




EXISTING FRONT ELEVATION

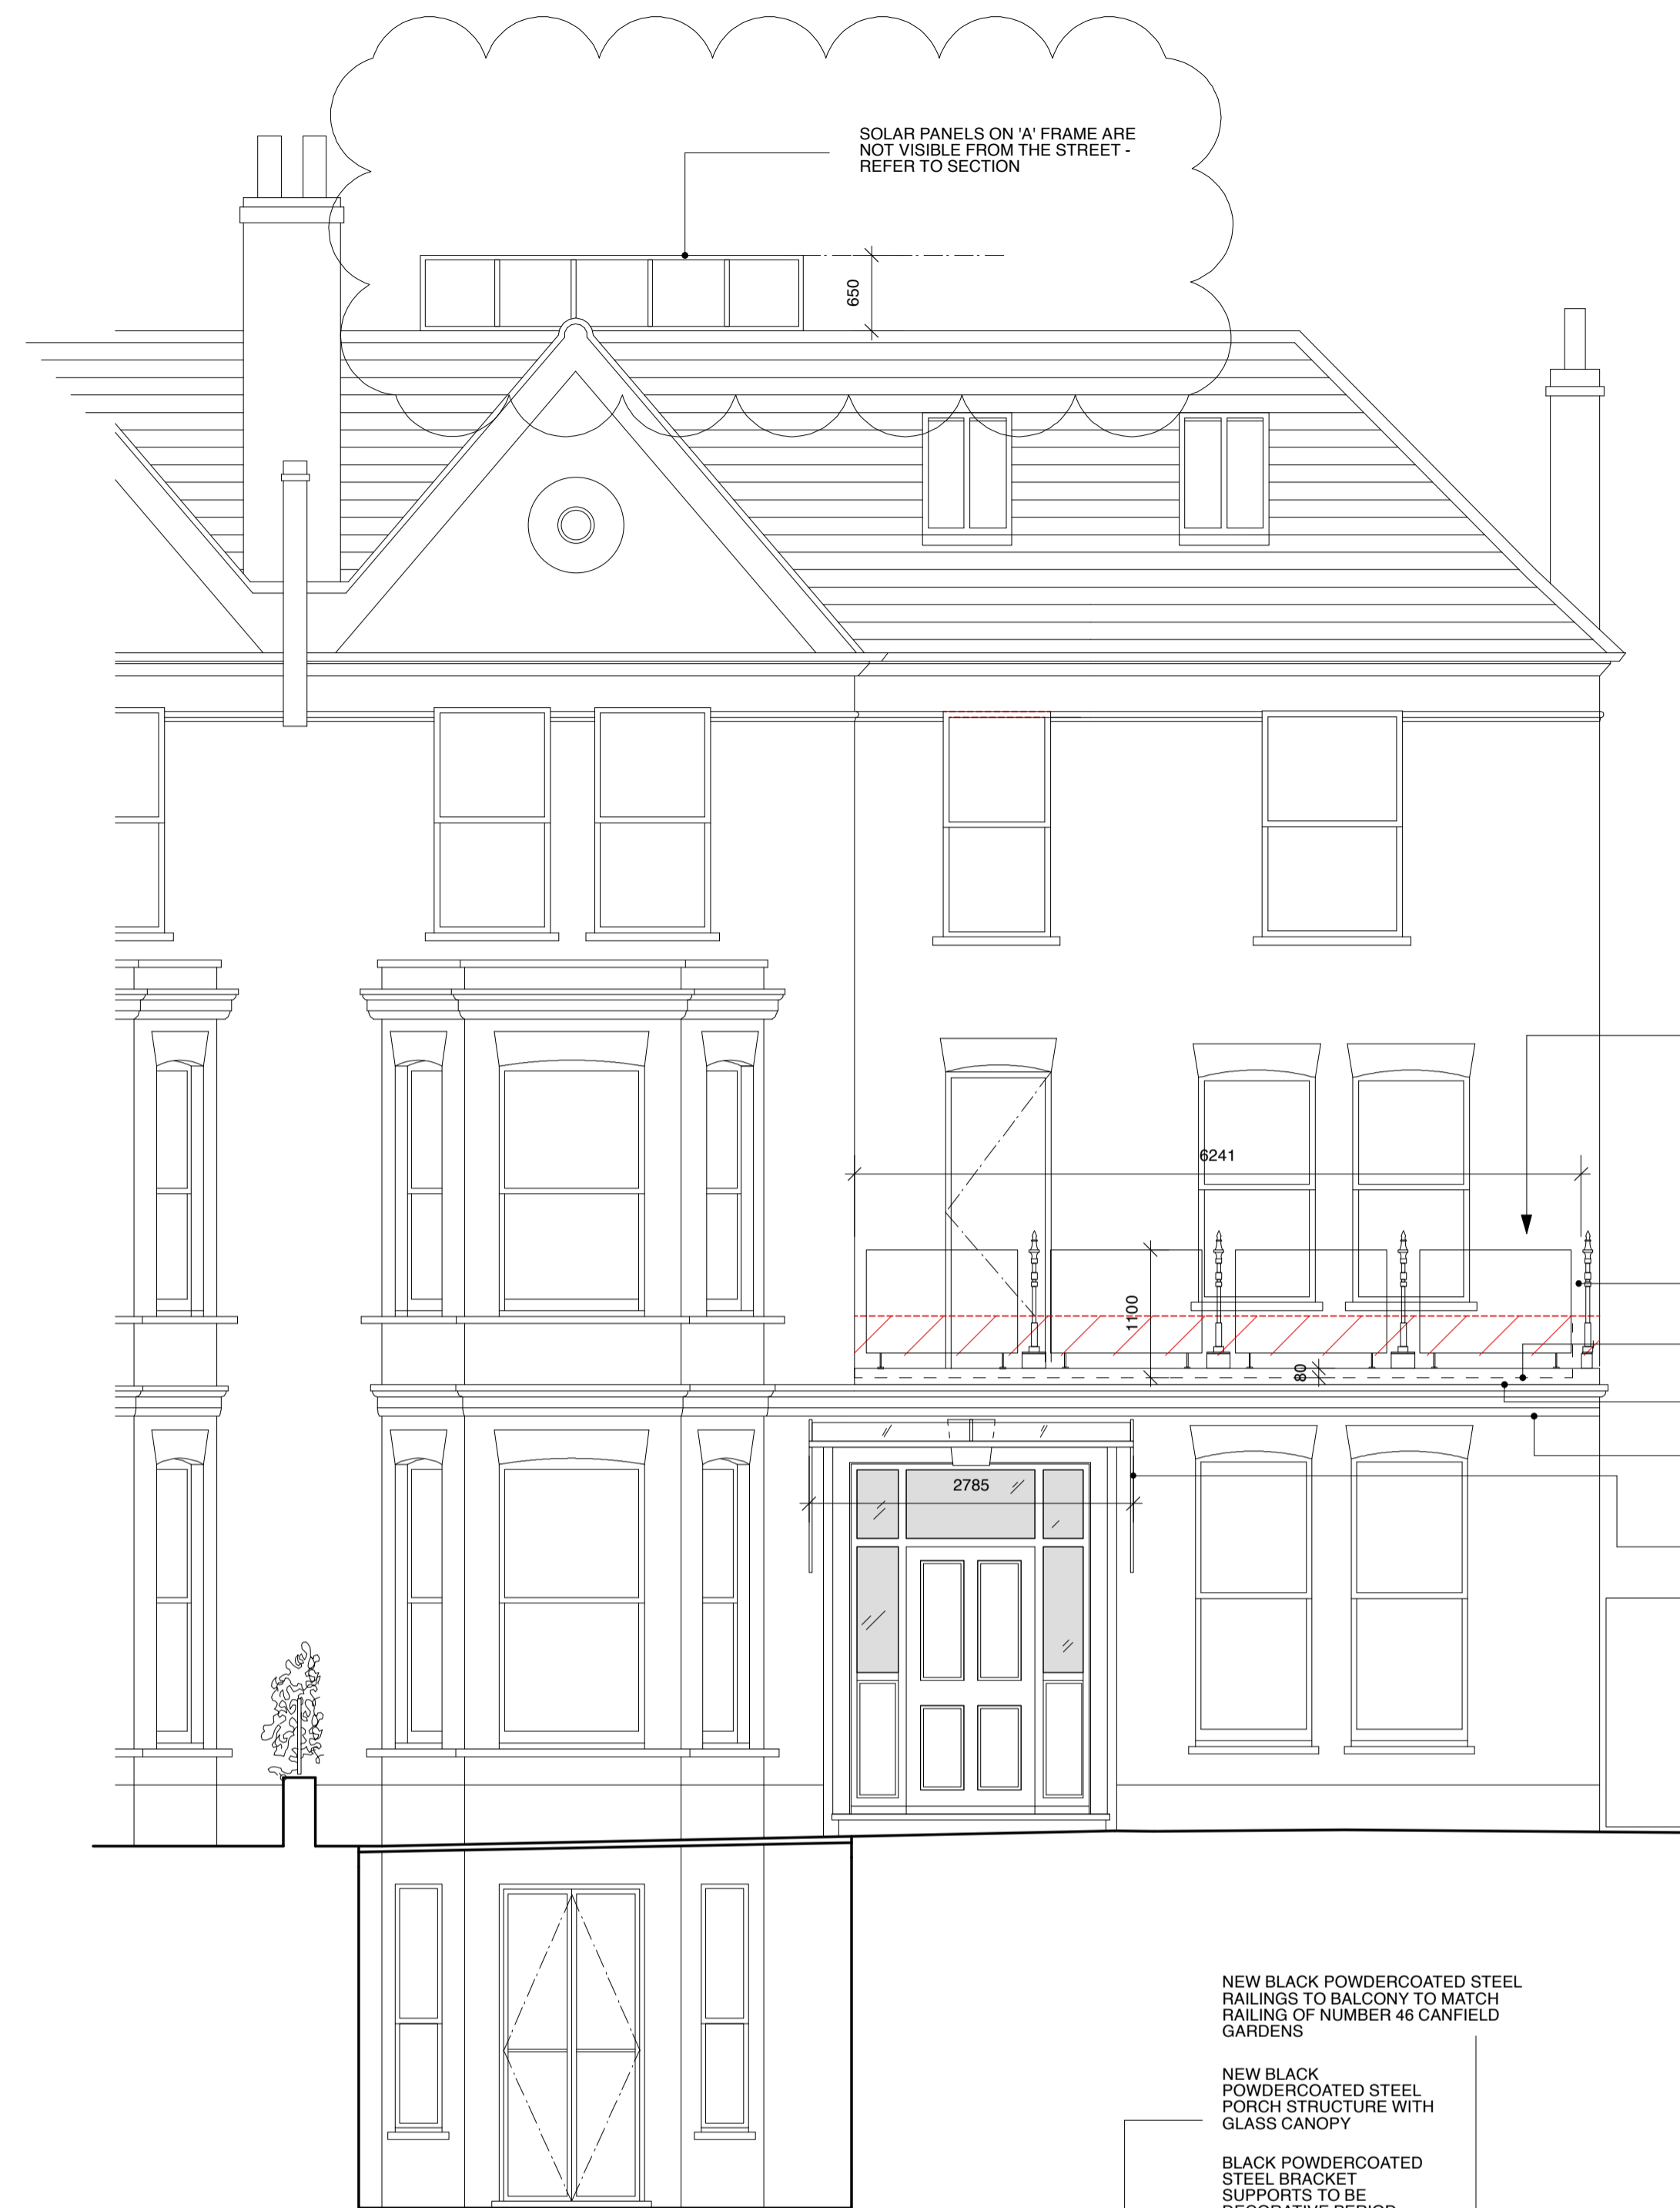

PROPOSED FRONT ELEVATION



TYPICAL RAILING PANEL


LOWER PARAPET BY REMOVING BRICKWORK AND INSTALLING STONE CAPPING TO MATCH AT LOWER LEVEL. LEVEL TO MATCH NEIGHBOURING PROPERTIES. NEW BLACK POWDERCOATED STEEL RAILINGS TO BALCONY TO MATCH RAILING OF NUMBER 46 CANFIELD GARDENS

DOTTED LINE INDICATES BALCONY FLOOR LEVEL


NEWLY RENDERED CLAD UPSTAND - RAILINGS TO BE BONDED TO UPSTAND

REPLICATE EXISTING CORNICE DETAIL AND WHITE PAINTED COPING STONE TO REMAINDER OF FRONT ELEVATION - AS PER OTHER NEIGHBOURING HOUSES IN THE STREET

NEW BLACK POWDERCOATED STEEL PORCH STRUCTURE WITH GLASS CANOPY

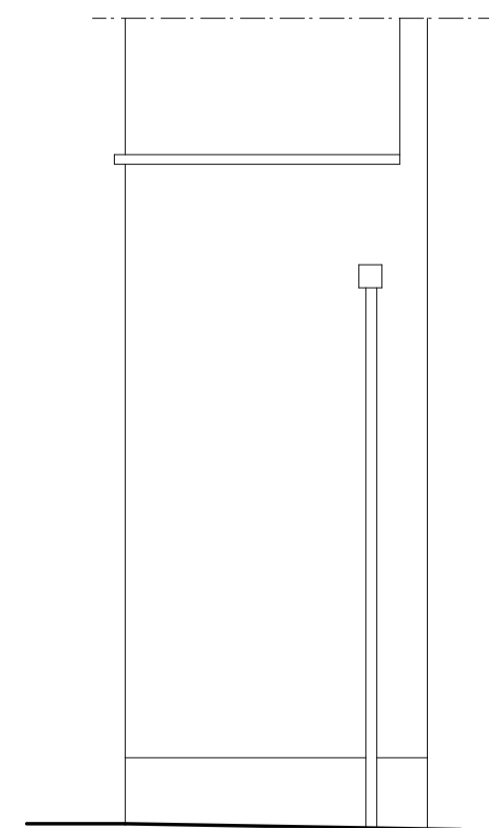

EXISTING SIDE ELEVATION

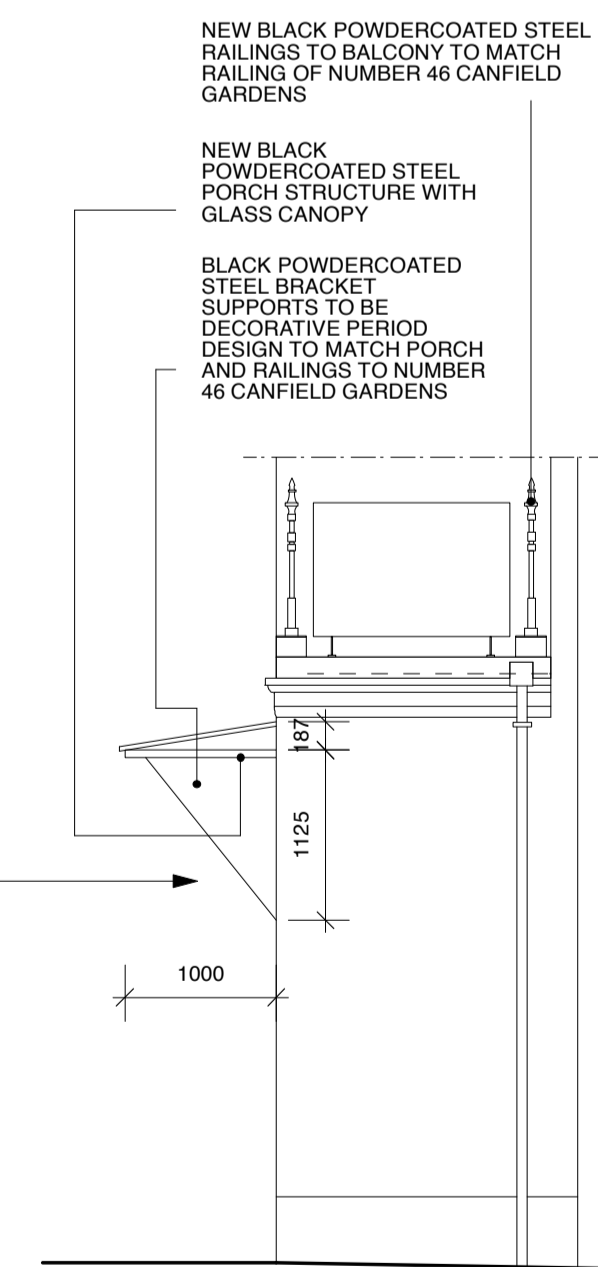

PROPOSED SIDE ELEVATION PORCH/RAILINGS



TYPICAL PORCH SUPPORT

This drawing and the details contained therein are copyright and are not to be reproduced without the permission of bluebottle. All dimensions relating to actual site conditions are to be checked on site prior to any works being commissioned or executed. Contractors are not to scale from this drawing and should refer any query in respect of dimensions to the designer.

Revisions
A. 12.11.10 AMEND NOTES TO STATE BLACK POWDERCOATED STEEL INSTEAD OF WROUGHT IRON, ADD SOLAR PANELS
B. 26.11.10 ADD IMAGES OF METALWORK
C. 26.11.10 REDUCE ANGLE OF SOLAR PANELS TO 20 DEGREES

Information

Client	Job no.	Date
PRIVATE CLIENT	095-CG	26.11.10
Project	Scale	Drawn by
71 CANFIELD GARDENS	1:50 @A1	FR
Drawing description	Drawing no.	Revision
FRONT ELEVATION	CG-67	C

bluebottle
 ARCHITECTURE & DESIGN
 4 Denmark Street, London, WC2H 8LX
 T +44(0)2073795456 F +44(0)2072405108
 bluebottle.co.uk mail@bluebottle.co.uk