

Disclaimer
Do not scale from this drawing.
Check all dimensions on site before fabrications or setting out.
This document is copyright and may not be reproduced
without permission of the owner.

Location

Key

hatched line denotes demolition areas

Revisions	Notes	Date	Drawn
B	GENERAL REVISION	24.11.10	VP
A	REVISION TO SHOW DEMOLITION LINES	28.09.10	VP


PLANNING

Client
MARTIN FLETCHER
Project
42 PRIORY ROAD, LONDON, NW6 5SJ

Drawing Title
EXISTING GROUND FLOOR PLAN

Job Number	Drawing Number	Revision
L1017	EX-100	B
Scale	Date Issued	Issued By
1:50 @ A3	24.11.10	VP
CAD File Name	Date Drawn	Drawn By
L1017_EX_P	30.07.10	VP

POTTER + HOLMES ARCHITECTS
27 BULWER STREET LONDON W12 8AR
T: 020 8749 3123 F: 020 8762 9278 E: MAIL@POTTERANDHOLMES.COM

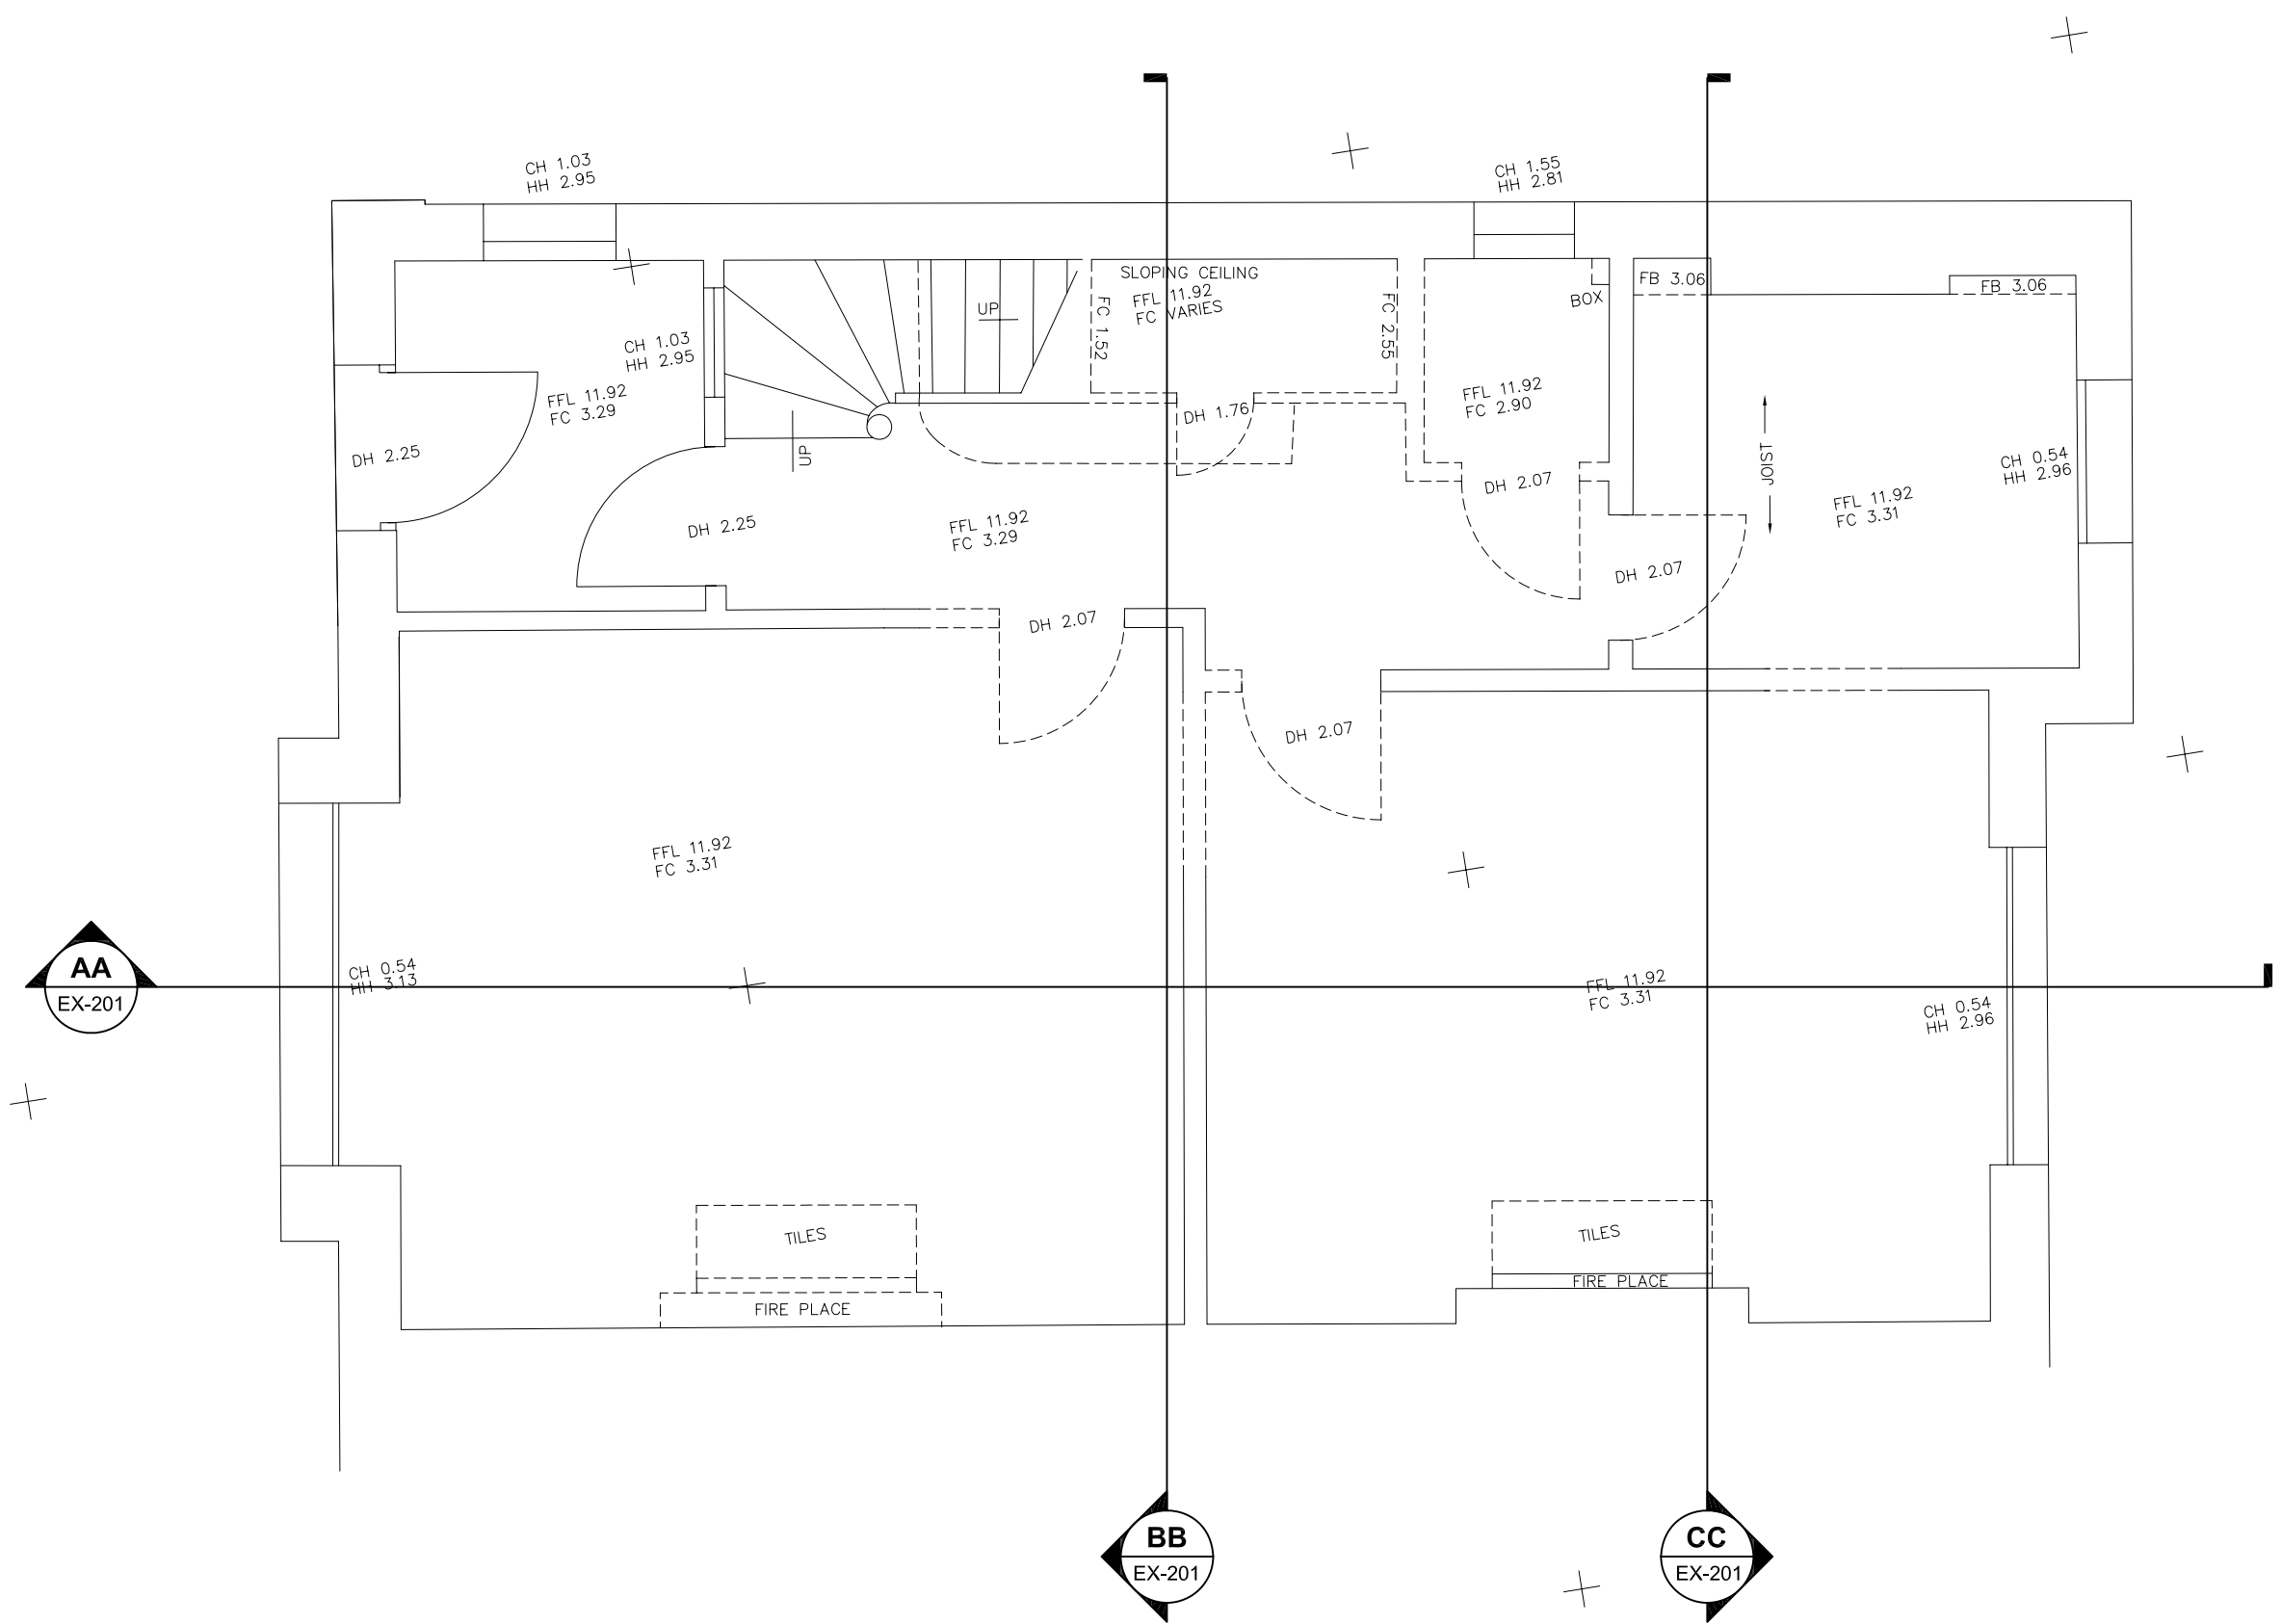


Disclaimer
Do not scale from this drawing.
Check all dimensions on site before fabrications or setting out.
This document is copyright and may not be reproduced
without permission of the owner.

Location

Key

hatched line denotes demolition areas

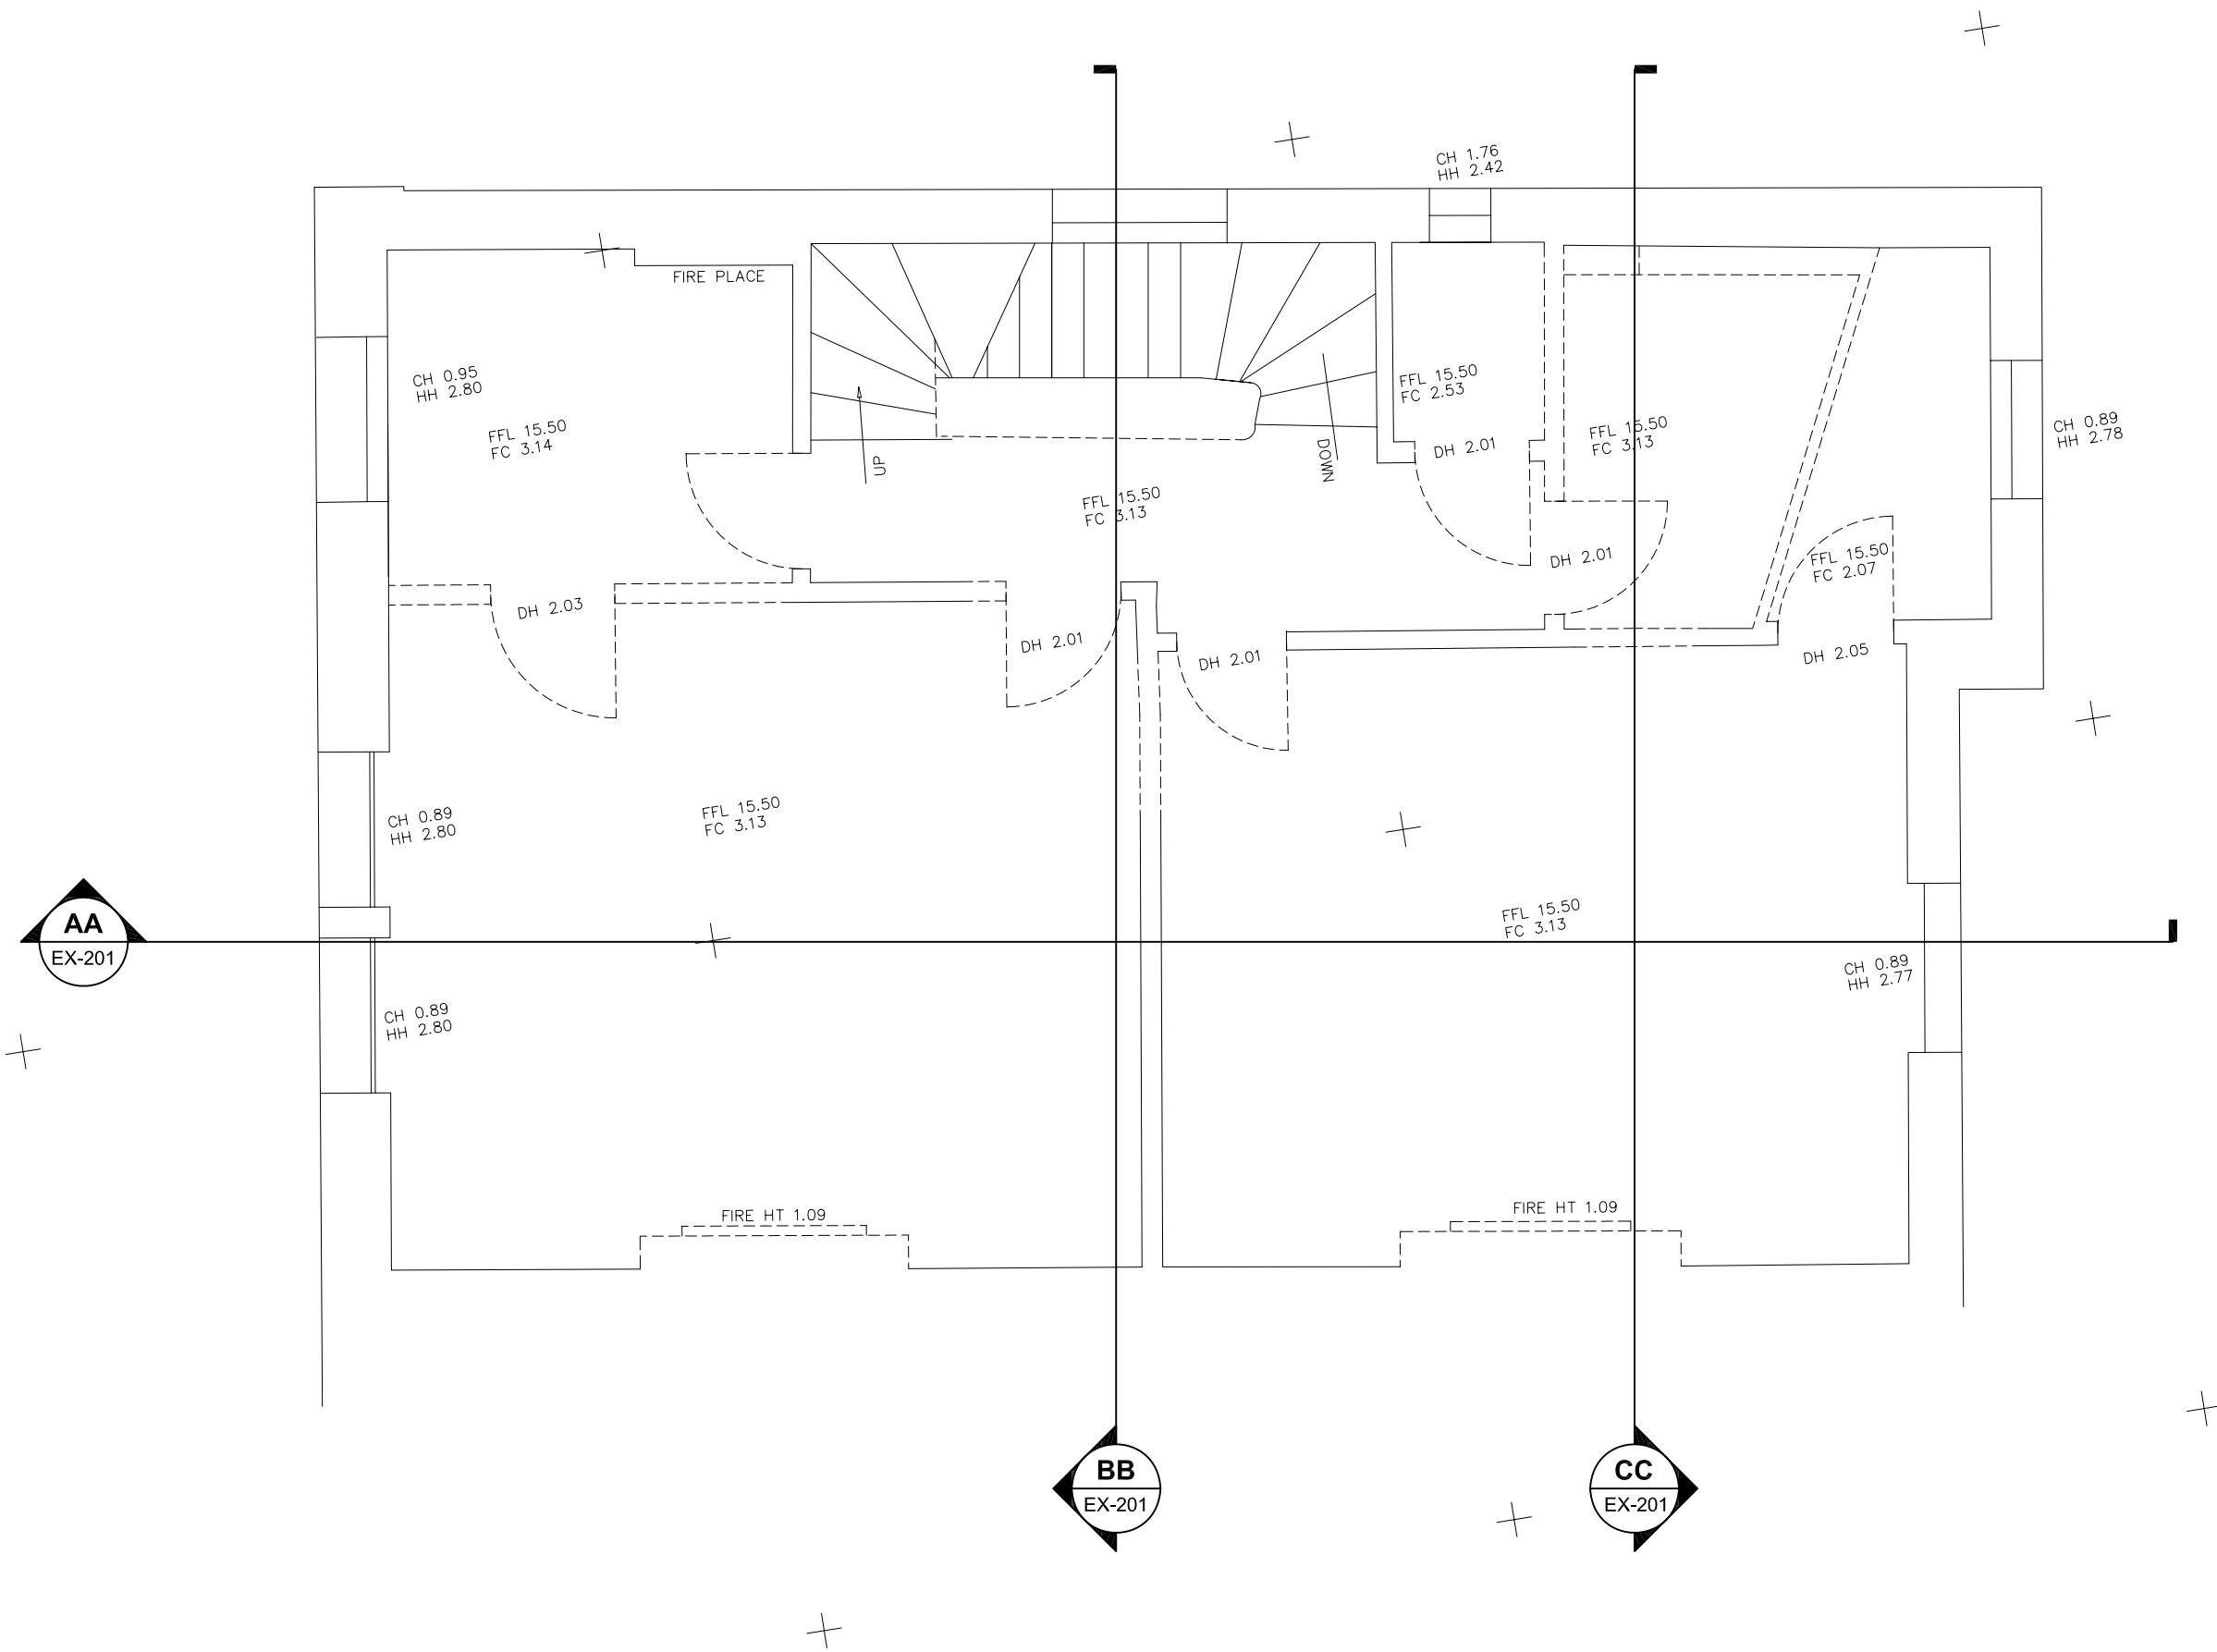

Revisions	Notes	Date	Drawn
B	GENERAL REVISION	24.11.10	VP
A	REVISION TO SHOW DEMOLITION LINES	28.09.10	VP

PLANNING

Client
MARTIN FLETCHER
Project
42 PRIORY ROAD, LONDON, NW6 5SJ

Drawing Title
EXISTING FIRST FLOOR PLAN

Job Number	Drawing Number	Revision
L1017	EX-101	B
Scale	Date Issued	Issued By
1:50 @ A3	24.11.10	VP
CAD File Name	Date Drawn	Drawn By
L1017_EX_P	30.07.10	VP

POTTER + HOLMES ARCHITECTS
27 BULWER STREET LONDON W12 8AR
T: 020 8749 3123 F: 020 8762 9278 E: MAIL@POTTERANDHOLMES.COM



Disclaimer
Do not scale from this drawing.
Check all dimensions on site before fabrications or setting out.
This document is copyright and may not be reproduced
without permission of the owner.

Location

Key

hatched line denotes demolition areas

Revisions

B	GENERAL REVISION	24.11.10	VP
A	REVISION TO SHOW DEMOLITION LINES	28.09.10	VP

Drawing Status
PLANNING


Client
MARTIN FLETCHER

Project
42 PRIORY ROAD, LONDON, NW6 5SJ


Drawing Title
EXISTING SECOND FLOOR PLAN

Job Number	Drawing Number	Revision
L1017	EX-102	B
Scale	Date Issued	Issued By
1:50 @ A3	24.11.10	VP
CAD File Name	Date Drawn	Drawn By
L1017_EX_P	30.07.10	VP


POTTER + HOLMES ARCHITECTS
27 BULWER STREET LONDON W12 8AR
T: 020 8749 3123 F: 020 8762 9278 E: MAIL@POTTERANDHOLMES.COM

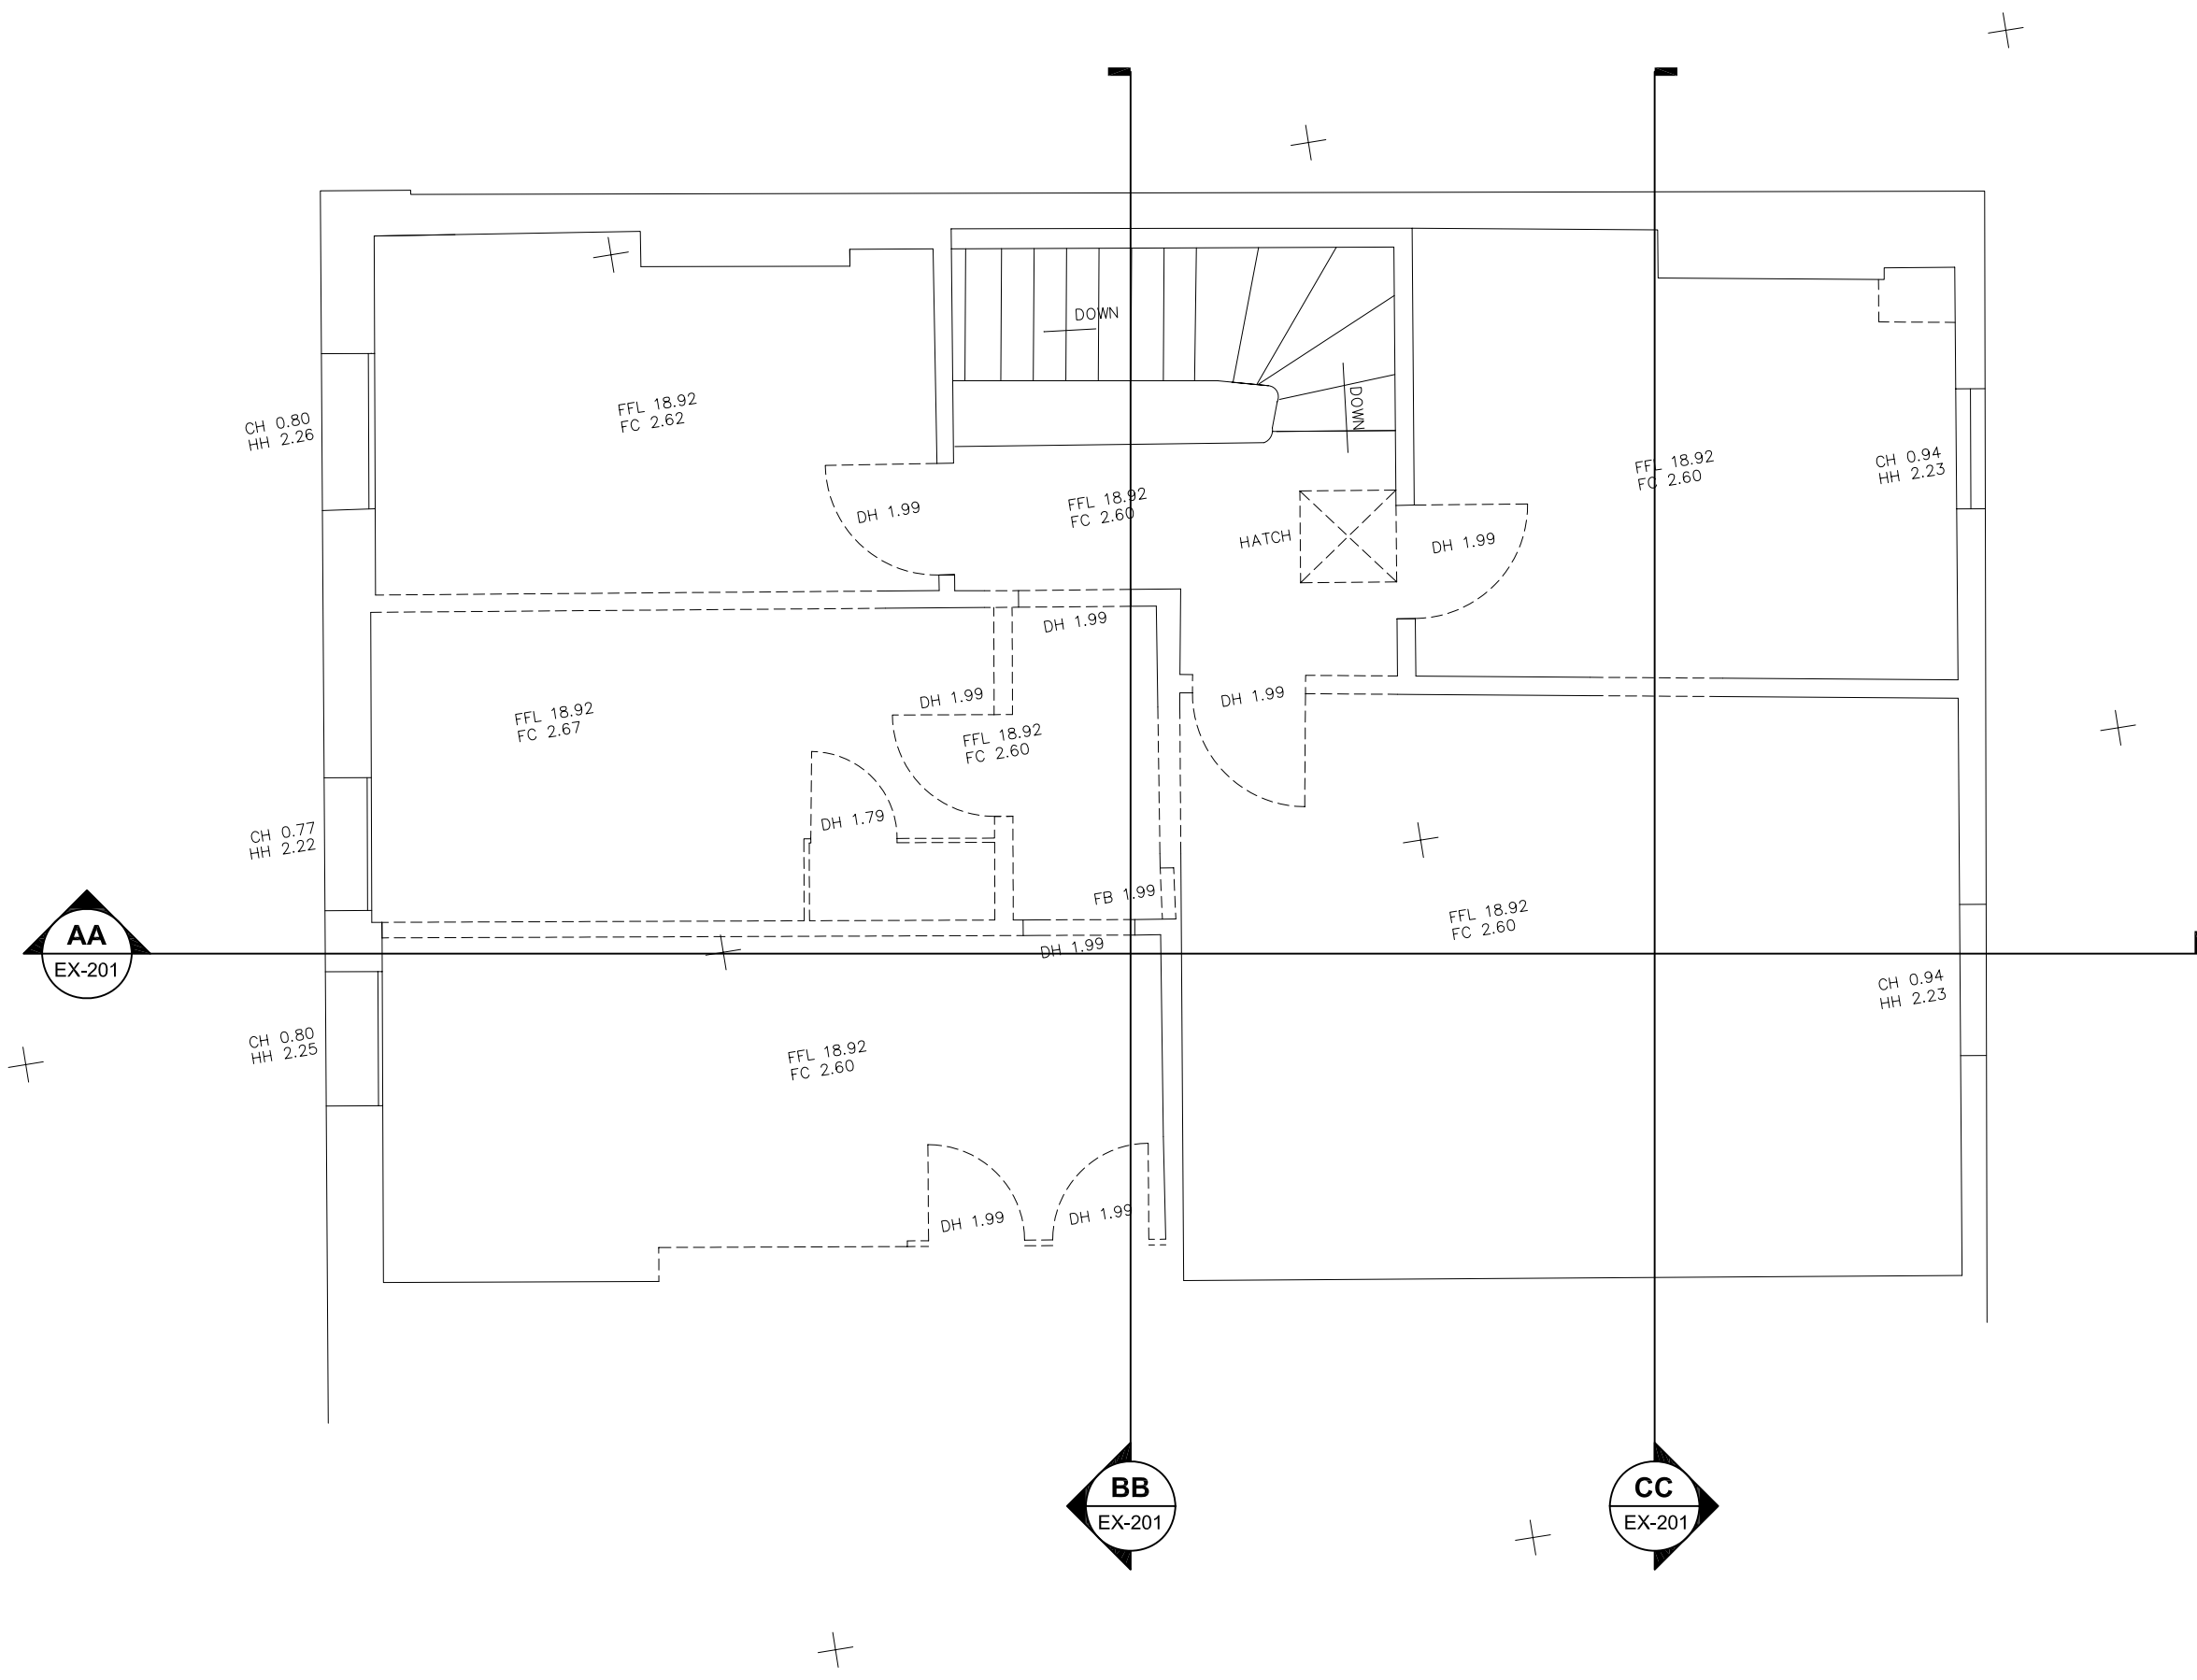


Disclaimer
Do not scale from this drawing.
Check all dimensions on site before fabrications or setting out.
This document is copyright and may not be reproduced
without permission of the owner.

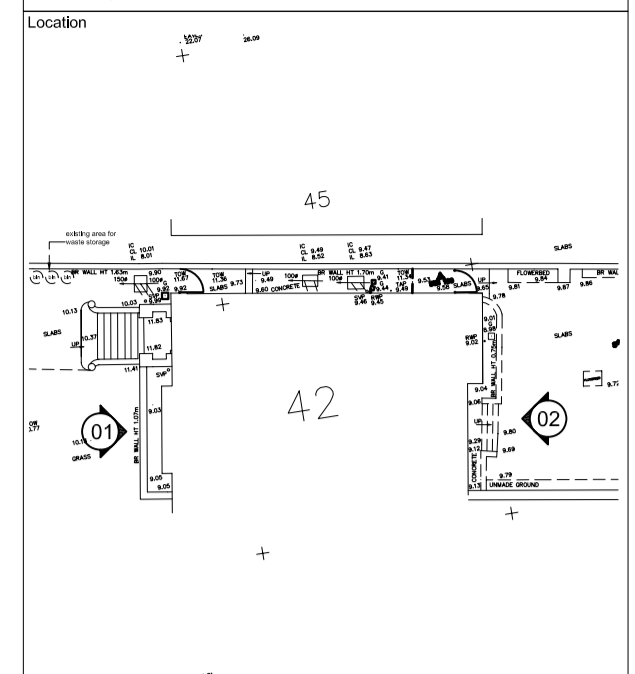

Key

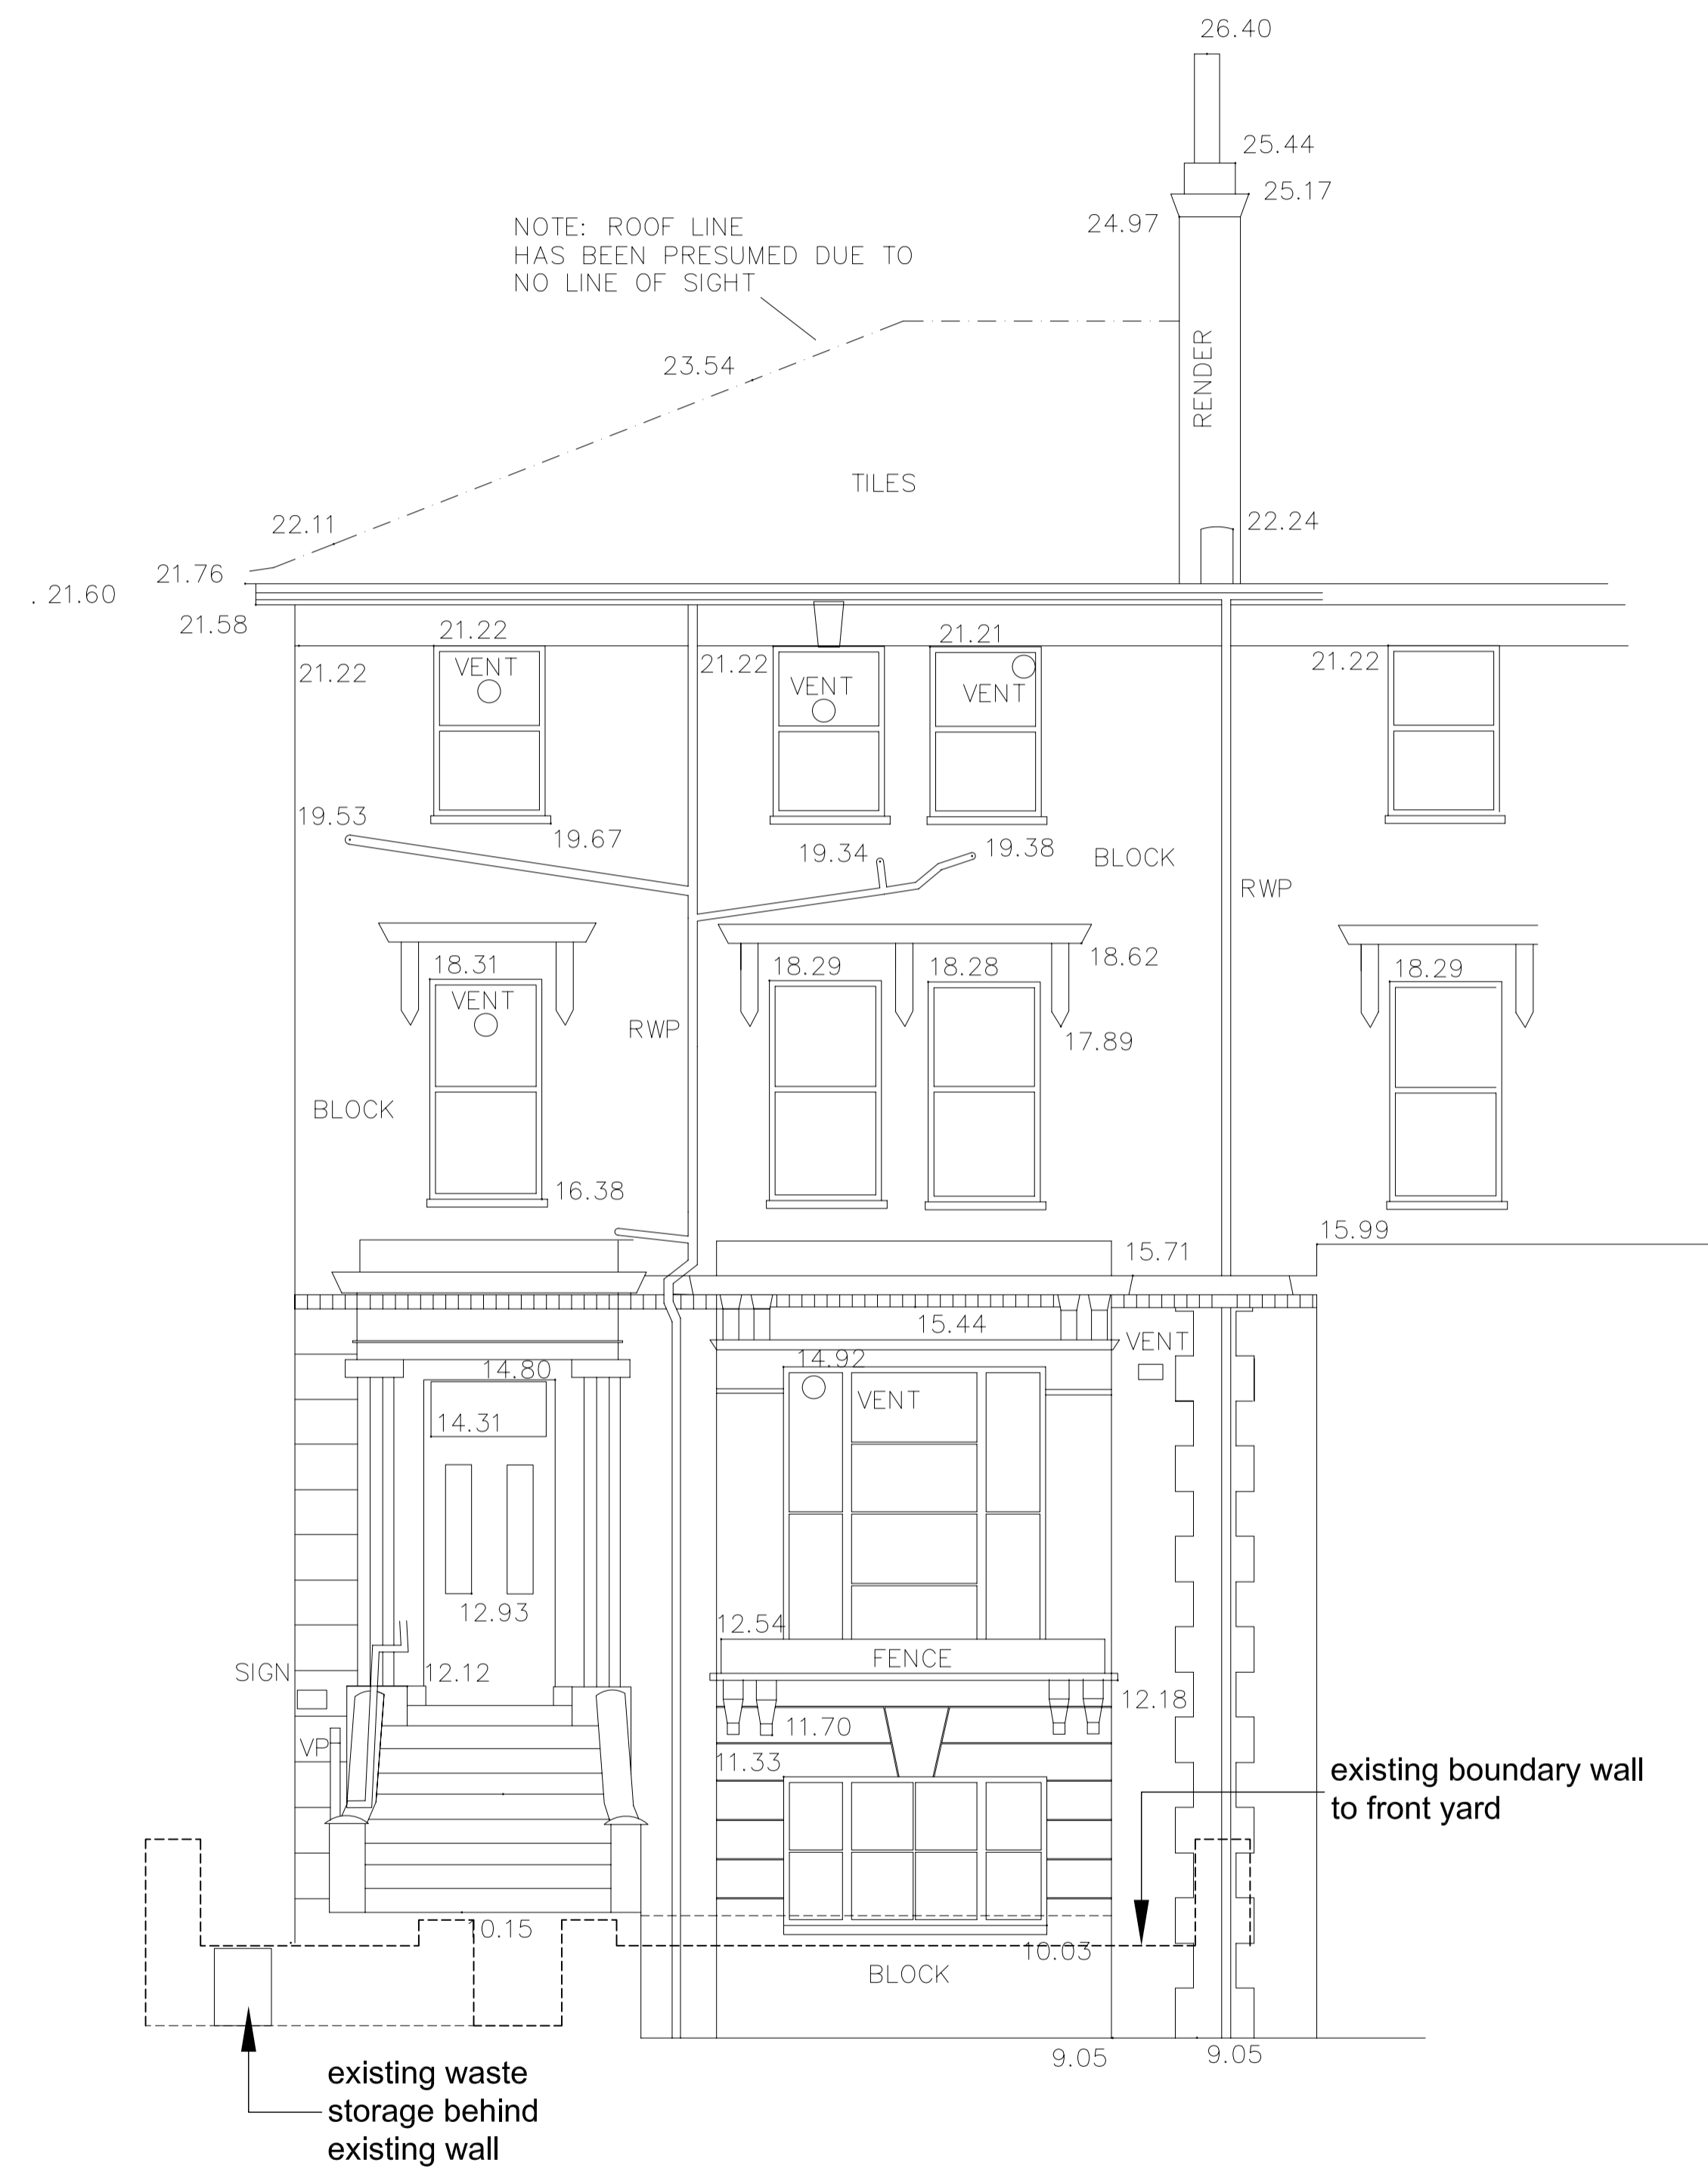

01 WEST ELEVATION
1:50

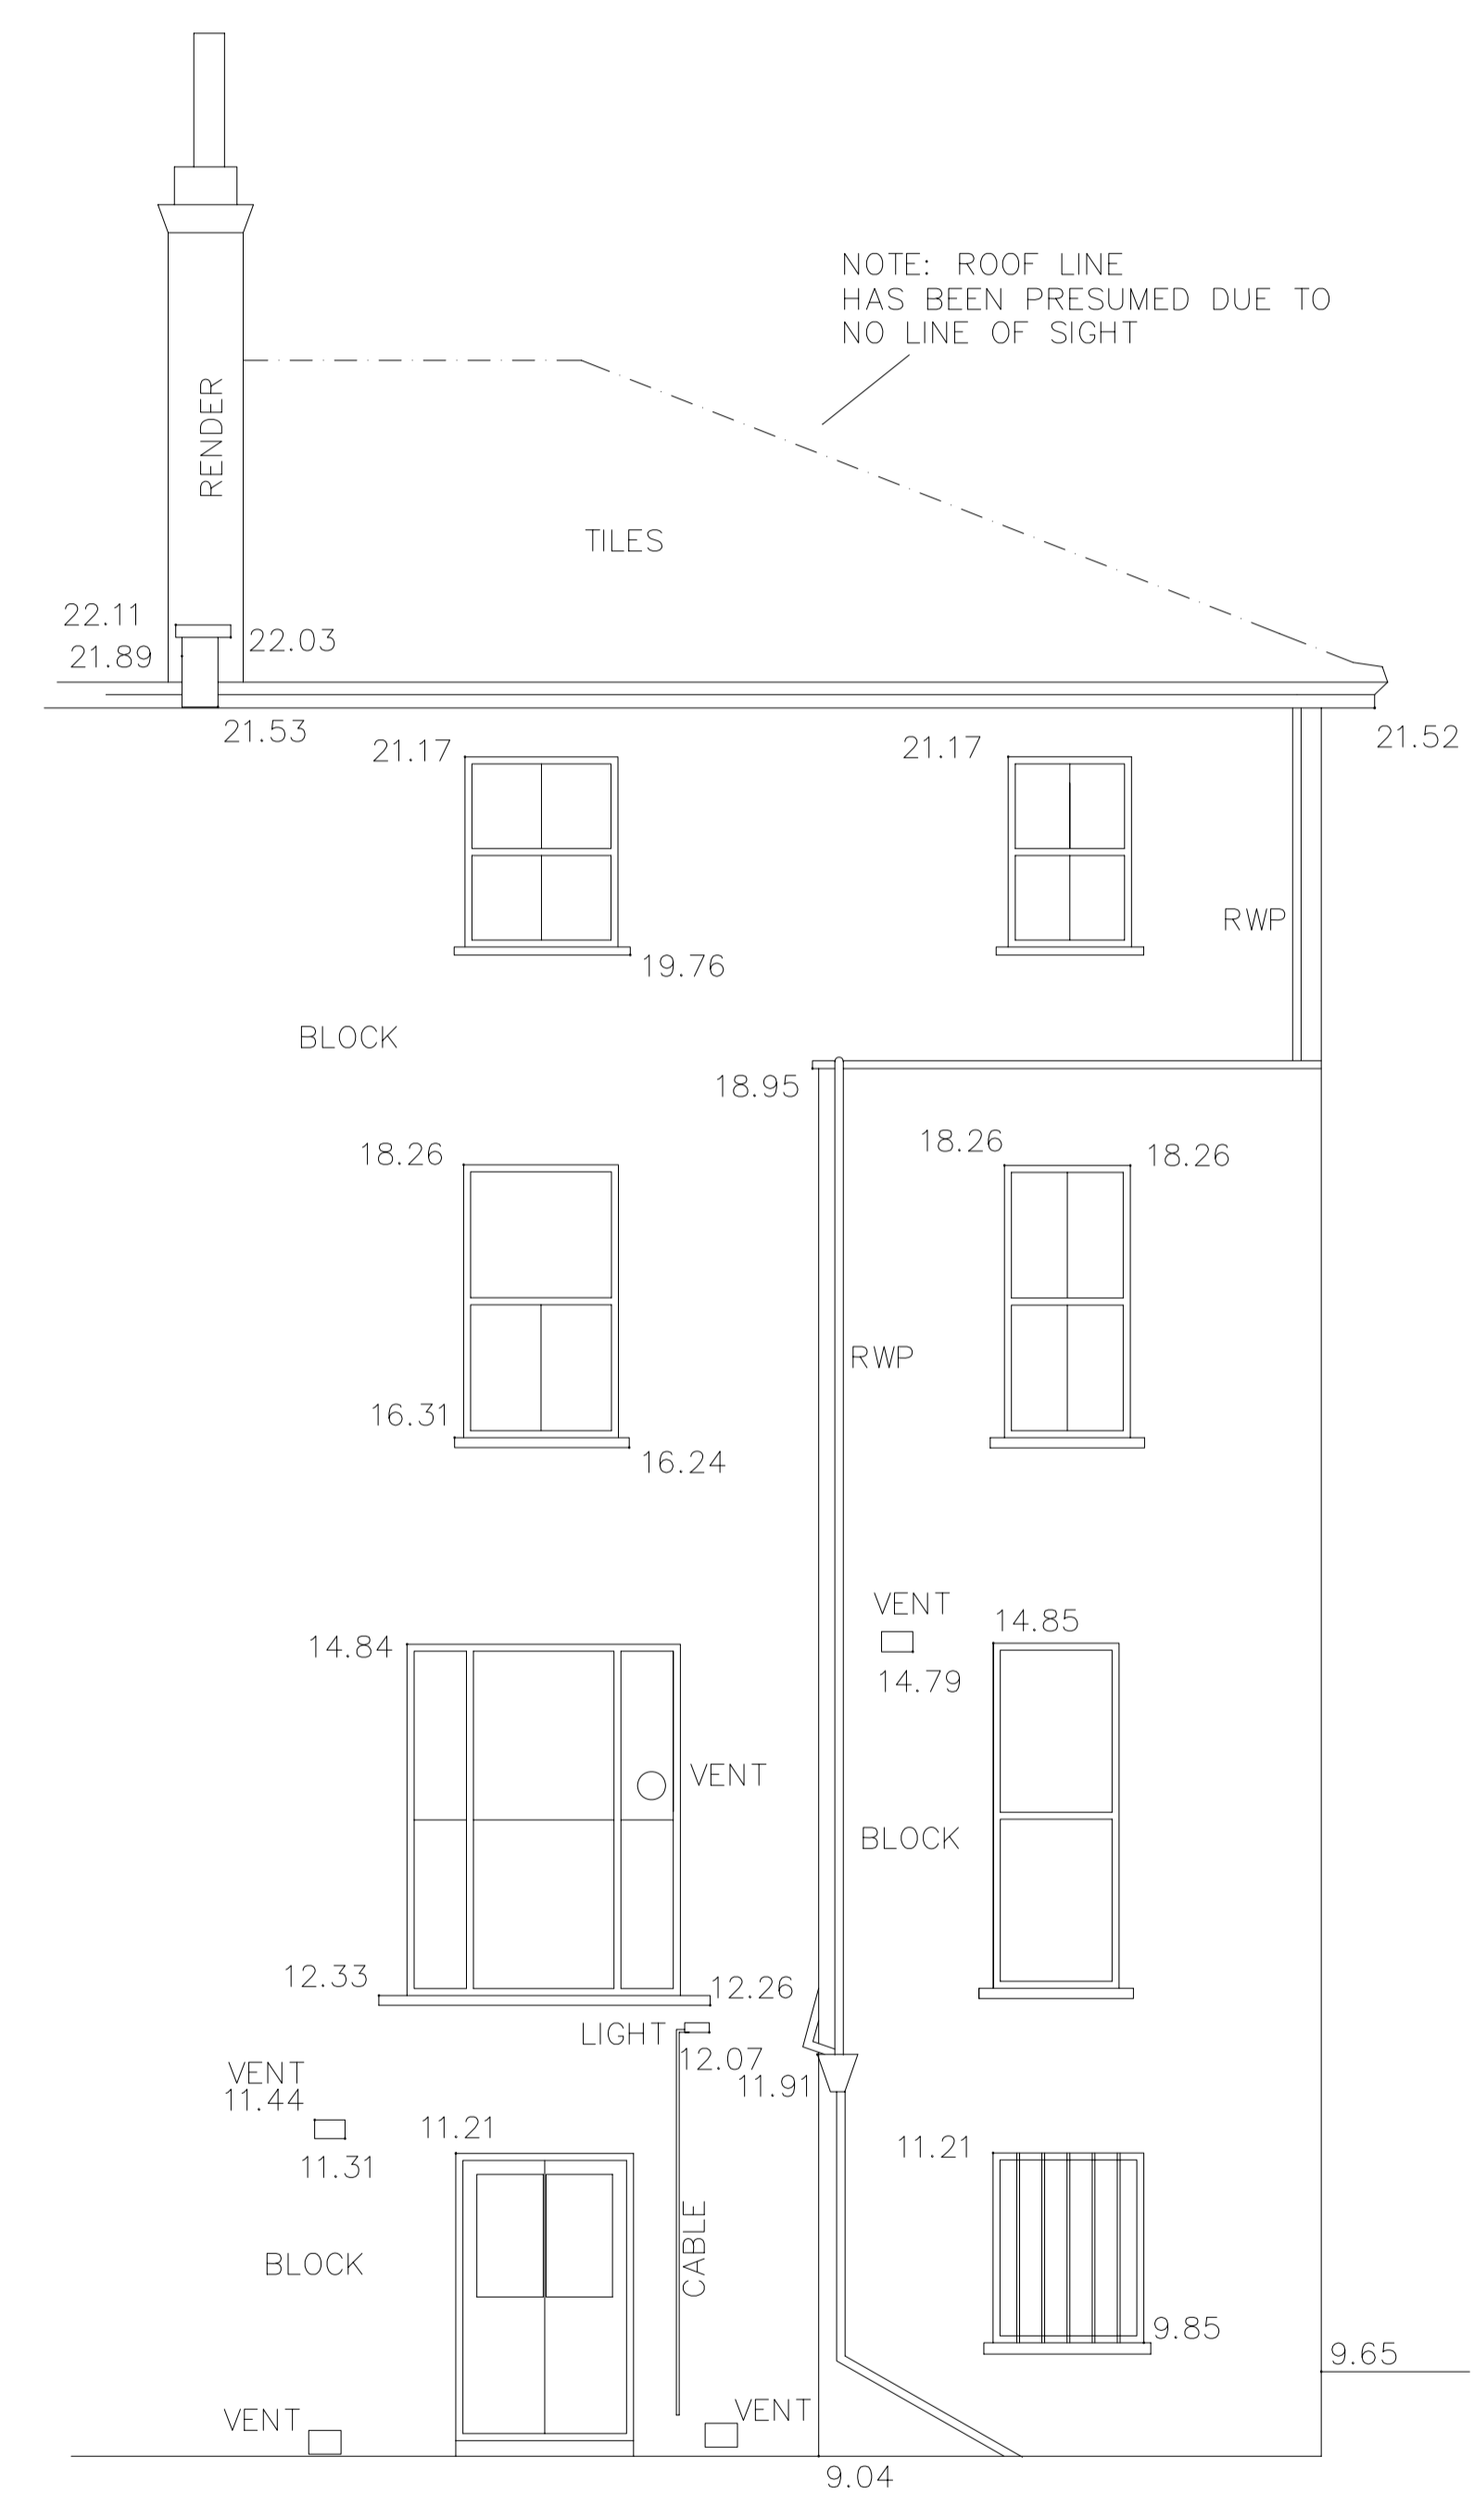

02 EAST ELEVATION
1:50

C	REVISION TO WINDOW ON FIRST FLOOR TO THE RIGHT	16.11.10	VP
B	REVISION TO SHOW BOUNDARY WALL TO FRONT ELEVATION	12.10.10	VP
A	REVISION TO SCALE OF DRAWING	08.10.10	VP


PLANNING

Client
MARTIN FLETCHER
Project
42 PRIORY ROAD, LONDON, NW6 5SJ

Drawing Title
EXISTING ELEVATIONS 01 AND 02

Job Number	Drawing Number	Revision
L1017	EX-301	C
Scale 1:50 @ A1	Date Issued 16.11.10	Issued By VP
CAD File Name L1017_EX_E	Date Drawn 08.10.10	Drawn By VP


POTTER + HOLMES ARCHITECTS
27 BULWER STREET LONDON W12 8AR
T: 020 8749 3123 F: 020 8762 9278 E: MAIL@POTTERANDHOLMES.COM

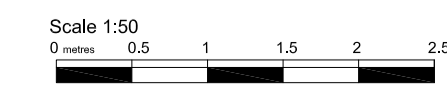


Disclaimer:
Do not scale from this drawing.
Check all dimensions on site before fabrications or setting out.
This document is copyright and may not be reproduced
without permission of the owner.

Location

Key

 proposed new walls

 obscured glazing to conservation rooflight non opening

B REVISION TO KITCHEN LAYOUT 24.11.10 VP
A REVISION TO ROOFLIGHTS 08.10.10 VP

Revisions Notes Date Drawn

PLANNING

Client
MARTIN FLETCHER


Project
42 PRIORY ROAD, LONDON, NW6 5SJ

Drawing Title
PROPOSED GROUND FLOOR PLAN

Job Number	Drawing Number	Revision
L1017 PL-100	B	
Scale	Date Issued	Issued By
1:50 @ A3	24.11.10	VP
CAD File Name	Date Drawn	Drawn By
L1017_P	21.09.10	VP


POTTER + HOLMES ARCHITECTS


27 BULWER STREET LONDON W12 8AR
 T: 020 8749 3123 F: 020 8762 9278 E: MAIL@POTTERANDHOLMES.COM

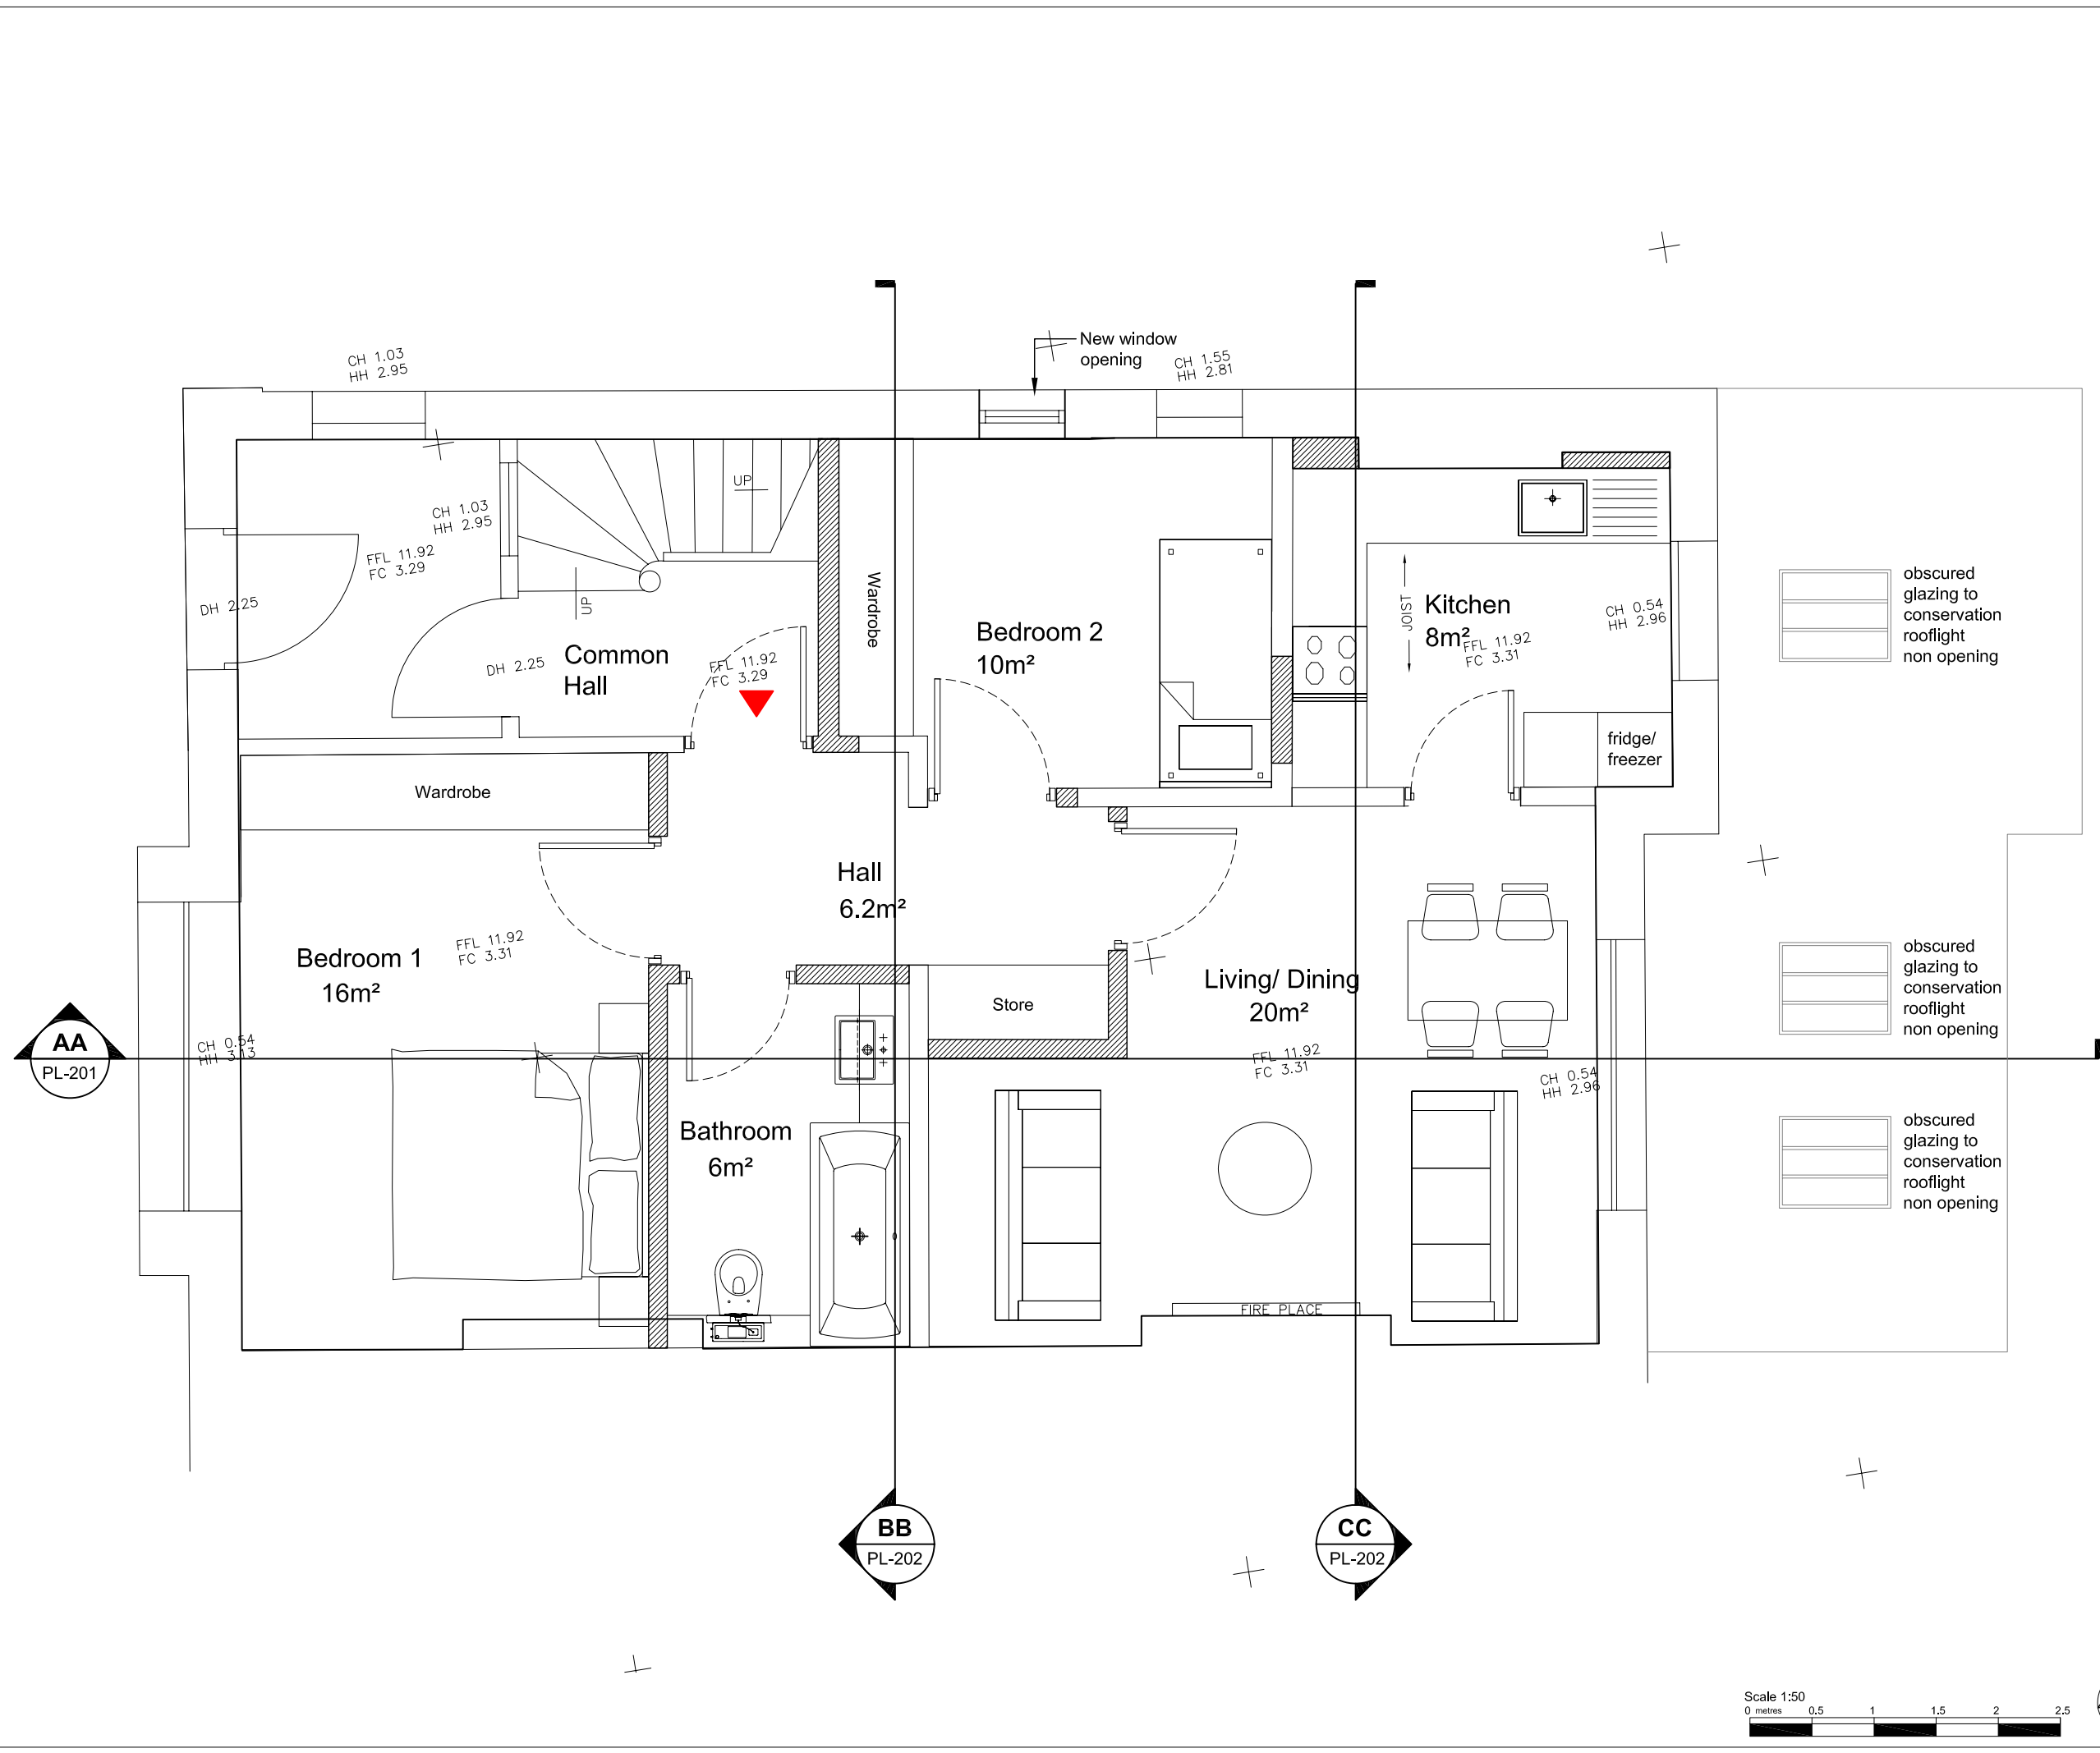

Disclaimer
Do not scale from this drawing.
Check all dimensions on site before fabrications or setting out.
This document is copyright and may not be reproduced
without permission of the owner.

Location

Key
 proposed new walls

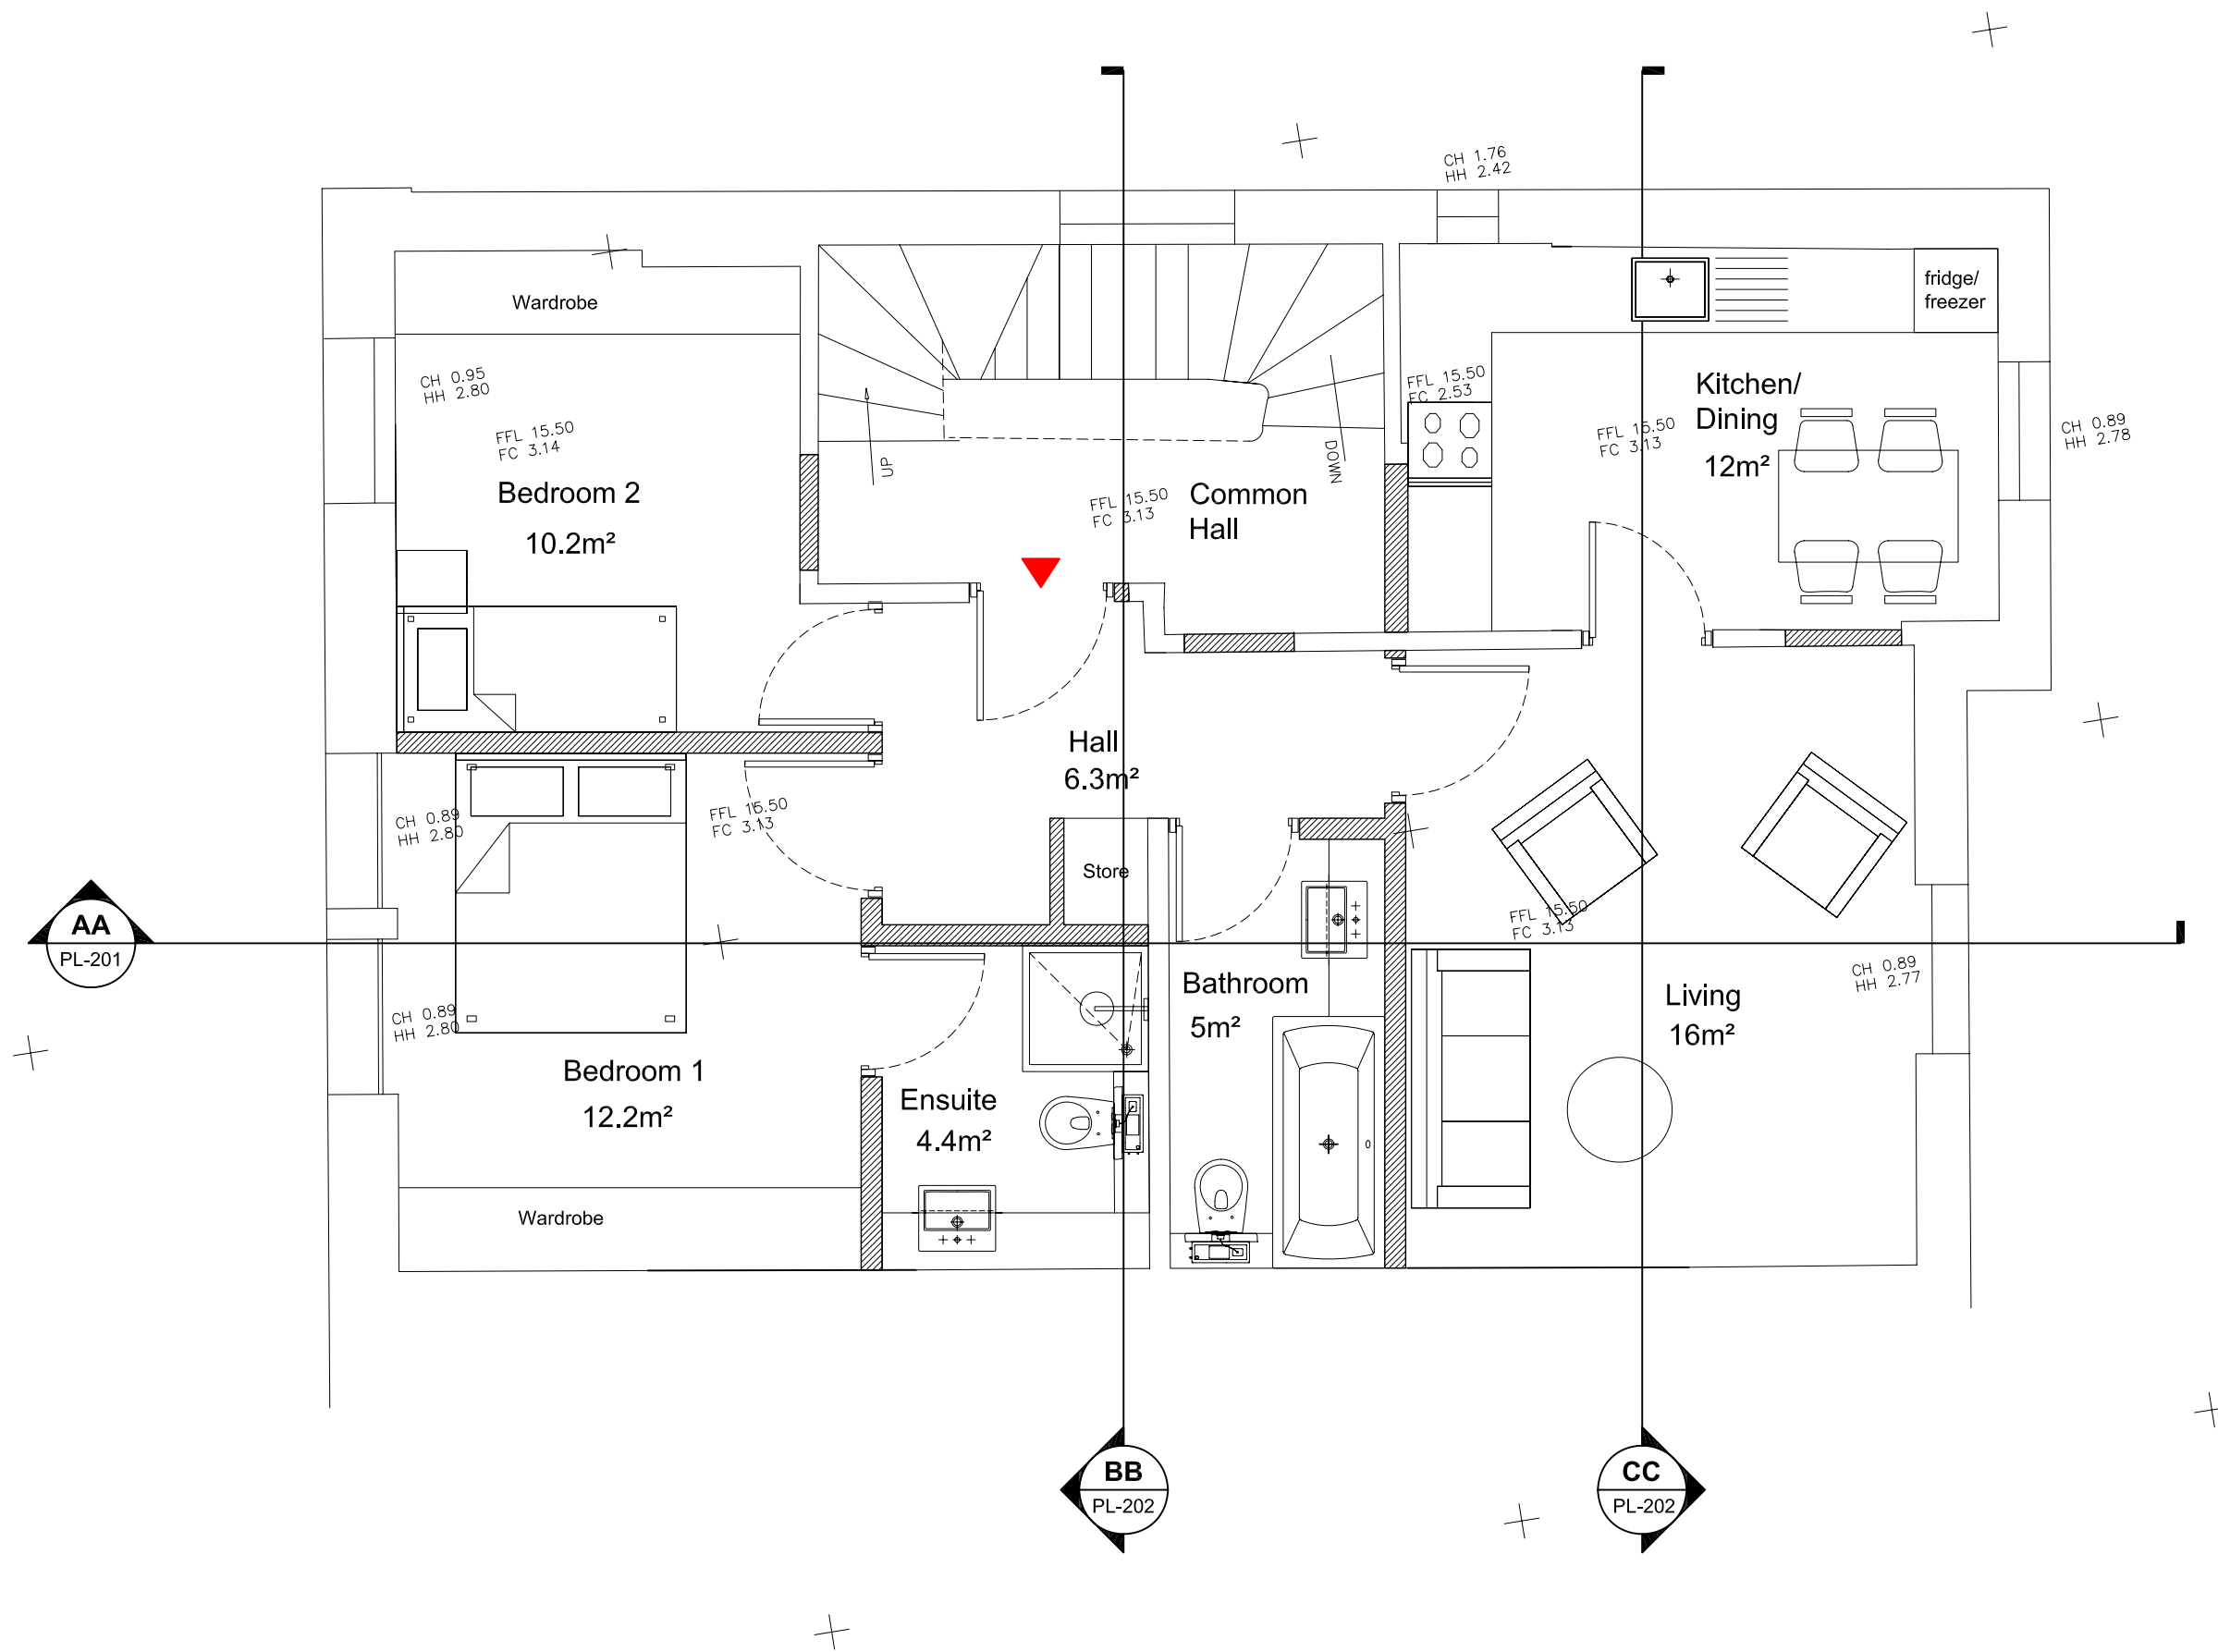

Revisions	Notes	Date	Drawn
A	REVISIONS TO KITCHEN LAYOUT	24.11.10	VP

PLANNING

Client
MARTIN FLETCHER
 Project
42 PRIORY ROAD, LONDON, NW6 5SJ

PROPOSED FIRST FLOOR PLAN


Job Number	Drawing Number	Revision
L1017	PL-101	A
Scale	Date Issued	Issued By
1:50 @ A3	24.11.10	VP
CAD File Name	Date Drawn	Drawn By
L1017_P	22.09.10	VP

POTTER + HOLMES ARCHITECTS
 27 BULWER STREET LONDON W12 8AR
 T: 020 8749 3123 F: 020 8762 9278 E: MAIL@POTTERANDHOLMES.COM



Disclaimer
Do not scale from this drawing.
Check all dimensions on site before fabrications or setting out.
This document is copyright and may not be reproduced
without permission of the owner.

Location

Key
 proposed new walls

Revisions	Notes	Date	Drawn
B	REVISION TO KITCHEN LAYOUT	24.11.10	VP
A	REVISION TO ROOFLIGHTS	08.10.10	VP


PLANNING

Client
MARTIN FLETCHER
 Project
42 PRIORY ROAD, LONDON, NW6 5SJ


Drawing Title
PROPOSED SECOND FLOOR PLAN

Job Number	Drawing Number	Revision
L1017	PL-102	B
Scale	Date Issued	Issued By
1:50 @ A3	24.11.10	VP
CAD File Name	Date Drawn	Drawn By
L1017_P	22.09.10	VP


POTTER + HOLMES ARCHITECTS
 27 BULWER STREET LONDON W12 8AR
 T: 020 8749 3123 F: 020 8762 9278 E: MAIL@POTTERANDHOLMES.COM

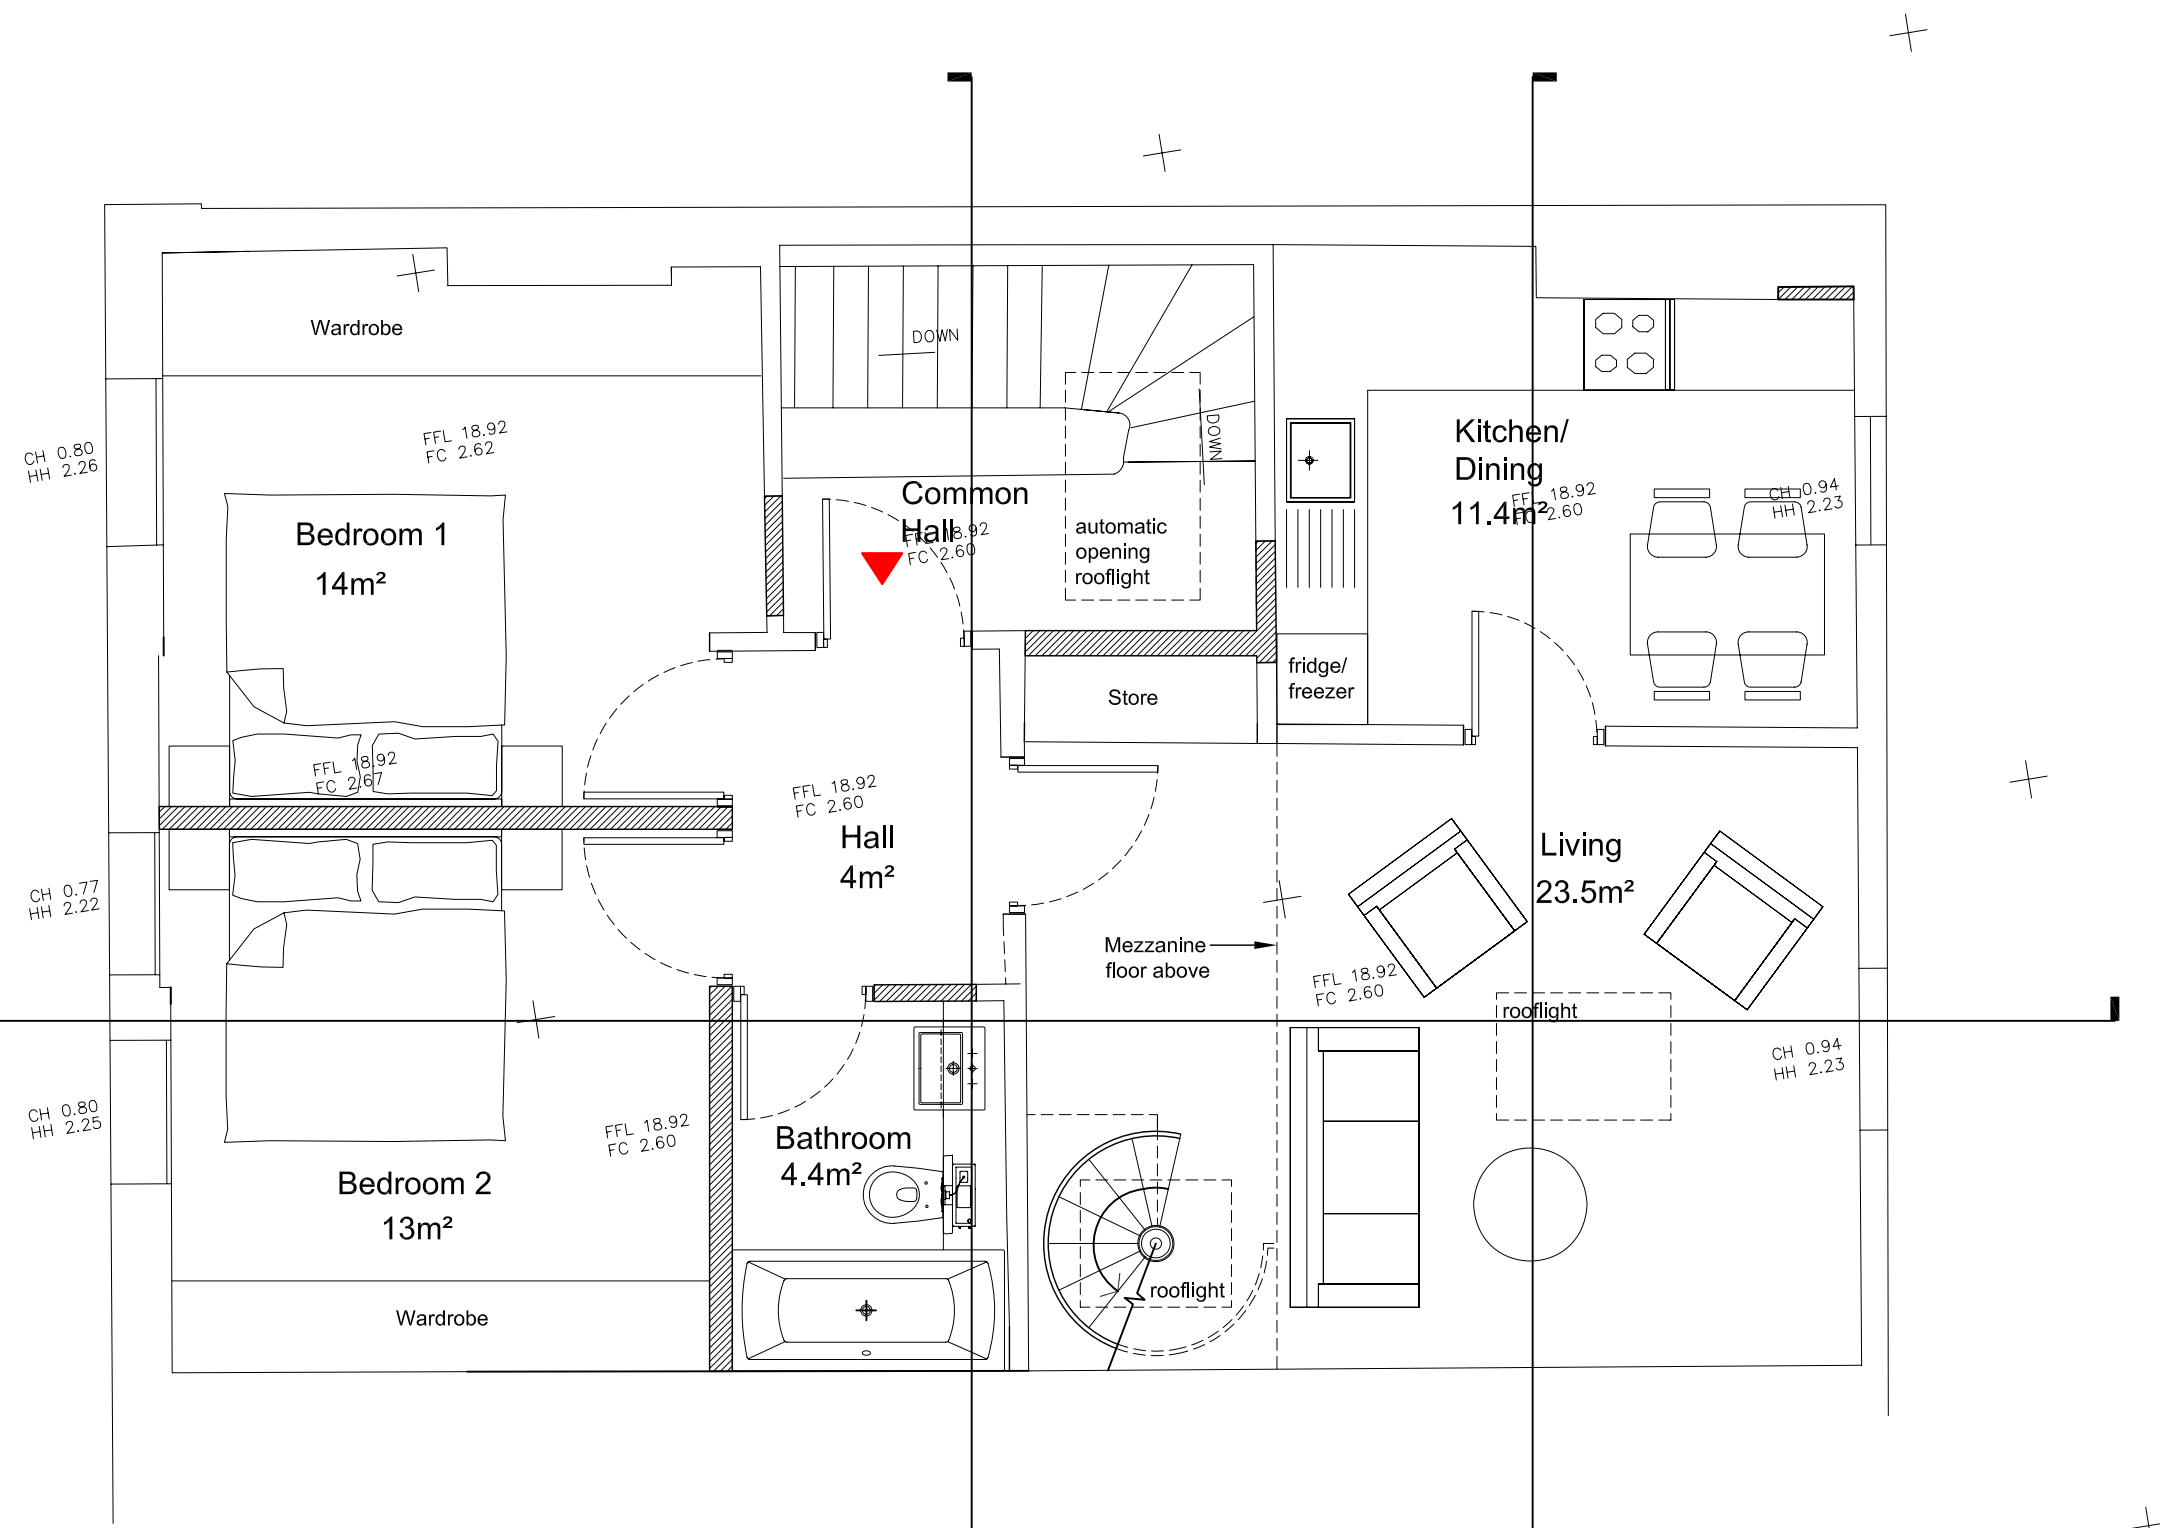

Disclaimer
Do not scale from this drawing.
Check all dimensions on site before fabrications or setting out.
This document is copyright and may not be reproduced
without permission of the owner.

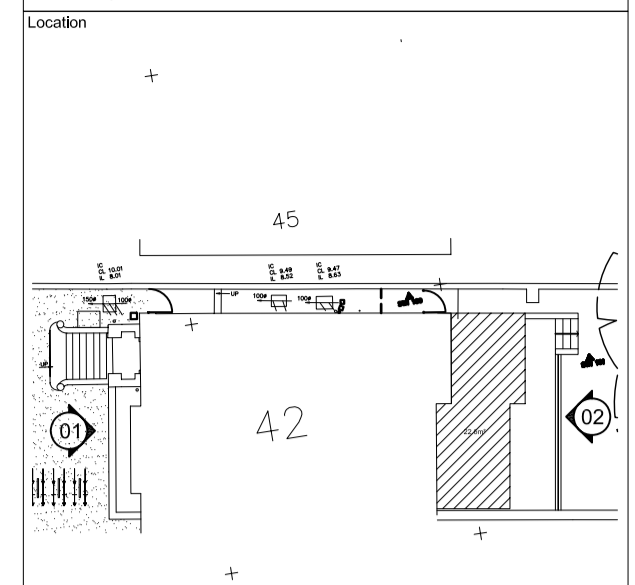


Key

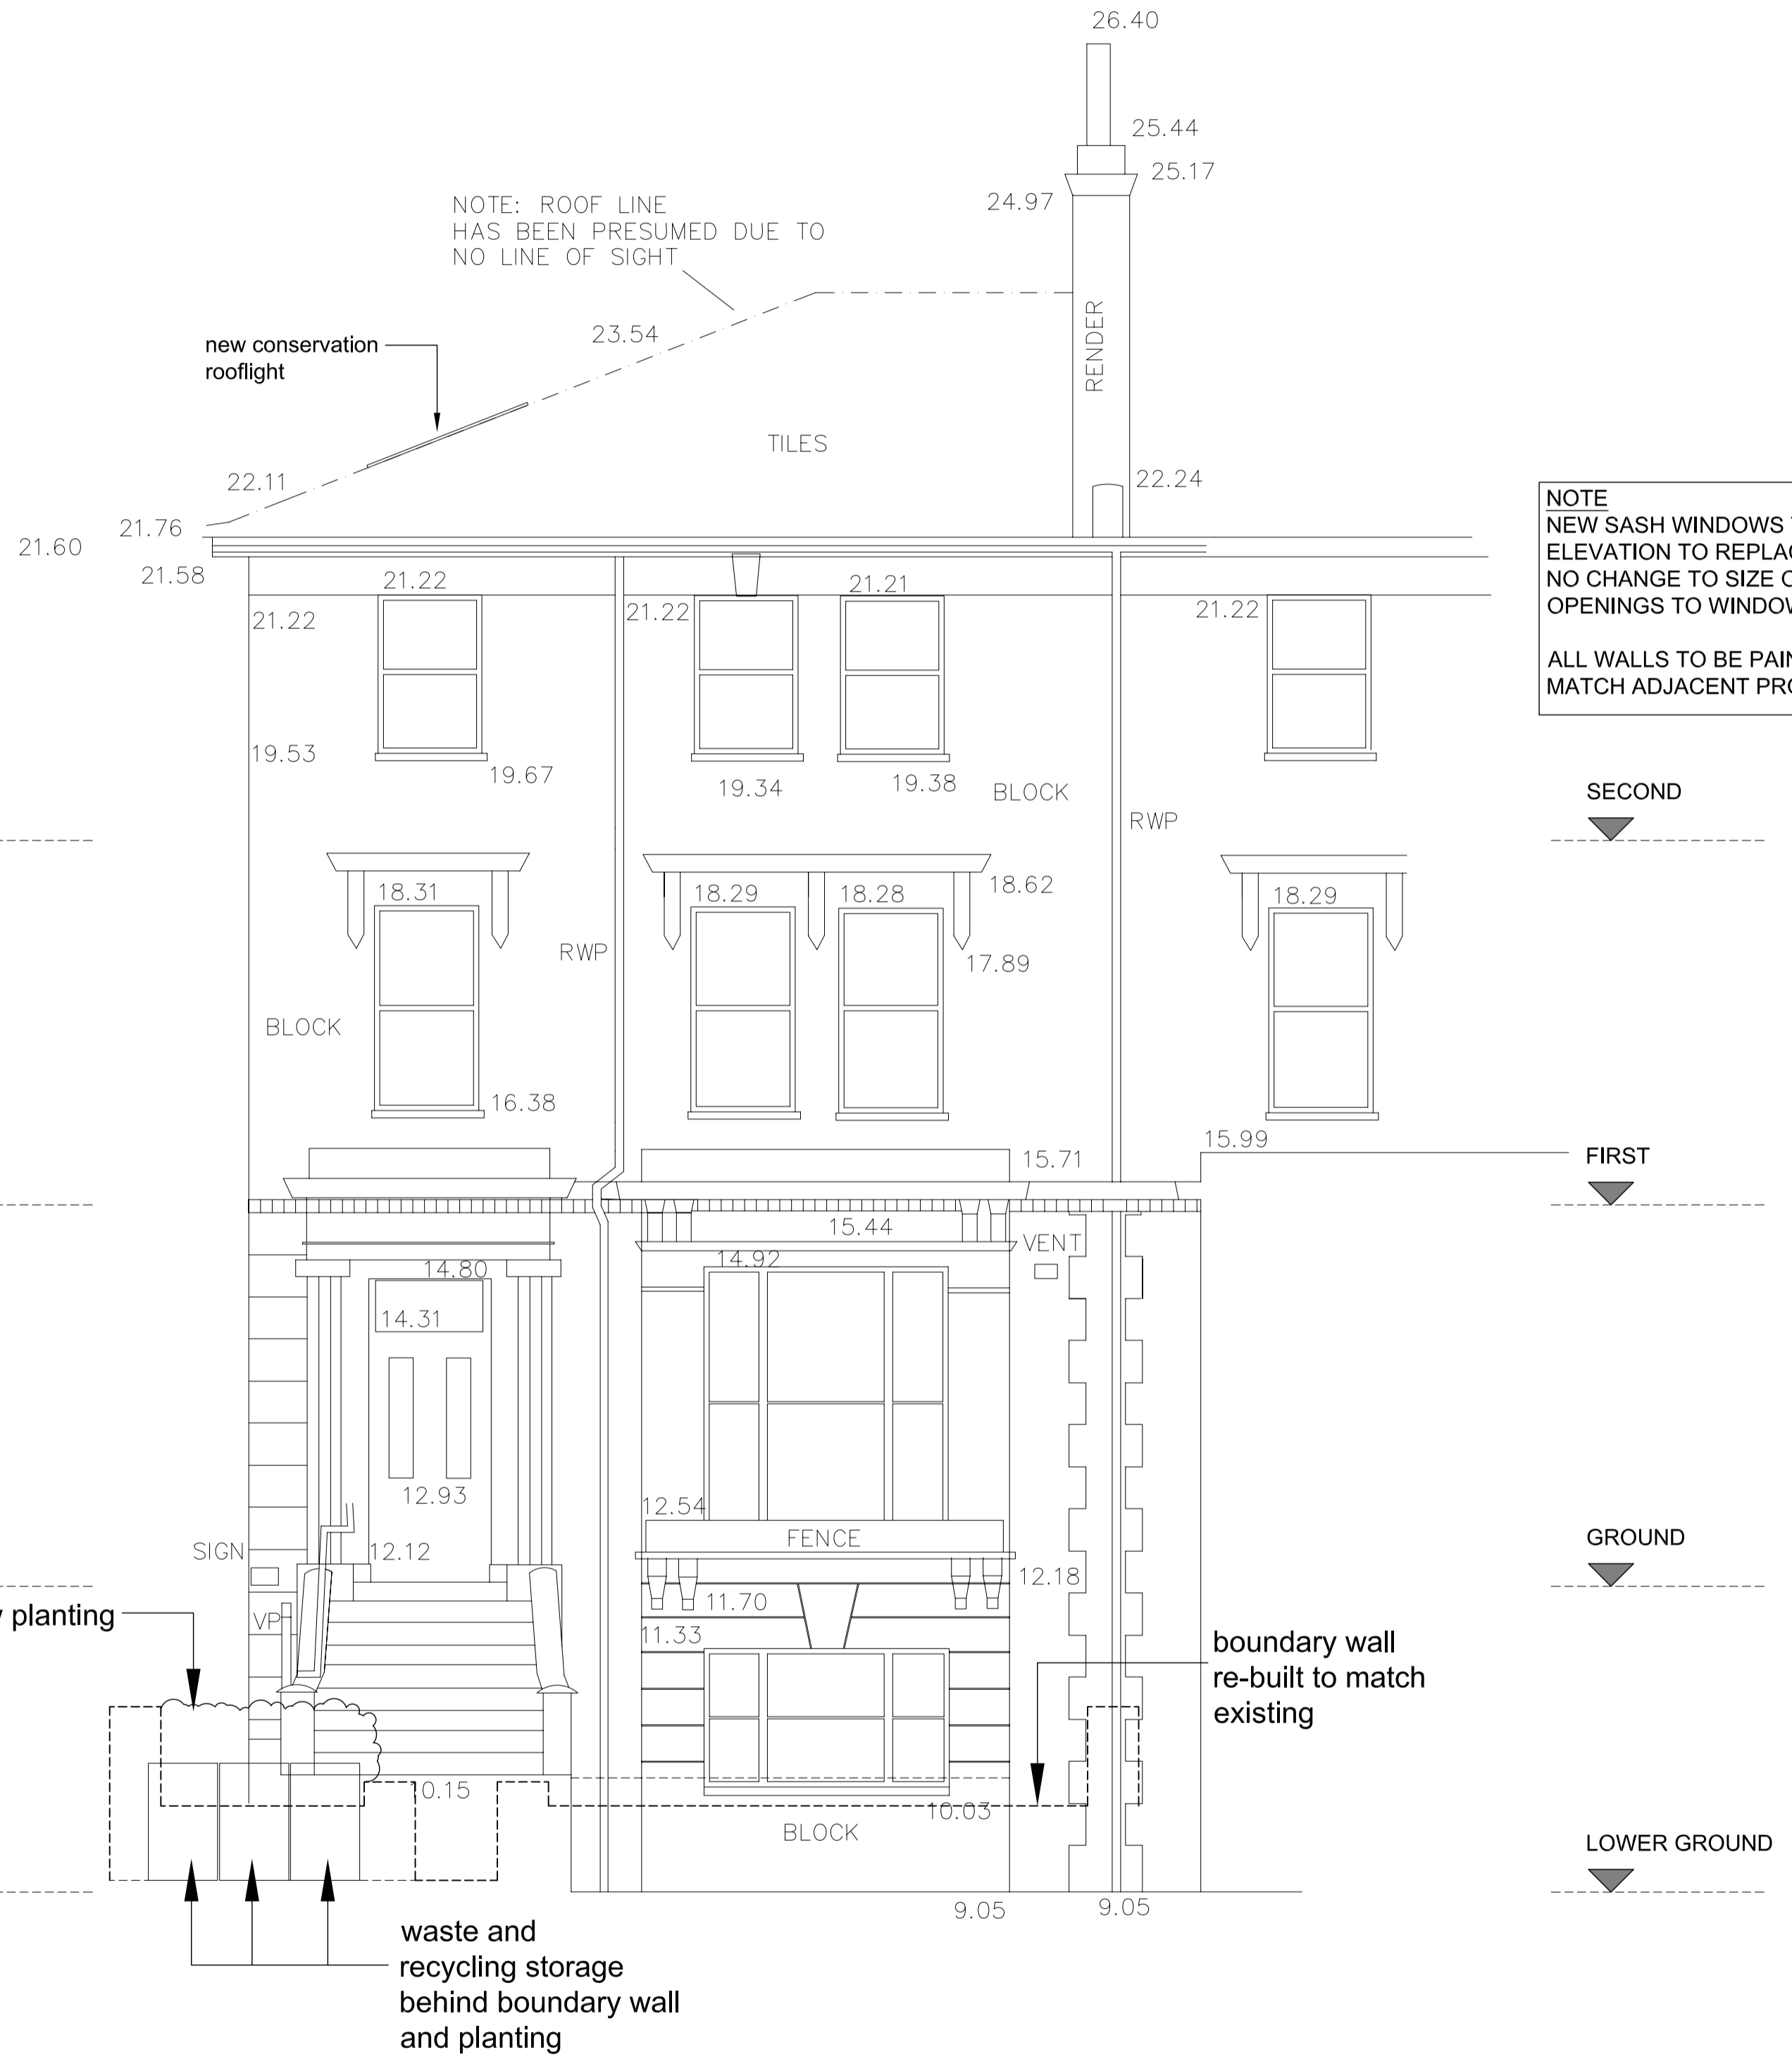

NOTE
NEW SASH WINDOWS TO ENTIRE
ELEVATION TO REPLACE EXISTING.
NO CHANGE TO SIZE OF STRUCTURAL
OPENINGS TO WINDOWS

ALL WALLS TO BE PAINTED WHITE TO
MATCH ADJACENT PROPERTY.

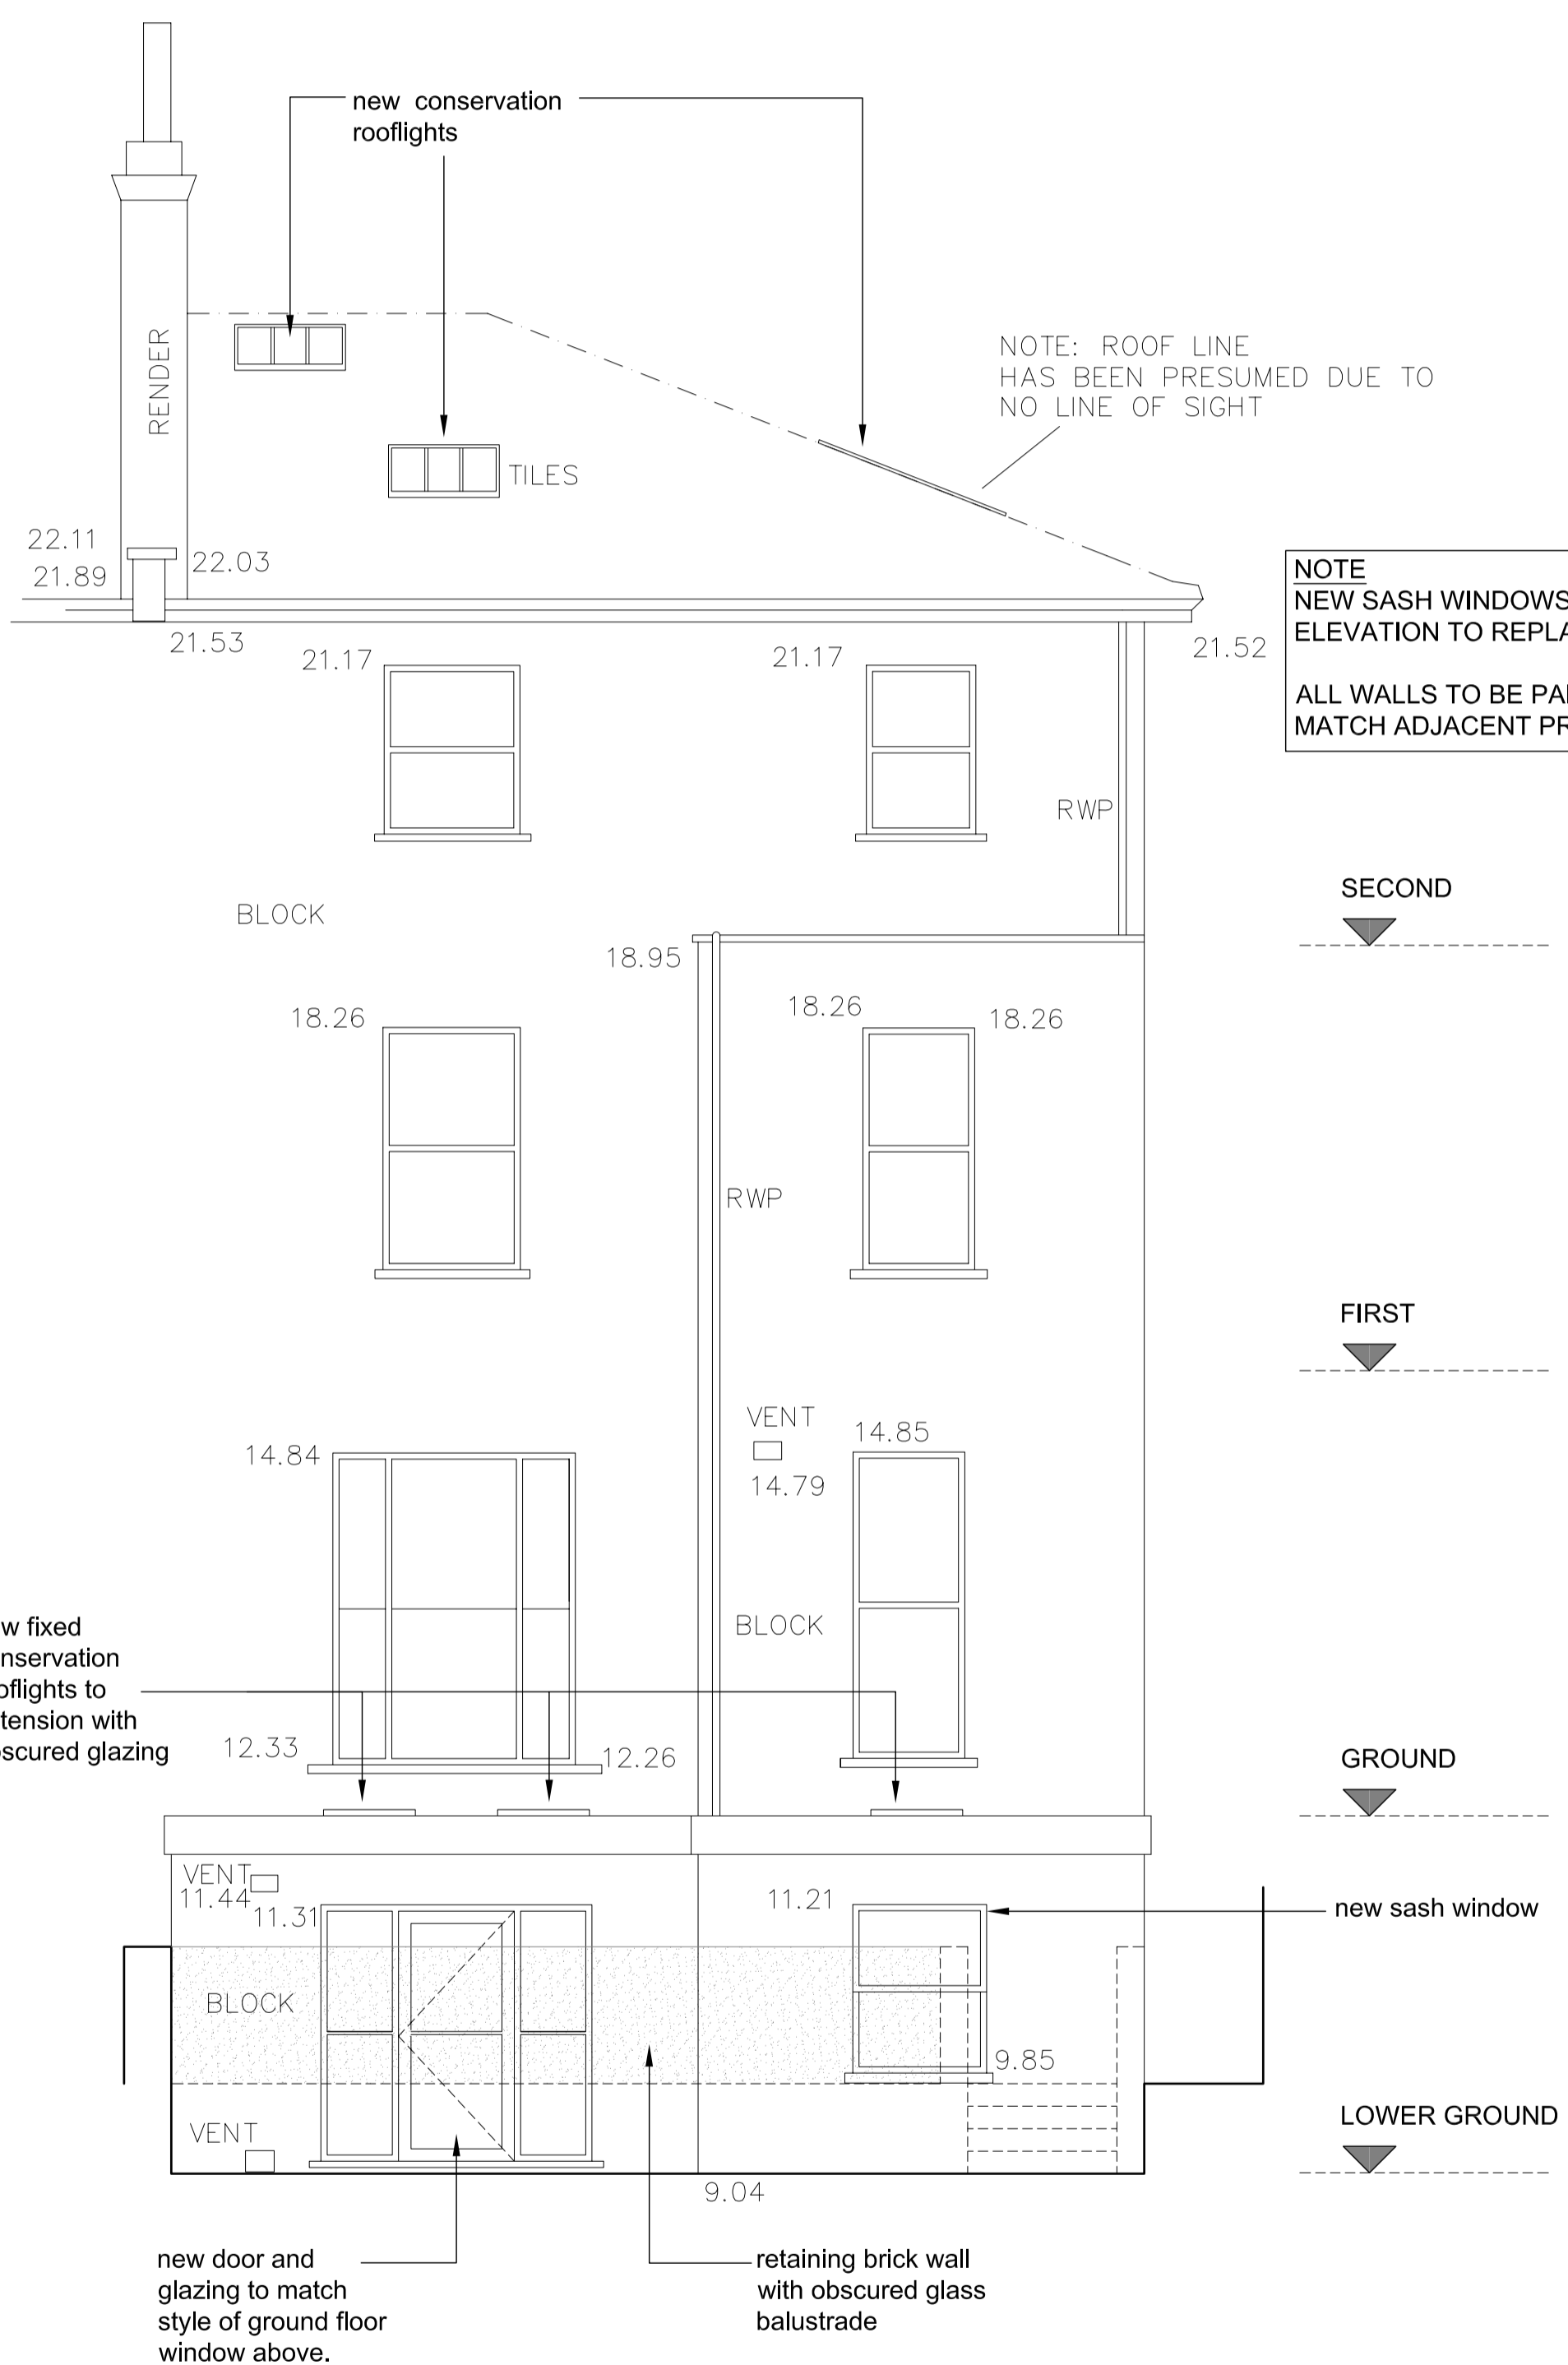

NOTE
NEW SASH WINDOWS TO ENTIRE
ELEVATION TO REPLACE EXISTING.

ALL WALLS TO BE PAINTED WHITE TO
MATCH ADJACENT PROPERTY.

01 WEST ELEVATION
1:50

02 EAST ELEVATION
1:50

C	REVISION TO SHOW ORIGINAL HEIGHT OF WINDOWS TO REAR AS REQUESTED BY PLANNERS.	24.11.10	VP
B	REVISION TO SHOW BOUNDARY WALL NEW PLANTING AND WASTE STORAGE	12.10.10	VP
A	REVISION TO SCALE OF DRAWING AND ROOFLIGHTS	08.10.10	VP

PLANNING

Client
MARTIN FLETCHER
Project
42 PRIORY ROAD, LONDON, NWJ 5SJ

Drawing Title
PROPOSED ELEVATIONS 01 AND 02

Job Number	Drawing Number	Revision
L1017	PL-301	C
Scale	Date Issued	Issued By
1:50 @ A1	24.11.10	VP
CAD File Name	Date Drawn	Drawn By
L1017_E	22.09.10	VP

POTTER + HOLMES ARCHITECTS
27 BULWER STREET LONDON W12 8AR
T: 020 8749 3123 F: 020 8762 9278 E: MAIL@POTTERANDHOLMES.COM

