


South Elevation A-B
 900 Scale 1:50

- IN-SITU CONCRETE SEATING EDGE / PLANTER - Refer to drawing 2811_L_902 for details.
- 900mm FLAT GALVANISED STEEL FENCING - Fixed to top of block walls with powder coated paint finish. Refer to drawing 2811_L_908 for details.
- YEW HEDGE - 900mm High hedging
- BRICK RETAINING WALL - Brick specification and laying pattern to match building.
- BIN STORE - 1200mm X 1500mm x 900mm Brick to match building to fit 2 x 120L wheelle bins.
- 900mm FLAT GALVANISED STEEL FENCING - Fixed to top of block walls with powder coated paint finish.
- YEW HEDGE - 900mm High hedging
- BRICK RETAINING WALL - Brick specification and laying pattern to match building.
- BIN STORE - 1200mm X 1500mm x 900mm Brick to match building to fit 2 x 120L wheelle bins.
- BRICK RETAINING WALL - Brick specification and laying pattern to match building.

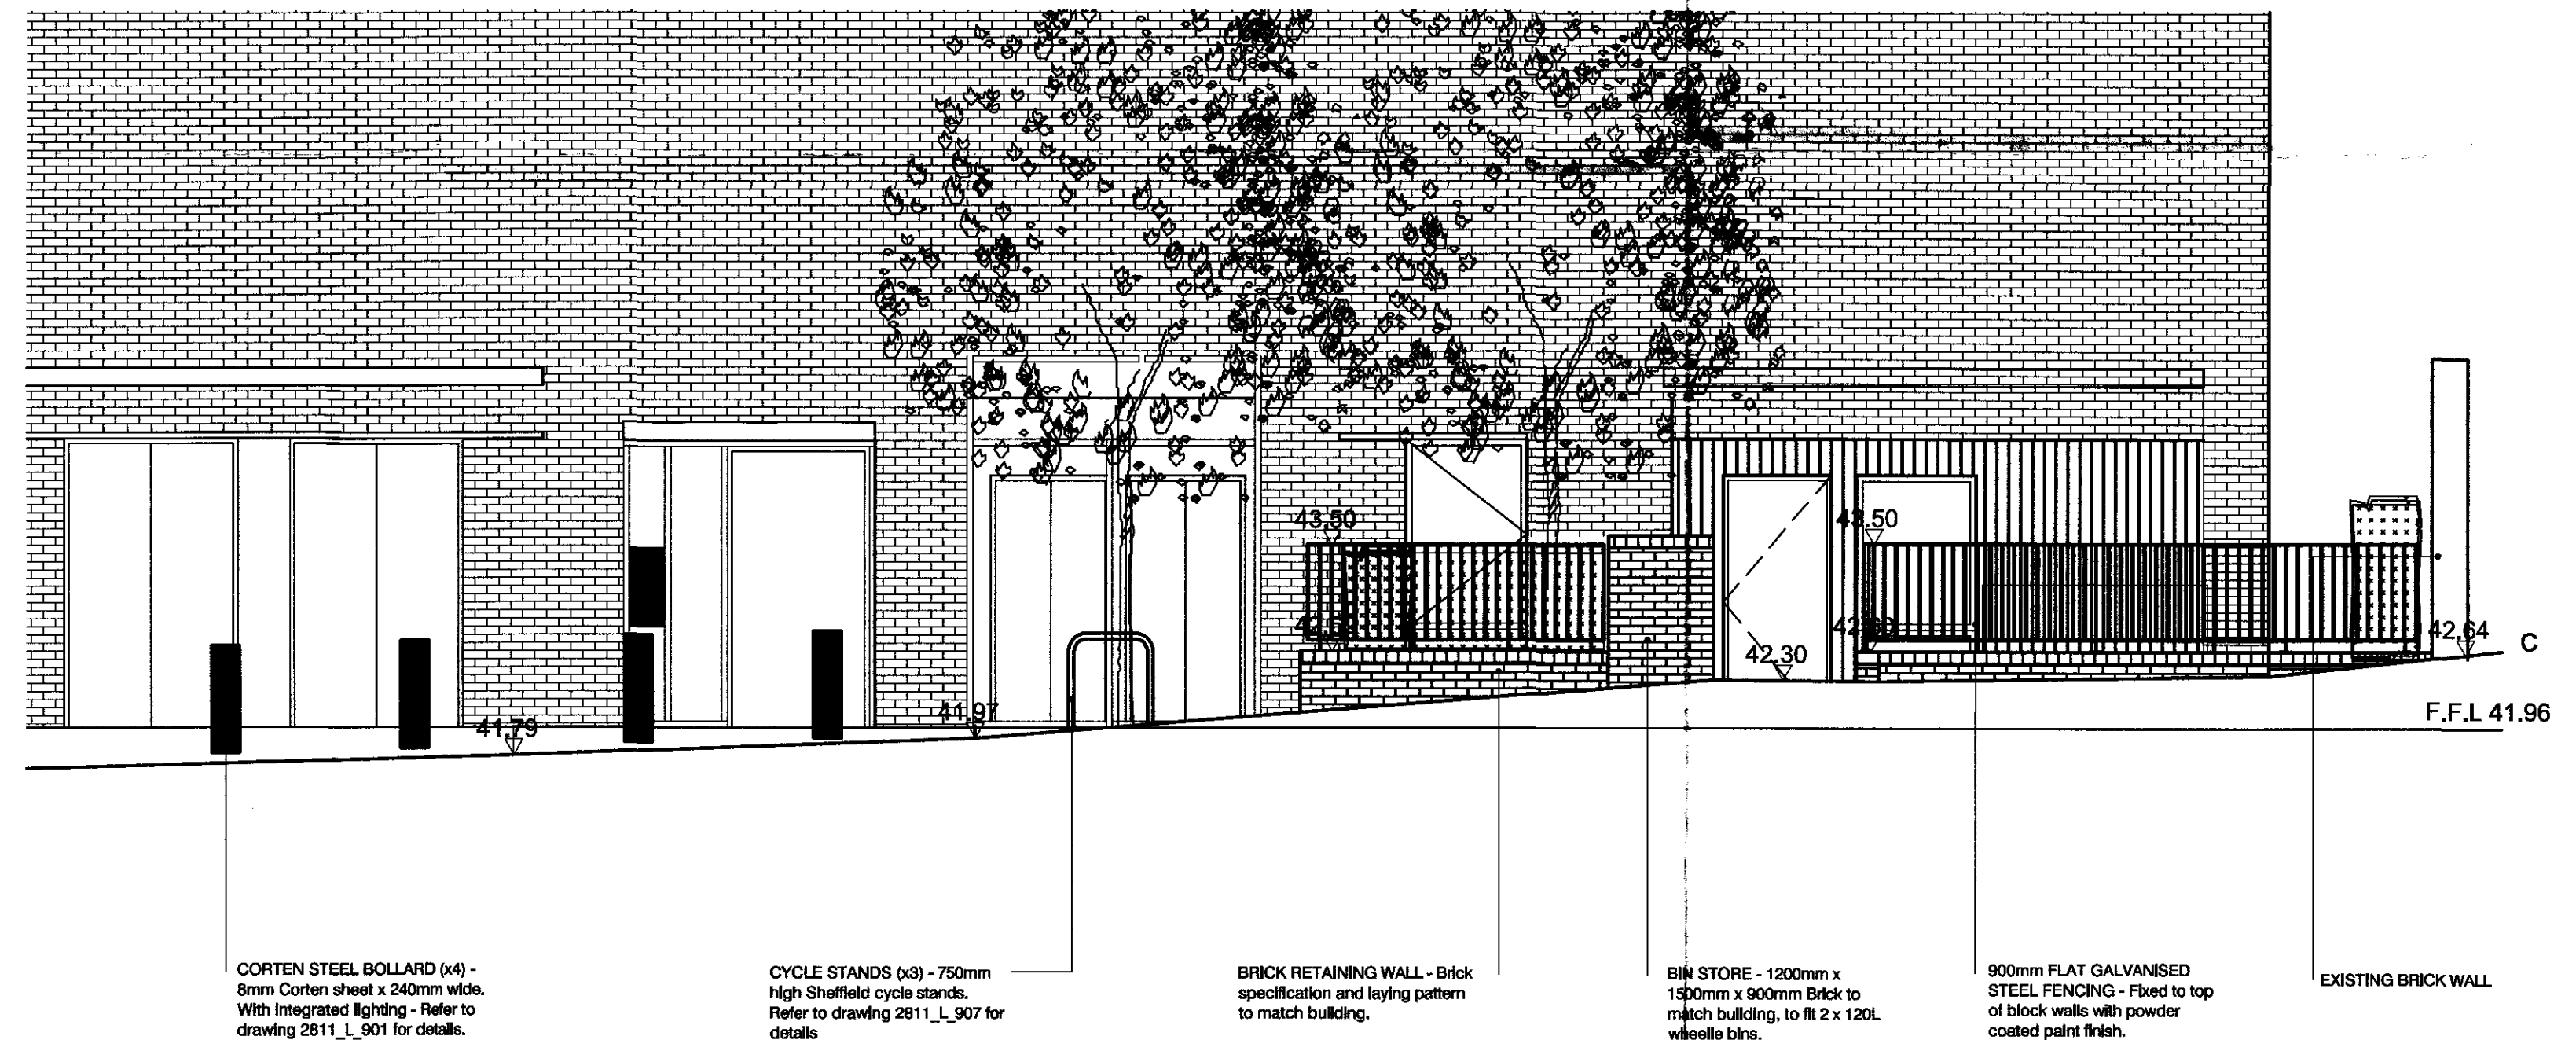

South Elevation B-C
 900 Scale 1:50

- CORTEN STEEL BOLLARD (x4) - 8mm Corten sheet x 240mm wide. With Integrated lighting - Refer to drawing 2811_L_901 for details.
- CYCLE STANDS (x3) - 750mm High Sheffield cycle stands. Refer to drawing 2811_L_907 for details
- BRICK RETAINING WALL - Brick specification and laying pattern to match building.
- BIN STORE - 1200mm x 1500mm x 900mm Brick to match building, to fit 2 x 120L wheelle bins.
- 900mm FLAT GALVANISED STEEL FENCING - Fixed to top of block walls with powder coated paint finish.
- EXISTING BRICK WALL

154 LOUDOUN ROAD

CAMDEN NW8

standard notes

1. Do not scale this drawing.
2. All dimensions must be checked on site and any discrepancies verified with the architect.
3. Unless shown otherwise, all dimensions are to structural surfaces.

THIS IS NOT A CONSTRUCTION DRAWING, IT IS UNSUITABLE FOR THE PURPOSE OF CONSTRUCTION AND MUST ON NO ACCOUNT BE USED AS SUCH.

drawing notes

1. All drawings to be read in conjunction with engineers' drawings and specifications.
2. All drawings to be read in conjunction with underground and topographical survey.
3. Contractor to locate all services prior to construction.

revisions

T1	02.03.10	TENDER ISSUE
T2	01.11.10	PLANNING UPDATES

date	02.03.10	client	ORIGIN
scale	1:50@A1	drawing	SOUTH ELEVATION
drawn	JM	checked	MS
drawing number	2811_L_905	rev	T2

LB Landscape Architecture
 1 Kingsland Passage
 London
 E8 2BB

t: 020 7275 7676
 f: 020 7275 9348
 w: levittbernstein.co.uk
 e: post@levittbernstein.co.uk

Levitt Bernstein
 LANDSCAPE ARCHITECTURE

J:\2811 Loudoun Road\CAD\02 Live Drawings\