




garage under construction

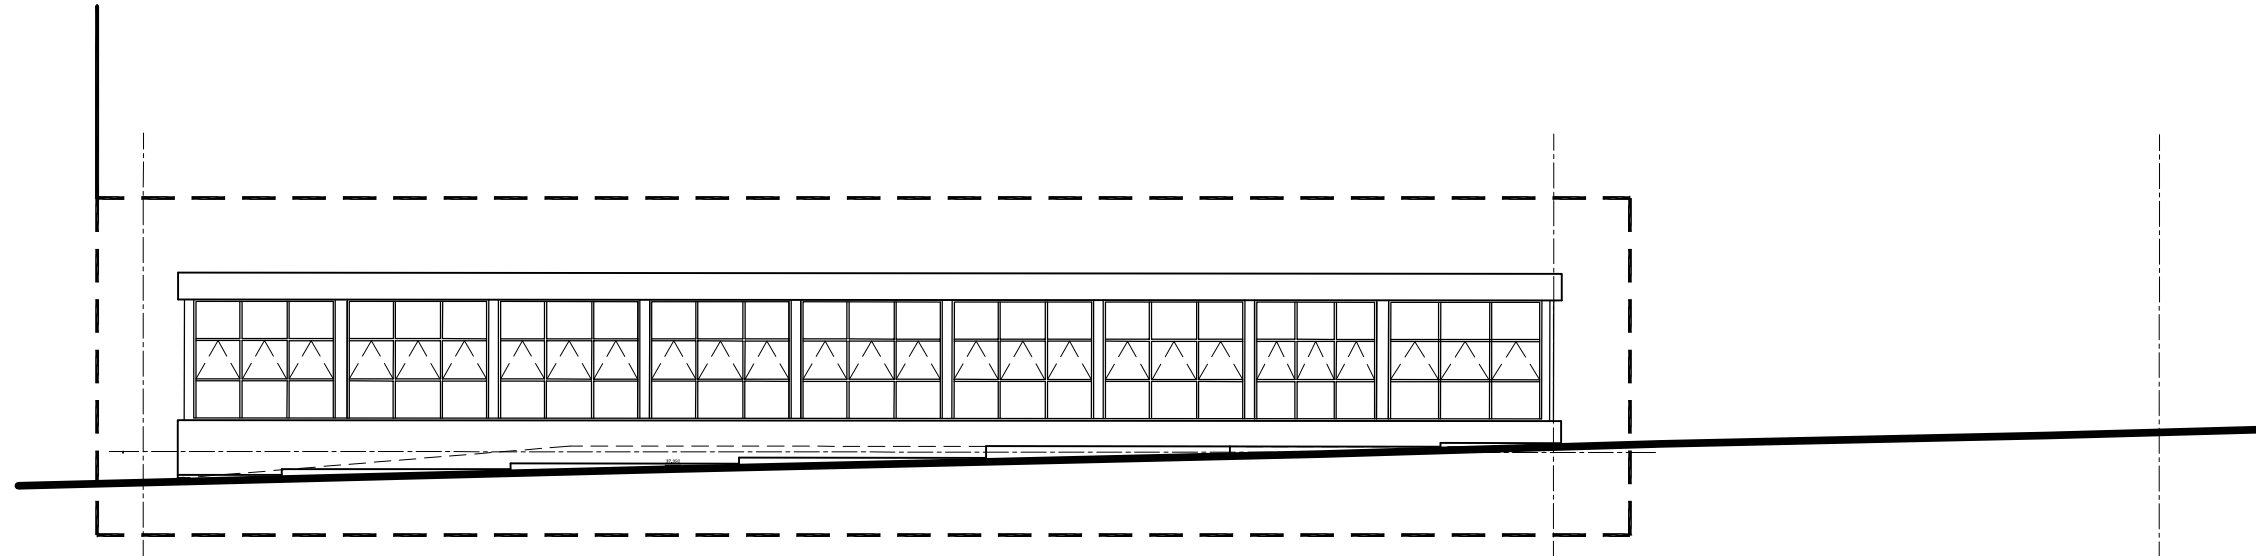

EXISTING front elevation @1:200

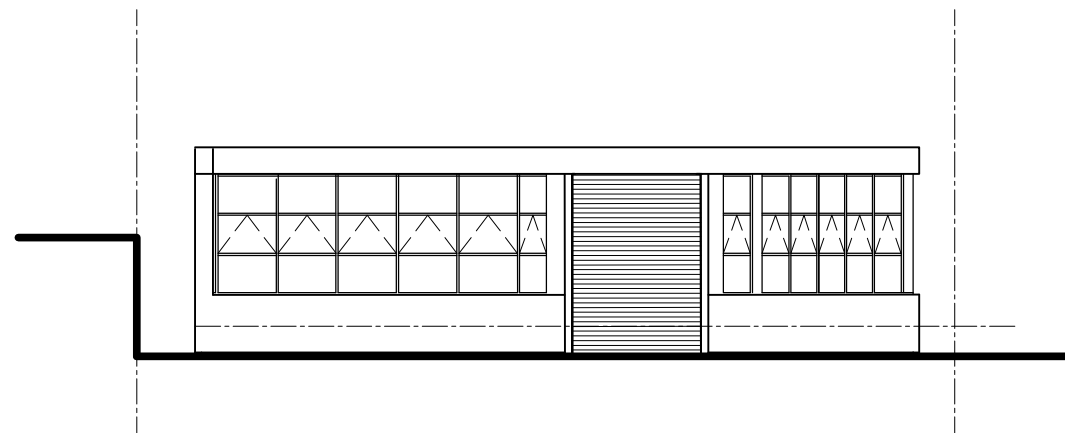


EXISTING side A elevation @1:200

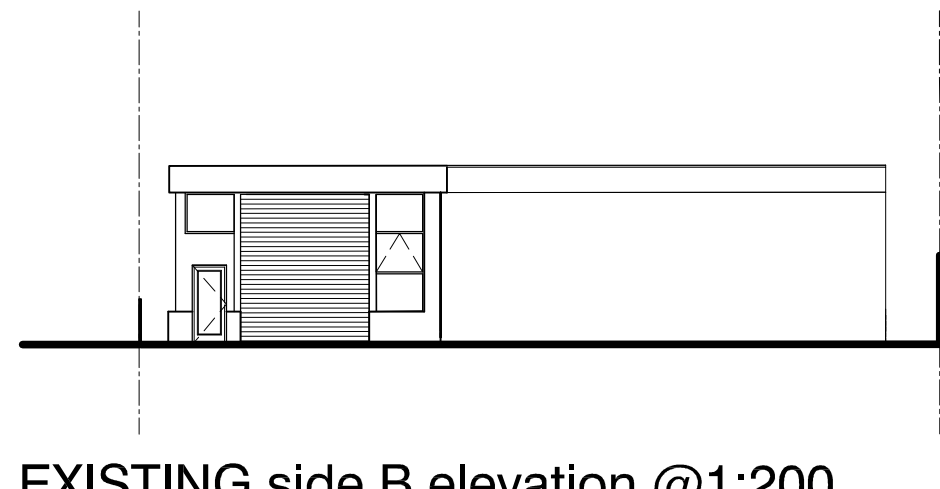

EXISTING side B elevation @1:200

NOTES			
1. This drawing is copyright of Studio V Architects Ltd			
2. Figured dimensions for construction purposes only			
3. Drawing is scalable for planning purposes			
4. Contractor to check all dimensions on site & report any discrepancies to architect			
rev.	date	drn	aud
drawing status			
PLANNING			

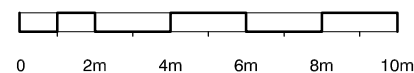

studio **V**Architects

224 west hendon broadway
hendon
london nw9 7ed
T: 020 8203 9072
F: 020 8203 8210


website: www.studioVarchitects.co.uk
e-mail: info@studioVarchitects.co.uk

project 139-147 CAMDEN ROAD LONDON NW1	drawn PS	audited KV	scale 1:200 @ A3	date APR 10
drg title EXISTING ELEVATIONS	job no. 1014	drg.no. PL04	rev	

FILE:

XREFs:


garage under construction

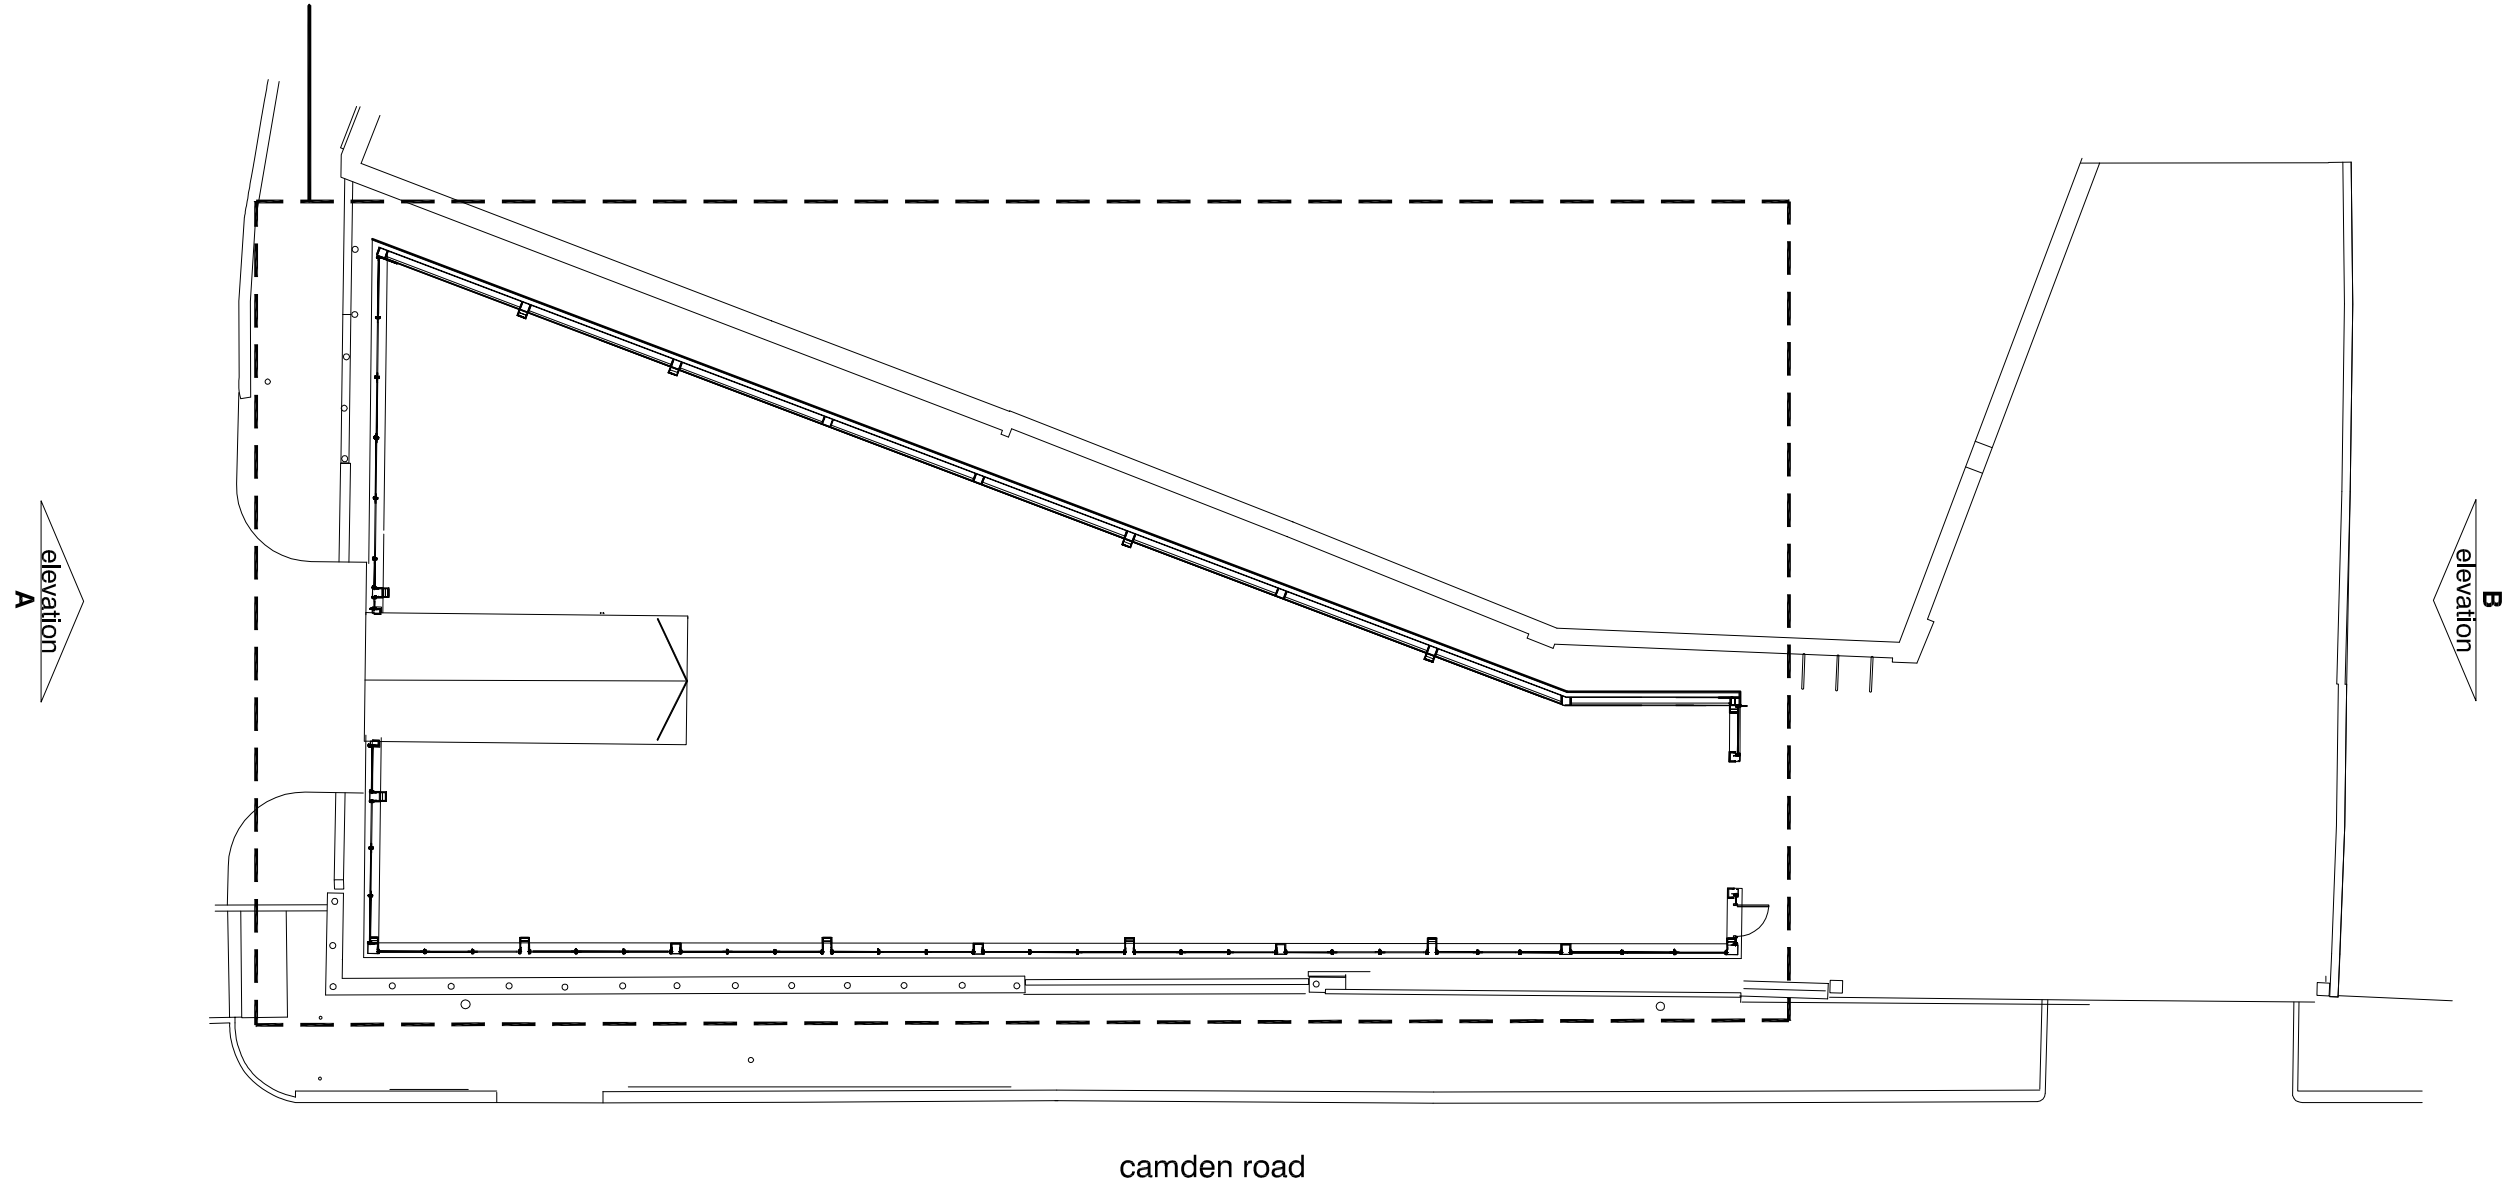

EXISTING plan @1:200

elevation front

NOTES			
1. This drawing is copyright of Studio V Architects Ltd			
2. Figured dimensions for construction purposes only			
3. Drawing is scaleable for planning purposes			
4. Contractor to check all dimensions on site & report any discrepancies to architect			
rev.	date	dm	aud
drawing status			
PLANNING			

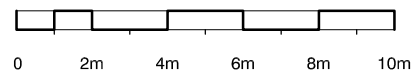

studio **V** Architects

224 west hendon broadway
hendon
london nw9 7ed
T: 020 8203 9072
F: 020 8203 8210

website: www.studioVarchitects.co.uk
e-mail: info@studioVarchitects.co.uk

project 139-147 CAMDEN ROAD LONDON NW1	drawn PS	audited KV	scale 1:200 @ A3	date APR 10
drg title EXISTING GROUND FLOOR	job no. 1014	drg.no. PL03	rev	

FILE: XREF's: