


2nd & 4th Floor balcony variations

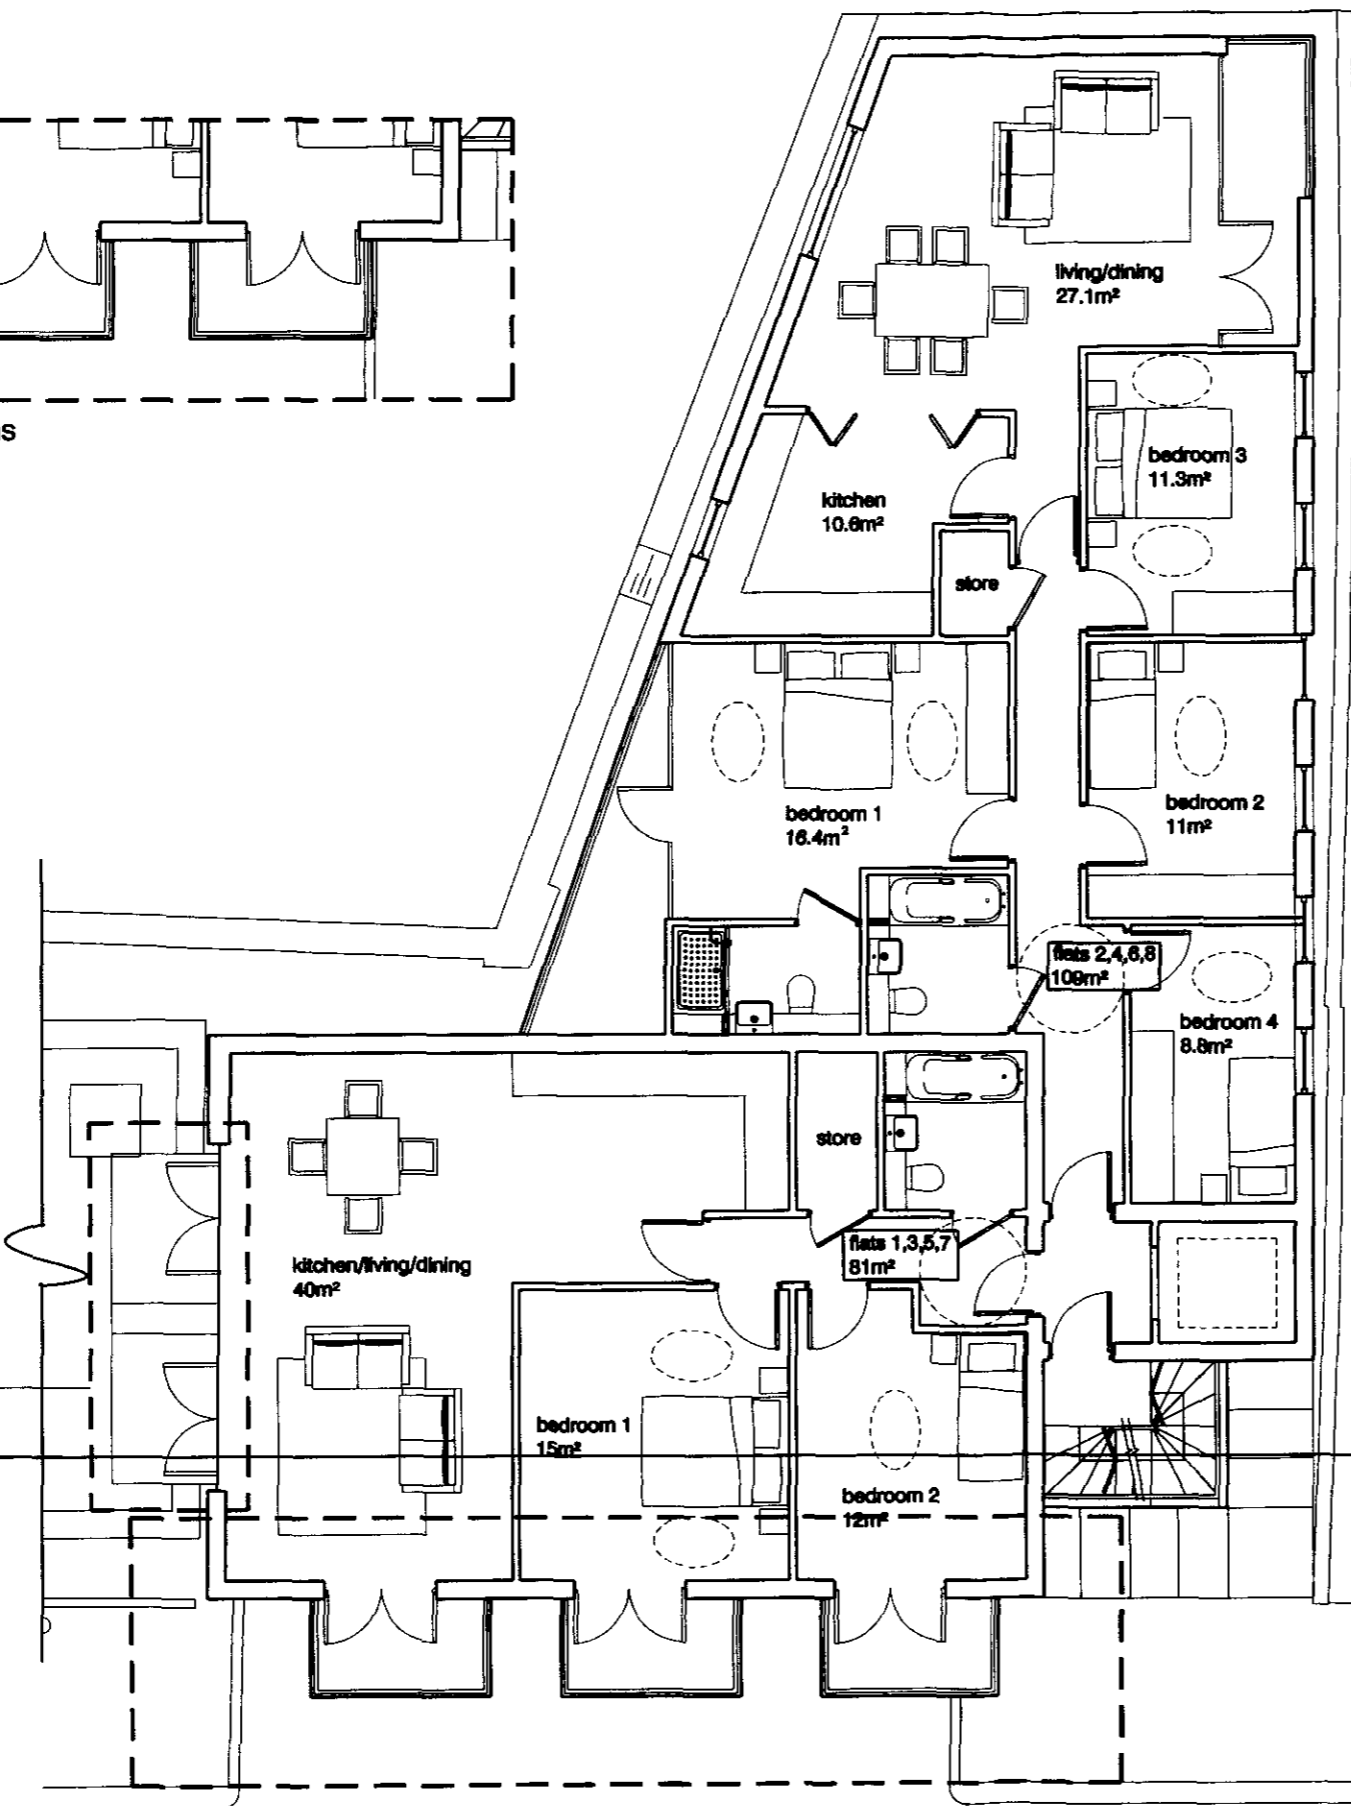


no balconies at 1st floor level

elevation B

A

elevation A

elevation front

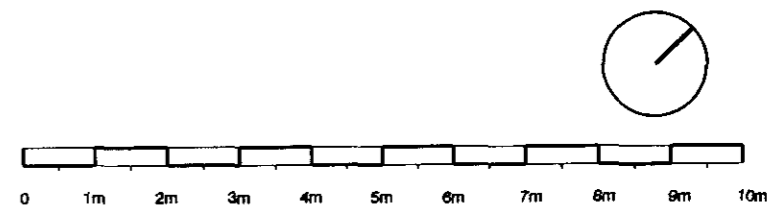

NOTES

1. This drawing is copyright of Studio V Architects Ltd
2. Figured dimensions for construction purposes only
3. Drawing is scaleable for planning purposes
4. Contractor to check all dimensions on site & report any discrepancies to architect

rev.	date	dm	aud
drawing status			
<b>PLANNING</b>			

studio V Architects

224 west hendon broadway  
hendon  
london nw9 7ed

T: 020 8203 9072  
F: 020 8203 8210

website: www.studioVarchitects.co.uk  
e-mail: info@studioVarchitects.co.uk

project	drawn	checked	scale	date
139-147 CAMDEN ROAD LONDON NW1	PS	KV	1:100 @ A3	APR 10
drg title	job no	drg. no.	rev	
PROPOSED 1ST, 2ND, 3RD & 4TH FLR PLANS	1014	PL06	A	
FILE:	XREF:			

**PROPOSED**  
1st, 2nd, 3rd & 4th floor plans @1:100