


2nd & 4th Floor balcony variations

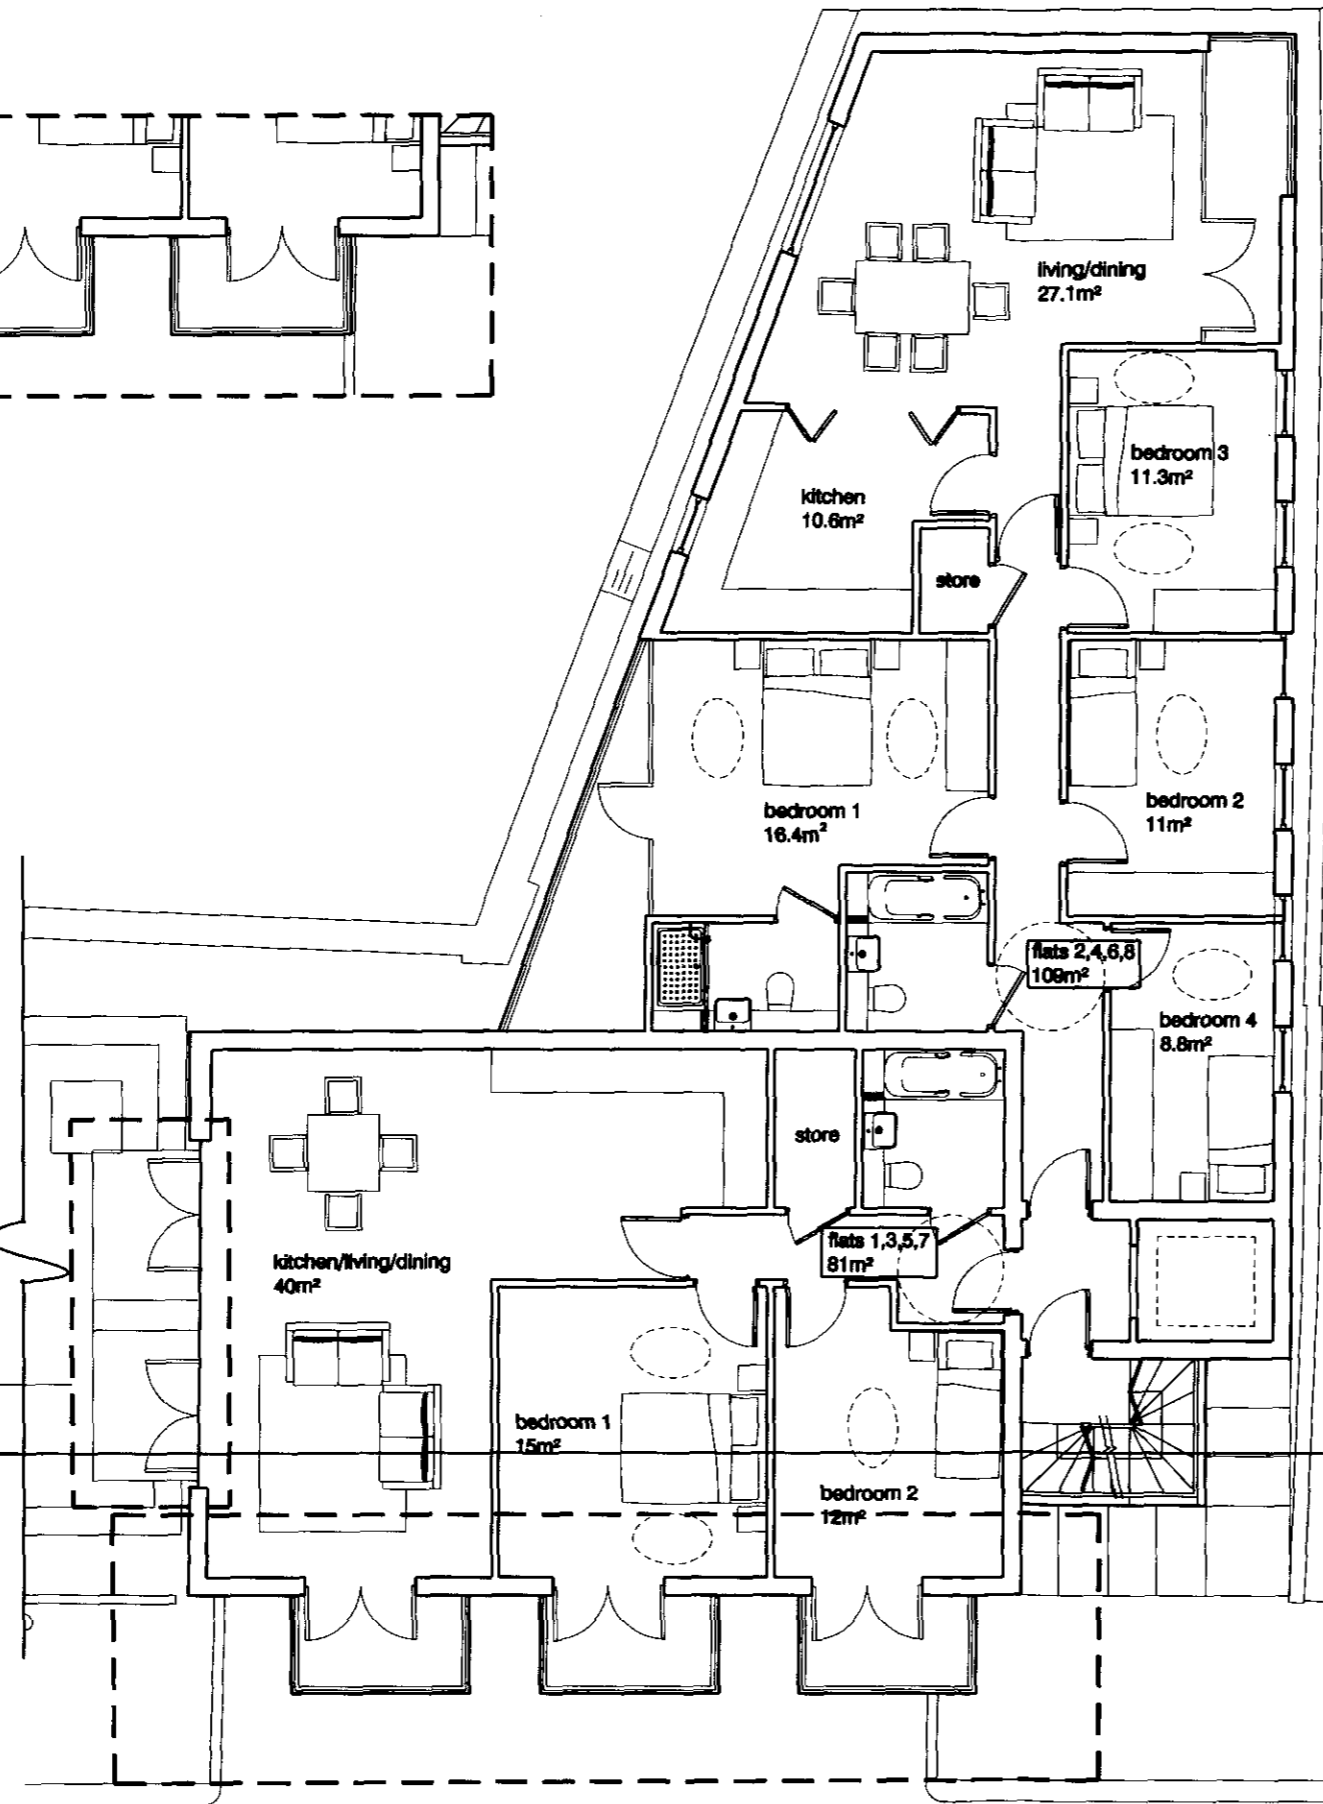

no balconies at 1st floor level


elevation B

A

elevation A

A

elevation front

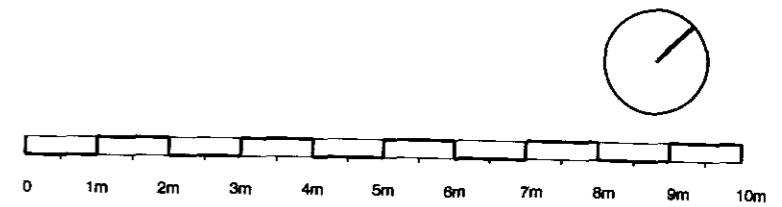

NOTES

1. This drawing is copyright of Studio V Architects Ltd
2. Figured dimensions for construction purposes only
3. Drawing is scaleable for planning purposes
4. Contractor to check all dimensions on site & report any discrepancies to architect

rev.	date	dm	aud
drawing status			
<b>PLANNING</b>			

studio V Architects

224 west hendon broadway  
hendon  
london nw9 7ad

T: 020 8203 9072  
F: 020 8203 8210

website: www.studioVarchitects.co.uk  
e-mail: info@studioVarchitects.co.uk

**PROPOSED**  
1st, 2nd, 3rd & 4th floor plans @1:100

project 139-147 CAMDEN ROAD LONDON NW1	drawn PS	audited KV	scale 1:100 @ A3	date APR 10
job no. 1014	job title PROPOSED 1ST, 2ND, 3RD & 4TH FLR PLANS	job no. 1014	job title PL06	rev A
FILE	XREFs:			