

EXISTING SECTION



FRONT ELEVATION

(EXISTING)



REAR ELEVATION



(EXISTING)

NOTES

- ALL WORKS TO BE CARRIED OUT IN ACCORDANCE WITH CURRENT BUILDING REGULATIONS.
- ALL DIMENSIONS / LEVELS TO BE CHECKED AND VERIFIED ON SITE BEFORE COMMENCING ANY WORK AND ANY DISCREPANCIES TO BE REPORTED TO THE OFFICE IMMEDIATELY.
- THIS DRAWING TO BE READ IN CONJUNCTION WITH CONTRACT DOCUMENTS, PROJECT WORKING DRAWINGS, SPECIFICATION, ALL CONSULTANTS / SPECIALIST DRAWINGS, DETAILS AND SPECIFICATION.
- ALL MATERIALS TO BE USED IN THE CONSTRUCTION OF THE EXTERNAL SURFACES OF THE NEW WORKS SHALL MATCH THOSE IN THE EXISTING BUILDING.

- \* FD30 FIRE RESISTANCE DOOR (30 MINUTES) AND FRAME SET.
- \* FD20 FIRE RESISTANCE DOOR (20 MINUTES) AND FRAME SET.
- (SD) POSITION OF INTERLINKED SMOKE DETECTOR. GROUND AND UPPER FLOORS.

FIRE DOORS AND SMOKE/ HEAT DETECTORS SHOWN ON EXISTING PLANS ARE PROPOSED.

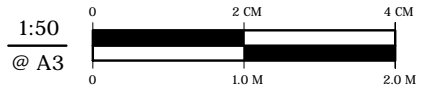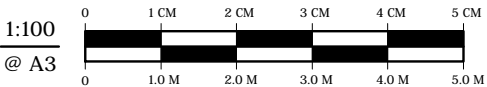

REV.:	DATE	AMENDMENT
-------	------	-----------

MORE SPACE

HEAD OFFICE  
112 GUNNERSBURY AVENUE,  
LONDON, W54HB.

TEL: 020 8753 7744  
FAX: 020 8896 2200


CLIENT: Mr & Mrs S Bradley

JOB TITLE:  
PROPOSED LOFT CONVERSION  
AT 7 RAVENSHAW STREET  
LONDON NW6 1NP


DRAWING TITLE:  
EXISTING ELEVATIONS & SECTION

SCALE : 1:100	DRAWN : KSB
DATE : NOV 2010	JOB NO : MS 10115


DRAWING NO : MS 10115 / P04	REV.
--------------------------------	------

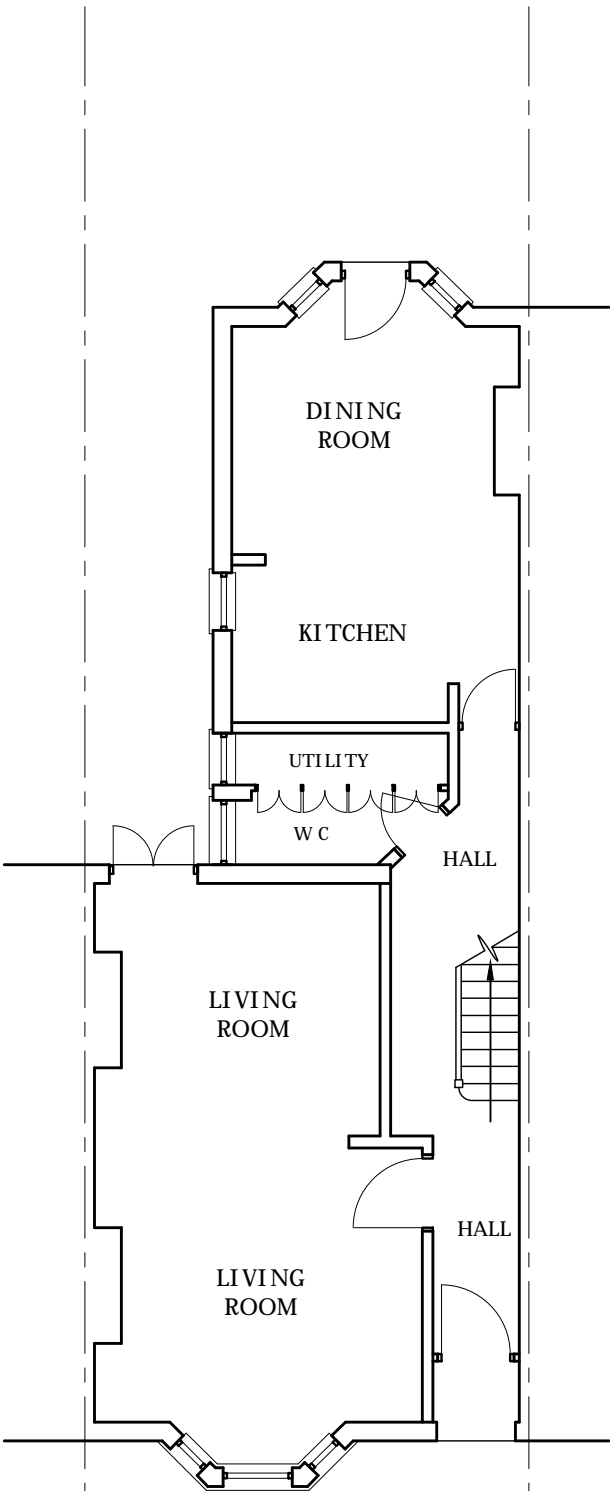

GROUND FLOOR  
(EXISTING)

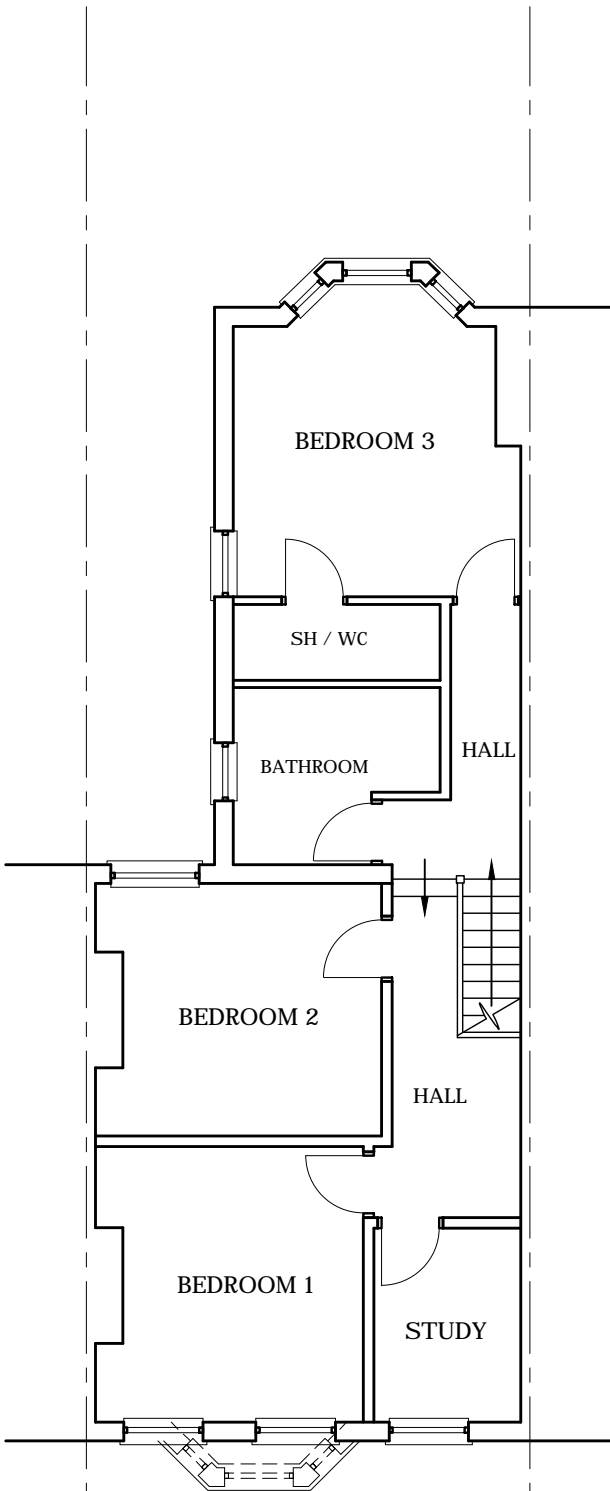

FIRST FLOOR  
(EXISTING)

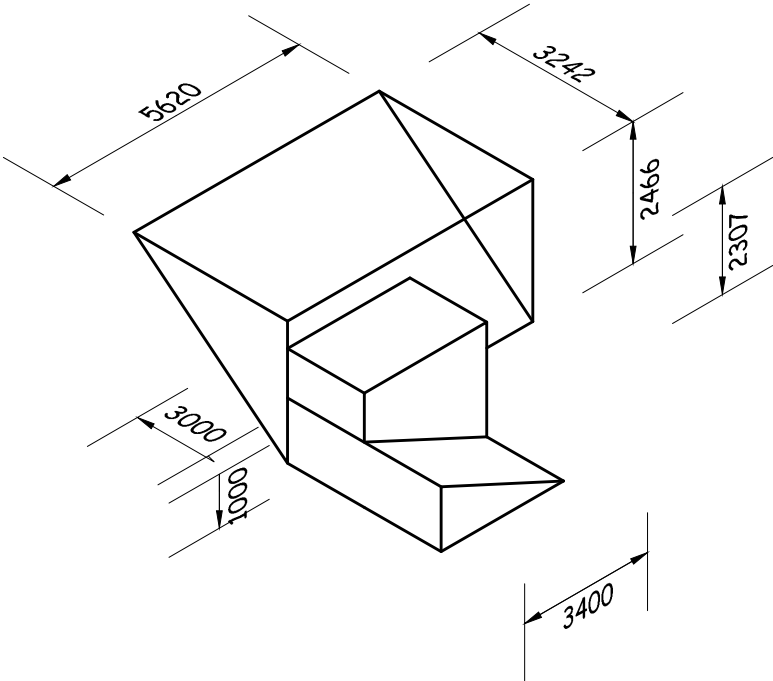

VOLUME CALCULATION

PROPOSED VOLUME:  
 $0.5 \times 5.620 \times 3.242 \times 2.466 = 22.47 \text{ CU M}$   
 $0.5 \times 3.400 \times 3.000 \times (2.307 + 1.000) = 16.86 \text{ CU M}$   
TOTAL VOLUME IS 39.33 CU M


TOTAL VOLUME IS 39.33 CU M WHICH IS LESS THAN 40.00 CU M PERMISSIBLE VOLUME FOR LOFT CONVERSION OF TERRACED HOUSE UNDER PERMITTED DEVELOPMENT.

NOTES

- ALL WORKS TO BE CARRIED OUT IN ACCORDANCE WITH CURRENT BUILDING REGULATIONS.
- ALL DIMENSIONS / LEVELS TO BE CHECKED AND VERIFIED ON SITE BEFORE COMMENCING ANY WORK AND ANY DISCREPANCIES TO BE REPORTED TO THE OFFICE IMMEDIATELY.
- THIS DRAWING TO BE READ IN CONJUNCTION WITH CONTRACT DOCUMENTS, PROJECT WORKING DRAWINGS, SPECIFICATION, ALL CONSULTANTS / SPECIALIST DRAWINGS, DETAILS AND SPECIFICATION.
- ALL MATERIALS TO BE USED IN THE CONSTRUCTION OF THE EXTERNAL SURFACES OF THE NEW WORKS SHALL MATCH THOSE IN THE EXISTING BUILDING.

- \* FD30 FIRE RESISTANCE DOOR (30 MINUTES) AND FRAME SET.
- \* FD20 FIRE RESISTANCE DOOR (20 MINUTES) AND FRAME SET.
- (SD) POSITION OF INTERLINKED SMOKE DETECTOR. GROUND AND UPPER FLOORS.

FIRE DOORS AND SMOKE/ HEAT DETECTORS SHOWN ON EXISTING PLANS ARE PROPOSED.

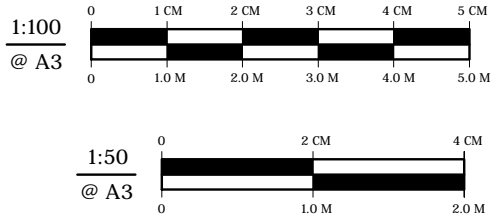

REV.:	DATE	AMENDMENT

MORE SPACE


HEAD OFFICE  
112 GUNNERSBURY AVENUE,  
LONDON, W54HB. TEL: 020 8753 7744  
FAX: 020 8896 2200

CLIENT: Mr & Mrs S Bradley


JOB TITLE:  
PROPOSED LOFT CONVERSION  
AT 7 RAVENSHAW STREET  
LONDON NW6 1NP

DRAWING TITLE:  
EXISTING PLANS


SCALE :	1:100	DRAWN :	KSB
DATE :	NOV 2010	JOB NO :	MS 10115
DRAWING NO :	MS 10115 / P01	REV.	

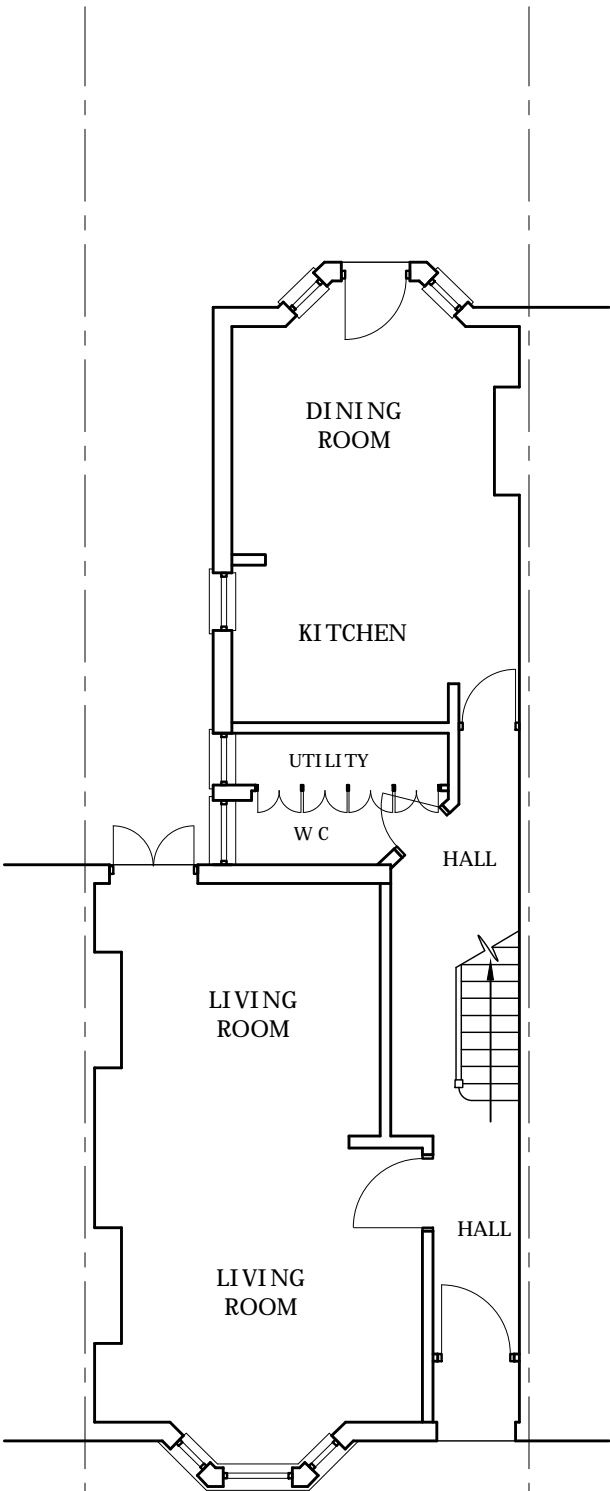

GROUND FLOOR  
(EXISTING)

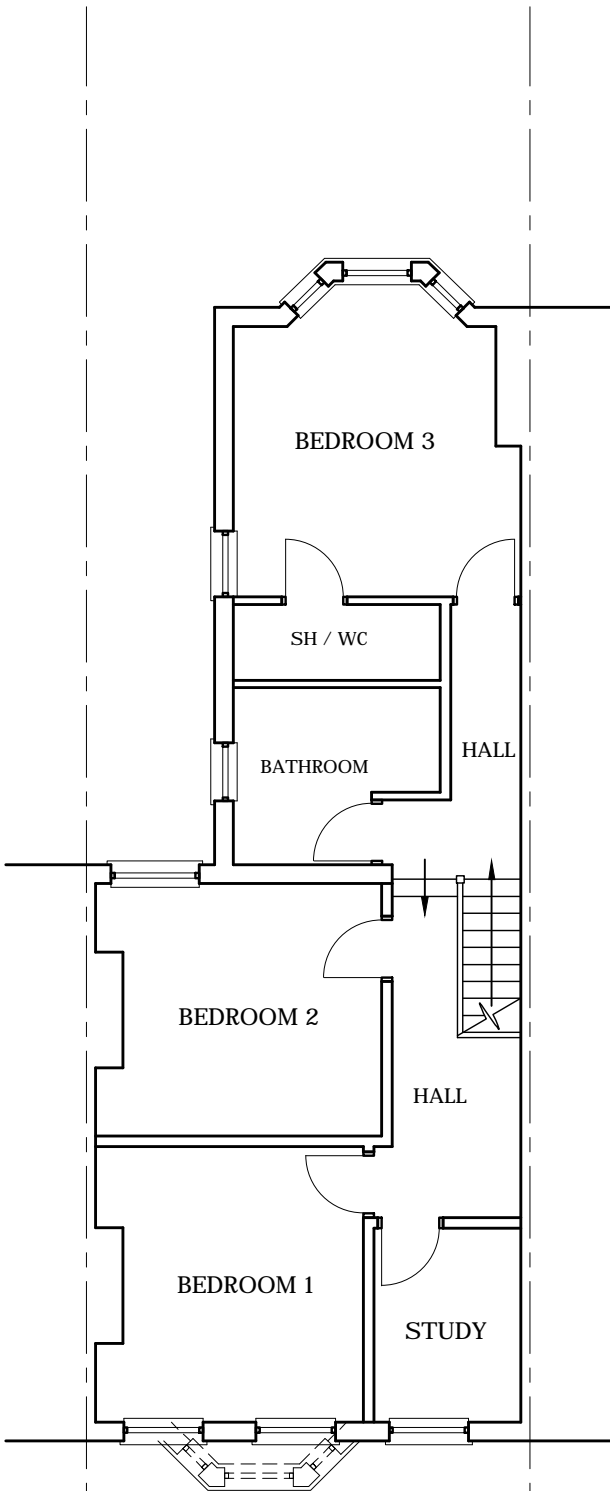

FIRST FLOOR  
(EXISTING)

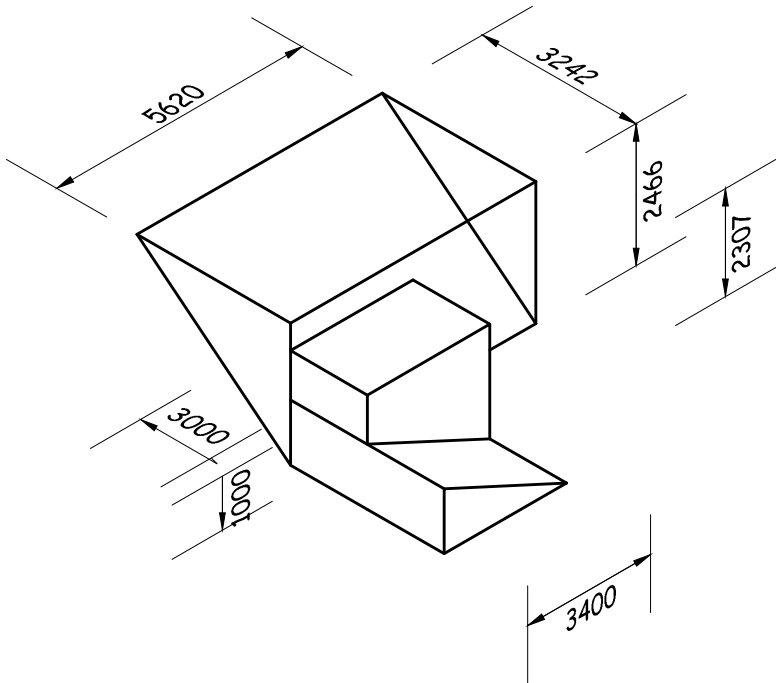

VOLUME CALCULATION

PROPOSED VOLUME:  
0.5 X 5.620 X 3.242 X 2.466 = 22.47 CU M  
0.5 X 3.400 X 3.000 X (2.307 + 1.000) = 16.86 CU M  
TOTAL VOLUME IS 39.33 CU M


TOTAL VOLUME IS 39.33 CU M WHICH IS LESS  
THAN 40.00 CU M PERMISSIBLE VOLUME FOR  
LOFT CONVERSION OF TERRACED HOUSE  
UNDER PERMITTED DEVELOPMENT.

NOTES

- ALL WORKS TO BE CARRIED OUT IN ACCORDANCE WITH CURRENT BUILDING REGULATIONS.
- ALL DIMENSIONS / LEVELS TO BE CHECKED AND VERIFIED ON SITE BEFORE COMMENCING ANY WORK AND ANY DISCREPANCIES TO BE REPORTED TO THE OFFICE IMMEDIATELY.
- THIS DRAWING TO BE READ IN CONJUNCTION WITH CONTRACT DOCUMENTS, PROJECT WORKING DRAWINGS, SPECIFICATION, ALL CONSULTANTS / SPECIALIST DRAWINGS, DETAILS AND SPECIFICATION.
- ALL MATERIALS TO BE USED IN THE CONSTRUCTION OF THE EXTERNAL SURFACES OF THE NEW WORKS SHALL MATCH THOSE IN THE EXISTING BUILDING.

- \* FD30 FIRE RESISTANCE DOOR (30 MINUTES) AND FRAME SET.
- \* FD20 FIRE RESISTANCE DOOR (20 MINUTES) AND FRAME SET.
- (SD) POSITION OF INTERLINKED SMOKE DETECTOR. GROUND AND UPPER FLOORS.

FIRE DOORS AND SMOKE/ HEAT DETECTORS SHOWN ON EXISTING PLANS ARE PROPOSED.

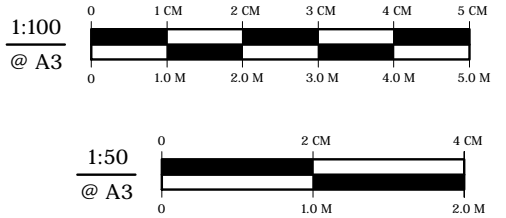

REV.:	DATE	AMENDMENT

MORE SPACE

HEAD OFFICE  
112 GUNNERSBURY AVENUE,  
LONDON, W54HB. TEL: 020 8753 7744  
FAX: 020 8896 2200

CLIENT: Mr & Mrs S Bradley

JOB TITLE: PROPOSED LOFT CONVERSION  
AT 7 RAVENSHAW STREET  
LONDON NW6 1NP


DRAWING TITLE: EXISTING PLANS

SCALE : 1:100 DRAWN : KSB


DATE : NOV 2010 JOB NO : MS 10115

DRAWING NO : MS 10115 / P01 REV.

PL COPYRIGHT RESERVED

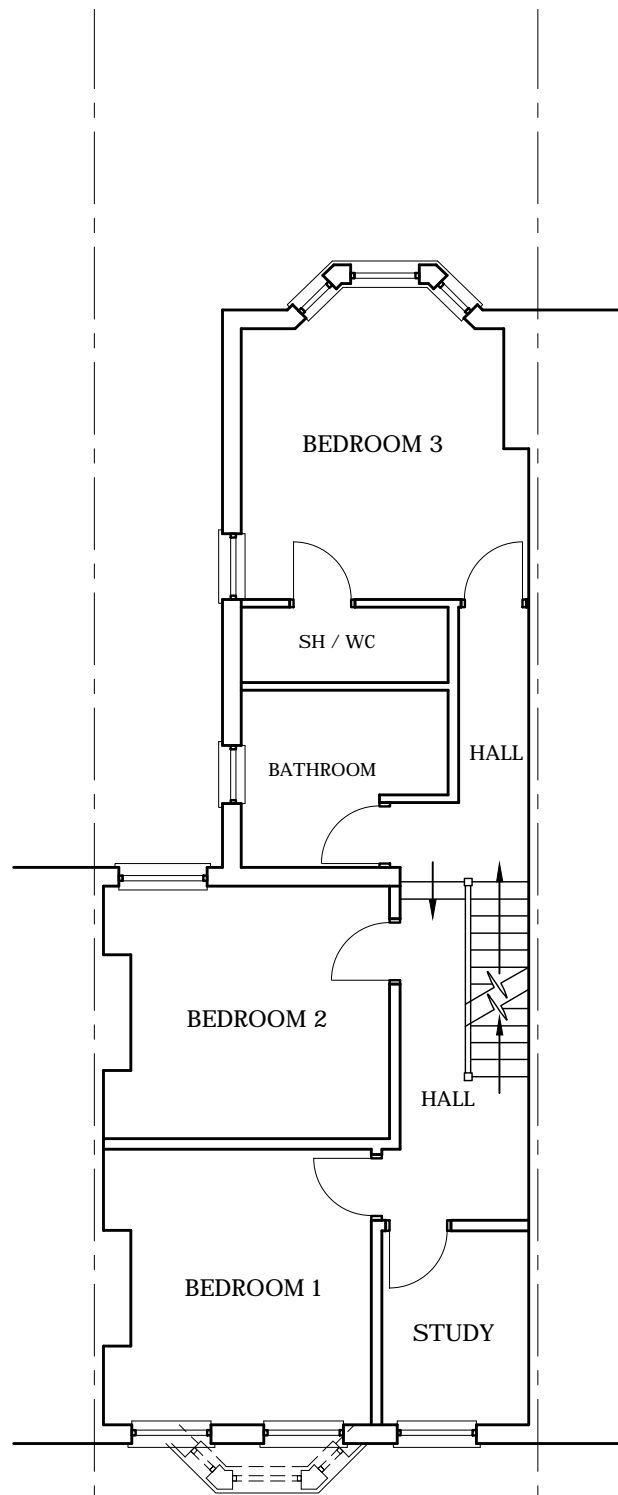

FIRST FLOOR  
(PROPOSED)

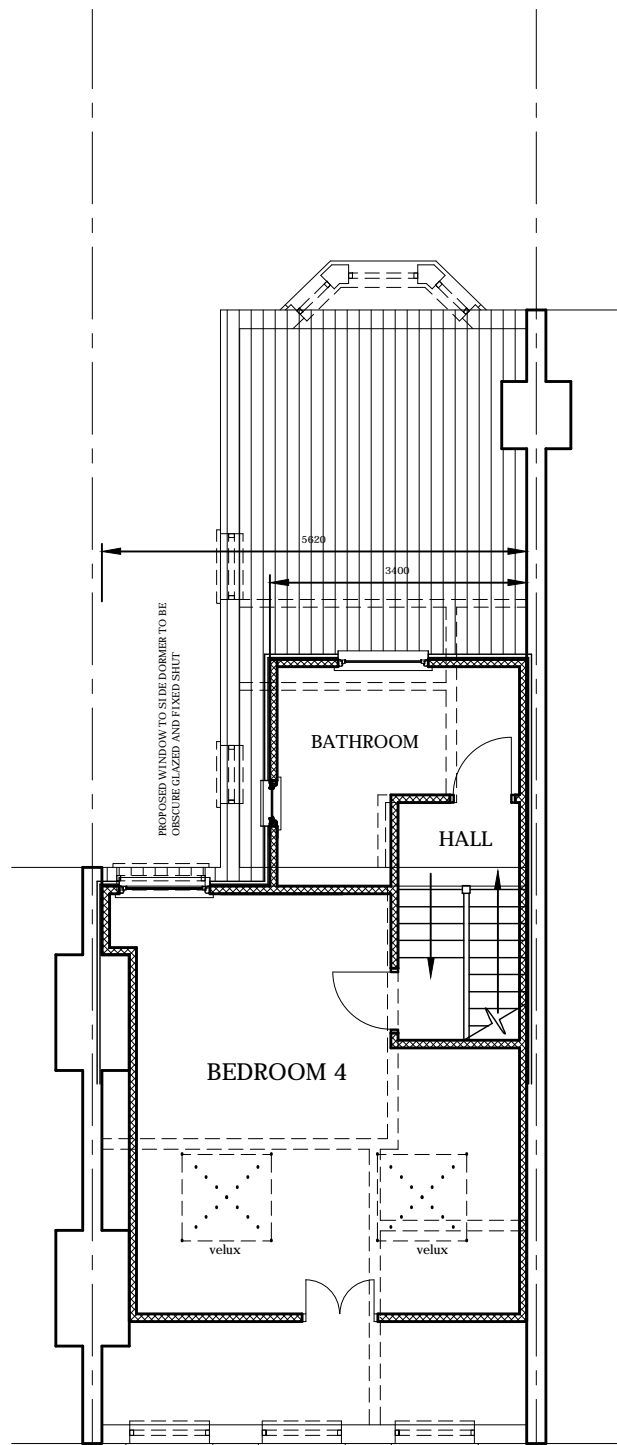

SECOND FLOOR  
(PROPOSED LOFT)


## NOTES

- ALL WORKS TO BE CARRIED OUT IN ACCORDANCE WITH CURRENT BUILDING REGULATIONS.
- ALL DIMENSIONS / LEVELS TO BE CHECKED AND VERIFIED ON SITE BEFORE COMMENCING ANY WORK AND ANY DISCREPANCIES TO BE REPORTED TO THE OFFICE IMMEDIATELY.
- THIS DRAWING TO BE READ IN CONJUNCTION WITH CONTRACT DOCUMENTS, PROJECT WORKING DRAWINGS, SPECIFICATION, ALL CONSULTANTS / SPECIALIST DRAWINGS, DETAILS AND SPECIFICATION.
- ALL MATERIALS TO BE USED IN THE CONSTRUCTION OF THE EXTERNAL SURFACES OF THE NEW WORKS SHALL MATCH THOSE IN THE EXISTING BUILDING.


- \* FD30 FIRE RESISTANCE DOOR (30 MINUTES) AND FRAME SET.
- \* FD20 FIRE RESISTANCE DOOR (20 MINUTES) AND FRAME SET.
- (SD) POSITION OF INTERLINKED SMOKE DETECTOR. GROUND AND UPPER FLOORS.

FIRE DOORS AND SMOKE/ HEAT DETECTORS SHOWN ON EXISTING PLANS ARE PROPOSED.

1:100  
@ A3

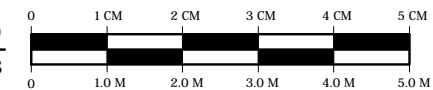

1:50  
@ A3

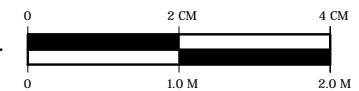

REV.:	DATE	AMENDMENT

## MORE SPACE

HEAD OFFICE  
112 GUNNERSBURY AVENUE,  
LONDON, W54HB.

TEL: 020 8753 7744  
FAX: 020 8896 2200

CLIENT: Mr & Mrs S Bradley

JOB TITLE:  
PROPOSED LOFT CONVERSION  
AT 7 RAVENSHAW STREET  
LONDON NW6 1NP

DRAWING TITLE:  
PROPOSED PLANS


SCALE : 1:100	DRAWN : KSB
DATE : NOV 2010	JOB NO : MS 10115

DRAWING NO : MS 10115 / P02	REV.
--------------------------------	------

PL	COPYRIGHT RESERVED
----	--------------------

SECOND FLOOR

(PROPOSED LOFT 1 : 50)

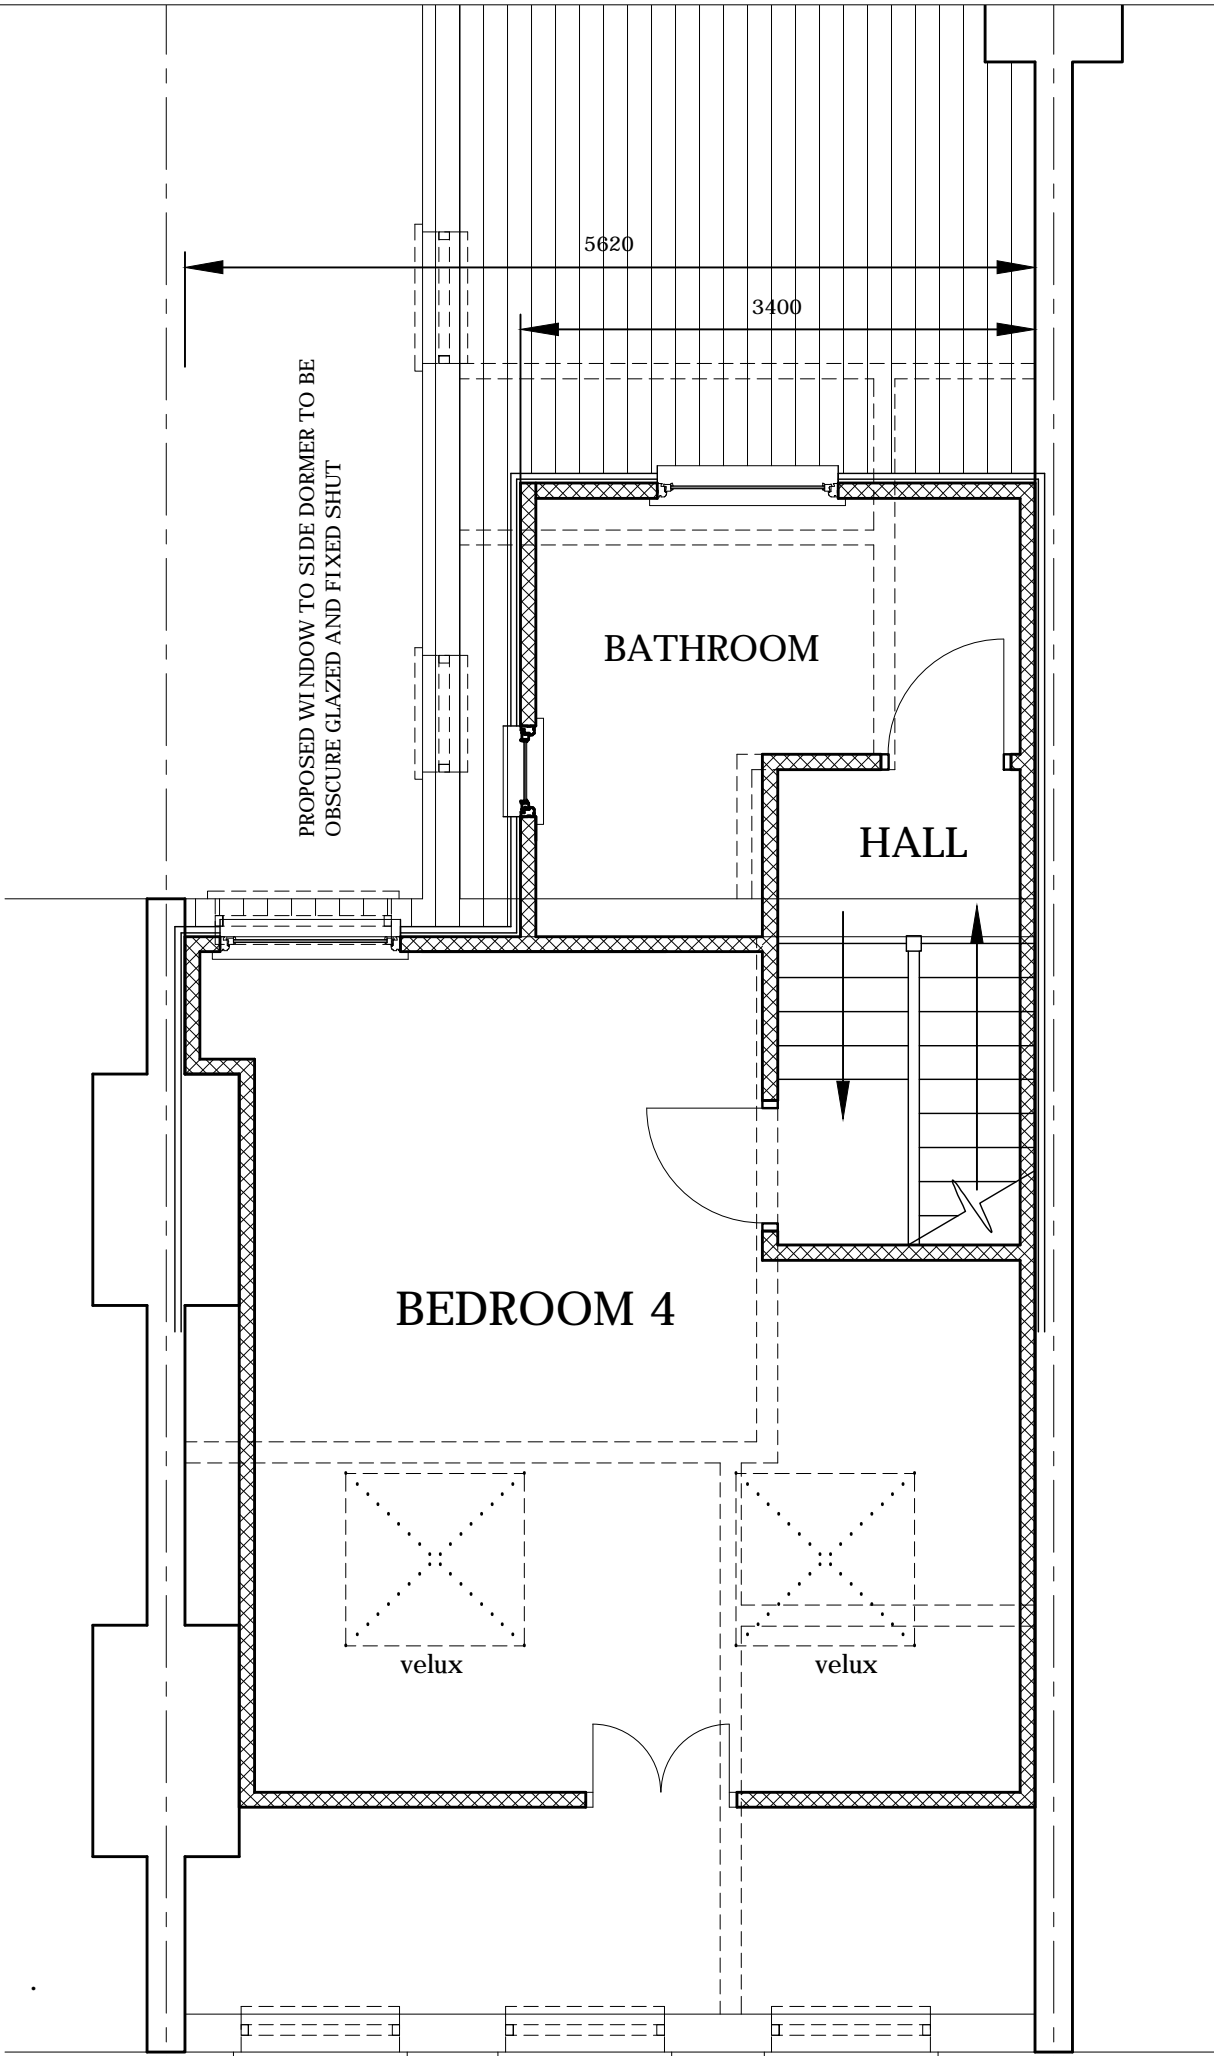

NOTES

- ALL WORKS TO BE CARRIED OUT IN ACCORDANCE WITH CURRENT BUILDING REGULATIONS.
- ALL DIMENSIONS / LEVELS TO BE CHECKED AND VERIFIED ON SITE BEFORE COMMENCING ANY WORK AND ANY DISCREPANCIES TO BE REPORTED TO THE OFFICE IMMEDIATELY.
- THIS DRAWING TO BE READ IN CONJUNCTION WITH CONTRACT DOCUMENTS, PROJECT WORKING DRAWINGS, SPECIFICATION, ALL CONSULTANTS / SPECIALIST DRAWINGS, DETAILS AND SPECIFICATION.
- ALL MATERIALS TO BE USED IN THE CONSTRUCTION OF THE EXTERNAL SURFACES OF THE NEW WORKS SHALL MATCH THOSE IN THE EXISTING BUILDING.

\* FD30

FIRE RESISTANCE DOOR (30 MINUTES) AND FRAME SET.


\* FD20

FIRE RESISTANCE DOOR (20 MINUTES) AND FRAME SET.


SD

POSITION OF INTERLINKED SMOKE DETECTOR. GROUND AND UPPER FLOORS.

FIRE DOORS AND SMOKE/ HEAT DETECTORS SHOWN ON EXISTING PLANS ARE PROPOSED.

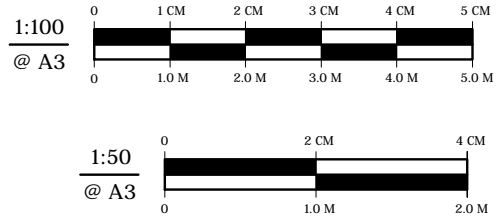

REV.:	DATE	AMENDMENT
MORE SPACE		
HEAD OFFICE 112 GUNNERSBURY AVENUE, LONDON, W54HB. TEL: 020 8753 7744 FAX: 020 8896 2200		
CLIENT:	Mr & Mrs S Bradley	
JOB TITLE:	PROPOSED LOFT CONVERSION AT 7 RAVENSHAW STREET LONDON NW6 1NP	
DRAWING TITLE:	PROPOSED LOFT PLAN	
SCALE :	1:50	DRAWN : KSB
DATE :	NOV 2010	JOB NO : MS 10115
DRAWING NO :	MS 10115 / P03	REV.
PL	COPYRIGHT RESERVED	

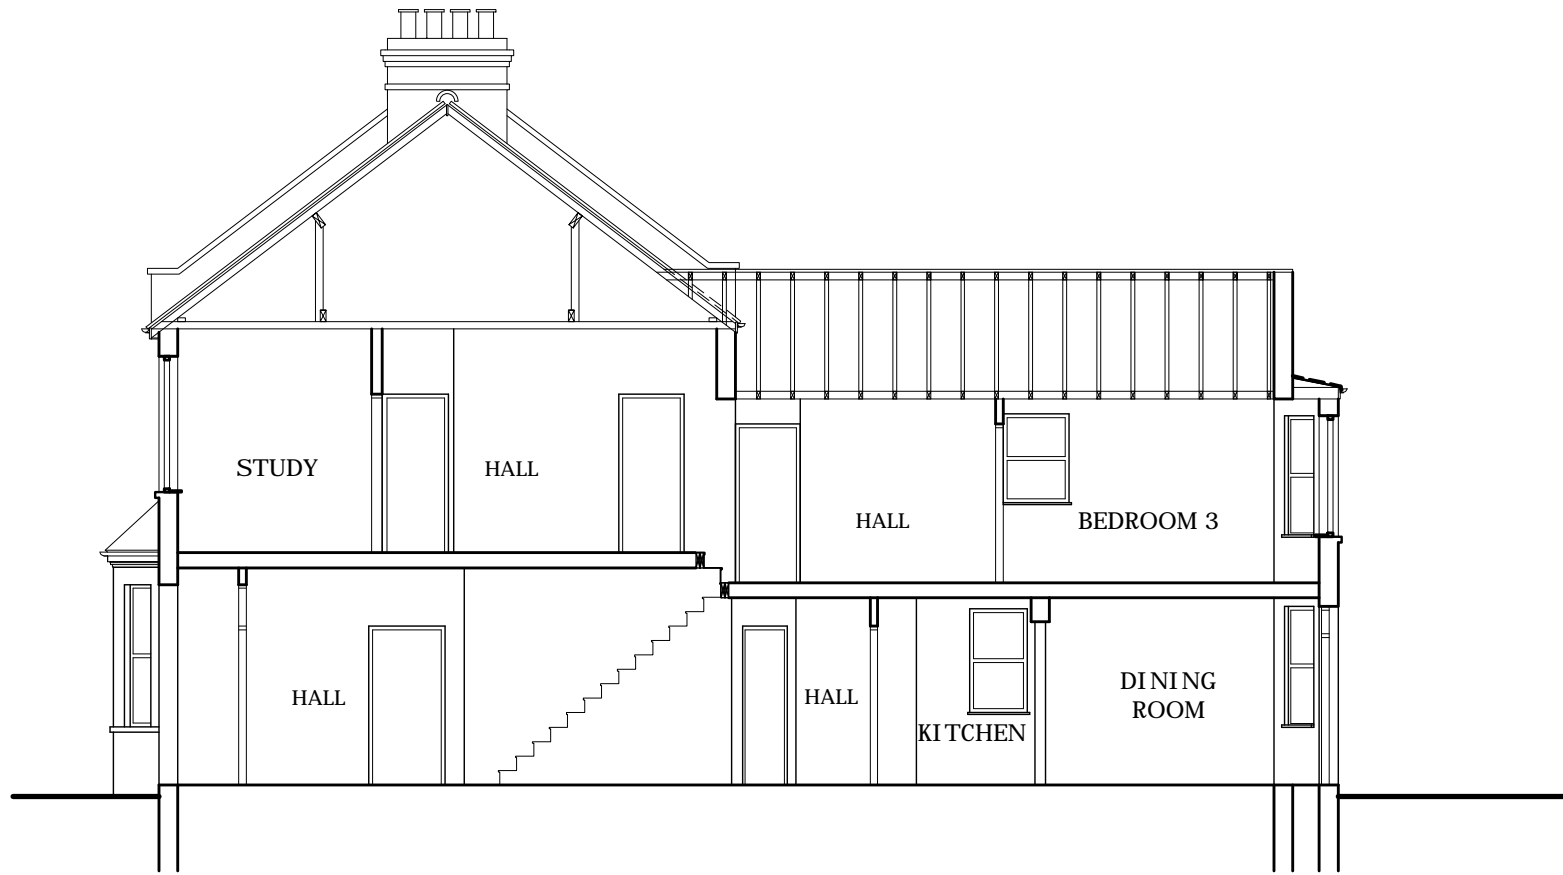

EXISTING SECTION



FRONT ELEVATION

(EXISTING)



REAR ELEVATION



(EXISTING)

NOTES

- ALL WORKS TO BE CARRIED OUT IN ACCORDANCE WITH CURRENT BUILDING REGULATIONS.
- ALL DIMENSIONS / LEVELS TO BE CHECKED AND VERIFIED ON SITE BEFORE COMMENCING ANY WORK AND ANY DISCREPANCIES TO BE REPORTED TO THE OFFICE IMMEDIATELY.
- THIS DRAWING TO BE READ IN CONJUNCTION WITH CONTRACT DOCUMENTS, PROJECT WORKING DRAWINGS, SPECIFICATION, ALL CONSULTANTS / SPECIALIST DRAWINGS, DETAILS AND SPECIFICATION.
- ALL MATERIALS TO BE USED IN THE CONSTRUCTION OF THE EXTERNAL SURFACES OF THE NEW WORKS SHALL MATCH THOSE IN THE EXISTING BUILDING.

- \* FD30 FIRE RESISTANCE DOOR (30 MINUTES) AND FRAME SET.
- \* FD20 FIRE RESISTANCE DOOR (20 MINUTES) AND FRAME SET.
- (SD) POSITION OF INTERLINKED SMOKE DETECTOR. GROUND AND UPPER FLOORS.

FIRE DOORS AND SMOKE/ HEAT DETECTORS SHOWN ON EXISTING PLANS ARE PROPOSED.

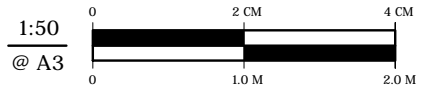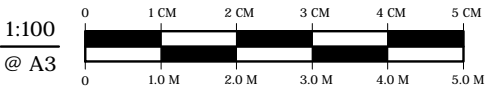

REV.:	DATE	AMENDMENT
-------	------	-----------

MORE SPACE

HEAD OFFICE  
112 GUNNERSBURY AVENUE,  
LONDON, W54HB.

TEL: 020 8753 7744  
FAX: 020 8896 2200


CLIENT: Mr & Mrs S Bradley

JOB TITLE:  
PROPOSED LOFT CONVERSION  
AT 7 RAVENSHAW STREET  
LONDON NW6 1NP

DRAWING TITLE:  
EXISTING ELEVATIONS & SECTION

SCALE : 1:100	DRAWN : KSB
DATE : NOV 2010	JOB NO : MS 10115

DRAWING NO : MS 10115 / P04	REV.
--------------------------------	------

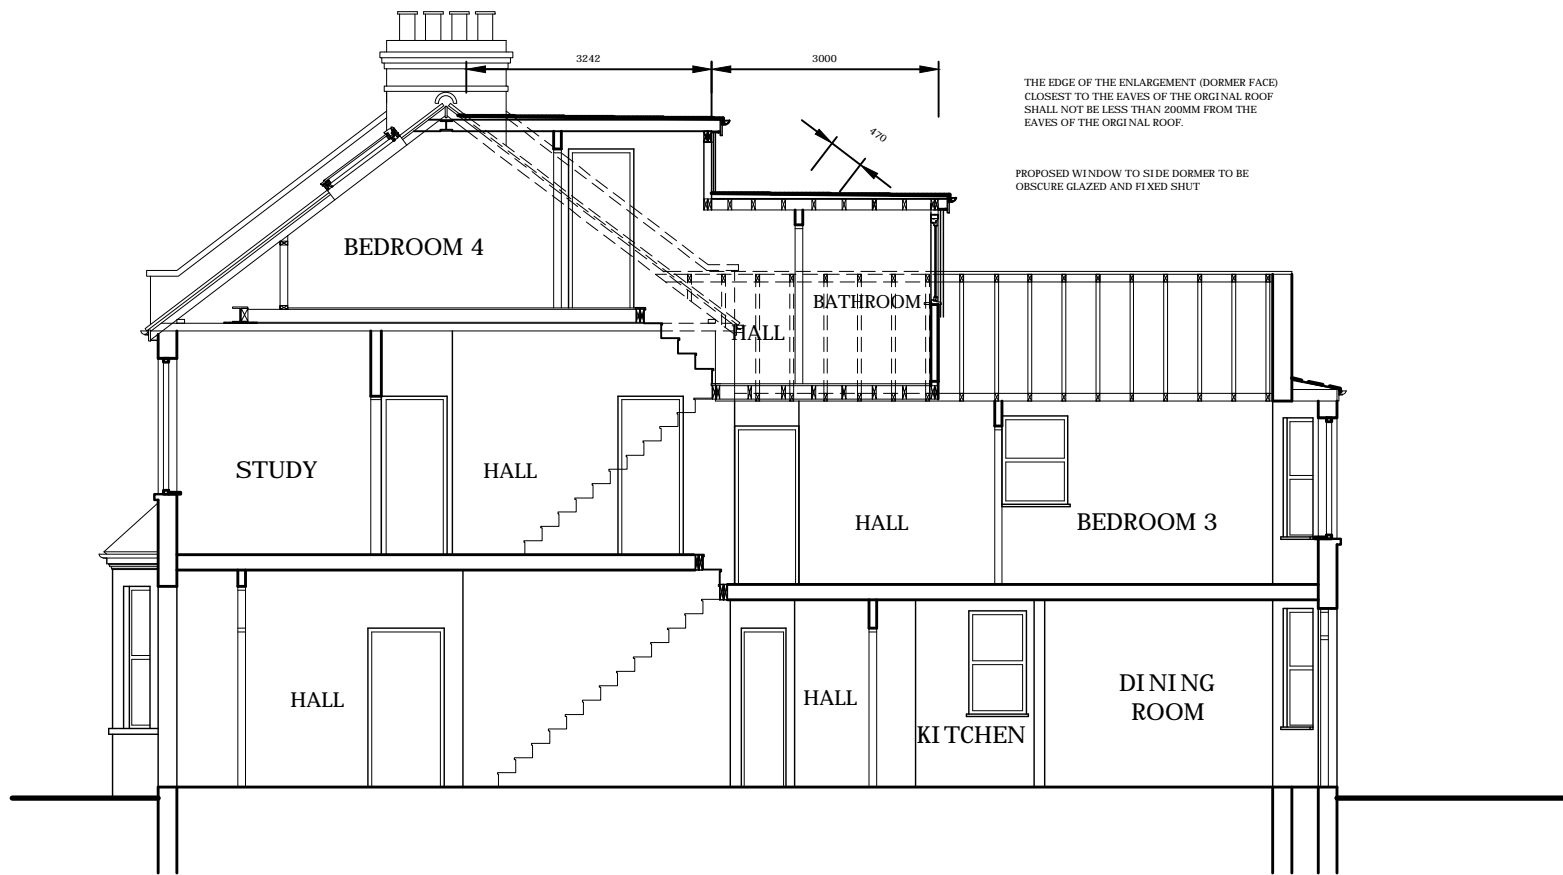

PROPOSED SECTION



FRONT ELEVATION

(PROPOSED)



REAR ELEVATION


(PROPOSED)

NOTES

- ALL WORKS TO BE CARRIED OUT IN ACCORDANCE WITH CURRENT BUILDING REGULATIONS.
- ALL DIMENSIONS / LEVELS TO BE CHECKED AND VERIFIED ON SITE BEFORE COMMENCING ANY WORK AND ANY DISCREPANCIES TO BE REPORTED TO THE OFFICE IMMEDIATELY.
- THIS DRAWING TO BE READ IN CONJUNCTION WITH CONTRACT DOCUMENTS, PROJECT WORKING DRAWINGS, SPECIFICATION, ALL CONSULTANTS / SPECIALIST DRAWINGS, DETAILS AND SPECIFICATION.
- ALL MATERIALS TO BE USED IN THE CONSTRUCTION OF THE EXTERNAL SURFACES OF THE NEW WORKS SHALL MATCH THOSE IN THE EXISTING BUILDING.

- \* FD30 FIRE RESISTANCE DOOR (30 MINUTES) AND FRAME SET.
- \* FD20 FIRE RESISTANCE DOOR (20 MINUTES) AND FRAME SET.
- (SD) POSITION OF INTERLINKED SMOKE DETECTOR. GROUND AND UPPER FLOORS.

FIRE DOORS AND SMOKE/ HEAT DETECTORS SHOWN ON EXISTING PLANS ARE PROPOSED.

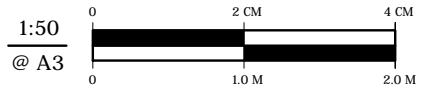

REV.:	DATE	AMENDMENT
-------	------	-----------

MORE SPACE

HEAD OFFICE  
112 GUNNERSBURY AVENUE,  
LONDON, W54HB. TEL: 020 8753 7744  
FAX: 020 8896 2200

CLIENT: Mr & Mrs S Bradley

JOB TITLE:  
PROPOSED LOFT CONVERSION  
AT 7 RAVENSHAW STREET  
LONDON NW6 1NP

DRAWING TITLE:  
PROPOSED ELEVATIONS & SECTION


SCALE : 1:100	DRAWN : KSB
DATE : NOV 2010	JOB NO : MS 10115

DRAWING NO : MS 10115 / P05	REV.
--------------------------------	------

PL	COPYRIGHT RESERVED
----	--------------------

# SECOND FLOOR

(PROPOSED LOFT 1 : 50)

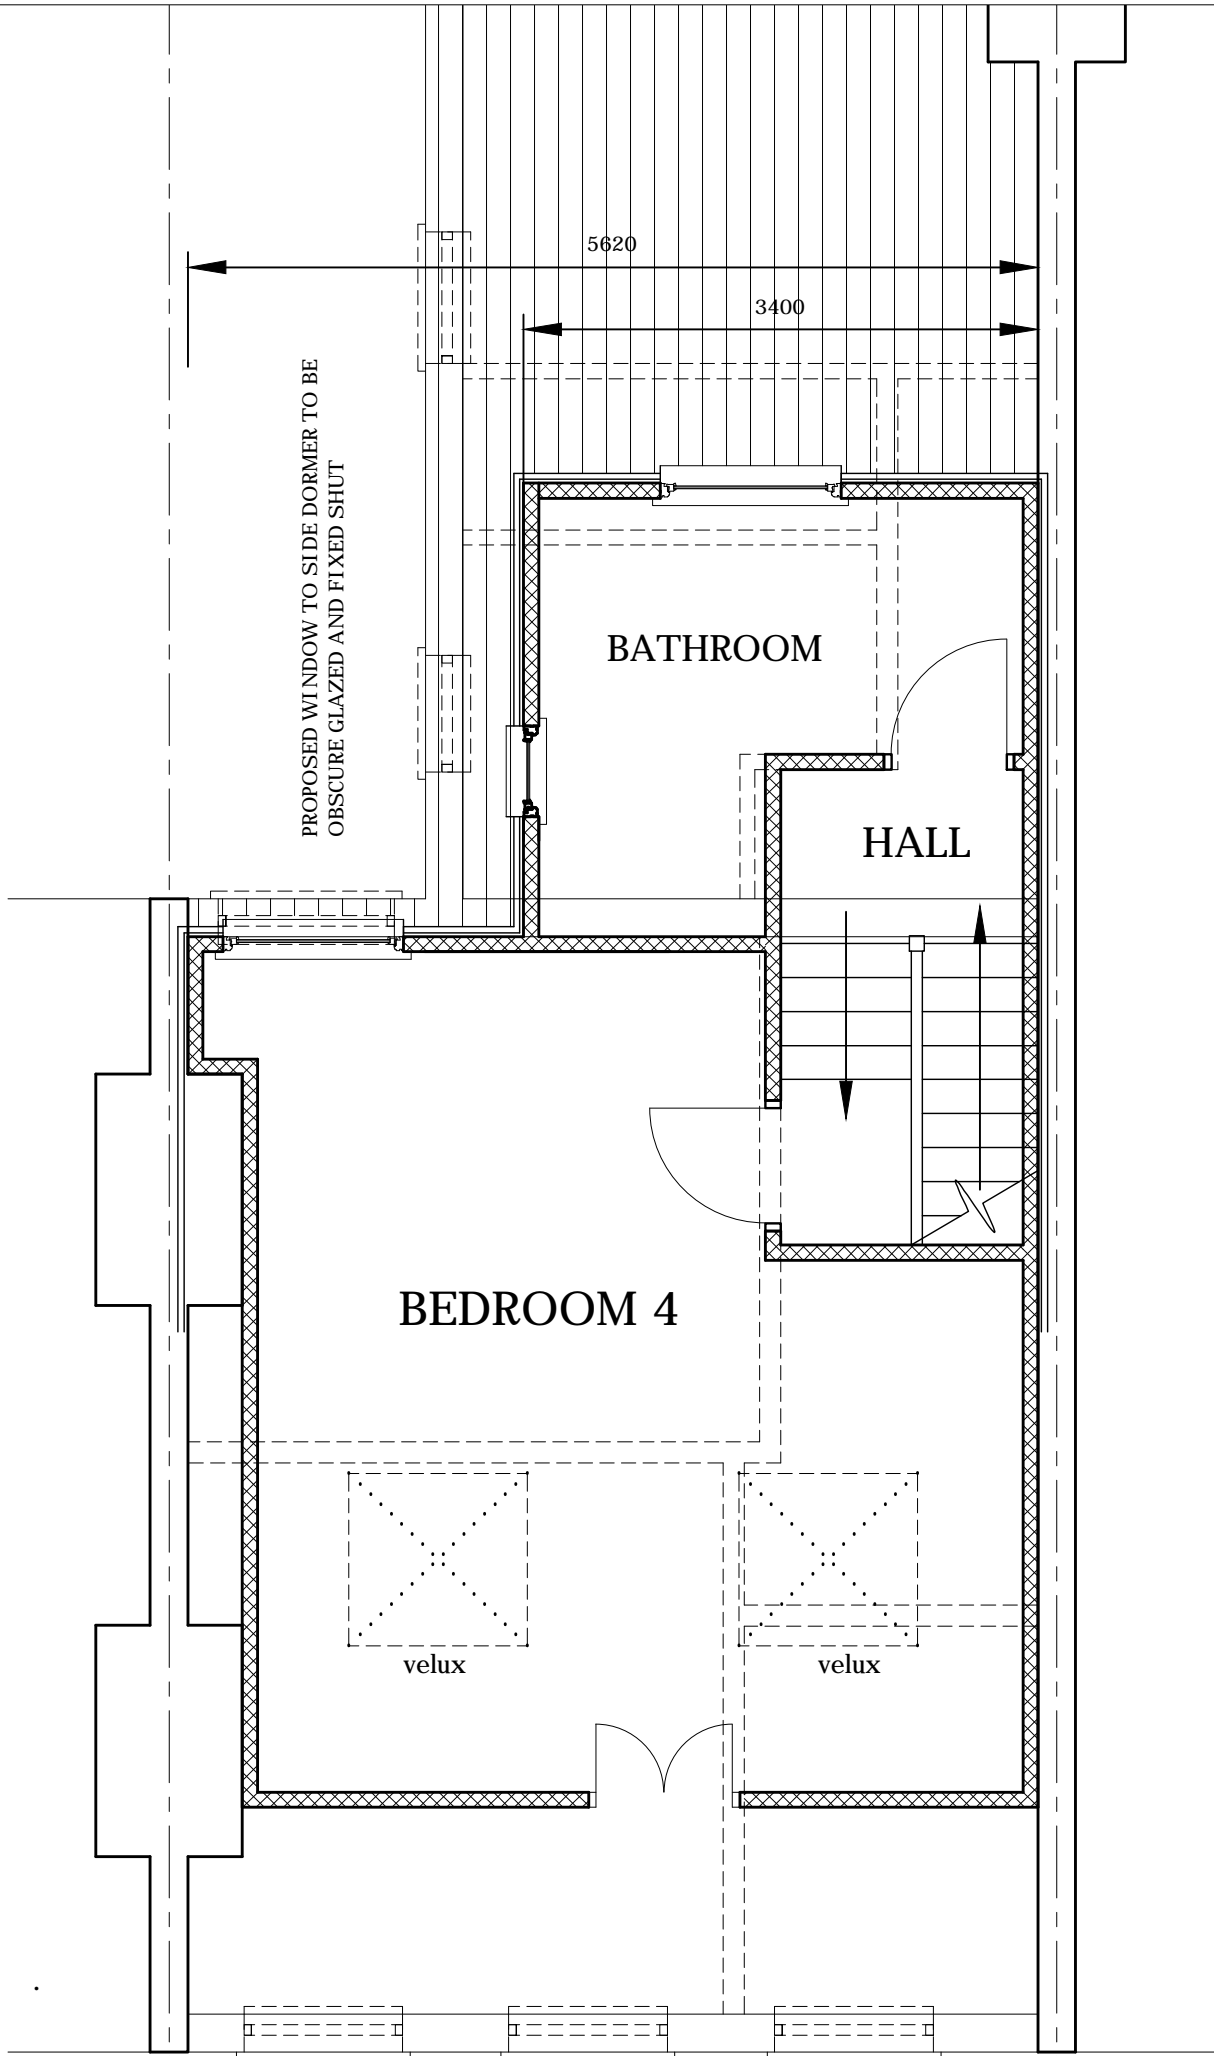


## NOTES

- ALL WORKS TO BE CARRIED OUT IN ACCORDANCE WITH CURRENT BUILDING REGULATIONS.
- ALL DIMENSIONS / LEVELS TO BE CHECKED AND VERIFIED ON SITE BEFORE COMMENCING ANY WORK AND ANY DISCREPANCIES TO BE REPORTED TO THE OFFICE IMMEDIATELY.
- THIS DRAWING TO BE READ IN CONJUNCTION WITH CONTRACT DOCUMENTS, PROJECT WORKING DRAWINGS, SPECIFICATION, ALL CONSULTANTS / SPECIALIST DRAWINGS, DETAILS AND SPECIFICATION.
- ALL MATERIALS TO BE USED IN THE CONSTRUCTION OF THE EXTERNAL SURFACES OF THE NEW WORKS SHALL MATCH THOSE IN THE EXISTING BUILDING.


- \* FD30 FIRE RESISTANCE DOOR (30 MINUTES) AND FRAME SET.
- \* FD20 FIRE RESISTANCE DOOR (20 MINUTES) AND FRAME SET.
- (SD) POSITION OF INTERLINKED SMOKE DETECTOR. GROUND AND UPPER FLOORS.

FIRE DOORS AND SMOKE/ HEAT DETECTORS SHOWN ON EXISTING PLANS ARE PROPOSED.

1:100  
@ A3

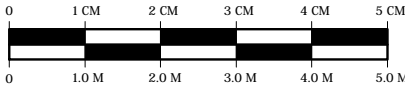

1:50  
@ A3

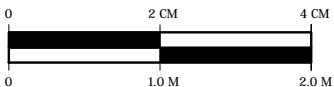

REV.:	DATE	AMENDMENT
-------	------	-----------

## MORE SPACE

HEAD OFFICE  
112 GUNNERSBURY AVENUE,  
LONDON, W54HB.  
TEL: 020 8753 7744  
FAX: 020 8896 2200

CLIENT: Mr & Mrs S Bradley

JOB TITLE:  
PROPOSED LOFT CONVERSION  
AT 7 RAVENSHAW STREET  
LONDON NW6 1NP

DRAWING TITLE:  
PROPOSED LOFT PLAN

SCALE : 1:50	DRAWN : KSB
-----------------	----------------


DATE : NOV 2010	JOB NO : MS 10115
--------------------	----------------------

DRAWING NO : MS 10115 / P03	REV.
--------------------------------	------

PL

COPYRIGHT RESERVED



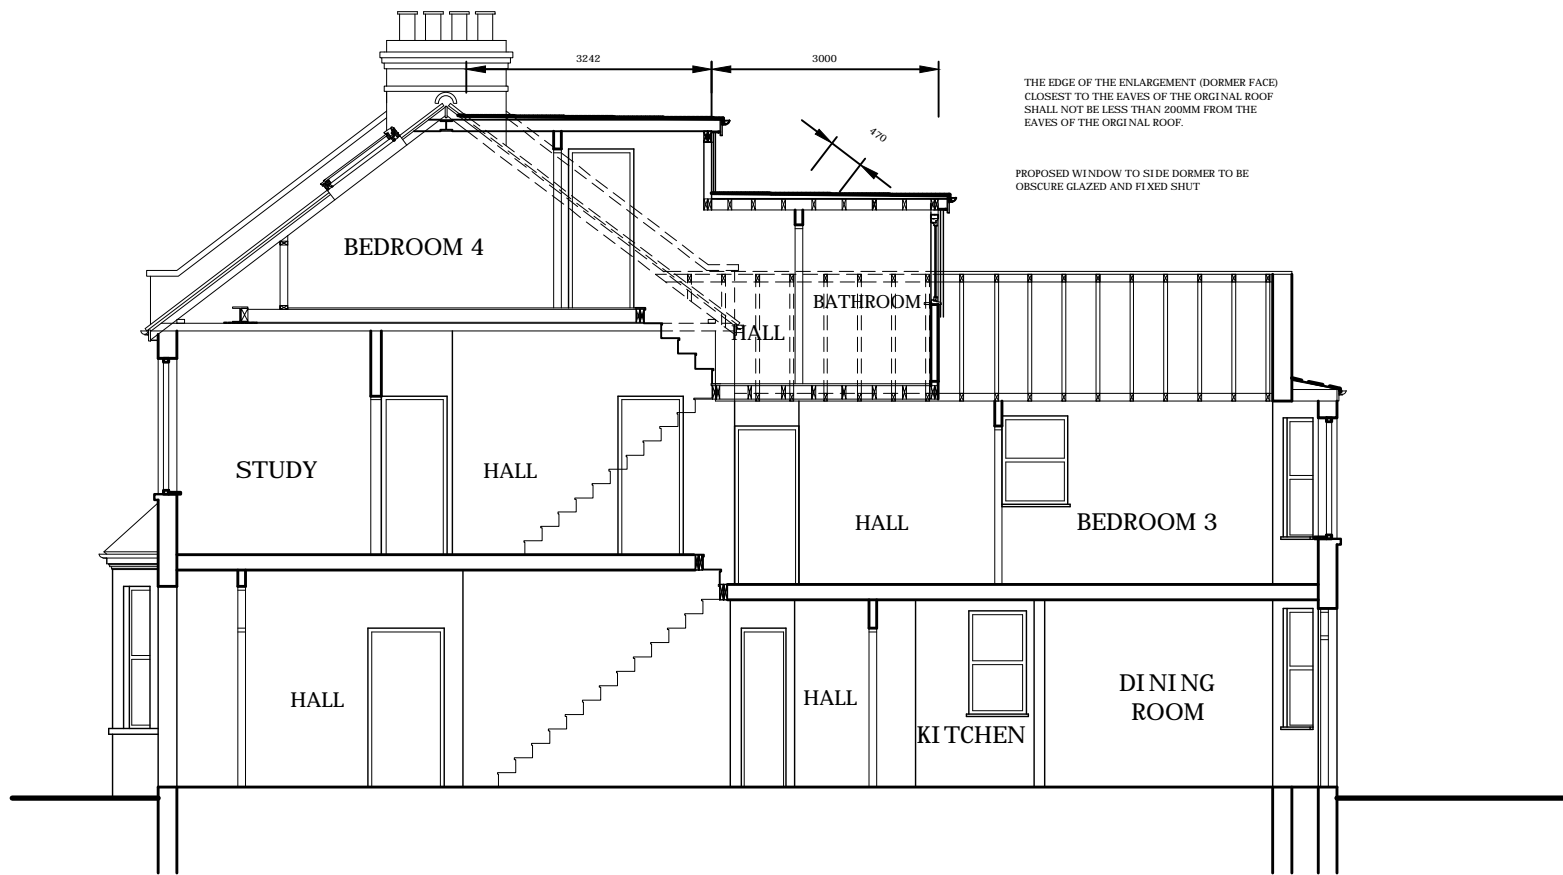

PROPOSED SECTION



FRONT ELEVATION

(PROPOSED)



REAR ELEVATION



(PROPOSED)

## NOTES

- ALL WORKS TO BE CARRIED OUT IN ACCORDANCE WITH CURRENT BUILDING REGULATIONS.
- ALL DIMENSIONS / LEVELS TO BE CHECKED AND VERIFIED ON SITE BEFORE COMMENCING ANY WORK AND ANY DISCREPANCIES TO BE REPORTED TO THE OFFICE IMMEDIATELY.
- THIS DRAWING TO BE READ IN CONJUNCTION WITH CONTRACT DOCUMENTS, PROJECT WORKING DRAWINGS, SPECIFICATION, ALL CONSULTANTS / SPECIALIST DRAWINGS, DETAILS AND SPECIFICATION.
- ALL MATERIALS TO BE USED IN THE CONSTRUCTION OF THE EXTERNAL SURFACES OF THE NEW WORKS SHALL MATCH THOSE IN THE EXISTING BUILDING.

- \* FD30 FIRE RESISTANCE DOOR (30 MINUTES) AND FRAME SET.
- \* FD20 FIRE RESISTANCE DOOR (20 MINUTES) AND FRAME SET.
- (SD) POSITION OF INTERLINKED SMOKE DETECTOR. GROUND AND UPPER FLOORS.

FIRE DOORS AND SMOKE/ HEAT DETECTORS SHOWN ON EXISTING PLANS ARE PROPOSED.

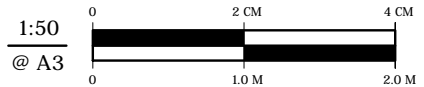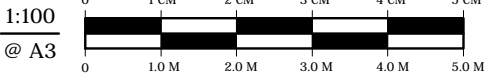

REV.:	DATE	AMENDMENT

## MORE SPACE

HEAD OFFICE  
112 GUNNERSBURY AVENUE,  
LONDON, W54HB.

TEL: 020 8753 7744  
FAX: 020 8896 2200

CLIENT: Mr & Mrs S Bradley

JOB TITLE:  
PROPOSED LOFT CONVERSION  
AT 7 RAVENSHAW STREET  
LONDON NW6 1NP


DRAWING TITLE:  
PROPOSED ELEVATIONS & SECTION

SCALE : 1:100	DRAWN : KSB
DATE : NOV 2010	JOB NO : MS 10115


DRAWING NO : MS 10115 / P05	REV.
--------------------------------	------

PL

COPYRIGHT RESERVED

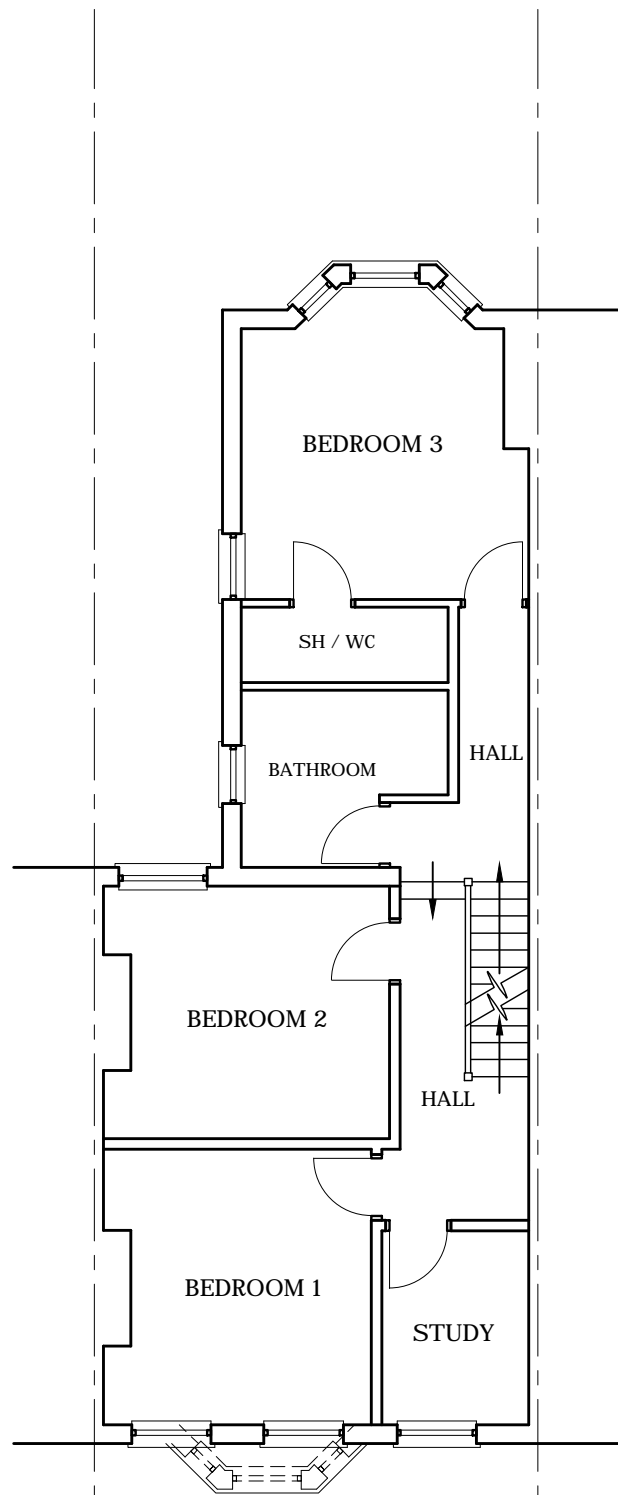

FIRST FLOOR  
(PROPOSED)

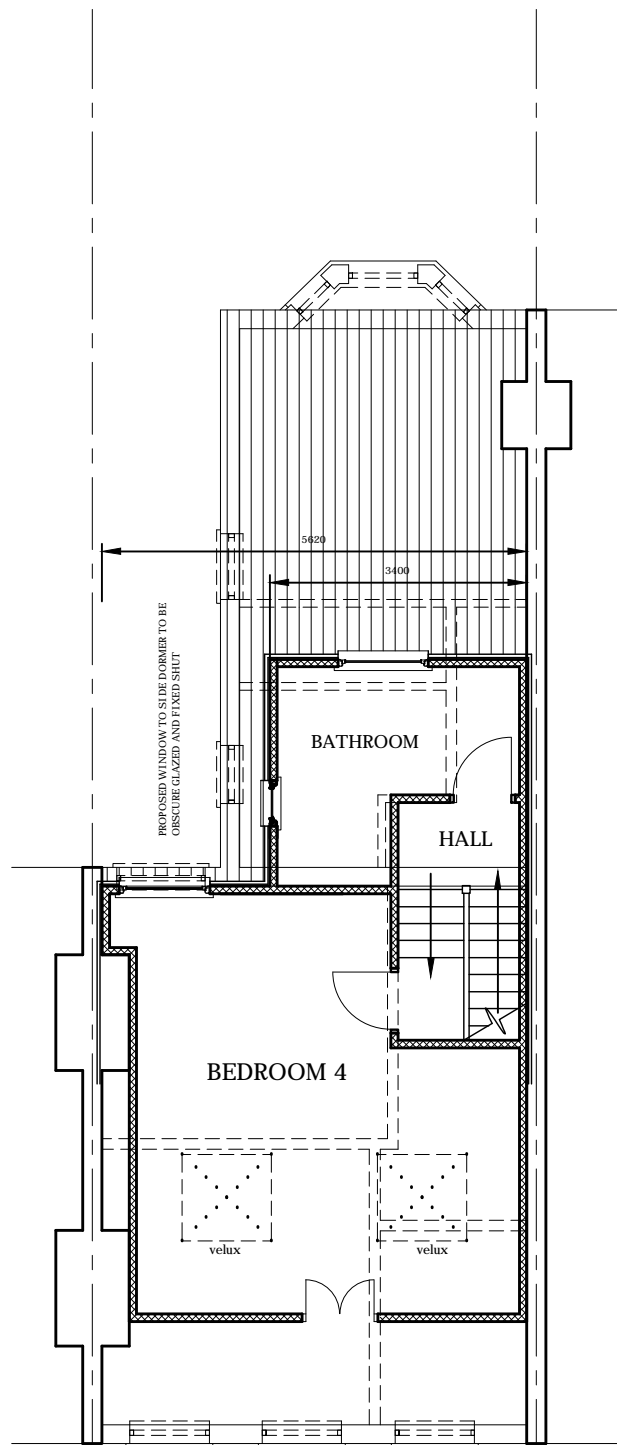

SECOND FLOOR  
(PROPOSED LOFT)


NOTES

- ALL WORKS TO BE CARRIED OUT IN ACCORDANCE WITH CURRENT BUILDING REGULATIONS.
- ALL DIMENSIONS / LEVELS TO BE CHECKED AND VERIFIED ON SITE BEFORE COMMENCING ANY WORK AND ANY DISCREPANCIES TO BE REPORTED TO THE OFFICE IMMEDIATELY.
- THIS DRAWING TO BE READ IN CONJUNCTION WITH CONTRACT DOCUMENTS, PROJECT WORKING DRAWINGS, SPECIFICATION, ALL CONSULTANTS / SPECIALIST DRAWINGS, DETAILS AND SPECIFICATION.
- ALL MATERIALS TO BE USED IN THE CONSTRUCTION OF THE EXTERNAL SURFACES OF THE NEW WORKS SHALL MATCH THOSE IN THE EXISTING BUILDING.


- \* FD30 FIRE RESISTANCE DOOR (30 MINUTES) AND FRAME SET.
- \* FD20 FIRE RESISTANCE DOOR (20 MINUTES) AND FRAME SET.
- (SD) POSITION OF INTERLINKED SMOKE DETECTOR. GROUND AND UPPER FLOORS.

FIRE DOORS AND SMOKE/ HEAT DETECTORS SHOWN ON EXISTING PLANS ARE PROPOSED.

1:100  
@ A3

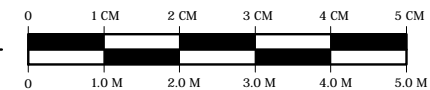

1:50  
@ A3

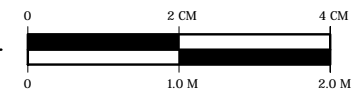

REV.:	DATE	AMENDMENT
-------	------	-----------

MORE SPACE

HEAD OFFICE  
112 GUNNERSBURY AVENUE,  
LONDON, W54HB.  
TEL: 020 8753 7744  
FAX: 020 8896 2200

CLIENT: Mr & Mrs S Bradley

JOB TITLE:  
PROPOSED LOFT CONVERSION  
AT 7 RAVENSHAW STREET  
LONDON NW6 1NP

DRAWING TITLE:  
PROPOSED PLANS

SCALE : 1:100	DRAWN : KSB
DATE : NOV 2010	JOB NO : MS 10115

DRAWING NO : MS 10115 / P02	REV.
--------------------------------	------