





SECTIONAL FRONT ELEVATION

SCALE

0 1 2 3 4 5 metres

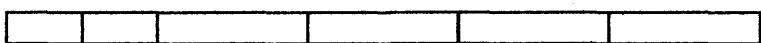

.5

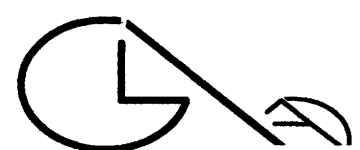

GLA Architecture and Design

6 Westgate Street, London Fields, London E8 3RN

T 020 8986 0202 F 020 8986 8394 E g@glad.co.uk

Revision:- A1: 10.10: ga : Project title & basement amended.

Client

S. ASPRIS & SON LTD.

Main Contractor

Project
**CHANGE OF USE FROM A SHOP
TO A THREE-BEDROOM MAISONETTE
AT 91 TORRIANO AVENUE, NW5 2RX**

Drawing Title
**PROPOSED SECTIONAL FRONT
ELEVATION**

| | | |
|---------------------|-------------------|----------------|
| Scale 1:50 @ A3 | Date July 2010 | Drawn By GA |
| Project No. 1001 | Drawing No. 15 | Rev. A1 |

DO NOT SCALE THIS DRAWING.

ALL DIMENSIONS TO BE CHECKED ON SITE

© Copyright

DRAWING STATUS

A SCHEME - Outline/Scheme drawings for proposals, budgets, etc.

B DESIGN DEVELOPMENT - Evolving final design drawings for approvals, tenders, billing etc.

C CONSTRUCTION - Fully developed drawings issued under instruction for construction.

**ONLY STATUS 'C' DRAWINGS TO BE USED FOR
CONSTRUCTION PURPOSES**