



FLOOR PLAN AS EXISTING
SCALE 1:100

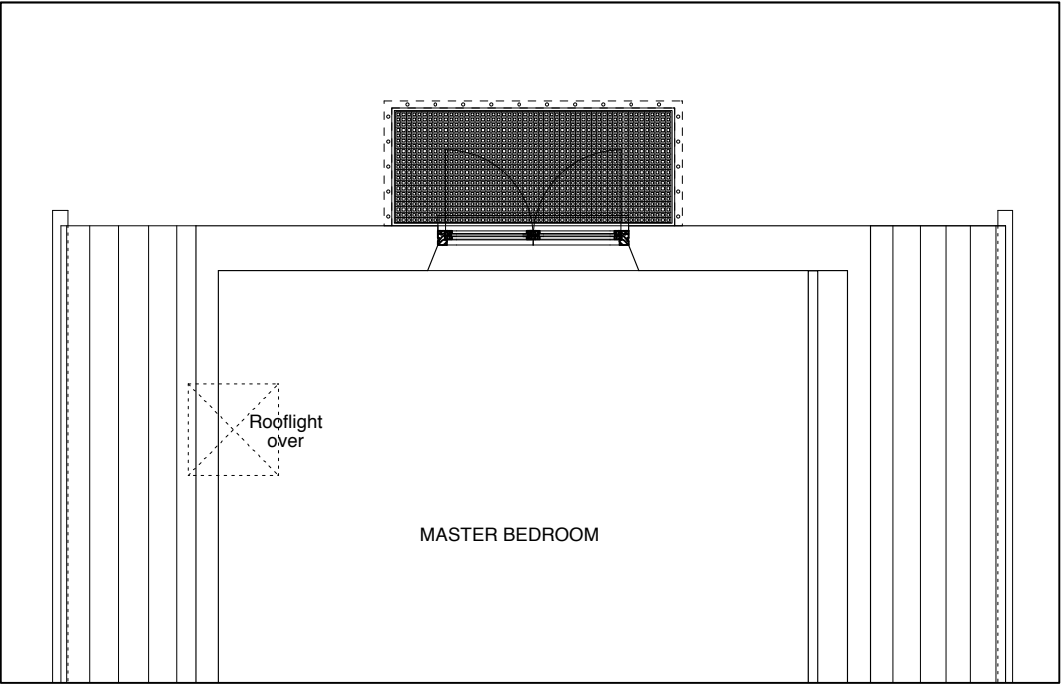

PART FLOOR PLAN AS EXISTING
BEDROOM
SCALE 1:50

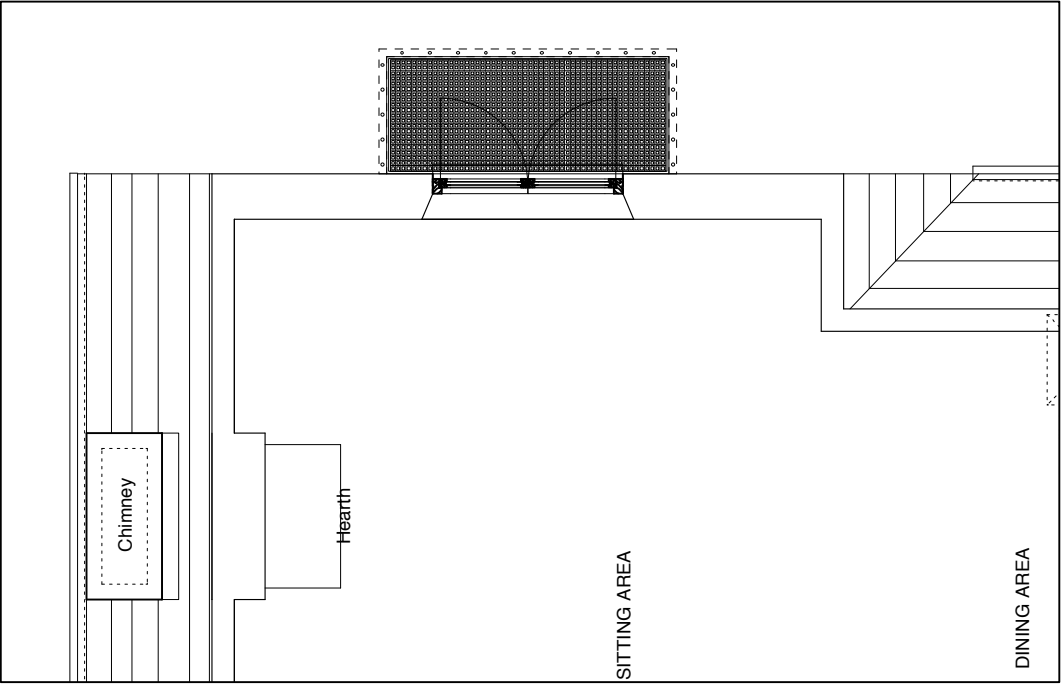

PART FLOOR PLAN AS EXISTING
LIVING ROOM
SCALE 1:50

DISCLAIMER

1 - Do not scale off this drawing. All dimensions should be checked on site by the Contractor

2 - This drawing is to be read in conjunction with all Architects drawings and specifications.

3 - This drawing is to be read in conjunction with all Structural Engineers drawings and specifications.

4 - This drawing is to be read in conjunction with all Service Engineers drawings and specifications.

REV	X	X
DATE	xx.xx.xx	
INIT	XX	
REV	X	X
DATE	xx.xx.xx	
INIT	XX	
REV	X	X
DATE	xx.xx.xx	
INIT	XX	

STATUS

PLANNING


DRAWING TITLE	FLOOR PLAN AS EXISTING		
JOB NUMBER	DRAWING NUMBER	REVISION	DATE
483	(PL) 01	NA	01.11.2010
SCALE	DRAWN	CHECKED	
1:100 @ A3 1:50 @ A3	F.P.	F.P.	

JOB TITLE	REPLACEMENT OF TWO BALCONIES FLAT C, 26 WEDDERBURN ROAD LONDON, NW3 5QG
CLIENT	THE SADLER TRUST 26 WEDDERBURN ROAD LONDON, NW3 5QG

CHARLES BARCLAY ARCHITECTS

74 JOSEPHINE AVENUE, LONDON, SW2 2LA
T. 020 8674 0037 F. 020 8683 9696

web e www.cbarchitects.co.uk
cba@cbarchitects.co.uk

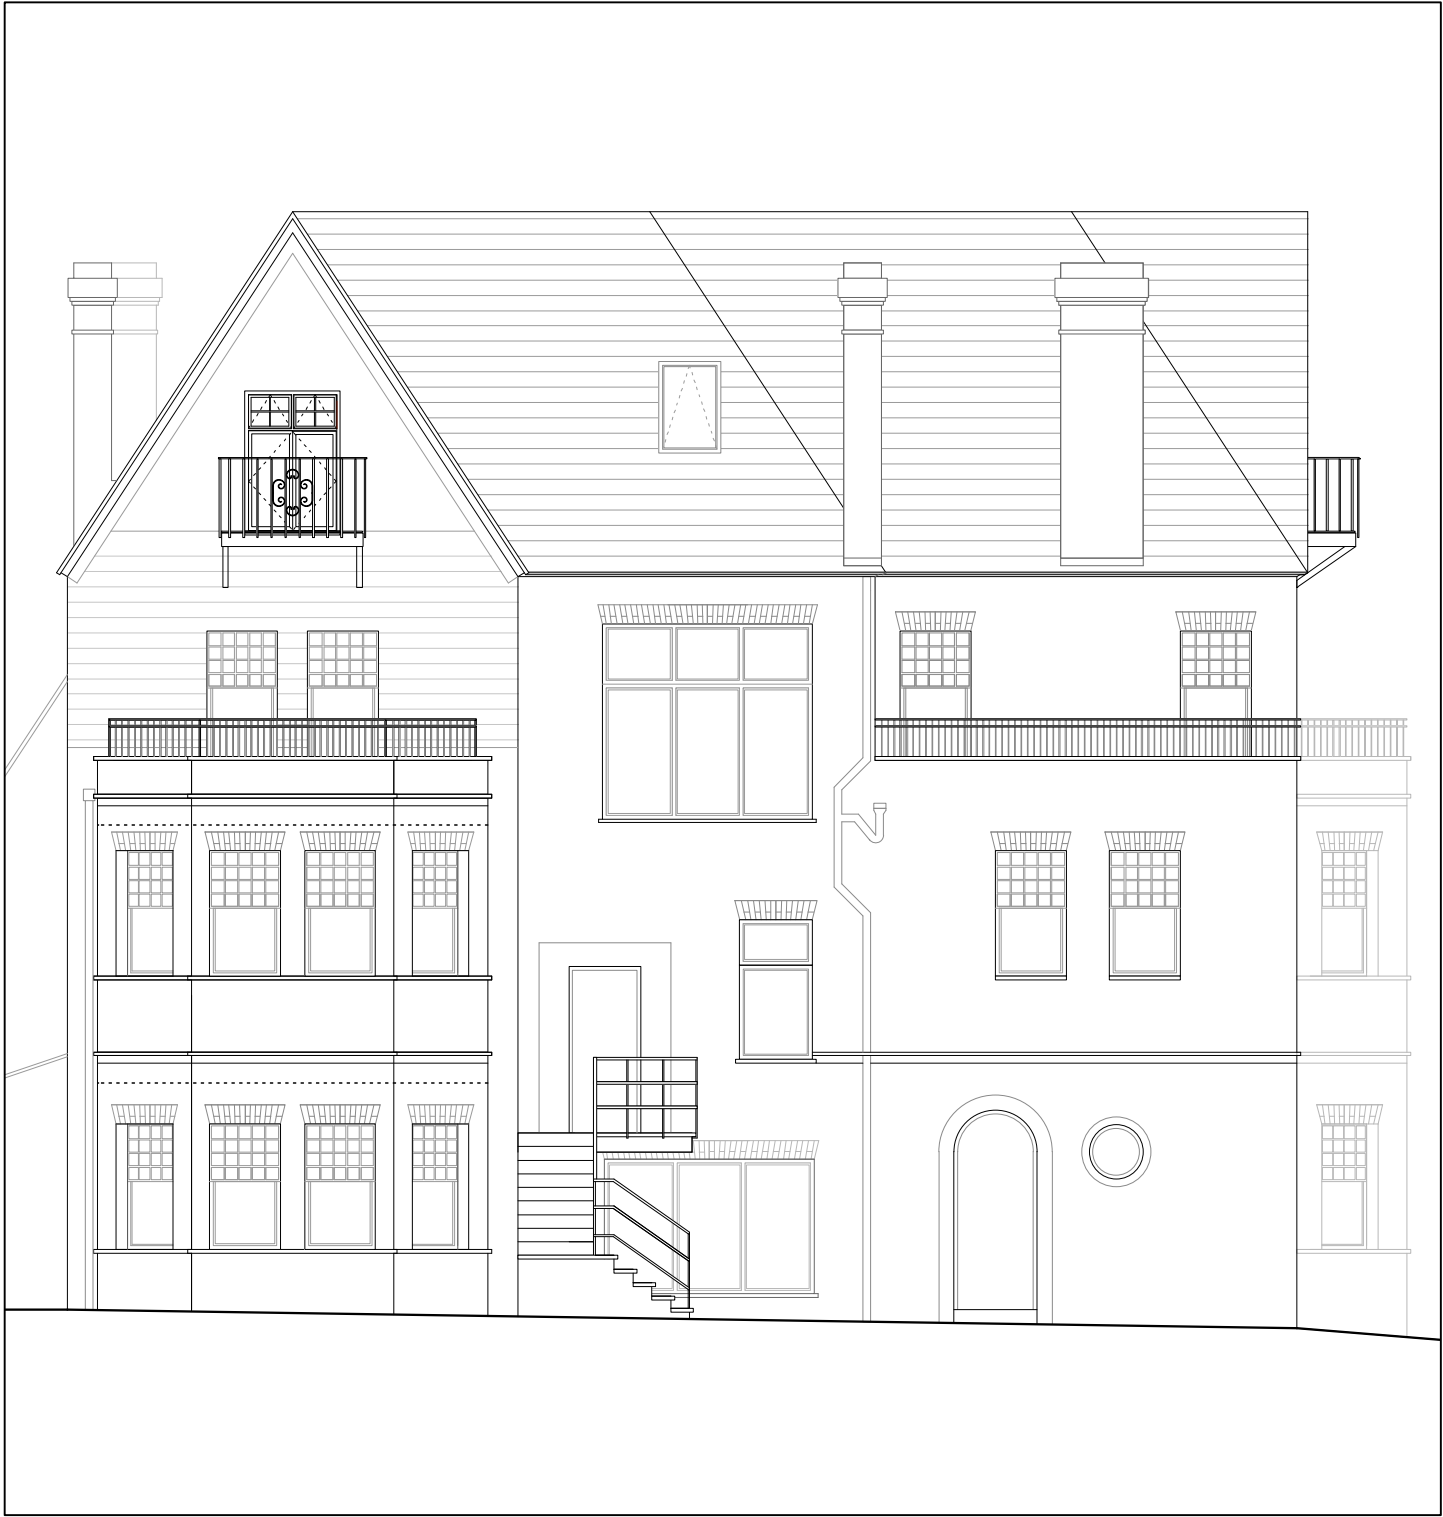

WEST ELEVATION AS EXISTING
SCALE 1:100



PART WEST ELEVATION AS EXISTING
SCALE 1:50

DISCLAIMER

1 - Do not scale off this drawing. All dimensions should be checked on site by the Contractor

2 - This drawing is to be read in conjunction with all Architects drawings and specifications.

3 - This drawing is to be read in conjunction with all Structural Engineers drawings and specifications.

4 - This drawing is to be read in conjunction with all Service Engineers drawings and specifications.

REV	X	X
DATE	xx.xx.xx	
INIT	XX	
REV	X	X
DATE	xx.xx.xx	
INIT	XX	
REV	X	X
DATE	xx.xx.xx	
INIT	XX	
STATUS		PLANNING

DRAWING TITLE		WEST ELEVATION AS EXISTING	
JOB NUMBER	DRAWING NUMBER	REVISION	DATE
483	(PL) 02	NA	01.11.2010
SCALE	DRAWN	CHECKED	
1:100 @ A3 1:50 @ A3	F.P.	F.P.	
JOB TITLE		REPLACEMENT OF TWO BALCONIES FLAT C, 26 WEDDERBURN ROAD LONDON, NW3 5QG	
CLIENT		THE SADLER TRUST 26 WEDDERBURN ROAD LONDON, NW3 5QG	

CHARLES BARCLAY ARCHITECTS

74 JOSEPHINE AVENUE, LONDON, SW2 2LA
T. 020 8674 0037 F. 020 8683 9696

web e www.cbarchitects.co.uk
cba@cbarchitects.co.uk



SOUTH ELEVATION AS EXISTING
SCALE 1:100



PART SOUTH ELEVATION AS EXISTING
SCALE 1:50

DISCLAIMER

1 - Do not scale off this drawing. All dimensions should be checked on site by the Contractor

2 - This drawing is to be read in conjunction with all Architects drawings and specifications.

3 - This drawing is to be read in conjunction with all Structural Engineers drawings and specifications.

4 - This drawing is to be read in conjunction with all Service Engineers drawings and specifications.

REV	X	X
DATE	xx.xx.xx	
INIT	XX	

REV	X	X
DATE	xx.xx.xx	
INIT	XX	

REV	X	X
DATE	xx.xx.xx	
INIT	XX	

STATUS	
	PLANNING

DRAWING TITLE	SOUTH ELEVATION AS EXISTING
---------------	-----------------------------

JOB NUMBER	DRAWING NUMBER	REVISION	DATE
483	(PL) 03	NA	01.11.2010

SCALE	DRAWN	CHECKED	
1:100 @ A3 1:50 @ A3	F.P.	F.P.	



JOB TITLE	REPLACEMENT OF TWO BALCONIES FLAT C, 26 WEDDERBURN ROAD LONDON, NW3 5QG
CLIENT	THE SADLER TRUST 26 WEDDERBURN ROAD LONDON, NW3 5QG

CHARLES BARCLAY ARCHITECTS


74 JOSEPHINE AVENUE, LONDON, SW2 2LA
T. 020 8674 0037 F. 020 8683 9696

web e www.cbarchitects.co.uk
cba@cbarchitects.co.uk

BALCONIES PLAN AS EXISTING
SCALE 1: 20

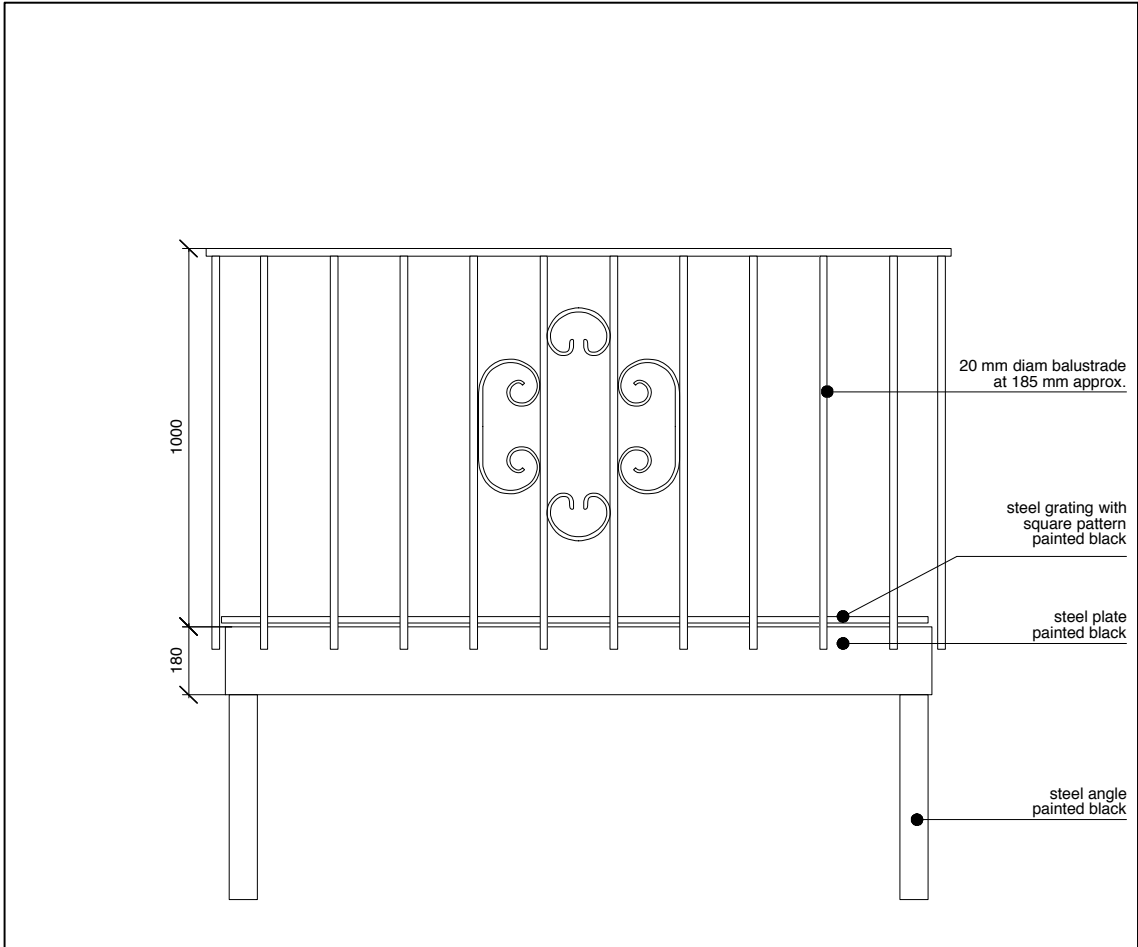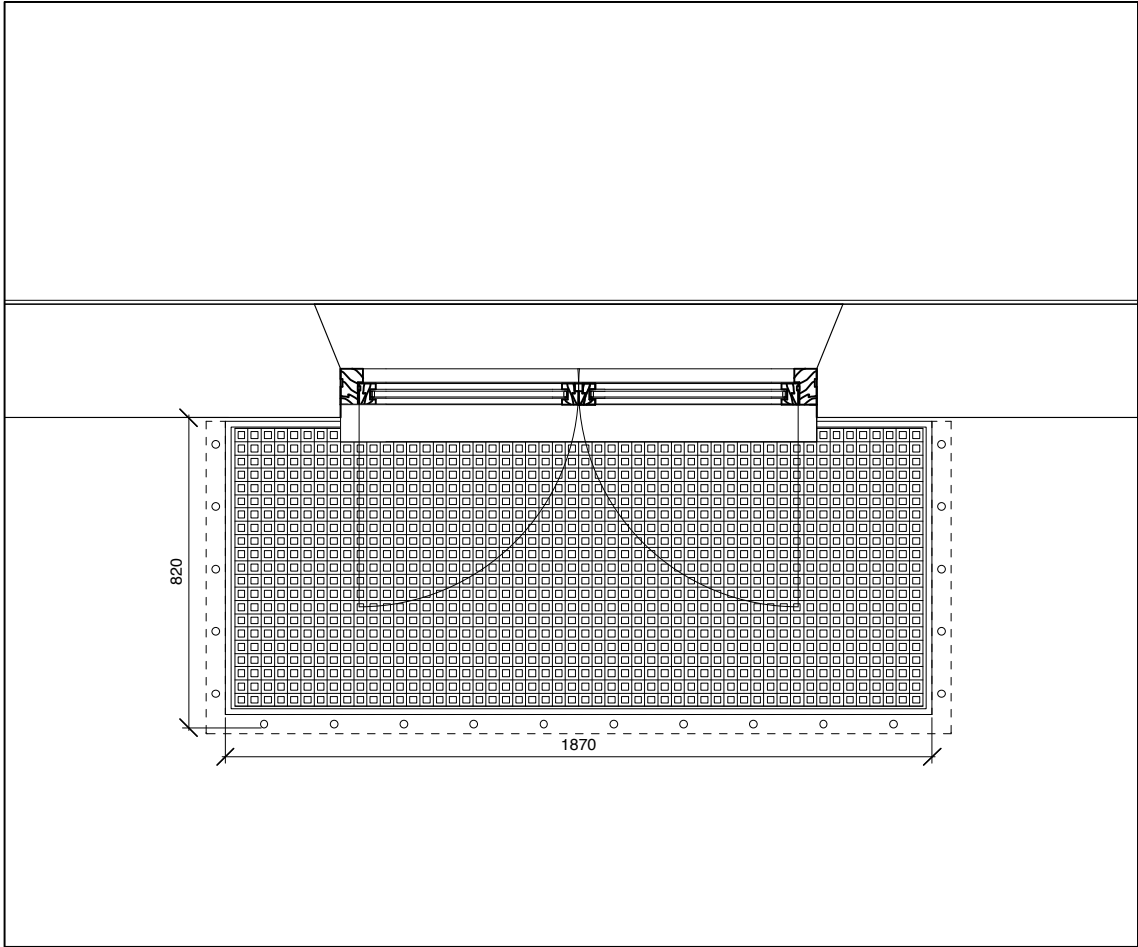

BALCONIES FRONT ELEVATION AS EXISTING
SCALE 1: 20

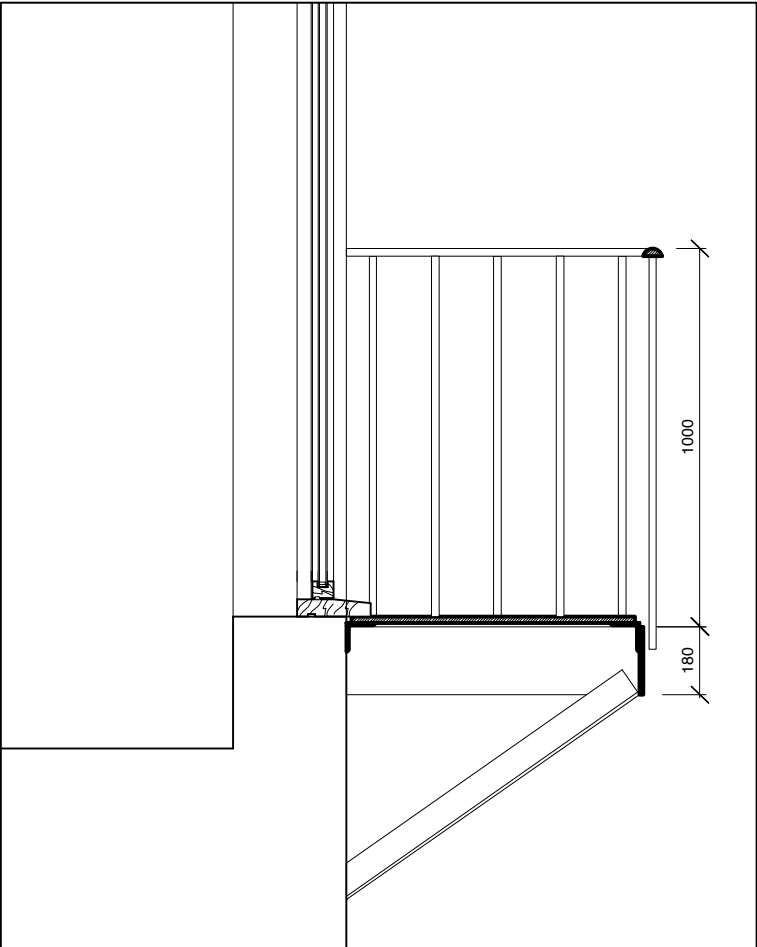

BALCONIES CROSS SECTION AS EXISTING
SCALE 1:20

DISCLAIMER

1 - Do not scale off this drawing. All dimensions should be checked on site by the Contractor

2 - This drawing is to be read in conjunction with all Architects drawings and specifications.

3 - This drawing is to be read in conjunction with all Structural Engineers drawings and specifications.

4 - This drawing is to be read in conjunction with all Service Engineers drawings and specifications.

REV	X	X
DATE	xx.xx.xx	
INIT	XX	

REV	X	X
DATE	xx.xx.xx	
INIT	XX	

REV	X	X
DATE	xx.xx.xx	
INIT	XX	

STATUS	PLANNING
--------	----------

DRAWING TITLE	BALCONIES AS EXISTING PLAN, FRONT ELEVATION, SECTION
---------------	---

JOB NUMBER	DRAWING NUMBER	REVISION	DATE
483	(PL) 04	NA	01.11.2010

SCALE	DRAWN	CHECKED	
1:100 @ A3 1:50 @ A3	F.P.	F.P.	

JOB TITLE	REPLACEMENT OF TWO BALCONIES FLAT C, 26 WEDDERBURN ROAD LONDON, NW3 5QG
CLIENT	THE SADLER TRUST 26 WEDDERBURN ROAD LONDON, NW3 5QG

CHARLES BARCLAY ARCHITECTS

74 JOSEPHINE AVENUE, LONDON, SW2 2LA
T. 020 8674 0037 F. 020 8683 9696

web e www.cbarchitects.co.uk
cba@cbarchitects.co.uk


PHOTO 1
NORTH WEST ELEVATION
(FROM AKENSIDE ROAD)



PHOTO 2
SOUTH ELEVATION
(FROM WEDDEBURN ROAD)



PHOTO 3
NORTH WEST ELEVATION
(FROM AKENSIDE ROAD)

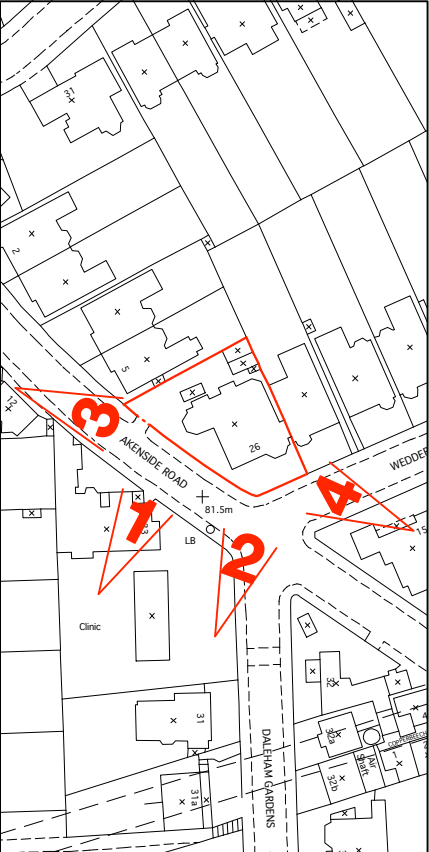

KEY PLAN
N.T.S.



PHOTO 4
SOUTH ELEVATION
(FROM WEDDEBURN ROAD)

DISCLAIMER		1 - Do not scale off this drawing. All dimensions should be checked on site by the Contractor 2 - This drawing is to be read in conjunction with all Architects drawings and specifications. 3 - This drawing is to be read in conjunction with all Structural Engineers drawings and specifications. 4 - This drawing is to be read in conjunction with all Service Engineers drawings and specifications.		
REV	X	X		
DATE	xx.xx.xx			
INIT	XX			
REV	X	X		
DATE	xx.xx.xx			
INIT	XX			
REV	X	X		
DATE	xx.xx.xx			
INIT	XX			
STATUS		PLANNING		
DRAWING TITLE		PHOTOGRAPHS AS EXISTING		
JOB NUMBER		DRAWING NUMBER	REVISION	DATE
483		(PL) 05	NA	01.11.2010
SCALE		DRAWN	CHECKED	
NTS		F.P.	F.P.	
JOB TITLE		REPLACEMENT OF TWO BALCONIES FLAT C, 26 WEDDERBURN ROAD LONDON, NW3 5QG		
CLIENT		THE SADLER TRUST 26 WEDDERBURN ROAD LONDON, NW3 5QG		
CHARLES BARCLAY ARCHITECTS				
74 JOSEPHINE AVENUE, LONDON, SW2 2LA T. 020 8674 0037 F. 020 8683 9696				
web e		www.cbarchitects.co.uk cba@cbarchitects.co.uk		