




DISCLAIMER
 1 - Do not scale off this drawing. All dimensions should be checked on site by the Contractor.
 2 - This drawing is to be read in conjunction with all Architects drawings and specifications.
 3 - This drawing is to be read in conjunction with all Structural Engineers drawings and specifications.
 4 - This drawing is to be read in conjunction with all Service Engineers drawings and specifications.

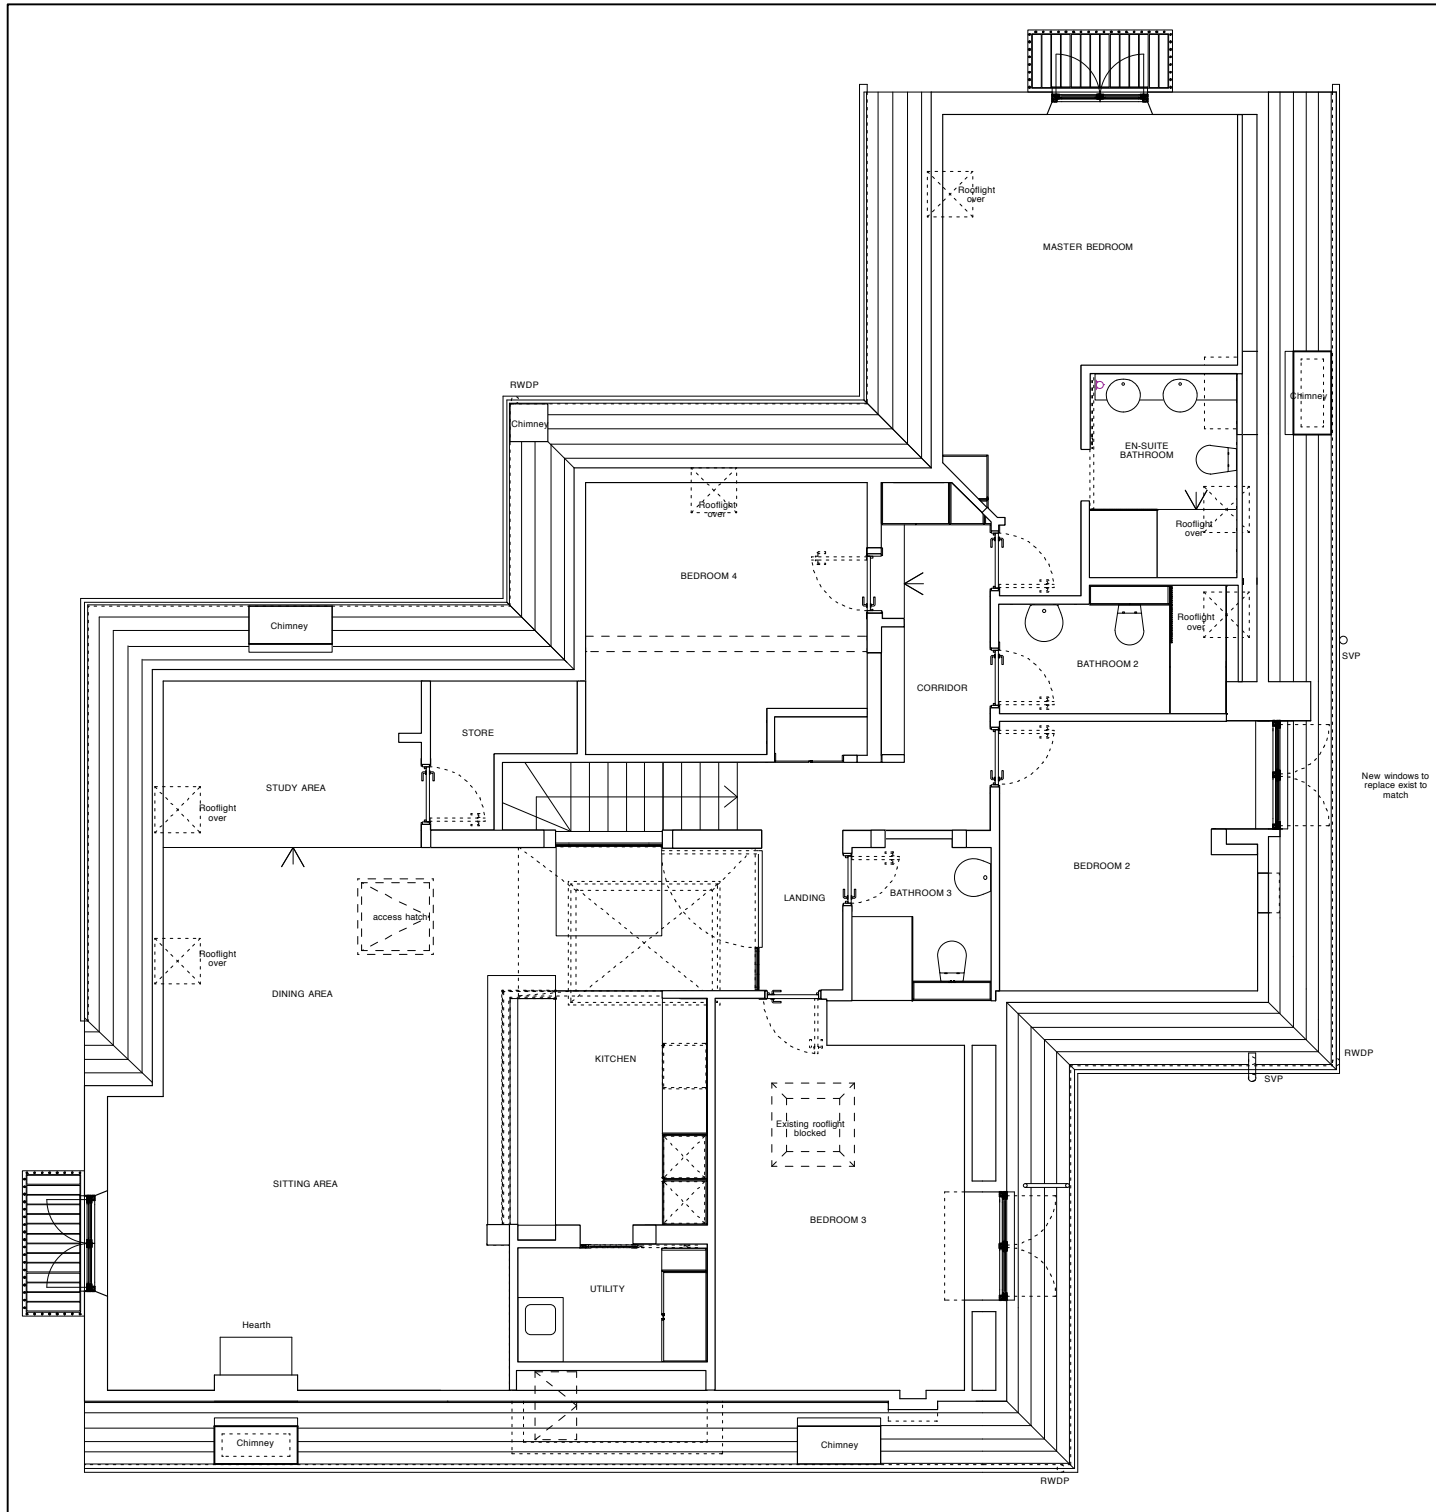

FLOOR PLAN AS PROPOSED
 SCALE 1:100

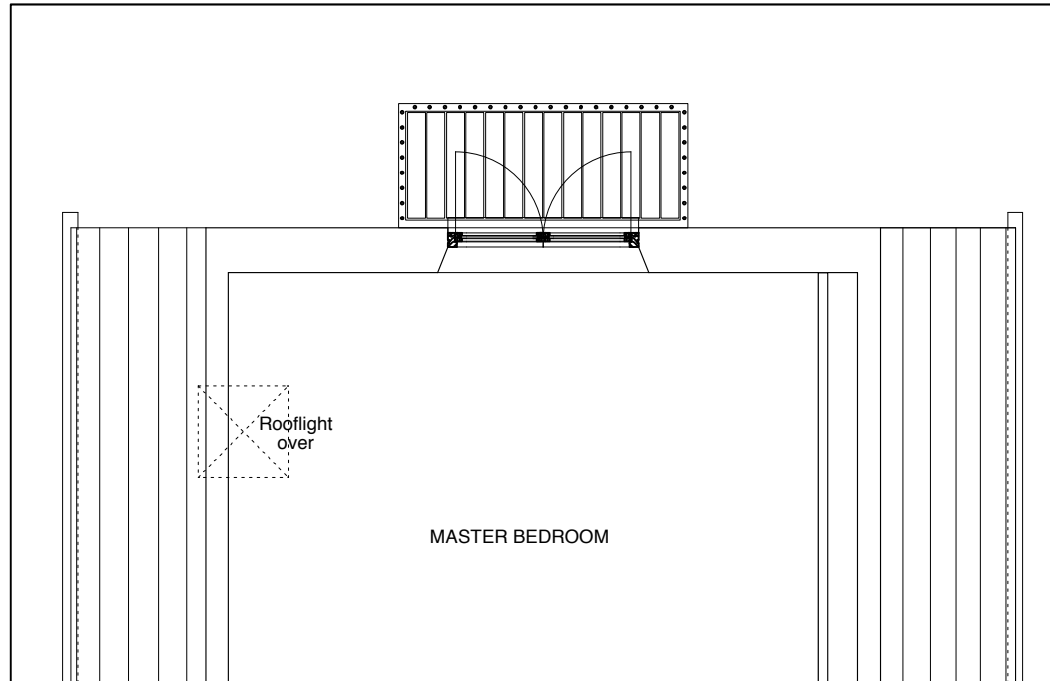

PART FLOOR PLAN AS PROPOSED
 BEDROOM
 SCALE 1:50

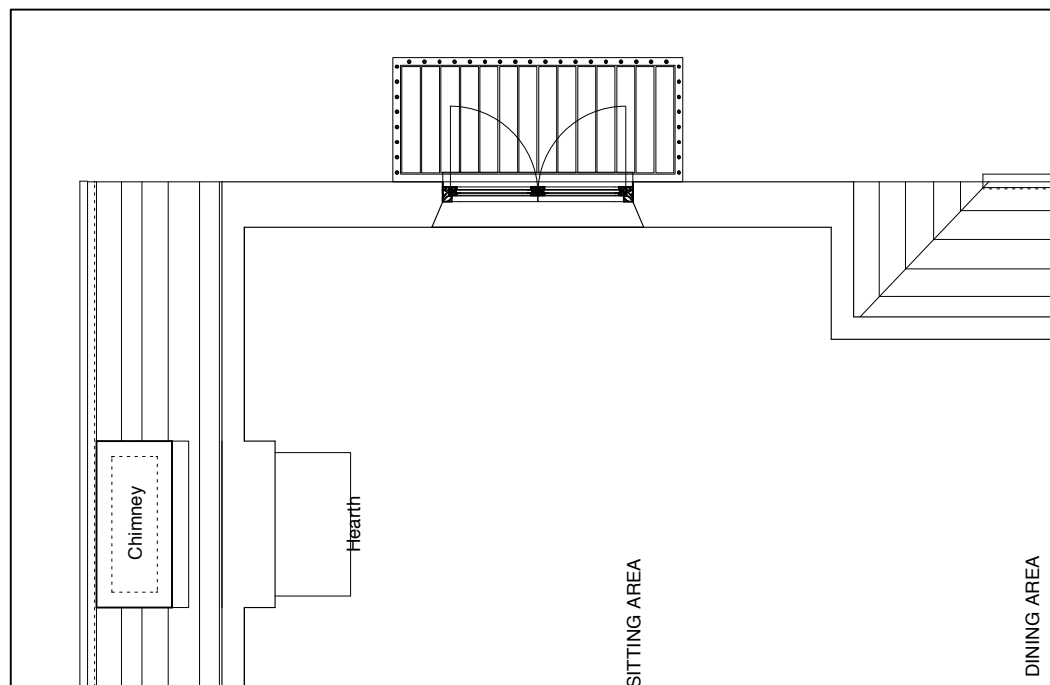

PART FLOOR PLAN AS PROPOSED
 LIVING ROOM
 SCALE 1:50

REV	X	X
DATE	XX.XX.XX	
INIT	XX	
REV	X	X
DATE	XX.XX.XX	
INIT	XX	
REV	X	X
DATE	XX.XX.XX	
INIT	XX	

STATUS
PLANNING

DRAWING TITLE
 FLOOR PLAN AS PROPOSED

JOB NUMBER	DRAWING NUMBER	REVISION	DATE
483	(PL) 06	NA	01.11.2010
SCALE	DRAWN	CHECKED	
1:100 @ A3 1:50 @ A3	F.P.	F.P.	

JOB TITLE
 REPLACEMENT OF TWO BALCONIES
 FLAT C, 26 WEDDERBURN ROAD
 LONDON, NW3 5QG

CLIENT
 THE SADLER TRUST
 26 WEDDERBURN ROAD
 LONDON, NW3 5QG

CHARLES BARCLAY ARCHITECTS
 74 JOSEPHINE AVENUE, LONDON, SW2 2LA
 T. 020 8674 0037 F. 020 8683 9696
 web www.cbarchitects.co.uk
 e cba@cbarchitects.co.uk

DISCLAIMER
 1 - Do not scale off this drawing. All dimensions should be checked on site by the Contractor
 2 - This drawing is to be read in conjunction with all Architects drawings and specifications.
 3 - This drawing is to be read in conjunction with all Structural Engineers drawings and specifications.
 4 - This drawing is to be read in conjunction with all Service Engineers drawings and specifications.



WEST ELEVATION AS PROPOSED
 SCALE 1:100



PART WEST ELEVATION AS PROPOSED
 SCALE 1:50

REV	X	X
DATE	xx.xxx	
INIT	XX	
REV	X	X
DATE	xx.xxx	
INIT	XX	
REV	X	X
DATE	xx.xxx	
INIT	XX	
STATUS	PLANNING	

DRAWING TITLE
WEST ELEVATION AS PROPOSED

JOB NUMBER	DRAWING NUMBER	REVISION	DATE
483	(PL) 07	NA	01.11.2010
SCALE	DRAWN	CHECKED	
1:100 @ A3 1:50 @ A3	F.P.	F.P.	

JOB TITLE
 REPLACEMENT OF TWO BALCONIES
 FLAT C, 26 WEDDERBURN ROAD
 LONDON, NW3 5QG

CLIENT
 THE SADLER TRUST
 26 WEDDERBURN ROAD
 LONDON, NW3 5QG

CHARLES BARCLAY ARCHITECTS
 74 JOSEPHINE AVENUE, LONDON, SW2 2LA
 T. 020 8674 0037 F. 020 8683 9696
 web www.cbarchitects.co.uk
 e cba@cbarchitects.co.uk

DISCLAIMER
 1 - Do not scale off this drawing. All dimensions should be checked on site by the Contractor
 2 - This drawing is to be read in conjunction with all Architects drawings and specifications.
 3 - This drawing is to be read in conjunction with all Structural Engineers drawings and specifications.
 4 - This drawing is to be read in conjunction with all Service Engineers drawings and specifications.



SOUTH ELEVATION AS PROPOSED
 SCALE 1:100



PART SOUTH ELEVATION AS PROPOSED
 SCALE 1:50

REV	X	X
DATE	xx.xxx	
INIT	XX	

REV	X	X
DATE	xx.xxx	
INIT	XX	

REV	X	X
DATE	xx.xxx	
INIT	XX	

STATUS
PLANNING

DRAWING TITLE
SOUTH ELEVATION AS PROPOSED

JOB NUMBER	DRAWING NUMBER	REVISION	DATE
483	(PL) 08	NA	01.11.2010



SCALE	DRAWN	CHECKED
1:100 @ A3 1:50 @ A3	F.P.	F.P.

JOB TITLE
 REPLACEMENT OF TWO BALCONIES
 FLAT C, 26 WEDDERBURN ROAD
 LONDON, NW3 5QG


CLIENT
 THE SADLER TRUST
 26 WEDDERBURN ROAD
 LONDON, NW3 5QG

CHARLES BARCLAY ARCHITECTS
 74 JOSEPHINE AVENUE, LONDON, SW2 2LA
 T. 020 8674 0037 F. 020 8683 9696
 web www.cbarchitects.co.uk
 e cba@cbarchitects.co.uk

BALCONIES PLAN AS PROPOSED
SCALE 1: 20

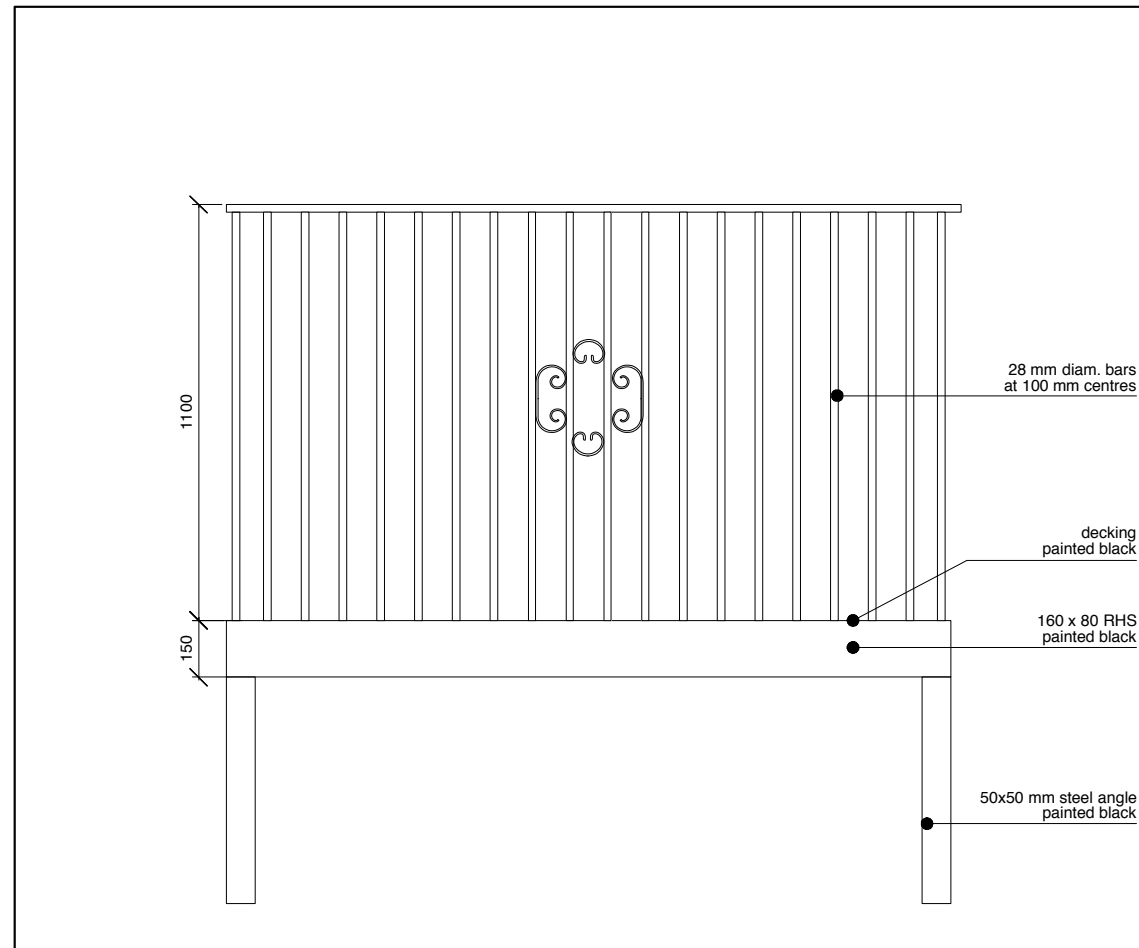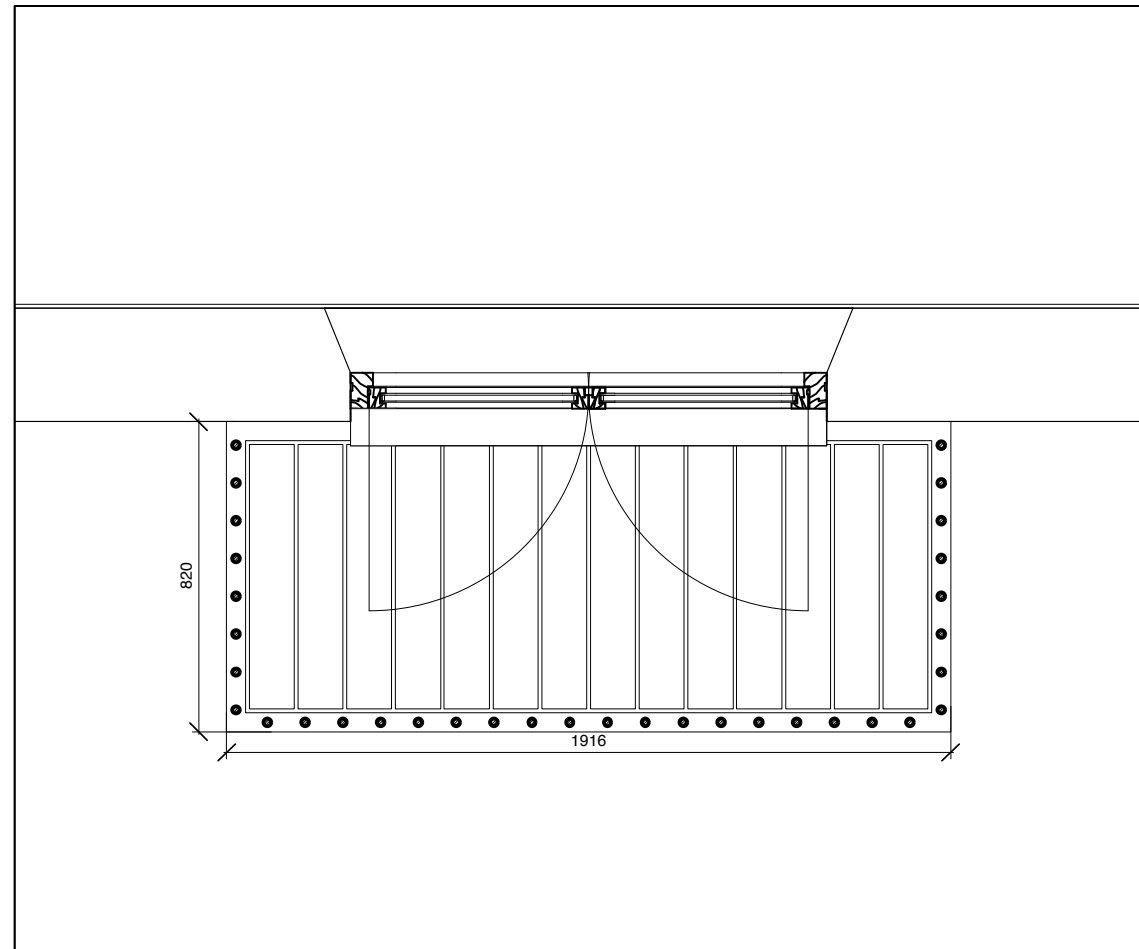

BALCONIES FRONT ELEVATION AS PROPOSED
SCALE 1: 20

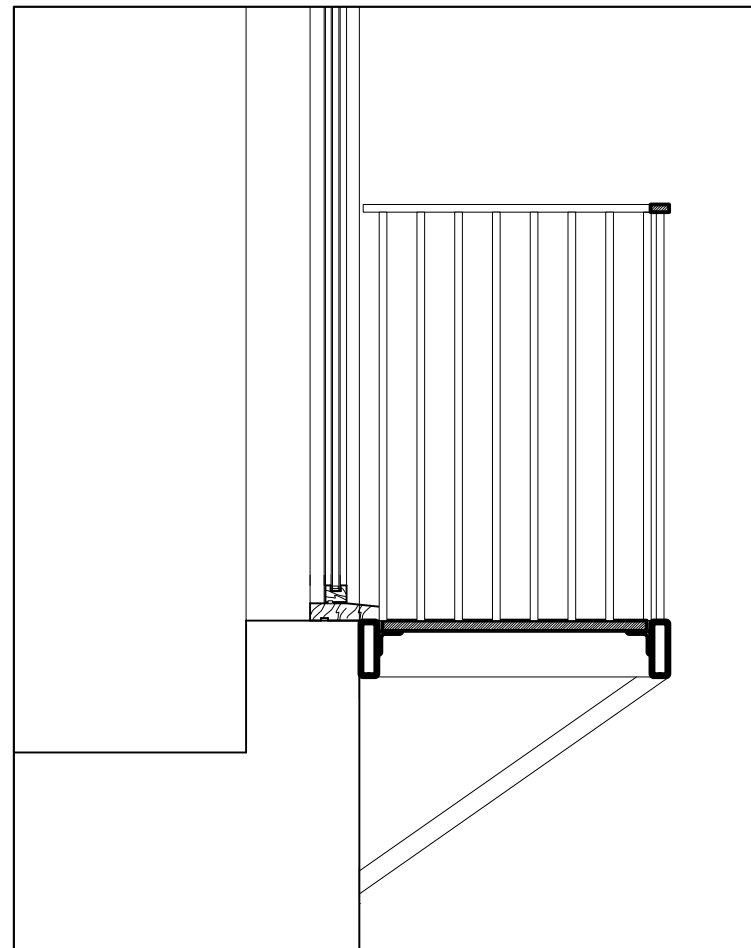

BALCONIES CROSS SECTION AS PROPOSED
SCALE 1:20

DISCLAIMER
 1 - Do not scale off this drawing. All dimensions should be checked on site by the Contractor
 2 - This drawing is to be read in conjunction with all Architects drawings and specifications.
 3 - This drawing is to be read in conjunction with all Structural Engineers drawings and specifications.
 4 - This drawing is to be read in conjunction with all Service Engineers drawings and specifications.

REV	X	X
DATE	xx.xxx	
INIT	XX	
REV	X	X
DATE	xx.xxx	
INIT	XX	
REV	X	X
DATE	xx.xxx	
INIT	XX	

STATUS
PLANNING

DRAWING TITLE
BALCONIES AS EXISTING
PLAN, FRONT ELEVATION, SECTION

JOB NUMBER	DRAWING NUMBER	REVISION	DATE
483	(PL) 09	NA	01.11.2010
SCALE	DRAWN	CHECKED	
1:100 @ A3 1:50 @ A3	F.P.	F.P.	

JOB TITLE
REPLACEMENT OF TWO BALCONIES
FLAT C, 26 WEDDERBURN ROAD
LONDON, NW3 5QG

CLIENT
THE SADLER TRUST
26 WEDDERBURN ROAD
LONDON, NW3 5QG

CHARLES BARCLAY ARCHITECTS
 74 JOSEPHINE AVENUE, LONDON, SW2 2LA
 T. 020 8674 0037 F. 020 8683 9696
 web www.cbarchitects.co.uk
 e cba@cbarchitects.co.uk