



EXISTING FRONT ELEVATION (1/50)

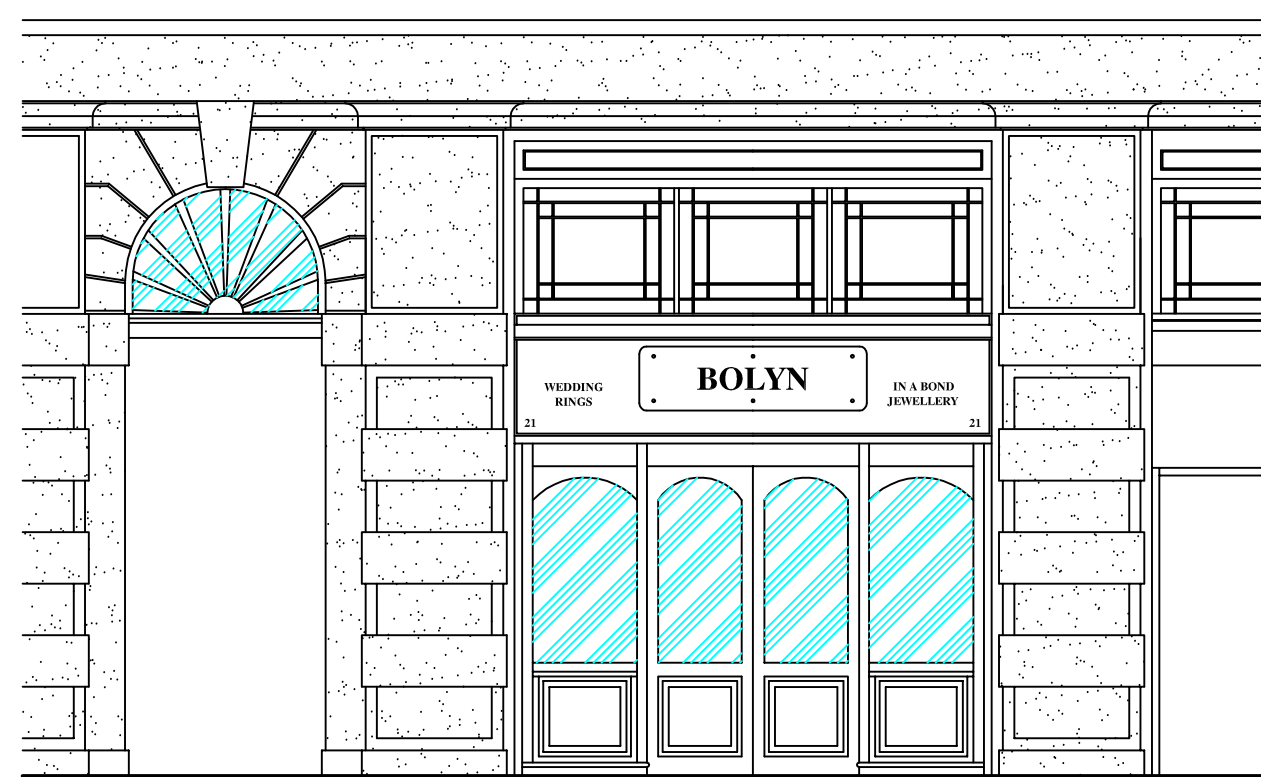


PROPOSED FRONT ELEVATION WITH DOORS CLOSED (1/50)




PROPOSED FRONT ELEVATION WITH DOORS OPEN (1/50)

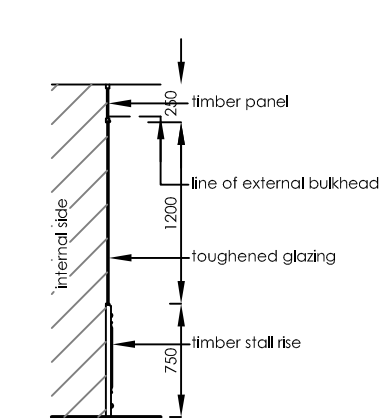


EXISTING SECTION THROUGH STALLRISER (1/50)

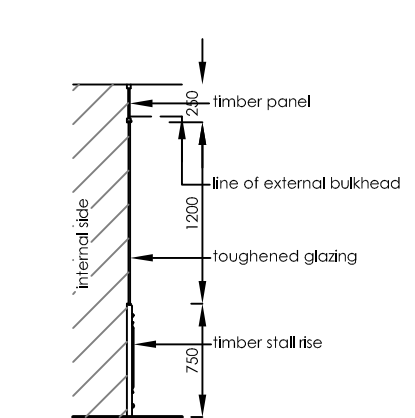


PROPOSED SECTION THROUGH STALLRISER (1/50)

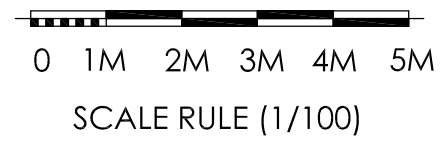


SCALE RULE (1/100)

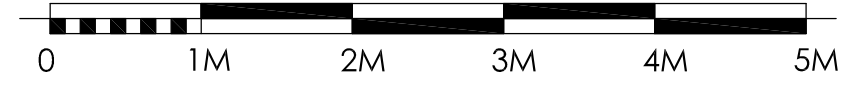


SCALE RULE (1/50)

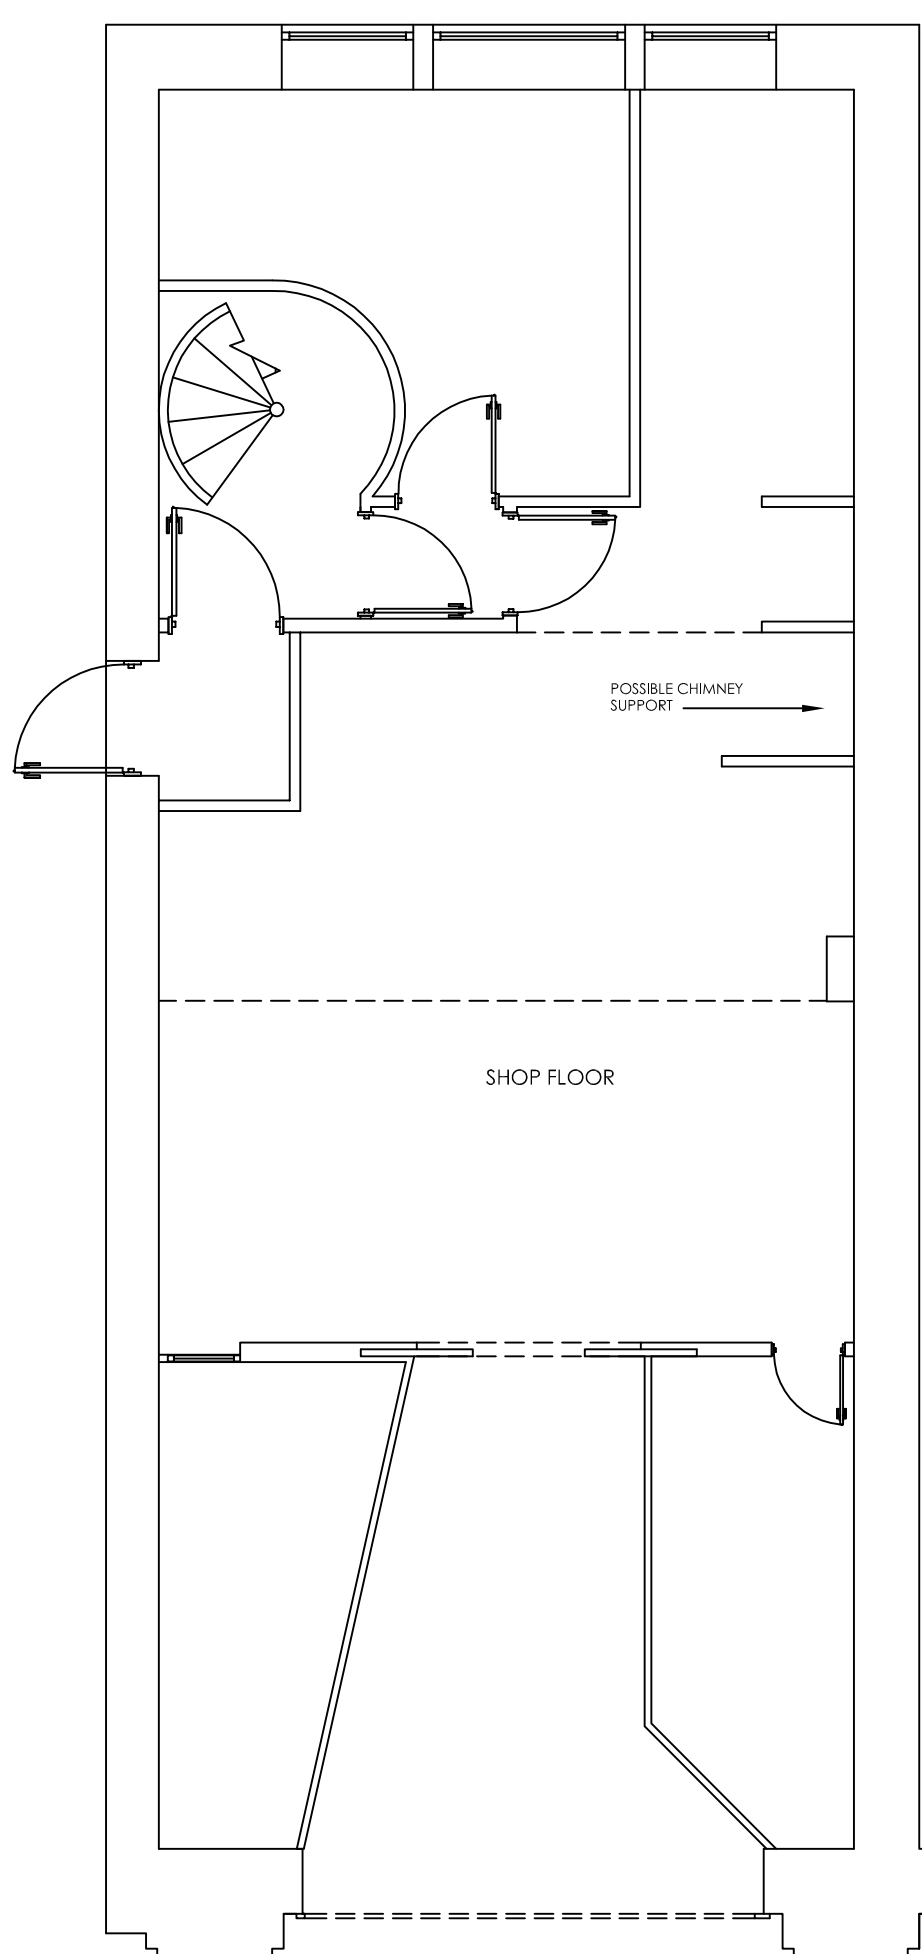

EXISTING SHOP FLOOR PLAN (1/50)

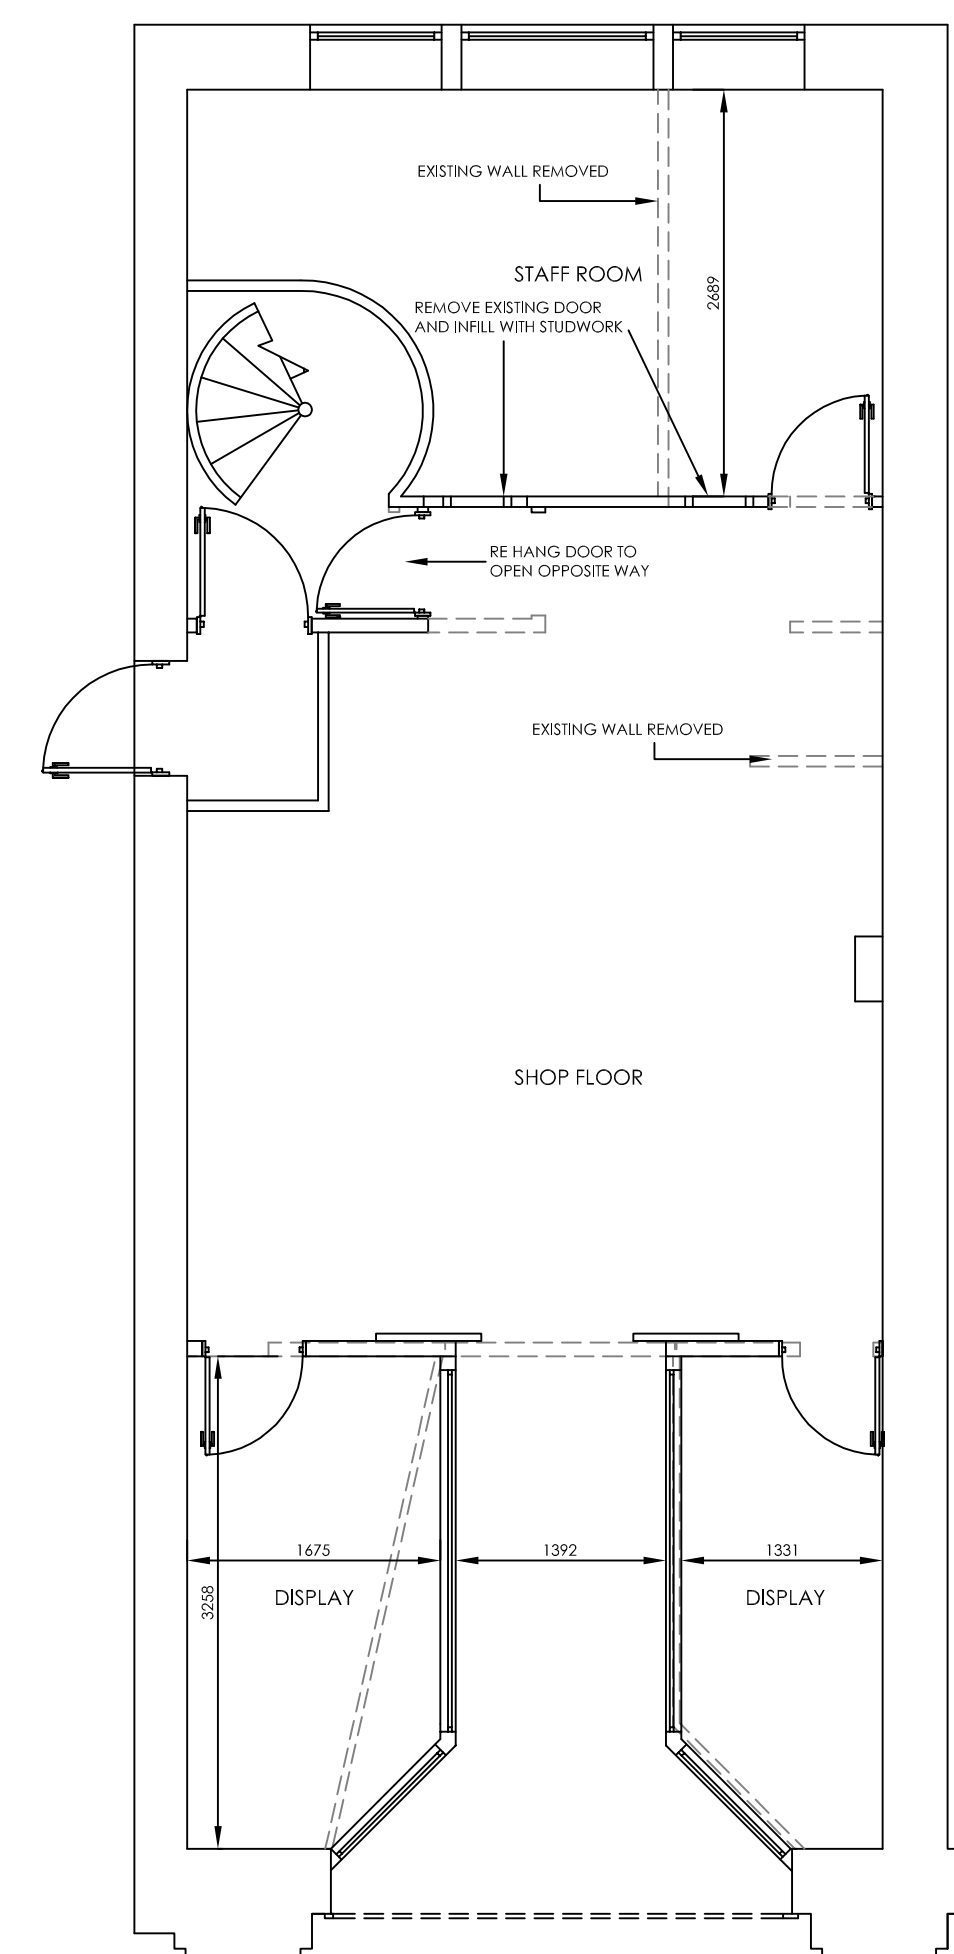

PROPOSED SHOP FLOOR PLAN (1/50)

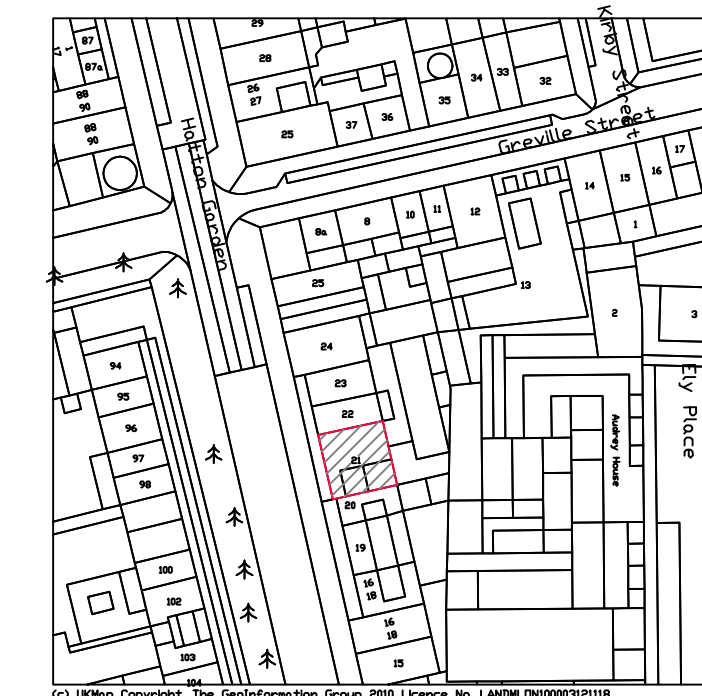

LOCATION 1/1250

REVISION :  
REV.A - 26/10/10 - OS PLAN ADDED TO DRAWINGS

DRAWING :  
EXISTING / PROPOSED PLANS AND ELEVATIONS

DATE : AUG 10	PROJECT : PROPOSED INTERNAL ALTERATIONS AND REDESIGN OF SHOPFRONT DISPLAY
SCALE : 1/50	CLIENT : BOLYN JEWELLERS
DRAWING NO. : 10-70	SITE ADDRESS : 21 HATTON GARDEN LONDON EC1N 8BA

ALL DRAWINGS TO BE CHECKED CAREFULLY PRIOR TO COMMENCEMENT OF WORK. ANY CHANGES TO BE MADE MUST BE APPROVED BY THE ARCHITECT. 

DRAWING SIGNED AND APPROVED BY:  
PRINT NAME : SIGNATURE : DATE :

**t a o b** architectural consultants

the art of building ltd  
tel: +44 (0)1509 891105 fax: +44 (0)1509 891105 the outbuildings  
email: info@theartofbuilding.co.uk forest road, woodhouse  
w: www.theartofbuilding.co.uk leicesterhire, le12 8tz