




- New painted timber doors with fixed light above
- New glass balustrade to existing terrace
- Neighbouring garage outline
- New painted timber window

1 Proposed rear elevation
1:50



2 Proposed section AA
1:50

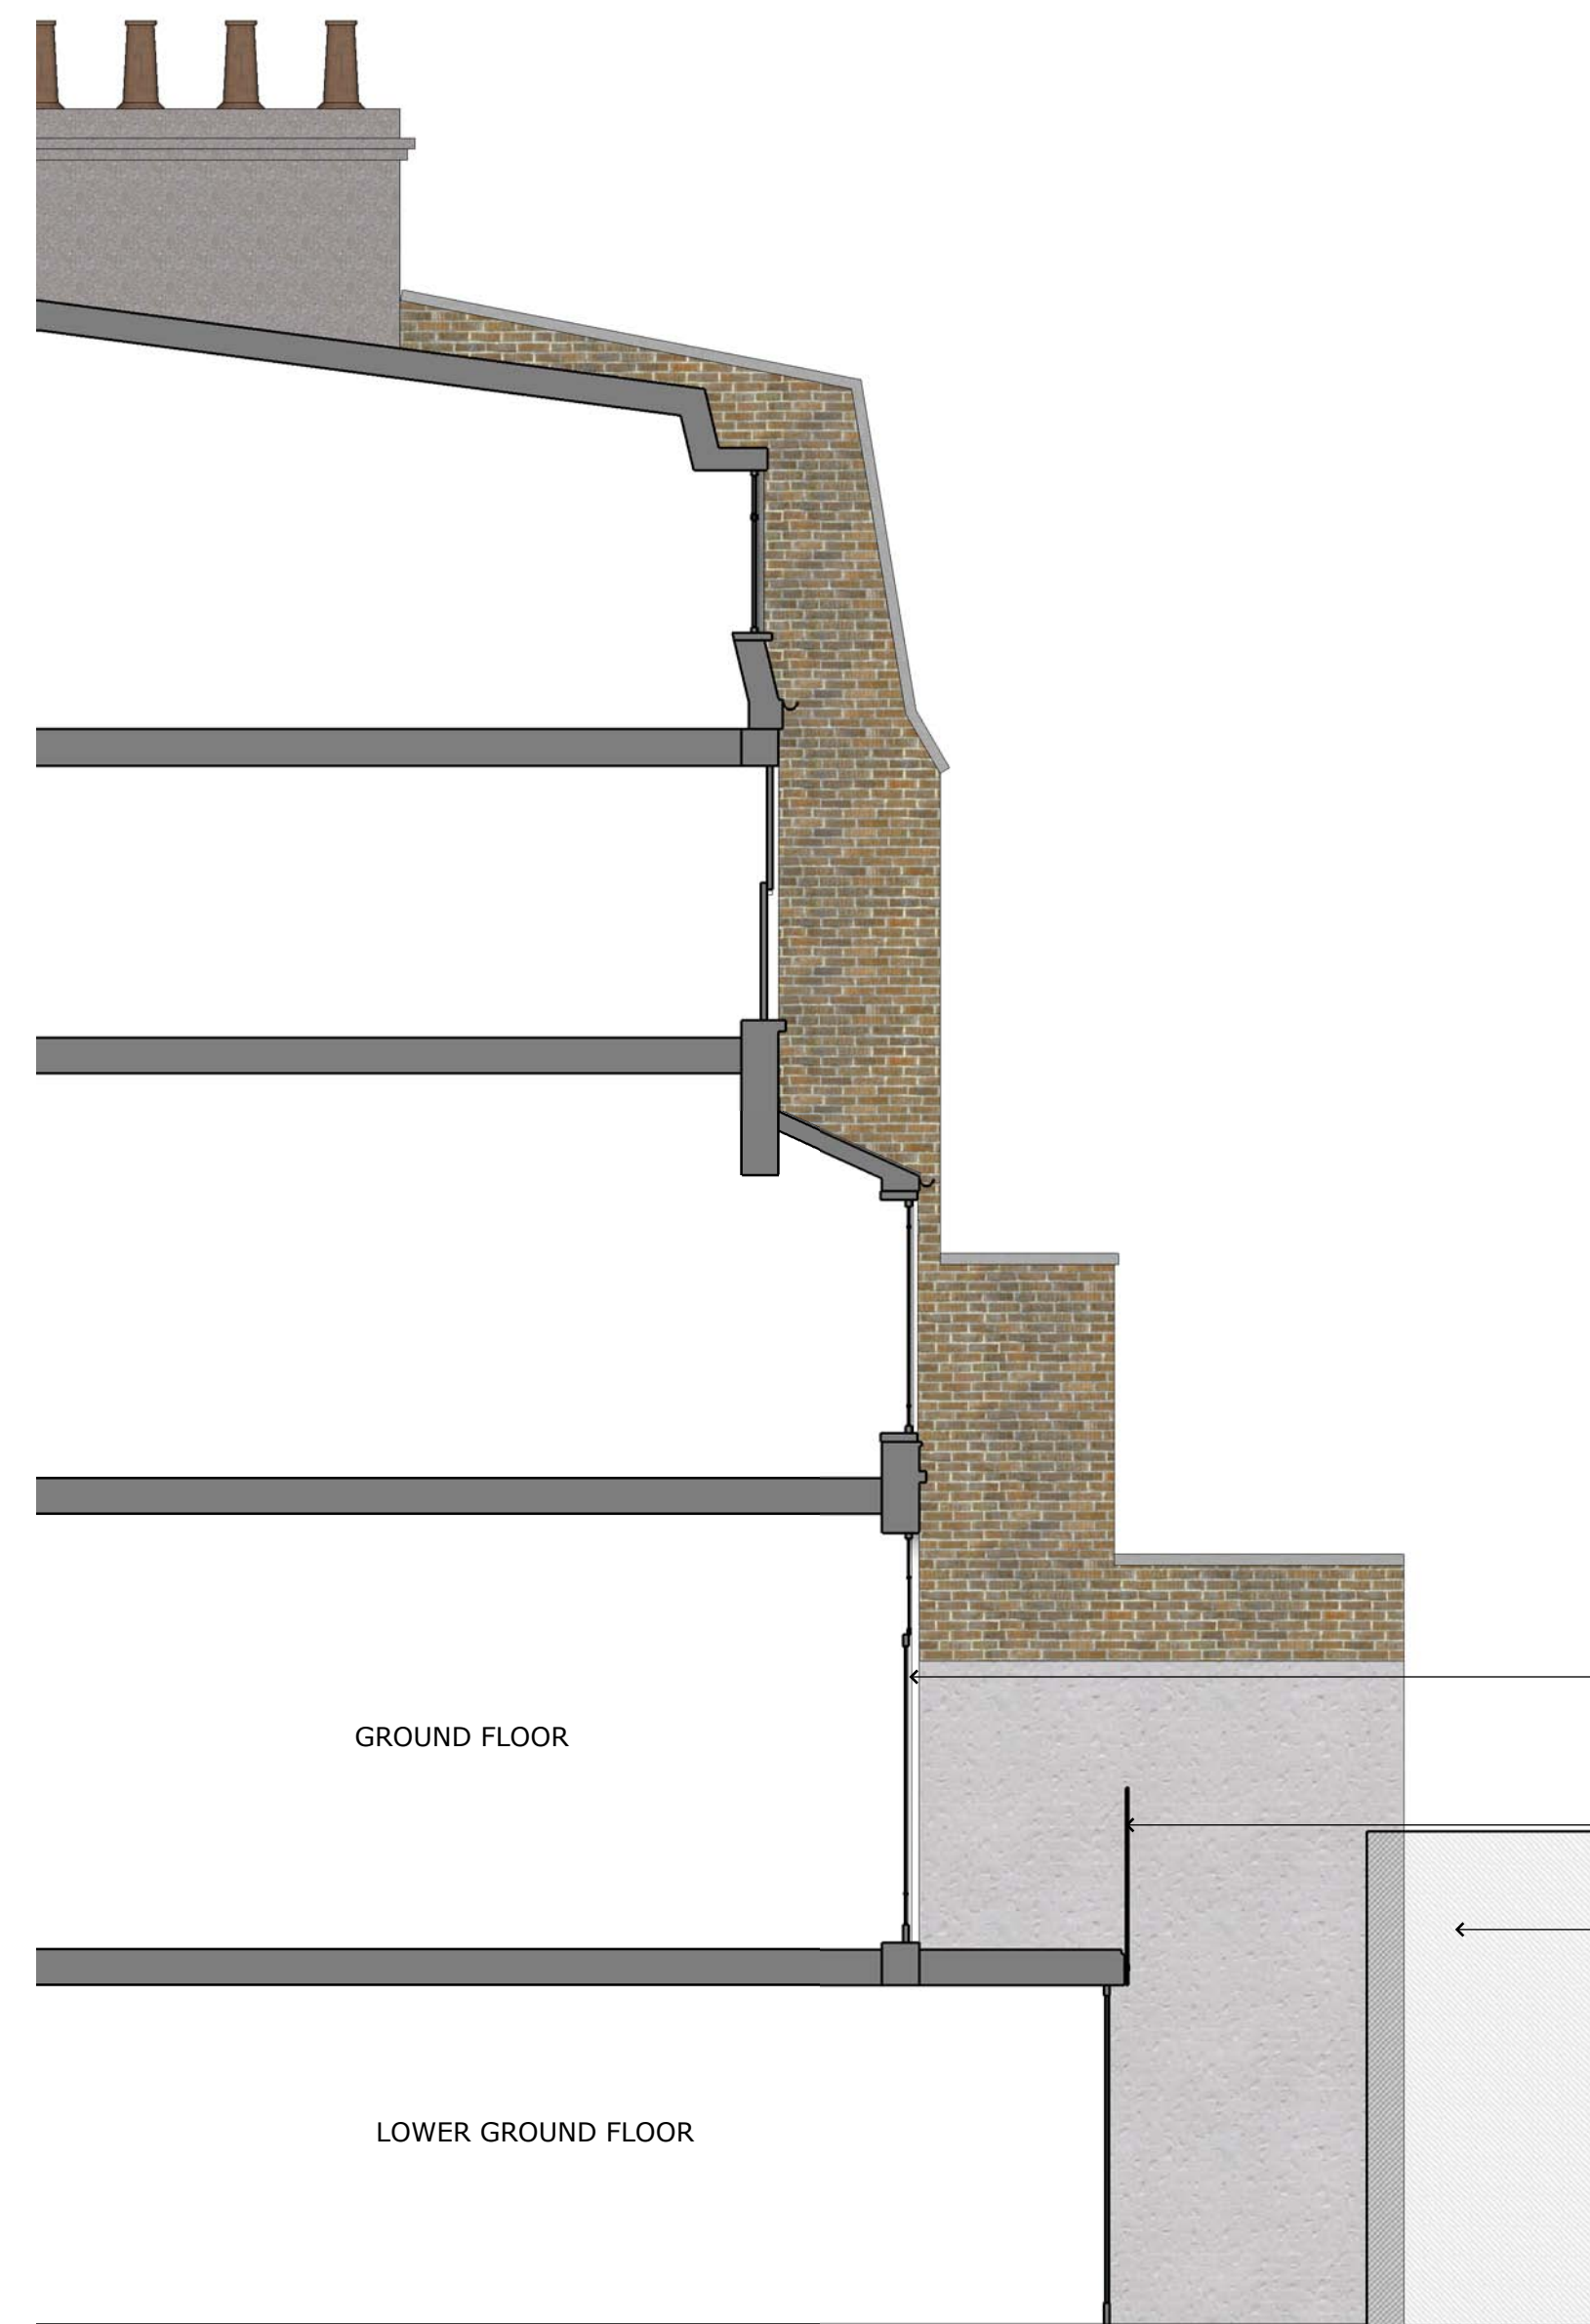

- New painted timber double doors with fixed light above
- New glass balustrade to existing terrace
- Neighbouring garage outline

3 Proposed section BB
1:50



MINALE + MINALE The Poppy Factory 20 Petresham Road London TW10 UR T: 020 8614 9022 www.minaleandminale.com	
Project BASEMENT AND GROUND FLOOR FLAT 104 REGENT PARK ROAD PRIMROSE HILL LONDON NW1 8UG	
Title AS PROPOSED	
Drawing No.	58-P2-A
Scale	1:50@A1
Date	27.10.2010
Revision	
A	B
C	D
E	F
G	