


This drawing is the copyright property of Charles Leon associates Limited. It may not be copied or disclosed to any third party for any purpose except as authorised in writing by Charles Leon associates Limited. Do not scale this drawing. Figured dimensions only are to be used in preference to similar-scale drawings. All dimensions are to be checked on site before any work commences. If in doubt Ask.  
The contractor is to provide full size setting out drawings based on information contained in this drawing for the designers' approval prior to commencing manufacture.  
This drawing is to be read in conjunction with all relevant consultants and/or specialist drawings or documents and any discrepancies or variations are to be notified to the designer before affected work commences.

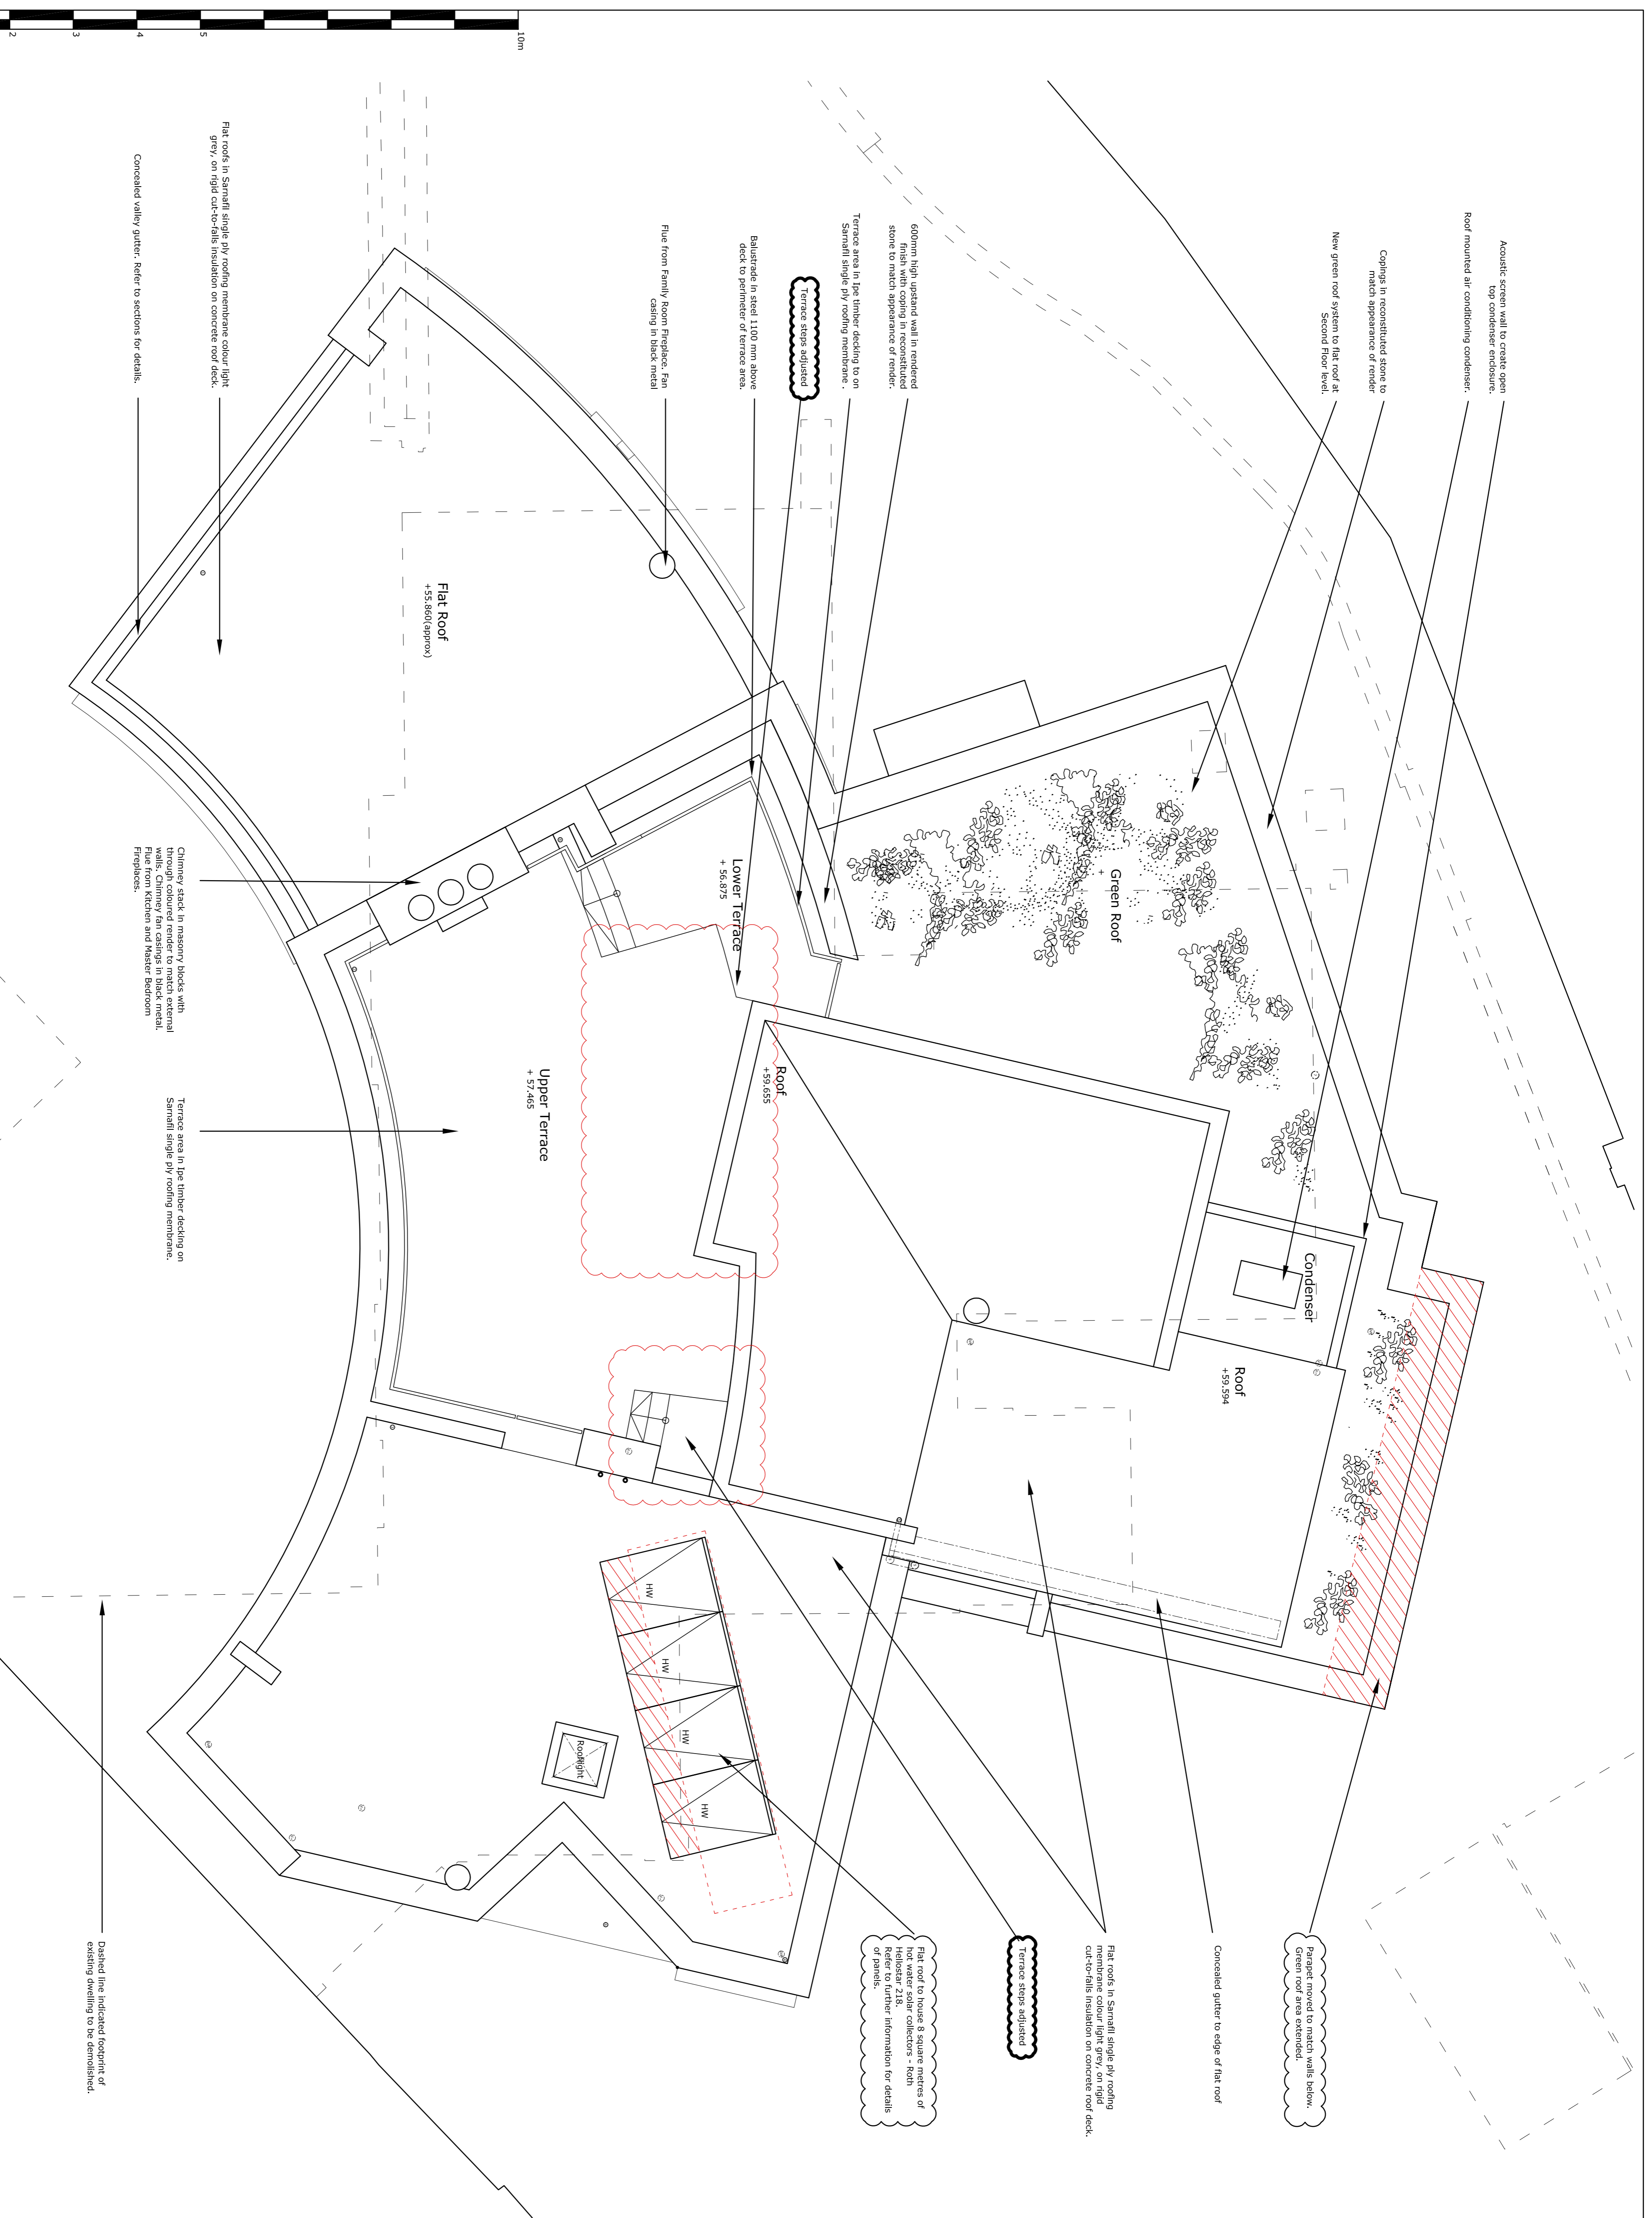

**P L A N N I N G**

REV	DATE	COMMENTS
E	16.09.10	2nd Floor Terrace steps adjusted.
D	23.08.10	Issued for Planning
C	06.08.10	Plan amended as douved
B	19.03.10	2nd Floor Roof reduced

**CLA**  
 CHARLES LEON ASSOCIATES  
 CHESWICK STUDIOS  
 9 POWER ROAD LONDON W4 4 3PY  
 TELEPHONE: +44 (0)20 8749 6170 FAX/MAIL: +44 (0)20 8749 6171

Client: **Mr & Mrs Russell**

Project: **36 Millfield Lane London N6**

Area: **Roof Plan**

Title: **General Layout**

Scale	1:50	Date	14.08.09
Drawn By	BM	Checked By	GC
DWG No.	412 P 104	Rev.	E