

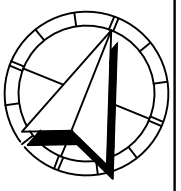


project	Lamorna, Dartmouth Park Road, NW5 1SU	client	Tony Harriss
			07 Oct 10
			3186ga-25
		01	-
		view	rev

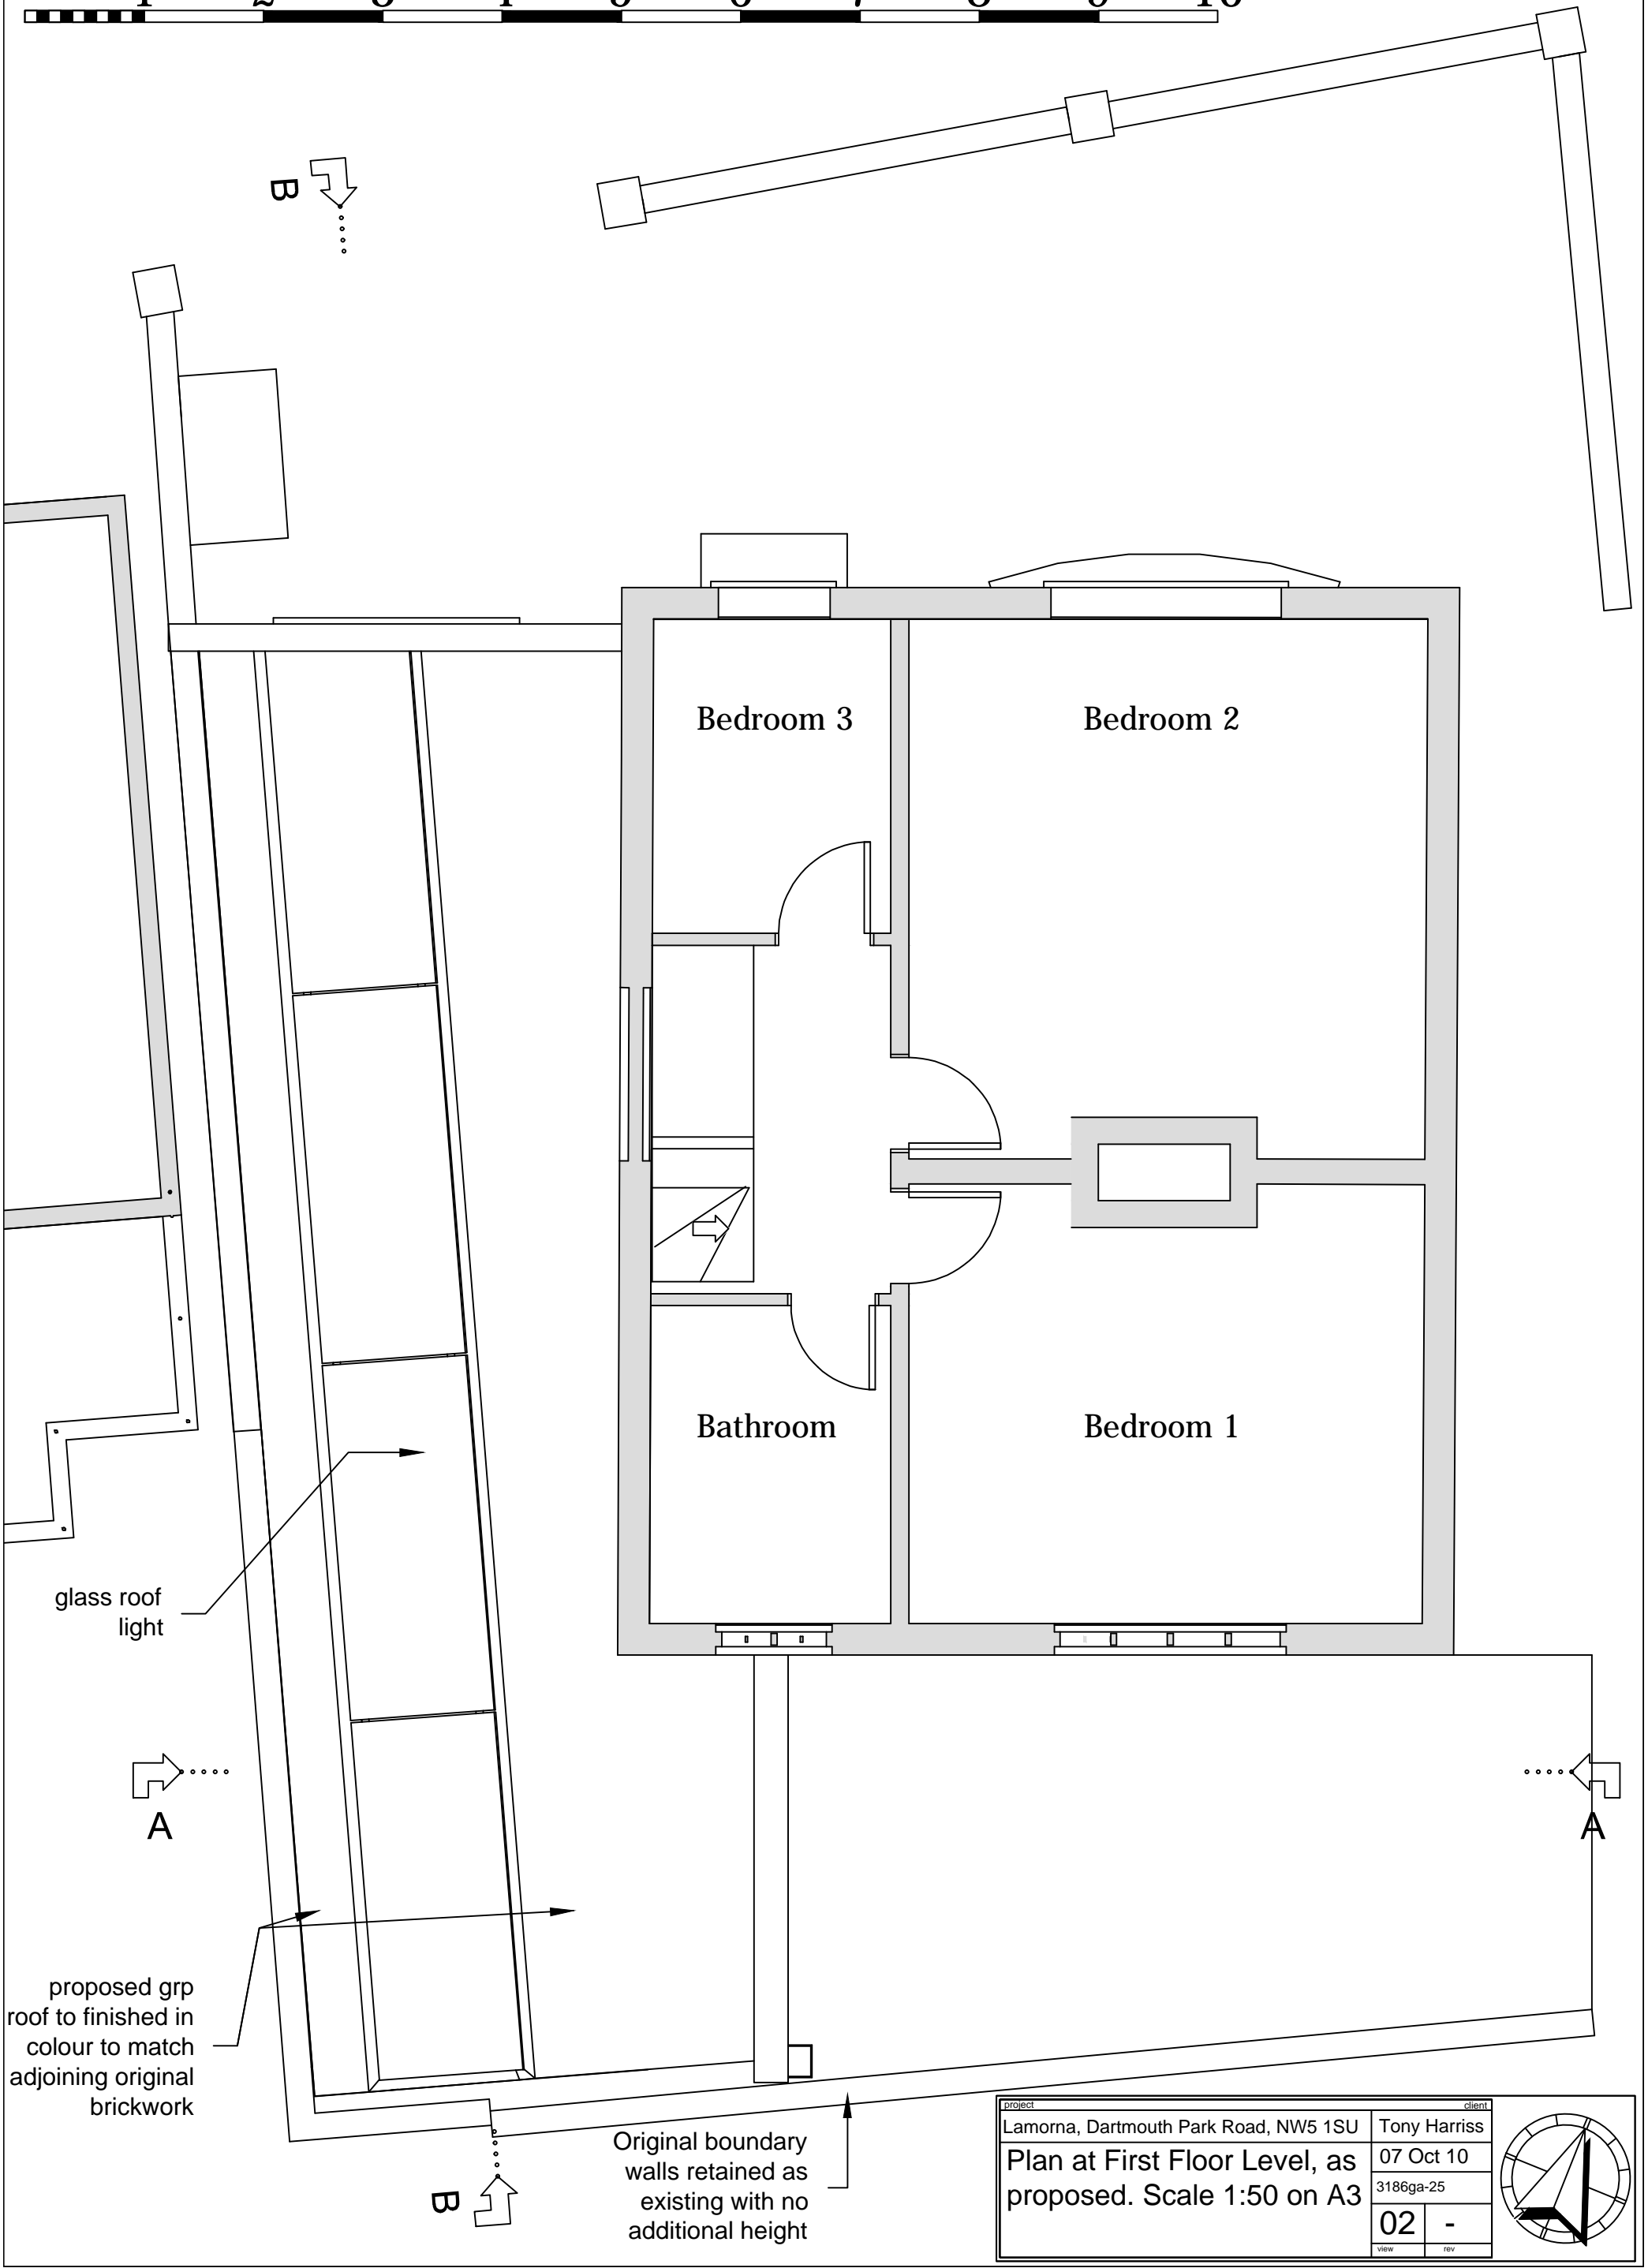

Plan at Ground Floor Level,
as proposed. Scale 1:50 on
A3

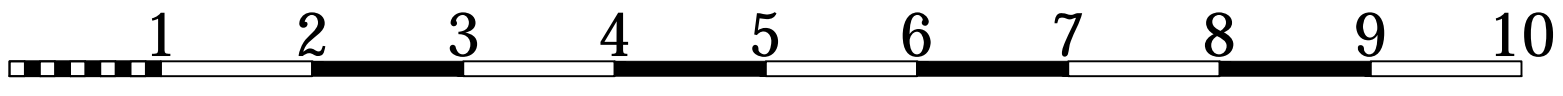

glass roof light


A

proposed grp roof to finished in colour to match adjoining original brickwork


B

Original boundary walls retained as existing with no additional height

project	Lamorna, Dartmouth Park Road, NW5 1SU	client	Tony Harriss
			07 Oct 10
			3186ga-25
		view	02
		rev	-

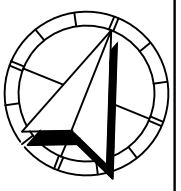

1 2 3 4 5 6 7 8 9 10

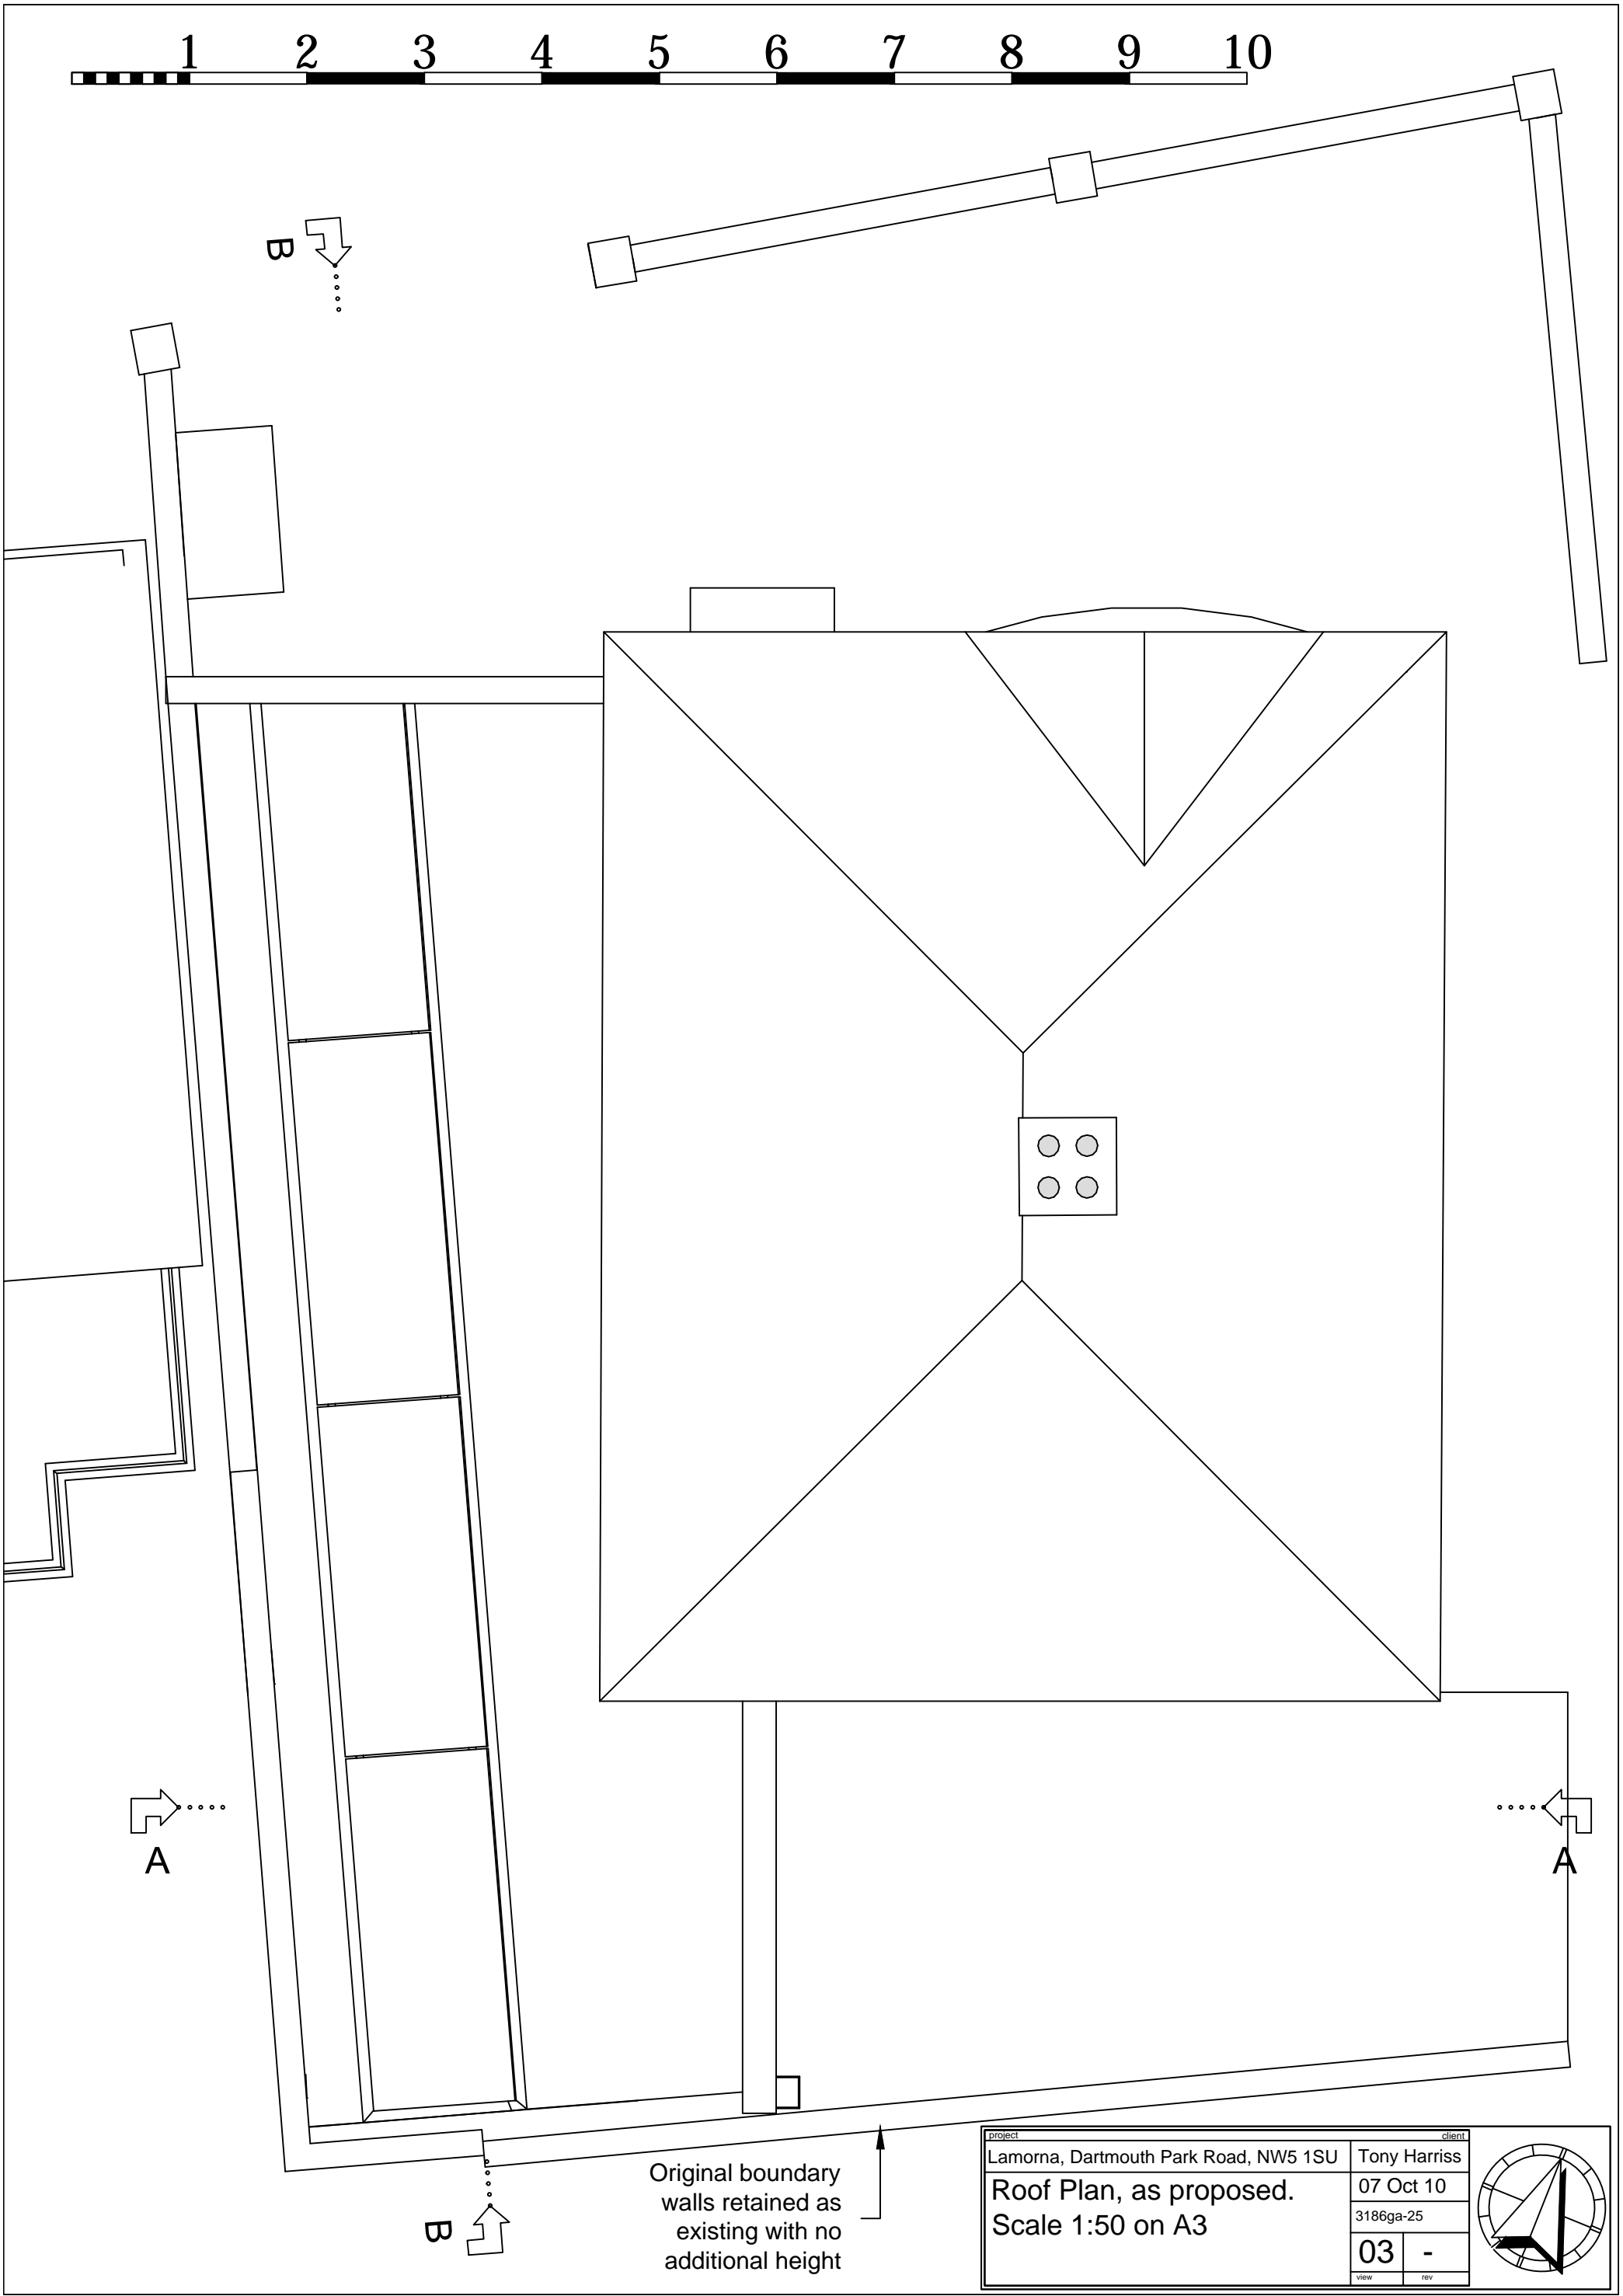

A


B

B

A

Original boundary walls retained as existing with no additional height

project	Lamorna, Dartmouth Park Road, NW5 1SU	client	Tony Harriss
			07 Oct 10
			3186ga-25
		03	-
view		rev	

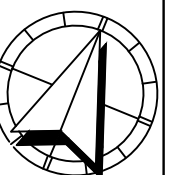


1 2 3 4 5 6 7 8 9 10



3500
 Approximate distance from
 boundary wall to view point
 where raised elements
 remain invisible

project		client	
Lamorna, Dartmouth Park Road, NW5 1SU		Tony Harriss	
Cross Section as proposed through A-A, scale 1:50 on A3		07 Oct 10	
		3186ga-25	
4	-		
view	rev		

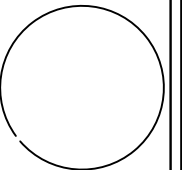


1 2 3 4 5 6 7 8 9 10




new window in place of existing garage doors

bin store

project		client	
Lamorna, Dartmouth Park Road, NW5 1SU		Tony Harriss	
Front elevation as proposed, scale 1:50 on A3		07 Oct 10	
		3186ga-25	
5	-		
view	rev		

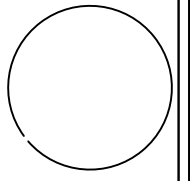


1 2 3 4 5 6 7 8 9 10

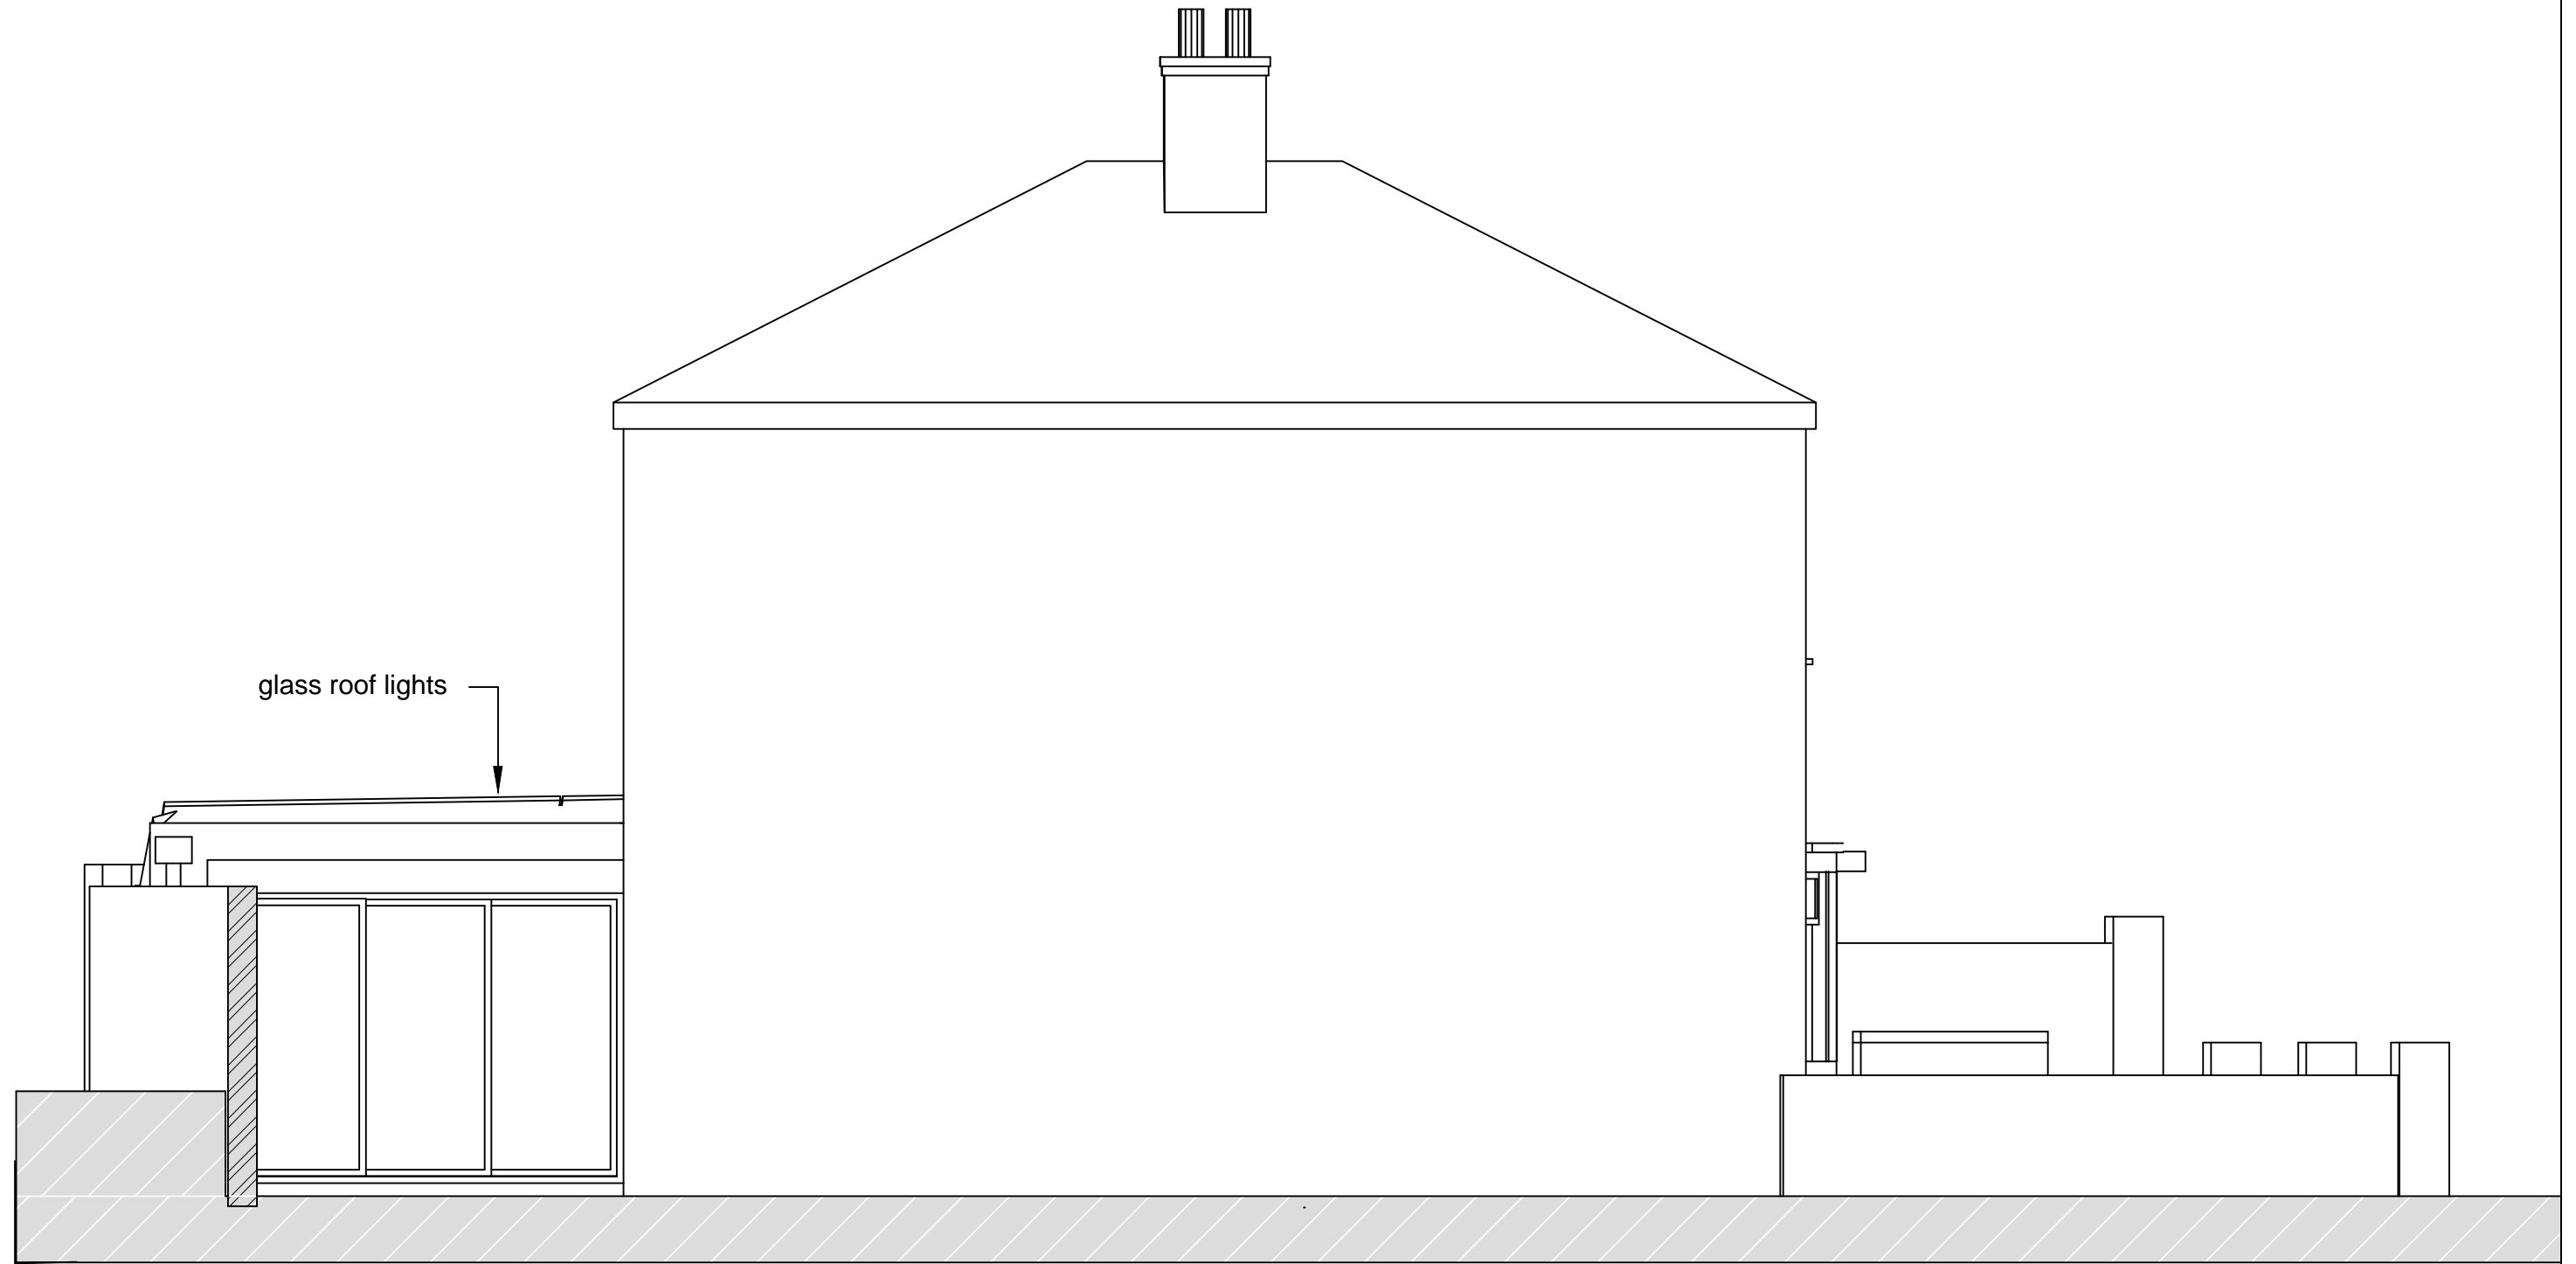


glass roof lights


project		client	
Lamorna, Dartmouth Park Road, NW5 1SU		Tony Harriss	
East elevation as proposed, scale 1:50 on A3		07 Oct 10	
		3186ga-25	
6	a		
view	rev		

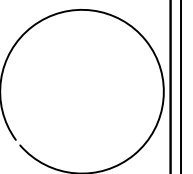


1 2 3 4 5 6 7 8 9 10

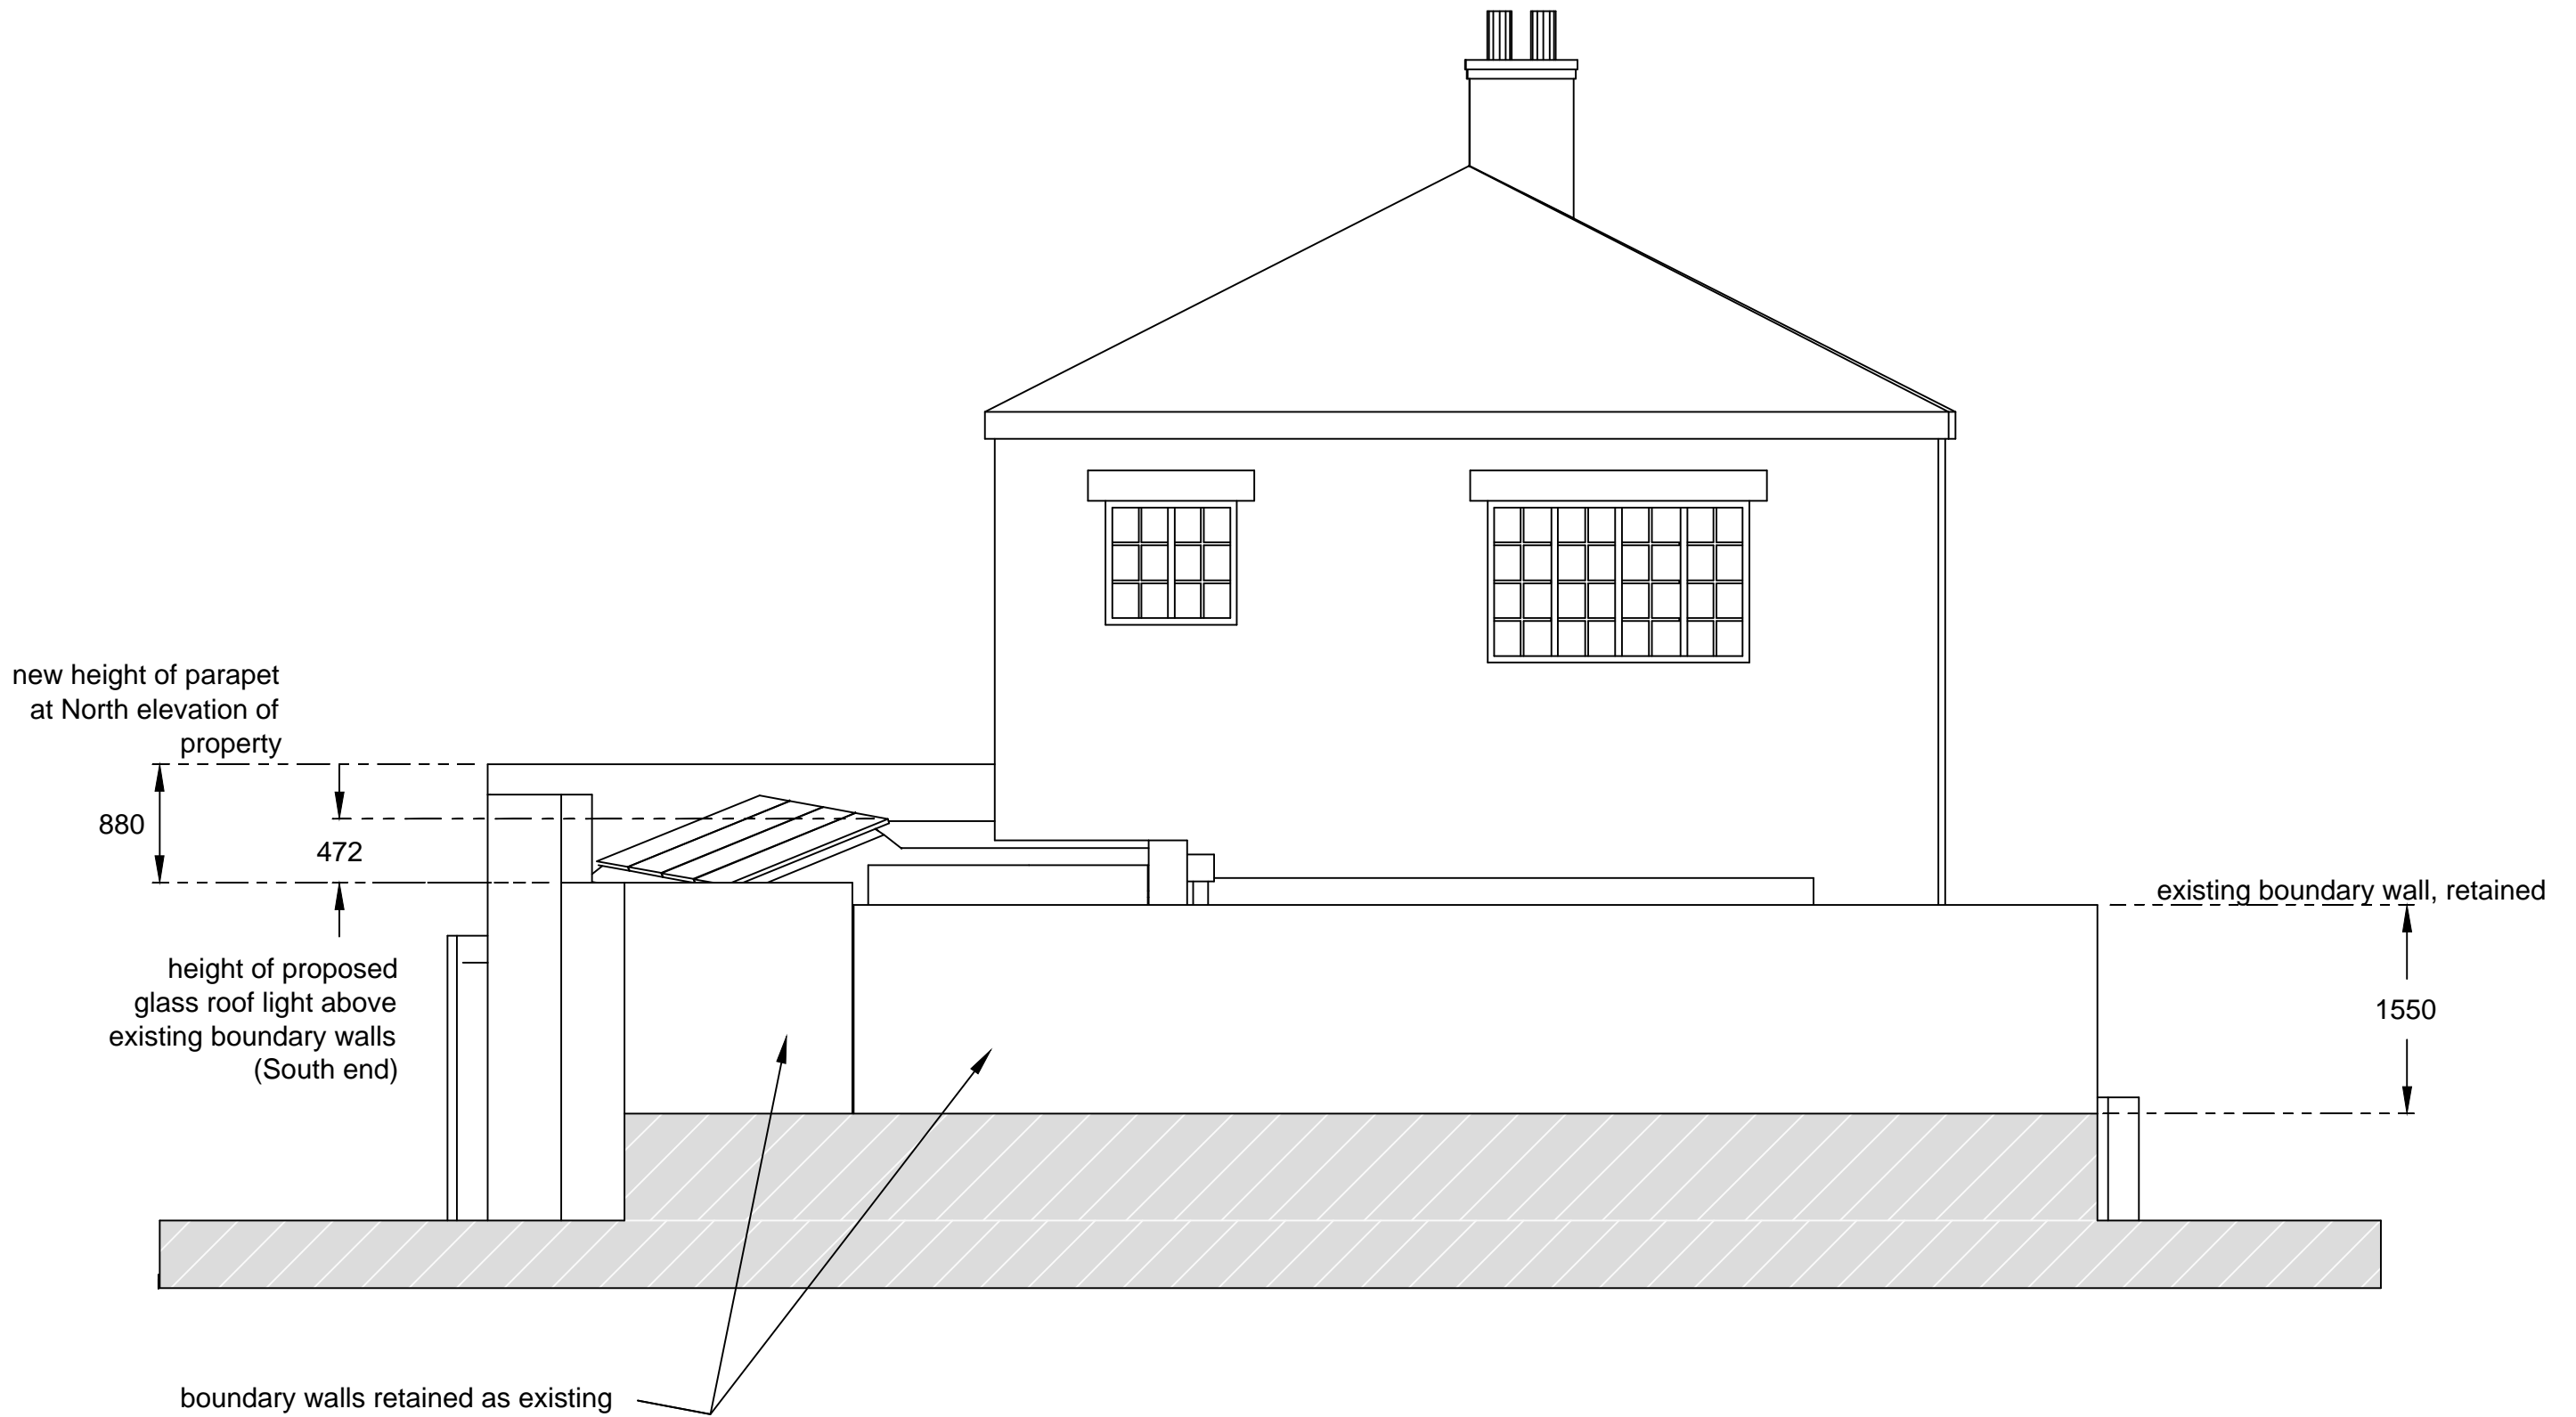


project		client	
Lamorna, Dartmouth Park Road, NW5 1SU		Tony Harriss	
Rear elevation as proposed, scale 1:50 on A3		07 Oct 10	
		3186ga-25	
7	a		
view	rev		

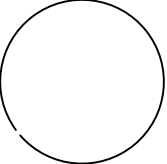


1 2 3 4 5 6 7 8 9 10

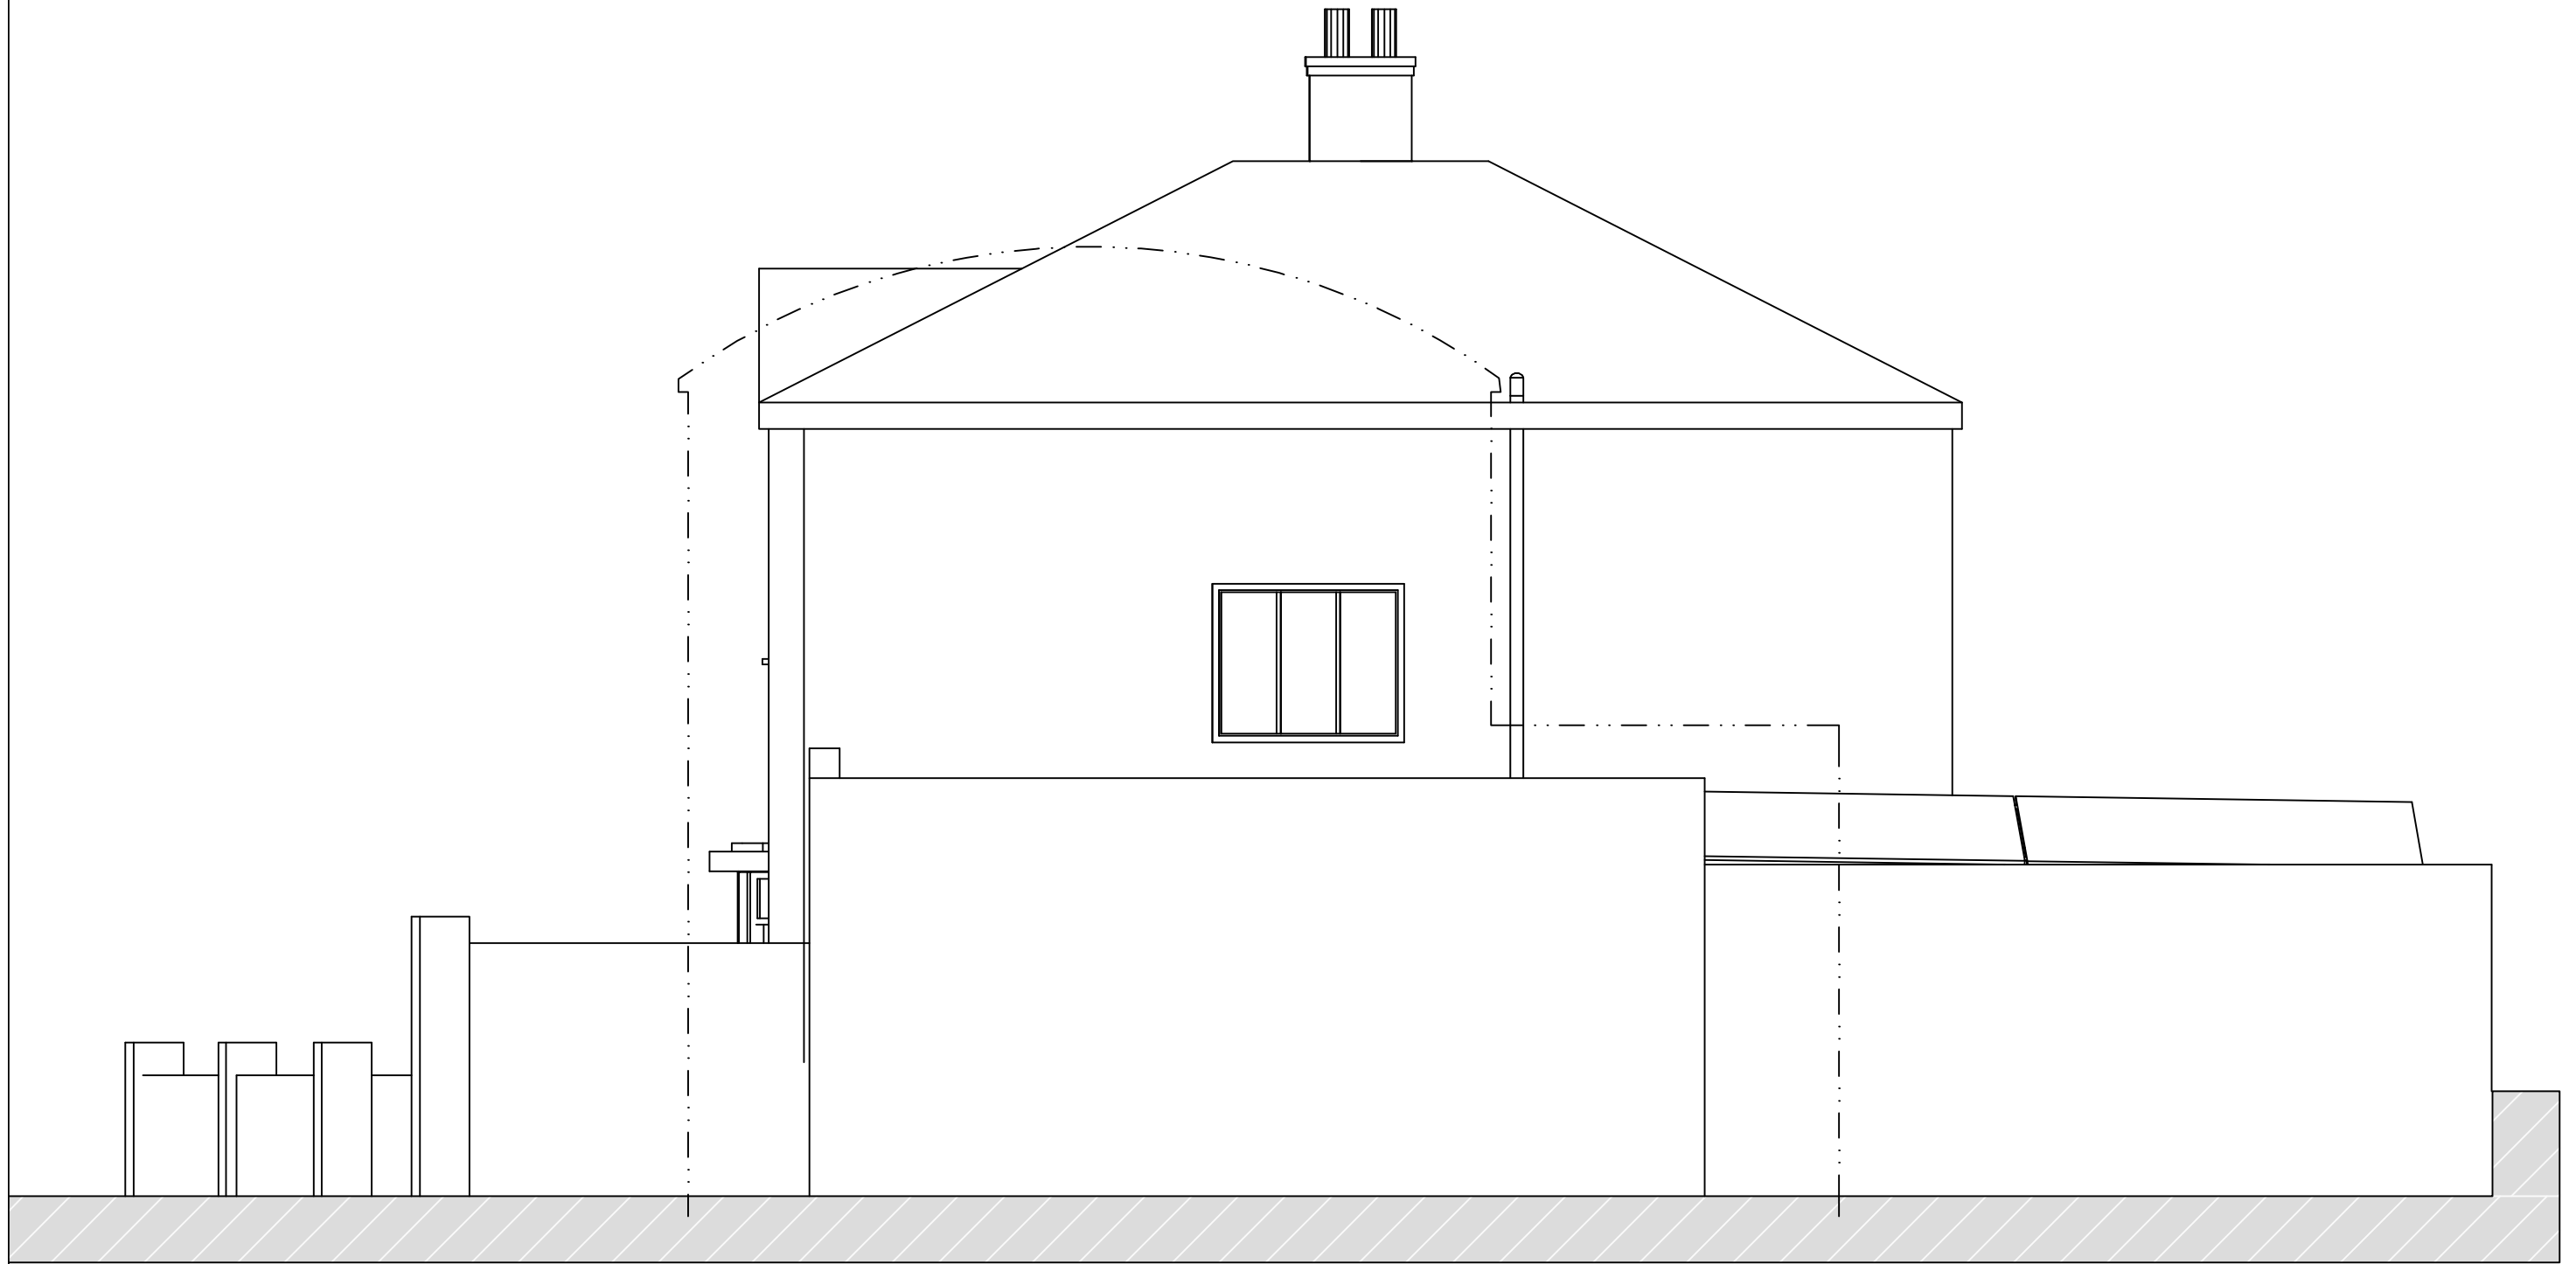

project		client	
Lamorna, Dartmouth Park Road, NW5 1SU		Tony Harriss	
West elevation as proposed, scale 1:50 on A3		07 Oct 10	
		3186ga-25	
		8 -	
		view rev	

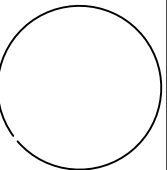

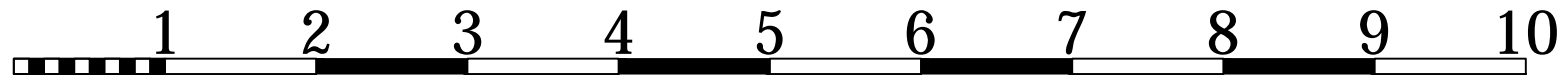

<small>project</small>		<small>client</small>	
Lamorna, Dartmouth Park Road, NW5 1SU		Tony Harriss	
Long Section through roof		07 Oct 10	
light as proposed, scale 1:50		3186ga-25	
on A3		9	-
<small>view</small>	<small>rev</small>		

