




Ground Floor

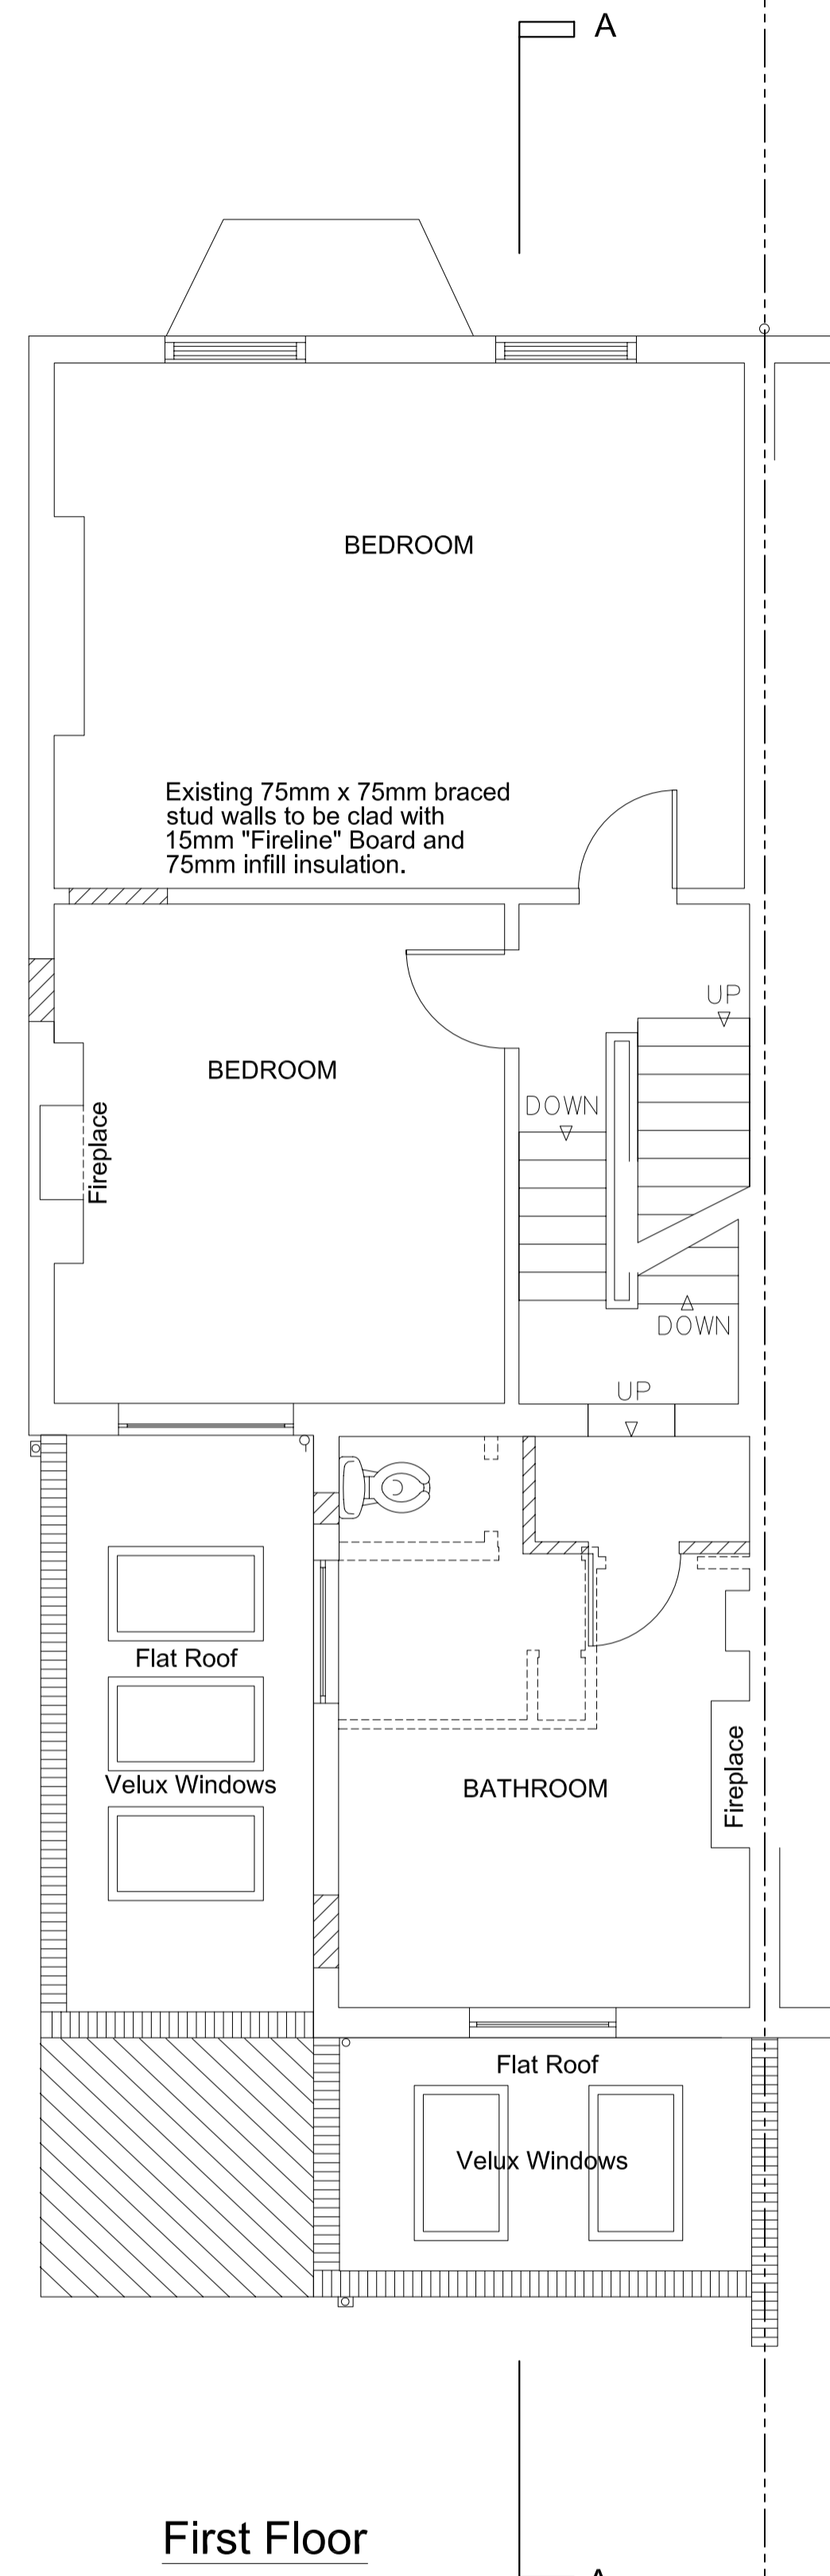


First Floor

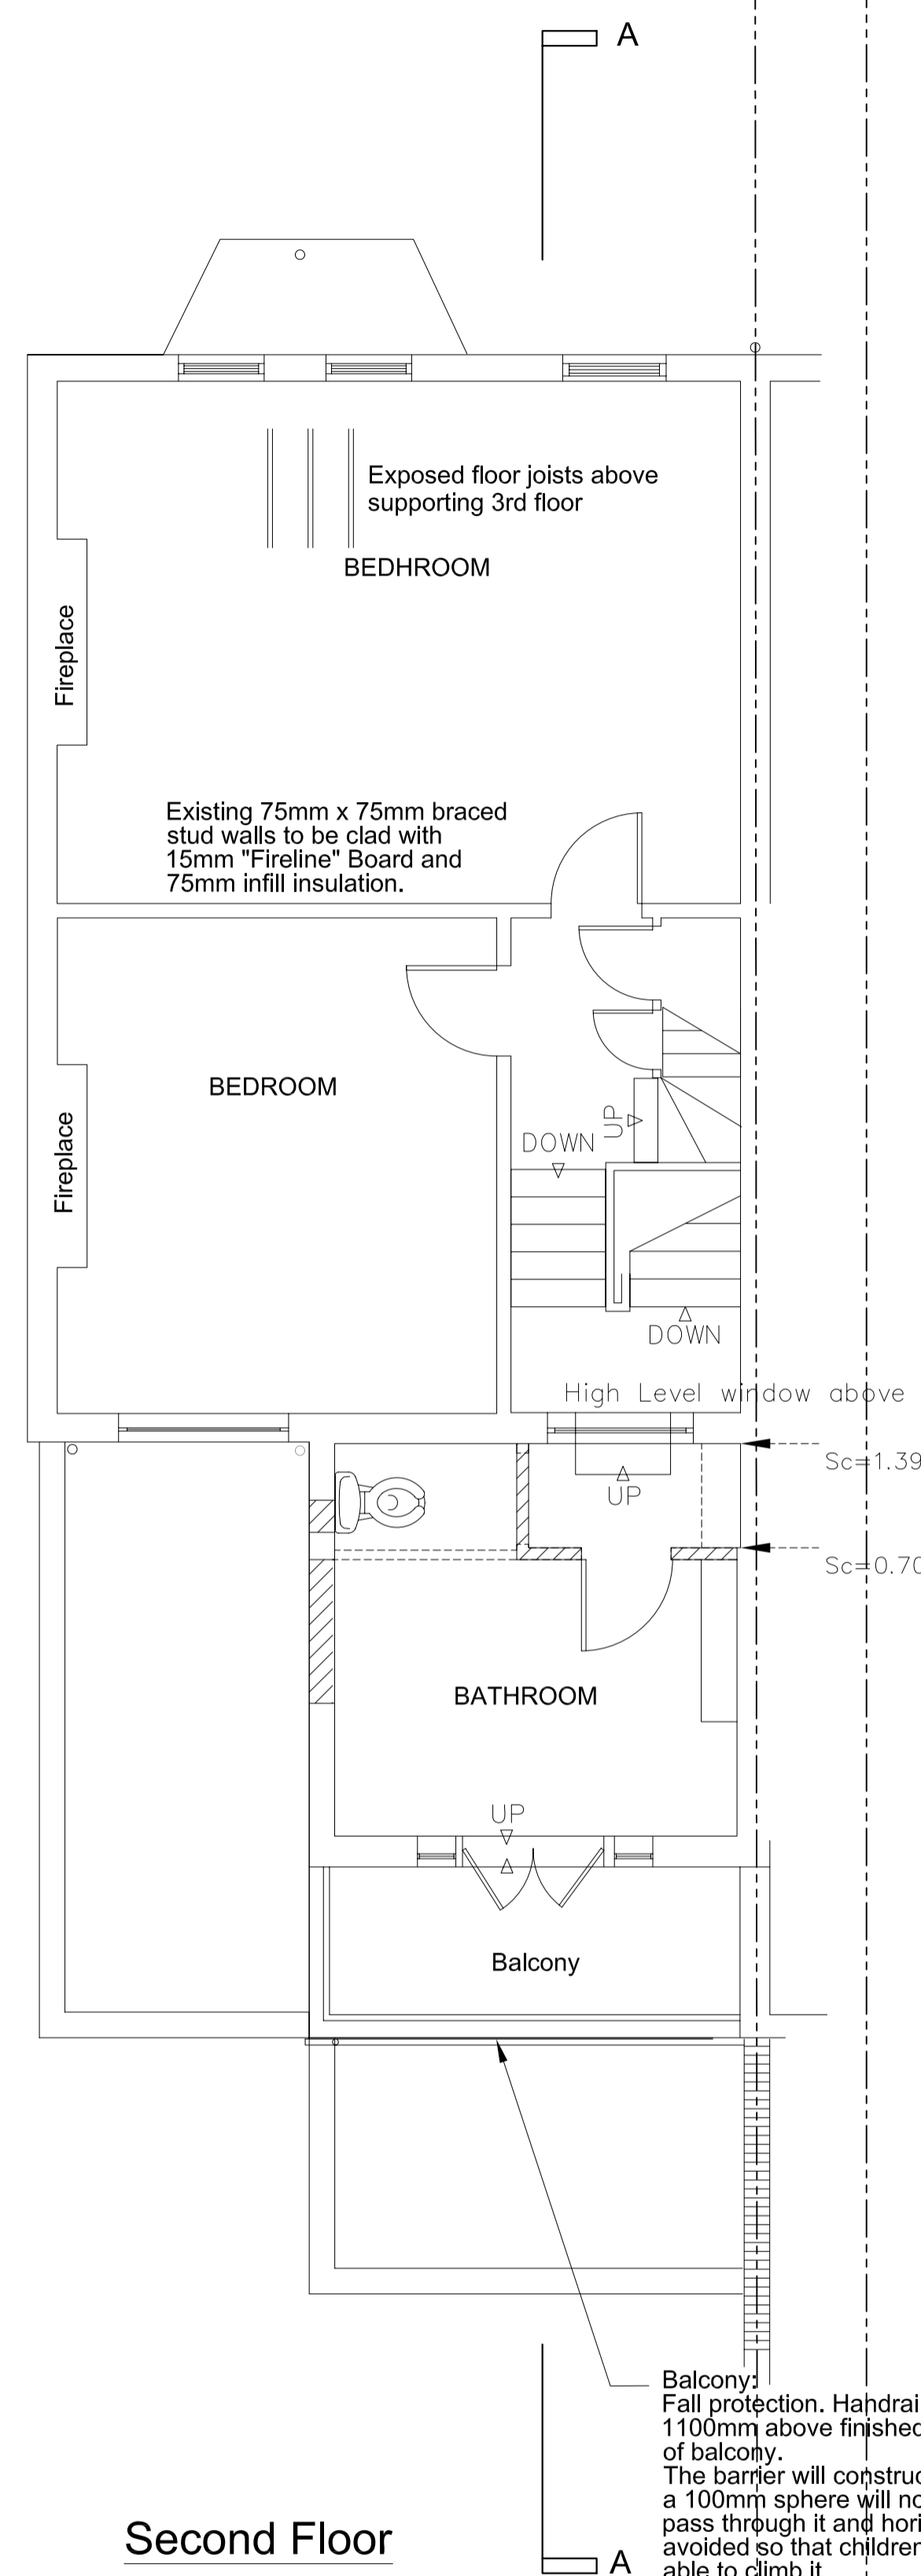


Second Floor

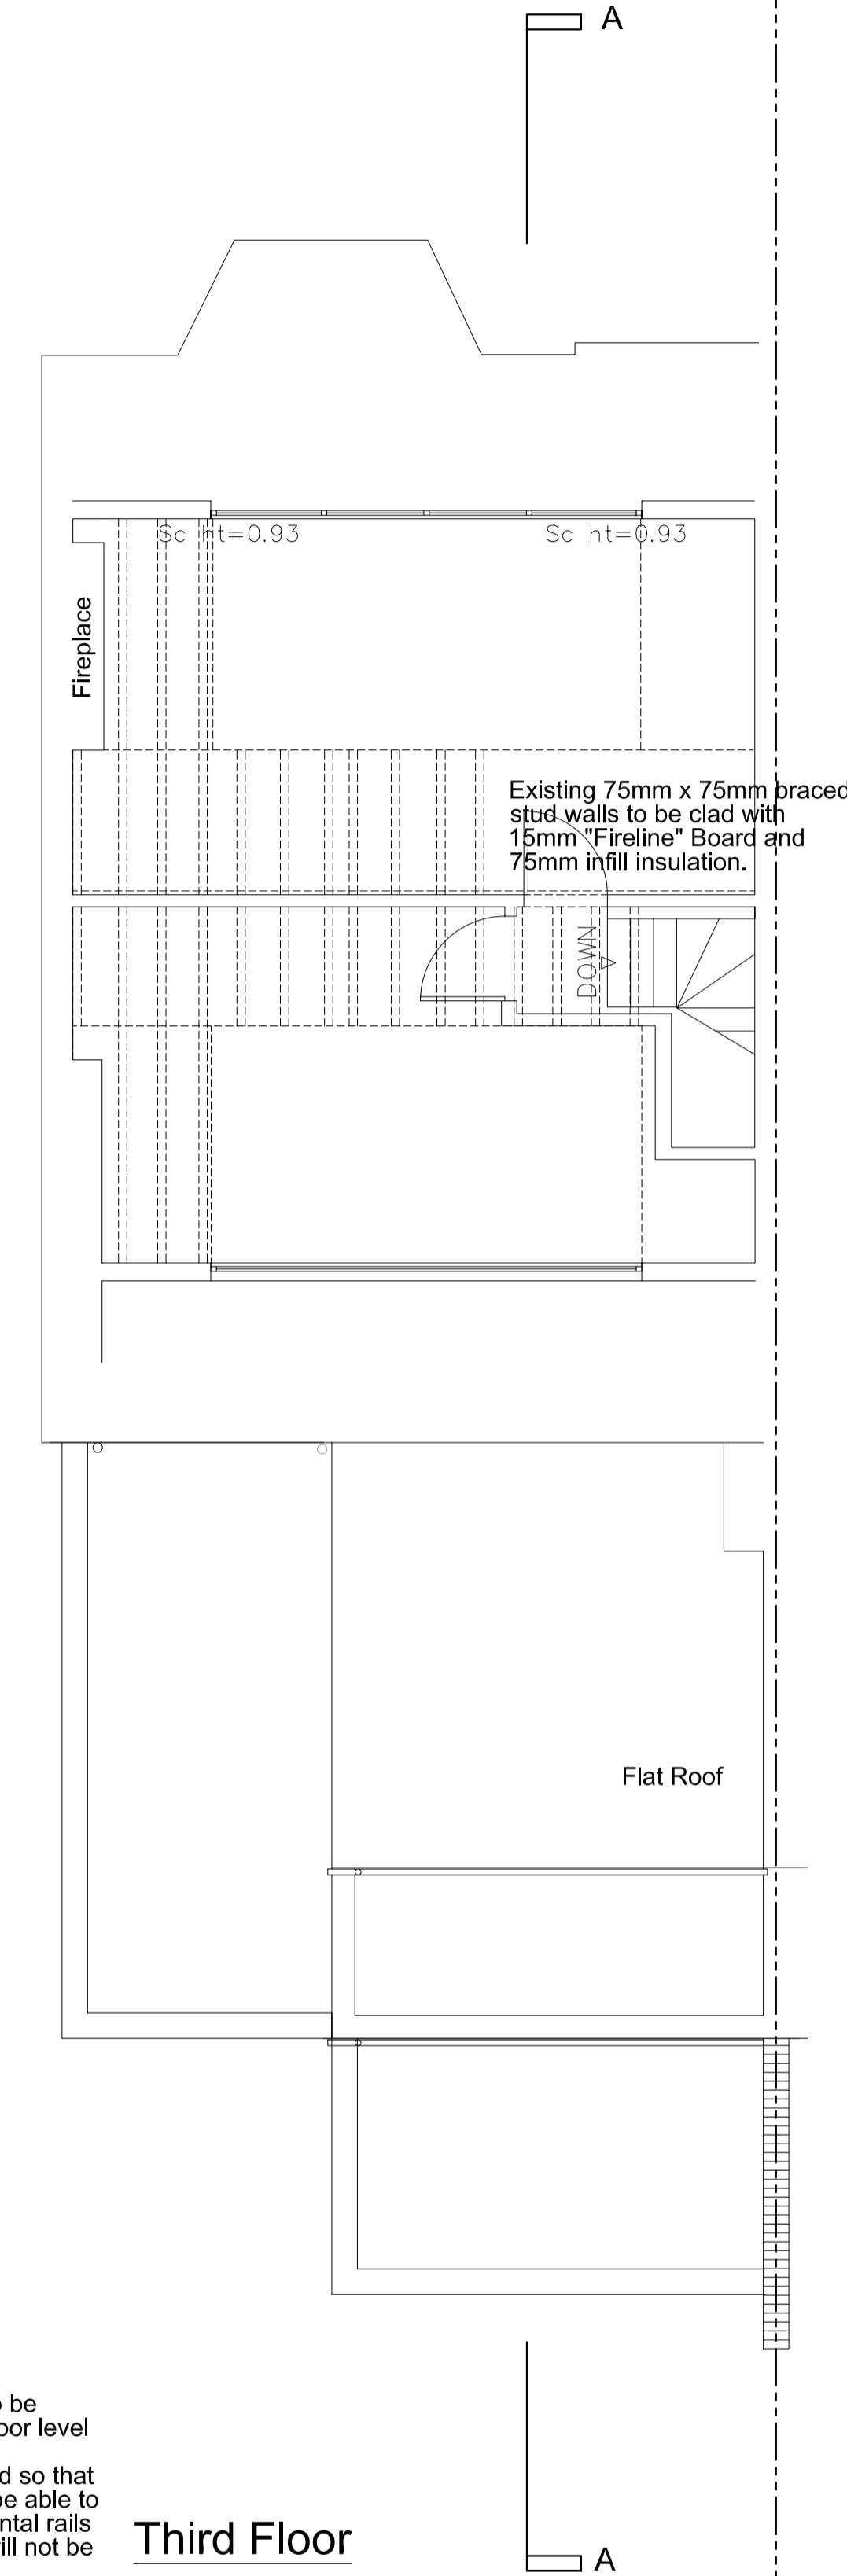



Third Floor

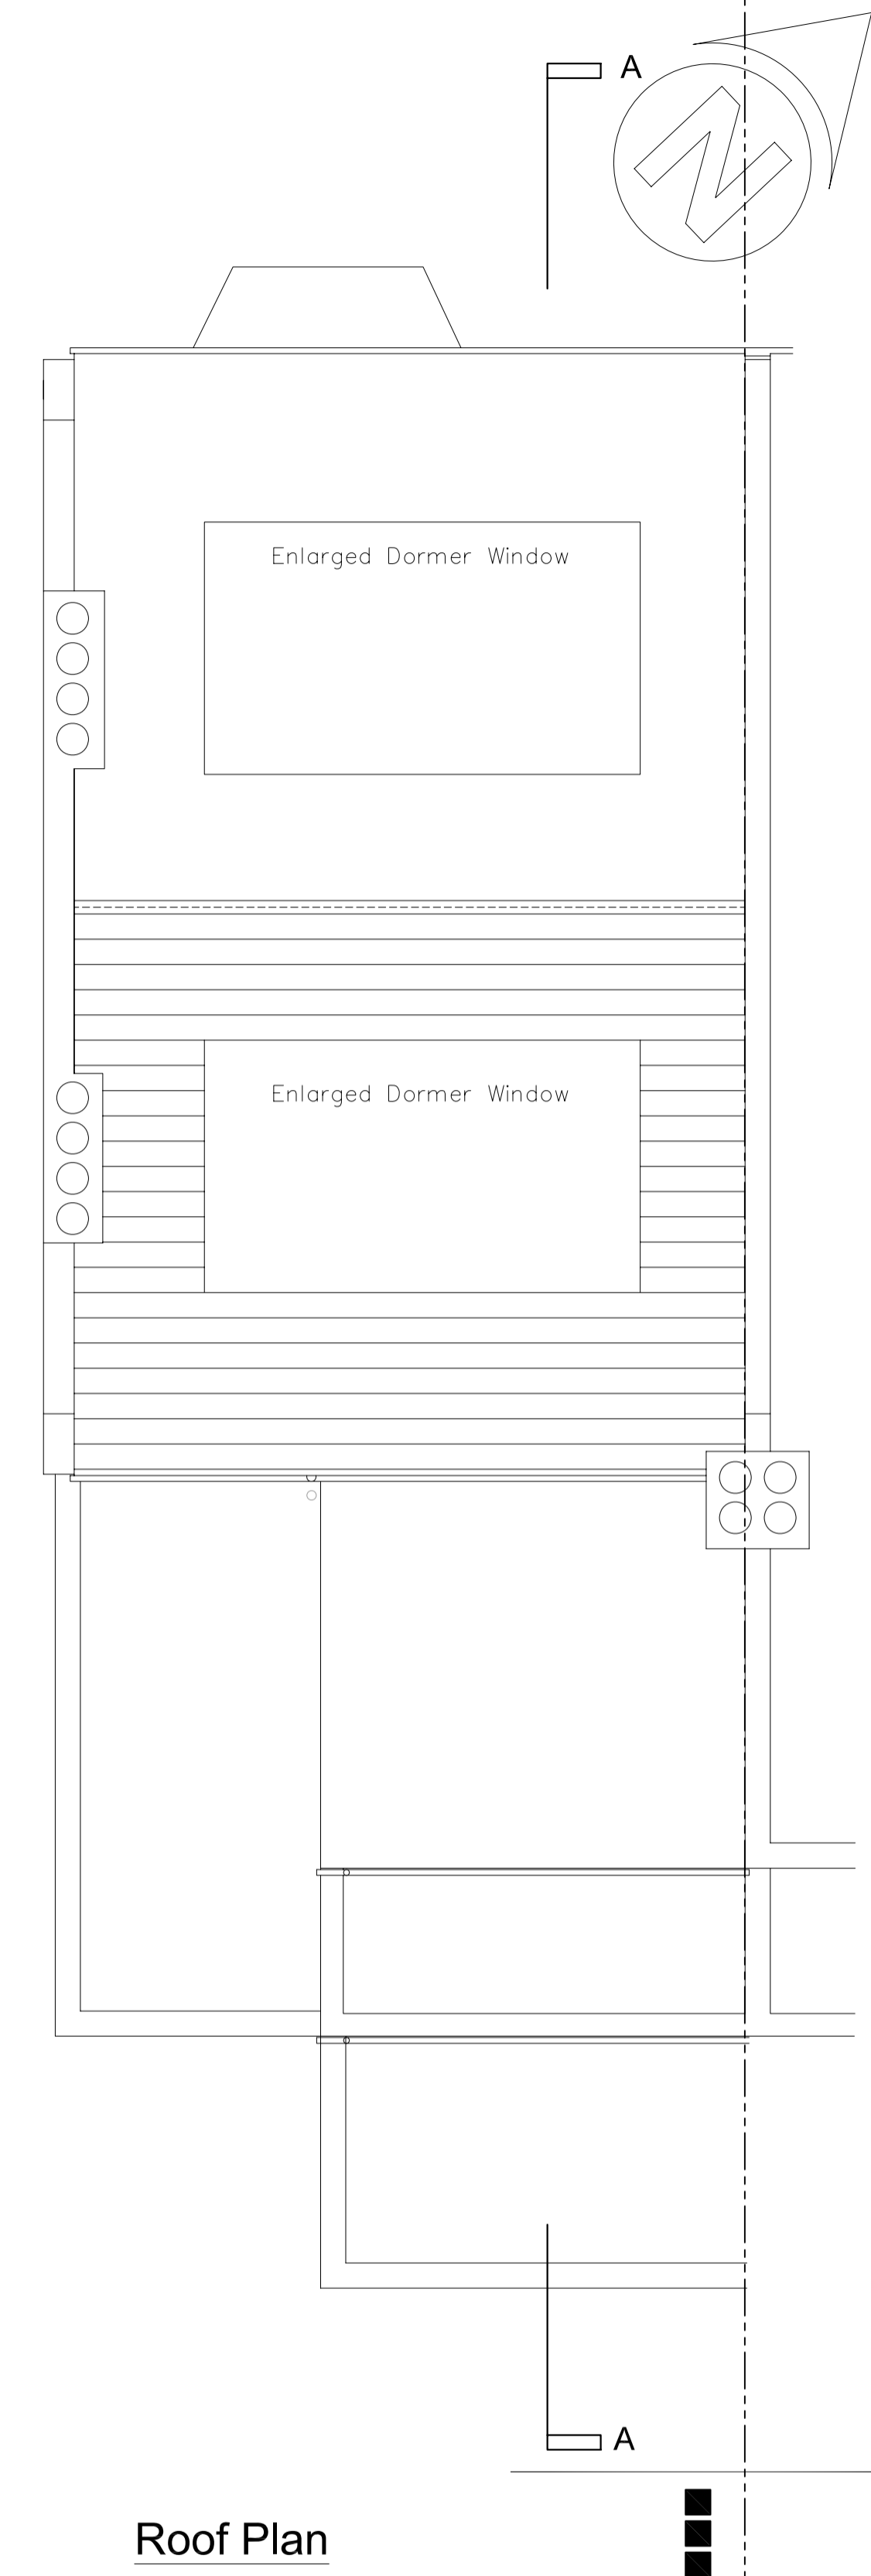

Roof Plan

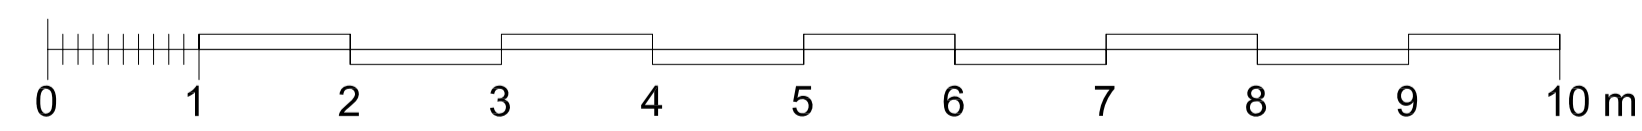

Balcony:  
Fall protection. Handrail to be 1100mm above finished floor level of balcony.  
The barrier will be constructed so that a 100mm sphere will not be able to pass through it and horizontal rails avoided so that children will not be able to climb it.

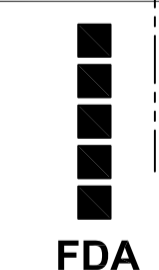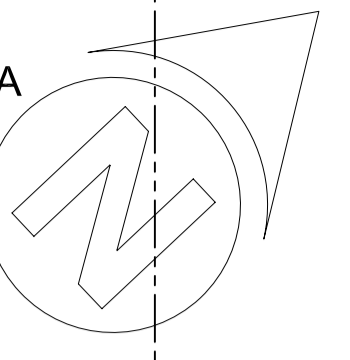

FDA  
Architects

Project  
82 St Augustines Road

Client  
Ms L Mancini


Title  
Proposed Plans

Drawing No	Revision
10296-PL-001	C


Scale  
1: 50 @ A1  
1:100 @ A3

Date  
16.08.2010

Priority Cottage Quay Lane Brading IOW, PO36 0AT  
T: +44(0)1983 405 841 F: +44(0)1983 405 841  
E: studio@fda-uk.co.uk www.fda-uk.co.uk  
London Office:  
Mitre House 44-46 Fleet St, London EC4Y1BN

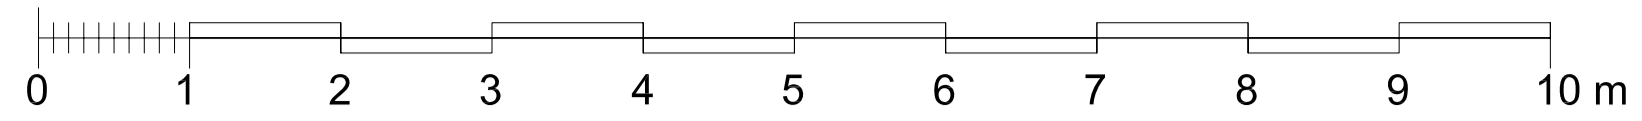


Front Elevation

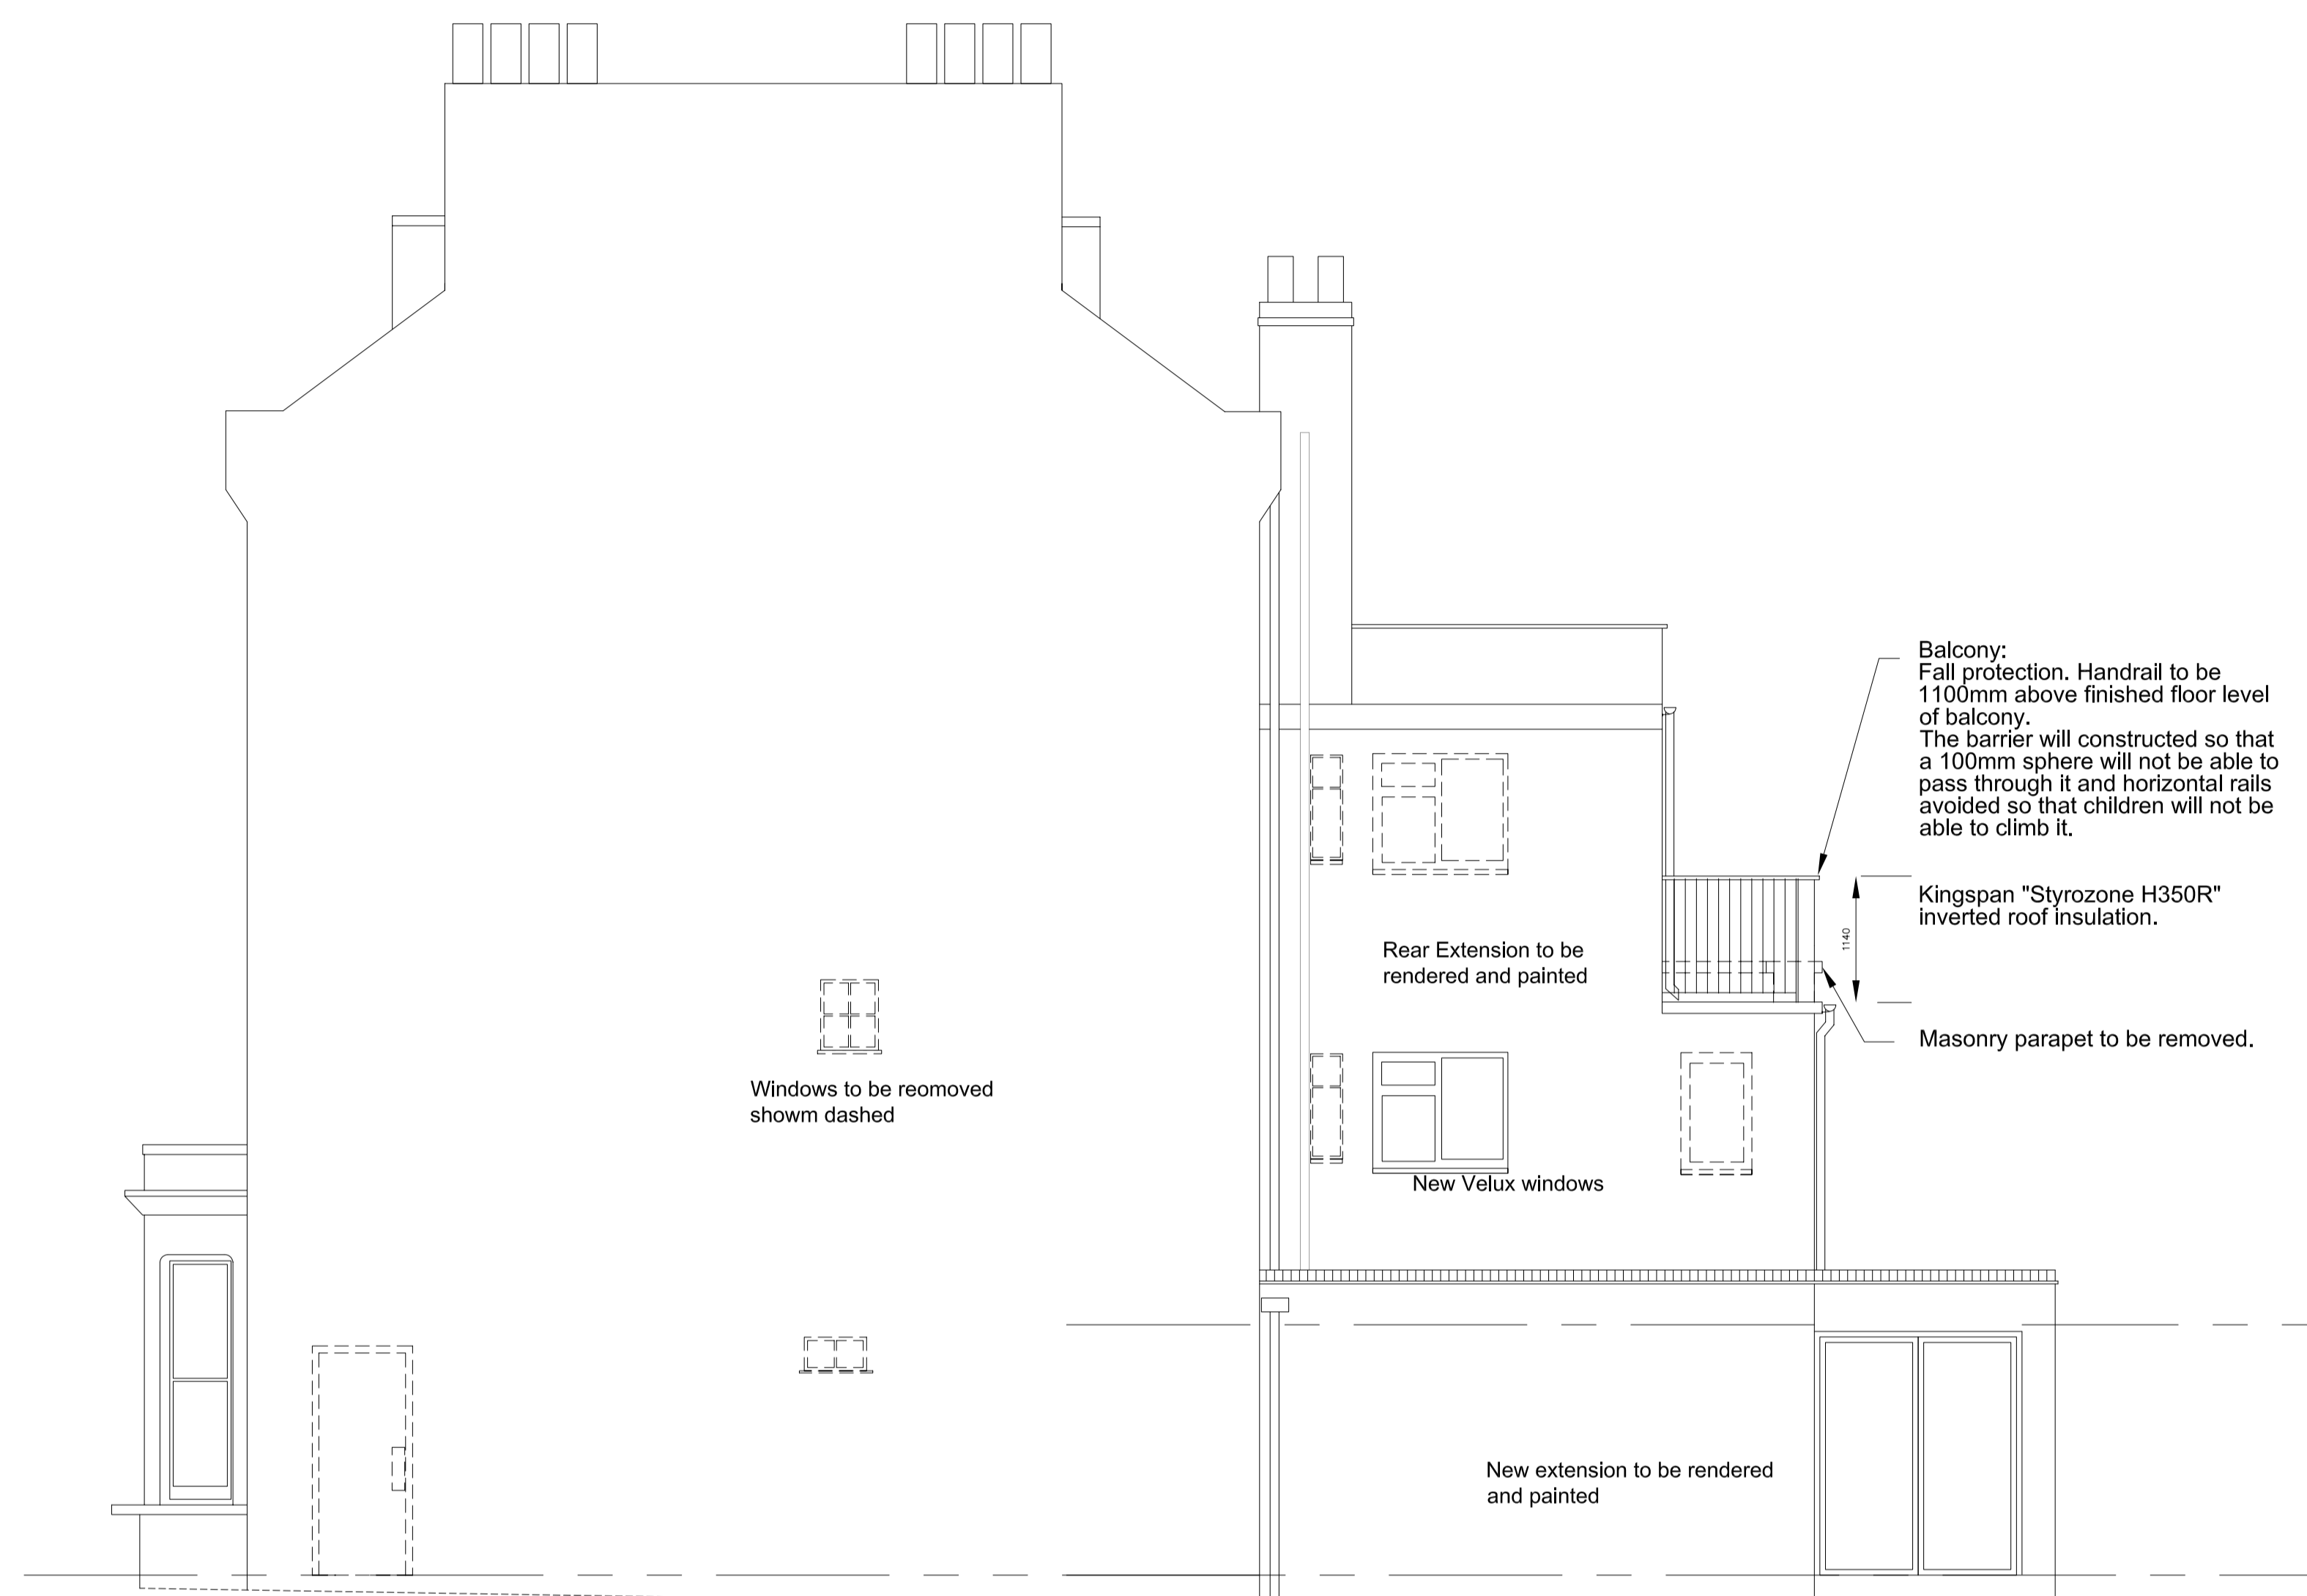

Side Elevation



Rear Elevation

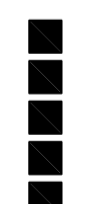

**FDA**  
Architects


Project  
82 St Augustines Road

Client  
Ms L Mancini



Title  
Proposed Elevations

Drawing No	Revision
10296-PL-002	C
Scale	Date
1: 50 @ A1	
1:100 @ A3	16.08.2010

Priority Cottage Quay Lane Brading IOW, PO36 0AT  
T: +44(0)1983 405 841 F: +44(0)1983 405 841  
E: studio@fda-uk.co.uk www.fda-uk.co.uk  
London Office:  
Mitre House 44-46 Fleet St. London EC4Y1BN

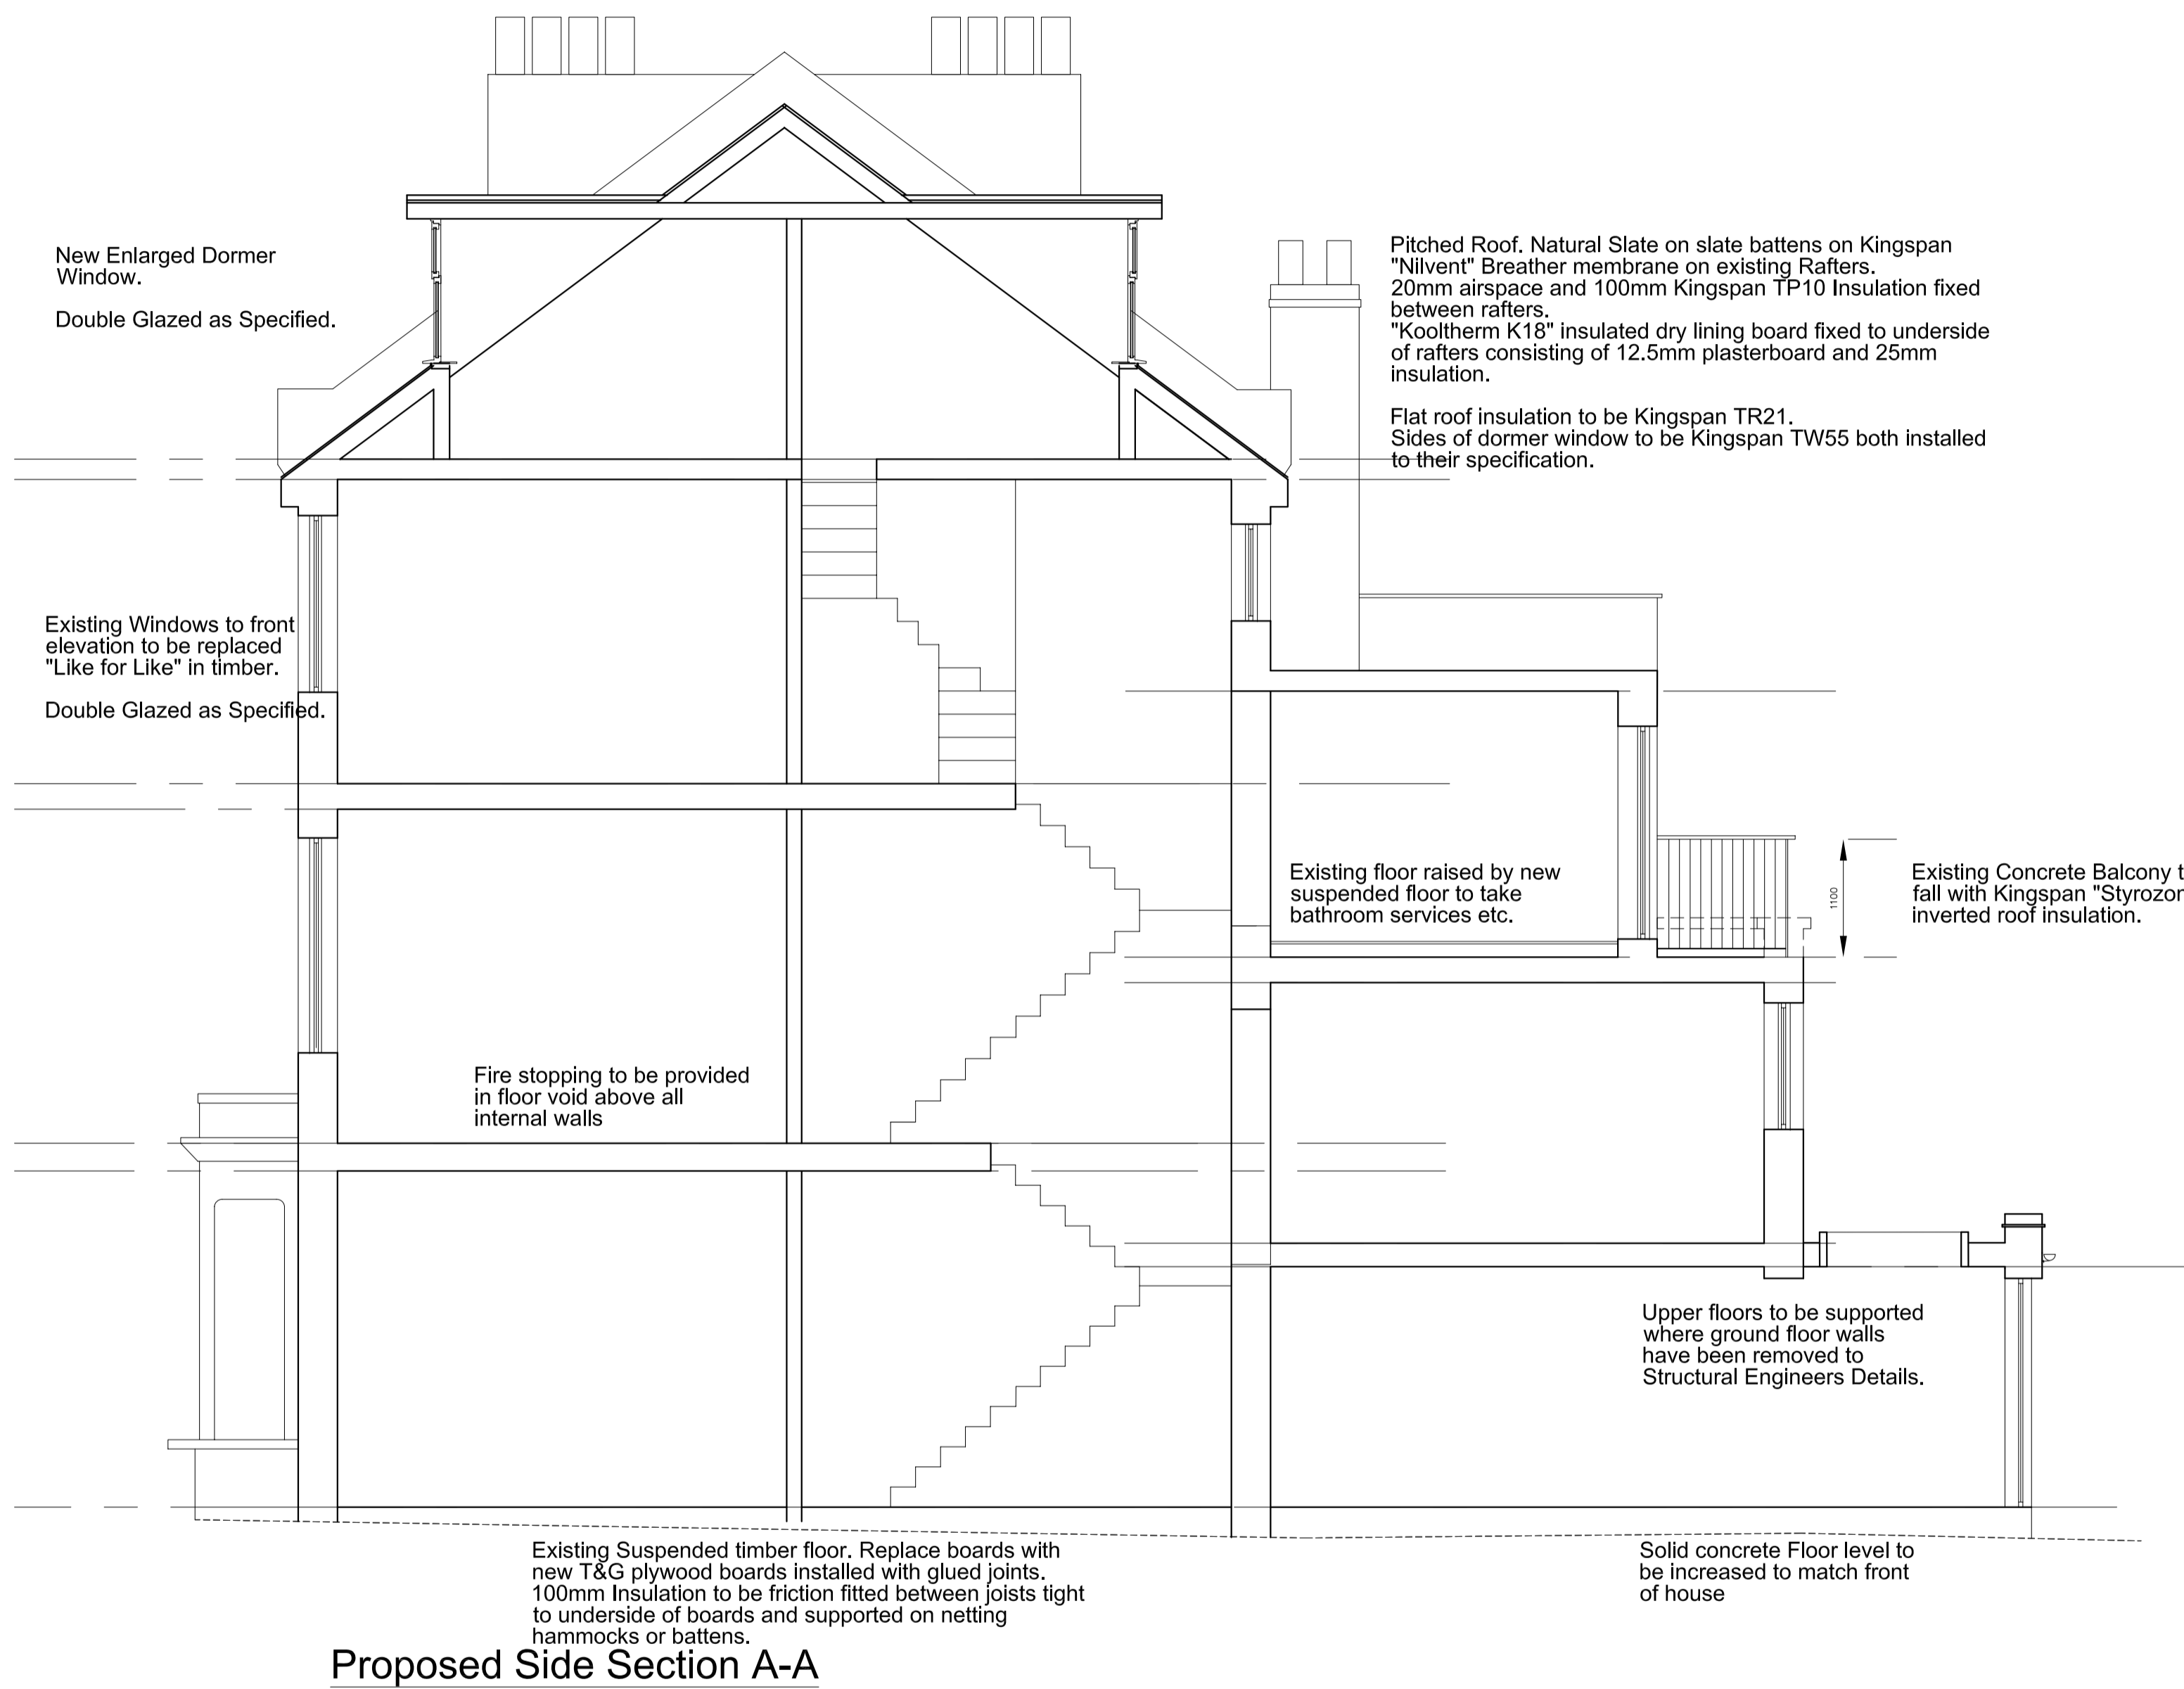

**Proposed Side Section A-A**

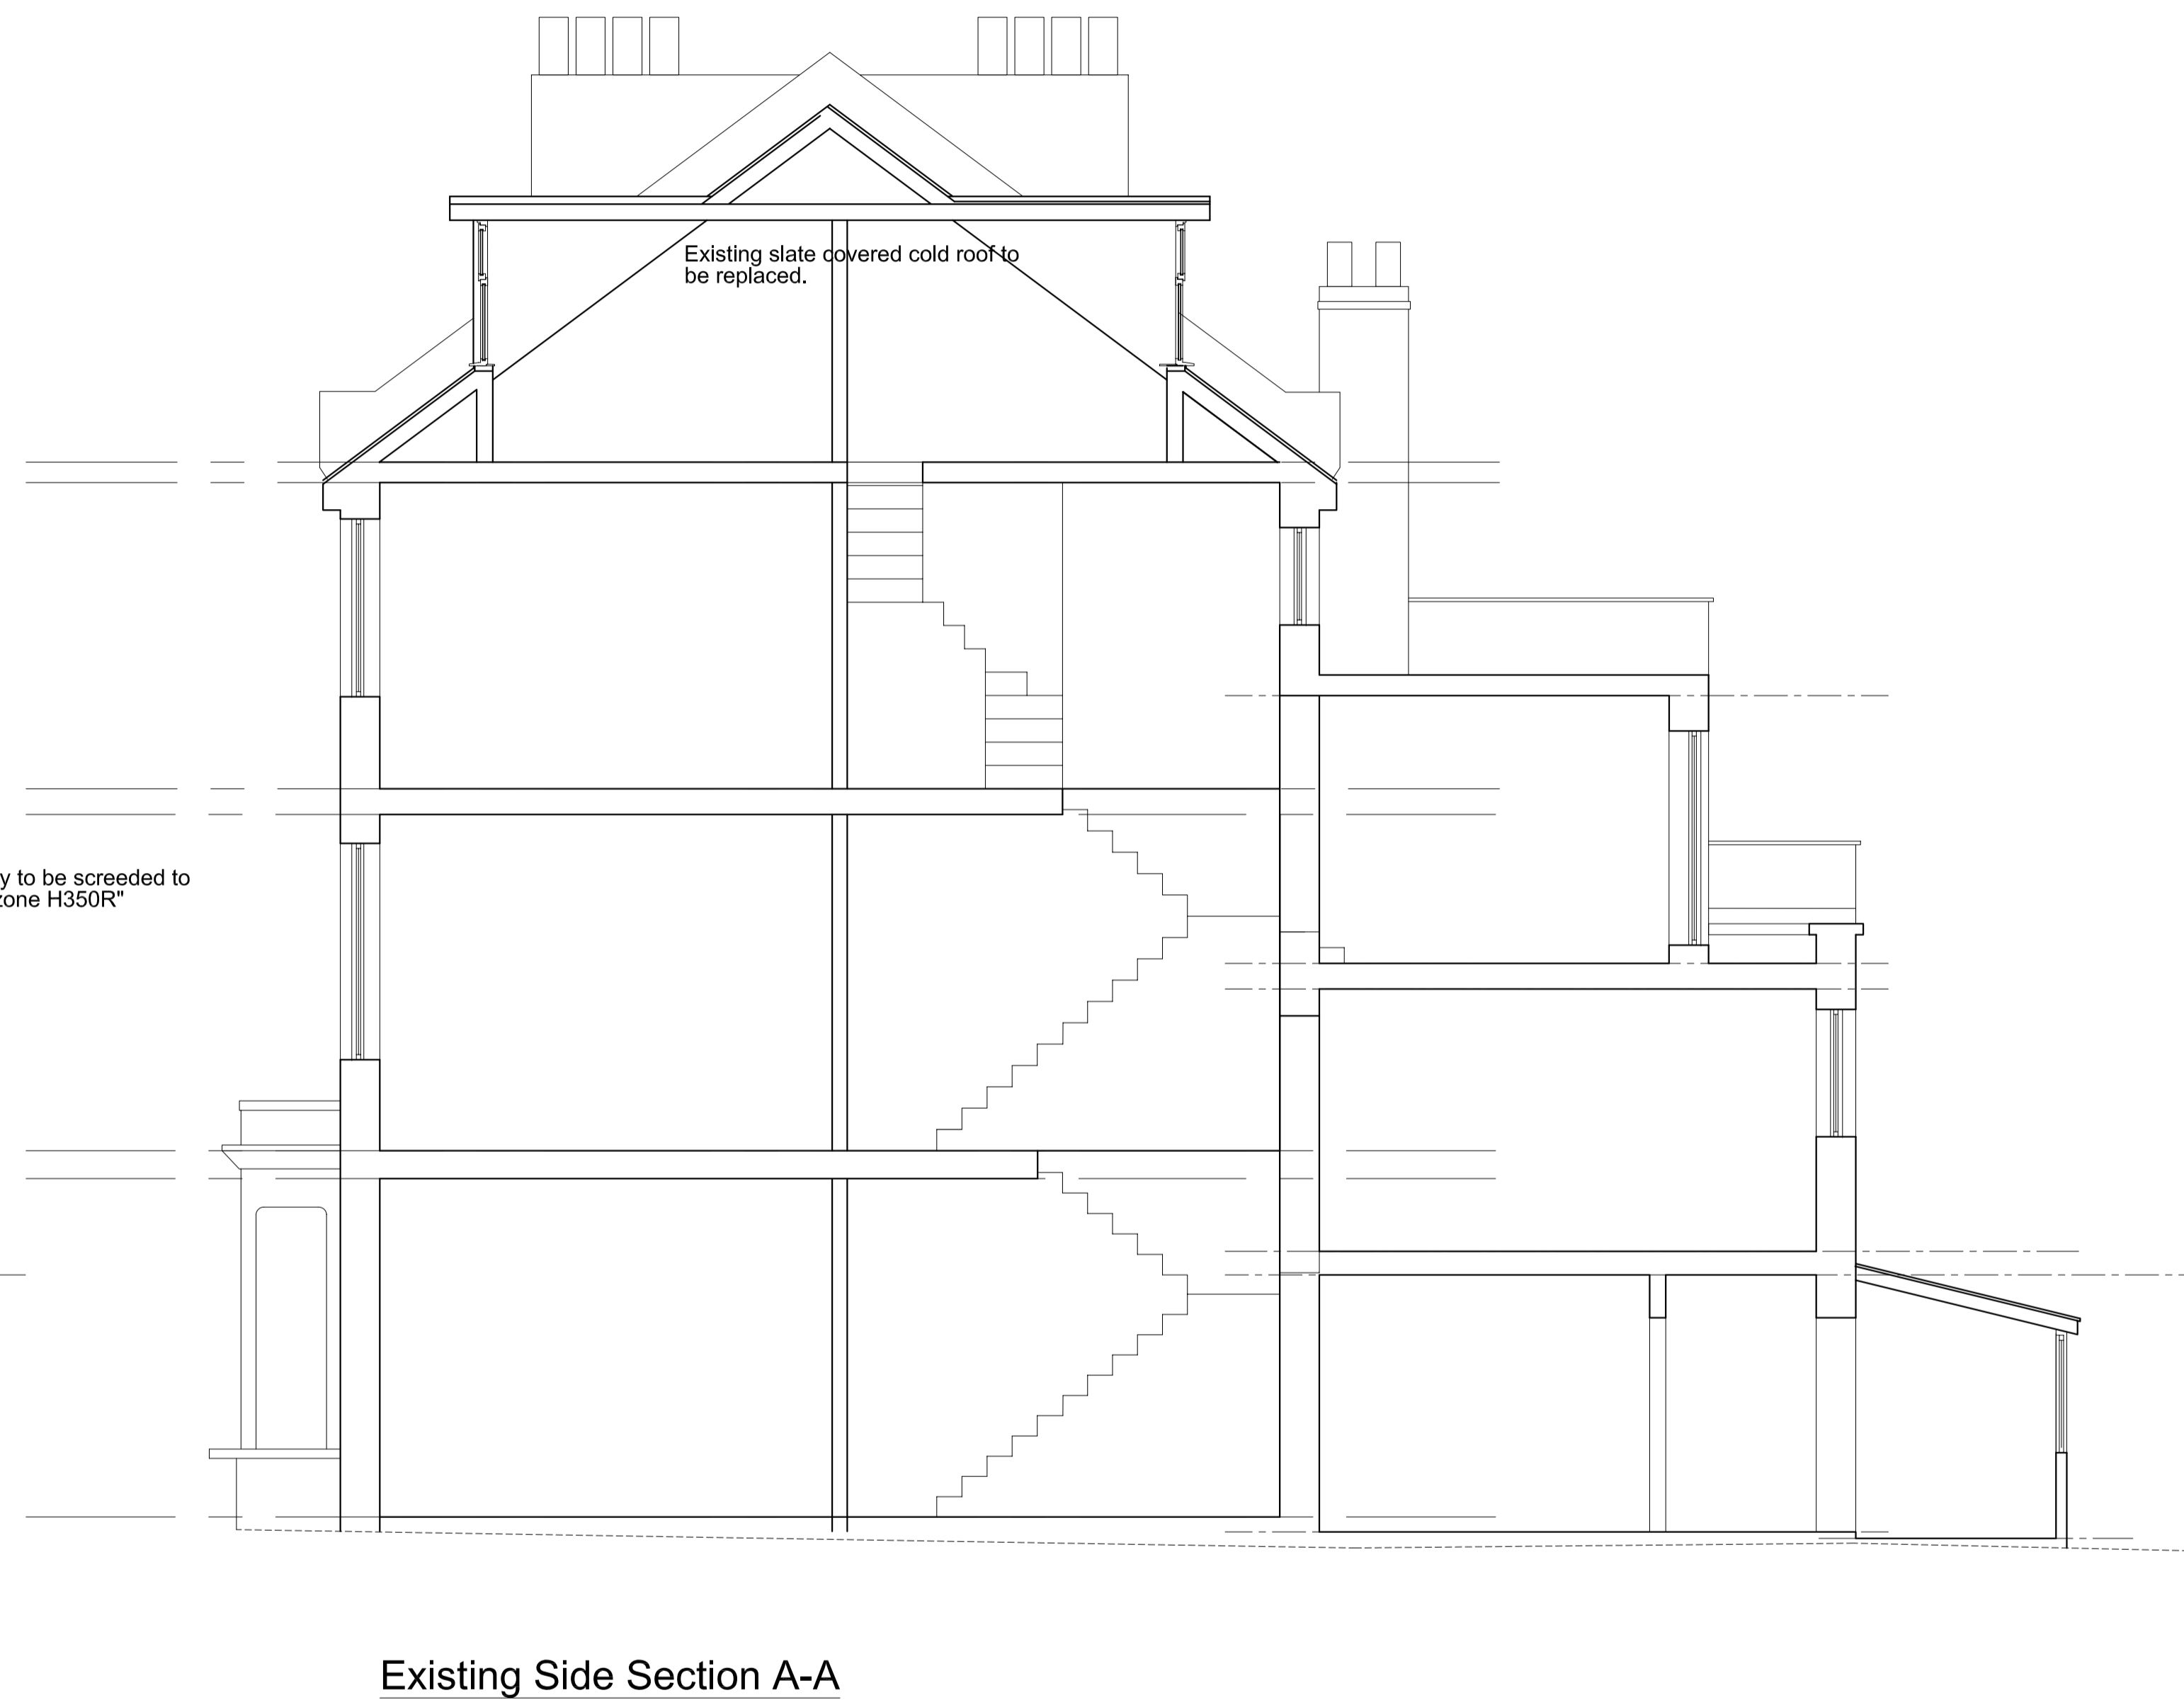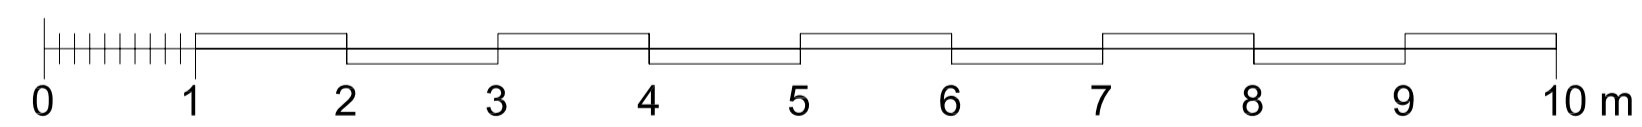

**Existing Side Section A-A**



**FDA**  
Architects

Project  
82 St Augustines Road

Client  
Ms L Mancini

Title  
Proposed and Existing Sections A-A

Drawing No	Revision
10296-PL-003	C
Scale	Date
1: 50 @ A1	
1:100 @ A3	17.08.2010

Priority Cottage Quay Lane Brading IOW. PO36 0AT  
T: +44(0)1983 405 841 F: +44(0)1983 405 841  
E: studio@fda-uk.co.uk www.fda-uk.co.uk  
London Office:  
Mitre House 44-46 Fleet St. London EC4Y1BN