


NOTES

DO NOT SCALE FROM THIS DRAWING

PLANNING

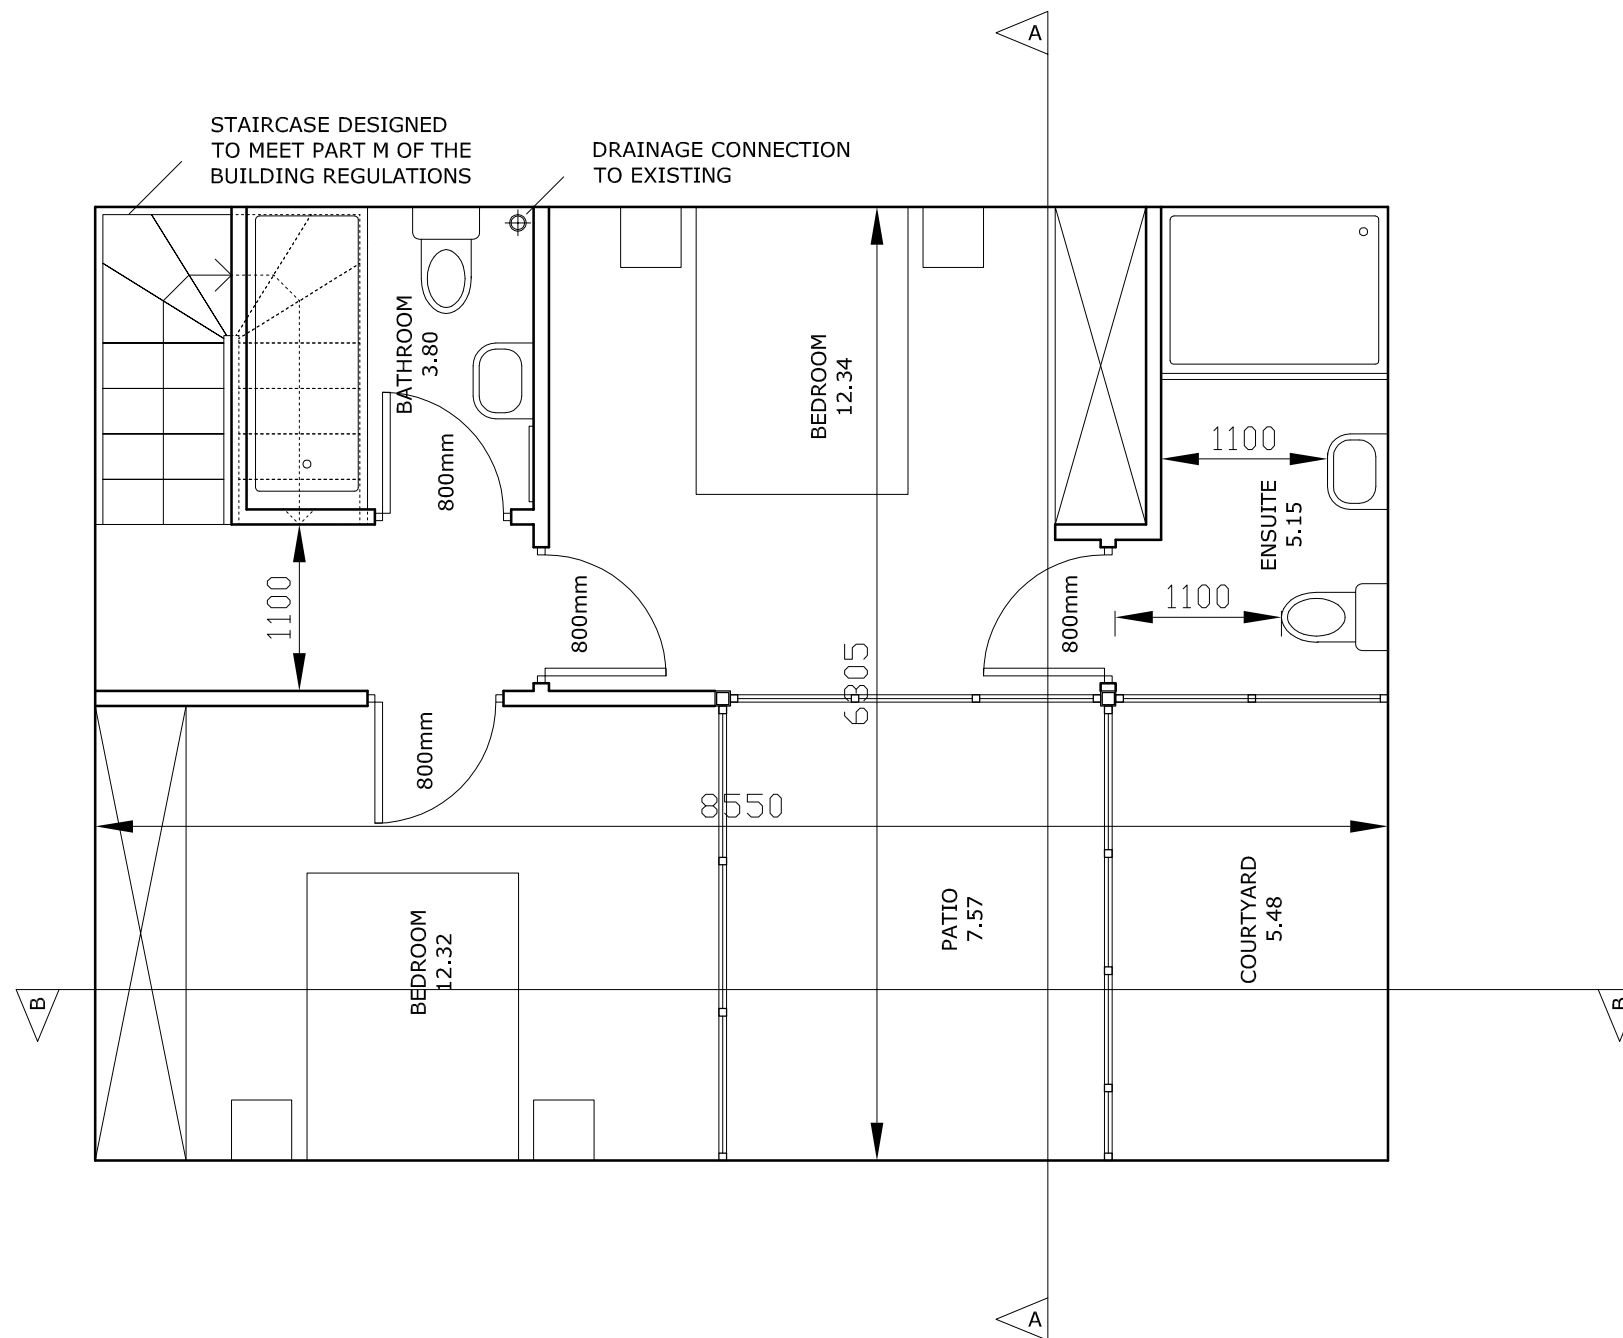

Martin Evans
Architects©

18 Charlotte Road
London EC2A 3PB
tel 020 7729 2474

JOB
69, HATTON GARDEN
CAMDEN TOWN
GREATER LONDON EC1N 8JT

TITLE
PLANNING
GROUND FLOOR PLAN


DATE	06.10.10
SCALE	1:50 @ A3
DRAW BY	GG
DRAWING NO.	HAT-PL-GA-01

68 Hatton Garden

NOTES

DO NOT SCALE FROM THIS DRAWING

PLANNING

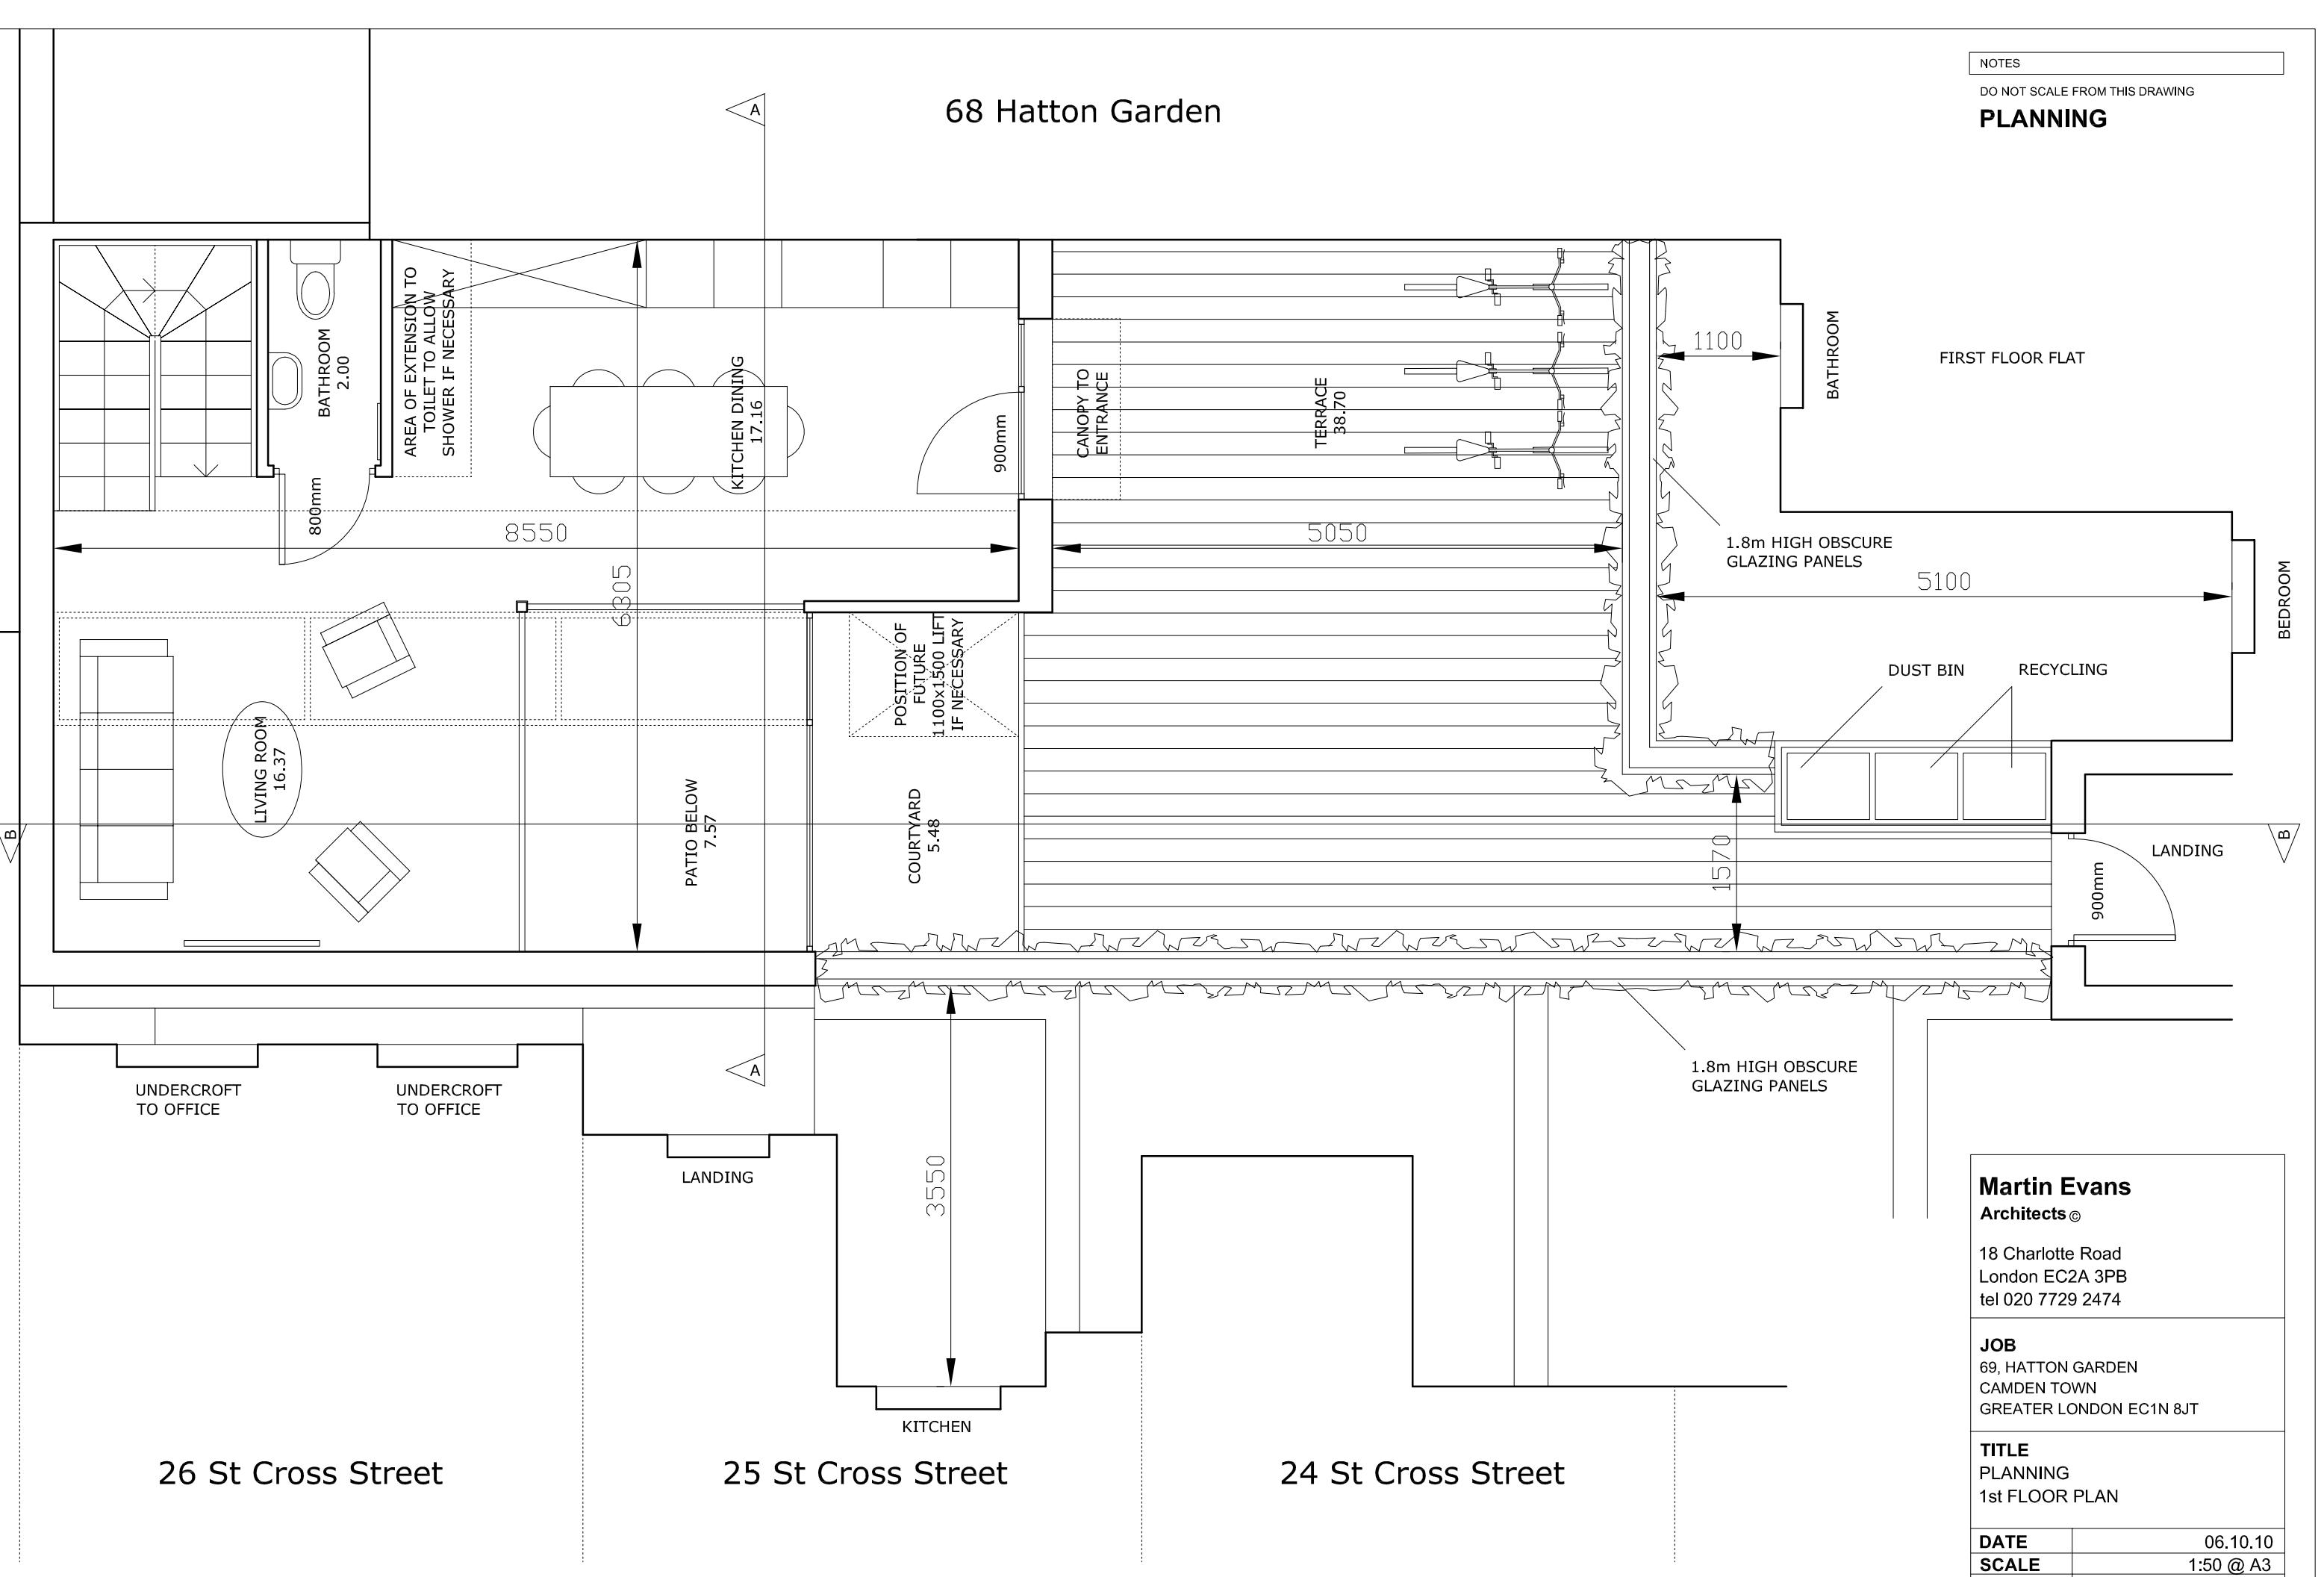

Martin Evans
Architects©

18 Charlotte Road
London EC2A 3PB
tel 020 7729 2474

JOB
69, HATTON GARDEN
CAMDEN TOWN
GREATER LONDON EC1N 8JT

TITLE
PLANNING
1st FLOOR PLAN

DATE	06.10.10
SCALE	1:50 @ A3
DRAW BY	GG
DRAWING NO.	HAT-PL-GA-02

26 St Cross Street


25 St Cross Street

24 St Cross Street

NOTES

DO NOT SCALE FROM THIS DRAWING

PLANNING

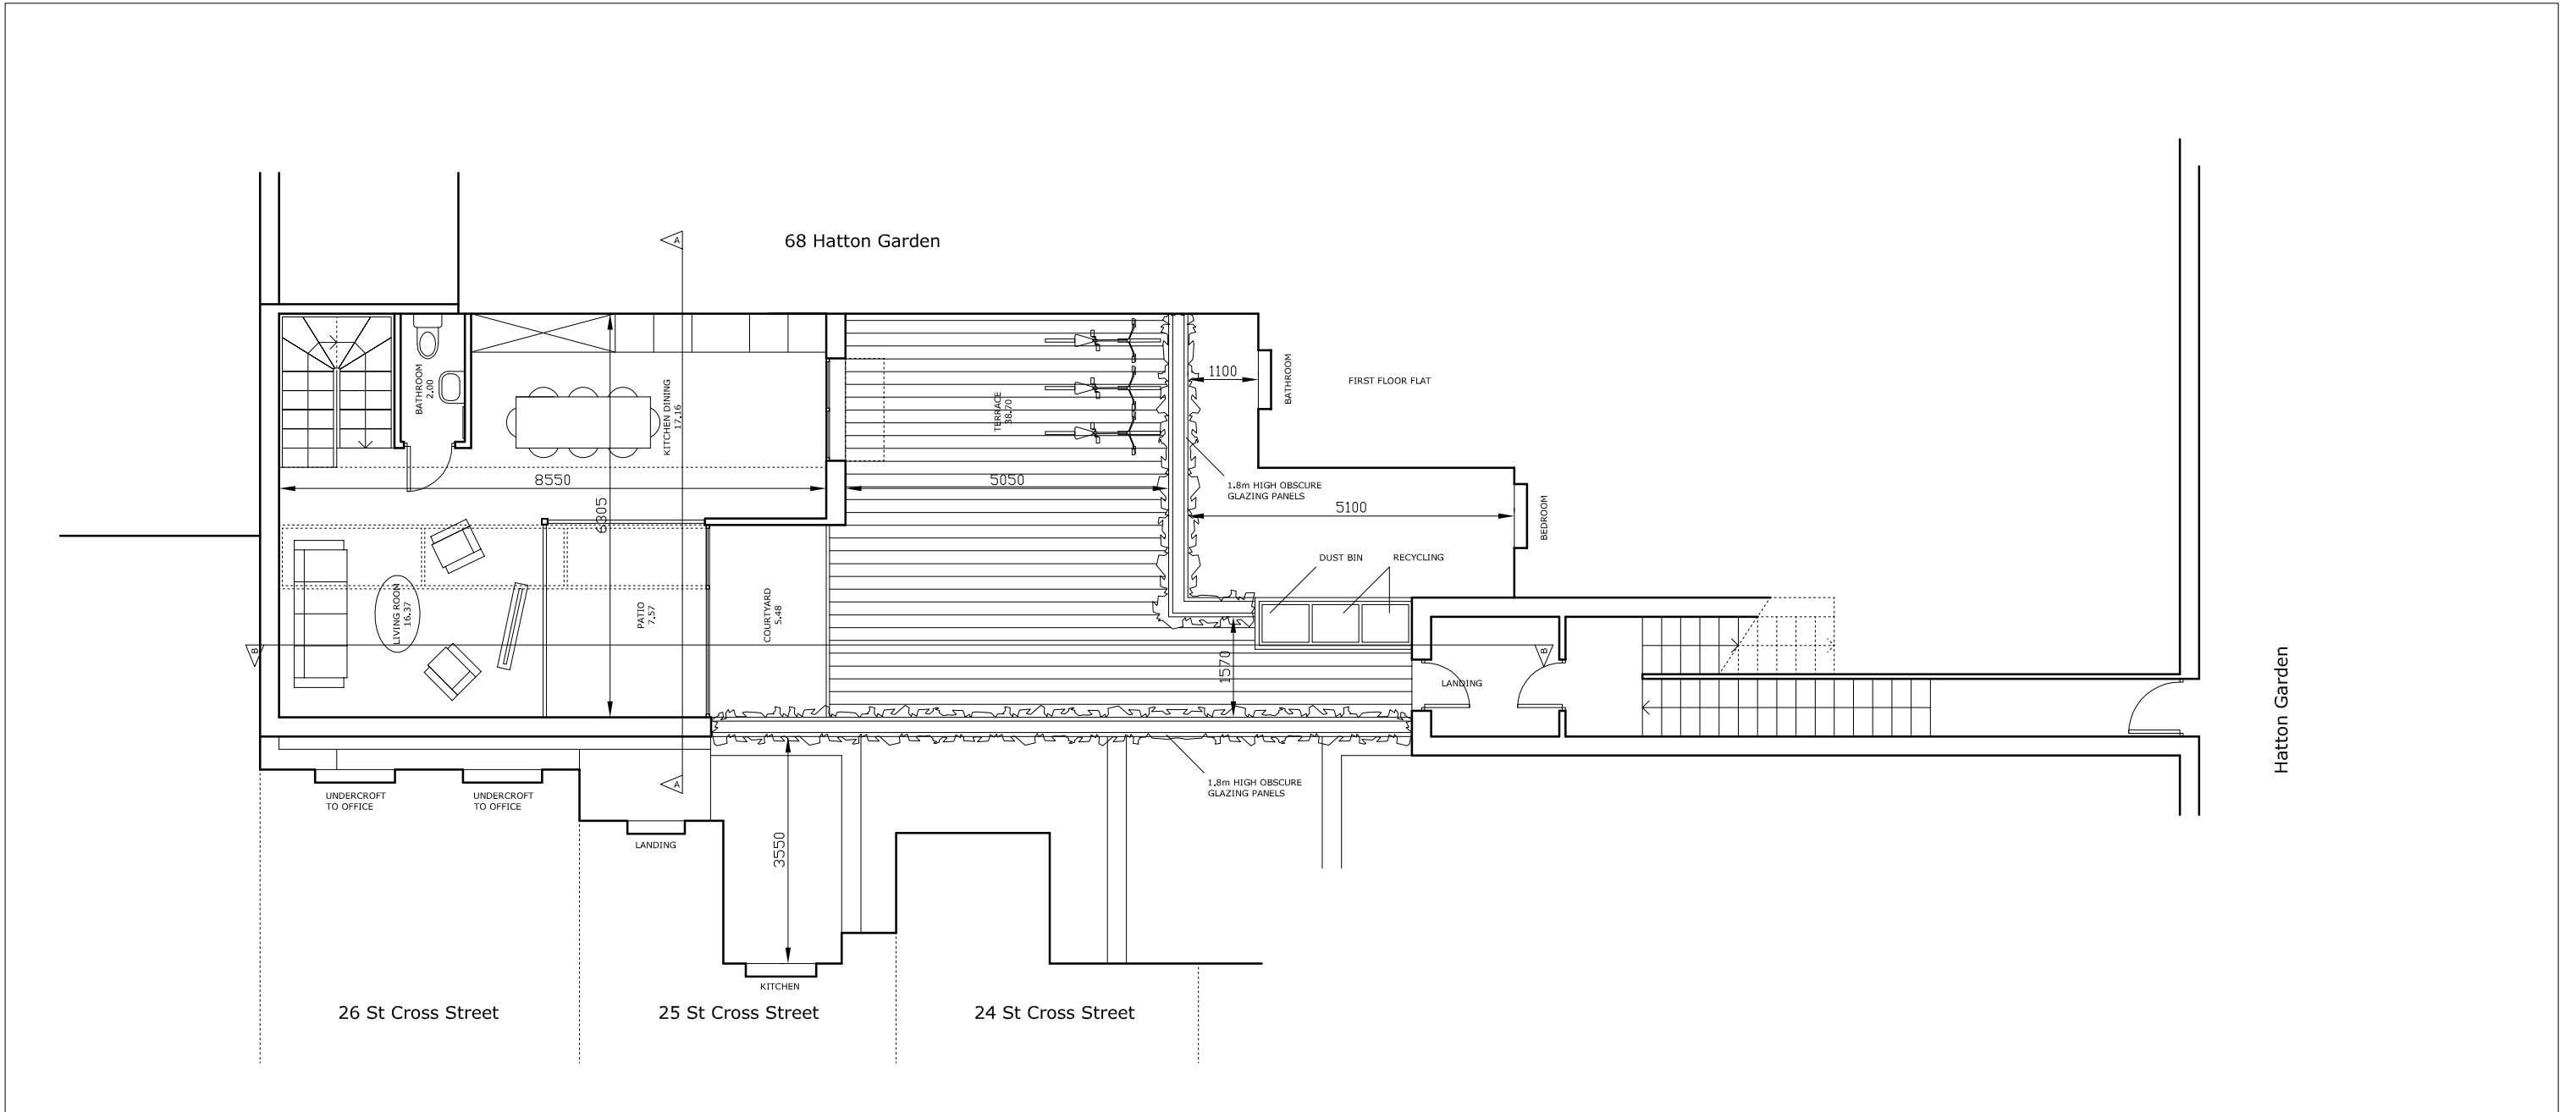

Martin Evans
Architects ©

18 Charlotte Road
London EC2A 3PB
tel 020 7729 2474

JOB
69, HATTON GARDEN
CAMDEN TOWN
GREATER LONDON EC1N 8JT

TITLE
PLANNING
FIRST FLOOR PLAN

DATE	06.10.10
SCALE	1:100 @ A3
DRAW BY	GG
DRAWING NO.	HAT-PL-GA-02B

NOTES

DO NOT SCALE FROM THIS DRAWING

PLANNING




68 Hatton Garden

vertical louvres to enhance privacy

canopy to prevent overlooking

terrace borders planted with 2m high hedges to ensure privacy

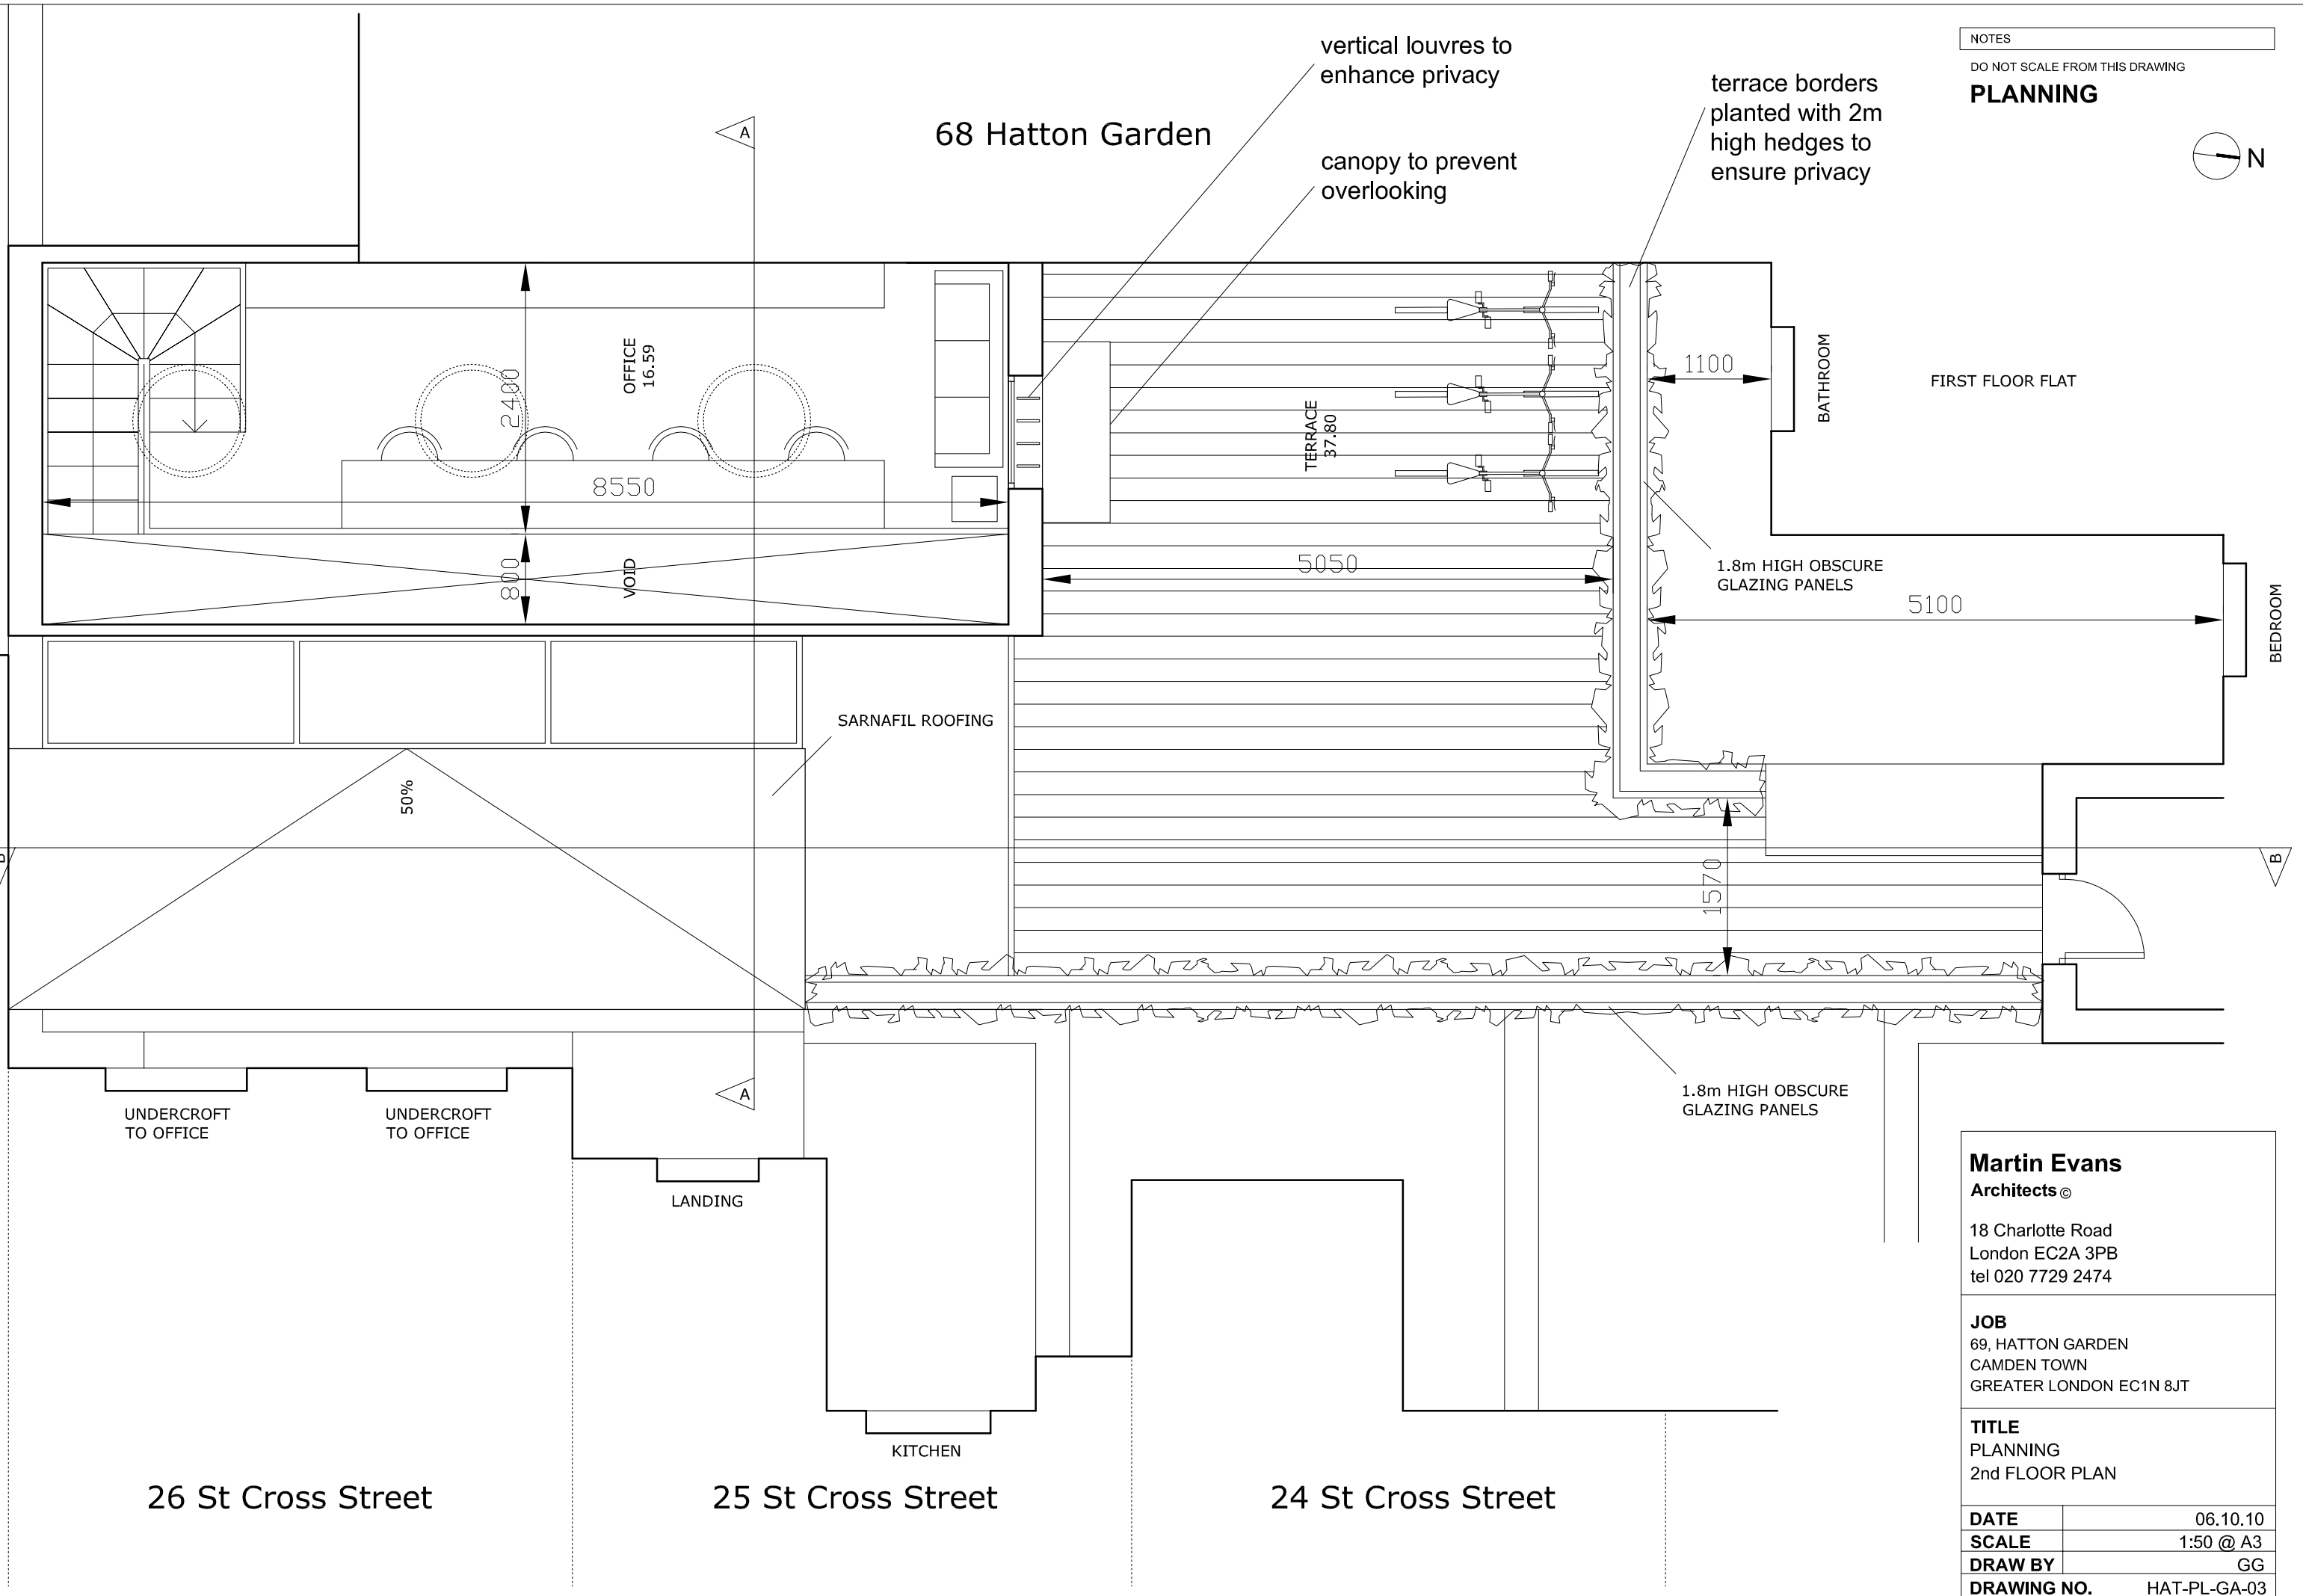

FIRST FLOOR FLAT

BATHROOM

BEDROOM

1.8m HIGH OBSCURE GLAZING PANELS

5100

SARNAFIL ROOFING

50%

1.8m HIGH OBSCURE GLAZING PANELS

UNDERCROFT TO OFFICE

UNDERCROFT TO OFFICE

LANDING

KITCHEN

26 St Cross Street

25 St Cross Street

24 St Cross Street

Martin Evans
Architects©

18 Charlotte Road
London EC2A 3PB
tel 020 7729 2474

JOB
69, HATTON GARDEN
CAMDEN TOWN
GREATER LONDON EC1N 8JT

TITLE
PLANNING
2nd FLOOR PLAN

DATE 06.10.10

SCALE 1:50 @ A3

DRAW BY GG

DRAWING NO. HAT-PL-GA-03

NOTES

DO NOT SCALE FROM THIS DRAWING

PLANNING

68 Hatton Garden

round skylight to office

skylight to living room and patio

grey sarnafil roofing

canopy to prevent overlooking

terrace borders planted with 2m high hedges to ensure privacy

FIRST FLOOR FLAT

TERRACE 37.80

BATHROOM

1.8m HIGH OBSCURE GLAZING PANELS

5100

BEDROOM

5050

SARNAFIL ROOFING

50%

1.8m HIGH OBSCURE GLAZING PANELS

1570

UNDERCROFT TO OFFICE

UNDERCROFT TO OFFICE

LANDING

KITCHEN

Martin Evans
Architects©

18 Charlotte Road
London EC2A 3PB
tel 020 7729 2474

JOB
69, HATTON GARDEN
CAMDEN TOWN
GREATER LONDON EC1N 8JT

TITLE
PLANNING
ROOF PLAN

DATE 06.10.10

SCALE 1:50 @ A3

DRAW BY GG

DRAWING NO. HAT-PL-GA-04

26 St Cross Street


25 St Cross Street

24 St Cross Street

NOTES

DO NOT SCALE FROM THIS DRAWING

PLANNING

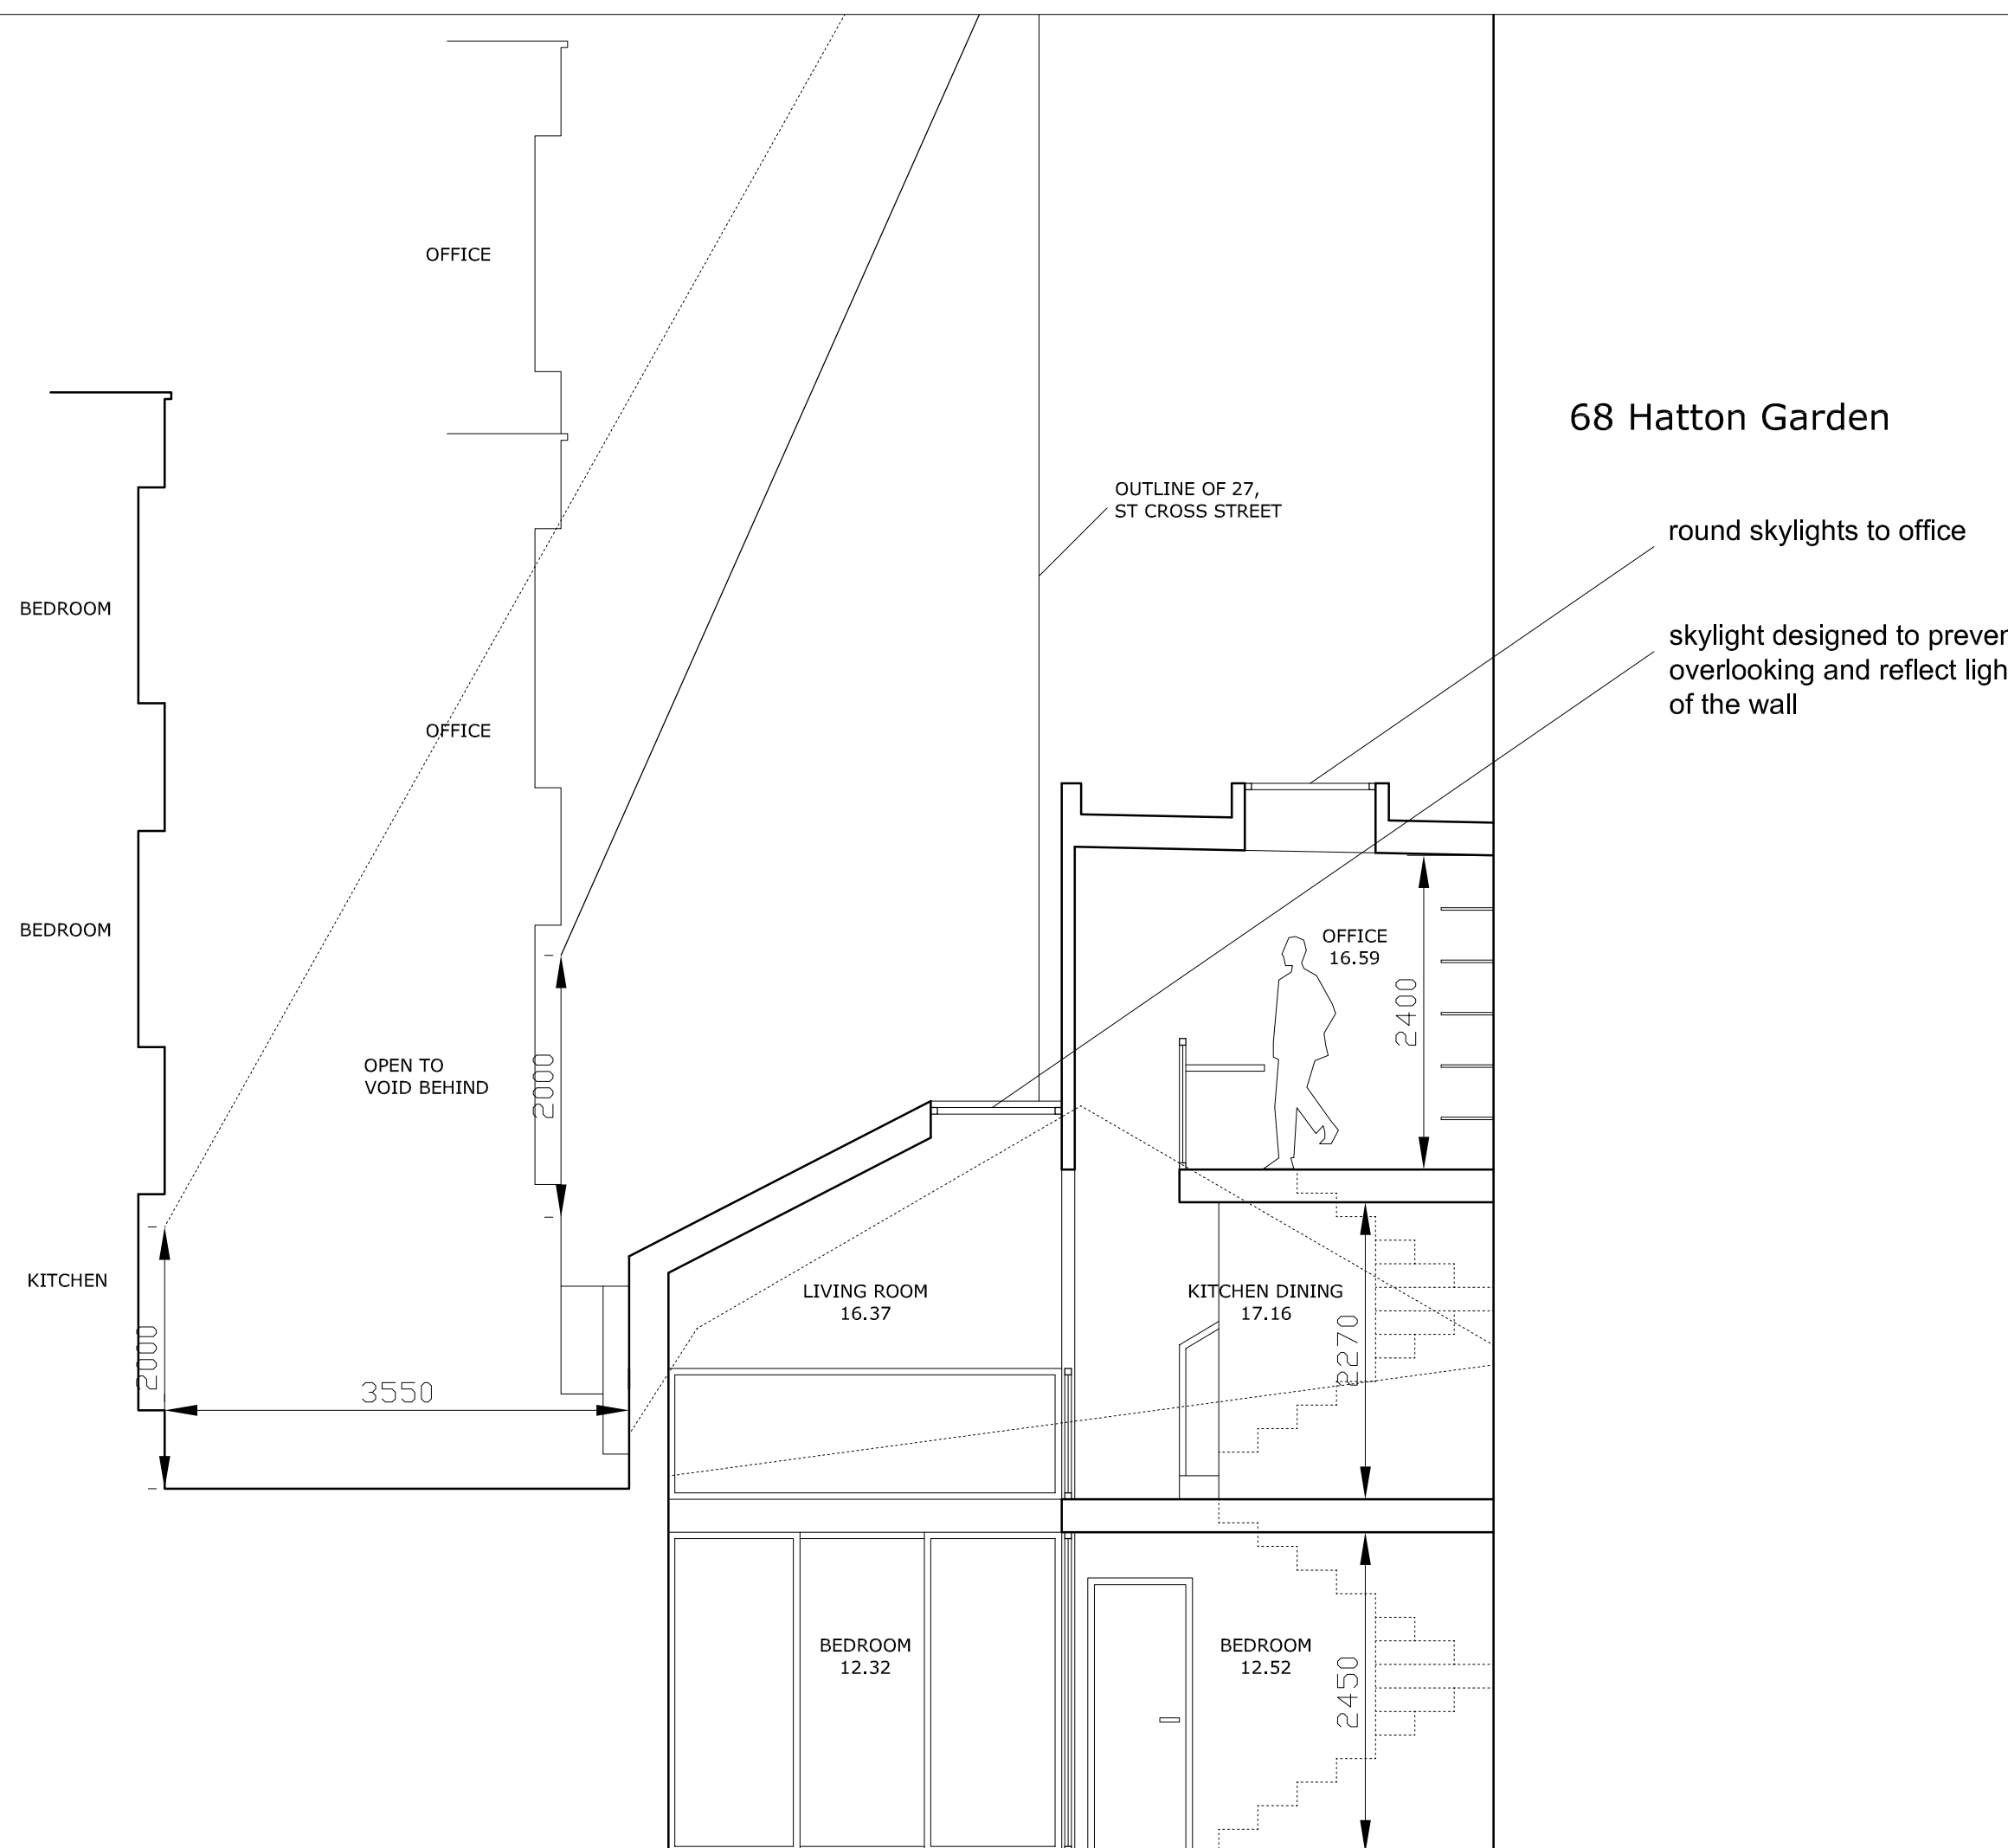

68 Hatton Garden

round skylights to office

skylight designed to prevent overlooking and reflect light of the wall

OUTLINE OF 27, ST CROSS STREET


Martin Evans
Architects©

18 Charlotte Road
London EC2A 3PB
tel 020 7729 2474

JOB
69, HATTON GARDEN
CAMDEN TOWN
GREATER LONDON EC1N 8JT

TITLE
PLANNING
SECTION AA

DATE	06.10.10
SCALE	1:50 @ A3
DRAW BY	GG
DRAWING NO.	HAT-PL-GA-05

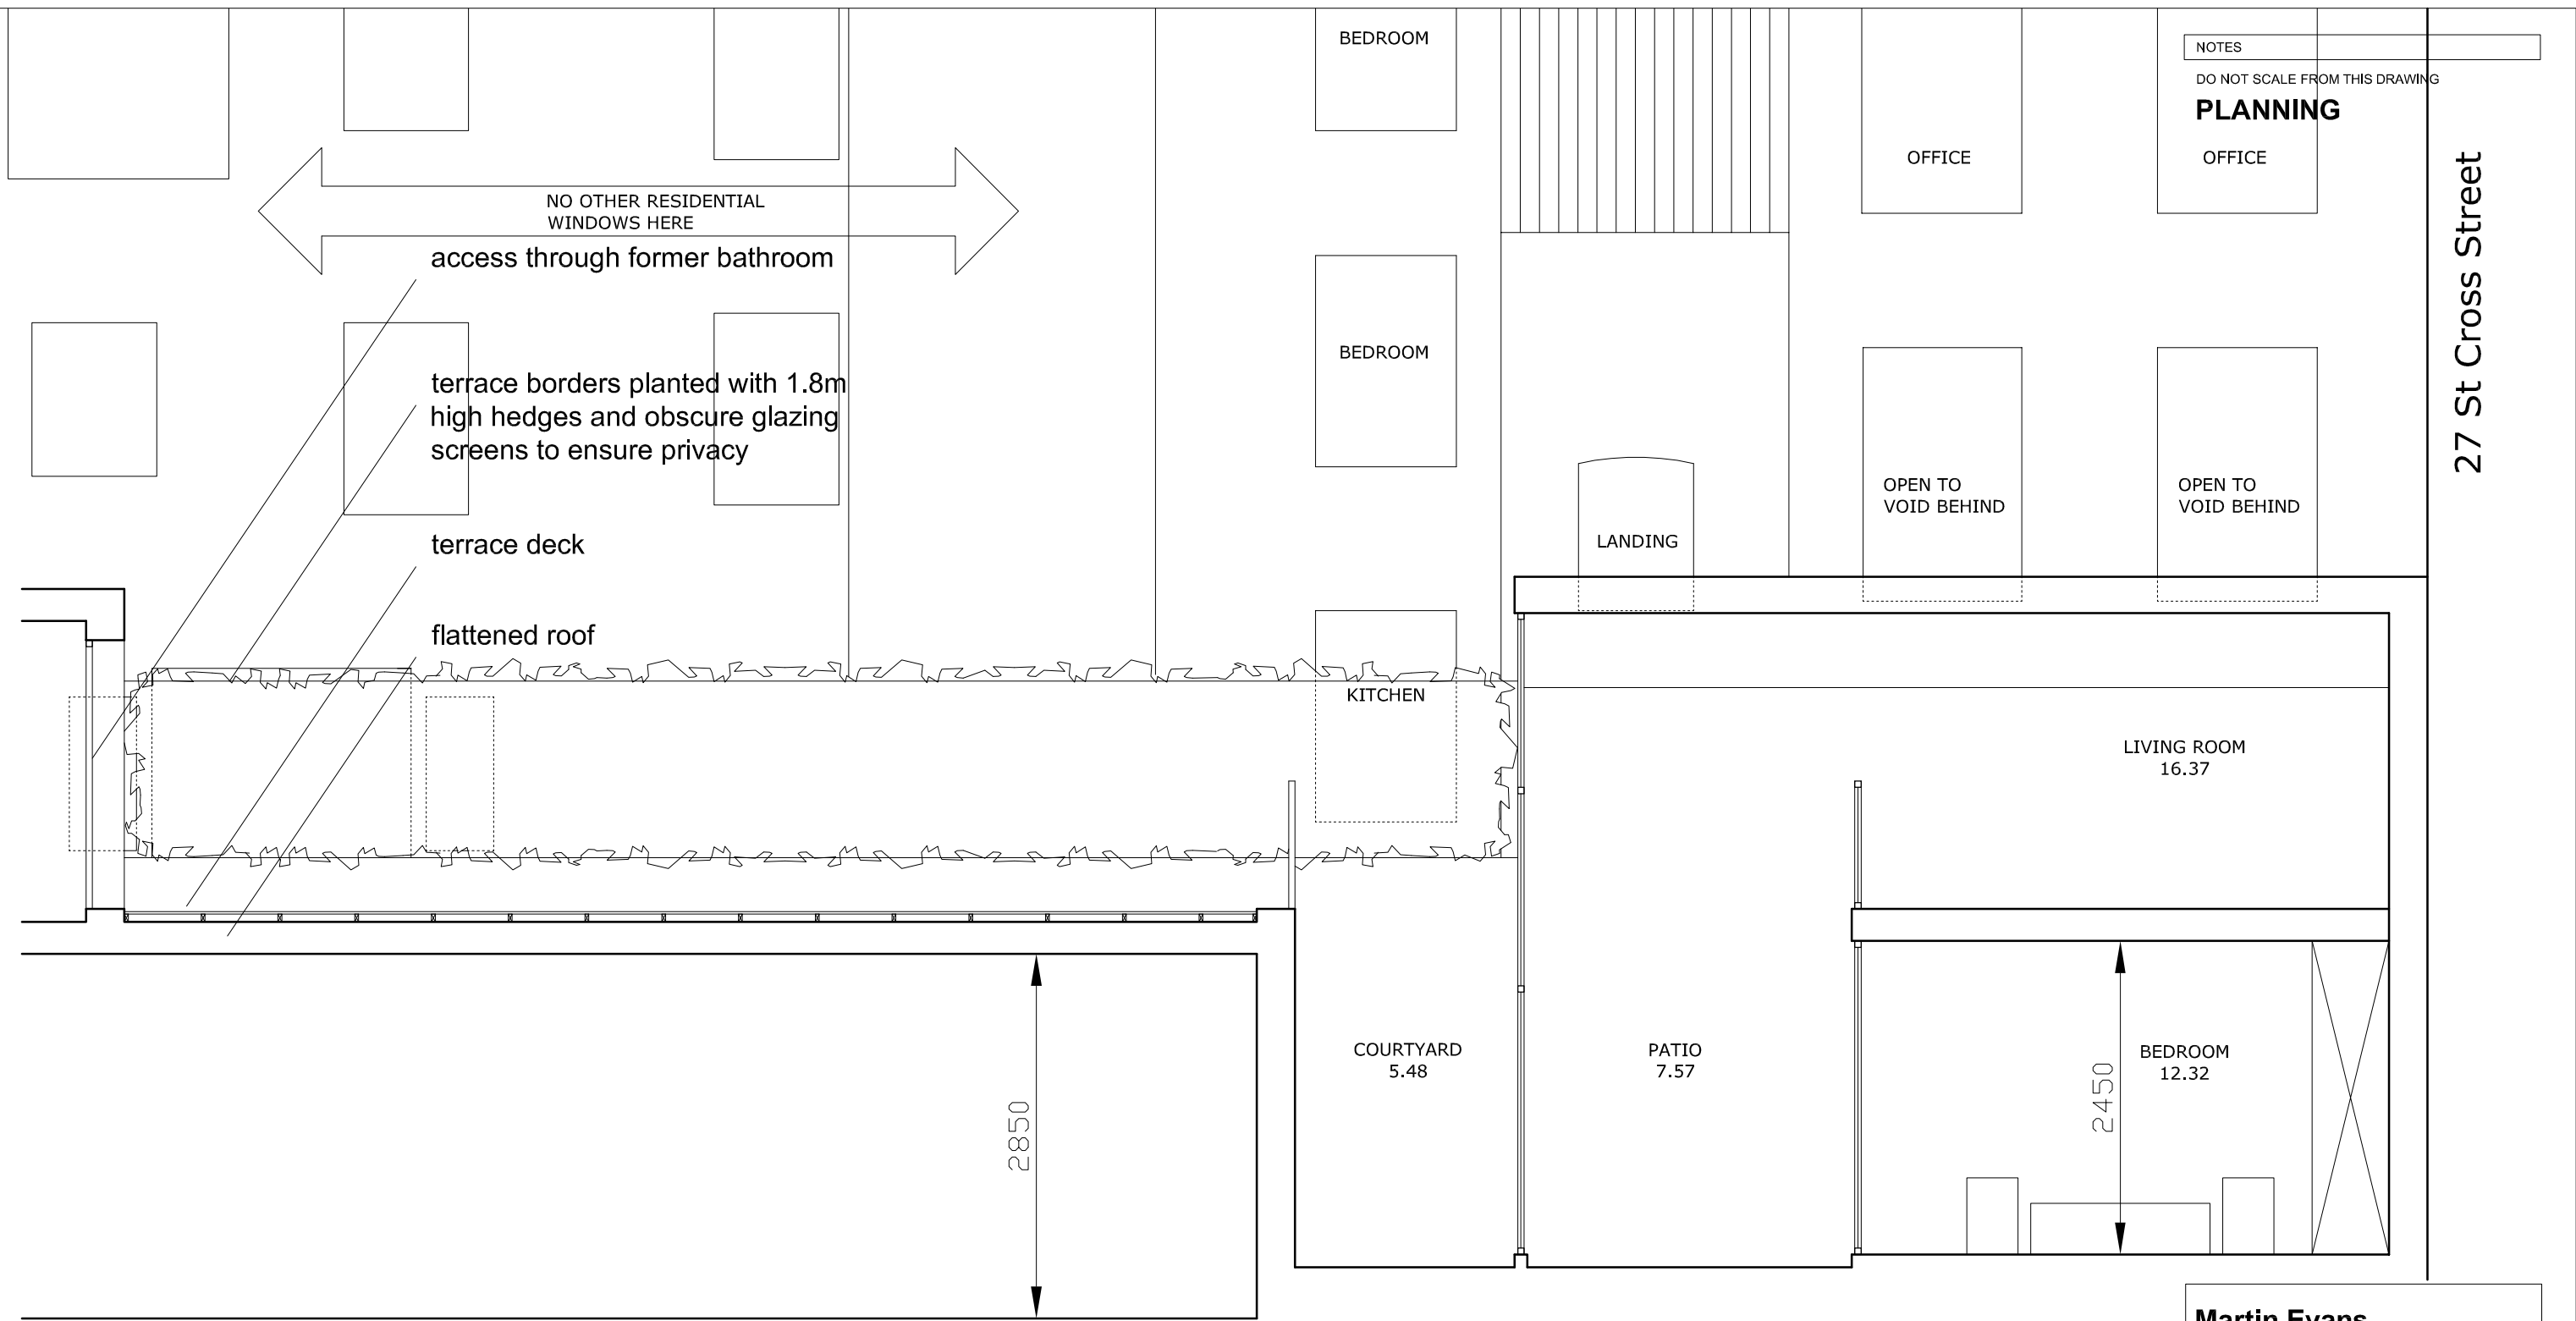

NOTES

DO NOT SCALE FROM THIS DRAWING

PLANNING

OFFICE

27 St Cross Street

Martin Evans
Architects©

18 Charlotte Road
London EC2A 3PB
tel 020 7729 2474

JOB
69, HATTON GARDEN
CAMDEN TOWN
GREATER LONDON EC1N 8JT

TITLE
PLANNING
SECTION BB

DATE 06.10.10

SCALE 1:50 @ A3


DRAW BY GG

DRAWING NO. HAT-PL-GA-06

NOTES

DO NOT SCALE FROM THIS DRAWING

PLANNING

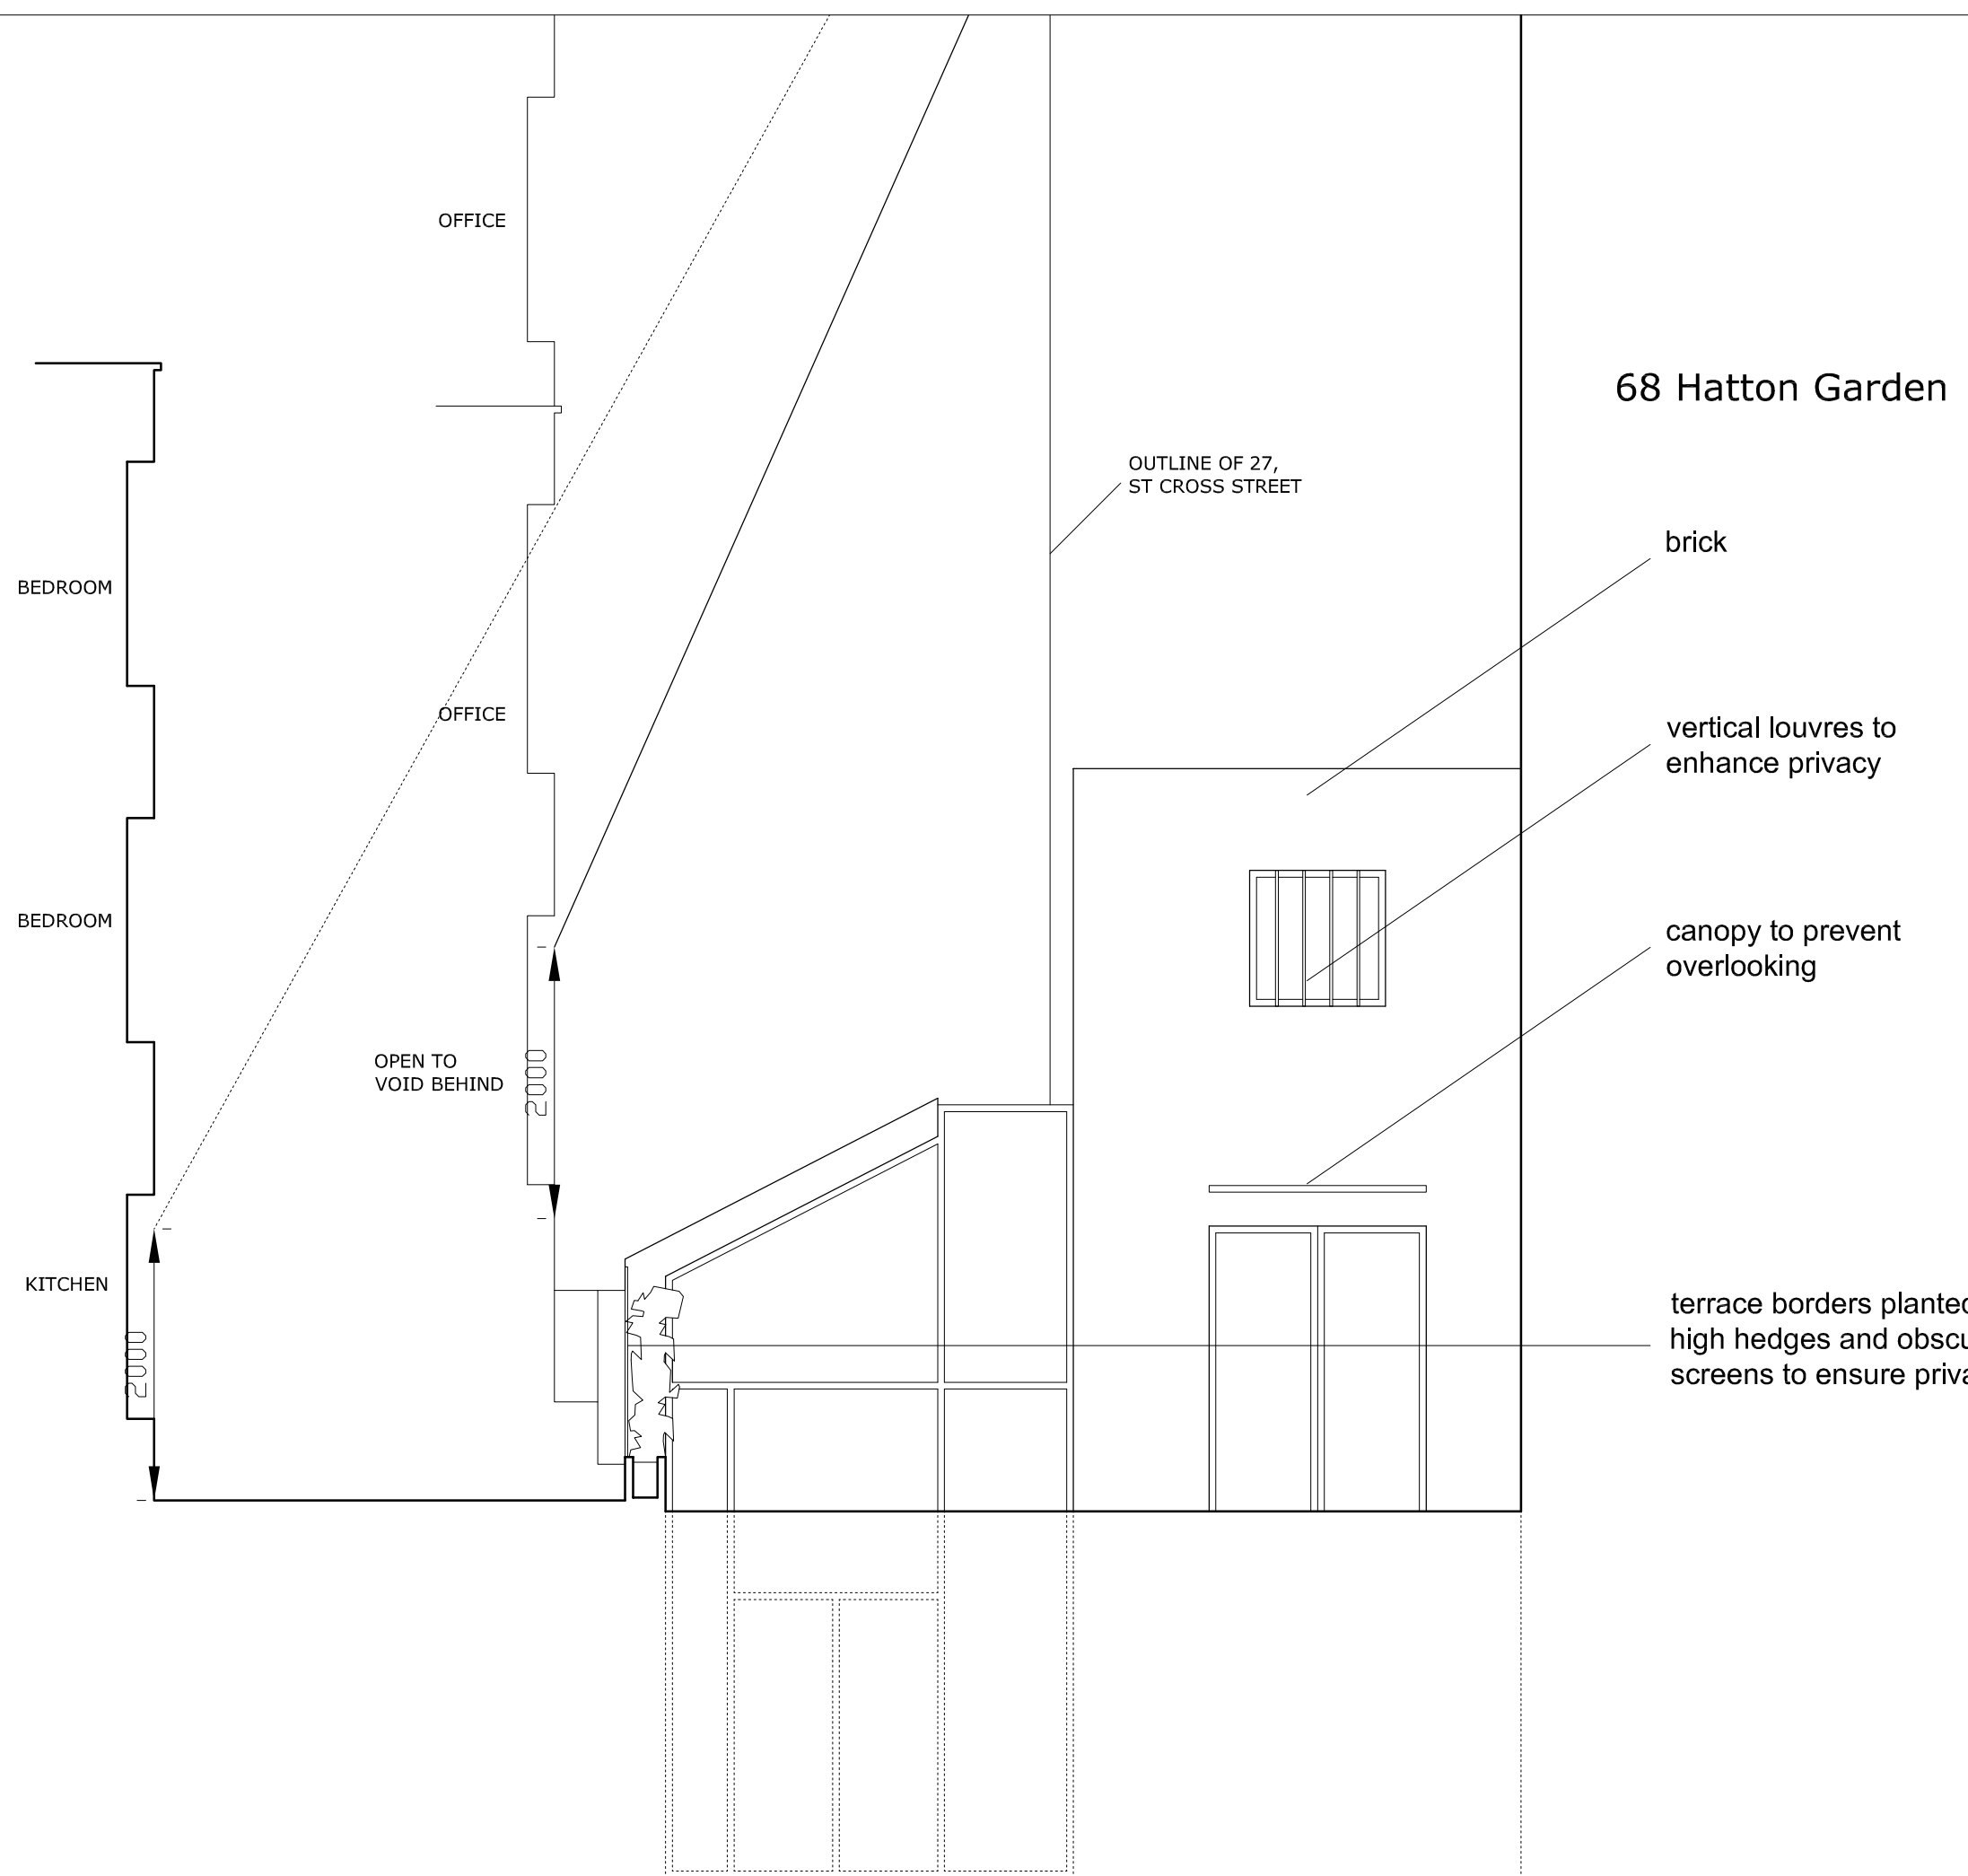

68 Hatton Garden

brick

vertical louvres to enhance privacy

canopy to prevent overlooking

terrace borders planted with 1.8m high hedges and obscure glazing screens to ensure privacy

Martin Evans
Architects ©

18 Charlotte Road
London EC2A 3PB
tel 020 7729 2474

JOB
69, HATTON GARDEN
CAMDEN TOWN
GREATER LONDON EC1N 8JT

TITLE
PLANNING
EAST ELEVATION

DATE 06.10.10

SCALE 1:50 @ A3

DRAW BY GG

DRAWING NO. HAT-PL-GA-07

NOTES

DO NOT SCALE FROM THIS DRAWING

PLANNING

OUTLINE OF 68,
HATTON GARDEN

grey sarnafil roofing

brick

canopy to prevent
overlooking

terrace borders planted with 1.8m
high hedges and obscure glazing
screens to ensure privacy

Martin Evans
Architects©

18 Charlotte Road
London EC2A 3PB
tel 020 7729 2474

JOB
69, HATTON GARDEN
CAMDEN TOWN
GREATER LONDON EC1N 8JT

TITLE
PLANNING
SOUTH ELEVATION

DATE 06.10.10

SCALE 1:50 @ A3

DRAW BY GG

DRAWING NO. HAT-PL-GA-08

27 St Cross Street

