
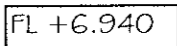
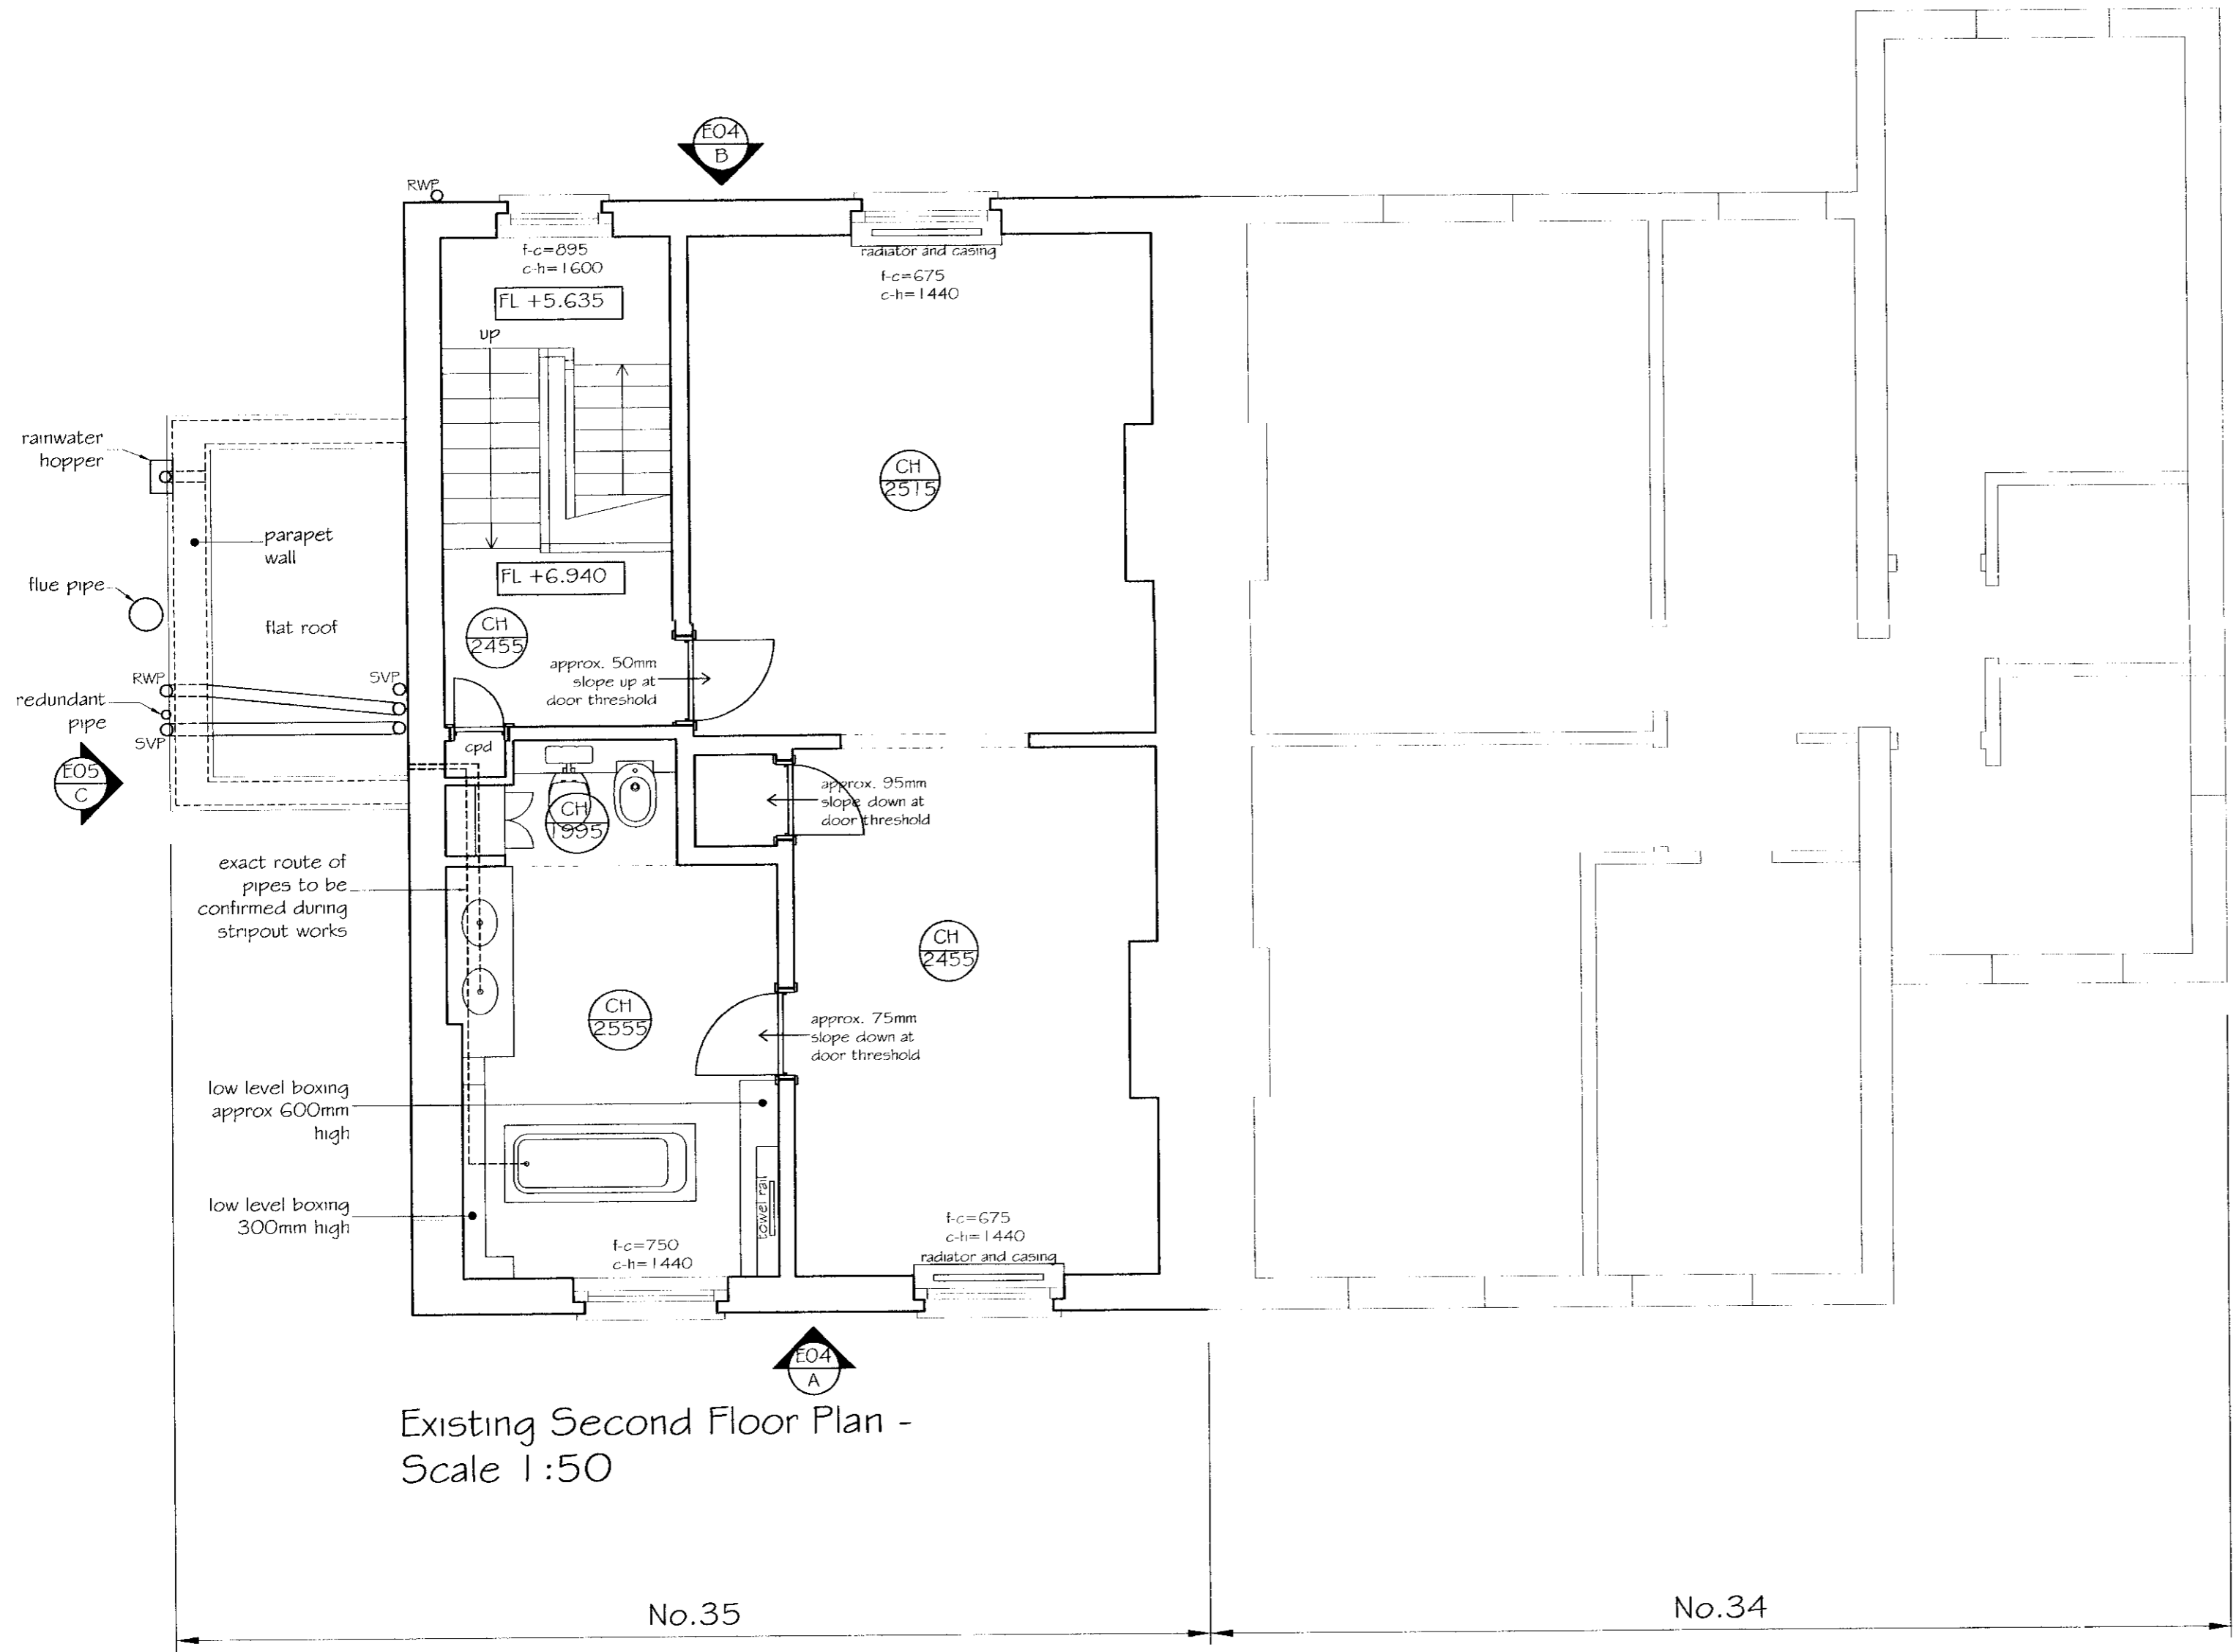


Cluttons LLP, Portman House, 2 Portman Street,  
 London W1H 6DU Tel: 020 7498 1010 Fax: 020 7629 3263  
 This Drawing remains the property of Cluttons LLP August 2007 copyright ©  
 This drawing is to be read in conjunction with the specification and all relevant drawings.  
 All dimensions to be checked on site prior to commencement of any works.  
 Note any discrepancies to the surveyor.  
 Do not scale this drawing.

Notes/Legend

-  ceiling height
-  floor level
- f-c=675  
c-h=1440 window floor to cill  
window cill to head
- ceiling line above
- RWP rainwater pipe
- SVP soil vent pipe
- RWG rainwater gully
- IC drainage inspection cover
- CH cole hole cover

Contractor to confirm all levels  
 on site and inform CA of any  
 discrepancies



Existing Second Floor Plan -  
 Scale 1:50

No.35

No.34

35 Queens Grove, London, NW8

