


Cluttons LLP, Portman House, 2 Portman Street,
 London W1H 6DU Tel: 020 7408 1010 Fax: 020 7629 3263
 This Drawing remains the property of Cluttons LLP August 2007 copyright ©
 This drawing is to be read in conjunction with the specification and all relevant drawings.
 All dimensions to be checked on site prior to commencement of any works.
 Refer any discrepancies to the surveyor.
 Do not scale this drawing.

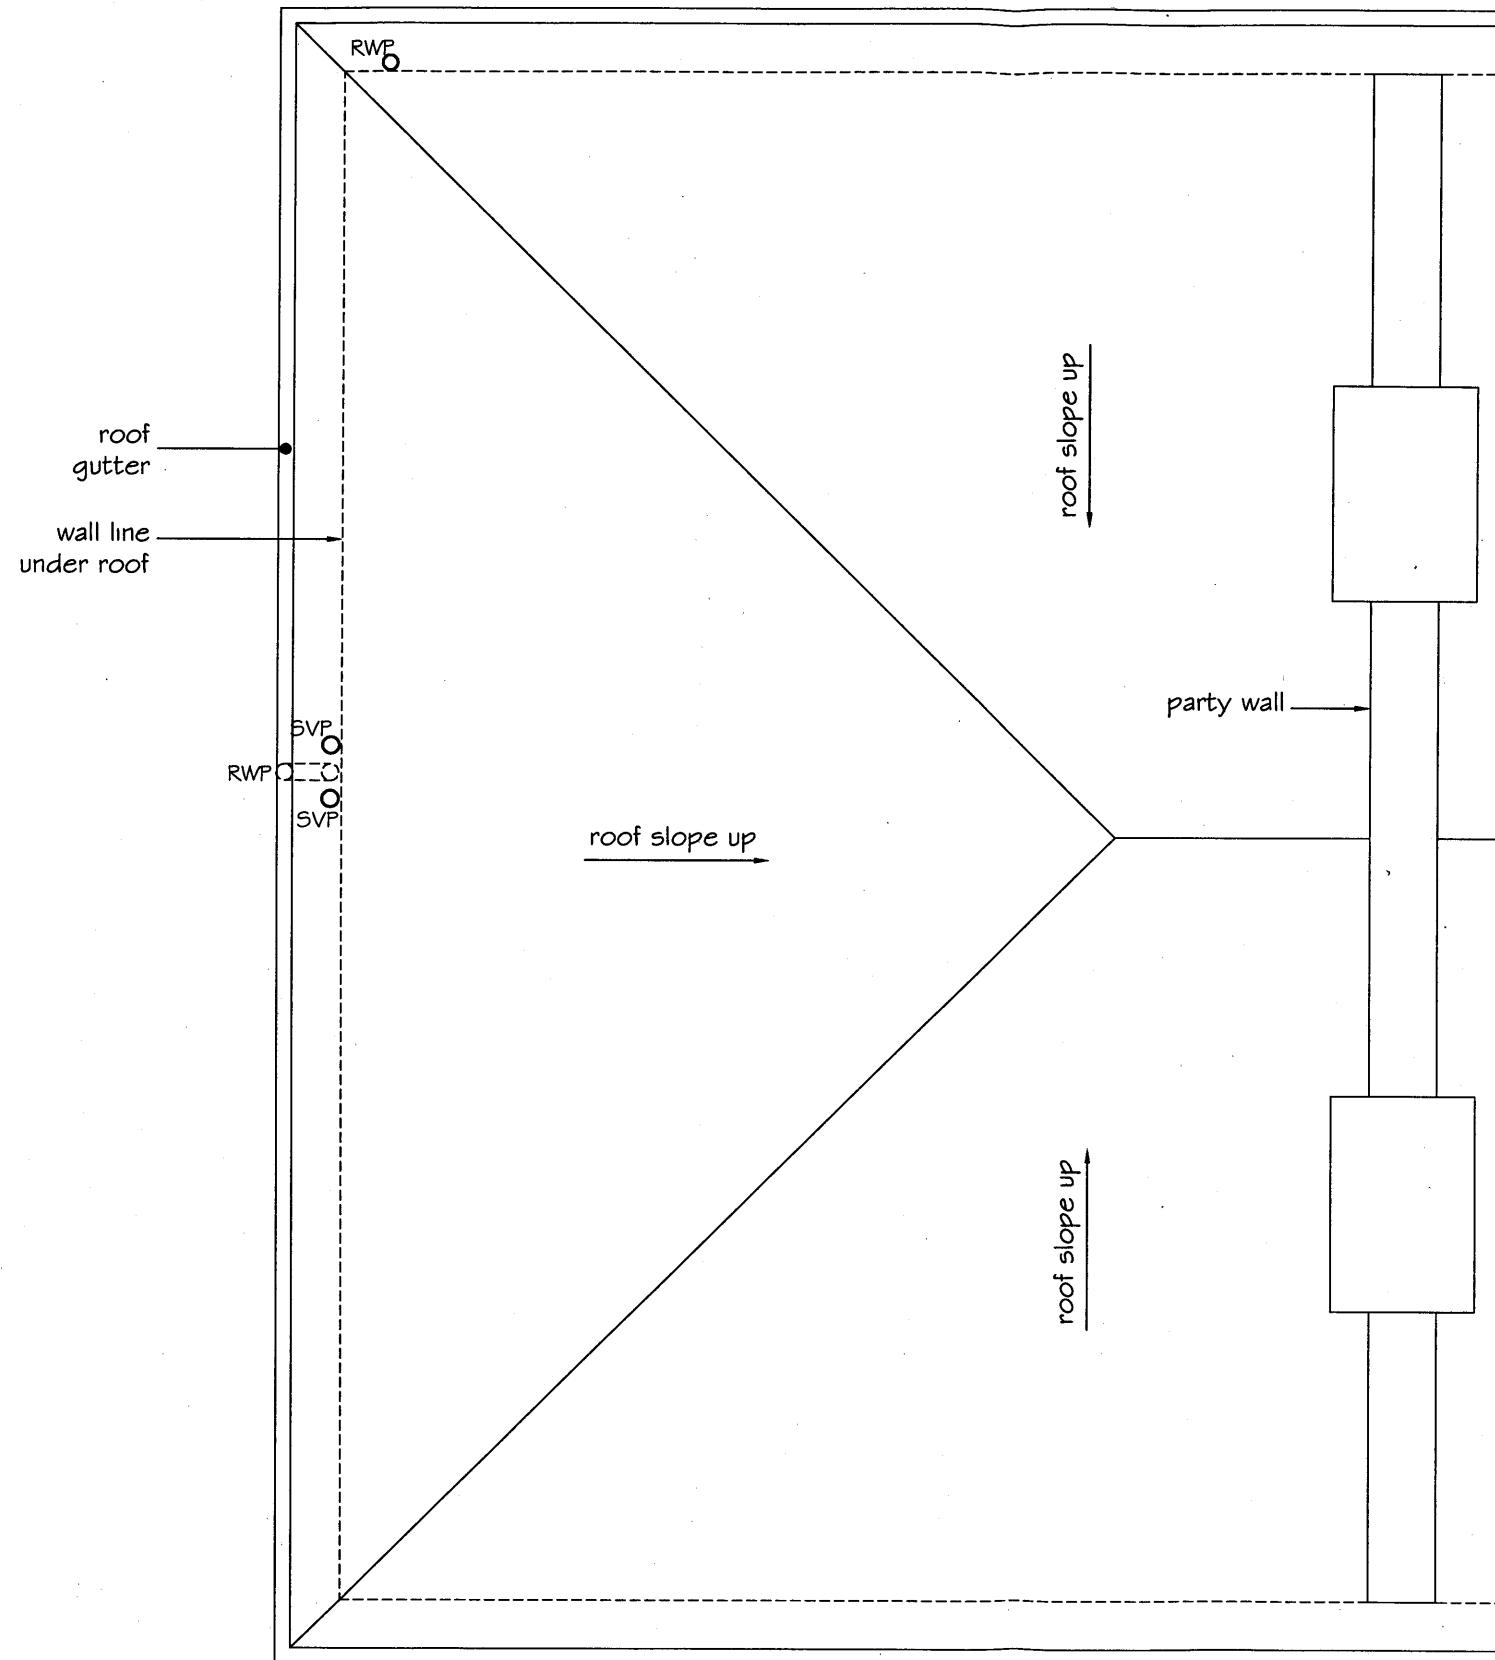

Existing Roof Plan -
 Scale 1:50

Queens Grove

Client The Eyre Estate



Project and Building Consultancy

Title Existing Roof Plan

Checked by

Drawn by
rk

Scale
1:50@A3

Date
Sept 2010

Drawing Status
Listed Building Consent

P1	29.09.10	Drawing issued for Listed Building/Planning Consent.	rk
Rev	Date	Amendment	By
		Drawing No 21213/E/07	Rev P

35 Queens Grove, London, NW8