




Notes:  
Do not scale from this drawing. Contractors shall be responsible for the checking of all stated dimensions, with any anomalies being identified to the originator prior to any construction or fabrication works commencing.

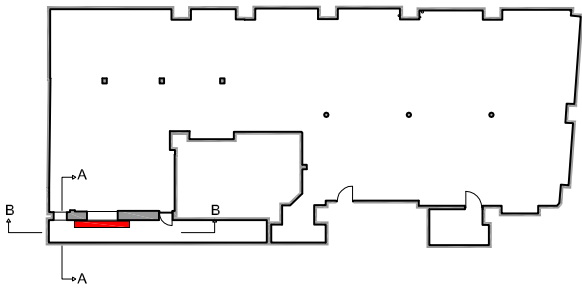


01 PROPOSED PLANT LOCATION  
P 57 69310 1:200

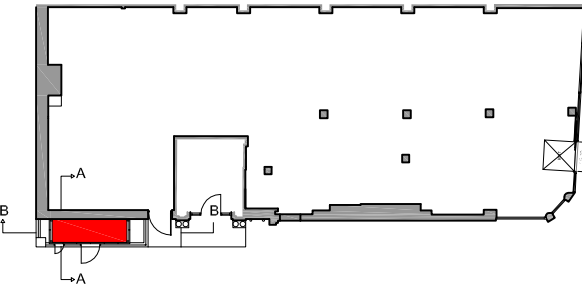


02 PROPOSED PLANT LOCATION  
P 57 69310 1:200

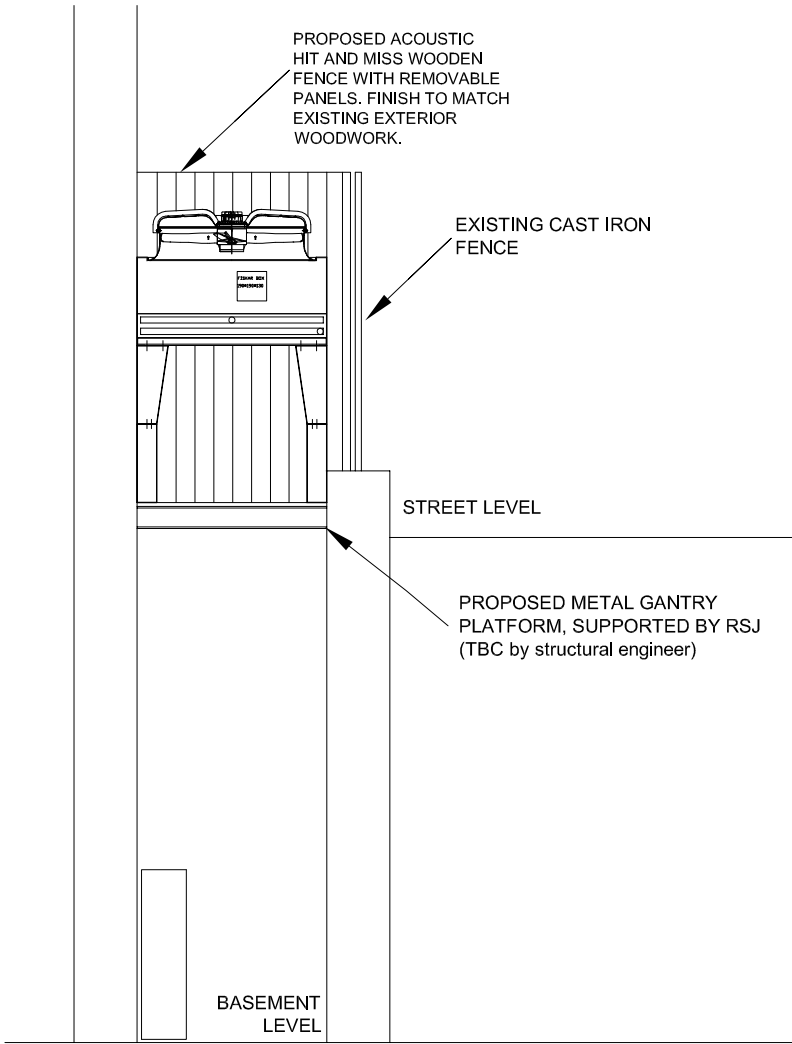


03 SECTION A / SIDE PLANT ELEVATIONS  
P 57 69310 1:25

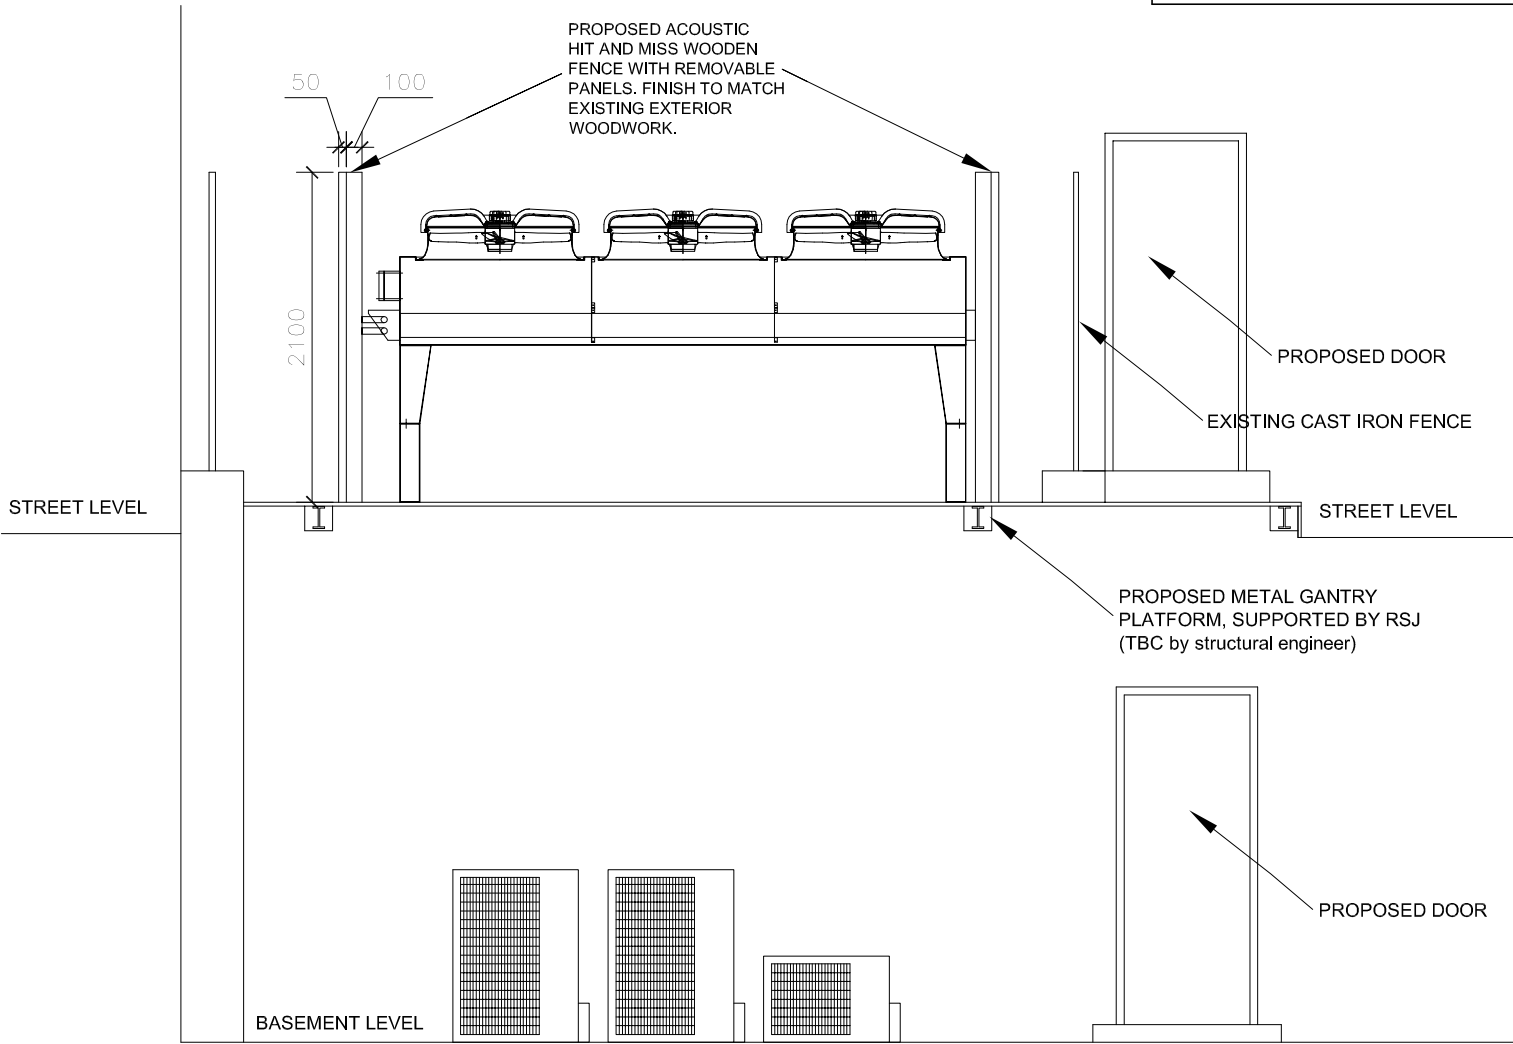

04 SECTION B / FRONT PLANT ELEVATIONS  
P 57 69310 1:25

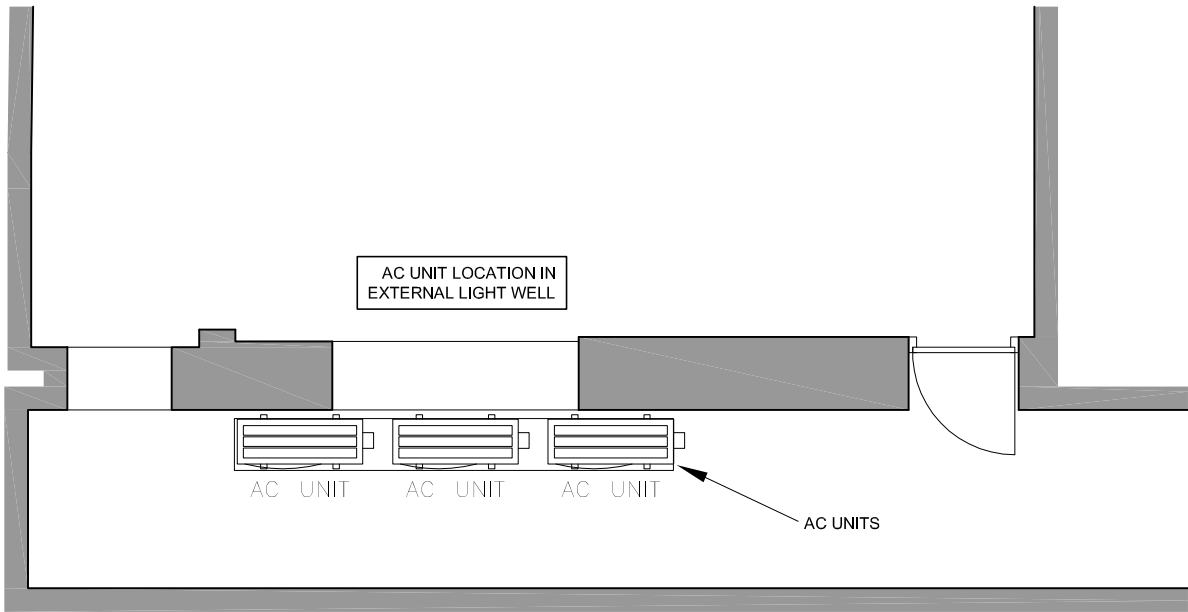

05 PLANT PLAN BASEMENT FLOOR  
P 57 69310 1:25

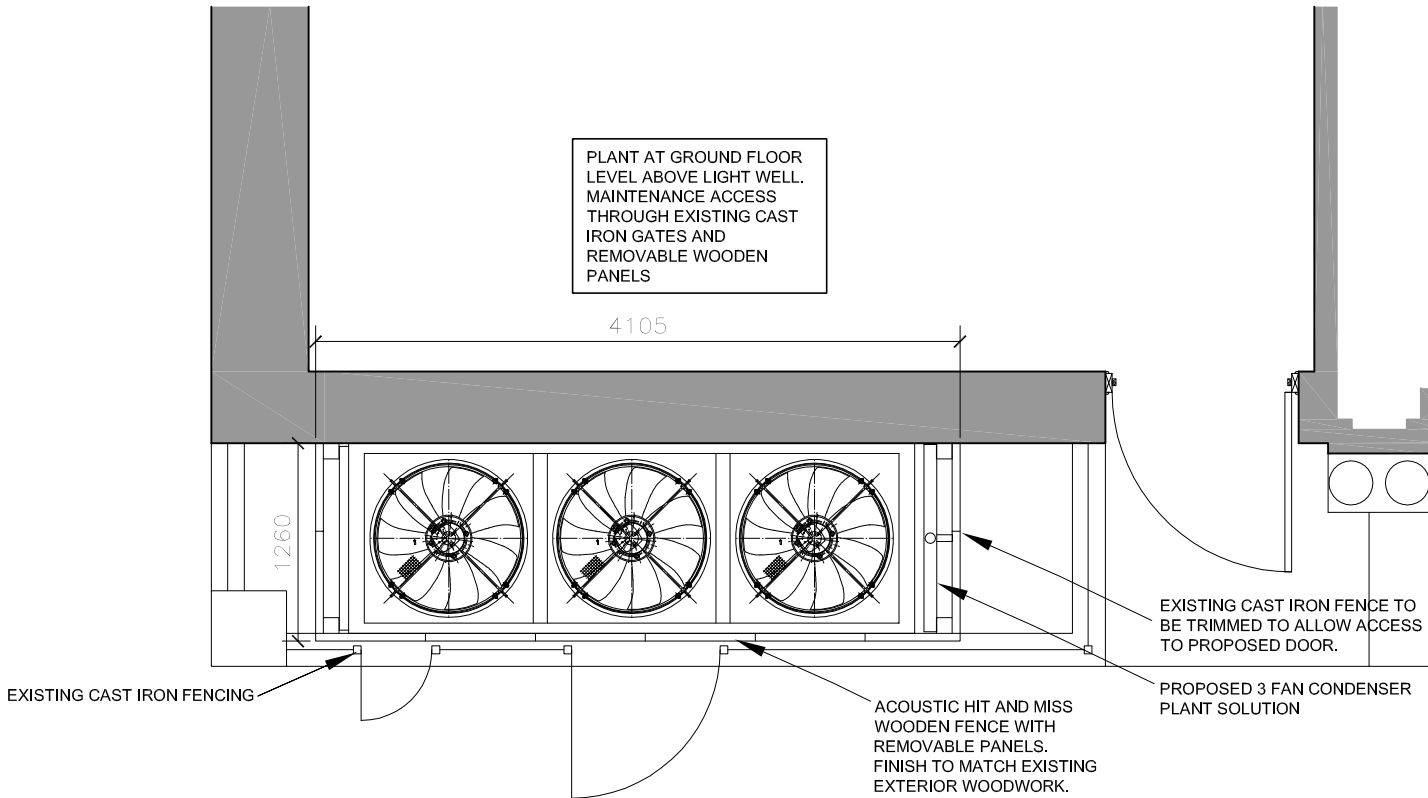


06 PLANT PLAN GROUND FLOOR  
P 57 69310 1:25


B	27-09-10	Changes as per planning consultant consultation	
A	22-09-10	Alteration to plant access and surround	
—	24-08-10	First issue	
Rev.	Date	Description	
<div>architects project managers cost consultants northumberland house 303-306 high holborn london wc1v 7JZ tel: 020 7440 8640 fax:020 7440 8641</div> <div>jla</div>			
Status		PLANNING	
Project Title			
SAINSBURY'S LOCAL, 204-208 WEST END LANE, WEST HAMPESTEAD, NW6 1SG. SITE REF. 5769.			
Drawing Title			
PROPOSED PLANT LOCATION			
Project Number		Drawing Number	Revision
S-5769		P5769-310	A
Drawn	Checked	Scale	Date
MC		VARIES	24-08-10
The content of this drawing is the property of JLA Chartered Architects and may not be copied in whole or part without formal consent.			

Notes:  
Do not scale from this drawing. Contractors shall be responsible for the checking of all stated dimensions, with any anomalies being identified to the originator prior to any construction or fabrication works commencing.

01  
P. 57 69 311  
WEST END LANE, WEST HAMPSTEAD, FRONT ELEVATION

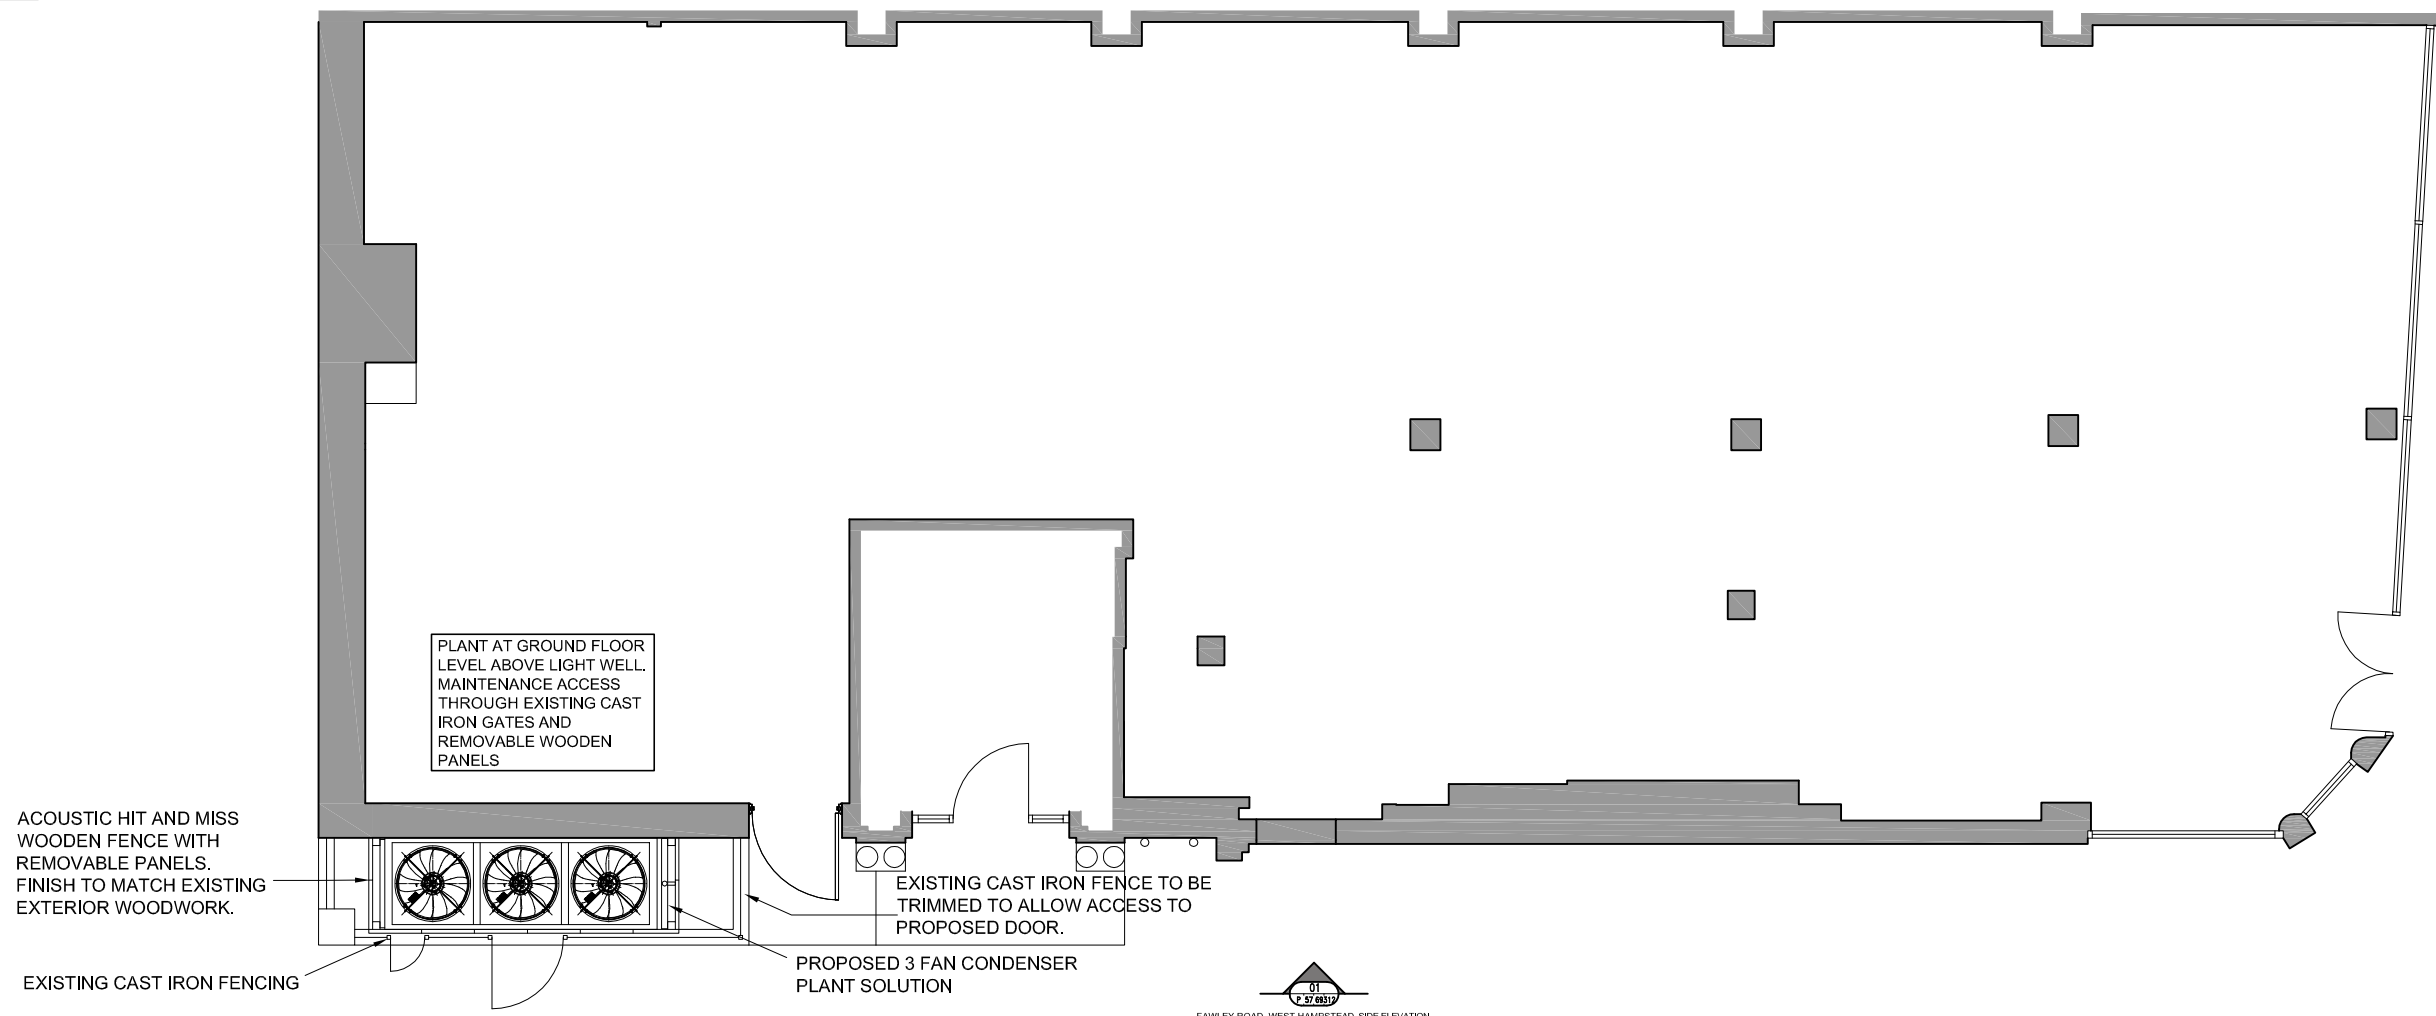

01  
P. 57 69 311  
PROPOSED GROUND FLOOR PLAN  
1:50

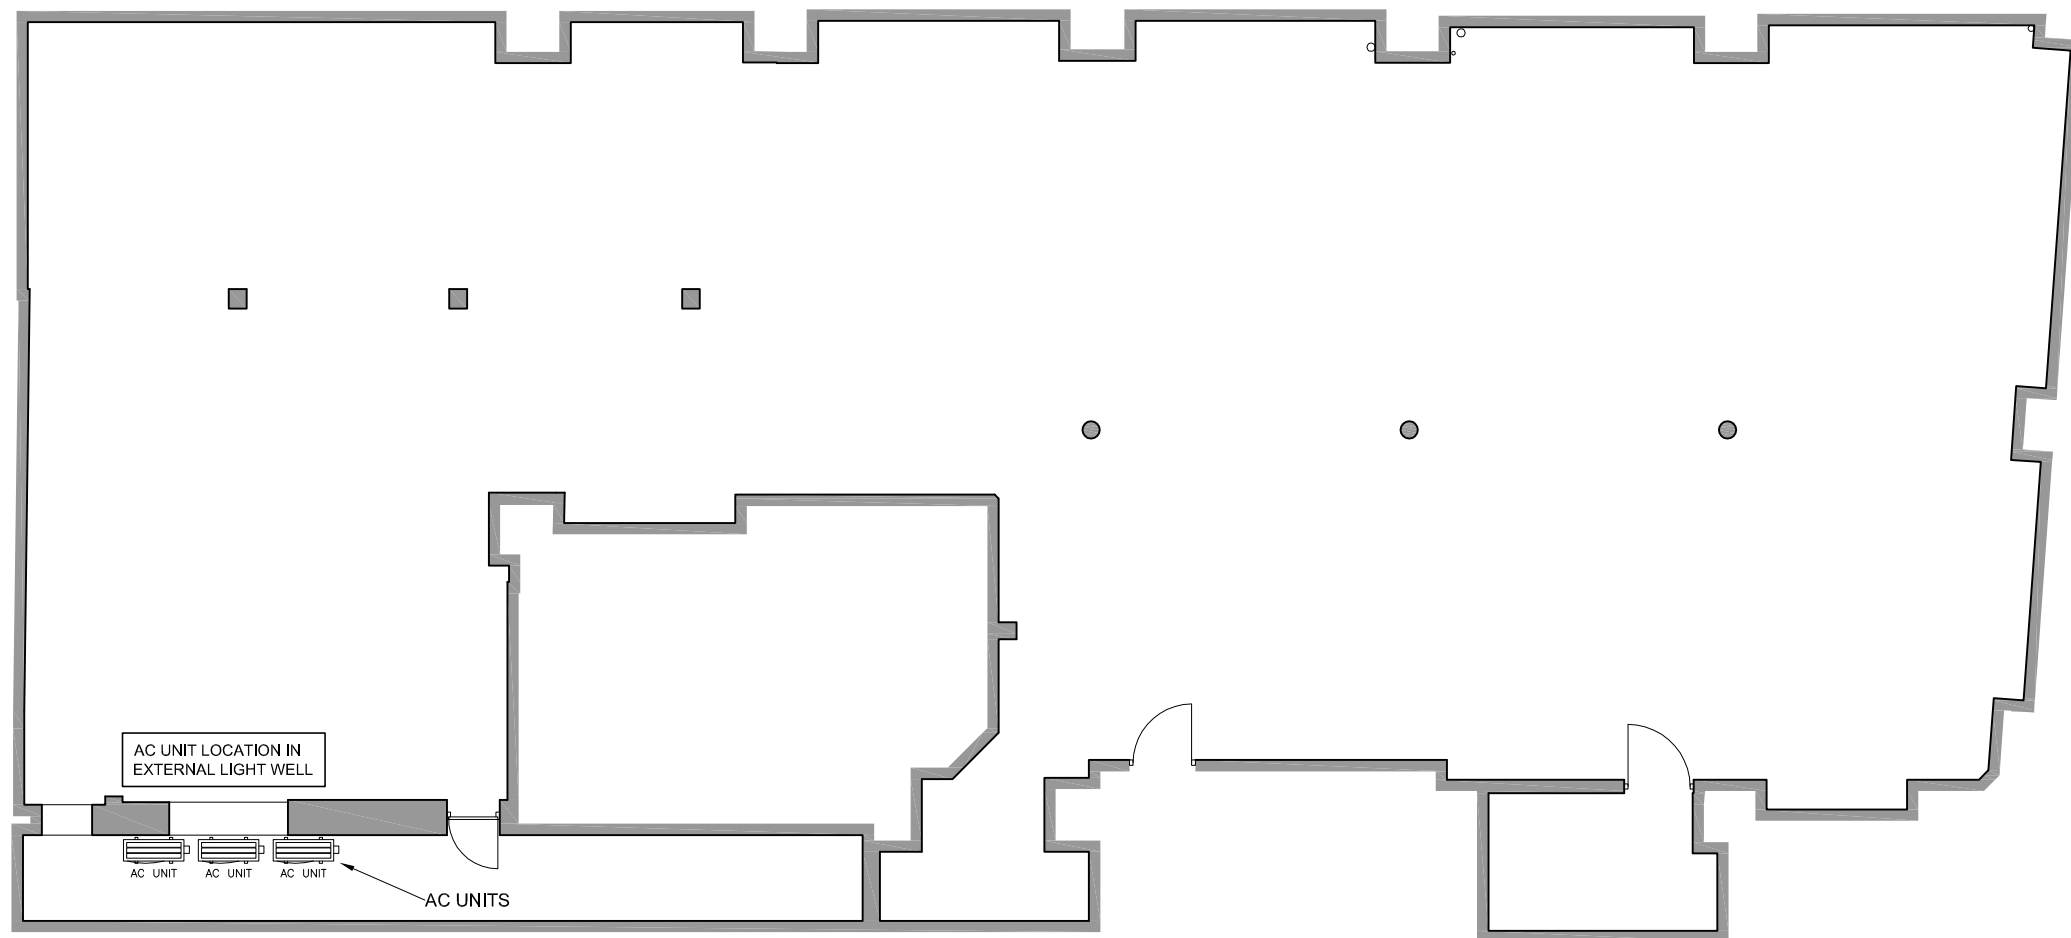

02  
P. 57 69 311  
PROPOSED BASEMENT FLOOR PLAN  
1:50

A	27-09-10	Changes as per planning consultant consultation
—	22-09-10	First Issue
Rev.	Date	Description
<div>architects project managers cost consultants northumbria house 303-006 high holborn london wc1v 7ja tel: 020 7440 8640 fax: 020 7440 8641</div> <div>01 P. 57 69 311 WEST END LANE, WEST HAMPSTEAD, FRONT ELEVATION</div>		
Status	PLANNING	
Project Title	SAINSBURY'S LOCAL 204-208 WEST END LANE, WEST HAMPSTEAD, NW6 1SG. SITE REF. 5769	
Drawing Title	PROPOSED GROUND & BASEMENT FLOOR PLAN	
Project Number	S-5769	Drawing Number P-5769-311
Revision	A	
Drawn	MC	Checked —
Scale	1:50@A1 1:100@A3	Date 22-09-10
The content of this drawing is the property of JLA Chartered Architects and may not be copied in whole or part without formal consent.		


Notes:  
Do not scale from this drawing. Contractors shall be responsible for the checking of all stated dimensions, with any anomalies being identified to the originator prior to any construction or fabrication works commencing.



01 PROPOSED SIDE ELEVATION  
P 57,69312 1:50

A	27-09-10	Changes as per planning consultant consultation	
—	22-09-10	First Issue	
Rev.	Date	Description	
		<div>architects project managers cost consultants northumberland house 303-306 high holborn london w1h 7js tel 020 7440 8640 fax020 7440 8641</div> <div>jla</div>	
Status			
PLANNING			
Project Title			
SAINSBURY'S LOCAL 204-208 WEST END LANE, WEST HAMPSTEAD, NW6 1SG. SITE REF. 5769			
Drawing Title			
PROPOSED SIDE ELEVATION			
Project Number S-5769		Drawing Number P-5769-312	Revision A
Drawn MC	Checked —	Scale 1:50@A1 1:100@A3	Date 22-09-10
The content of this drawing is the property of JLA Chartered Architects and may not be copied in whole or part without formal consent.			

Notes:  
Do not scale from this drawing. Contractors shall be responsible for identifying and resolving any discrepancies prior to any construction or installation works commencing.

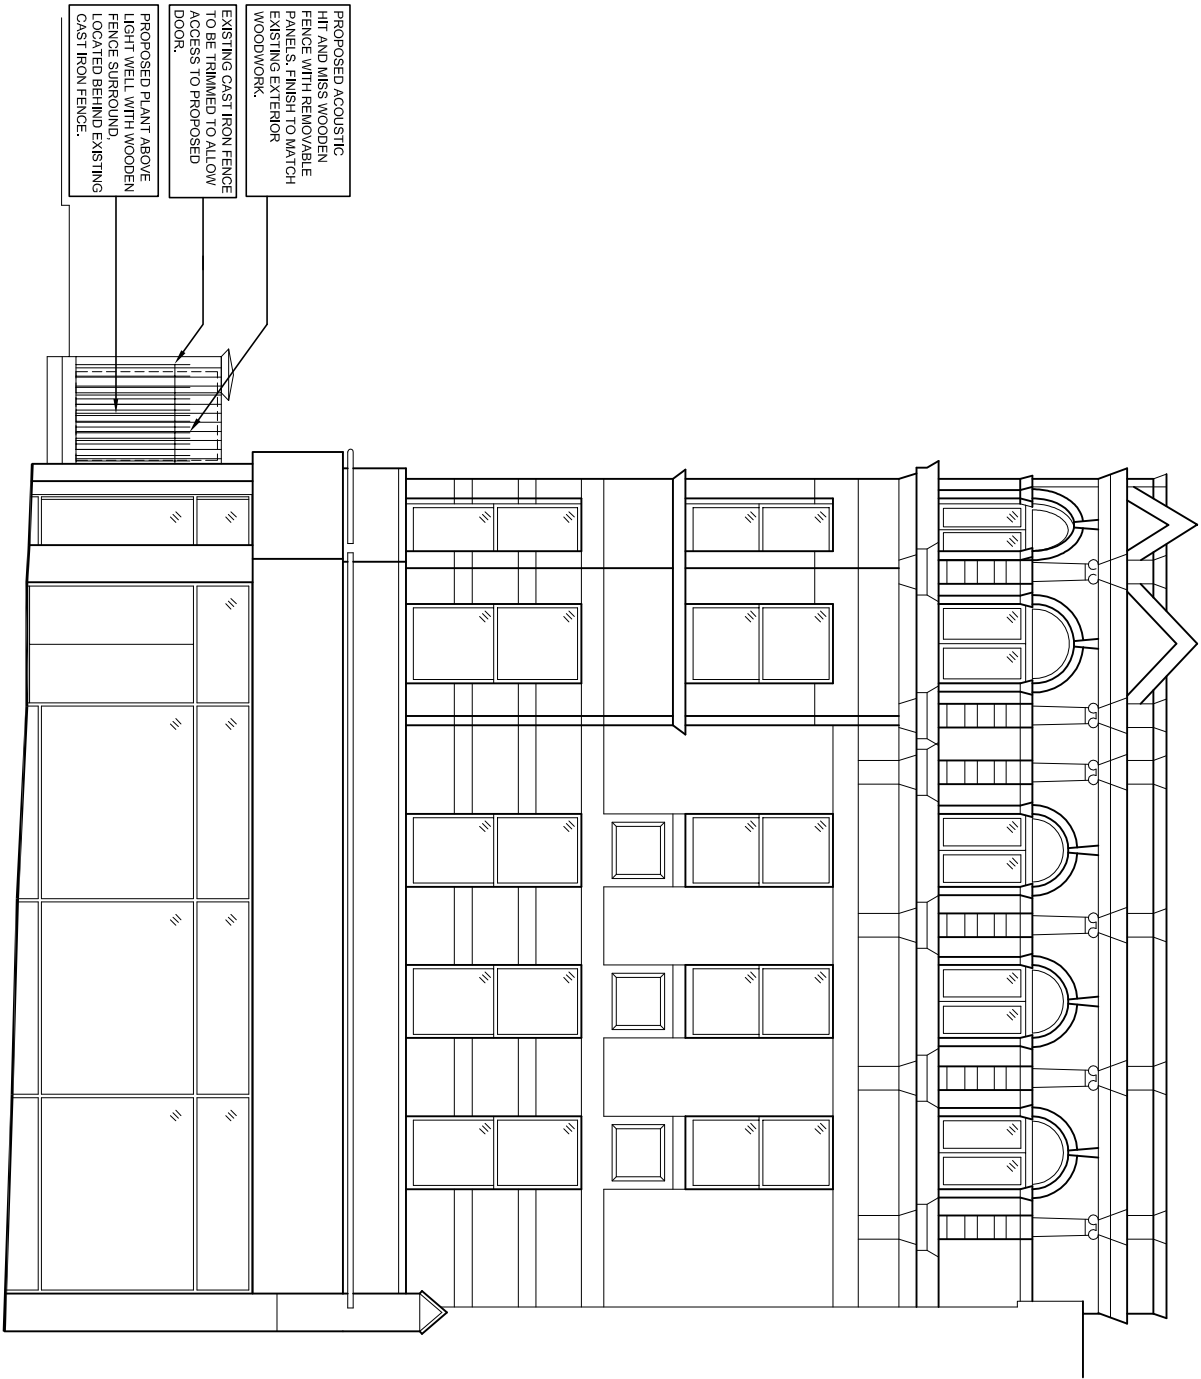

01 PROPOSED FRONT ELEVATION  
P 57.69313 1:50

A	27-09-10	Changes as per planning consultant consultation
—	22-09-10	First Issue
Rev.	Date	Description
<div>architects project management cost consultants nottinghamshire houses 303-308 High Wycombe West Wycombe  Bucks HP8 9JG tel 0494 7440 8640 fax 0494 7440 8641</div> <div>jla</div>		
Status PLANNING		
Project Title SAINSBURY'S LOCAL 204-208 WEST END LANE, WEST HAMPSTEAD, NW6 1SG, SITE REF. 5769		
Drawing Title PROPOSED FRONT ELEVATION		
Project Number S-5769	Drawing Number P-5769-313	Revision A
Drawn MC	Checked —	Scale 1:50@A1 1:100@A3
Date 22-09-10		
The content of this drawing is the property of JLA Chartered Architects and may not be copied in whole or part without formal consent.		