

NOTES :

All dimensions in millimetres.

All dimensions and levels are to be checked on site by the main contractor prior to commencing excavation works. Any discrepancy is to be reported back to the designer for instruction.

This drawing is the property of ARGENT DESIGN LIMITED and may not be reproduced or disclosed to a third party in any form without written permission.

- ASSESSED AS 1790
HISTORIC FABRIC
- ASSESSED AS 1790
HISTORIC FABRIC,
REMOVED PREVIOUSLY
- ASSESSED AS 1973
ALTERATIONS
- ASSESSED AS NON-
ORIGINAL, UNKNOWN OR
MULTIPLE DATES
- ASSESSED AS 1993
ALTERATIONS


ASSESSMENT BASED ON VISUAL
INSPECTION, RECORD PLANS AND
PHOTOS.

*	**	****_**_**
CLIENT/PROJECT:		
34-35 FITZROY SQUARE		
SHEET TITLE:		
HISTORIC LGF PLAN		
SCALE:	1:50 (A1)	DRAWN BY: JC
DATE:	2010-06-07	APPROVED: JC
DRAWING No:	3435FS-GA-021	Rev. No.: *

ARGENT
DESIGN LIMITED

100 GEORGE STREET
LONDON, W1U 8NU
TELEPHONE: 020 7563 4250
FAX: 020 7563 4251
EMAIL : INFO@ARGENTDESIGN.CO.UK

LOWER GROUND FLOOR
1:50 (A1)

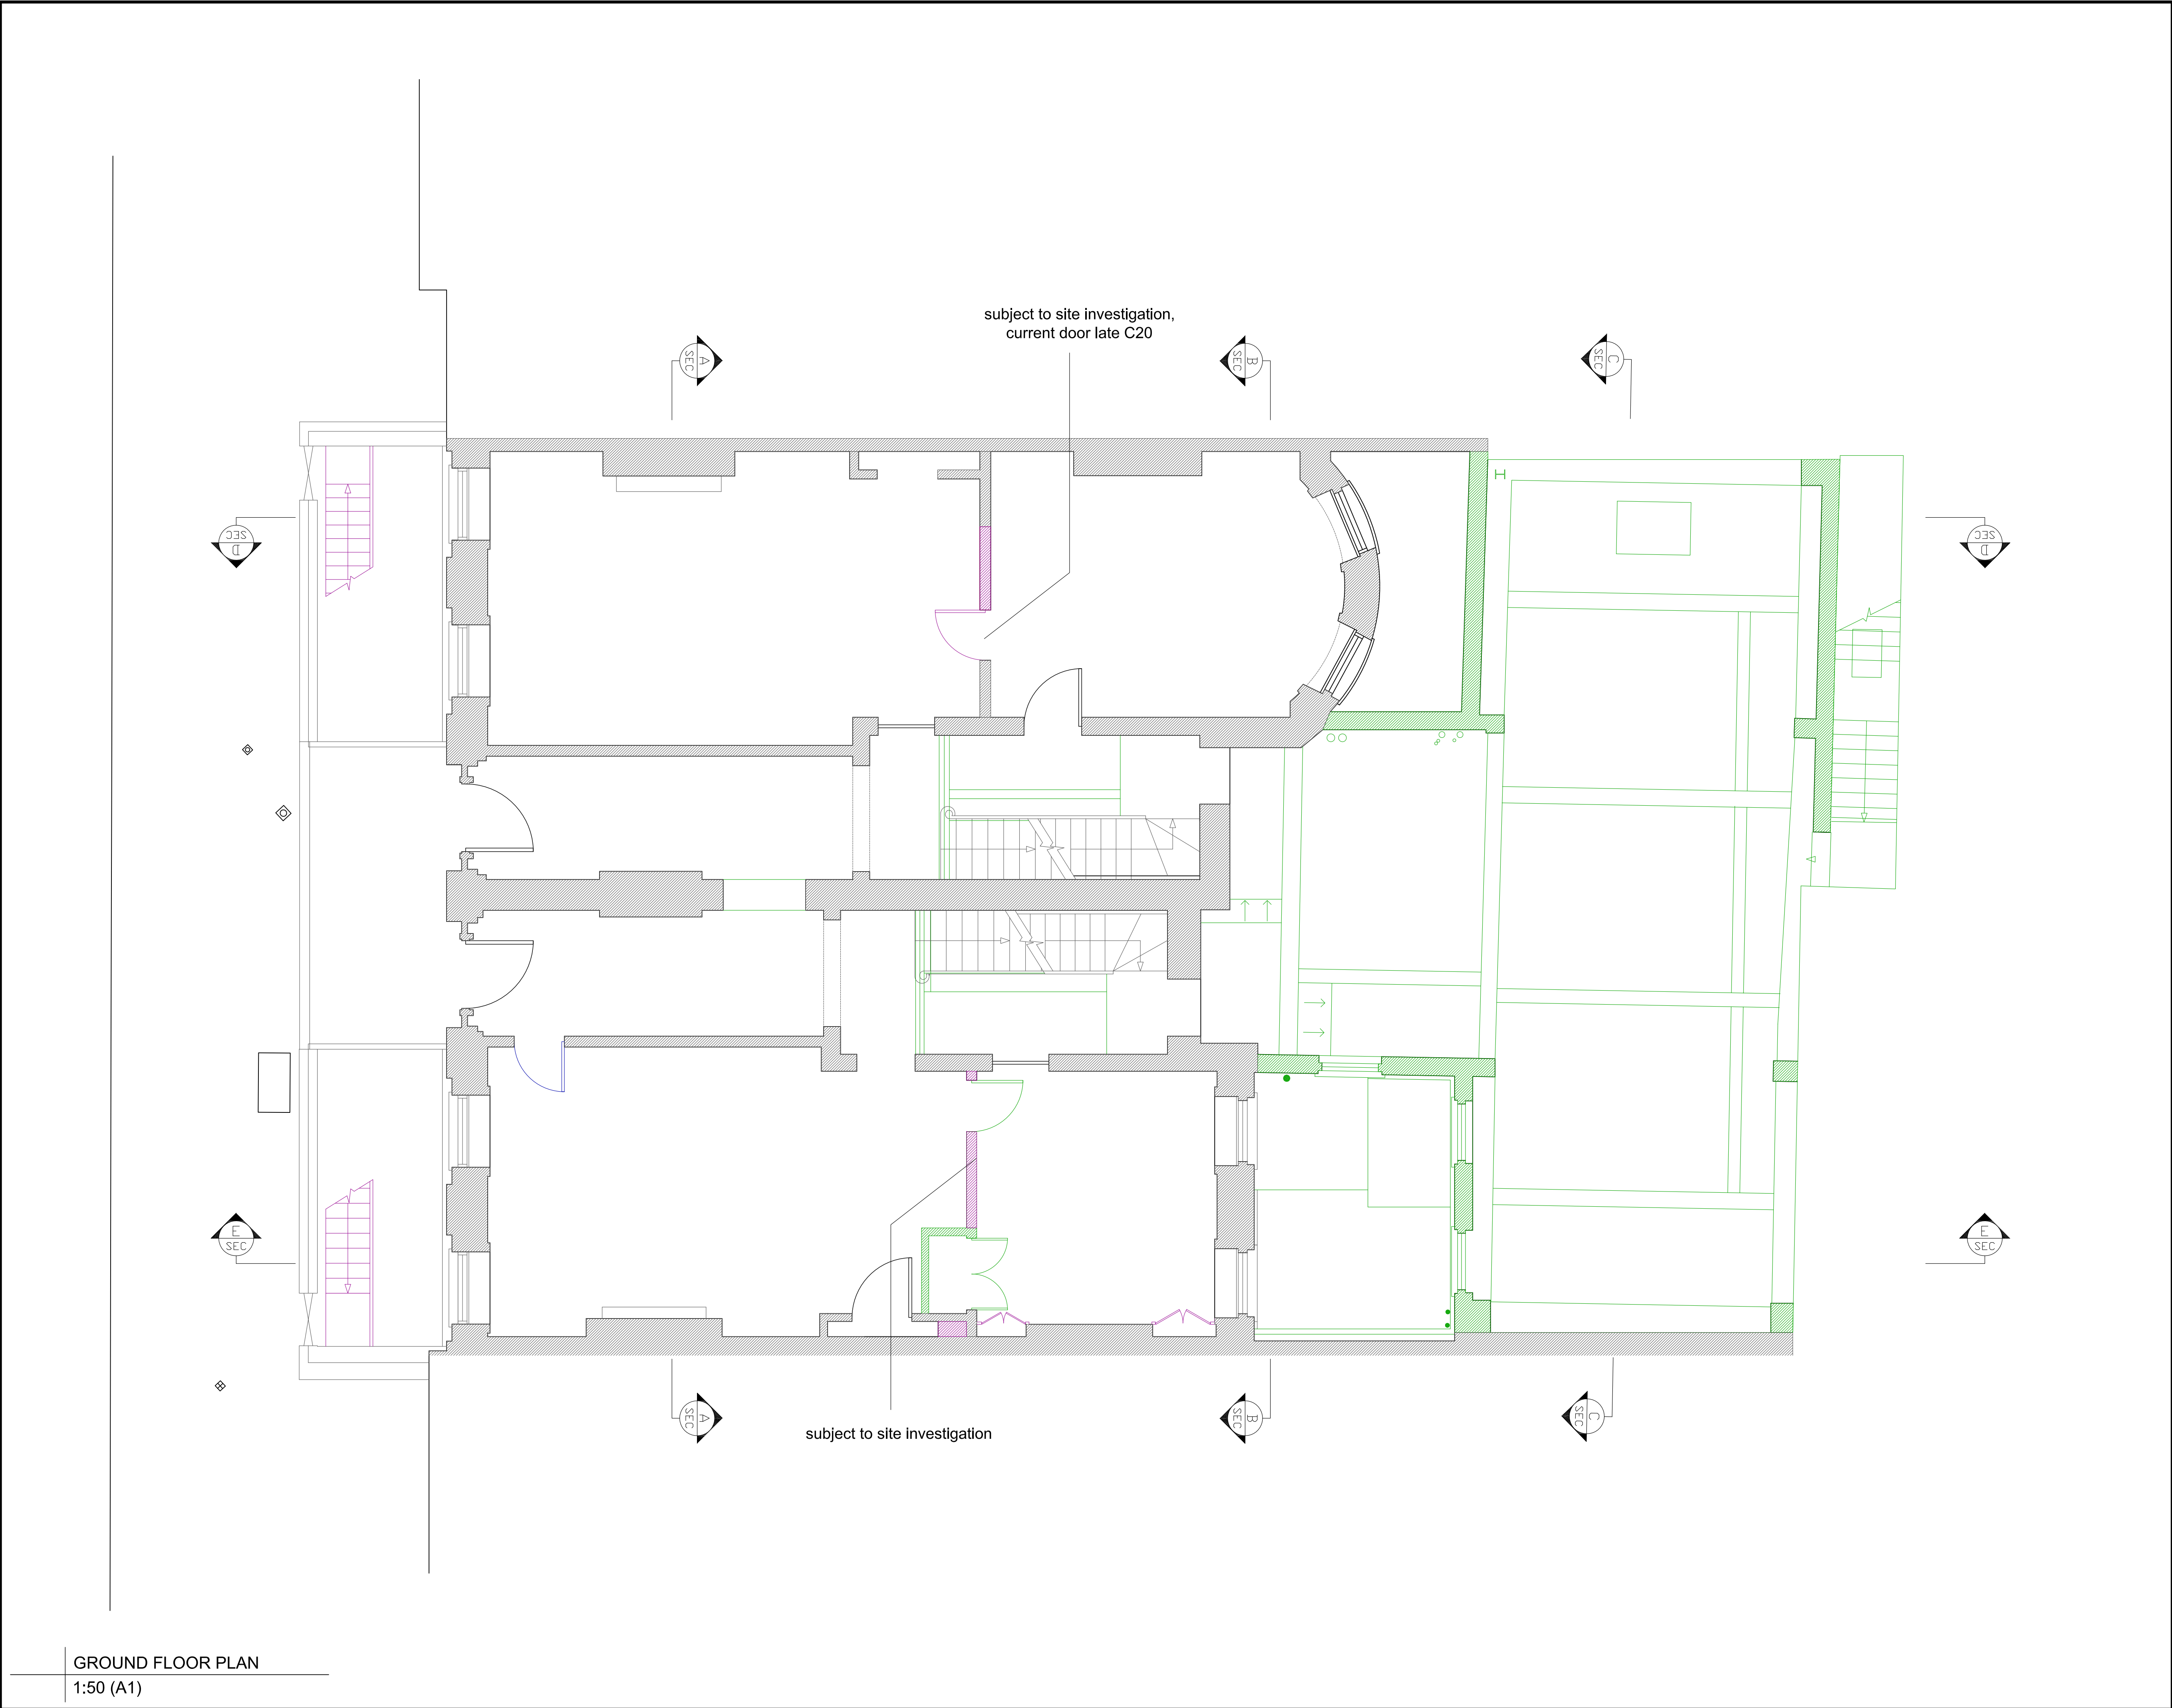

NOTES :

All dimensions in millimetres.

All dimensions and levels are to be checked on site by the main contractor prior to commencing excavation works. any discrepancy is to be reported back to the designer for instruction.

This drawing is the property of ARGENT DESIGN LIMITED and may not be reproduced or disclosed to a third party in any form without written permission

**ASSESSED AS 1790
HISTORIC FABRIC**

**ASSESSED AS 1790
HISTORIC FABRIC,
REMOVED PREVIOUSLY**

**ASSESSED AS 1973
ALTERATIONS**


**ASSESSED AS NON-
ORIGINAL, UNKNOWN OR
MULTIPLE DATES**

**ASSESSED AS 1993
ALTERATIONS**

**ASSESSMENT BASED ON VISUAL
INSPECTION, RECORD PLANS AND
PHOTOS.**

x	**	****_**_**
CLIENT/PROJECT:		
34-35 FITZROY SQUARE		
SHEET TITLE:		
HISTORIC GF PLAN		
SCALE:	1:50 (A1)	DRAWN BY: JC
DATE:	2010-06-07	APPROVED: JC
DRAWING No:	3435FS-GA-022	Rev. No: *
ARGENT DESIGN LIMITED		
100 GEORGE STREET LONDON, W1U 8NU TELEPHONE: 020 7563 4250 FAX: 020 7563 4251 EMAIL : INFO@ARGENTDESIGN.CO.UK		

GROUND FLOOR PLAN
1:50 (A1)

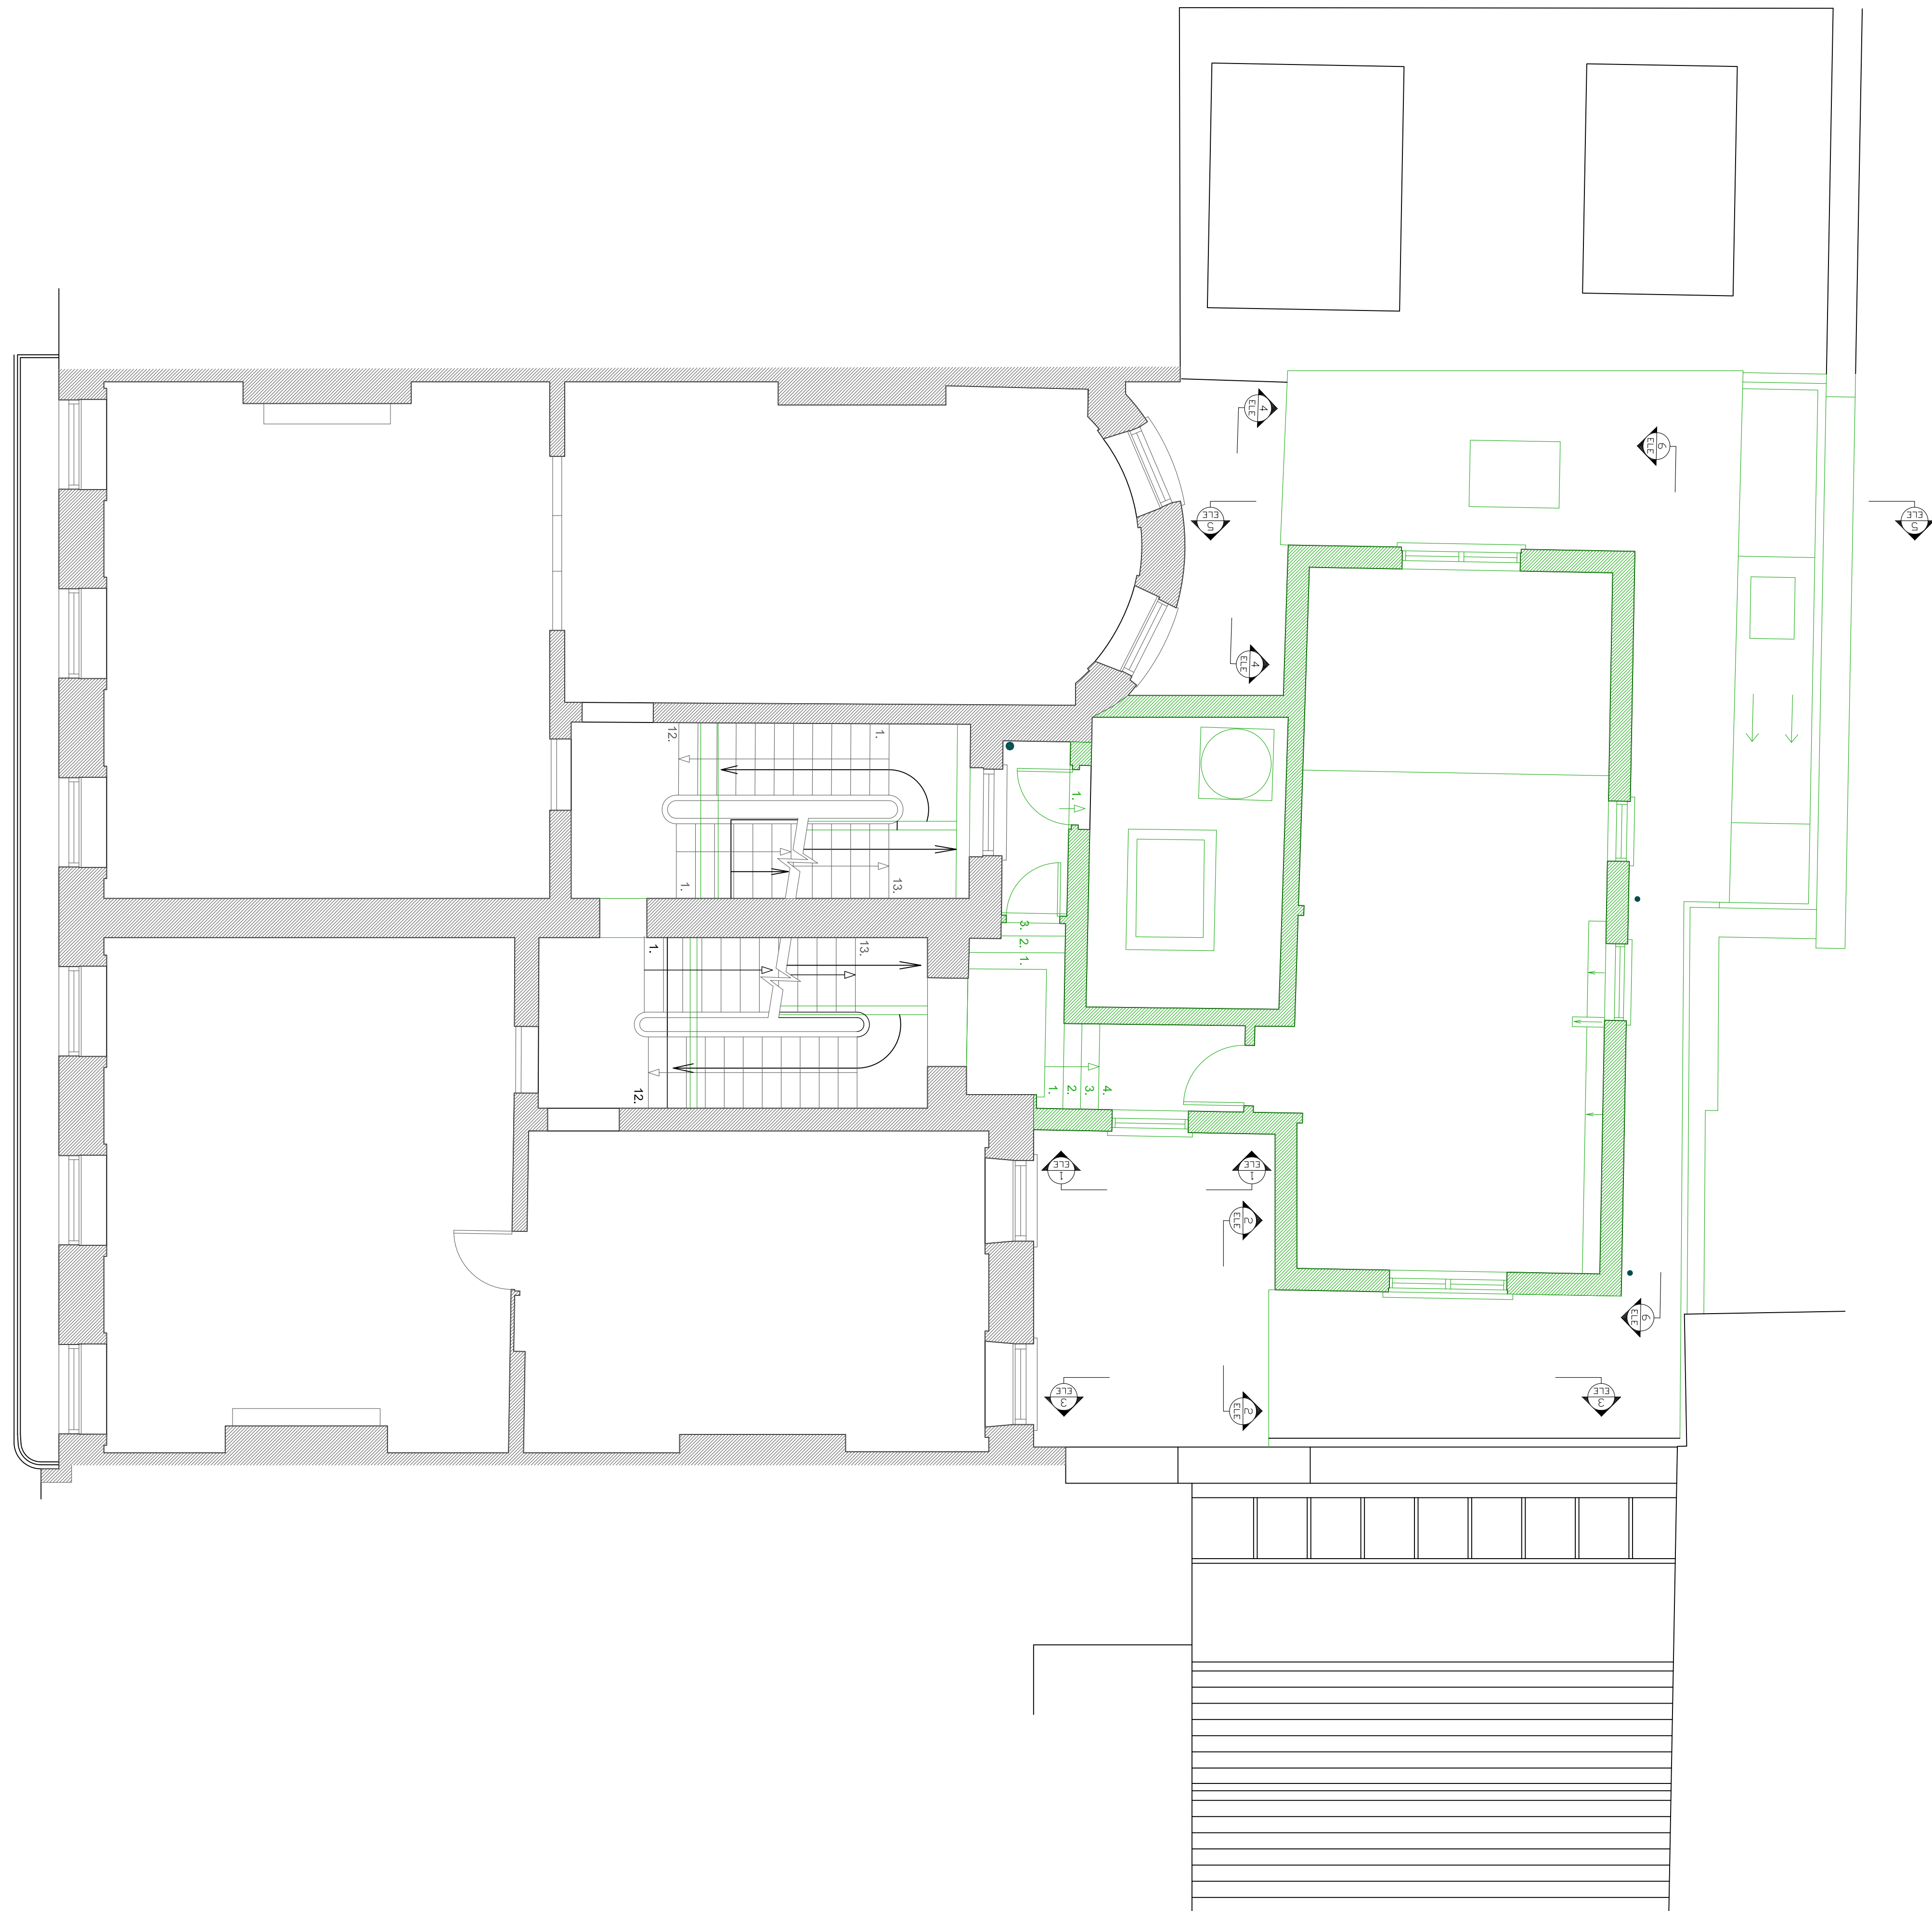


NOTES :


All dimensions in millimetres.

All dimensions and levels are to be checked on site by the main contractor prior to commencing excavation works. any discrepancy is to be reported back to the designer for instruction.


This drawing is the property of ARGENT DESIGN LIMITED and may not be reproduced or disclosed to a third party in any form without written permission

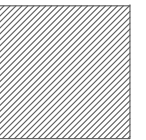


**ASSESSED AS 1790
HISTORIC FABRIC**

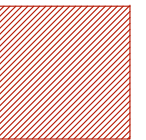


ASSESSED AS 1790
HISTORIC FABRIC,
REMOVED PREVIOUSLY

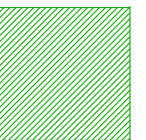

ASSESSSED AS 1973
ALTERATIONS

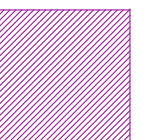

ASSESSED AS NON-ORIGINAL, UNKNOWN OR MULTIPLE DATES

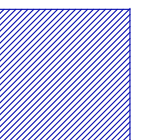

**ASSESSED AS 1993
ALTERATIONS**

ASSESSMENT BASED ON VISUAL INSPECTION, RECORD PLANS AND PHOTOS.

★

★★

食食食_食食_食食

CLIENT/PROJECT:

34-35 FITZROY SQUARE

SHEET TITLE:

HISTORIC
1ST FLR. PLAN

SCALE:

1:50 (A1)	DR
-----------	----

AWN BY: JC

DATE:

2010-06-07	APR
------------	-----

DRAWING No:

3435FS-GA-023	Re
---------------	----

W. No.: ★

ARGENT


DESIGN LIMITED

100 GEORGE STREET
LONDON, W1U 8NU

TELEPHONE: 020 7563 4250
FAX: 020 7563 4251

EMAIL : INFO@ARGENTDESIGN.CO.UK

1ST FLOOR PLAN
1:50 (A1)

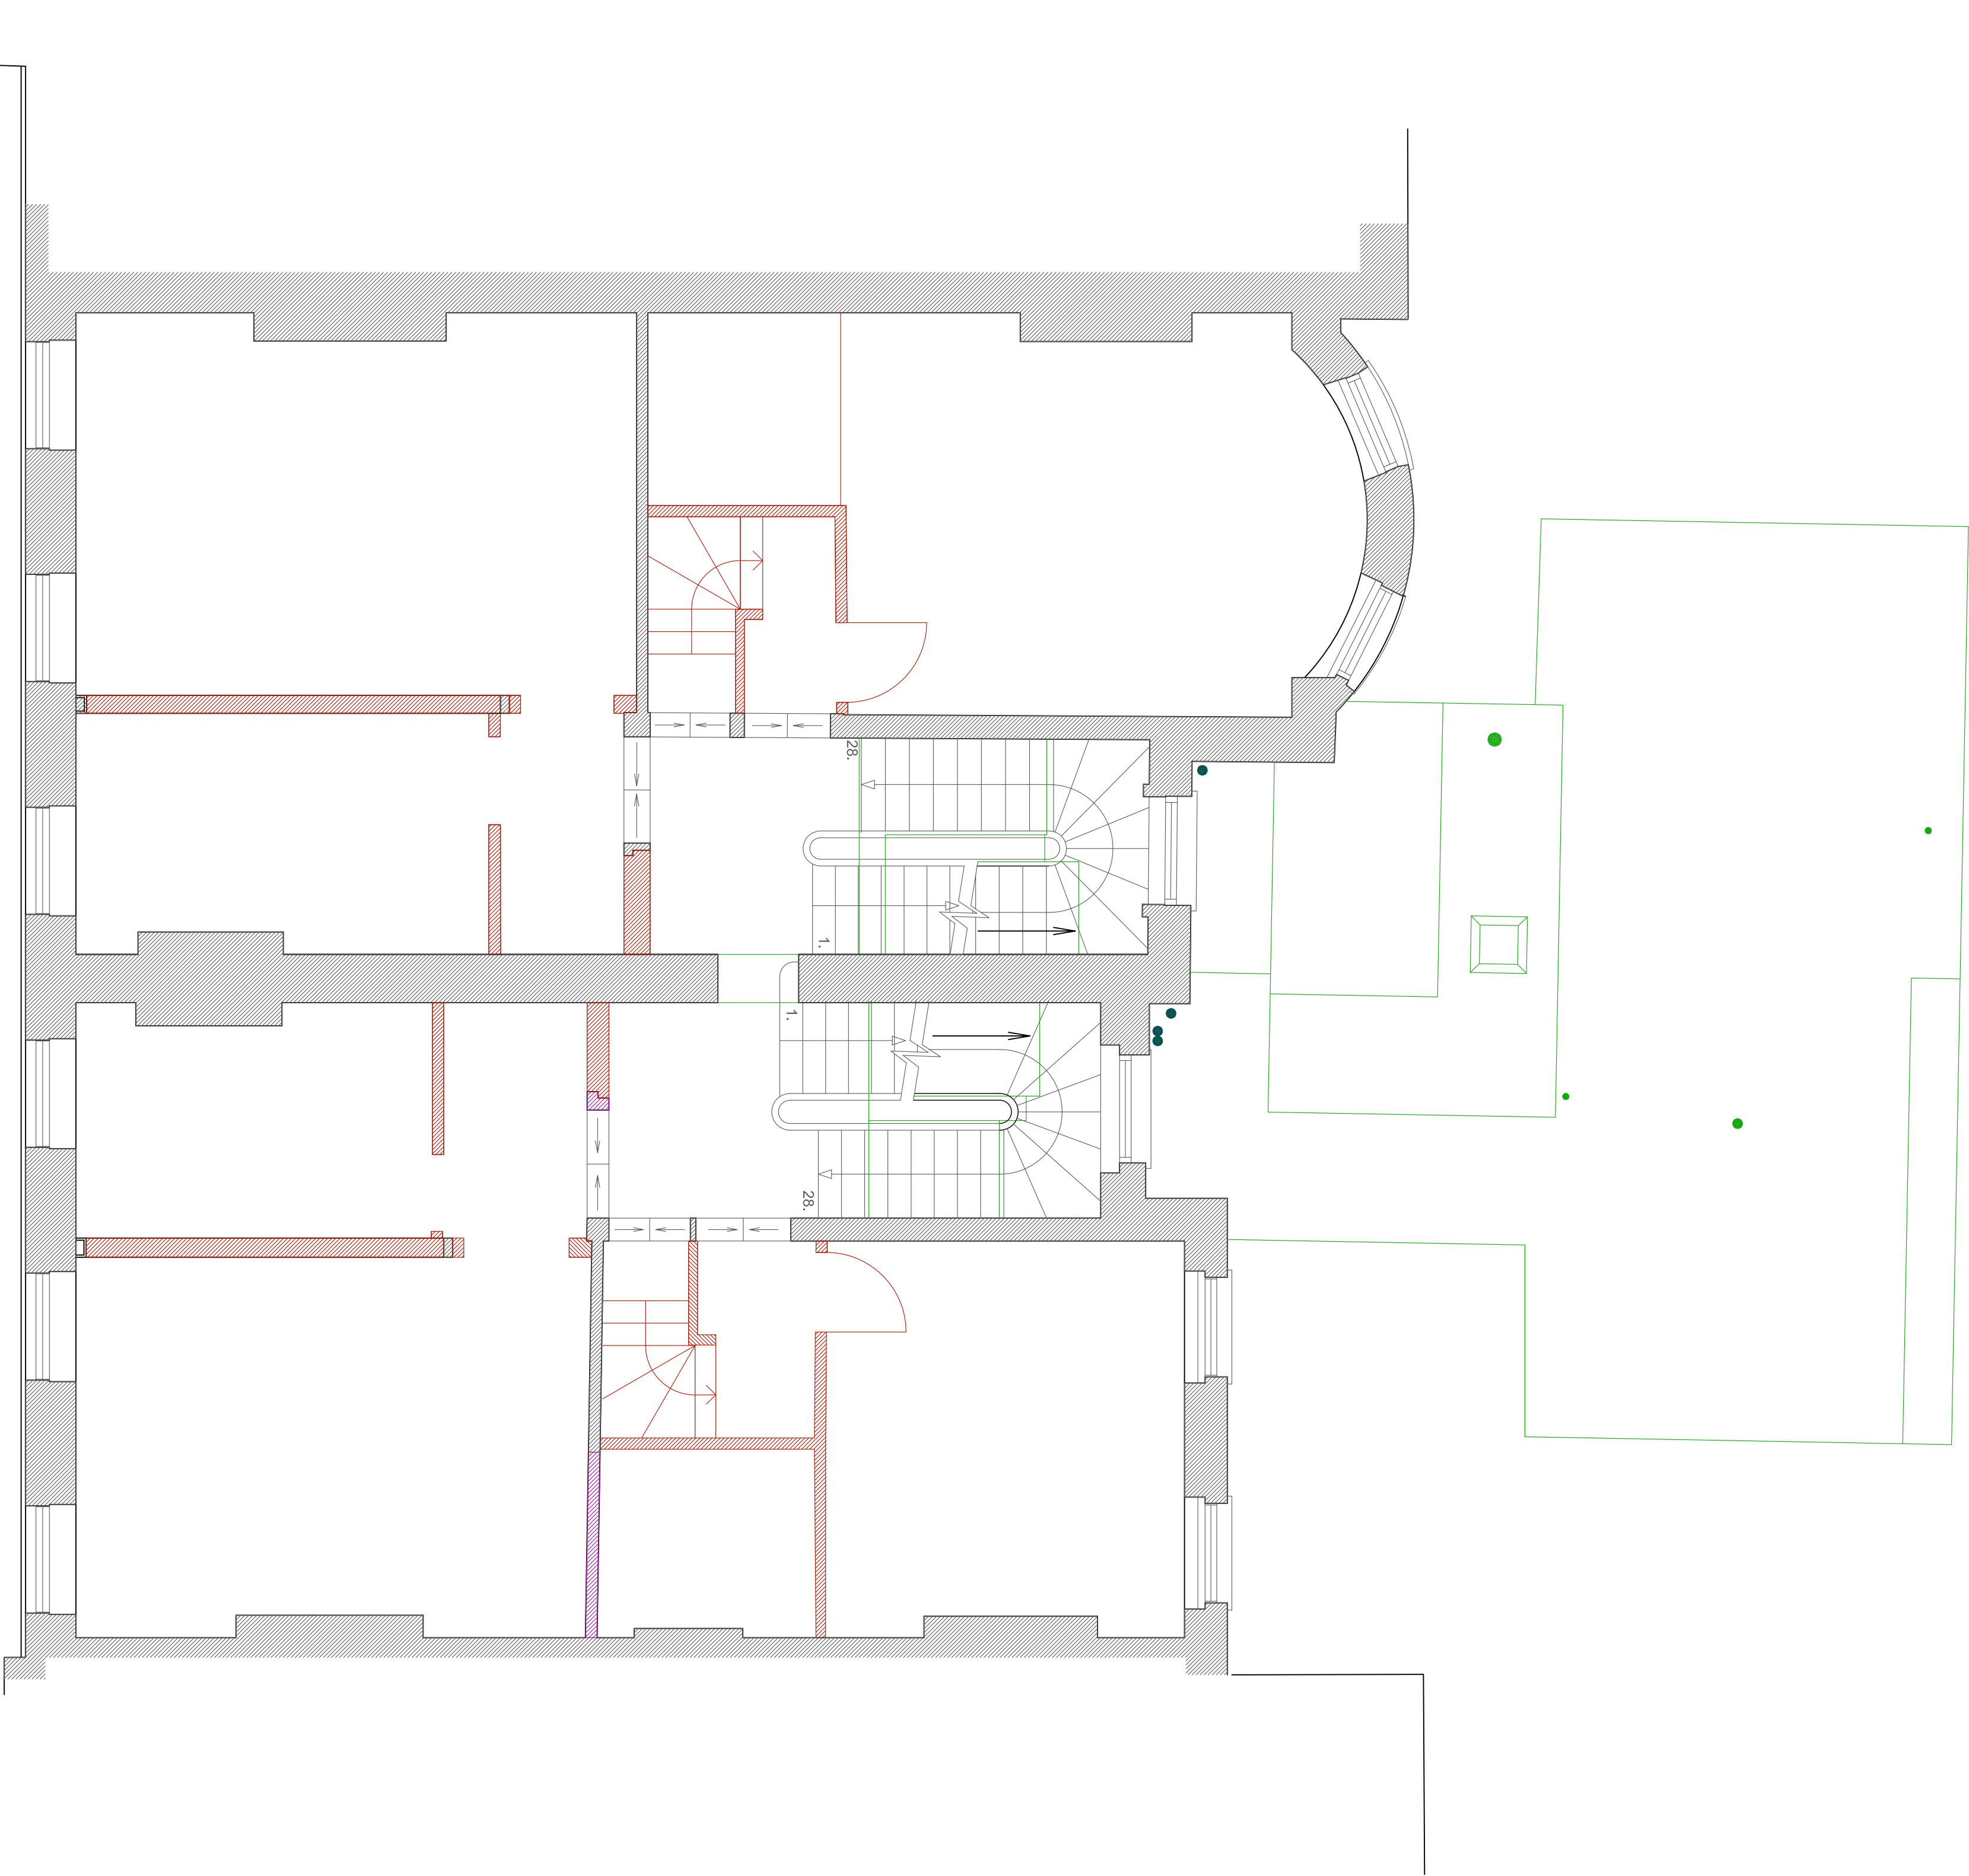

NOTES :

All dimensions in millimetres.

All dimensions and levels are to be checked on site by the main contractor prior to commencing excavation works. any discrepancy is to be reported back to the designer for instruction.

This drawing is the property of ARGENT DESIGN LIMITED and may not be reproduced or disclosed to a third party in any form without written permission

- ASSESSED AS 1790
HISTORIC FABRIC
- ASSESSED AS 1790
HISTORIC FABRIC,
REMOVED PREVIOUSLY
- ASSESSED AS 1973
ALTERATIONS
- ASSESSED AS NON-
ORIGINAL, UNKNOWN OR
MULTIPLE DATES
- ASSESSED AS 1993
ALTERATIONS

ASSESSMENT BASED ON VISUAL
INSPECTION, RECORD PLANS AND
PHOTOS.

*	**	****_**_**
CLIENT/PROJECT:		
34-35 FITZROY SQUARE		
SHEET TITLE:		
HISTORIC 2ND FLR. PLAN		
SCALE:	1:100 (A3)	DRAWN BY: JC
DATE:	2010-06-07	APPROVED: JC
DRAWING No:	3435FS-GA-024	Rev. No.: *

ARGENT
DESIGN LIMITED

100 GEORGE STREET
LONDON, W1U 8NU

TELEPHONE: 020 7563 4250
FAX: 020 7563 4251
EMAIL : INFO@ARGENTDESIGN.CO.UK

2ND FLOOR PLAN
1:50 (A1)



NOTES :
All dimensions in millimetres.
All dimensions and levels are to be checked on site by the main contractor prior to commencing excavation works. any discrepancy is to be reported back to the designer for instruction.
This drawing is the property of ARGENT DESIGN LIMITED and may not be reproduced or disclosed to a third party in any form without written permission

- ASSESSED AS 1790
HISTORIC FABRIC
- ASSESSED AS 1790
HISTORIC FABRIC,
REMOVED PREVIOUSLY
- ASSESSED AS 1973
ALTERATIONS
- ASSESSED AS NON-
ORIGINAL, UNKNOWN OR
MULTIPLE DATES
- ASSESSED AS 1993
ALTERATIONS

ASSESSMENT BASED ON VISUAL
INSPECTION, RECORD PLANS AND
PHOTOS.

*	**	****_**_**
---	----	------------

CLIENT/PROJECT:

34-35 FITZROY SQUARE


SHEET TITLE:
HISTORIC 3RD FLR. PLAN

SCALE:	1:50 (A1)	DRAWN BY:	JC
DATE:	2010-06-07	APPROVED:	JC
DRAWING No:	3435FS-GA-025	Rev. No:	*

ARGENT
DESIGN LIMITED

100 GEORGE STREET
LONDON, W1U 8NU
TELEPHONE: 020 7563 4250
FAX: 020 7563 4251
EMAIL : INFO@ARGENTDESIGN.CO.UK

3RD FLOOR
1:50 (A1)

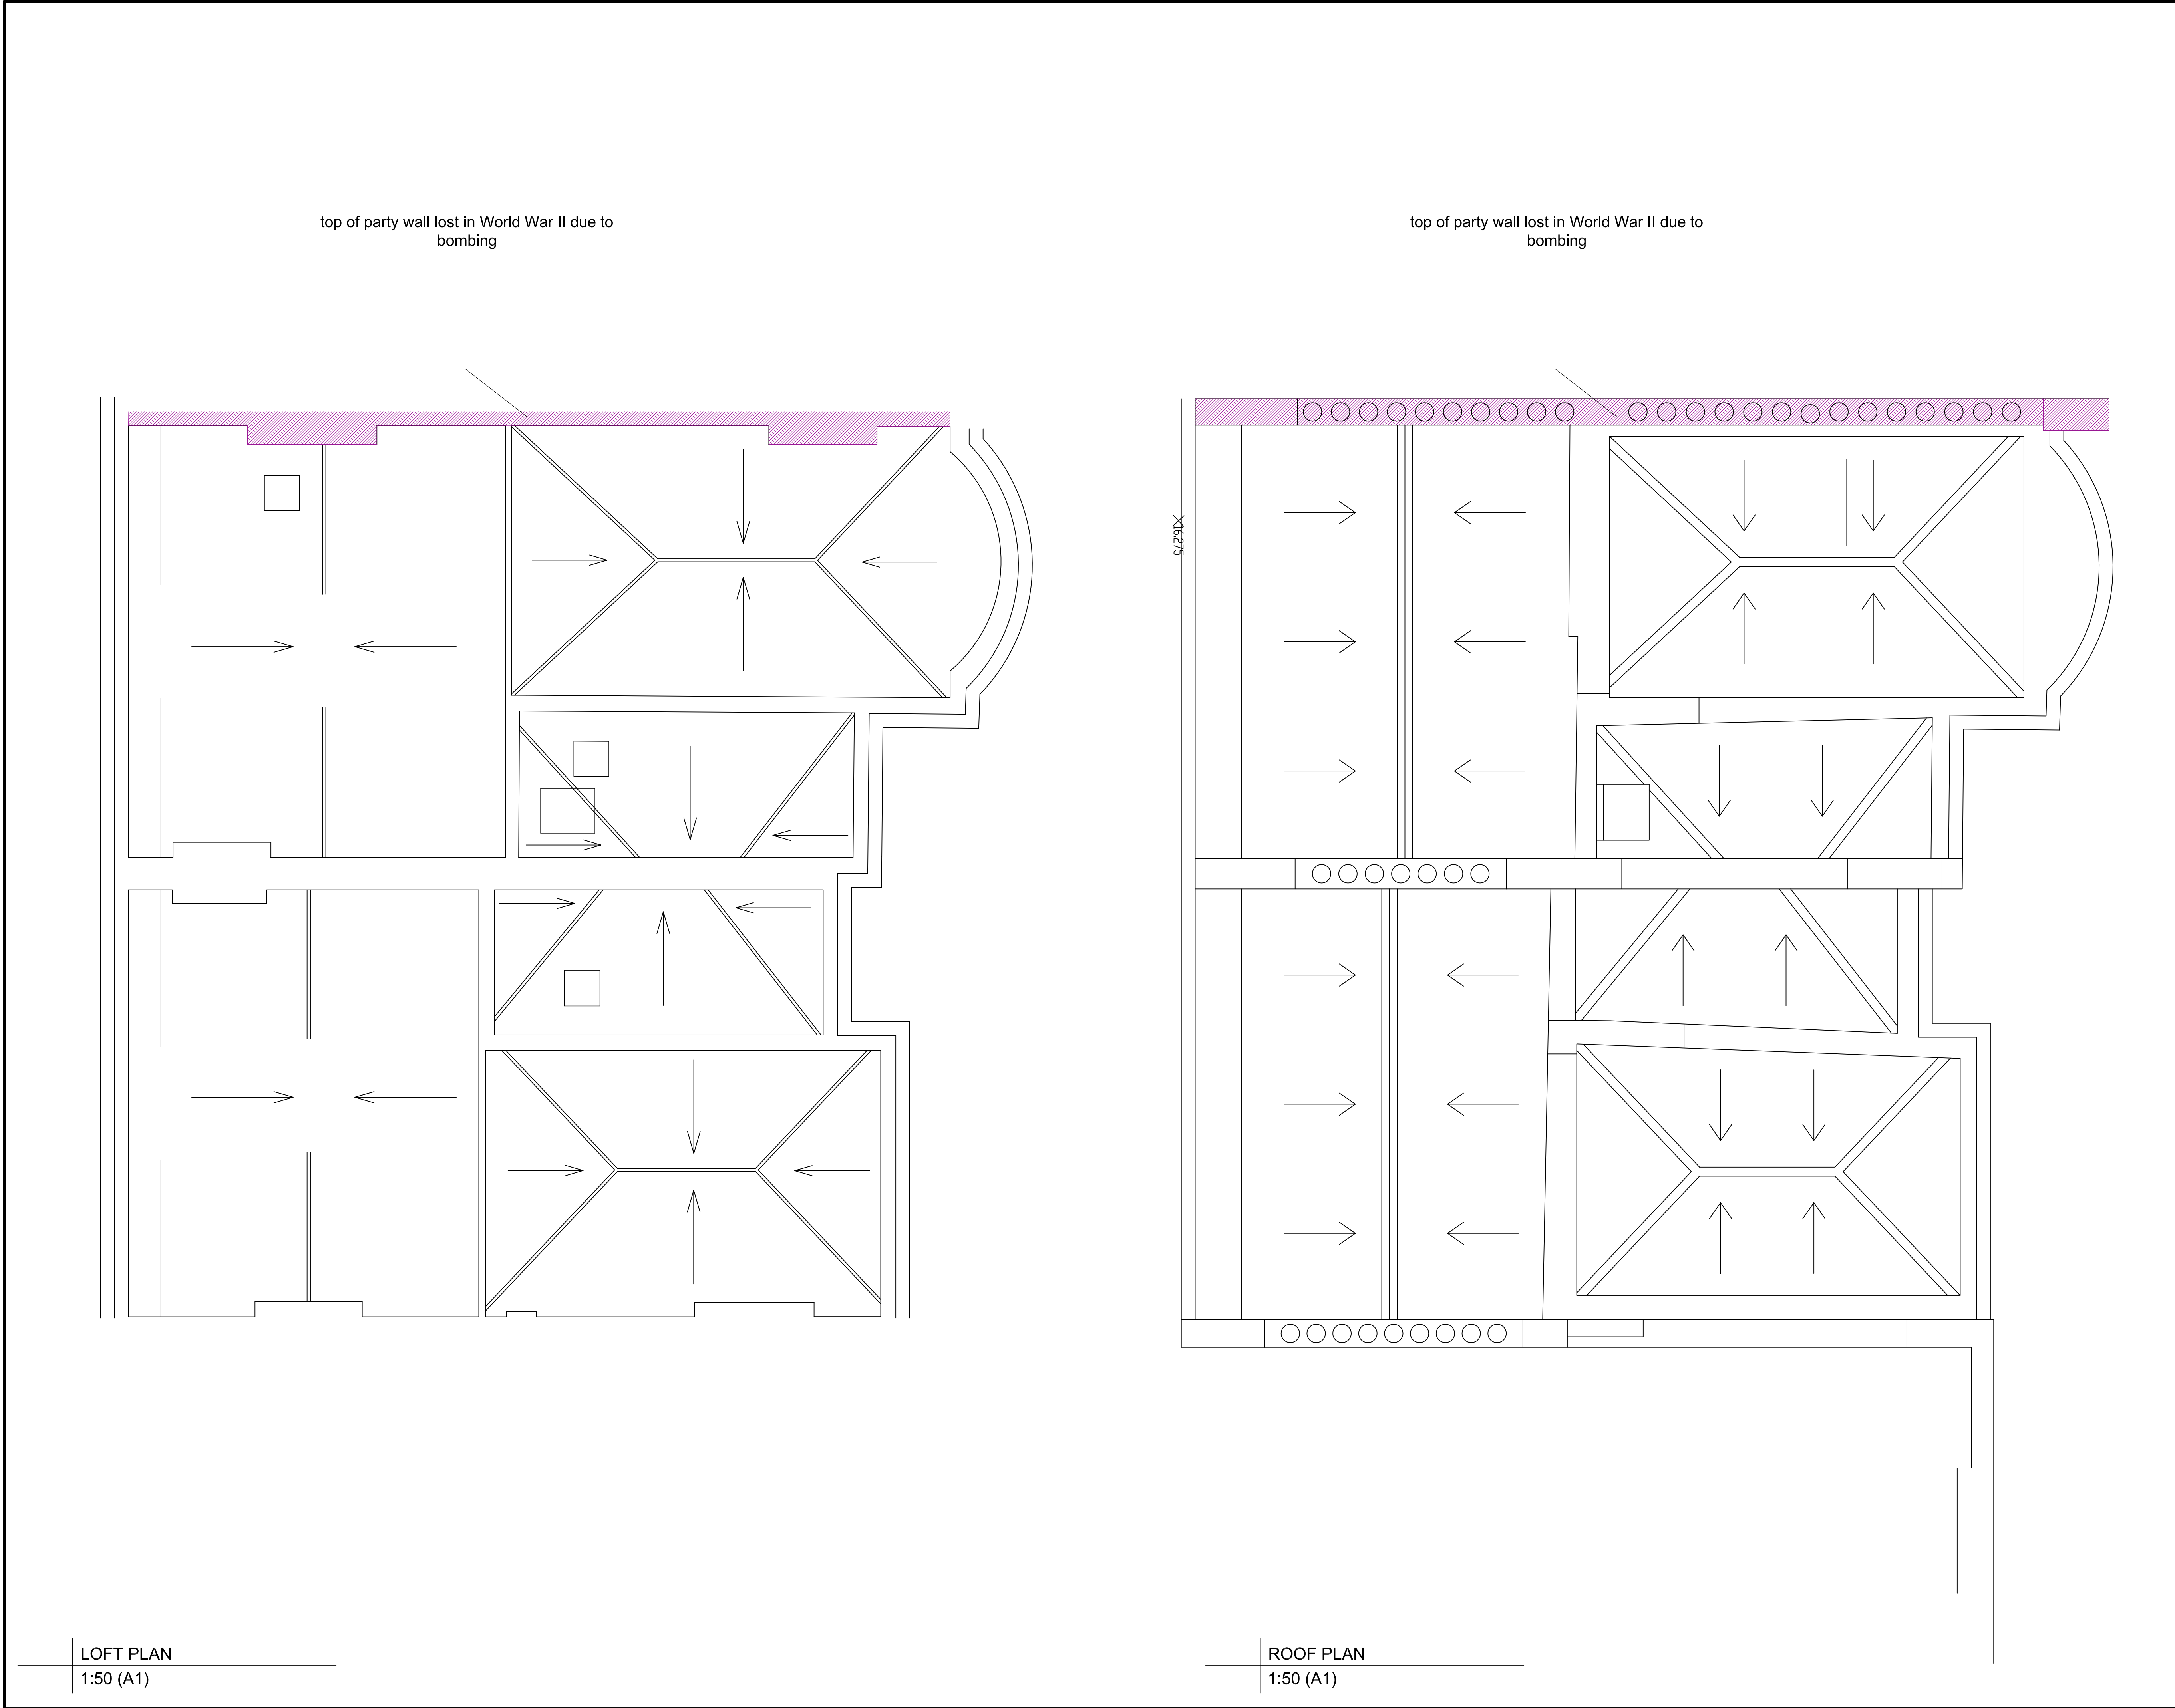

NOTES :

All dimensions in millimetres.

All dimensions and levels are to be checked on site by the main contractor prior to commencing excavation works. Any discrepancy is to be reported back to the designer for instruction.

This drawing is the property of ARGENT DESIGN LIMITED and may not be reproduced or disclosed to a third party in any form without written permission

ASSESSED AS 1790
HISTORIC FABRIC

ASSESSED AS 1790
HISTORIC FABRIC,
REMOVED PREVIOUSLY

ASSESSED AS 1973
ALTERATIONS

ASSESSED AS NON-
ORIGINAL, UNKNOWN OR
MULTIPLE DATES

ASSESSED AS 1993
ALTERATIONS

ASSESSMENT BASED ON VISUAL
INSPECTION, RECORD PLANS AND
PHOTOS.

*	**	****_**_**
CLIENT/PROJECT:		
34-35 FITZROY SQUARE		
SHEET TITLE:		
LOFT HISTORIC ROOF PLAN		
SCALE:	1:50 (A1)	DRAWN BY: JC
DATE:	2010-06-07	APPROVED: JC
DRAWING No:	3435FS-GA-026	Rev. No.: *
<div>ARGENT DESIGN LIMITED</div> <div>100 GEORGE STREET LONDON, W1U 8NU TELEPHONE: 020 7563 4250 FAX: 020 7563 4251 EMAIL : INFO@ARGENTDESIGN.CO.UK</div>		