


NOTES :
All dimensions in millimeters.
All dimensions and levels shall be checked and signed off by the architect prior to construction. Any discrepancy shall be reported back to the designer for instruction.
This drawing is the property of ARGENT DESIGN LIMITED and may not be reproduced or disclosed to a third party in any form without written permission.

PLANNING

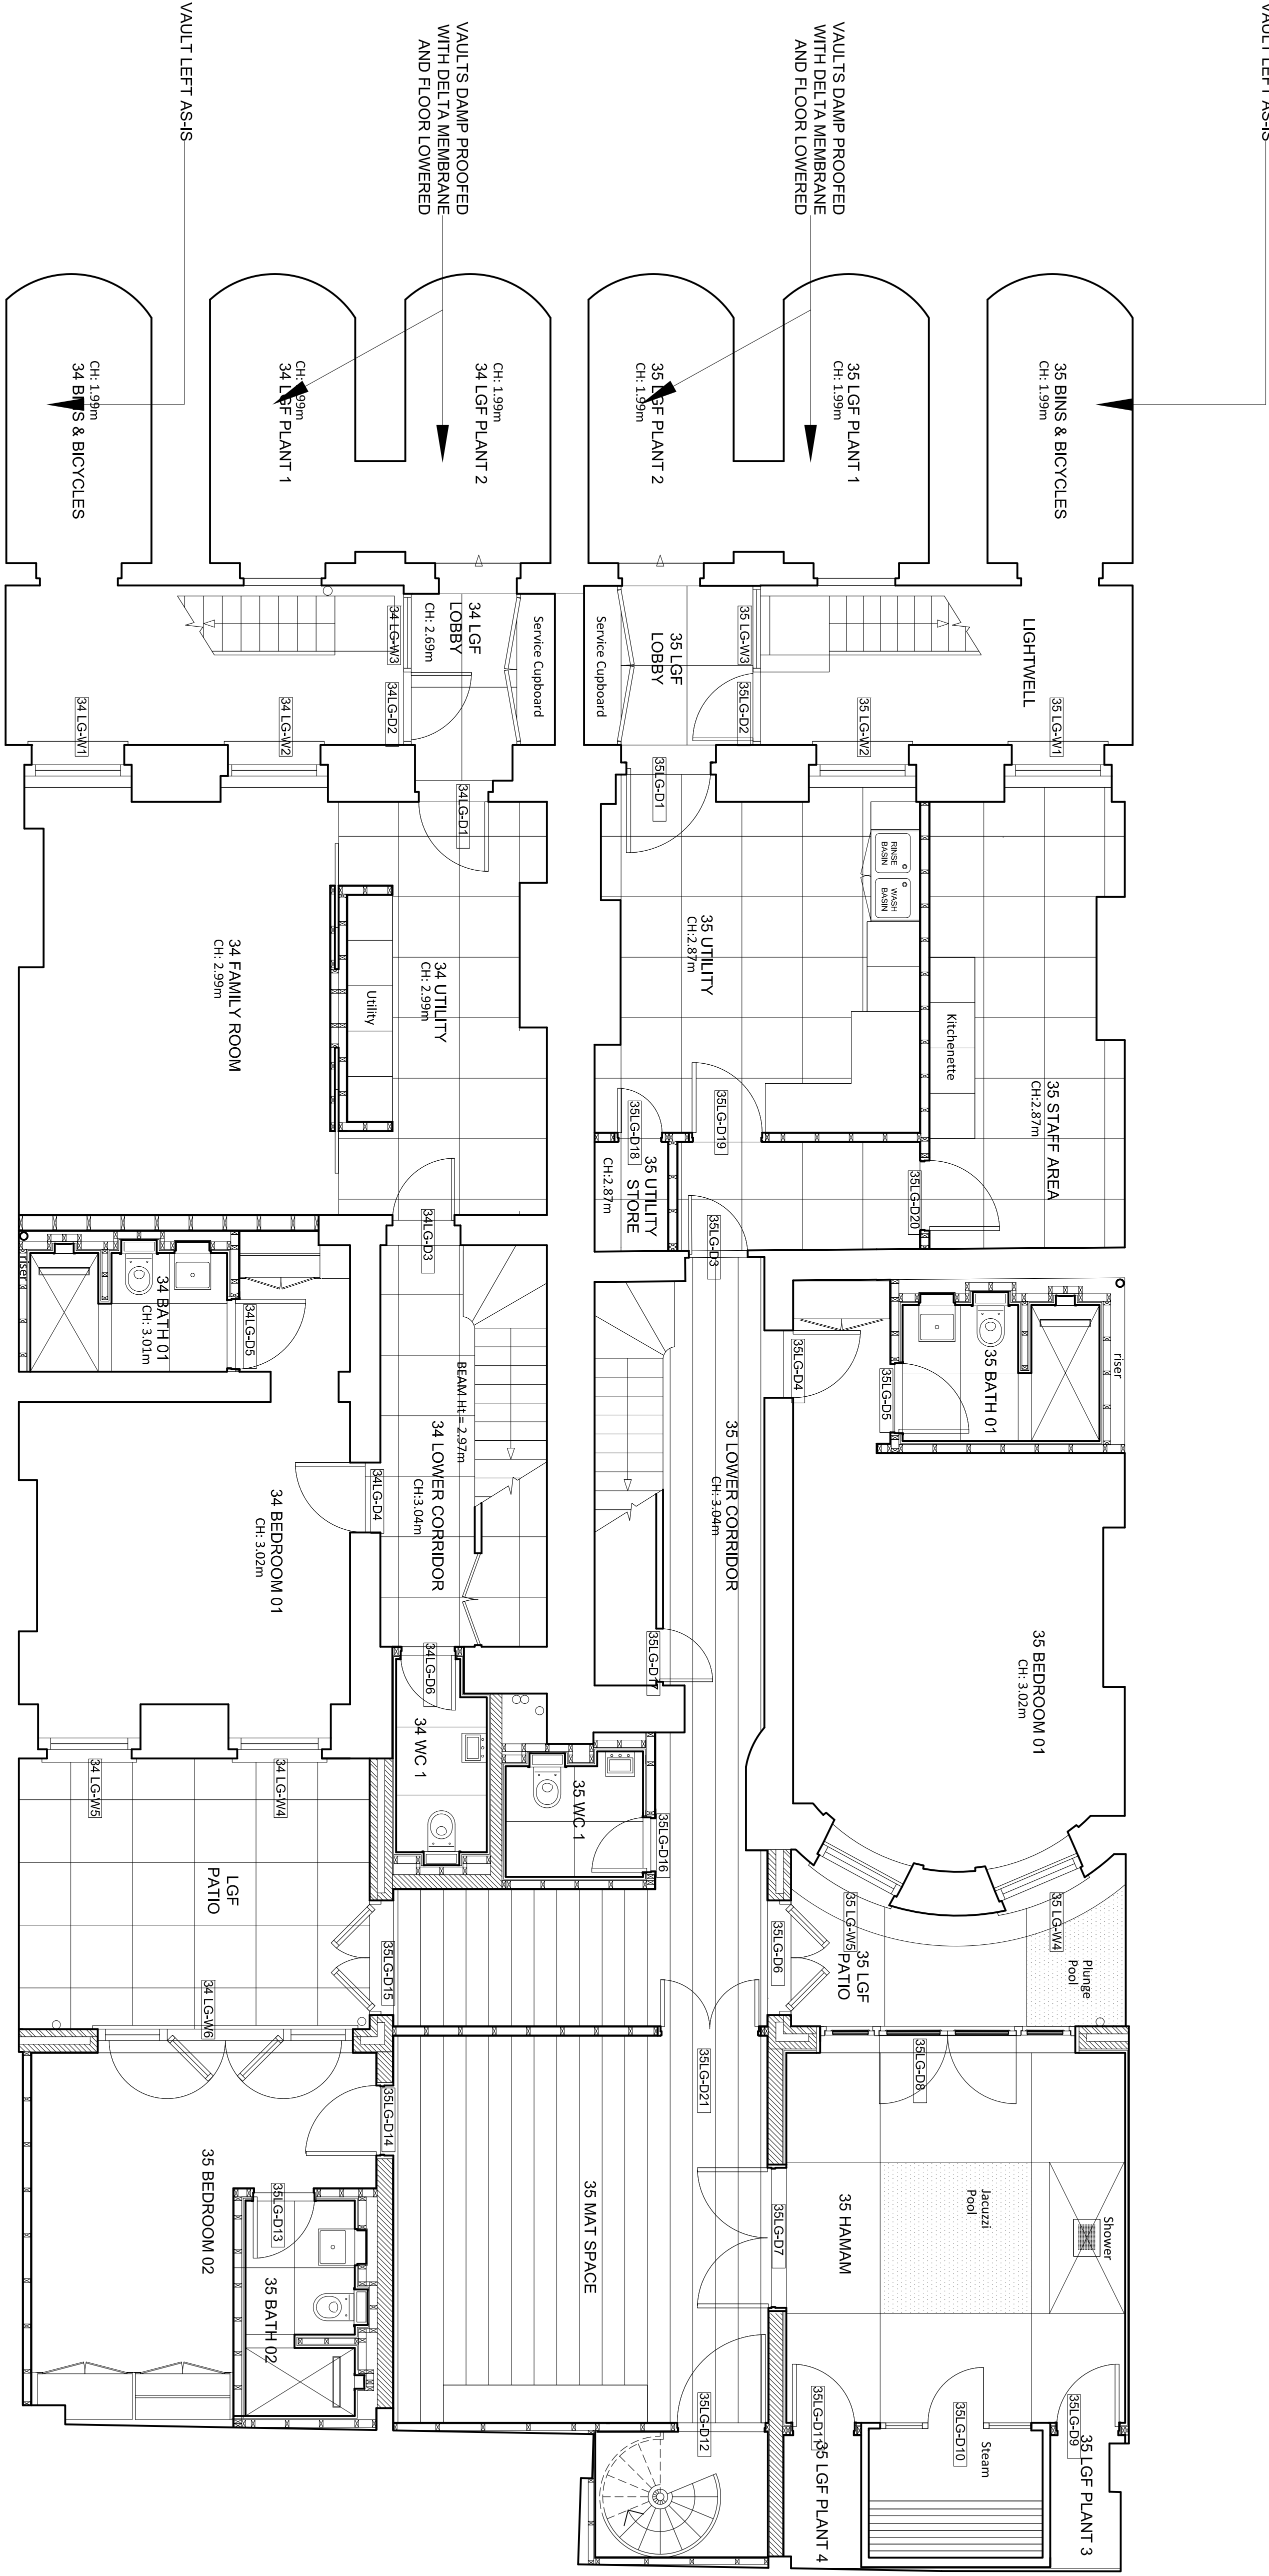

34-35 FITZROY SQUARE

SHEET TITLE: PROPOSED LGF PLAN			
SCALE:	1:50 (A1)	DRAWN BY:	JC
DATE:	2010-07-08	APPROVED:	JC
DRAWING NO:	3436FS-GA-101	Rev. No.:	*

ARGENT
DESIGN LIMITED

100 GEORGE STREET
LONDON, W1U 8NU
TELEPHONE: 020 7563 4250
FAX: 020 7563 4251
EMAIL: INFO@ARGENTDESIGN.CO.UK

LOWER GROUND FLOOR

1:50 (A1)

All dimensions in millimetres.

This drawing is the property of ARGENT DESIGN LIMITED and may not be reproduced or disclosed to a third party in any form without written permission

PLANNING

AGENT/PROJECT:	**	*****
----------------	----	-------

34-35 FITZROY SQUARE

SHEET TITLE

PROPOSED GF PLAN

SCALE

1:50 (A1)

2010-01-07

01000000

*

ARGENT
DESIGN LIMITED

100 GEORGE STREET
LONDON, W1U 8NU
TELEPHONE: 020 7563 4250
FAX: 020 7563 4251
EMAIL: INFO@ARGENTDESIGN.CO.UK

EMAIL : info@argentdesign.co.uk

GROUND FLOOR PLAN
1:50 (A1)

NOTES :
All dimensions in millimetres.
All dimensions and levels are to be checked on site by the main contractor prior to commencing excavation works. any discrepancy is to be reported back to the designer for instruction.
This drawing is the property of ARGENT DESIGN LIMITED and may not be permission or disclosed to a third party in any form without written

PLANNING


* **	***-**-*
CLIENT/PROJECT:	

34-35 FITZROY SQUARE

SHEET TITLE: PROPOSED 1ST FLR. PLAN			
SCALE:	1:50 (A1)	DRAWN BY:	JC
DATE:	2010-07-13	APPROVED:	JC
DRAWING No:	3435FS-GA-103	Rev. No:	*

ARGENT
DESIGN LIMITED

100 GEORGE STREET
LONDON, W1U 8NU
TELEPHONE: 020 7563 4250
FAX: 020 7563 4251
EMAIL : info@argentdesign.co.uk

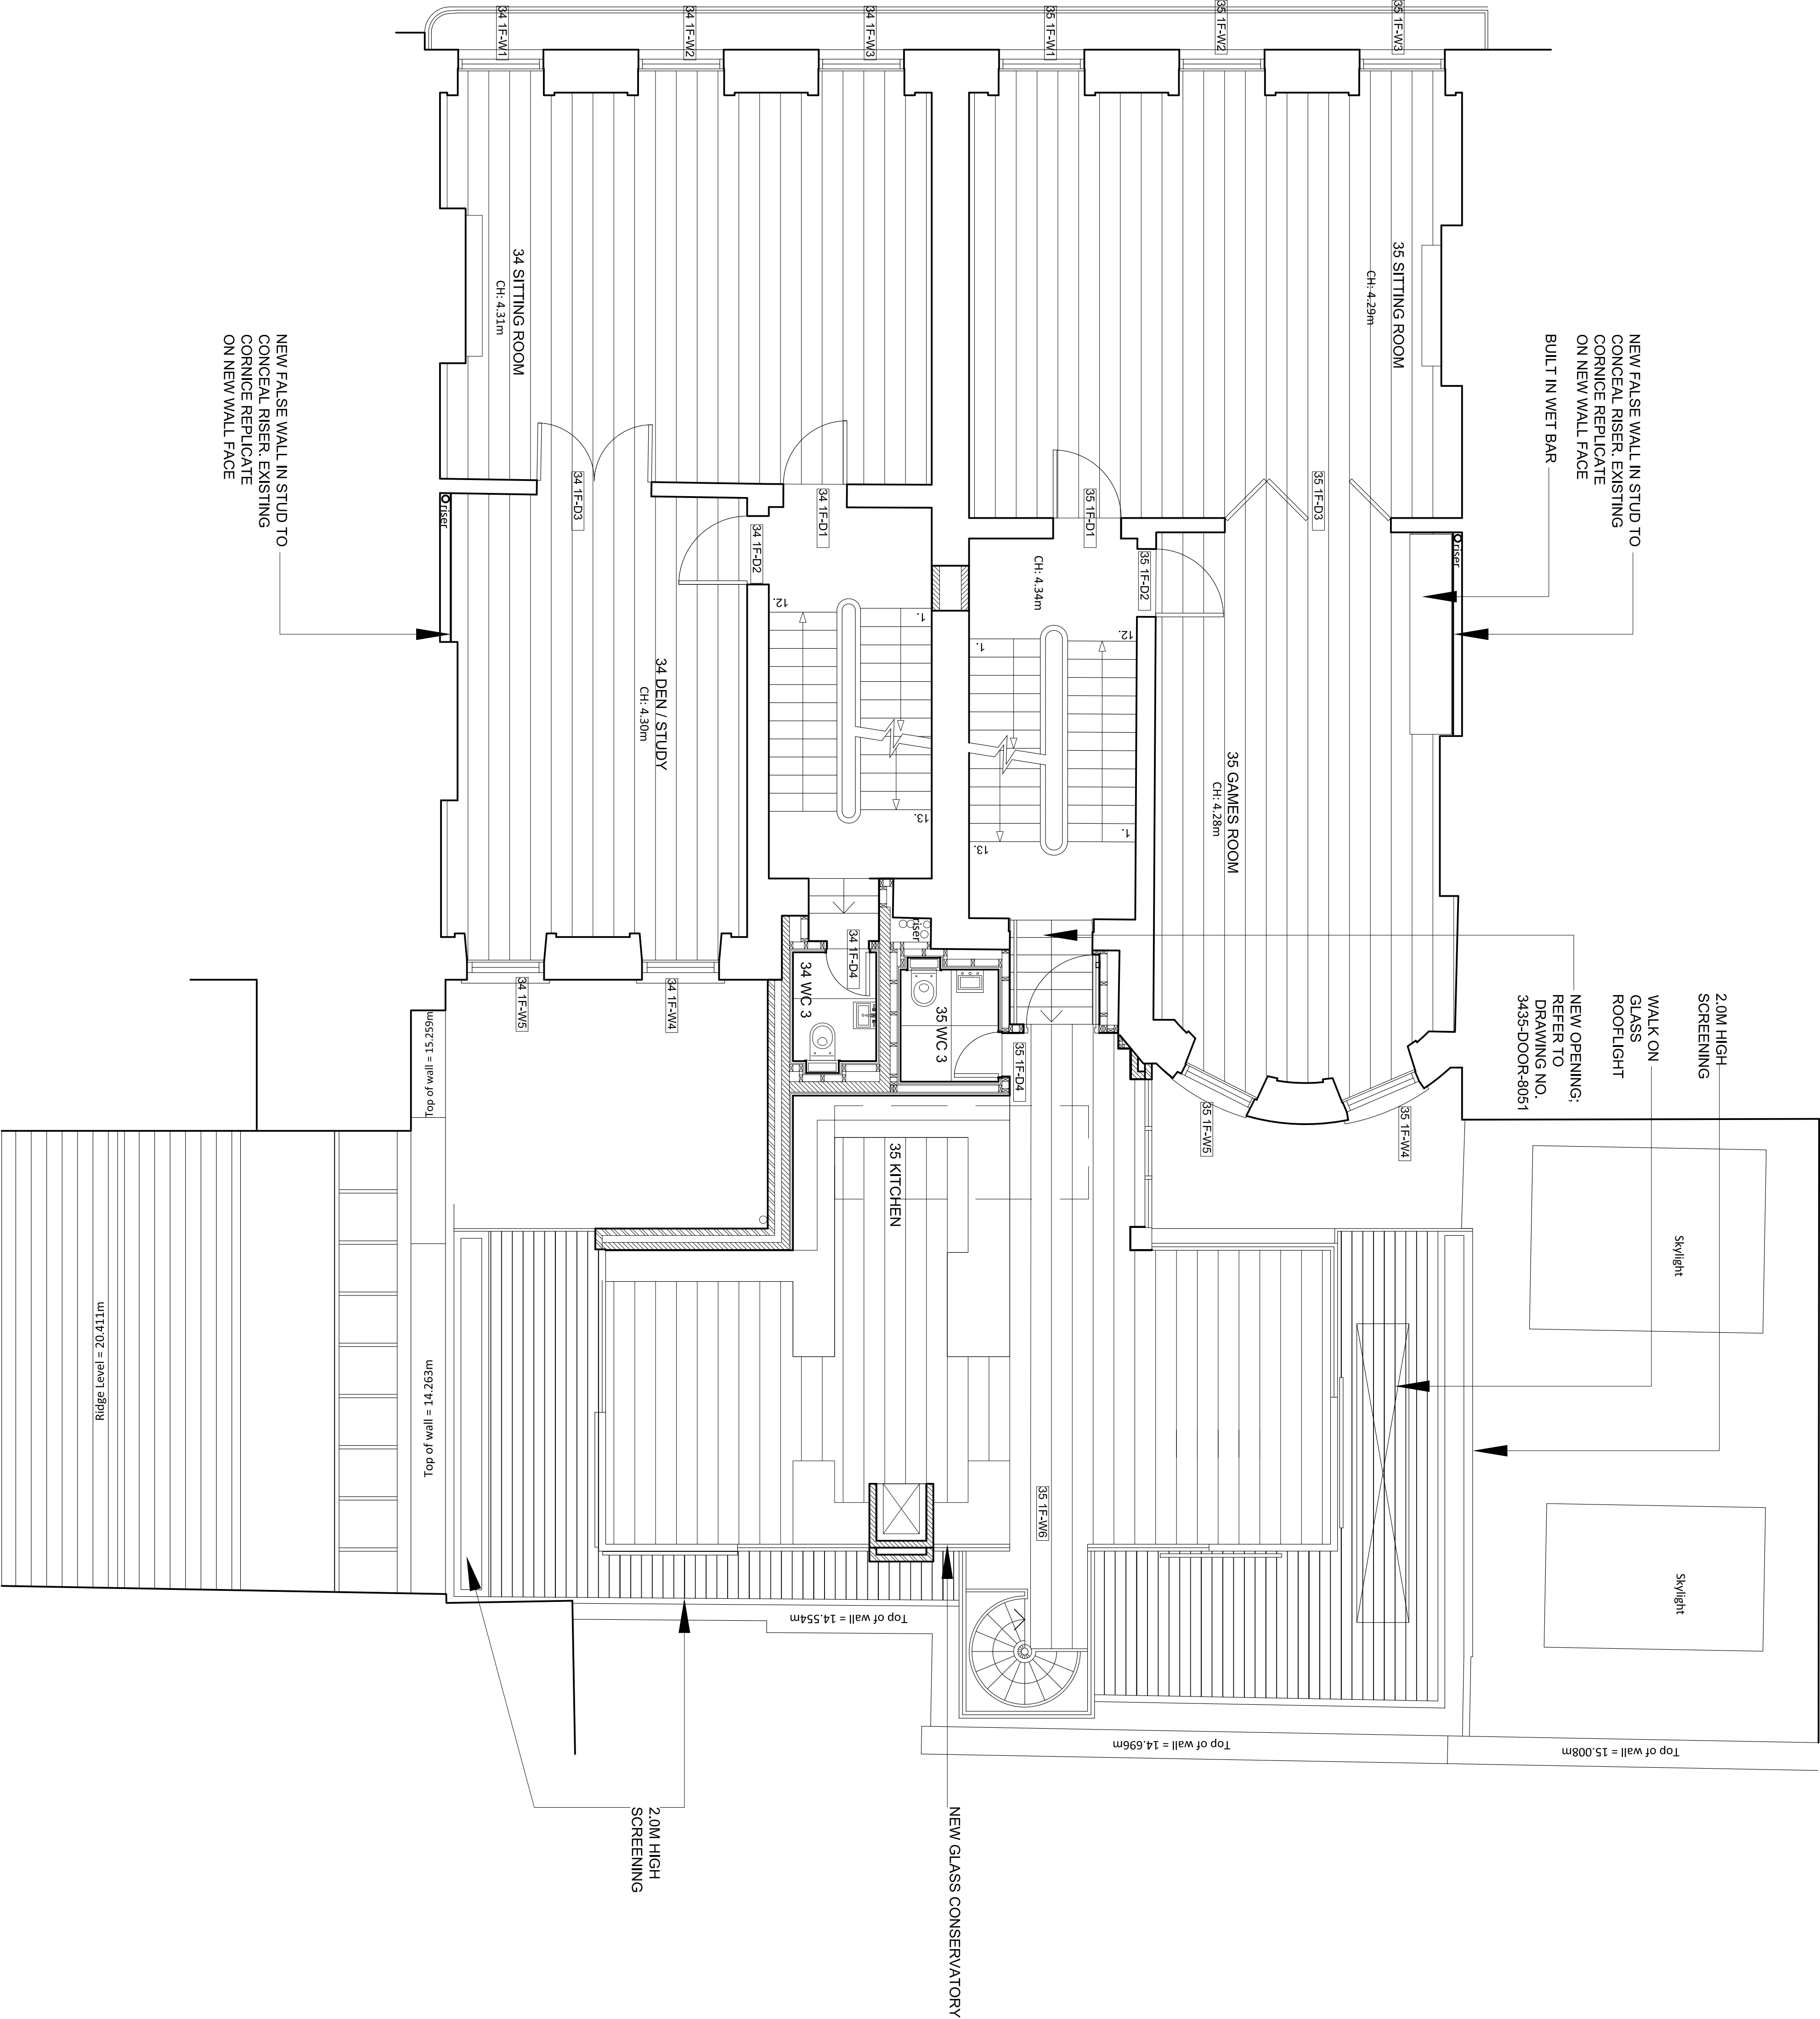

NOTES :
All dimensions in millimeters.
All dimensions and levels are to be checked on site by the main contractor prior to commencing excavation works. any discrepancy is to be reported back to the designer for instructions.
This drawing is the property of ARGENT DESIGN LIMITED and may not be permission or disclosed to a third party in any form without written

PLANNING


* **	*** ** **	
CLIENT/PROJECT:		

34-35 FITZROY SQUARE

SHEET TITLE: PROPOSED 2ND FLR. PLAN			
SCALE:	1:100 (A3)	DRAWN BY:	JC
DATE:	2010-07-13	APPROVED:	JC
DRAWING No:	3435FS-GA-104	Rev. No:	*

ARGENT
DESIGN LIMITED

100 GEORGE STREET
LONDON, W1U 8NU
TELEPHONE: 020 7563 4250
FAX: 020 7563 4251
EMAIL : info@argentdesign.co.uk

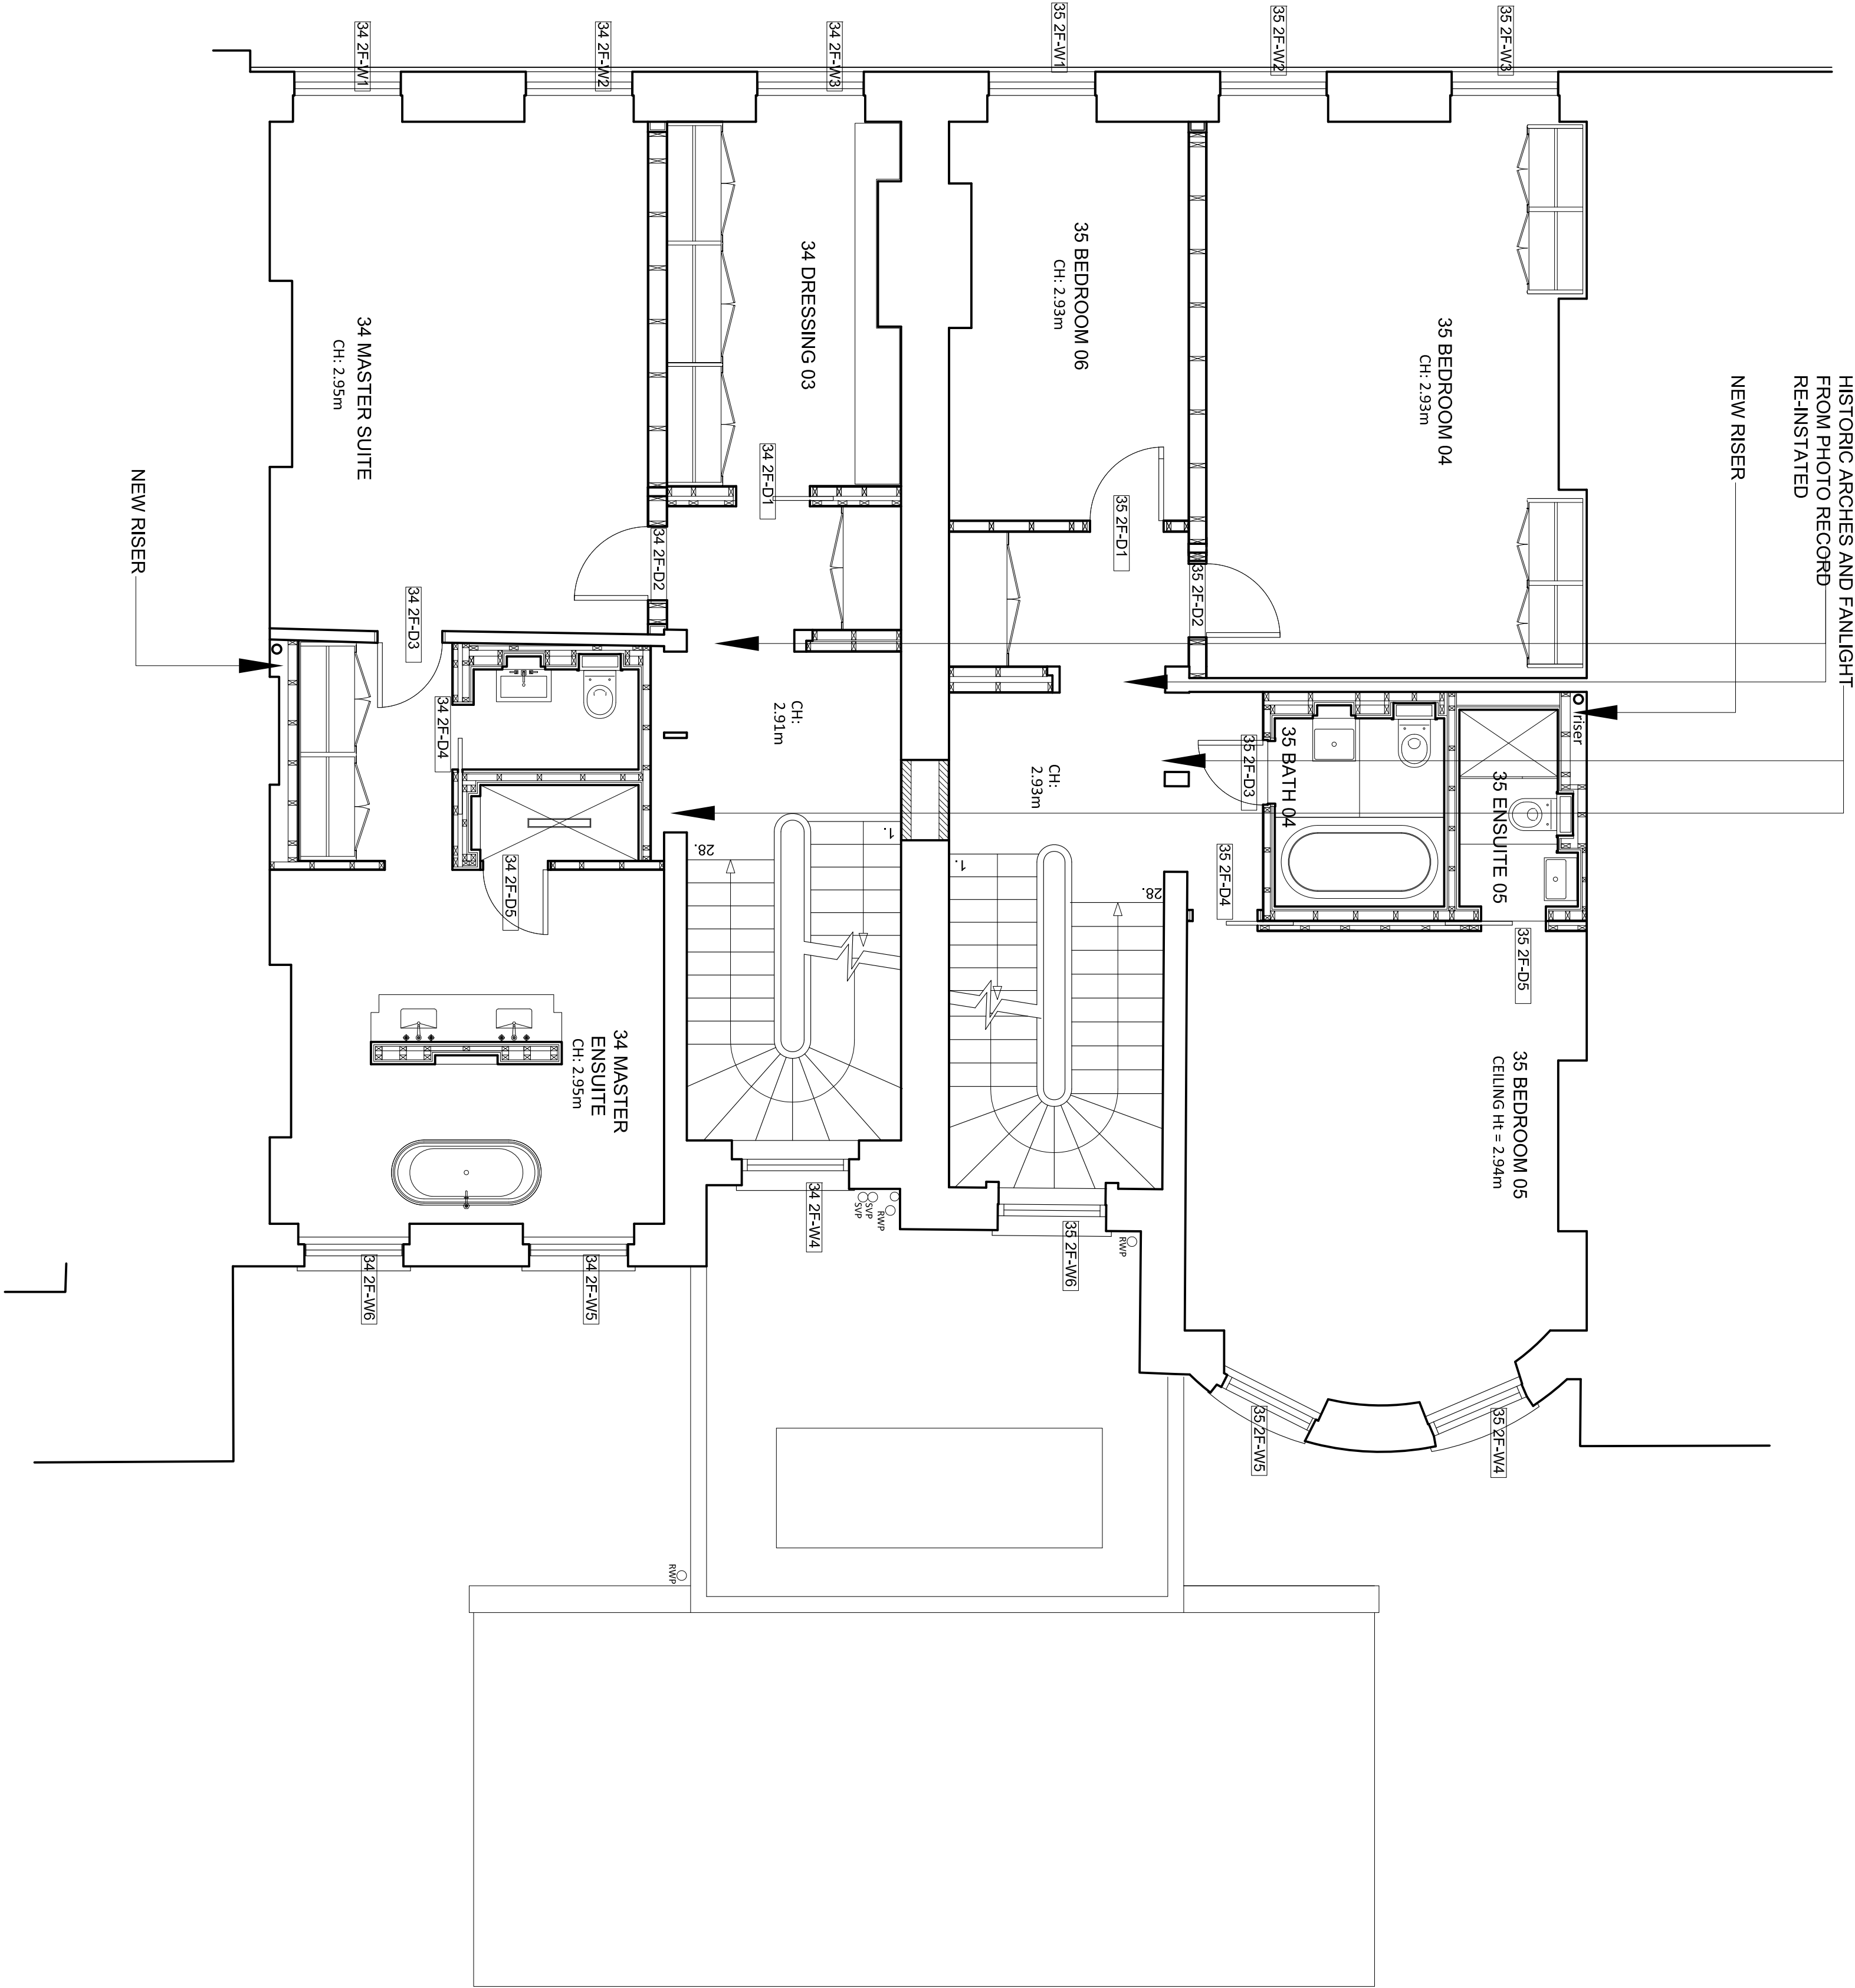

All dimensions in millimetres

prior to commencing excavation works. any discrepancy is to be reported back to the designer for instruction.

reproduced or disclosed to a third party in any form without written permission

PLANNING

0	
0.5	
0.75	
1	

34-35 FITZROY SQUARE

SHEET TITLE:
PROPOSED 3RD FLR. PLAN


SCALE:	1:50 (A1)	DRAWN BY:	JC
DATE:	2010-07-08	APPROVED:	JC
DRAWING NO.:	3435FS-GA-105	REV. NO.:	*

ARGENT
DESIGN LIMITED

100 GEORGE STREET
LONDON, W1U 8NU
TELEPHONE: 020 7563 4250
FAX: 020 7563 4251
EMAIL: info@argentdesign.co.uk

3RD FLOOR

1:50 (A1)

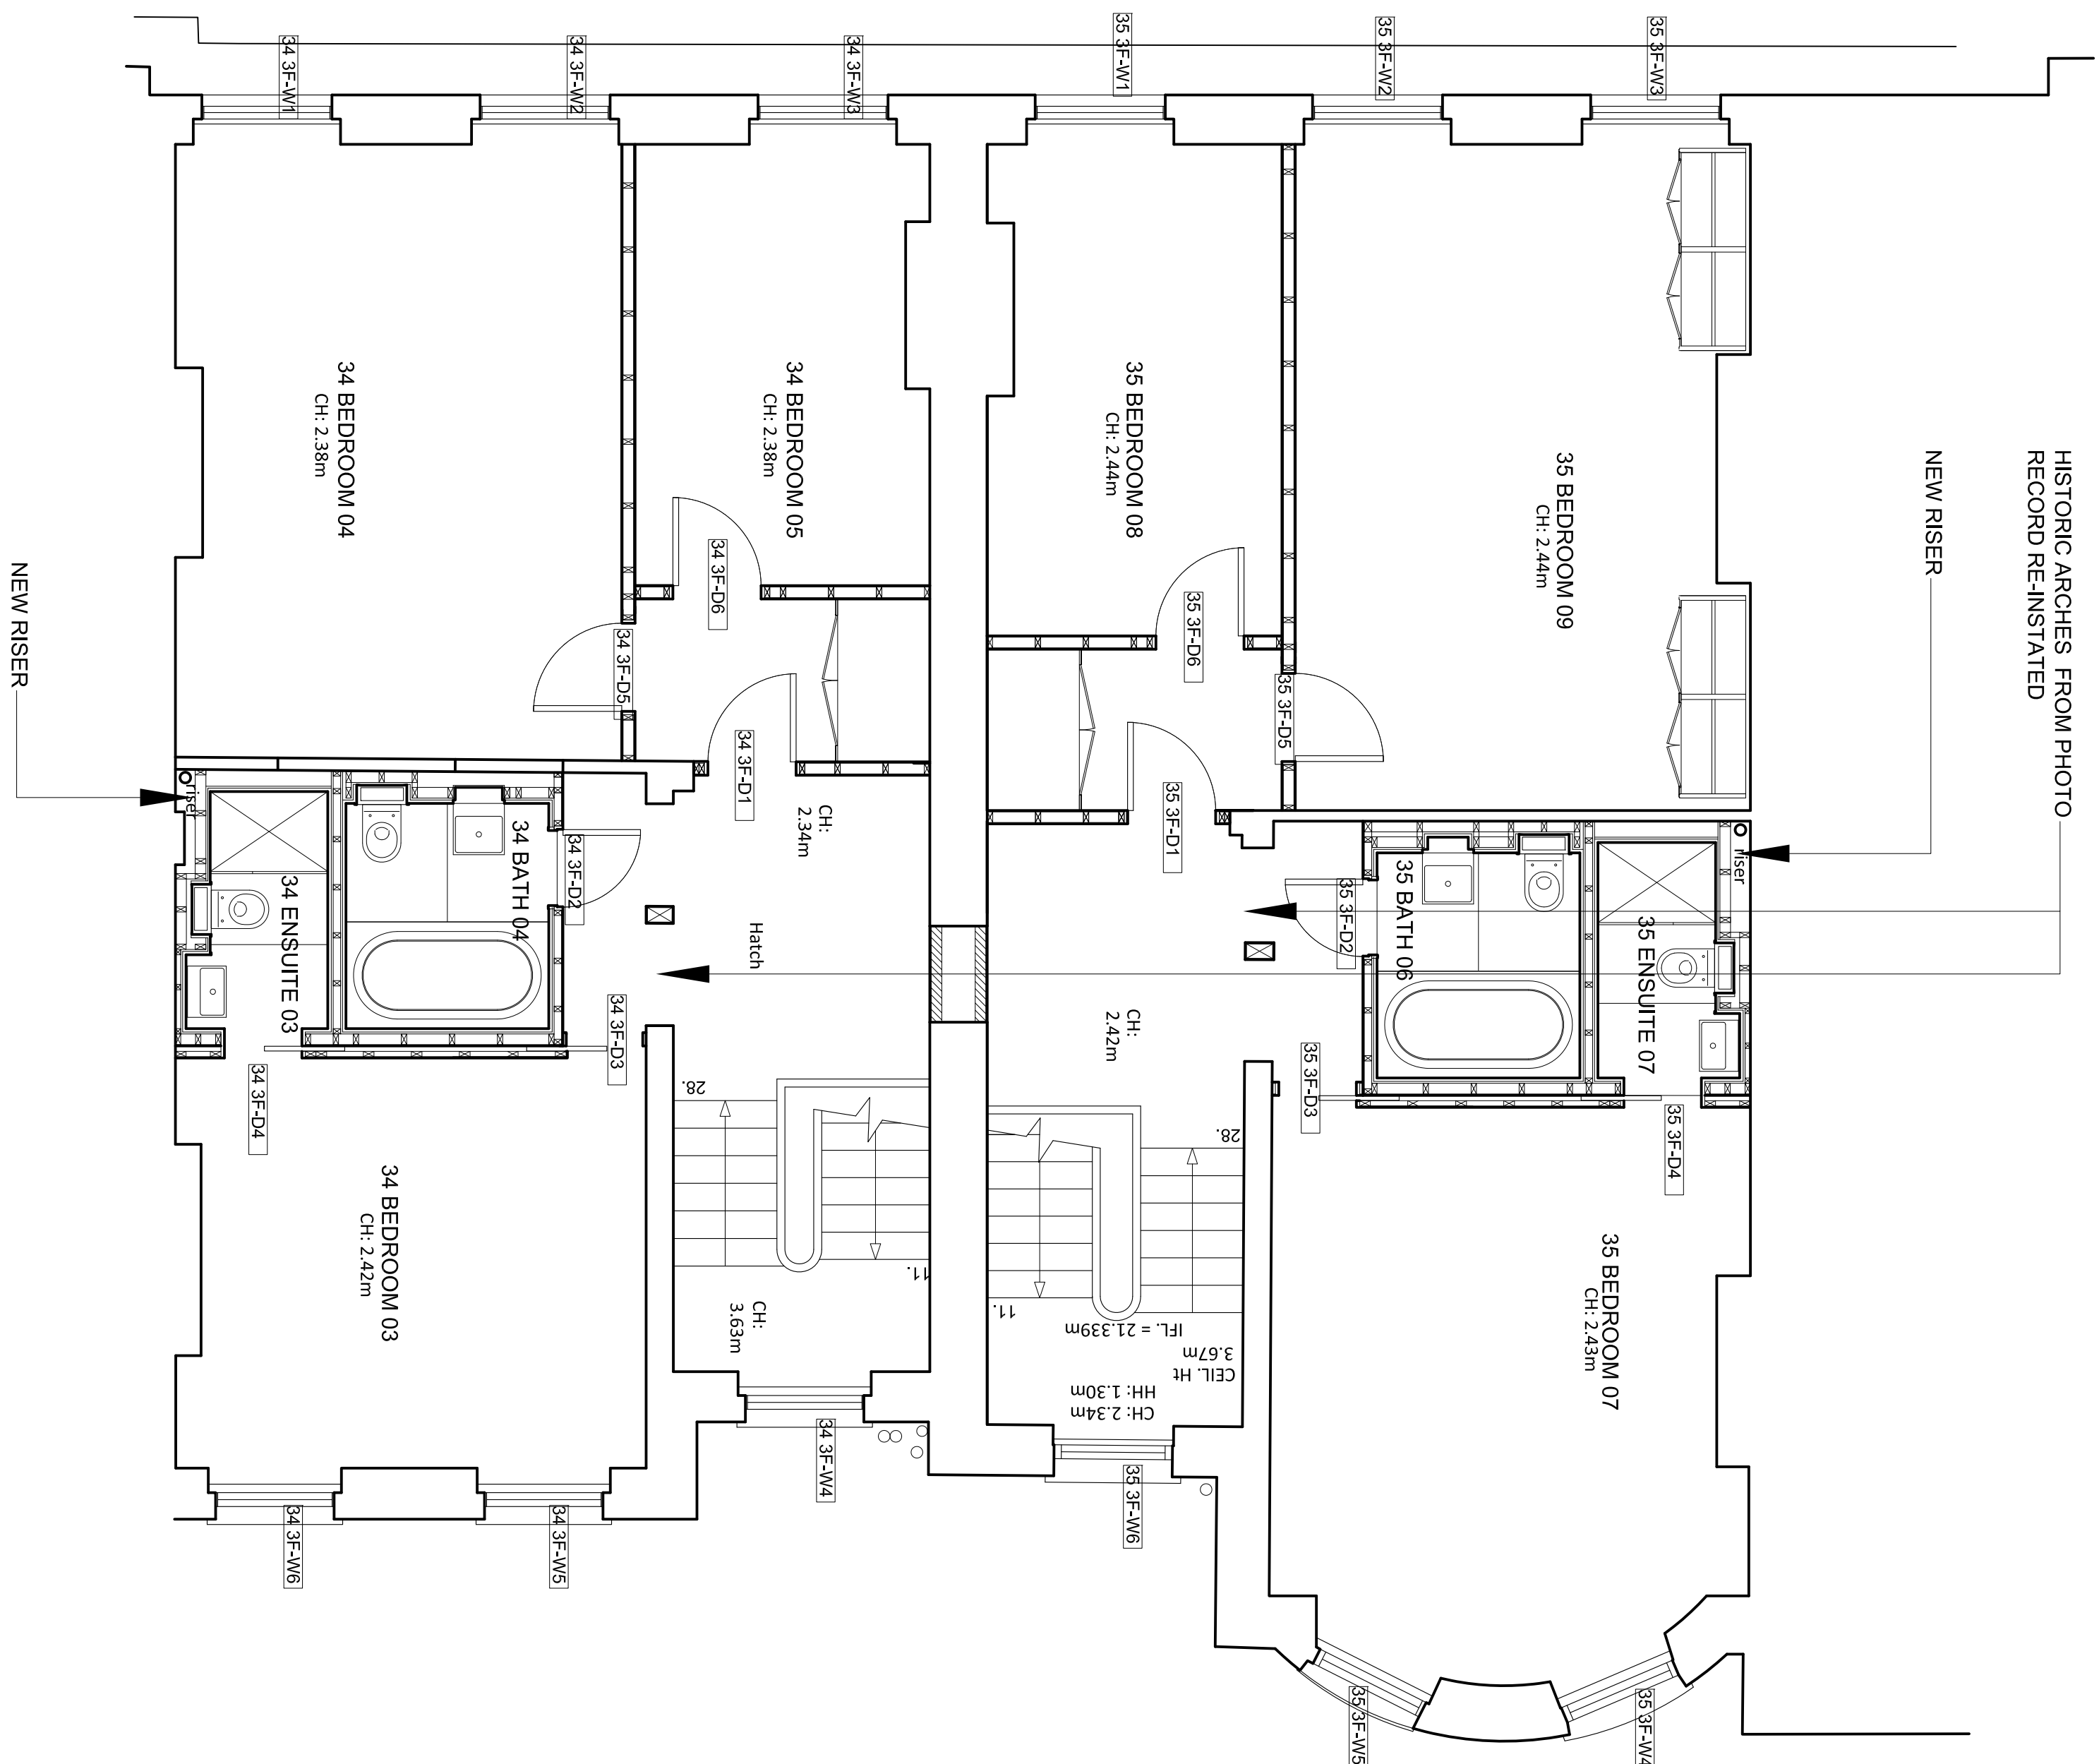


SHEET TITLE:		PROPOSED LOFT & ROOF PLAN	
SCALE:		1:50 (A1)	
DATE:		2010-06-08	
DRAWING NO:		3435FS-GA-106	
DRAWN BY:		JC	
APPROVED:		JC	
REV. NO.:		*	

34-35 FITZROY SQUARE

100 GEORGE STREET
LONDON, W1U 8NU
TELEPHONE: 020 7563 4250
FAX: 020 7563 4251
EMAIL: INFO@ARGENTDESIGN.CO.UK

PLANNING

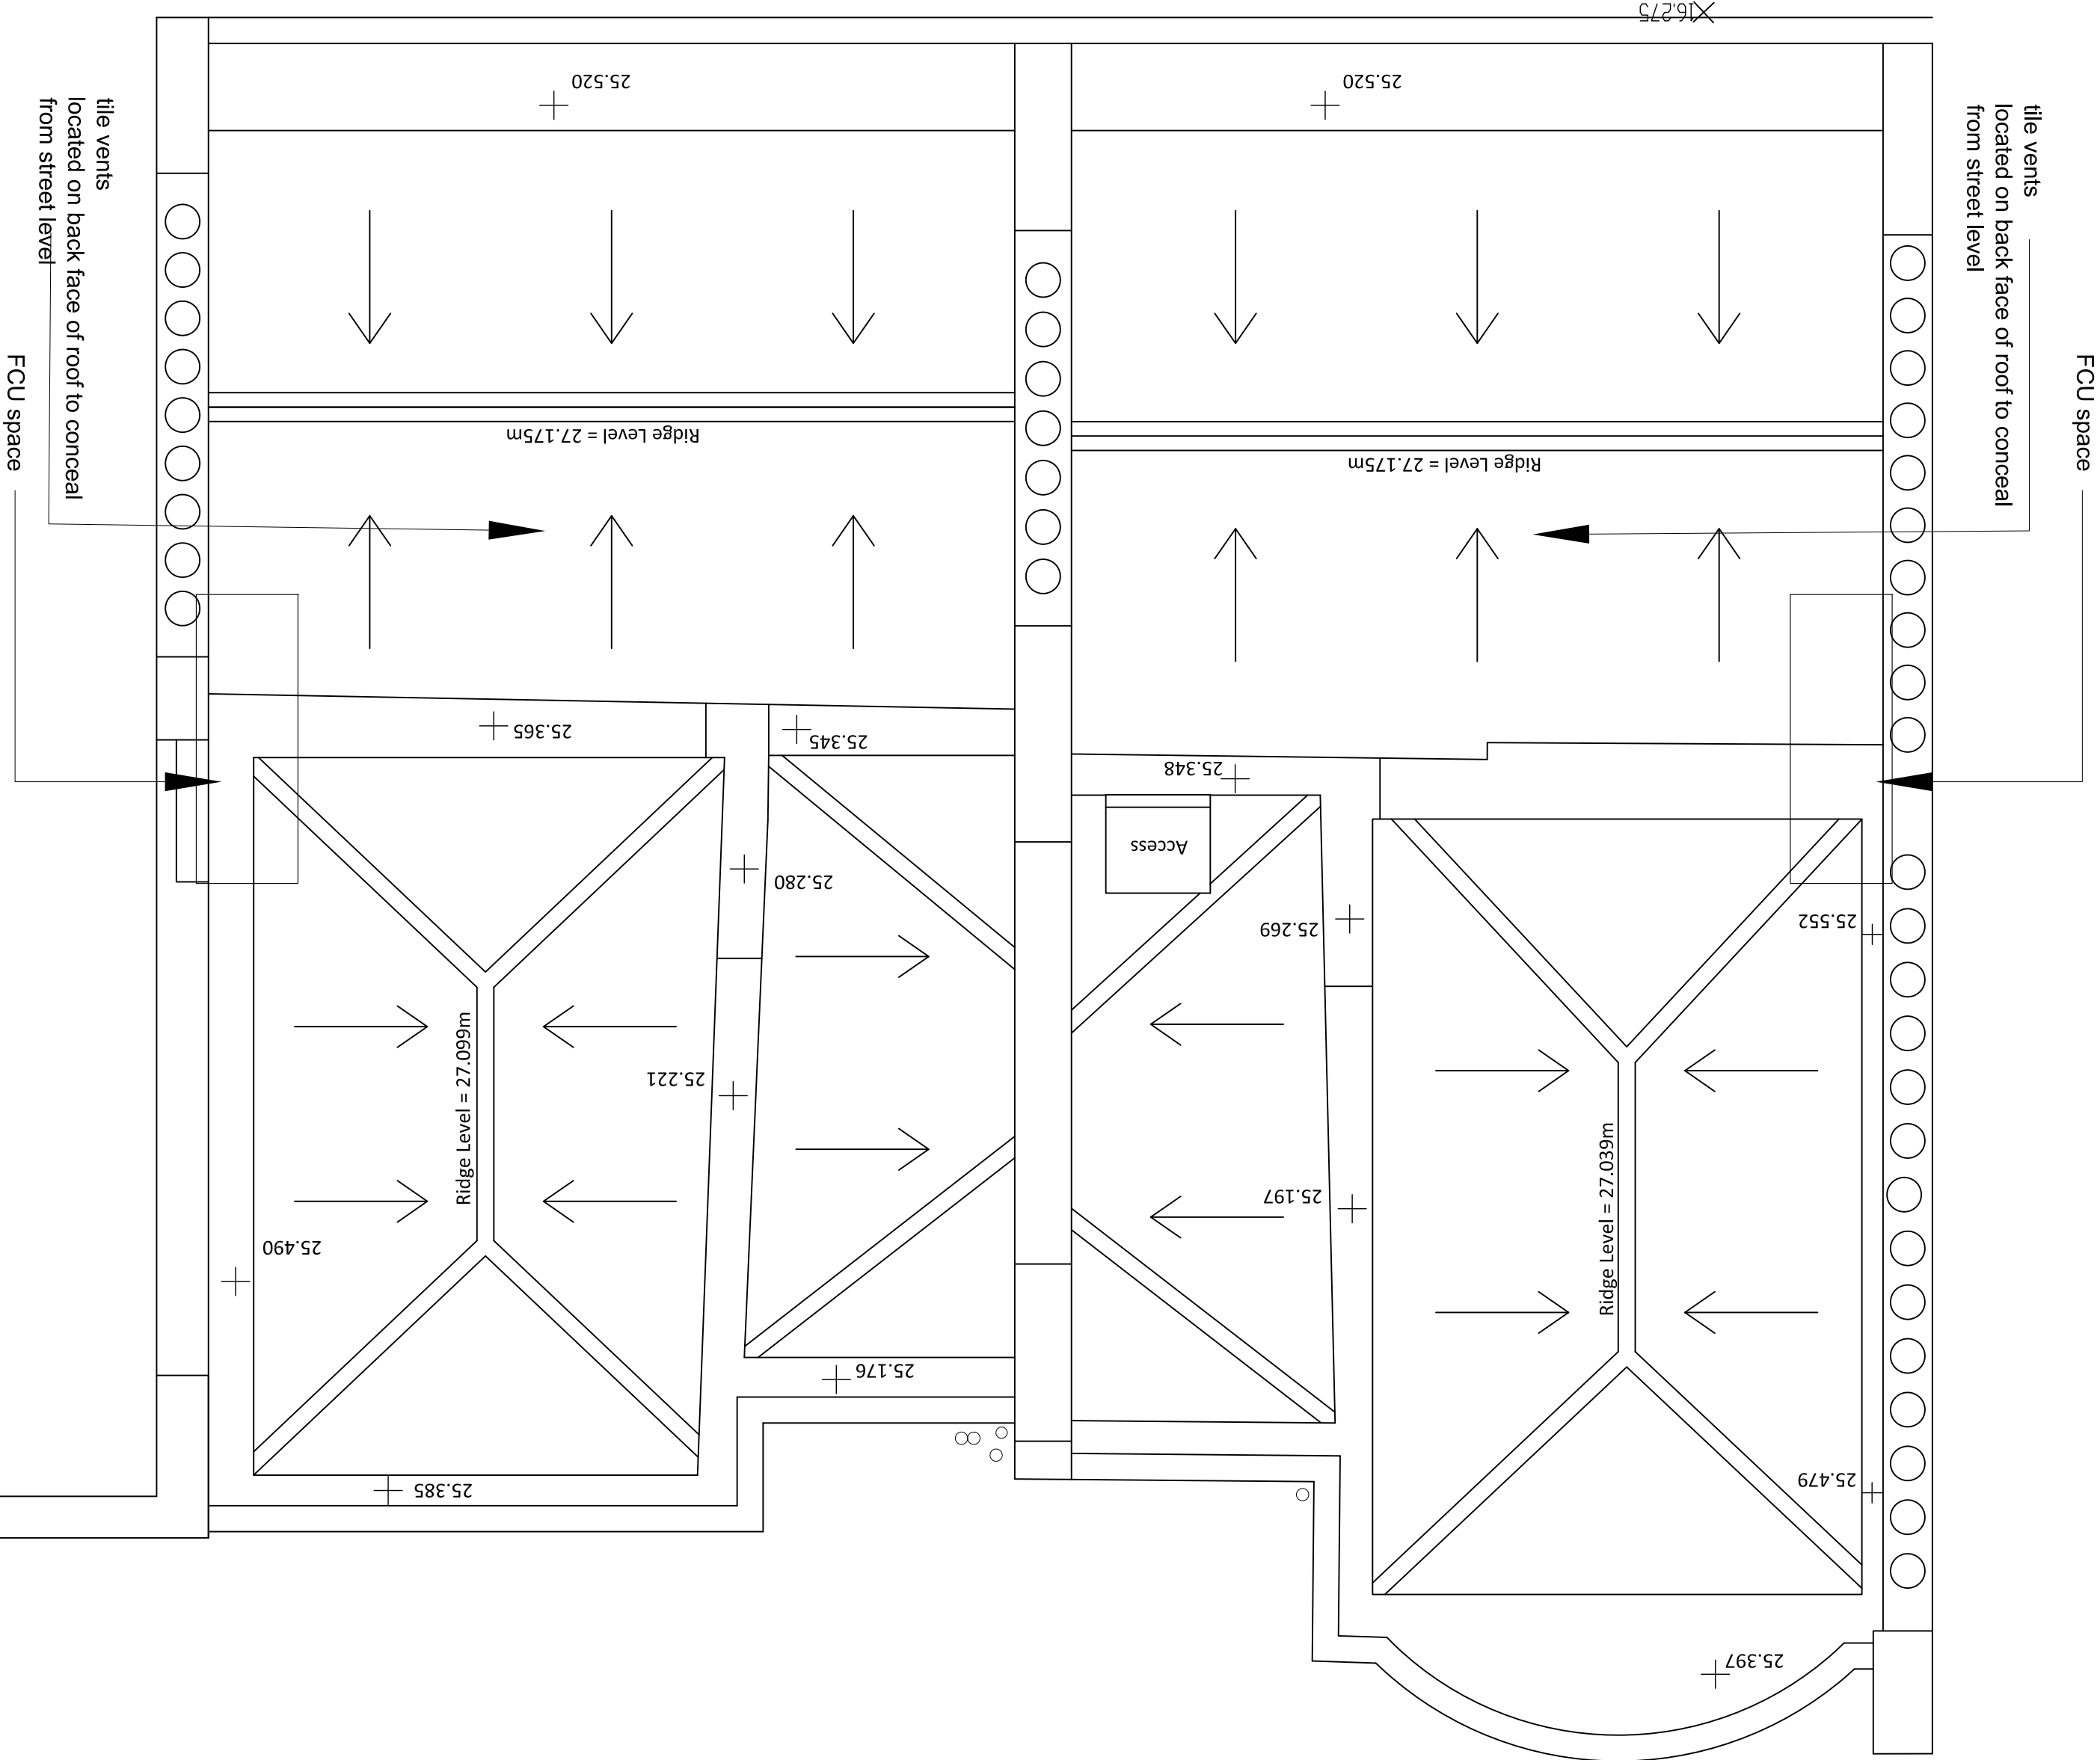

LOFT PLAN
1:50 (A1)

ROOF PLAN
1:50 (A1)

2 no. WALL MOUNTED FCU FOR
NO.35 CONCEALED FROM VIEW BY
EXISTING ROOF.


2 no. WALL MOUNTED FCU FOR
NO.34 CONCEALED FROM VIEW BY
EXISTING ROOF.

NEW WINDOWS TO MATCH EXISTING
TOP FLOOR TO 35 FITZROY SQUARE.

STONEMWORK TO BE CLEANED AND
REPAIRED BY SPECIALIST REPORT
TO BE PROVIDED FOR APPROVAL
PRIOR TO WORK COMMENCING

NON-ORIGINAL FAN LIGHTS TO BE
REPLACED WITH NEW FAN LIGHTS
TO MATCH NO.6 FITZROY SQUARE.

ALL EXTERNAL METALWORK TO BE
INSPECTED AND RE-PAINTED.
COLOUR TO BE AGREED WITH
PLANNING DEPARTMENT- EITHER
BLACK TO MATCH MAJORITY OF
PROPERTIES OR GREEN TO MATCH
NO.33 FITZROY SQUARE.

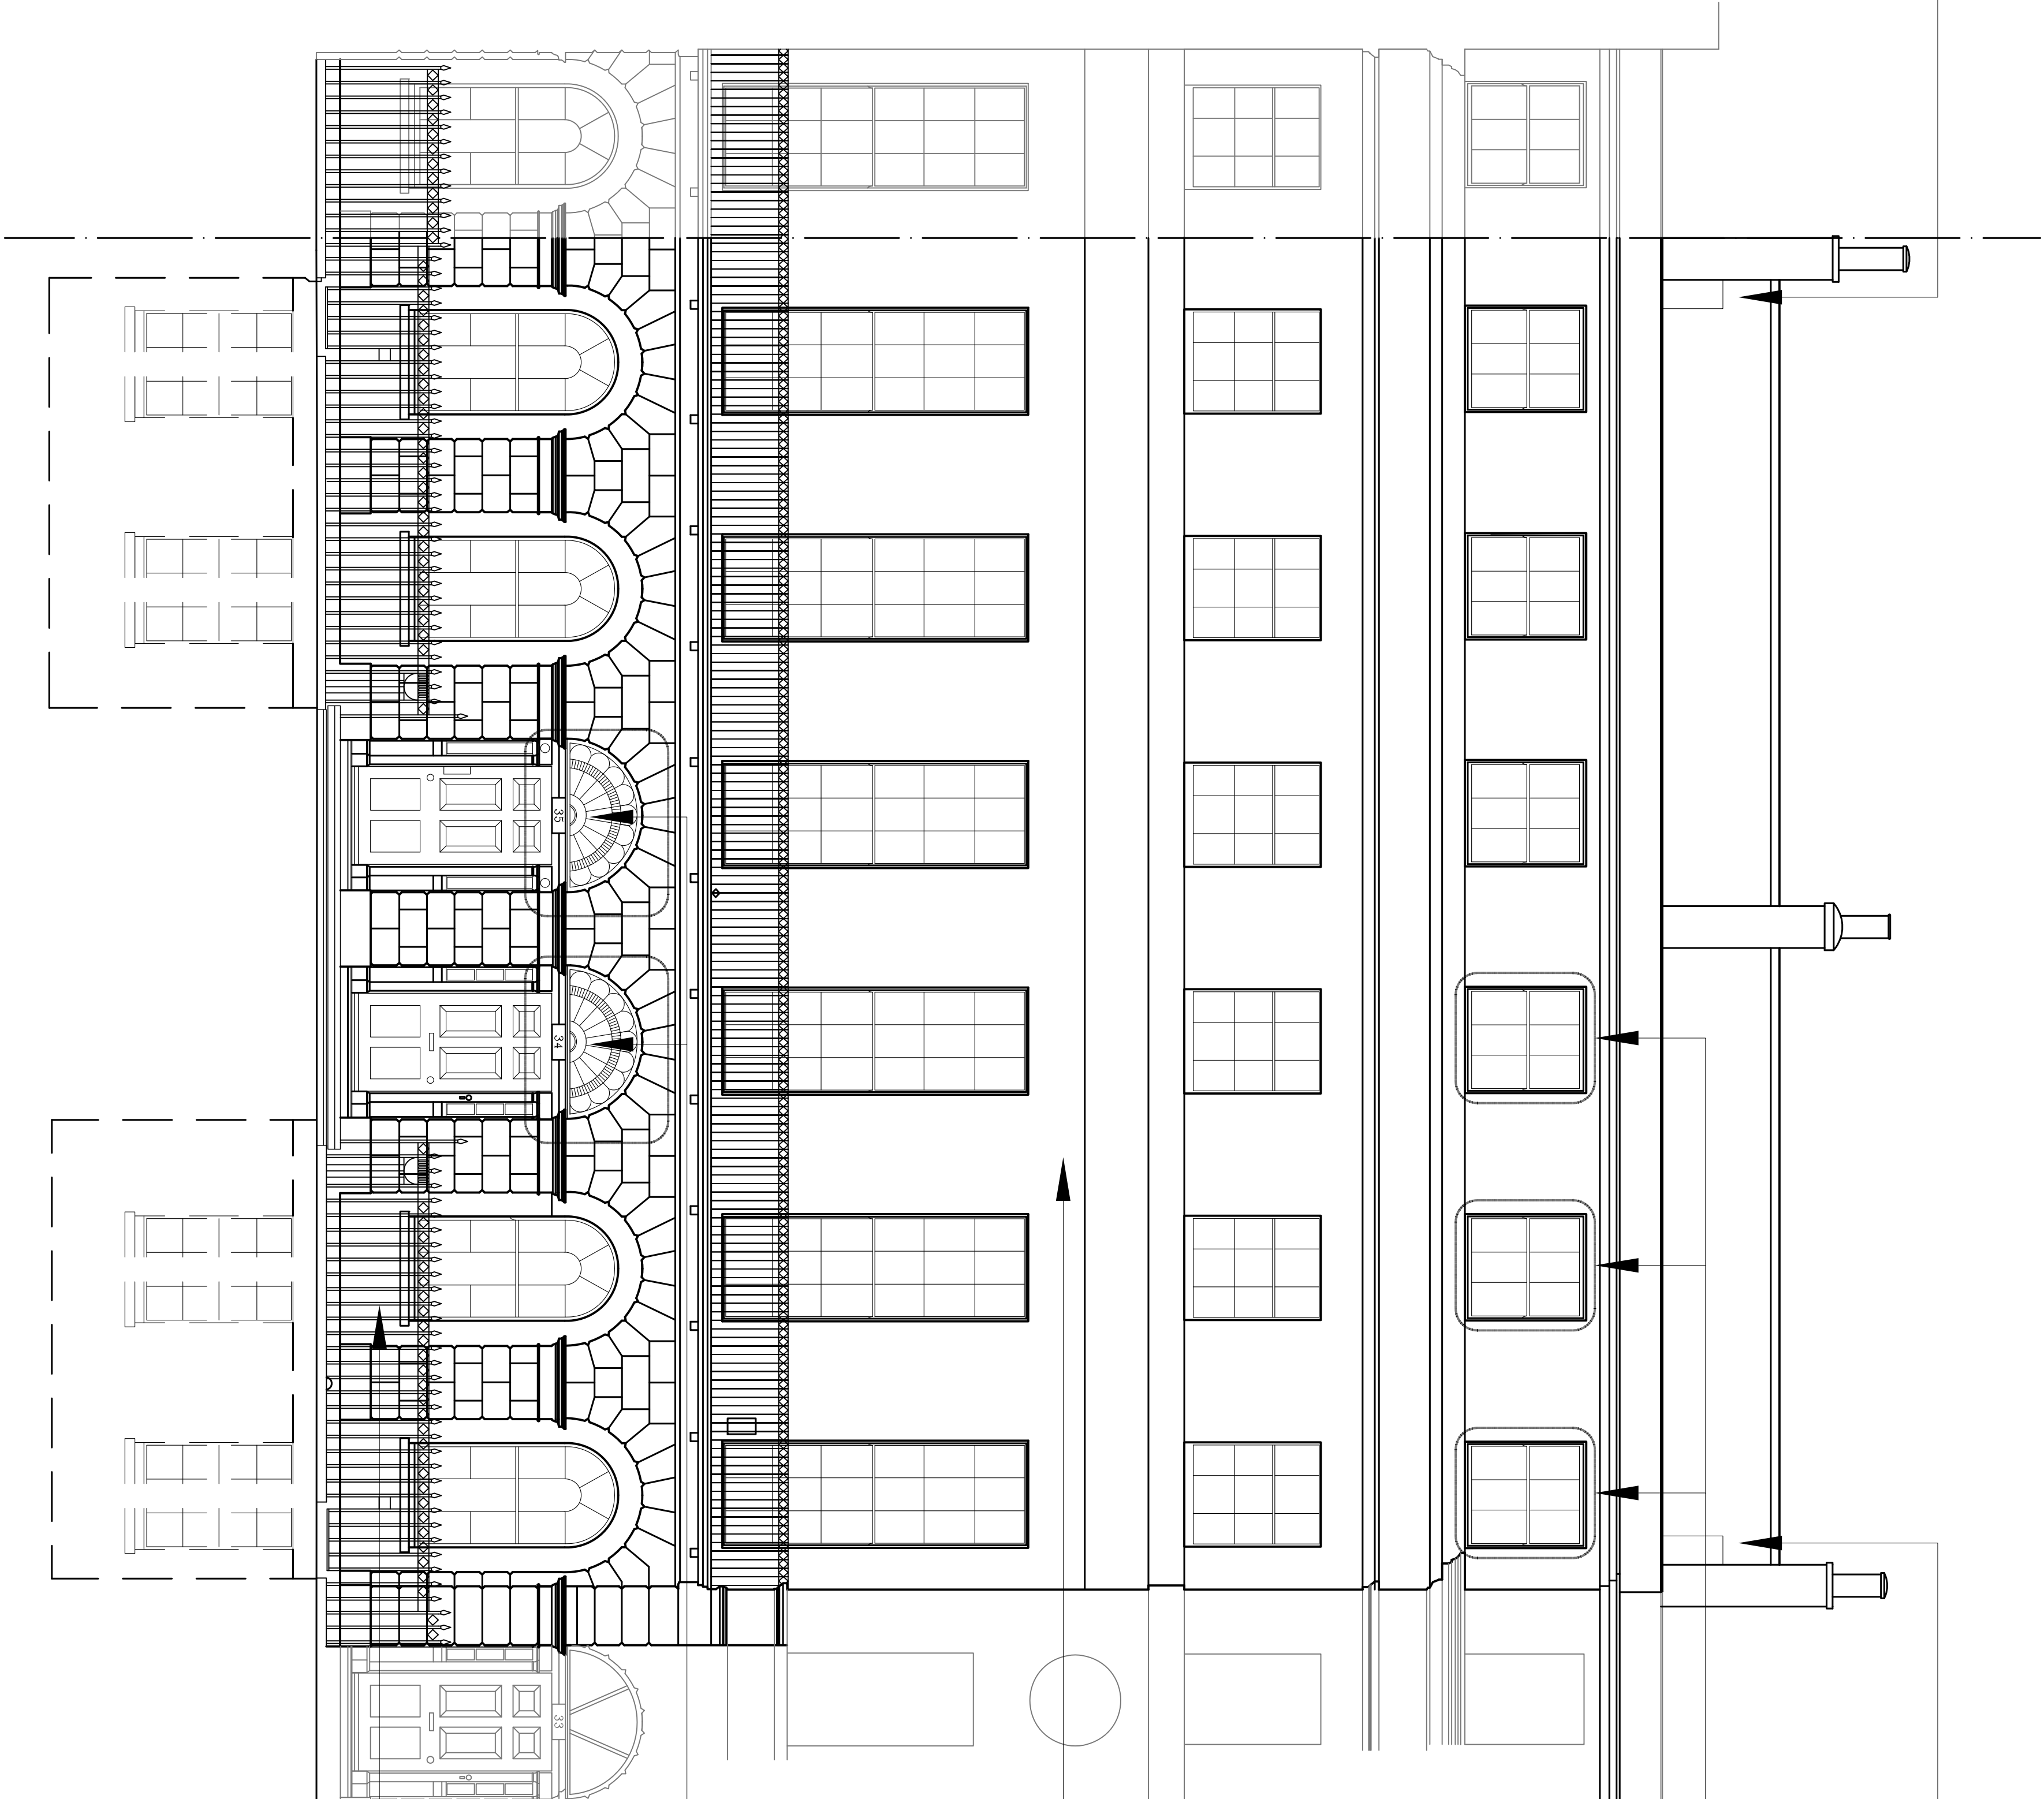

Datum Level = 5.000m
Proposed Front Elevation

FRONT ELEVATION
1:50 (A1)

NOTES :
All dimensions in millimeters.
All dimensions and levels are to be checked on site by the main contractor prior to commencing excavation works. any discrepancy is to be reported back to the designer for instruction.
This drawing is the property of ARGENT DESIGN LIMITED and may not be permitted or disclosed to a third party in any form without written permission

PLANNING

34-35 FITZROY SQUARE

SHEET TITLE: PROPOSED FRONT ELEVATION			
SCALE:	1:50 (A1)	DRAWN BY:	AA
DATE:	2010-07-21	APPROVED:	JC
DRAWING No:	3435FS-GA-107	Rev. No:	*

ARGENT
DESIGN LIMITED

100 GEORGE STREET
LONDON, W1U 8NU
TELEPHONE: 020 7563 4250
FAX: 020 7563 4251
EMAIL : info@argentdesign.co.uk

NOTES :
All dimensions in millimetres.
All dimensions and levels are to be checked on site by the main contractor prior to commencing excavation works. any discrepancy is to be reported back to the designer for instruction.
This drawing is the property of ARGENT DESIGN LIMITED and may not be reproduced or disclosed to a third party in any form without written permission.

PLANNING

		****,*,**
*	**	

CLIENT/PROJECT:

34-35 FITZROY SQUARE

SHEET TITLE:

PROPOSED REAR ELEVATION

SCALE:	1:50 (A1)	DRAWN BY:	AA
DATE:	2010-07-21	APPROVED:	JC
DRAWING No:	3435FS-GA-108	Rev. No.:	*

ARGENT
DESIGN LIMITED

100 GEORGE STREET
LONDON, W1U 8NU
TELEPHONE: 020 7563 4250
FAX: 020 7563 4251
EMAIL : INFO@ARGENTDESIGN.CO.UK

Datum Level = 5,000m
Proposed Rear Elevation



REAR ELEVATION
1:50 (A1)