




FRONT ELEVATION



REAR ELEVATION

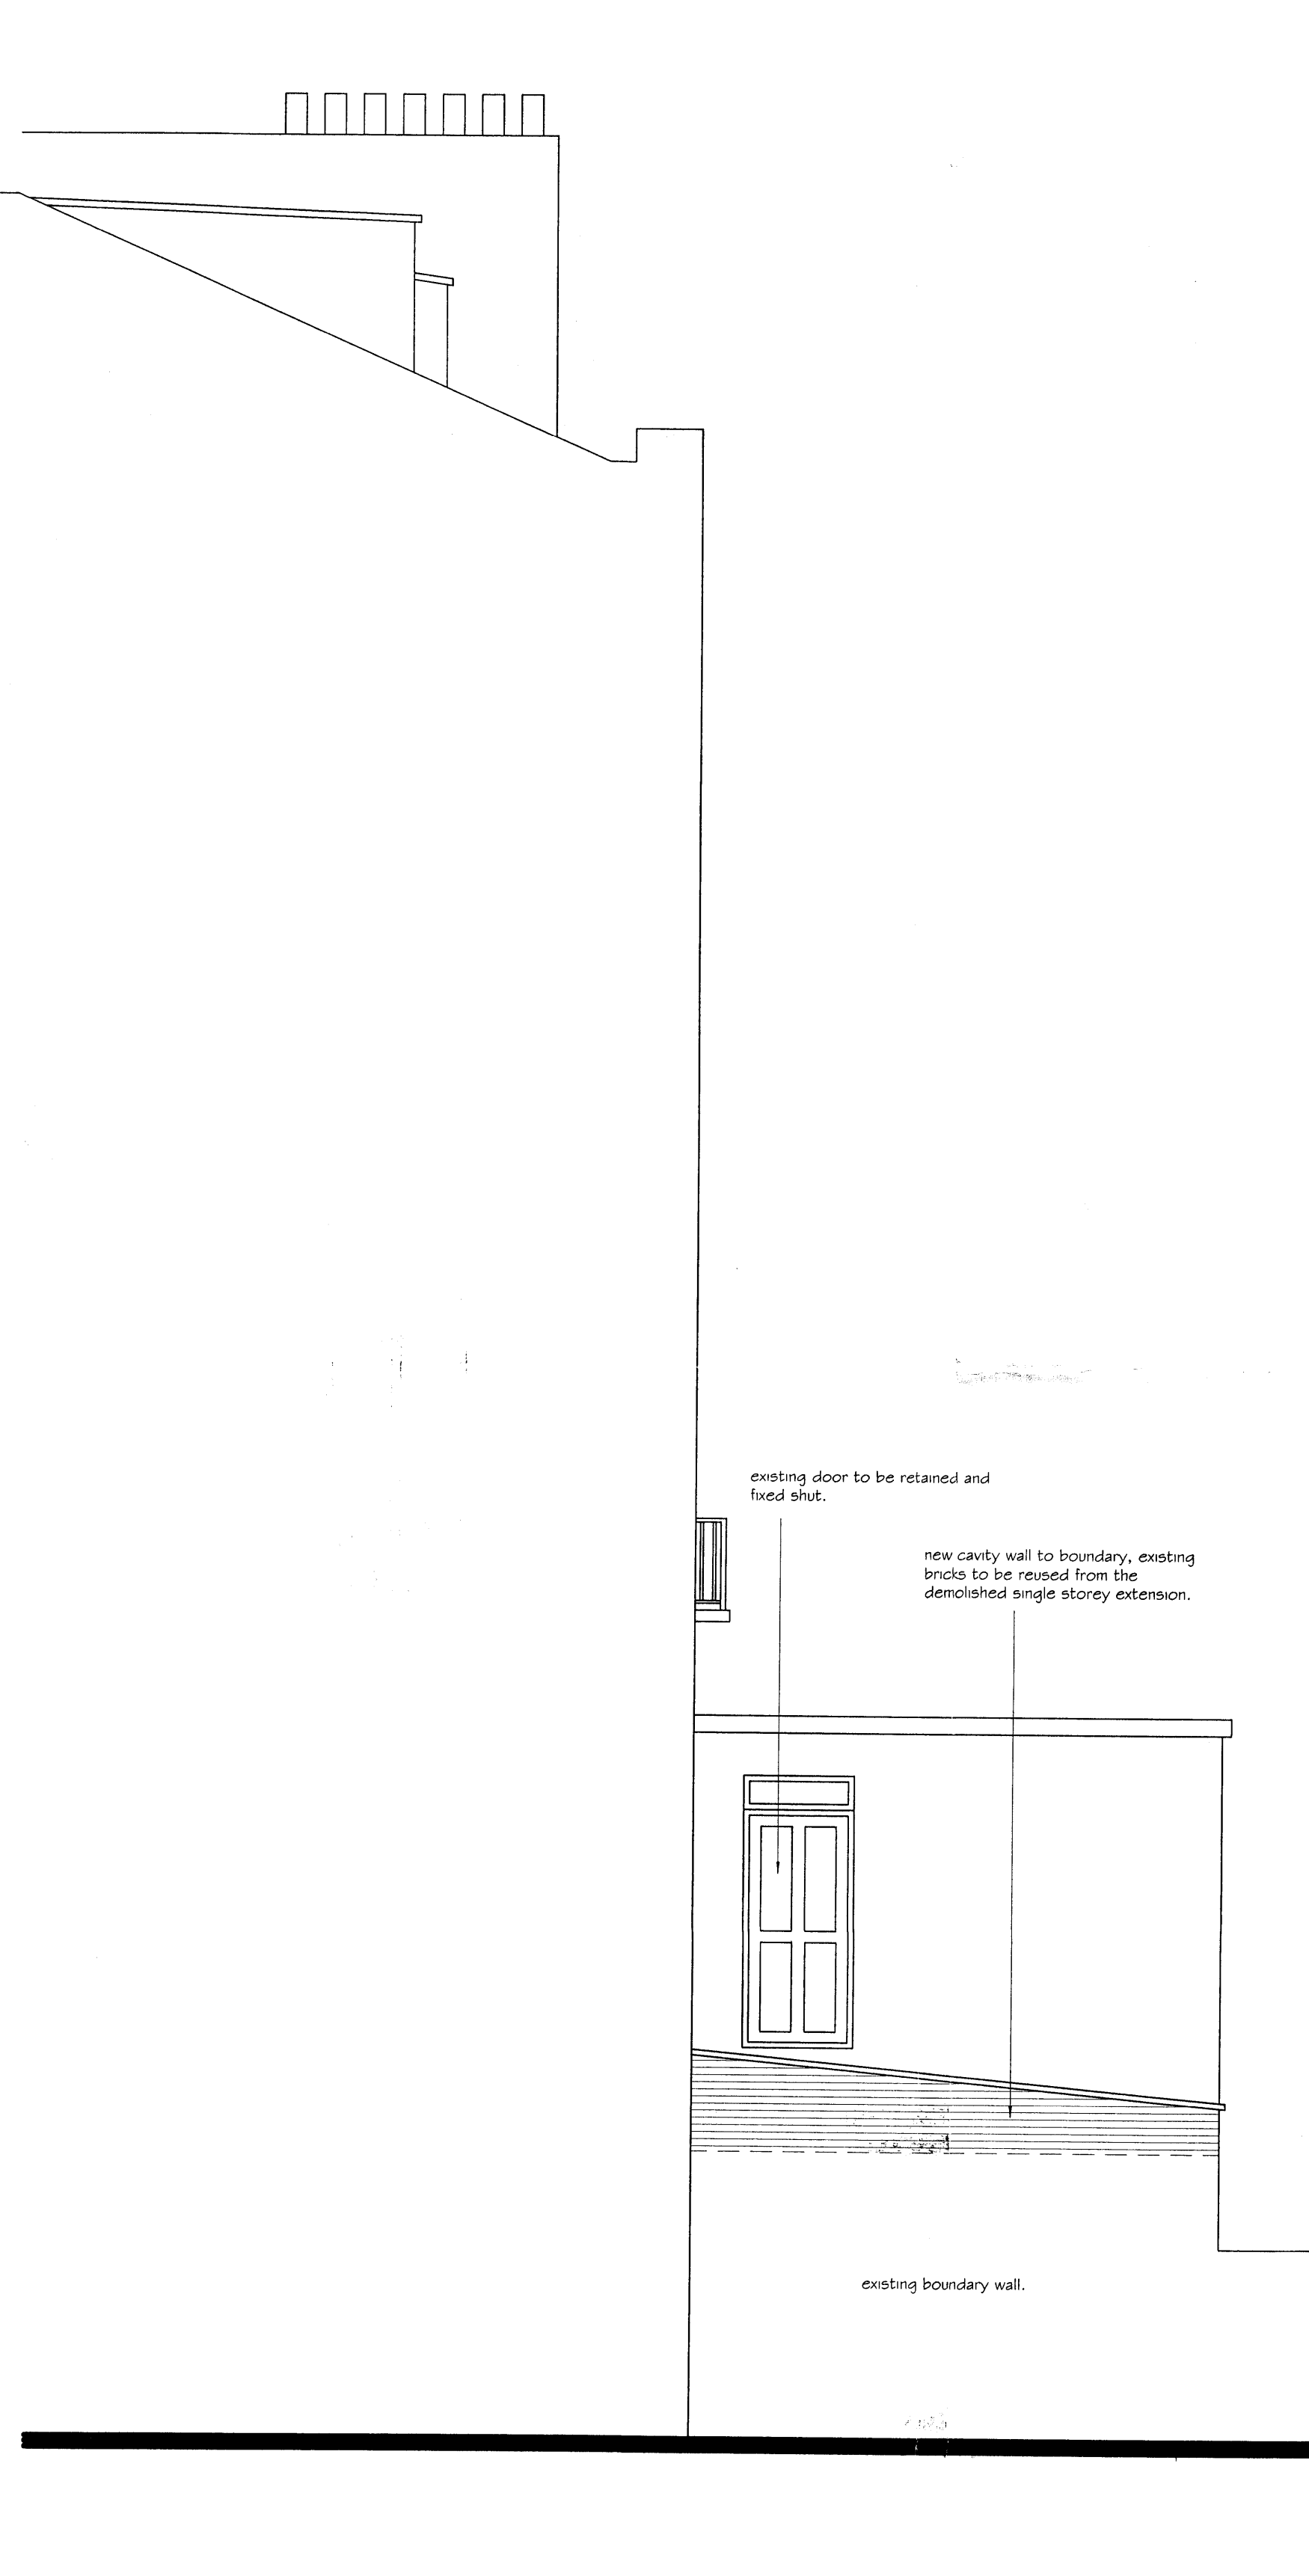

SIDE ELEVATION

NOTES:
Do not scale from this drawing.
Use figured dimensions only.
Figured dimensions are in millimetres.

All specified products and materials are to be fitted and installed in accordance with the manufacturers specifications and instructions.

All building works are to be carried out in strict accordance with the current Building Regulations and Codes of Practice.

CHALLINOR HALL ASSOCIATES
Architectural Design Consultants
The Mews studio
102a Longstone Road
Eastbourne BN21 3SJ Tel 01323 411933

Client
WIGMORE INVESTMENTS Ltd

Project Title
**CHANGE OF USE FROM OFFICES TO
SINGLE PRIVATE DWELLING**
6 ENDSLEIGH STREET
LONDON WC1H 0DZ

Drawing Title
PROPOSED ELEVATIONS
As approved

Scale
1 : 50 (A1)

Date
MAY 2008

Drawn By
LW

Revisions	
D JAN 2008	reference made to dormer & extension
B JUNE 2008	elevations amended and side elevation added
C JUNE 2008	dormer note to rear amended