



Existing north east elevation 1:100

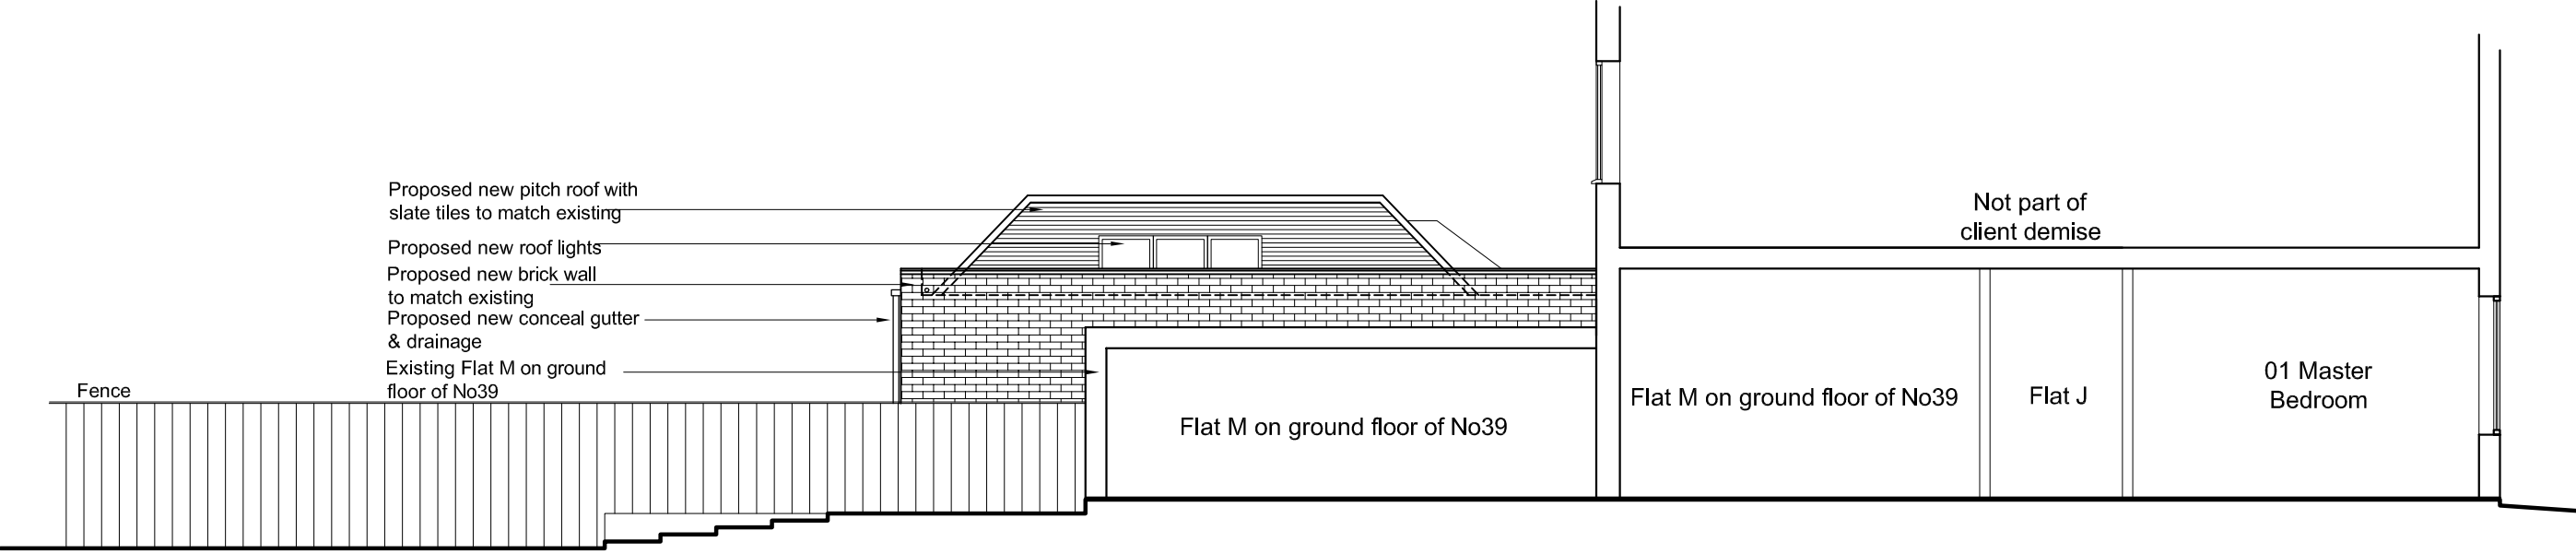

Proposed north east elevation 1:100

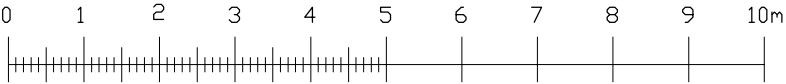

NOTES:

The drawings and the design hereon is the copyright of Milan Babic Architects Ltd and must not be reproduced without their written consent.

Figured dimensions only to taken from this drawing. All dimensions to be checked on site and Milan Babic Architects Ltd informed immediately of any discrepancies.

All works to be carried out in accordance with Local Authority approval, Building Regulations and current British Standards

Indicates revisions made to this drawing.

REV	DATE	INITIALS	DESCRIPTION
00	24-08-10	PN	Planning

Milan Babic

Architects Ltd

Architects + Urban Designer

Bickel's Yard

151B Bermondsey Street

London SE1 3UW

TEL: (0)203 117 0120

FAX: (0)203 117 0122

E-mail:

milan@mb-architects.co.uk

Projects:	Proposed re-modelling & Rear Extension Flat J 37-39 Arkwright Road London	
CLIENT:	Mr & Mrs Caffrey	
DWG TITLE:	Existing & Proposed NE Elevation	
DWG NO:	P500/009	DATE: AUG 2010
SCALE:	1:100 @ A3	DRAWN BY: PN



No41 Application site Flat J on ground floor of No39 Flat M on ground floor of No39

Existing rear elevtion 1:100




No41 Application site Flat J on ground floor of No39 Flat M on ground floor of No39


Proposed rear elevtion 1:100



<div>NOTES:</div> <div>The drawings and the design hereon is the copyright of Milan Babic Architects Ltd and must not be reproduced without their written consent.</div> <div>Figured dimensions only to taken from this drawing. All dimensions to be checked on site and Milan Babic Architects Ltd informed immediately of any discrepancies.</div> <div>All works to be carried out in accordance with Local Authority approval, Building Regulations and current British Standards</div> <div><div></div> Indicates revisions made to this drawing.</div>	<table><tr><th>REV</th><th>DATE</th><th>INITIALS</th><th>DESCRIPTION</th></tr><tr><td>00</td><td>24-08-10</td><td>PN</td><td>Planning</td></tr></table>				REV	DATE	INITIALS	DESCRIPTION	00	24-08-10	PN	Planning	<div><div><div>Milan Babic</div><div>Architects Ltd</div></div><div><div>Architects + Urban Designer</div><div>Bickel's Yard</div><div>151B Bermondsey Street</div><div>London SE1 3UW</div><div>TEL: (0)203 117 0120</div><div>FAX: (0)203 117 0122</div><div>E-mail:</div><div>milan@mb-architects.co.uk</div></div></div>		<table><tr><td>Projects:</td><td colspan="2">Proposed re-modeling & Rear Extension Flat J 37-39 Arkwright Road London</td></tr><tr><td>CLIENT:</td><td colspan="2">Mr & Mrs Caffrey</td></tr><tr><td>DWG TITLE:</td><td colspan="2">Existing & Proposed Rear Elevation</td></tr><tr><td>DWG NO:</td><td>P500/007</td><td>DATE: AUG 2010</td></tr><tr><td>SCALE:</td><td>1:100 @ A3</td><td>DRAWN BY: PN</td></tr></table>		Projects:	Proposed re-modeling & Rear Extension Flat J 37-39 Arkwright Road London		CLIENT:	Mr & Mrs Caffrey		DWG TITLE:	Existing & Proposed Rear Elevation		DWG NO:	P500/007	DATE: AUG 2010	SCALE:	1:100 @ A3	DRAWN BY: PN
	REV	DATE	INITIALS	DESCRIPTION																											
	00	24-08-10	PN	Planning																											
	Projects:	Proposed re-modeling & Rear Extension Flat J 37-39 Arkwright Road London																													
	CLIENT:	Mr & Mrs Caffrey																													
DWG TITLE:	Existing & Proposed Rear Elevation																														
DWG NO:	P500/007	DATE: AUG 2010																													
SCALE:	1:100 @ A3	DRAWN BY: PN																													

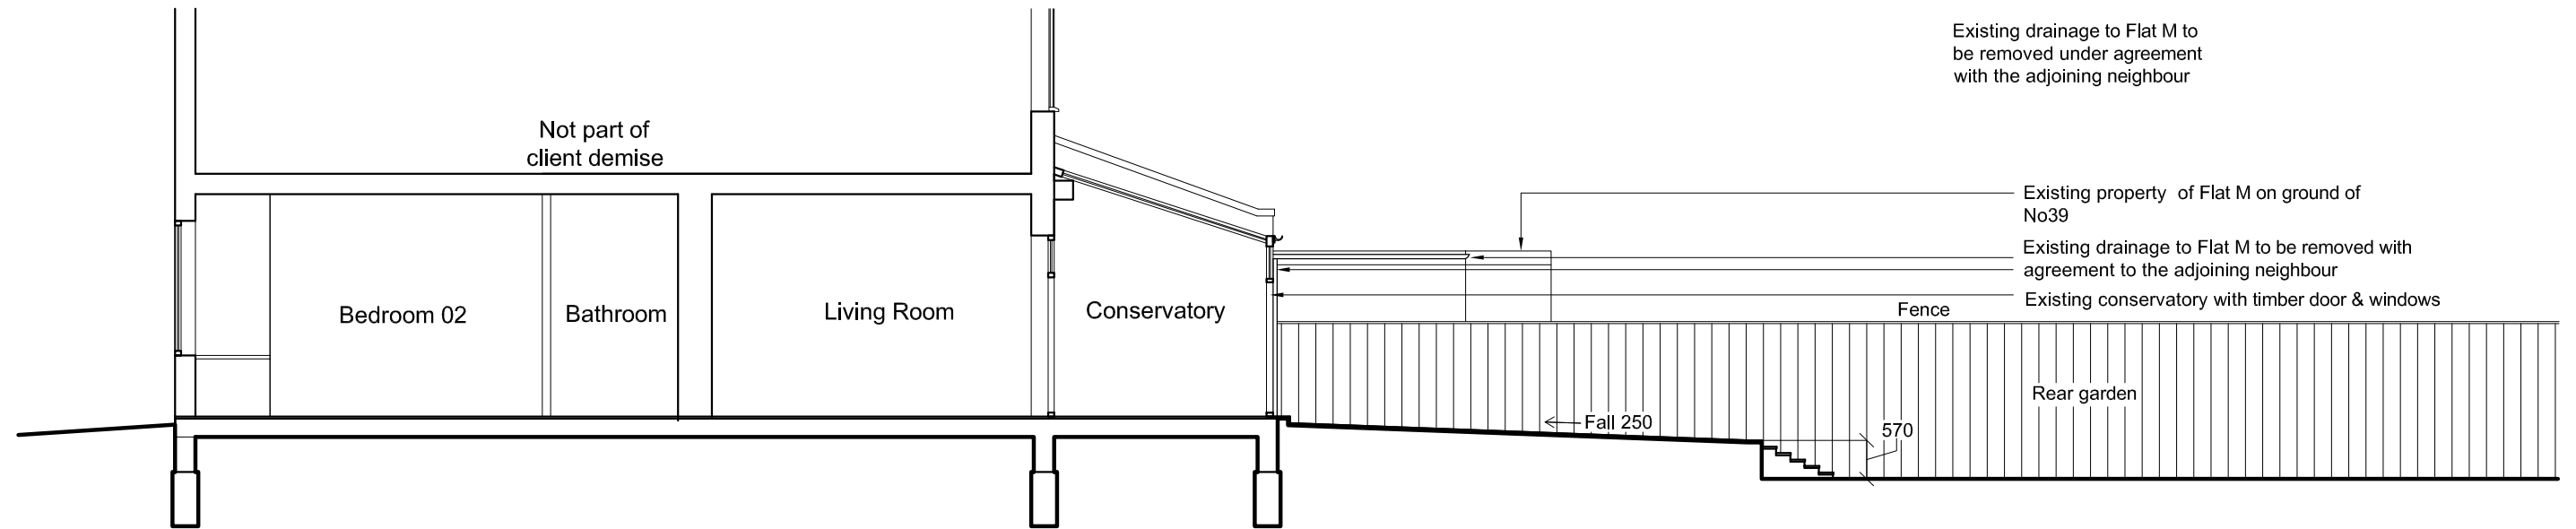

Existing section AA 1:100

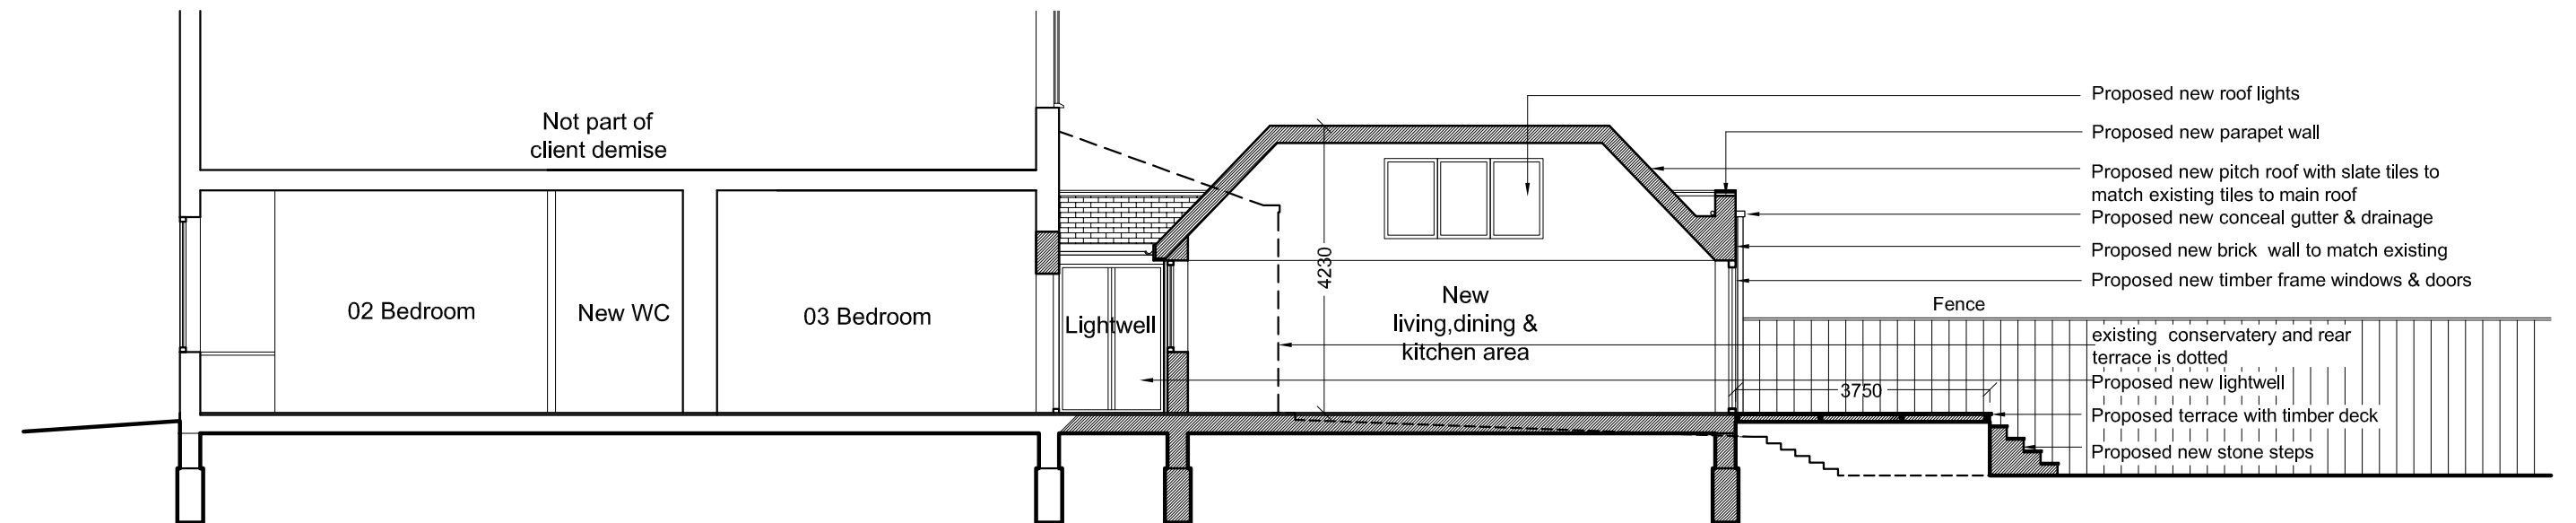

Proposed section AA 1:100



NOTES:

The drawings and the design hereon is the copyright of Milan Babic Architects Ltd and must not be reproduced without their written consent.

Figured dimensions only to taken from this drawing. All dimensions to be checked on site and Milan Babic Architects Ltd informed immediately of any discrepancies.

All works to be carried out in accordance with Local Authority approval, Building Regulations and current British Standards



Indicates revisions made to this drawing.


REV	DATE	INITIALS	DESCRIPTION
00	24-08-10	PN	Planning

Milan Babic
Architects Ltd


Architects + Urban Designer
Bickel's Yard
151B Bermondsey Street
London SE1 3UW
TEL: (0)203 117 0120
FAX: (0)203 117 0122

E-mail:
milan@mb-architects.co.uk

Projects:	Proposed re-modeling & Rear Extension Flat J 37-39 Arkwright Road London		
CLIENT:	Mr & Mrs Caffrey		
DWG TITLE:	Existing & Proposed Section		
DWG NO:	P500/006	DATE:	AUG 2010
SCALE:	1:100 @ A3	DRAWN BY:	PN

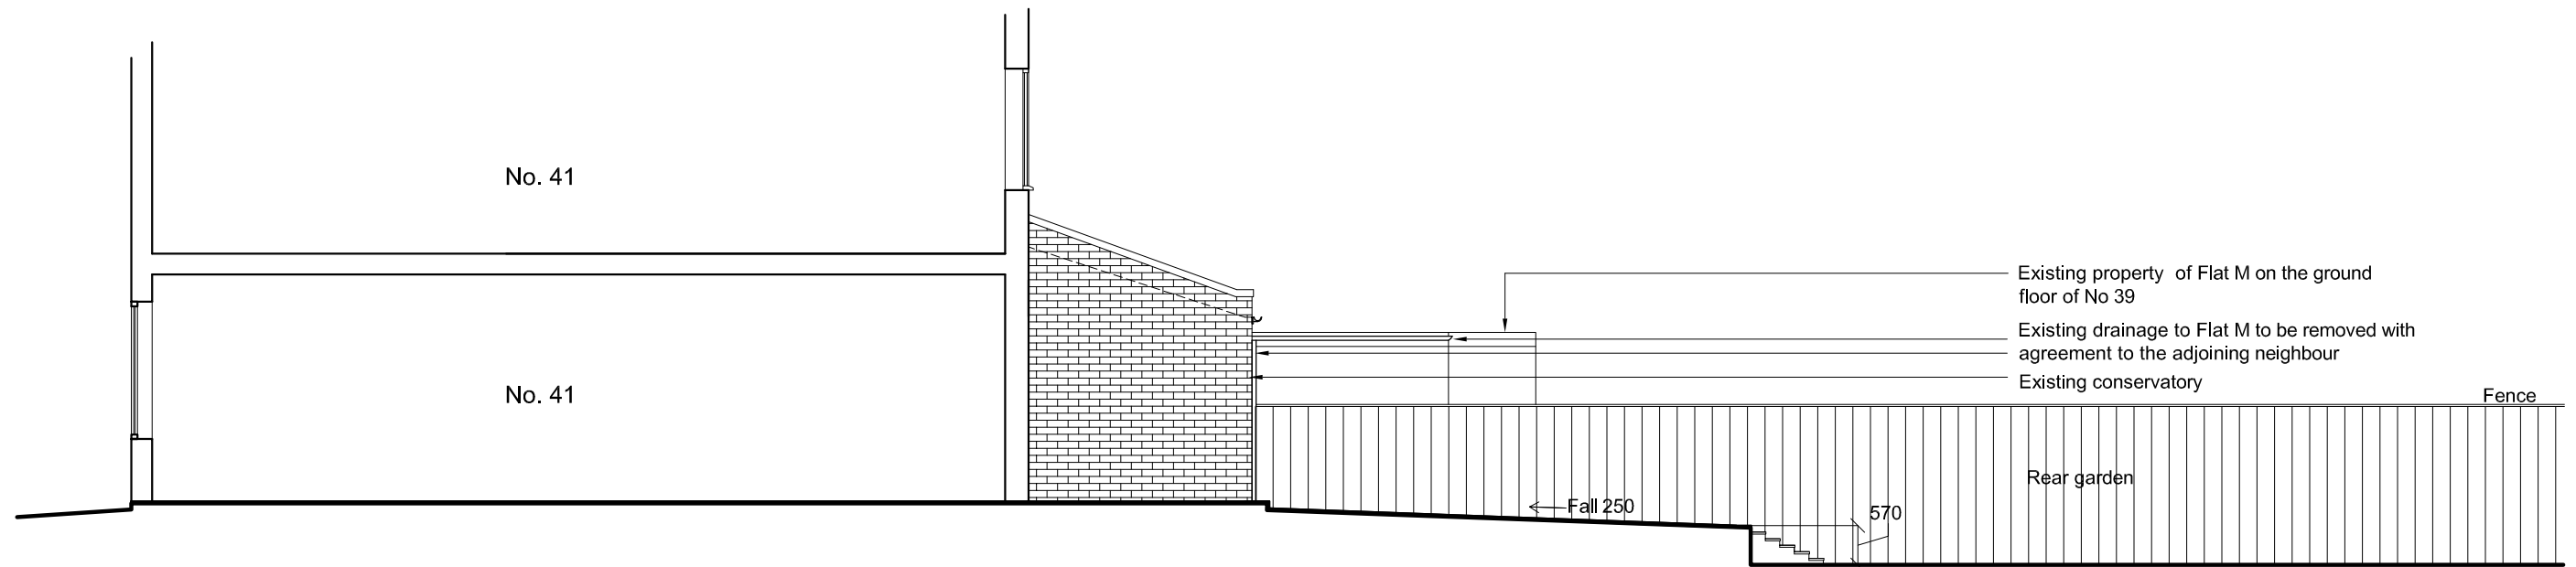

Existing south west elevation 1:100

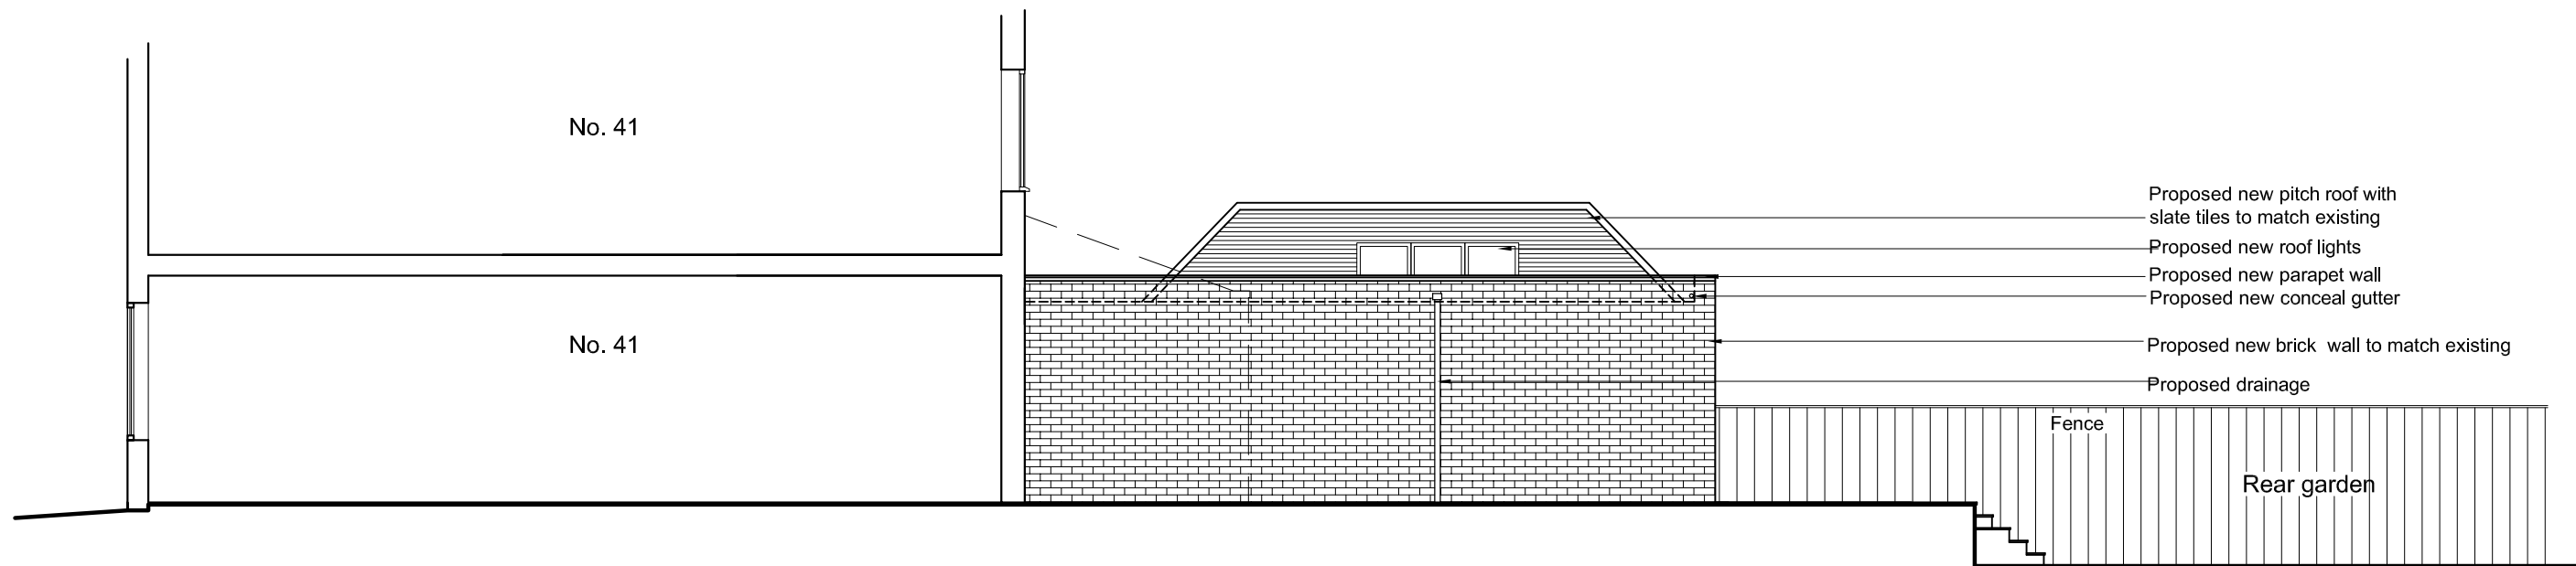

Proposed south west elevation 1:100



NOTES:

The drawings and the design hereon is the copyright of Milan Babic Architects Ltd and must not be reproduced without their written consent.

Figured dimensions only to taken from this drawing. All dimensions to be checked on site and Milan Babic Architects Ltd informed immediately of any discrepancies.

All works to be carried out in accordance with Local Authority approval, Building Regulations and current British Standards



Indicates revisions made to this drawing.

REV	DATE	INITIALS	DESCRIPTION
00	24-08-10	PN	Planning

Milan Babic

Architects Ltd

Architects + Urban Designer
Bickel's Yard
151B Bermondsey Street
London SE1 3UW
TEL: (0)203 117 0120
FAX: (0)203 117 0122

E-mail:
milan@mb-architects.co.uk

Projects: **Proposed re-modeling & Rear Extension**
Flat J 37-39 Arkwright
Road London

CLIENT: **Mr & Mrs Caffrey**

DWG TITLE: **Existing & Proposed SW Elevation**

DWG NO: **P500/008**

DATE: **AUG 2010**

SCALE: **1:100 @ A3**

DRAWN BY: **PN**