




SECOND FLOOR PLAN AS EXISTING

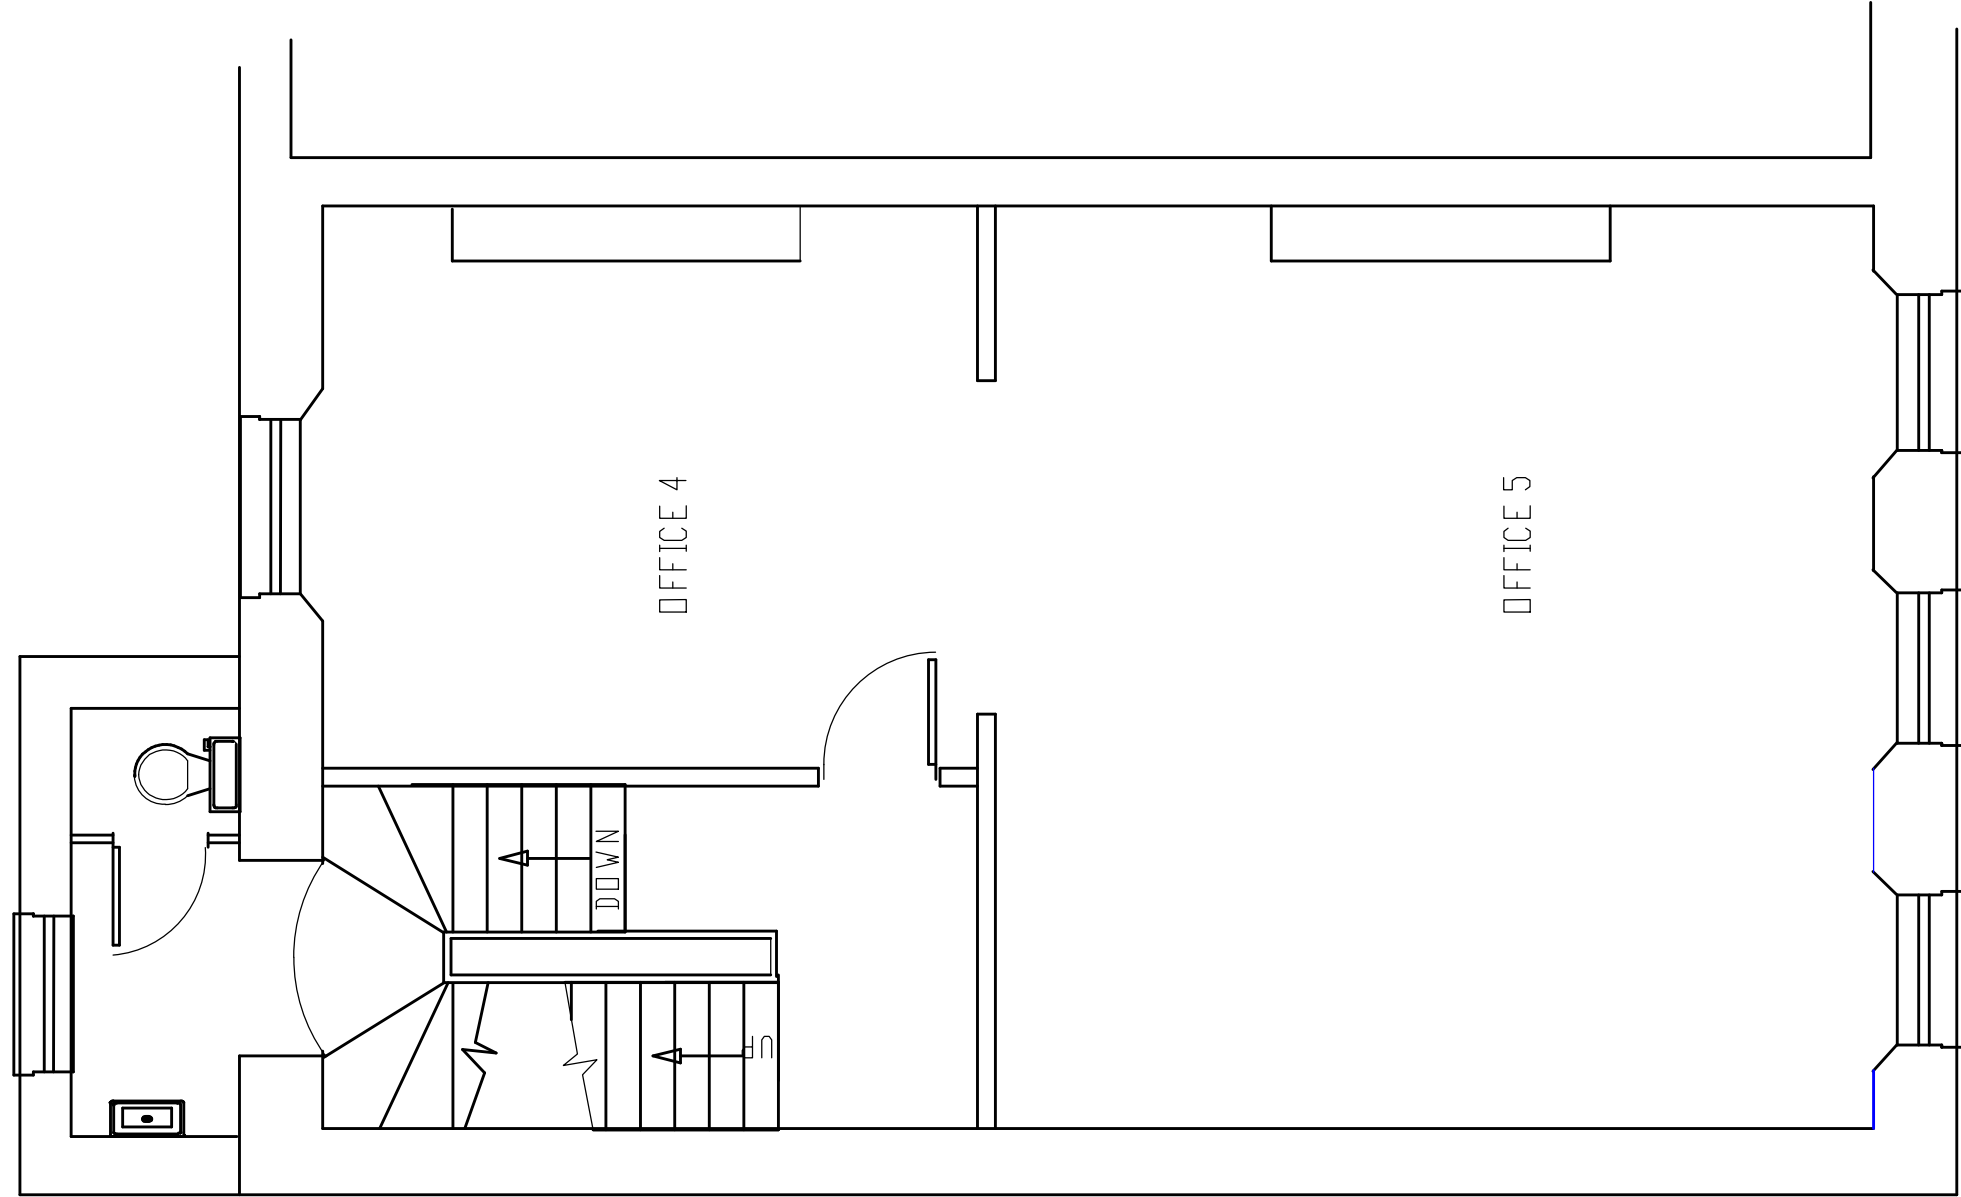

FIRST FLOOR PLAN AS EXISTING

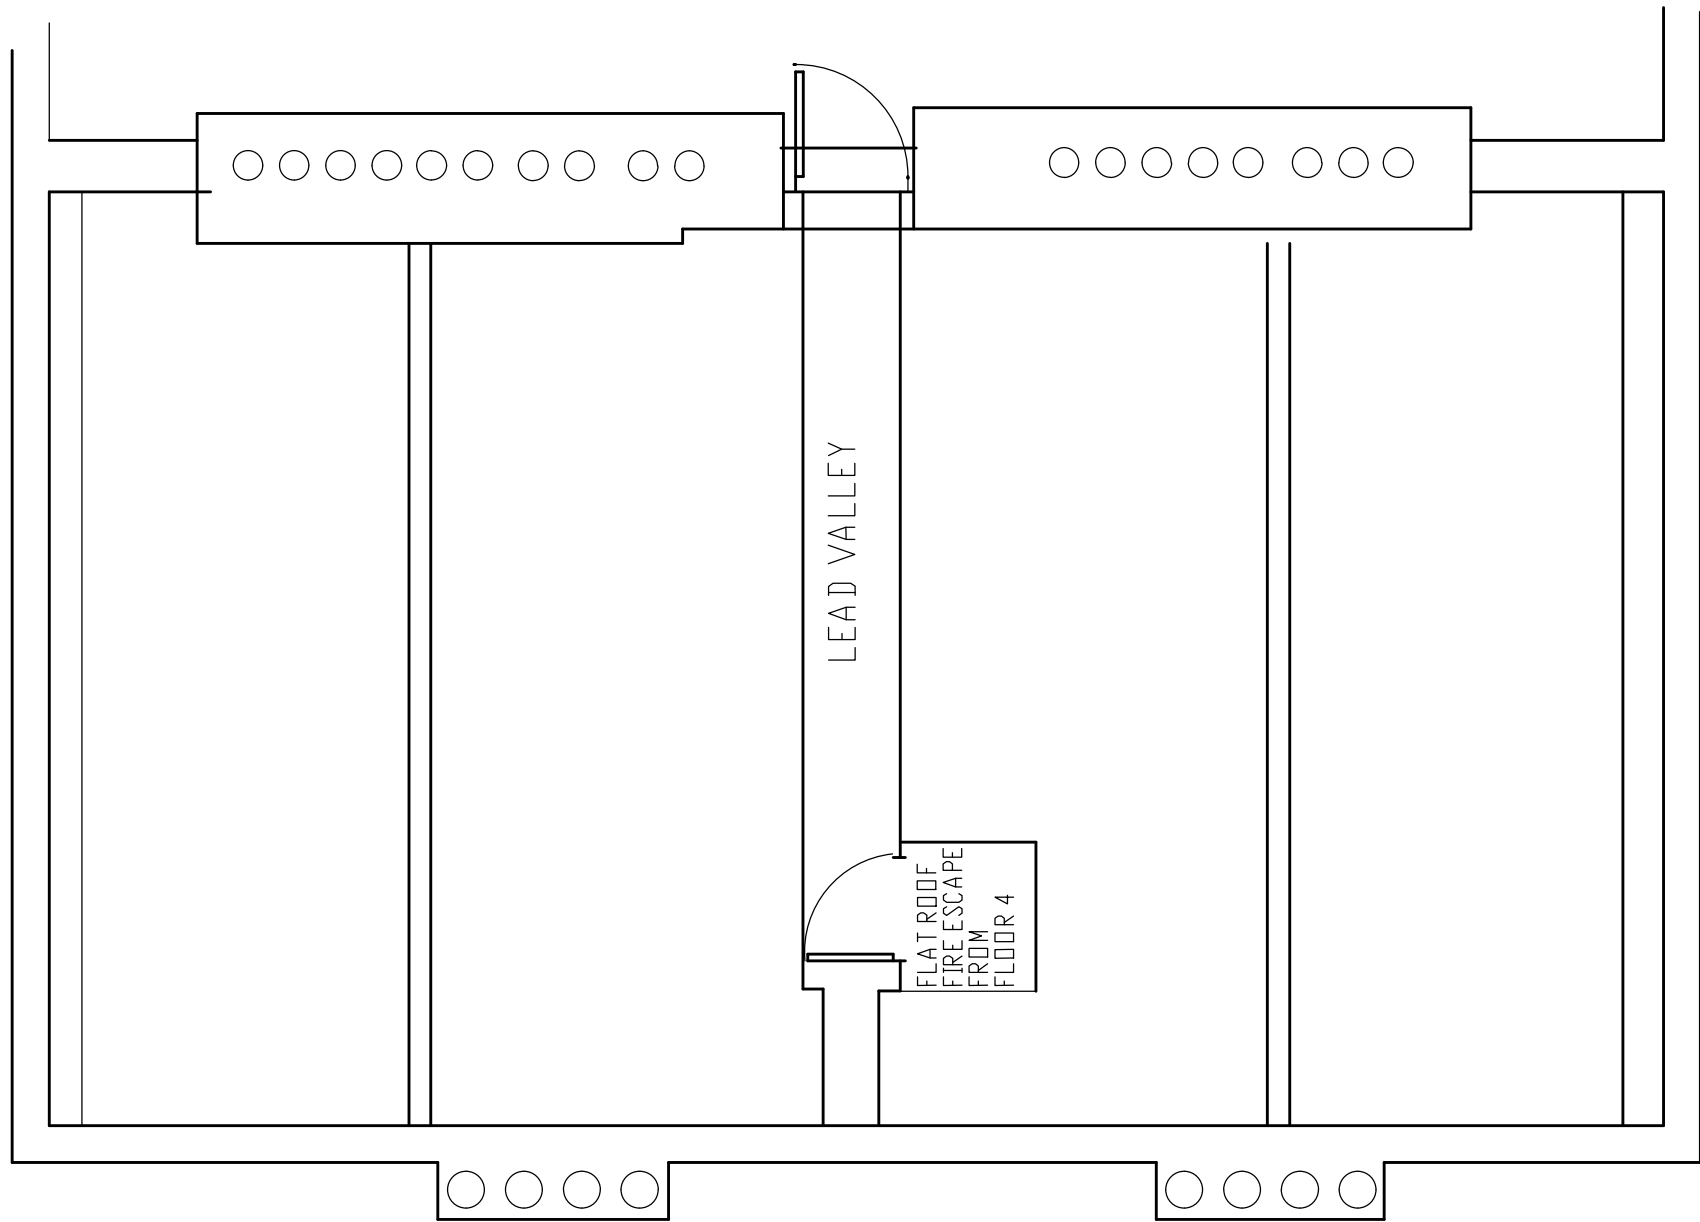

ROOF PLAN AS EXISTING

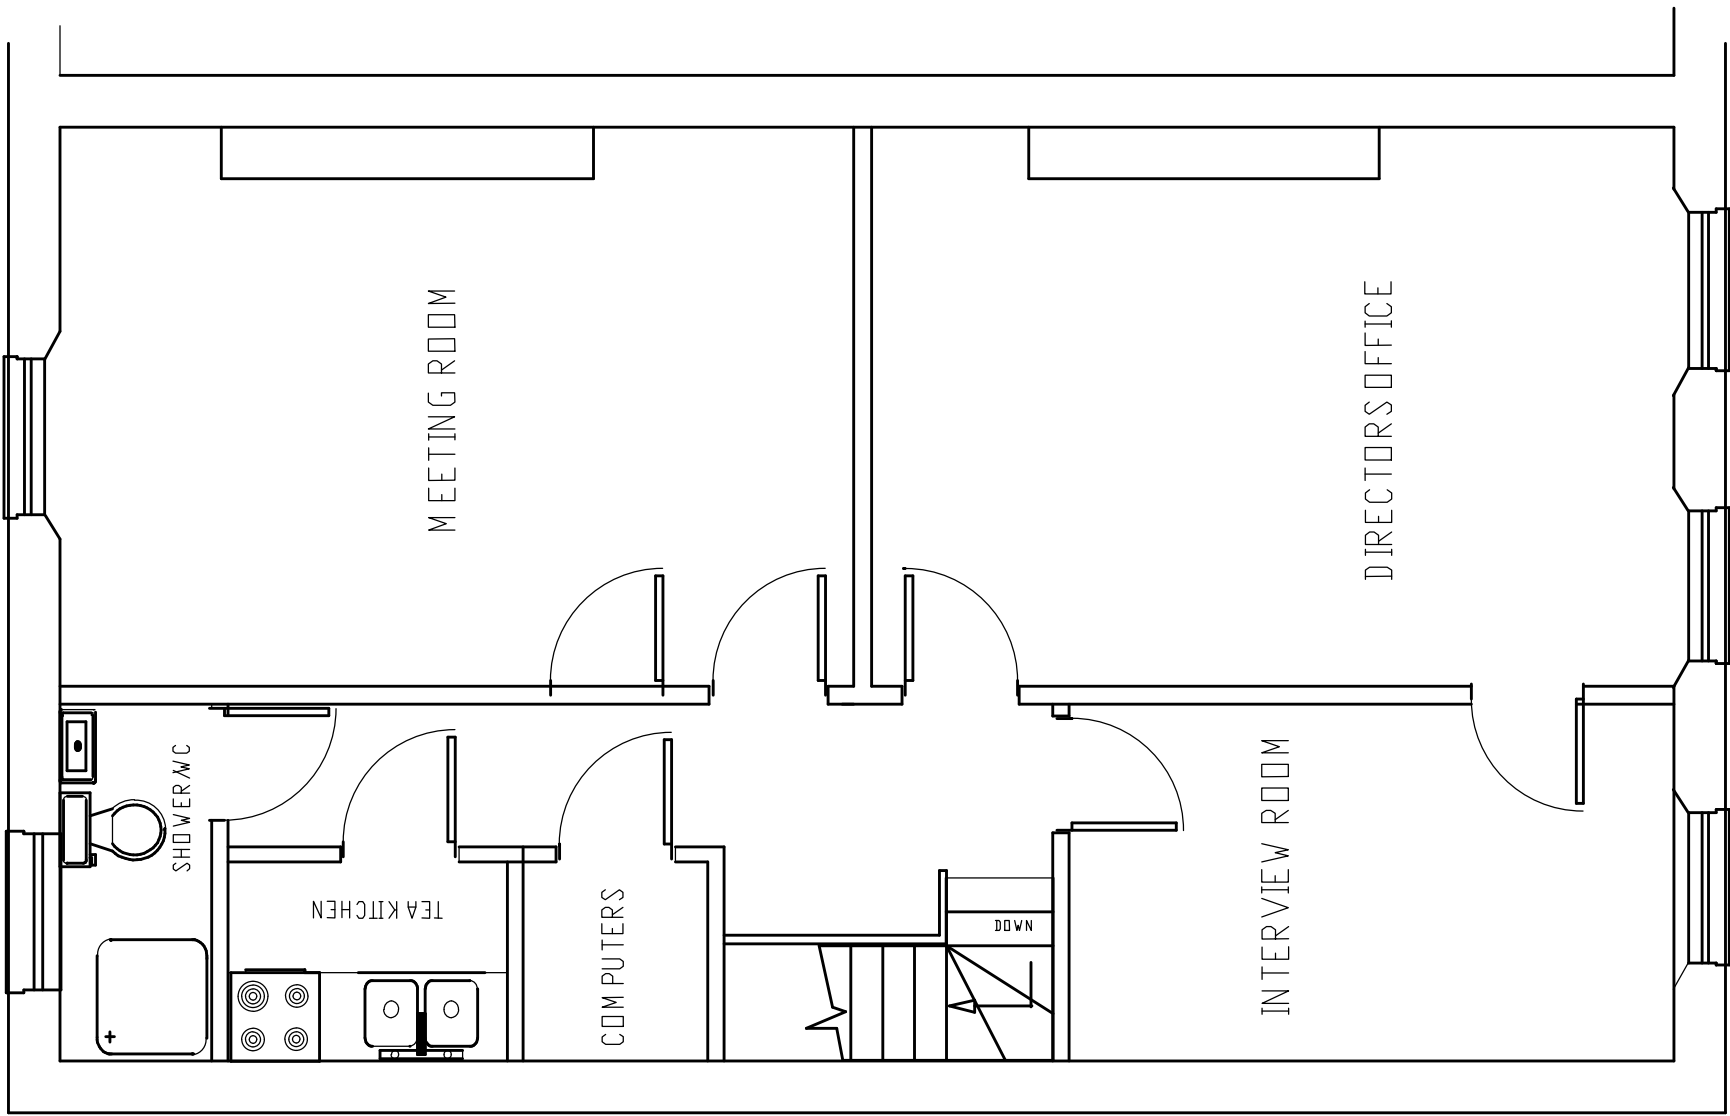

THIRD FLOOR PLAN AS EXISTING



REVISION

All dimensions must be checked on site. The Contractor shall be responsible for taking all necessary site dimensions and levels and for all exploratory works to verify the existing structure before commencement of works.

All details to comply with current building regulations and Local Authority approvals. Work not to commence before final approval of plans by Local Authority.

Where new work is on/near boundary line/party wall the property owner is to serve party wall notice to the adjoining property/land owner in accordance with the requirements of the 'Party Wall etc.' Act 1996.

IDENTIFY DRAINS ON SITE BEFORE ANY WORKS START COMMENCES. INFORM WATER BOARD IF FOUNDATIONS ARE OVER OR CLOSE TO DRAINS.

CA(UK)LTD
CHARTERED CIVIL ENGINEERS
& ARCHITECTURAL DESIGNERS
C. ARNAOUTI, BSc(Eng)Hon,PhD,MICE,CEng

TITLE: FLOOR PLANS FIRST, SECOND & THIRD AS EXISTING
19 JOHN STREET
LONDON WC1N 2EA

DRAWN BY: CA **DATE: 26/08/10**

DRAWING No: BLAVO 19.1B PLAN S1, S2 & S3 EXG **SCALE: 1:50**

2 ST YON COURT, COLNEY HEATH LANE, ST ALBANS, HERTS AL4 0TR, TEL 01727 846214, 07956 635515