




ground floor plan



**COPYRIGHT**  
This drawing is copyright and may not be reproduced without permission.

Scaled dimensions should not be taken from this drawing unless authorised

**RIBA**     
Chartered Practice

THE KENNETH MARK PRACTICE LIMITED

CHARTERED ARCHITECTS,  
SURVEYORS, PLANNING SUPERVISORS

WINSTANLEY HOUSE, 4 MARKET HILL,  
SAFFRON WALDEN, ESSEX CB10 1HQ  
TELEPHONE: 01799 521734/525010  
FAX: 01799 506011  
EMAIL: kmp@kennethmark.co.uk  
WEBSITE: www.kennethmark.co.uk

CLIENT

DR. VANDENBERG

JOB TITLE

26 CHRISTCHURCH HILL, HAMPSTEAD  
**PROPOSED SINGLE STOREY ORANGERY**

DRAWING TITLE

1:100 plans & elevations


REVISIONS

Rev. A - Scale adjusted for A1 (1:100) 09/09/10

SCALE	DATE	DRAWN
1:100 @ A1	20/08/2010	C. MORGAN

DRAWING NO.

**1305.01A**

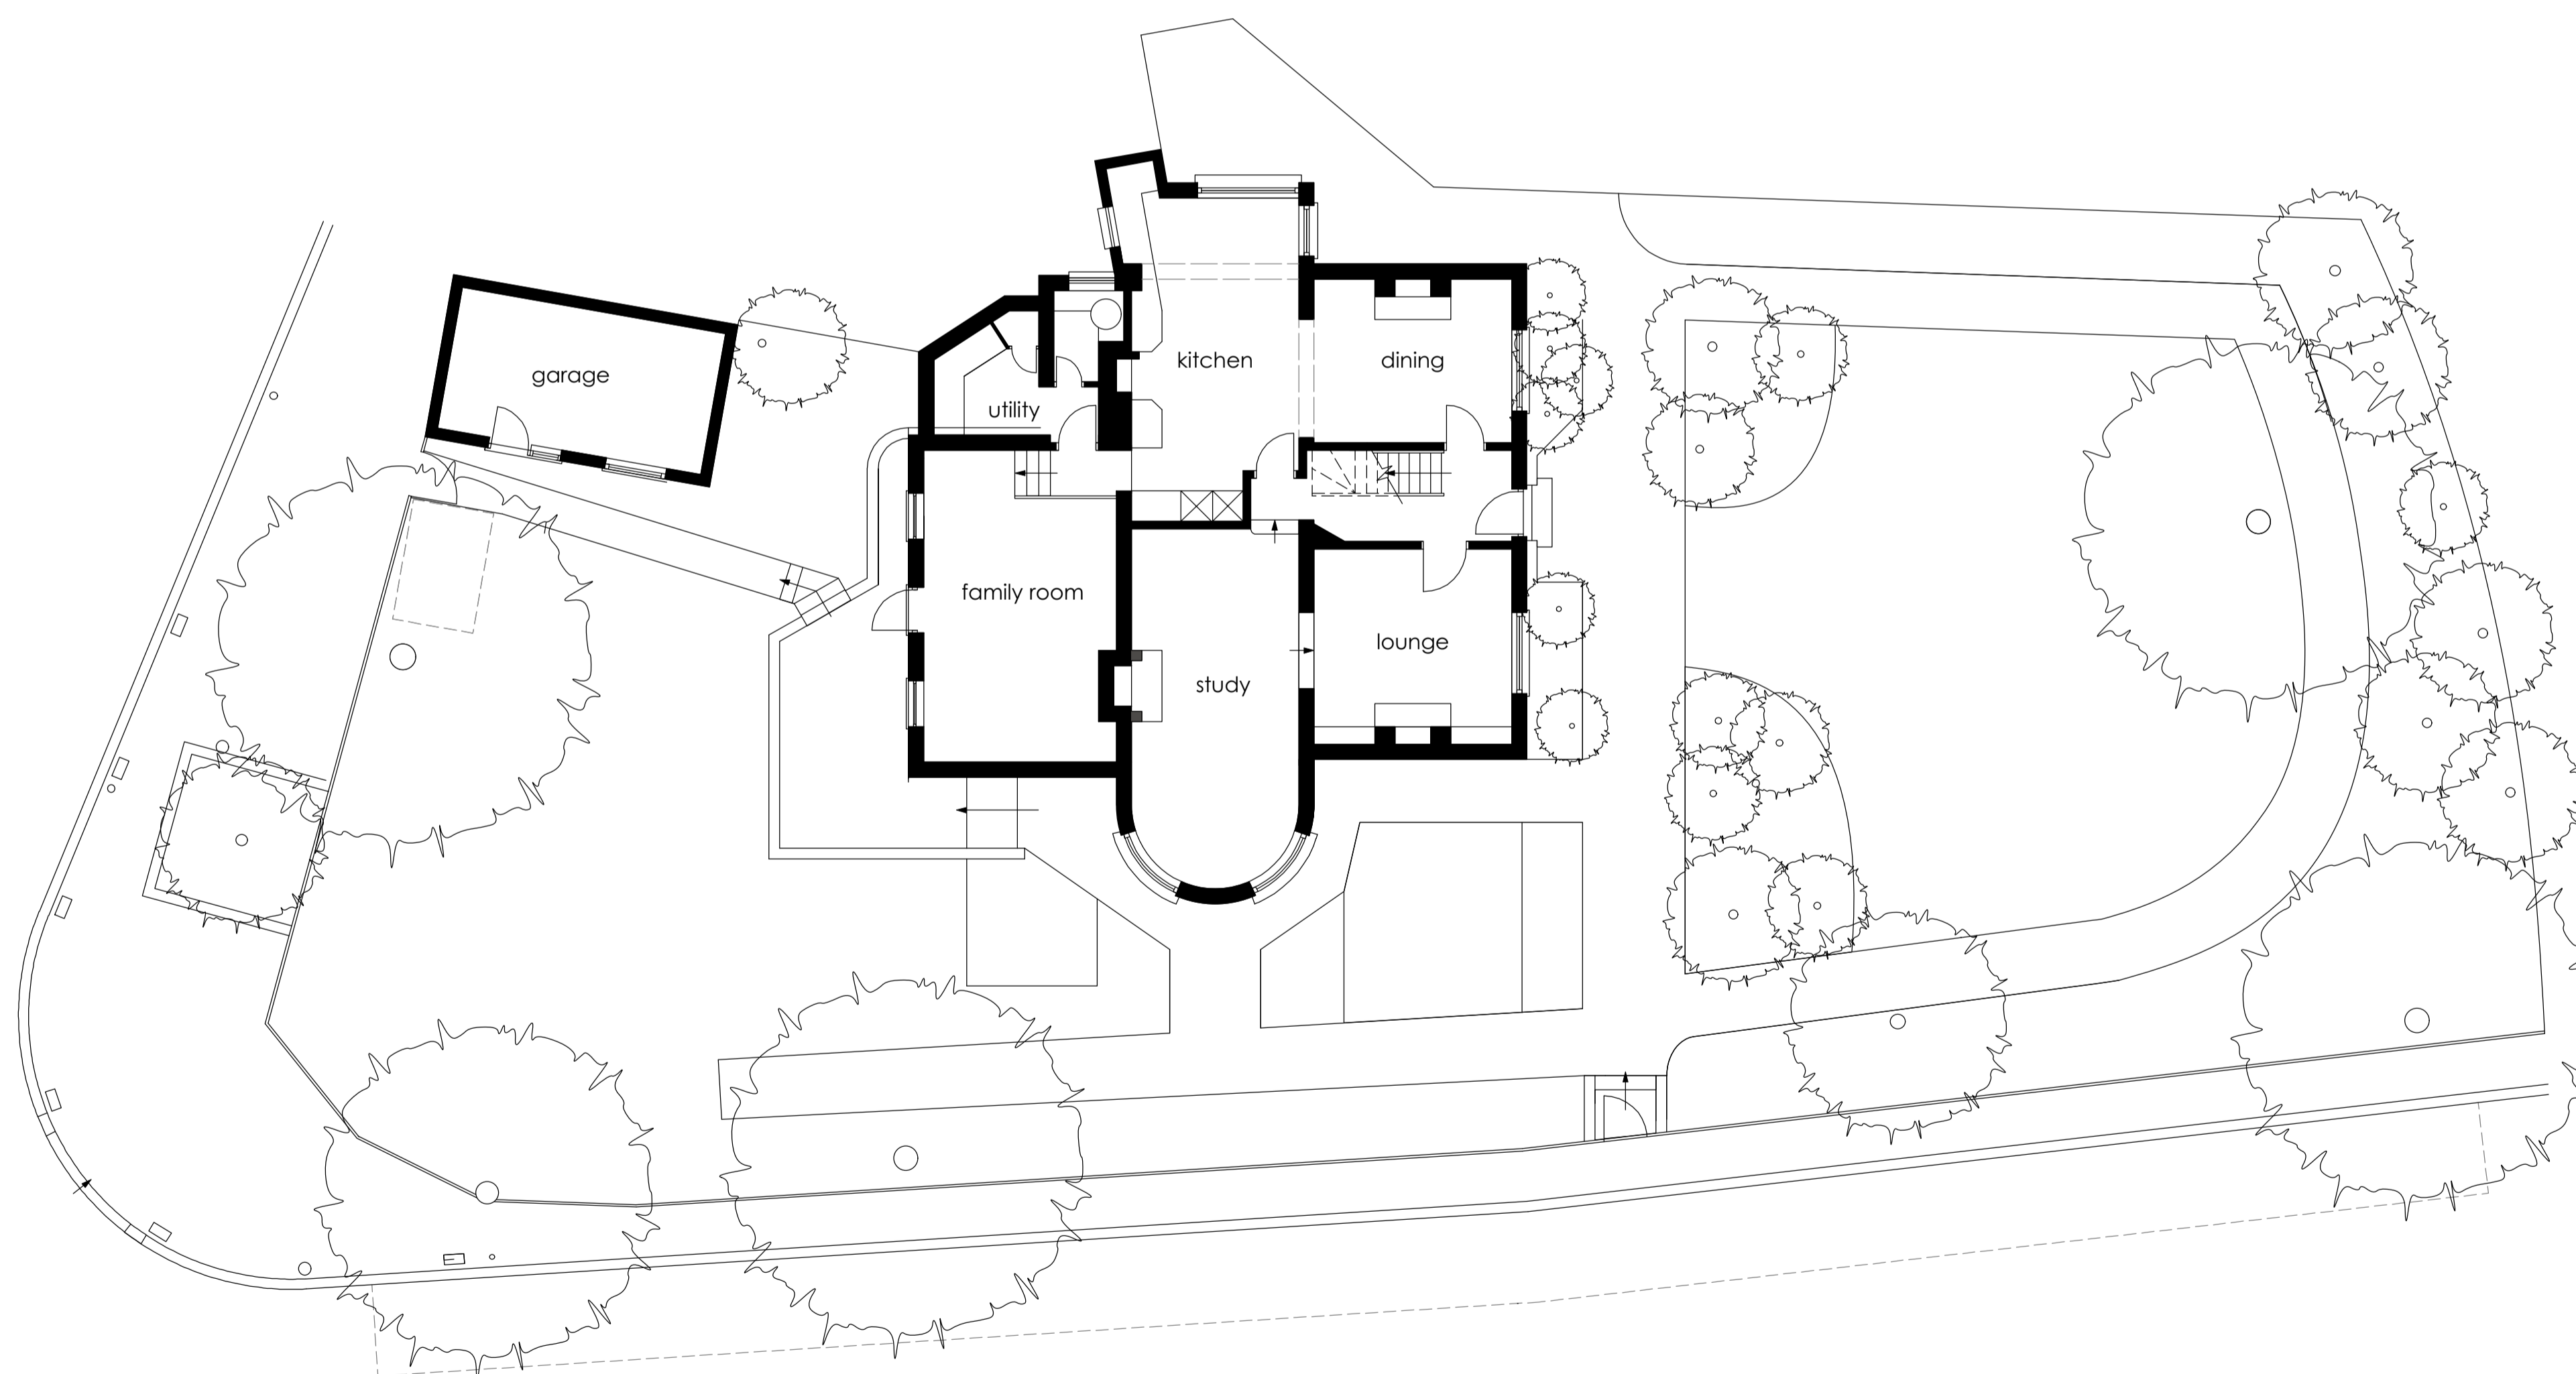

ground floor plan



COPYRIGHT  
This drawing is copyroght and may not  
be reproduced without permission.

Scaled dimensions should not be taken  
from this drawing unless authorised



THE KENNETH MARK PRACTICE LIMITED

CHARTERED ARCHITECTS,  
SURVEYORS, PLANNING SUPERVISORS

WINSTANLEY HOUSE, 4 MARKET HILL,  
SAFFRON WALDEN, ESSEX CB10 1HQ  
TELEPHONE: 01799 521734/525010  
FAX: 01799 506011  
EMAIL: kmp@kennethmark.co.uk  
WEBSITE: www.kennethmark.co.uk

CLIENT

DR. VANDENBERG

JOB TITLE

26 CHRISTCHURCH HILL, HAMPSTEAD

DRAWING TITLE


EXISTING GROUND FLOOR PLAN & ELEVATIONS

REVISIONS

SCALE	DATE	DRAWN
1:100 @ A1	20/08/2010	C. MORGAN

DRAWING NO.


1305.03

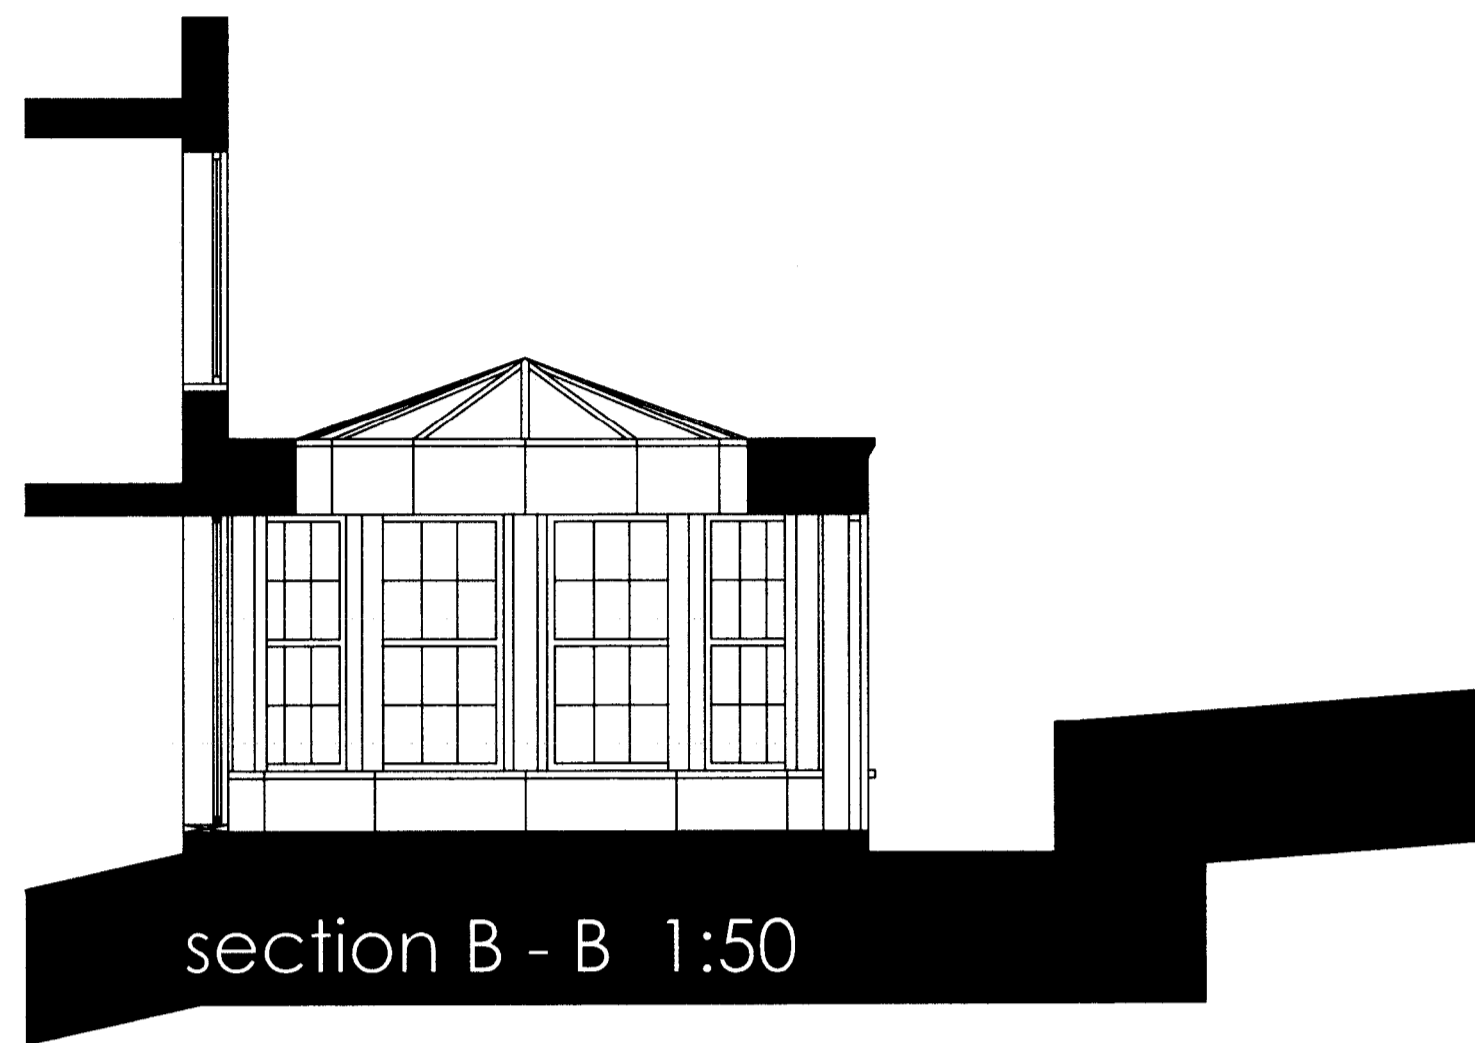

section B - B 1:50



section A - A 1:50

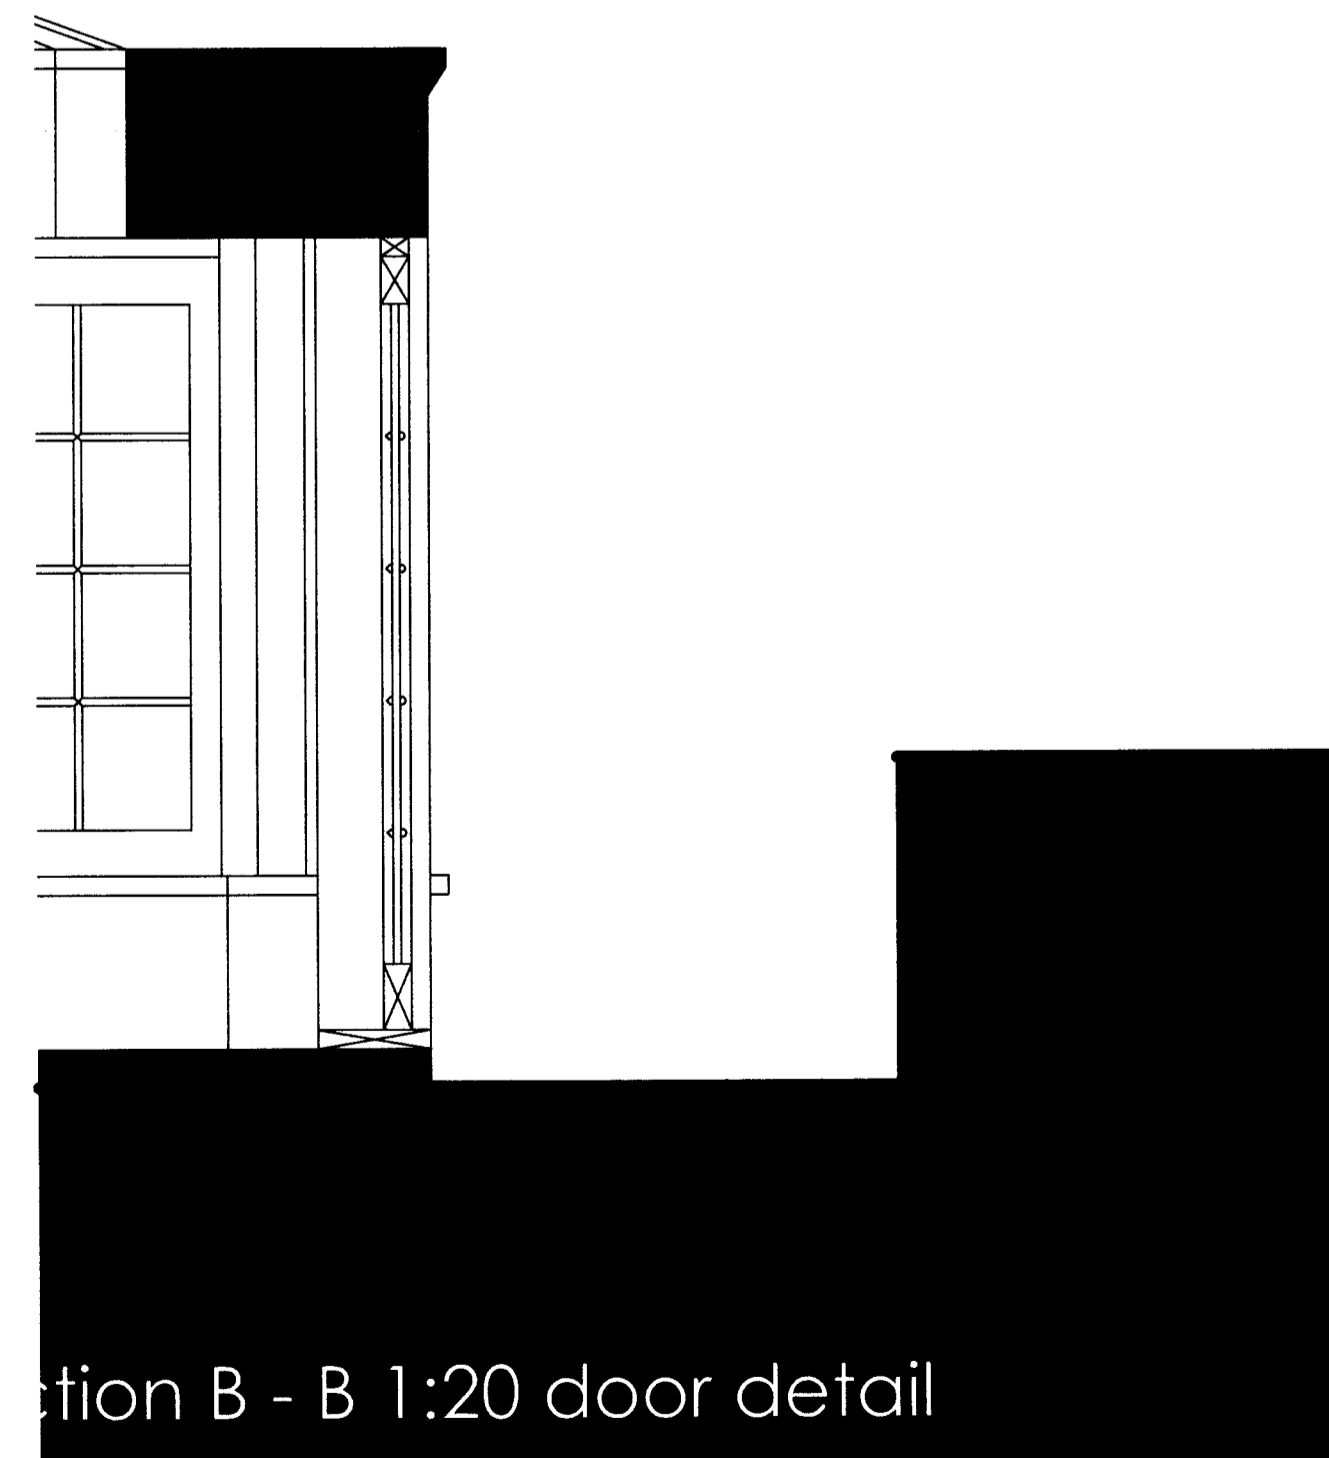


section B - B 1:20 door detail



north entrance bay elevation 1:20



1:1250 location plan

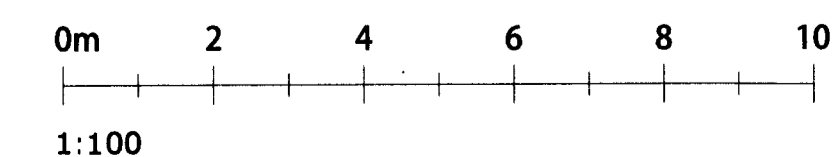

COPYRIGHT  
This drawing is copyright and may not  
be reproduced without permission.

Scaled dimensions should not be taken  
from this drawing unless authorised

**RIBA**     
Chartered Practice  
**THE KENNETH MARK PRACTICE LIMITED**  
CHARTERED ARCHITECTS,  
SURVEYORS, PLANNING SUPERVISORS  
WINSTANLEY HOUSE, 4 MARKET HILL,  
SAFFRON WALDEN, ESSEX CB10 1HQ  
TELEPHONE: 01799 521734/525010  
FAX: 01799 506011  
EMAIL: kmp@kennethmark.co.uk  
WEBSITE: www.kennethmark.co.uk

CLIENT  
**DR. VANDENBERG**

JOB TITLE  
**26 CHRISTCHURCH HILL, HAMPSTEAD**  
**PROPOSED SINGLE STOREY ORANGERY**

DRAWING TITLE  
**1:20 & 1:50 sections & elevation**  
**1:20 bay elevation**  
**1:2500 site plan**

REVISIONS

SCALE	DATE	DRAWN
1:20, 1:50 & 1:1250 @ A1	20/08/2010	C. MORGAN

DRAWING NO.

**1305.04**