
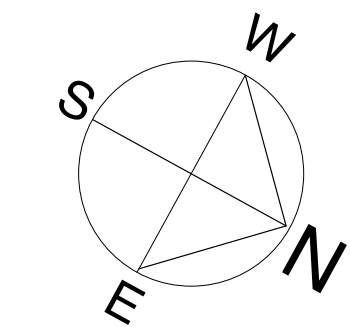


AERIAL PHOTO OF ROOF

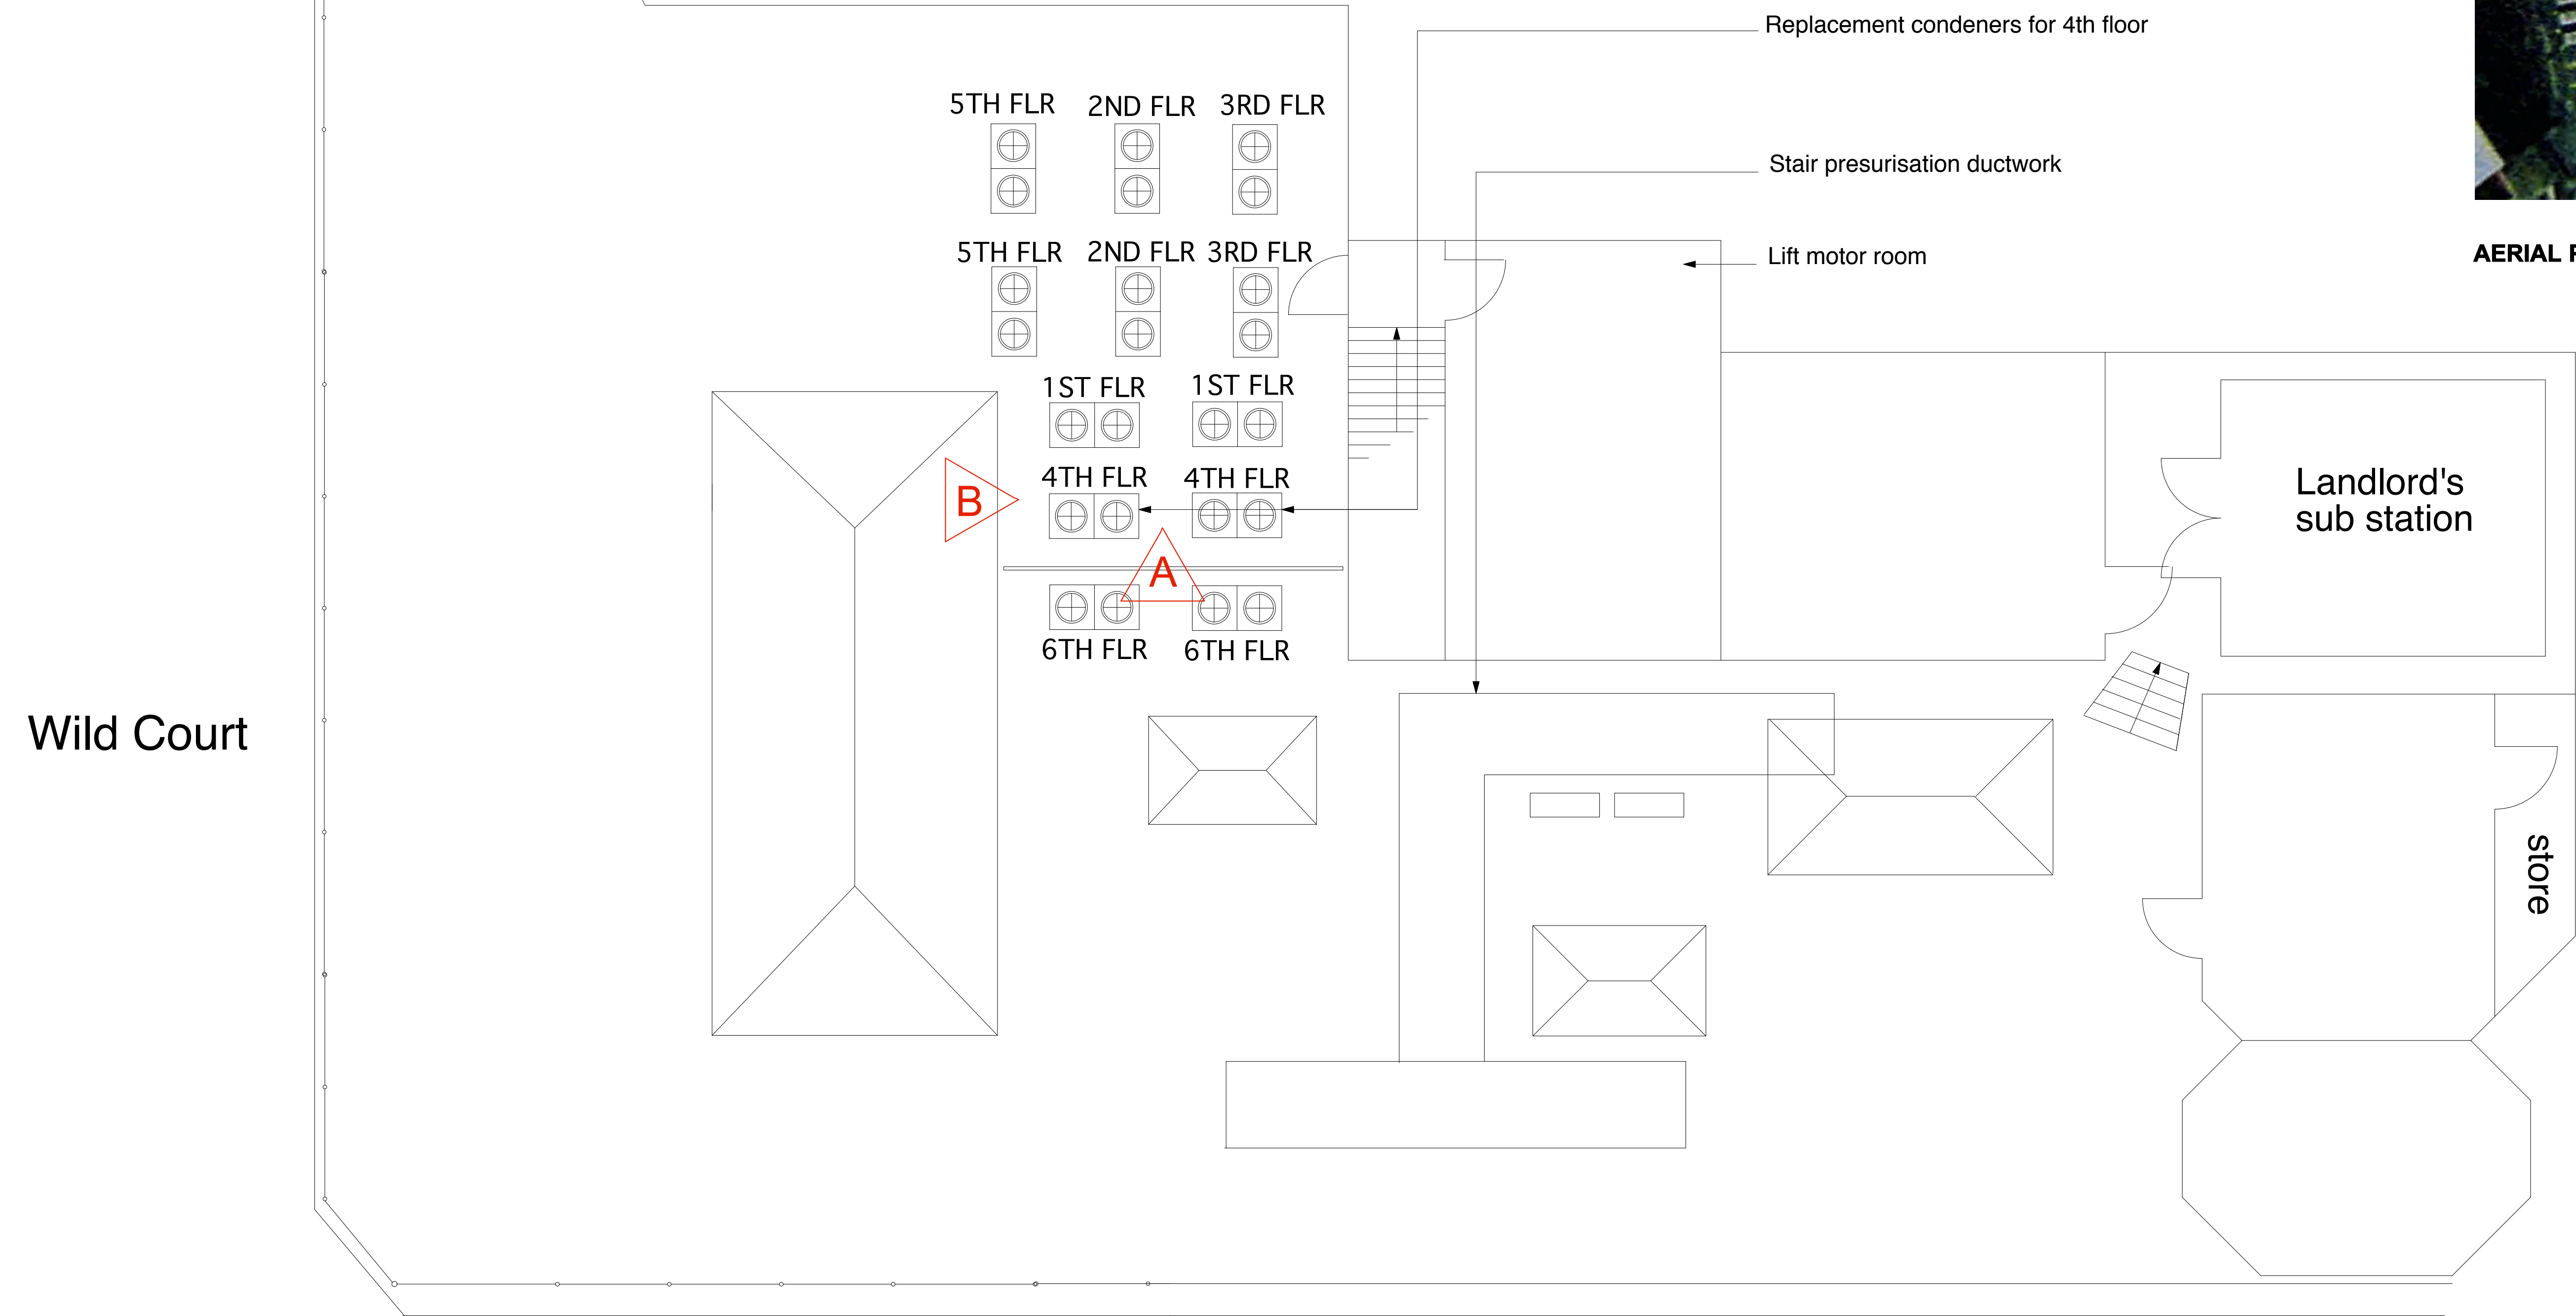

EXISTING ROOF LAYOUT PLAN
Scale 1:50@A1

Kingsway

REFER TO DRAWING NO LG12/02-22 FOR EXISTING ELEVATIONS

General Notes	The Contractor to check all dimensions on site and relate to these drawings and to report any discrepancies to Designer prior to construction. All services to conform to Local Authorities, BCO and Environmental Health requirements. All structure to Structural Engineer's details, Local Authority and BCO requirements. All construction and materials to comply with current Building and Fire Regulations.			Revisions	no	date	notes	client	Great Capital Partnership LLP	address	25 Radnor Road, Twickenham, Middlesex, TW1 4NH
	Contractor shall comply with: The CDM '94 Regulations, Fire Precautions, Code of Practice for the Prevention of Fires on Construction sites and Buildings undergoing Refurbishment, Health & Safety at Work Regulations 1974 Code of Welfare conditions as outlined in the National Working Rule Agreement for the Building Industry and any Statutory Rules and Orders relating to the provision and maintenance of welfare and safety measures and amenities for all work people employed on site. All works, products, materials and installations to comply with manufacturer's printed recommendations and instructions and to the relevant British Standards. This drawing is to be read in conjunction with the Schedule of Works and Specification. do not scale this drawing, all dimensions to be verified on site, copyright of this drawing remains with designer							project	4th Floor refurbishment, 71 Kingsway	tel / mobile	Graeme:07831 227597 Nigel:07850 195592
								drawing	Roof plan - Existing	e.mail	studio@lustedgreen.com
								drawing no	LG12/02 -21	lustedgreen	
								date	08.09.10		
								scale	1:50 @ A1		