

PART BASEMENT FLOOR PLAN
(EXISTING)

Scale = 1:50		SHT. N°1
<u>PROPOSED ALTERATIONS</u> <u>FRONT BASEMENT FLAT</u> <u>61 BELSIZE PARK GARDENS</u> <u>BELSIZE PARK</u> <u>LONDON, NW3 4JN.</u>		
MR. S. MARCH	SEPT. 2010	
SAYDF LTD	01923 267322	
EAST LODGE, ESSEX LANE, WD4 8PN		


remove existing & construct new retaining wall & construct new, construct steps down to patio level & pave over

remove existing front bay window & wall below, install new glazed entrance doors

modify existing opening & install new door & liner

remove existing front door & internal wall, install support steel over, construct new double skin dividing wall.

re-hang existing garden gate

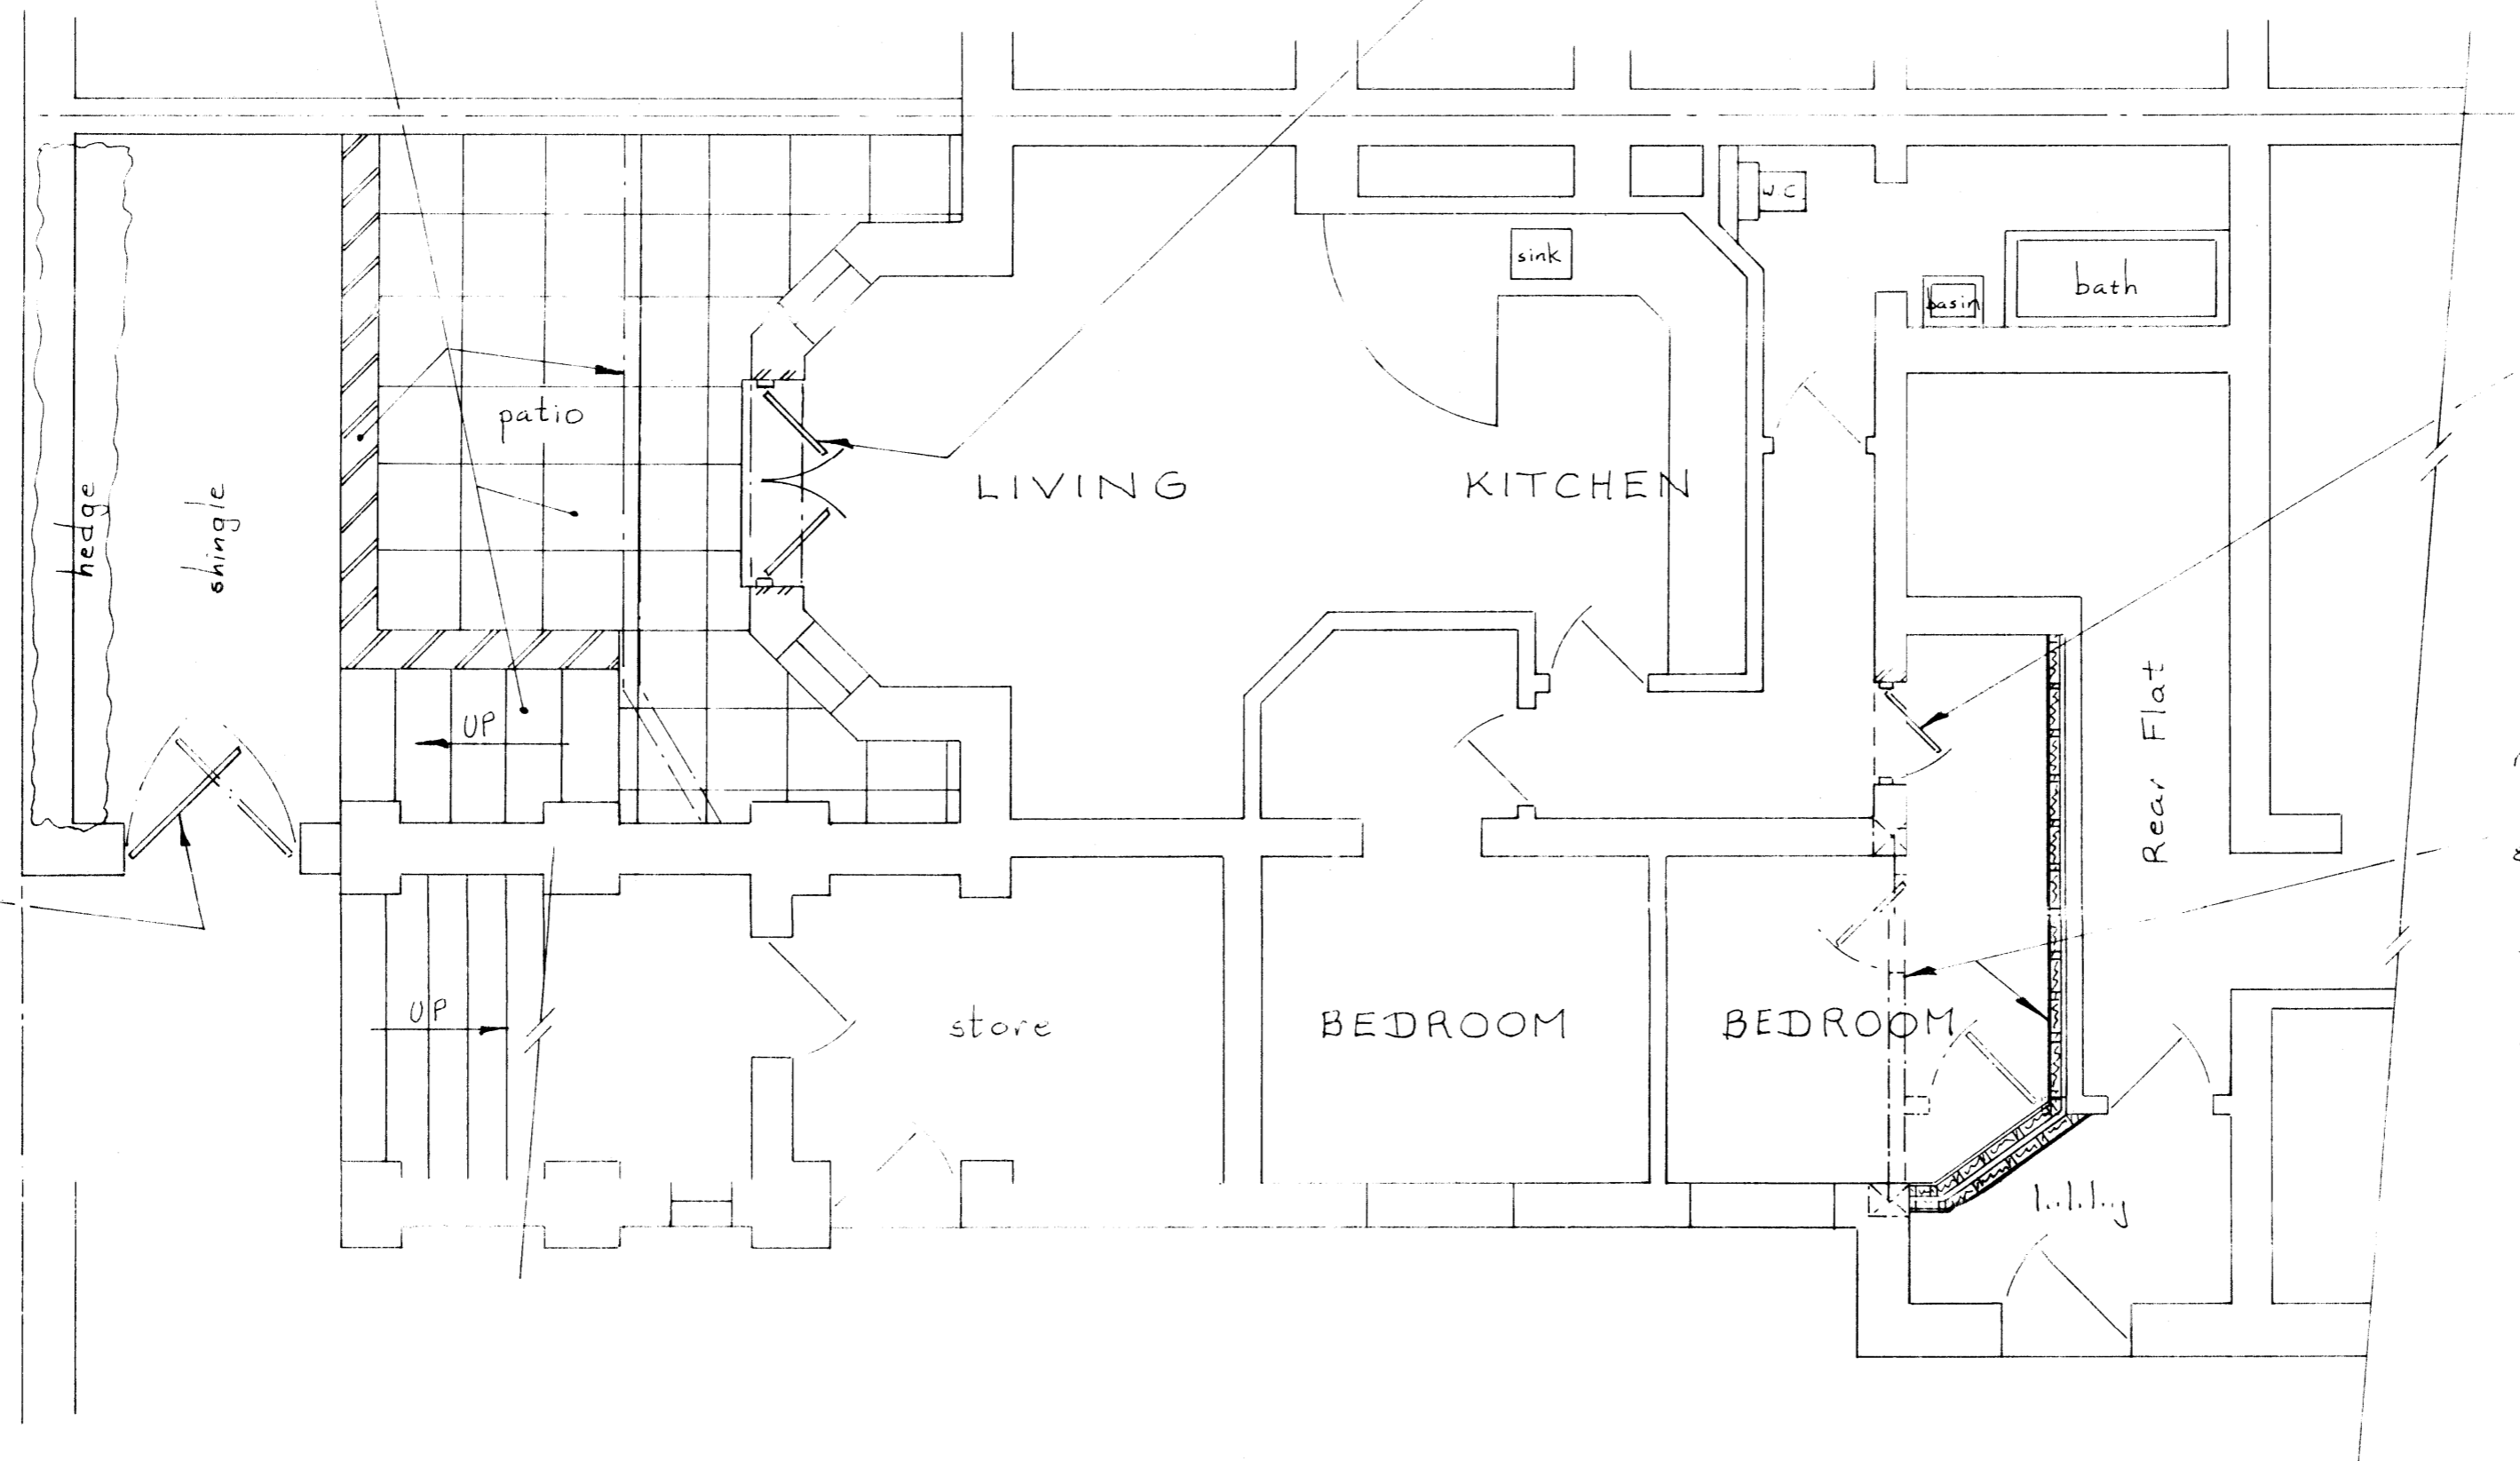


PART BASEMENT FLOOR PLAN
(PROPOSED)

Scale = 1:50 SHT. N° 2

PROPOSED ALTERATIONS
FRONT BASEMENT FLAT
61 BELSIZE PARK GARDENS
BELSIZE PARK
LONDON, NW3 4JN.

MR. S. MARCH SEPT. 2010
S.A.Y.D.F. LTD. 01923 267322
EAST LODGE, ESSEX LANE, WD4 8PN

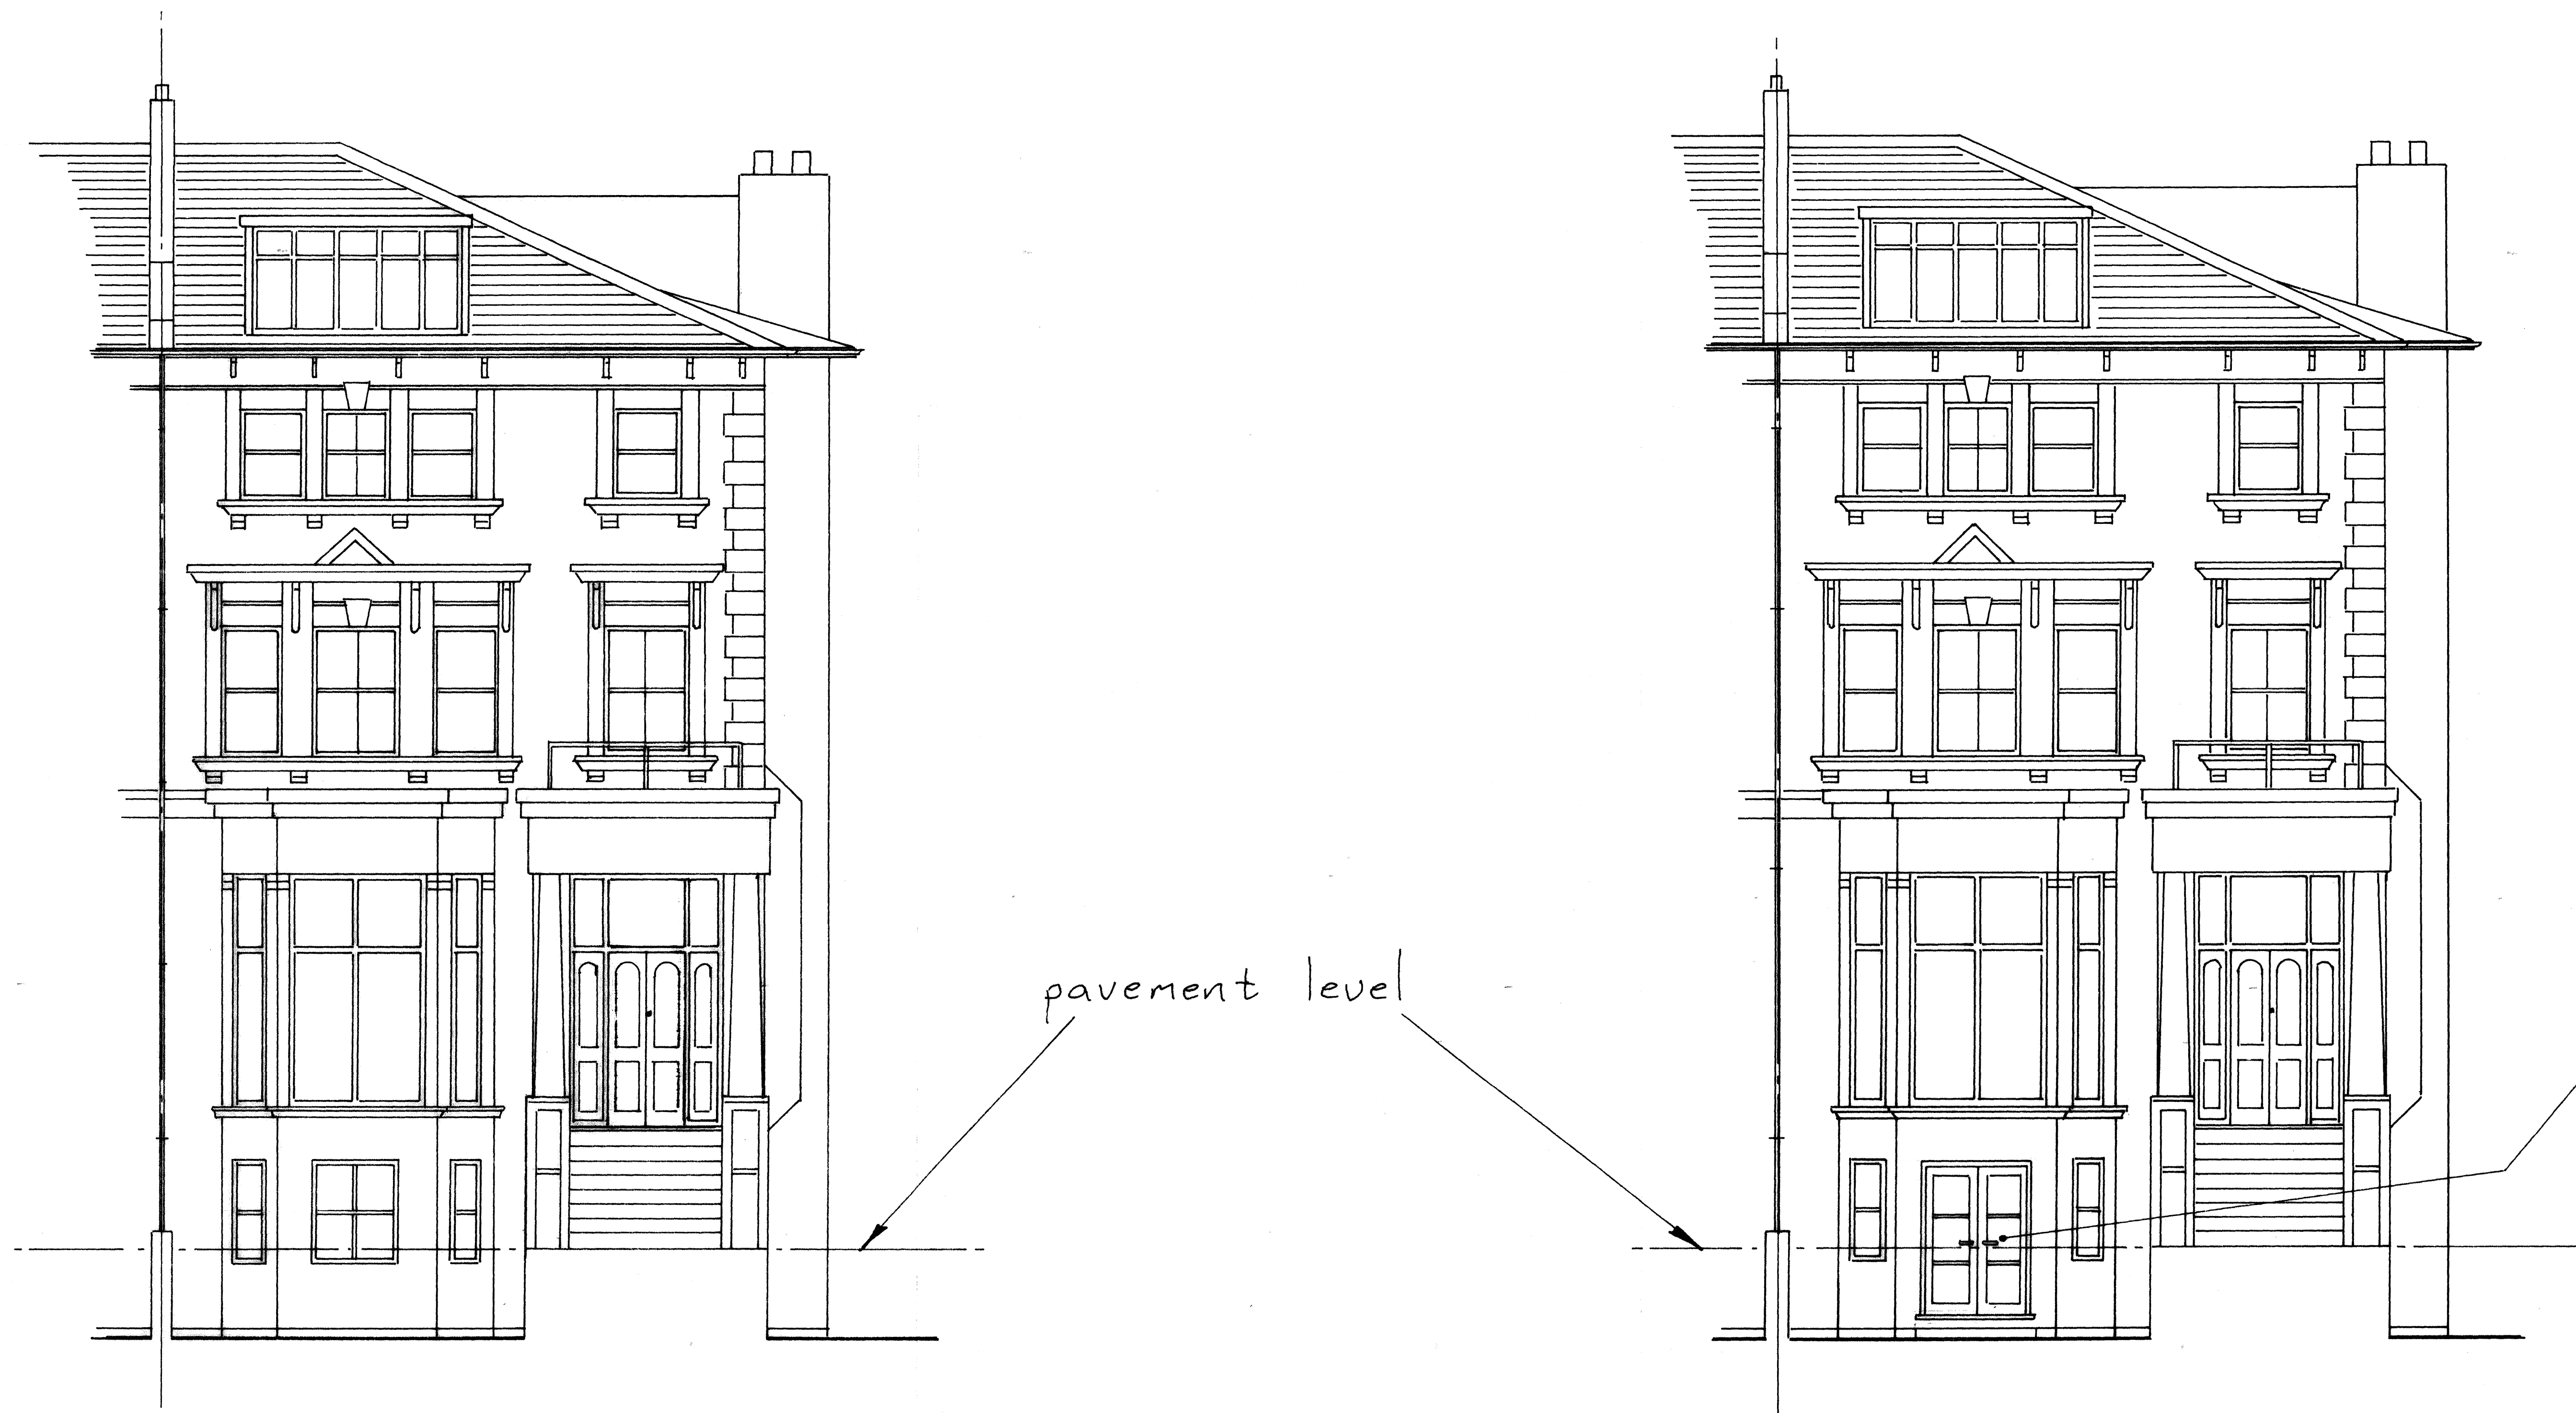

EXISTING

PROPOSED

FRONT ELEVATIONS

remove existing window, modify opening & install new timber frame double doors with double-glazed sealed units.

Scale: 1:25	SHT. N°3
<u>PROPOSED ALTERATIONS</u> <u>FRONT BASEMENT FLAT</u> <u>61 BELSIZE PARK GARDENS</u> <u>BELSIZE PARK</u> <u>LONDON</u> <u>NW3 4JN</u>	
Mr. S. MARCH	SEPT. 2010
S.A.X.D.F.LTD.	01923 267322
EAST LODGE, ESSEX LANE, WD4 8PN	