



KEY

- Area of wall to be removed
- 10

Location of site photo. Refer to report document.
- Existing pendant light fitting. All existing fittings to be removed.

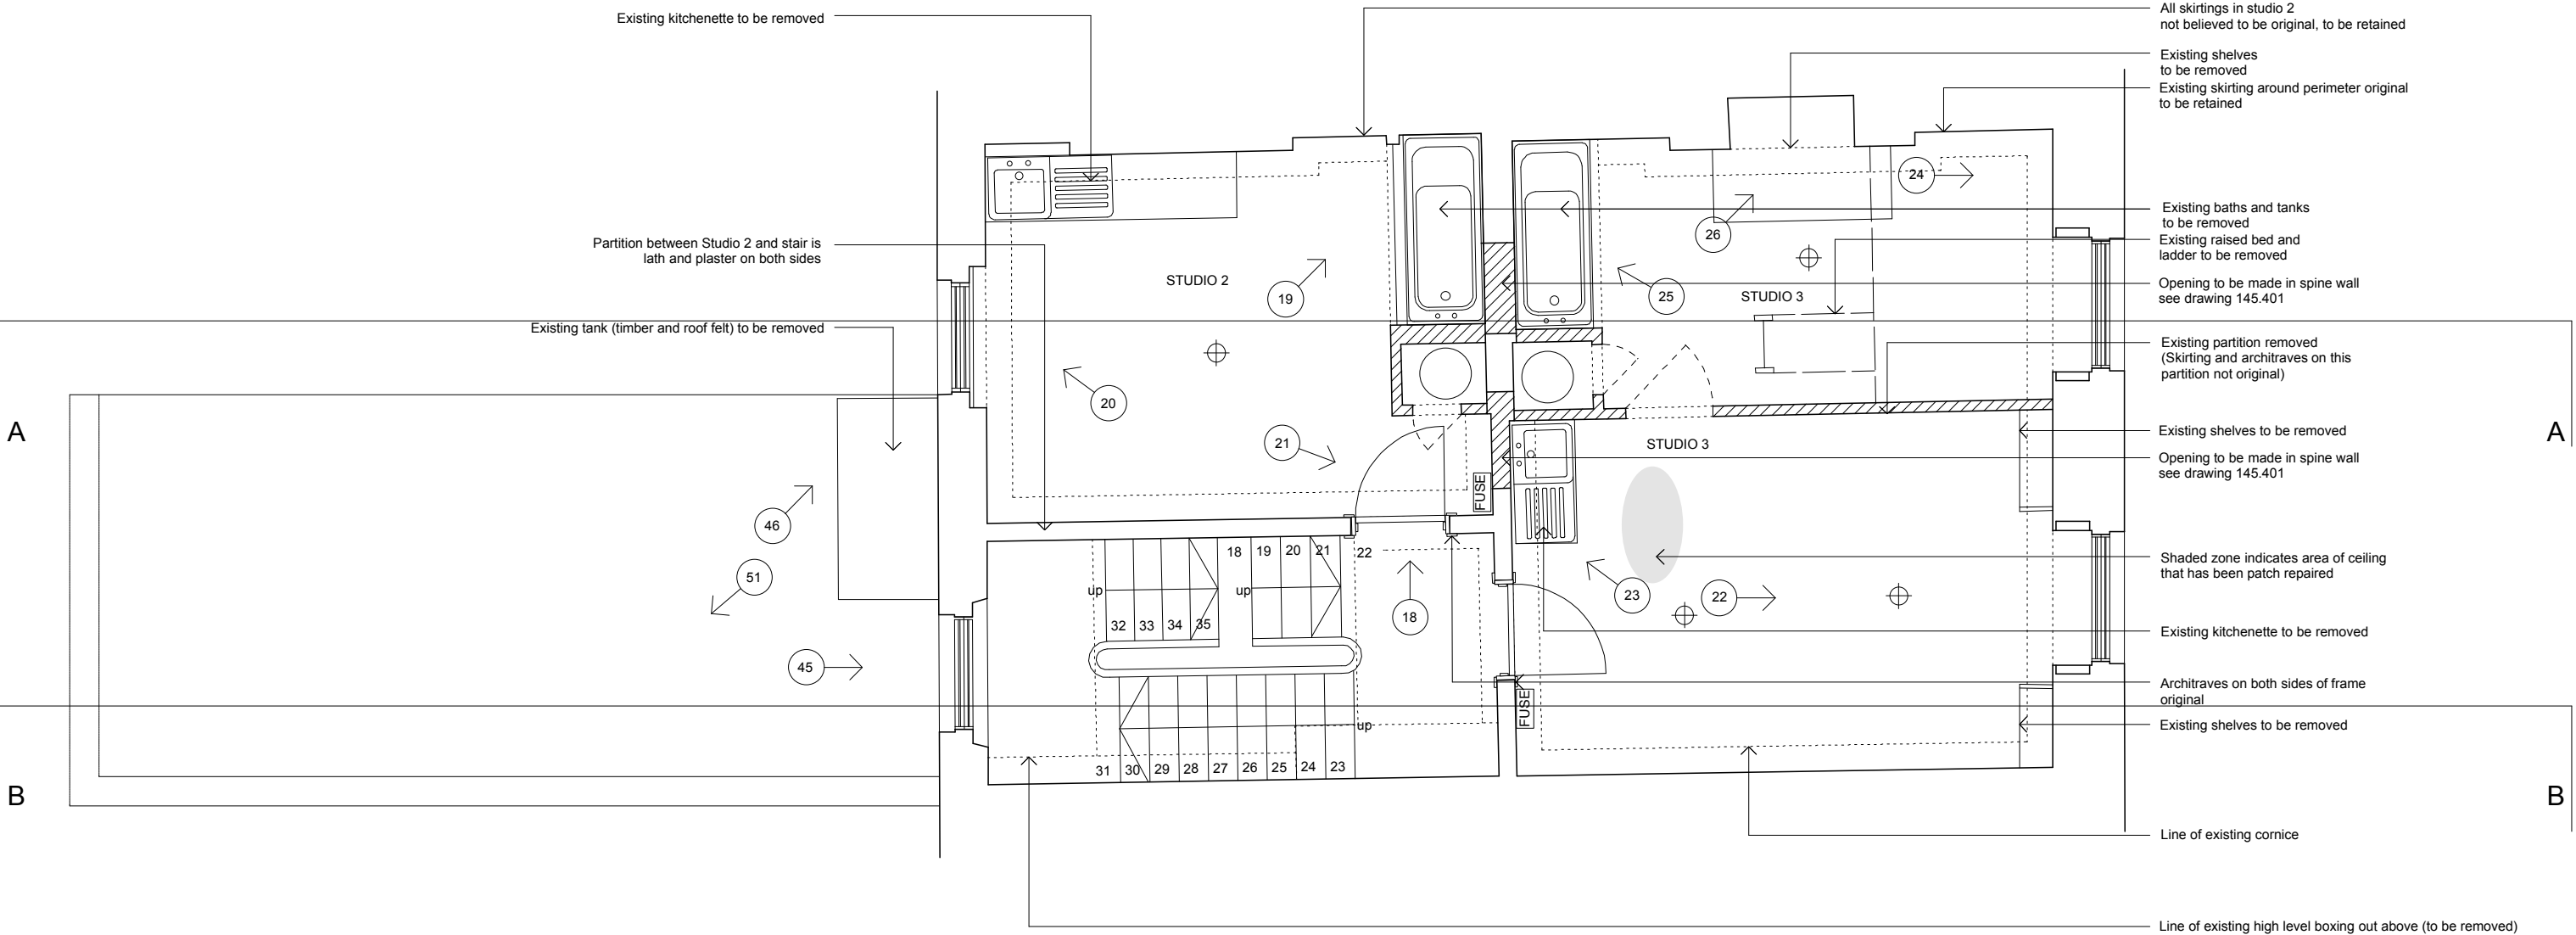

<div>© 2008 syte architects limited</div> <div>check all dimensions on site prior to commencement of the work if the drawing exceeds the quantities in any way the architects are to be informed before work is commenced</div> <div>do not scale dimensions from drawing. drawing is copyright drawing to be read in conjunction with structural engineer's drawings and specification</div> <div>83-84 Berwick Street London W1F 8TS T 020 7734 8310 F 020 7734 8301</div>	<div>syte</div> <div>ARCHITECTS</div>	<div>revisions</div> <div>Rev A - 04.08.09 vegetation removed from rear addition roof</div> <div>Rev B - 12.02.10 Listed Building application</div> <div>Rev C - 24.08.10 Revised Planning and Listed Building resubmission</div>	<div></div> <div>FOR APPROVAL</div>	client	project	drawing title	date	drawn by	revision
				Resolution Ltd.	93 Judd Street London WC1H 9NE	First Floor Plan as Existing	Jan 09	BM	C
							scale	checked by	drawing
							1:50@A3	RW	145.203