


KEY



Area of wall to be removed



Location of site photo. Refer to report document.

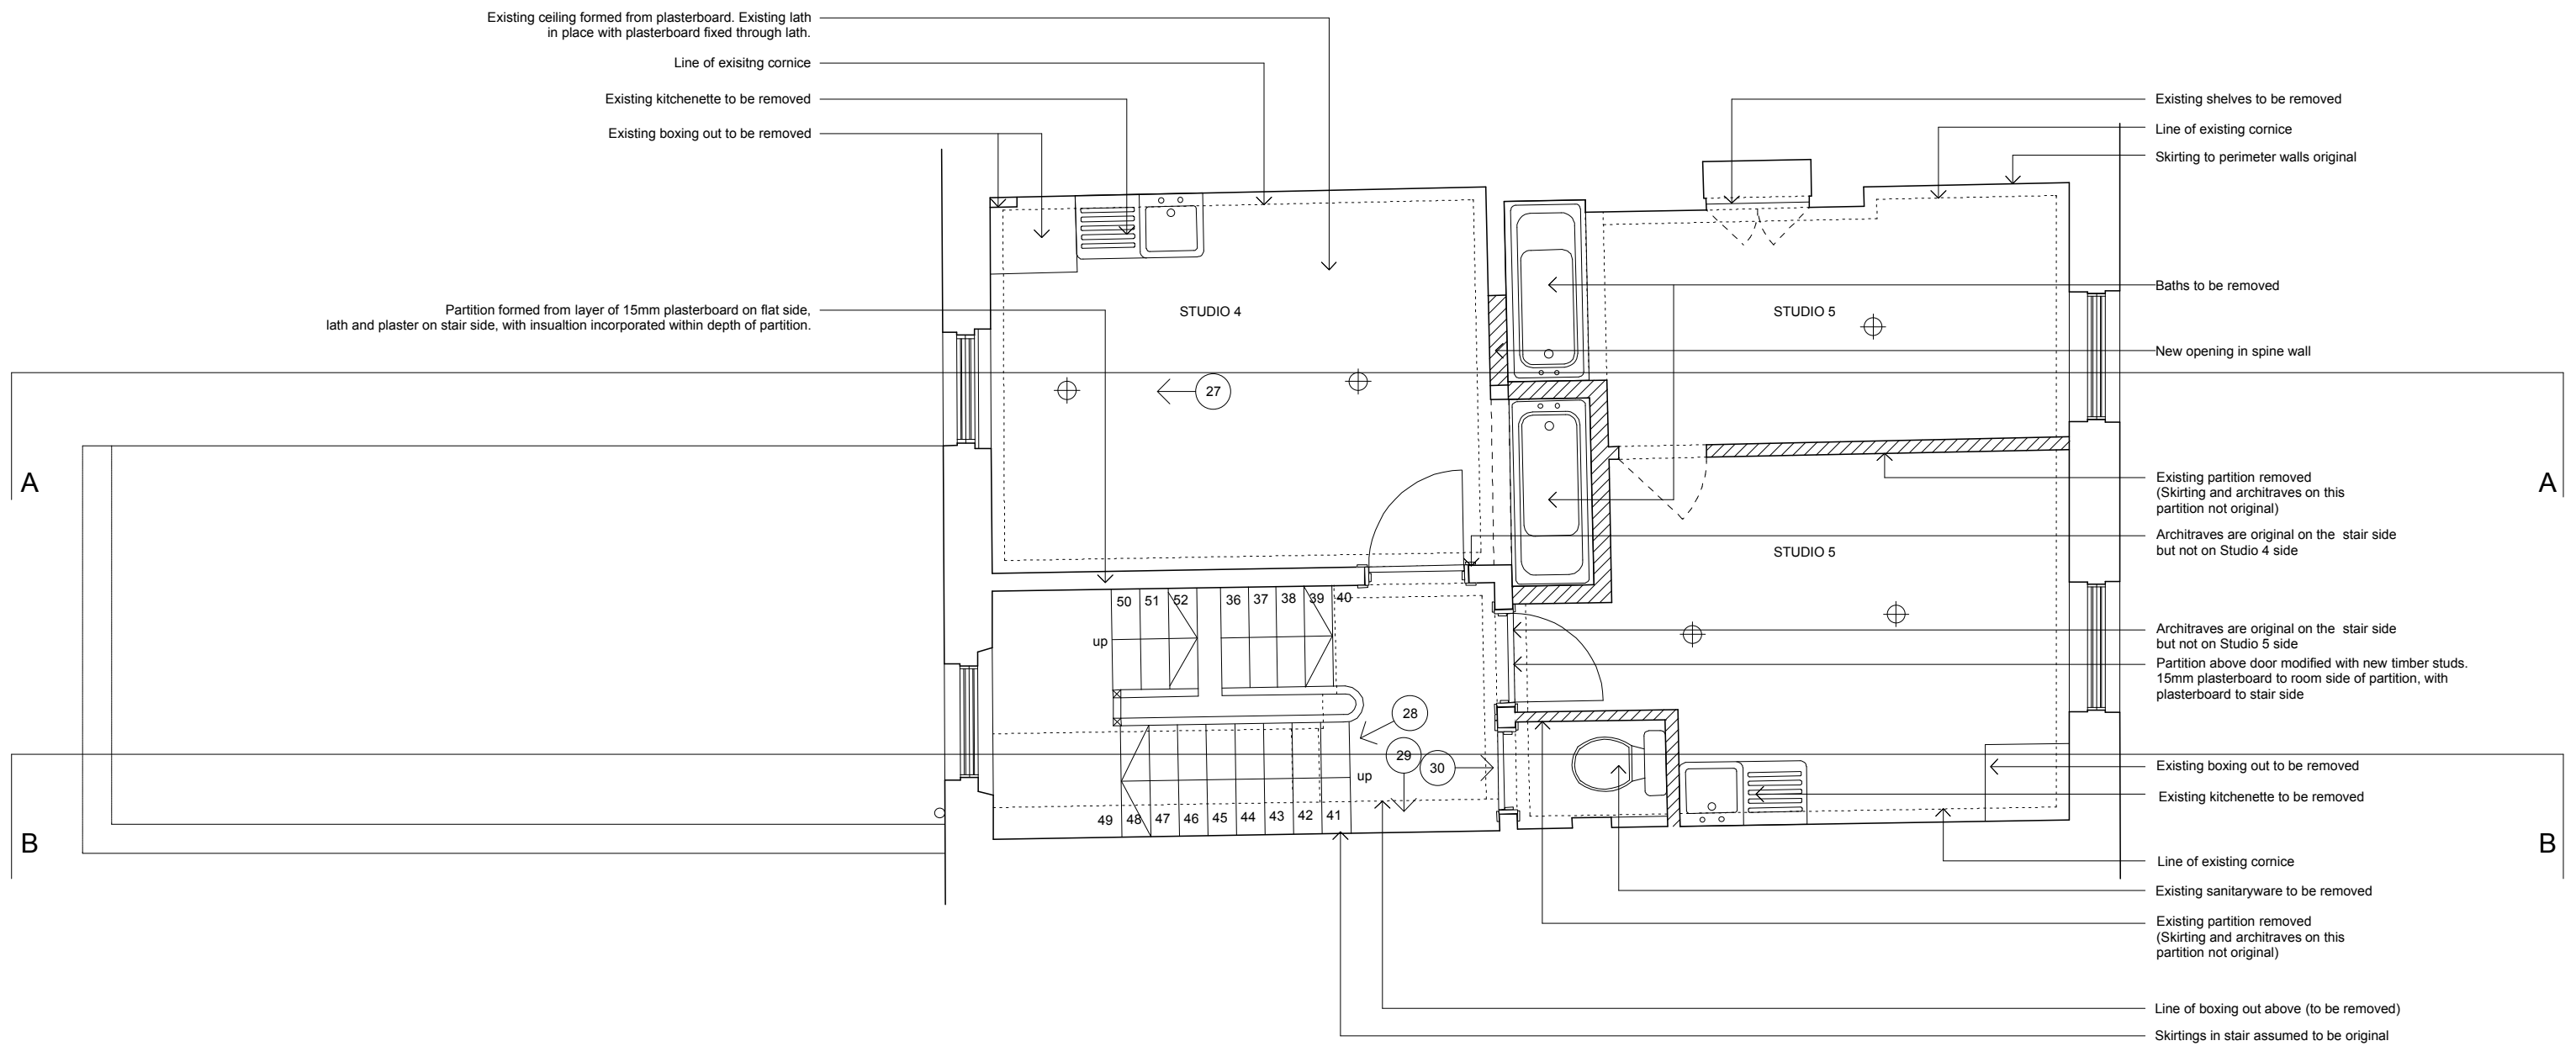

© 2008 syte architects limited

check all dimensions on site prior to commencement of the work

if the drawing exceeds the quantities in any way the architects are to be informed before work is commenced

do not scale dimensions from drawing. drawing is copyright

drawing to be read in conjunction with structural engineer's drawings and specification

syte
ARCHITECTS

83-84 Berwick Street London W1F 8TS T 020 7734 8310 F 020 7734 8301

revisions
Rev A - 04.08.09 vegetation removed from rear addition roof
Rev B - 12.02.10 Listed Building application
Rev C - 24.08.10 Revised Planning and Listed Building resubmission



FOR APPROVAL

client

Resolution Ltd.

project

93 Judd Street
London
WC1H 9NE

drawing title

Second Floor Plan
as Existing

date	drawn by	revision
Jan 09	BM	C
scale	checked by	drawing
1:50@A3	RW	145.204