


6. All details to be verified and dimensions to be checked on site by The Contractor prior to commencement of the works. All omissions and discrepancies to be reported to the Architect immediately.
7. The Contractor shall inspect all adjoining properties which may be affected by the works prior to commencement of works and record and report to the owner and defects.
8. The Contractor shall be entirely responsible for the security, strength and stability of the building during the course of the works.

Checked by:

1

Terrace - Garden

Section II - II 1 : 50

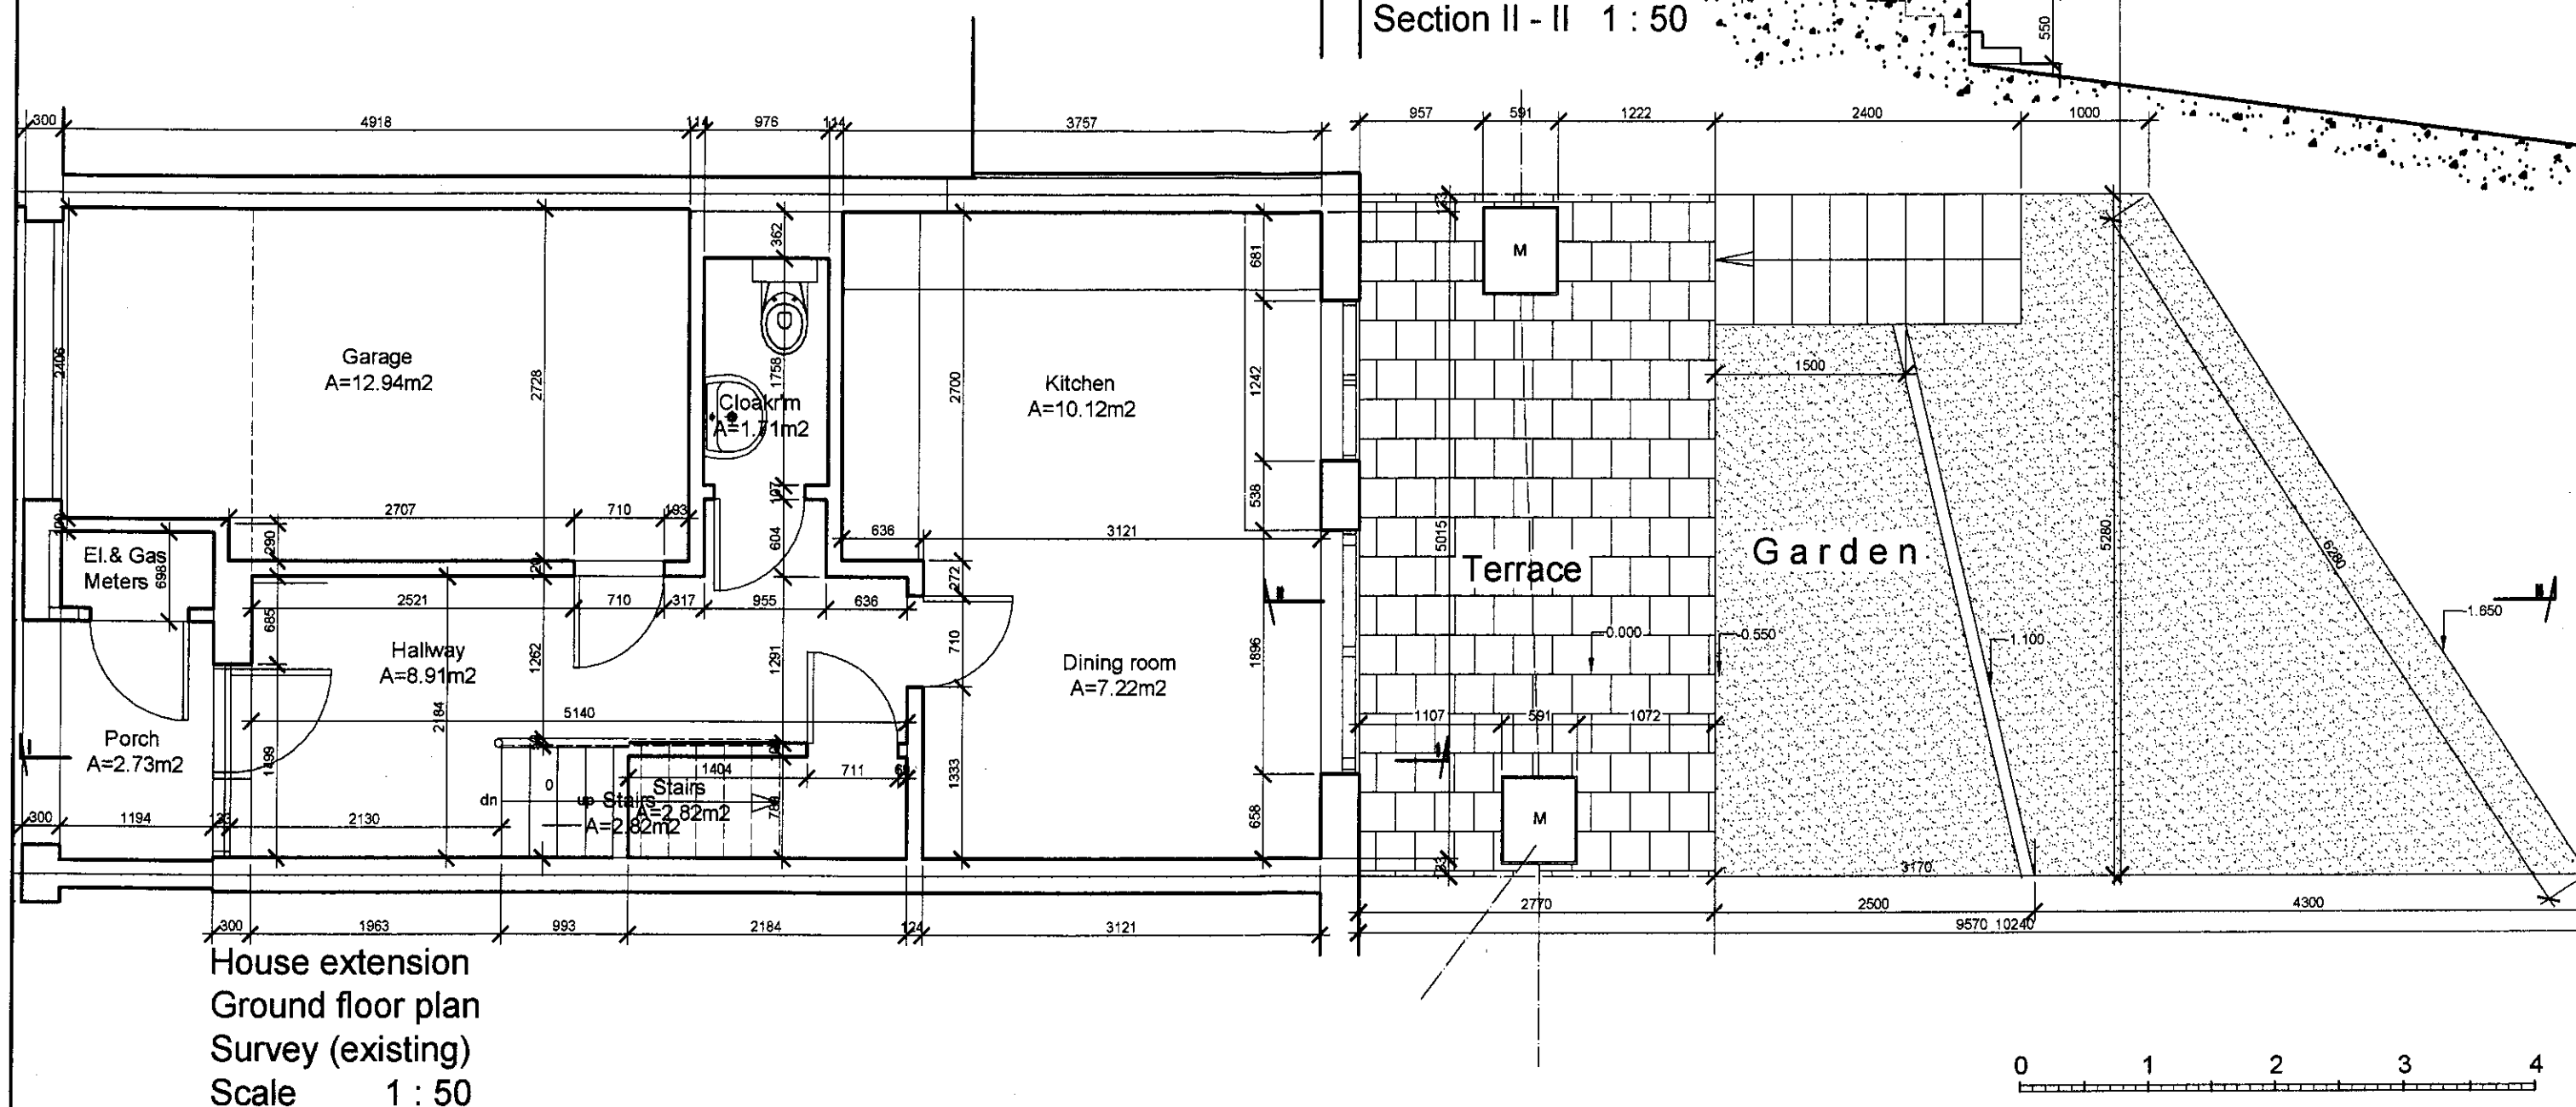

- This drawing is © P.J. Stasch Architect, 2008. This drawing may not be copied by any third parties without prior permission.
- This drawing is prepared for planning purposes only and not intended for any other use. Drawings produced for the purpose of obtaining Planning Permission or Building Regulations approvals only, do not constitute as full working drawings.
- Any construction work carried out prior to receiving all necessary approvals for planning and/or building regulations is entirely at the householders / clients risk.
- All building work to be completed to the satisfaction of the Local Authority Building Control Officer and in accordance with current Building Regulations and as such additional unforeseen building works may be required on site.
- Copies from this drawing are not to be scaled. All dimensions in millimeters. This drawing is to be scaled.

- All details to be verified and dimensions to be checked on site by The Contractor prior to commencement of the works. All omissions and discrepancies to be reported to the Architect immediately.
- The Contractor shall inspect all adjoining properties which may be affected by the works prior to commencement of works and record and report to the owner and defects.
- The Contractor shall be entirely responsible for the security, strength and stability of the building during the course of the works.

3DArch Studio
2, Panmuir Road
London SW20 0PZ

Pawel J. Stasch Architect M.A. CEng. RIBA

Job title:
42 Meadowbank
London
NW3 3AY

Drawing title:
House extension
Ground floor plan
Survey (existing)

Job no:

CI/SfB

Scale:
1 : 50

Date:
18.06.08



Drawing no:

Revision suffix:

Drawn by:

Checked by:

1A

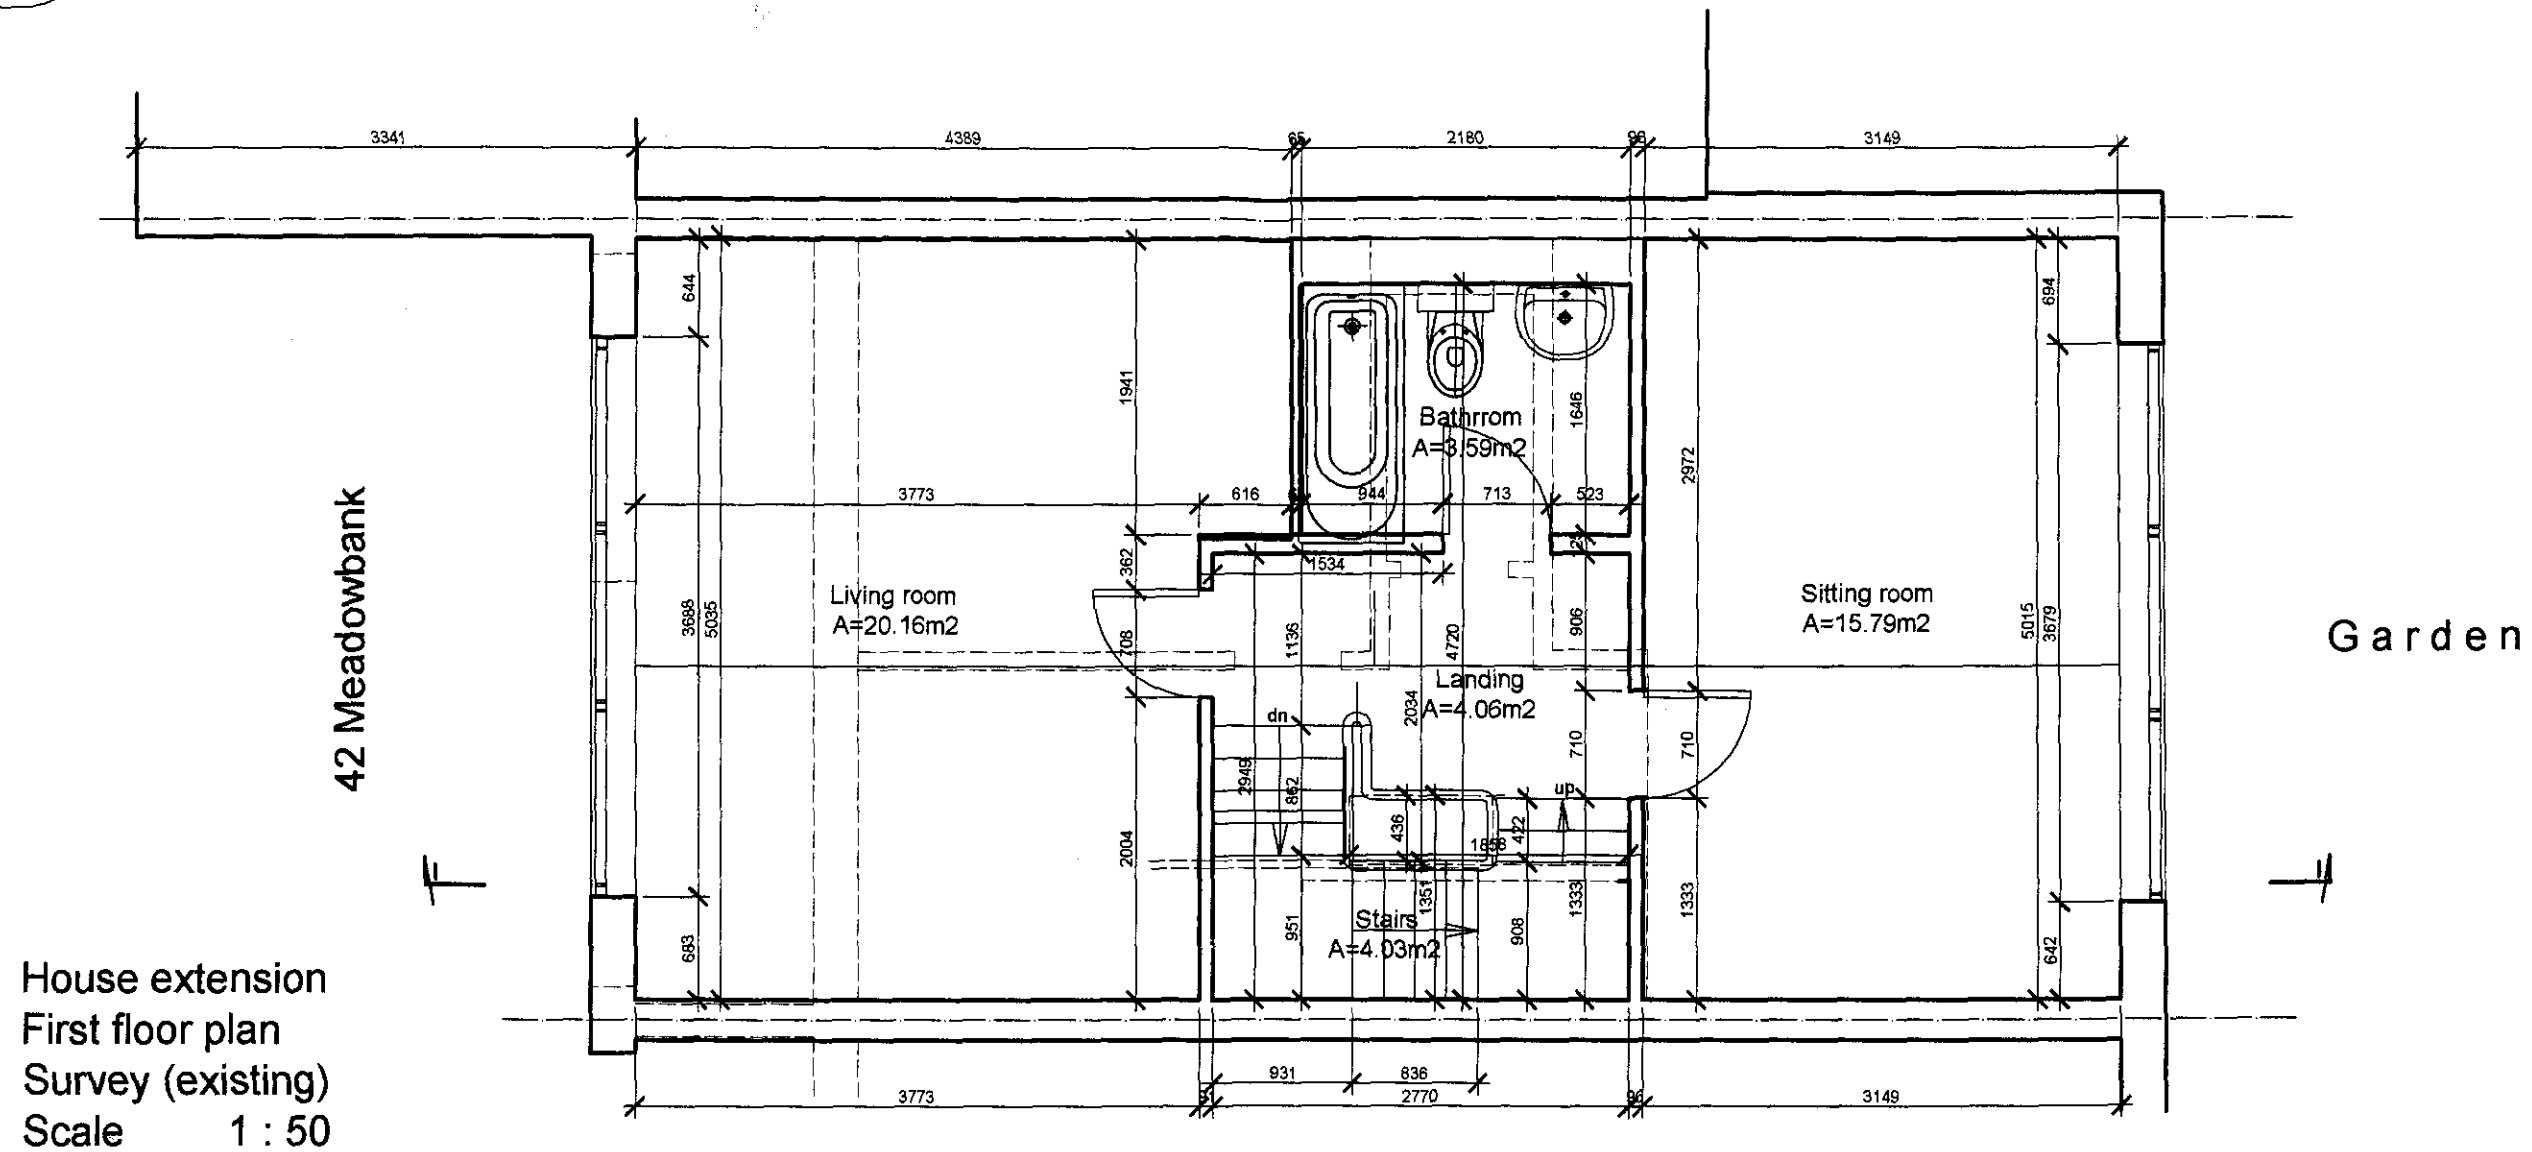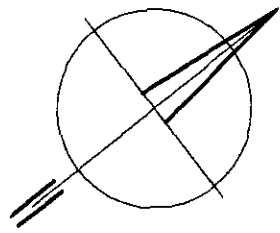**Notes :**

- This drawing is © P.J. Stasch Architect 2008. This drawing may not be copied by any third parties without prior permission.
- This drawing is prepared for planning purposes only and not intend for any other use. Drawings produced for the purpose of obtaining Planning Permission or Building Regulations approvals only, do not constitute as full working drawings.
- Any construction work carried out prior to receiving all necessary approvals for planning and/or building regulations is entirely at the householders / clients risk.
- All building work to be completed to the satisfaction of the Local Authority Building Control Officer and in accordance with current Building Regulations and as such additional unforeseen building works may be required on site.
- Copies from this drawing are not to be scaled. All dimensions in millimeters.

- All details to be verified and dimensions to be checked on site by The Contractor prior to commencement of the works. All omissions and discrepancies to be reported to the Architect immediately.
- The Contractor shall inspect all adjoining properties which may be affected by the works prior to commencement of works and record and report to the owner and defects.
- The Contractor shall be entirely responsible for the security, strength and stability of the building during the course of the works.

Revisions :

3DArch Studio
2, Panmuir Road
London SW20 0PZ

Pawel J. Stasch Architect M.A. CEng. RIBA

Job title:
42 Meadowbank
London
NW3 3AY

Drawing title:

House extension
First floor plan
Survey (existing)

Job no:

CI/SfB

Scale:

1 : 50

Date:

18.06.08




Drawing no:

Revision suffix:

Drawn by:

Checked by:

2

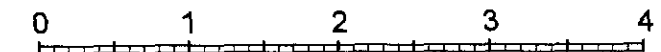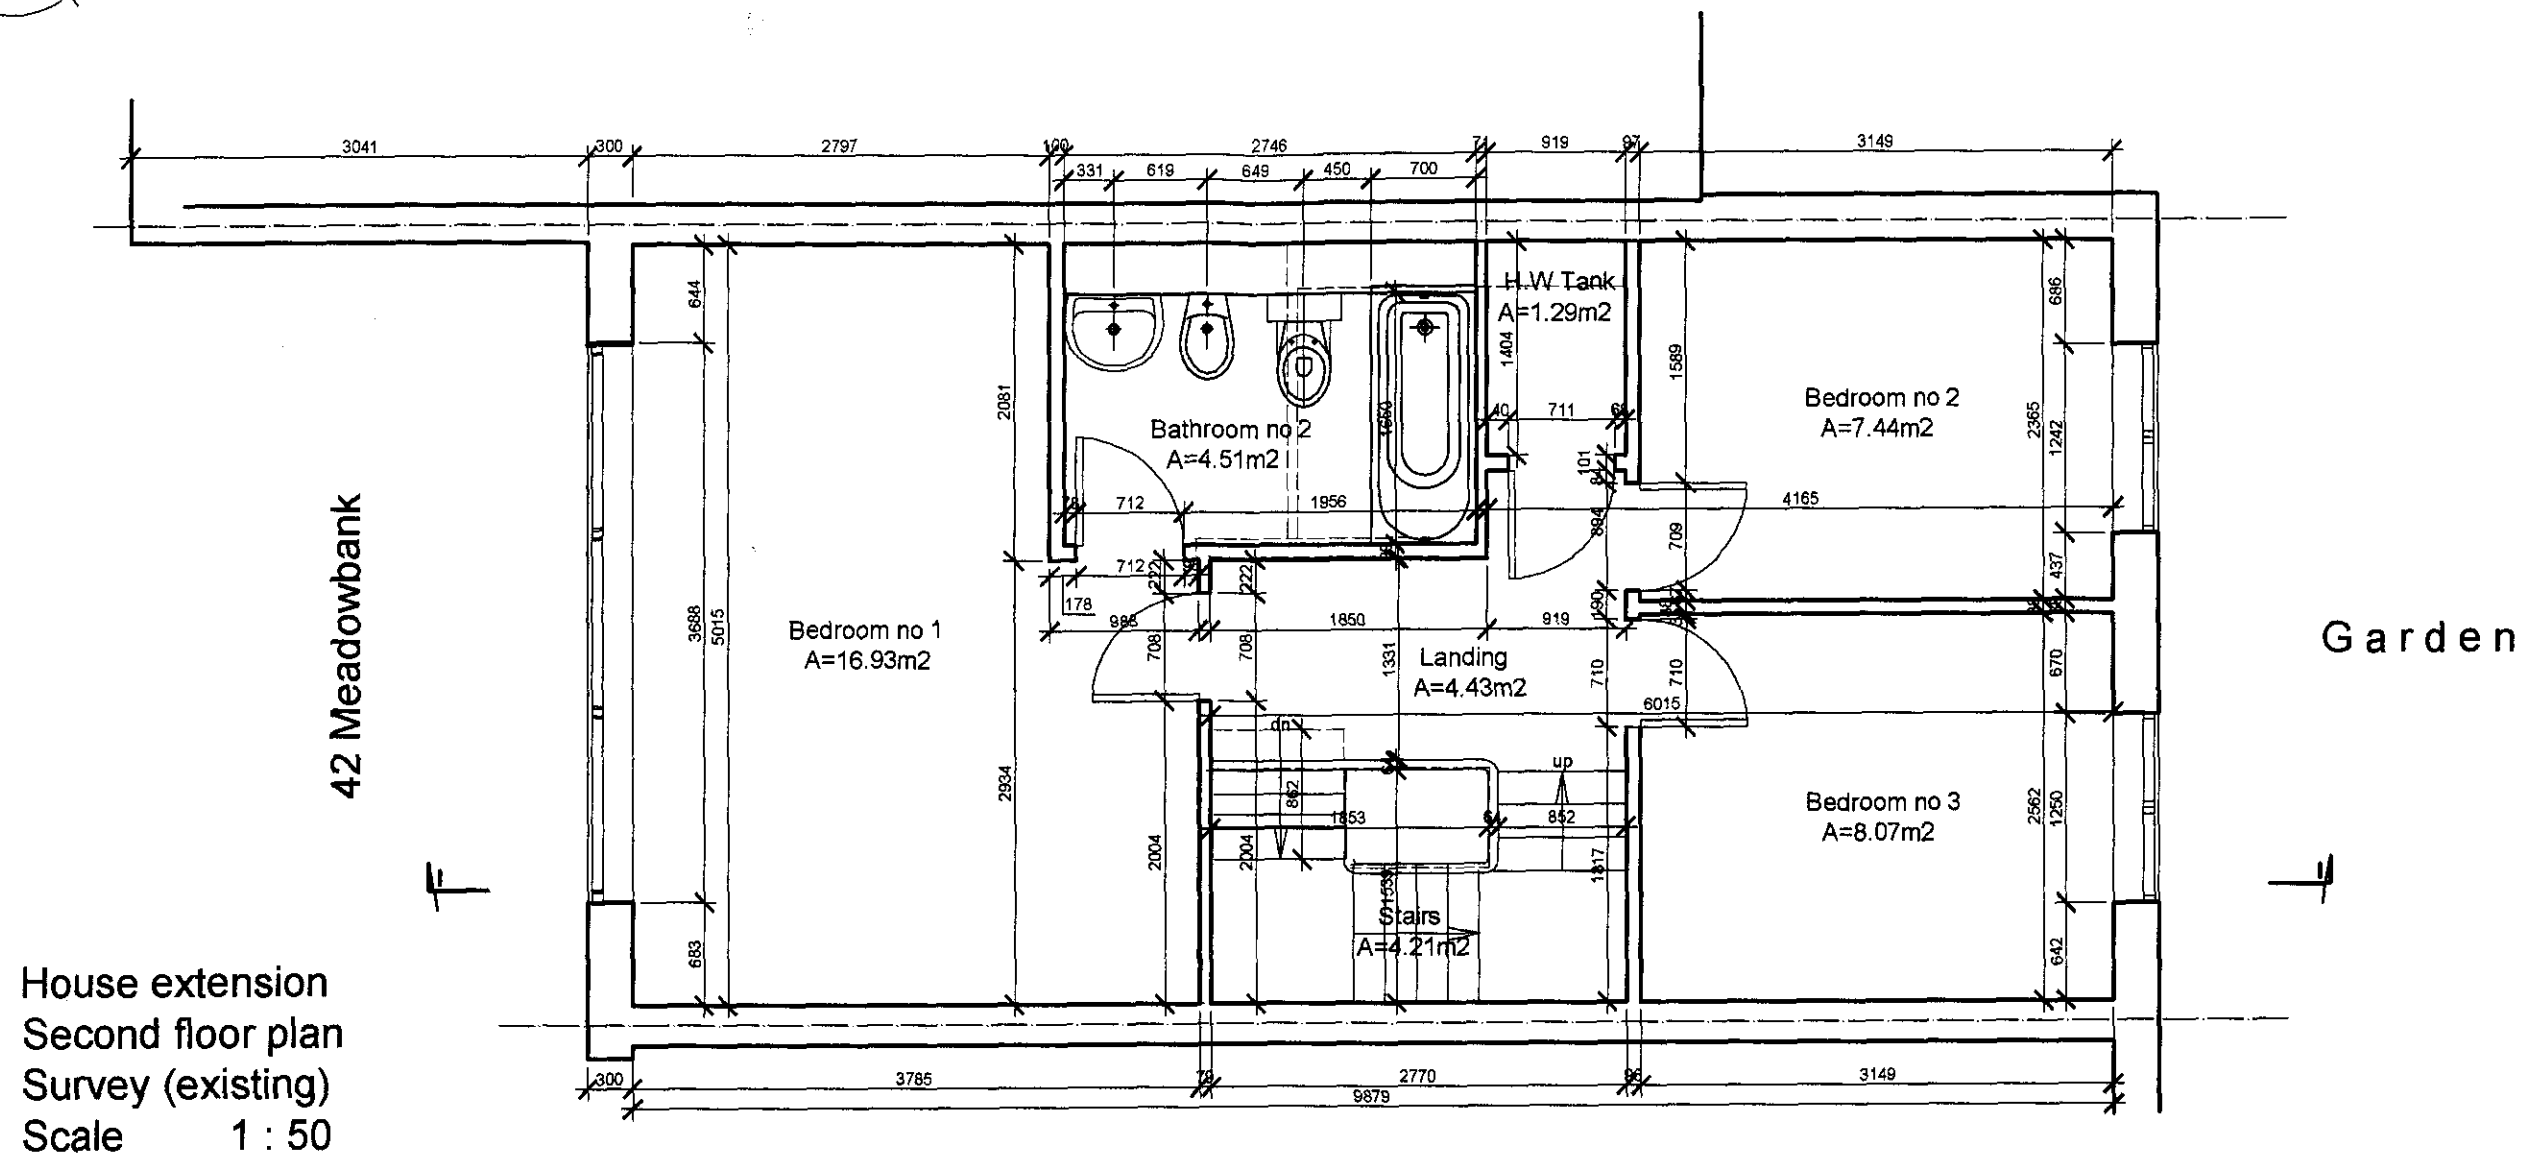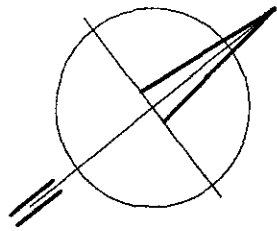

Notes :

1. This drawing is © P.J. Stasch Architect 2008. This drawing may not be copied by any third parties without prior permission.
2. This drawing is prepared for planning purposes only and not intend for any other use. Drawings produced for the purpose of obtaining Planning Permission or Building Regulations approvals only, do not constitute as full working drawings.
3. Any construction work carried out prior to receiving all necessary approvals for planning and/or building regulations is entirely at the householders / clients risk.
4. All building work to be completed to the satisfaction of the Local Authority Building Control Officer and in accordance with current Building Regulations and as such additional unforeseen building works may be required on site.
5. Copies from this drawing are not to be scaled. All dimensions in millimeters.
6. All details to be verified and dimensions to be checked on site by The Contractor prior to commencement of the works. All omissions and discrepancies to be reported to the Architect immediately.
7. The Contractor shall inspect all adjoining properties which may be affected by the works prior to commencement of works and record and report to the owner and defects.
8. The Contractor shall be entirely responsible for the security, strength and stability of the building during the course of the works.

Revisions :

3DArch Studio
2, Panmuir Road
London SW20 0PZ

Pawel J. Stasch Architect M.A. CEng. RIBA

Job title:
**42 Meadowbank
London
NW3 3AY**

Drawing title:

**House extension
Second floor plan
Survey (existing)**

Job no:

C/SfB

Scale:
1 : 50

Date:
18.06.08

Drawing no:


Revision suffix:

Drawn by:

Checked by:

3

1. This drawing is © P.J.Stasch Architect. 2008
This drawing may not be copied by any third parties
without prior permission
2. This drawing is prepared for planing purposes only
and not intend for any other use.
Drawings produced for the purpose of obtaining
Planning Permission or Building Regulations
approvals only, do not constitute as full working
drawings
3. Any construction work carried out prior to receiving all
necessary approvals for planningand/or building
regulations is entirely at the householders / clients
risk.
4. All building work to be completed to the satisfaction of
the Local Authority Building Control Officer and in
accordance with current Building Regulations and as
such additional unforeseen building works may be
required on site.
5. Copies from this drawing are not to be scaled.
All dimensions in millimeters.
6. All details to be verified and dimensions
to be checked on site by The Contractor prior to
commencement of the works. All omissions and
discrepancies to be reported to the Architect
Immediately.
- 7.The Contractor shall inspect all adjoining properties
which may be affected by the works prior to
commencement of works and record and report to
the owner and defects
8. The Contractor shall be entirely responsible for the
security,strength and stability of the building during
the course of the works.

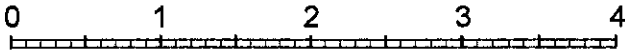

3DArch Studio
2,Panmuir Road
London SW20 0PZ


Pawel J. Stasch Architect M.A. CEng. RIBA

Job title:
42 Meadowbank
London
NW3 3AY


Drawing title:
House extension
Front elevation (south)
Survey (existing)

Job no:		Drawing no:	
		4	
CI/SfB		Revision suffix:	
Scale:	Date:	Drawn by:	Checked by:
1 : 50	18.06.08		

House extension
Front elevation (south)
Survey (existing)
Scale 1 : 50

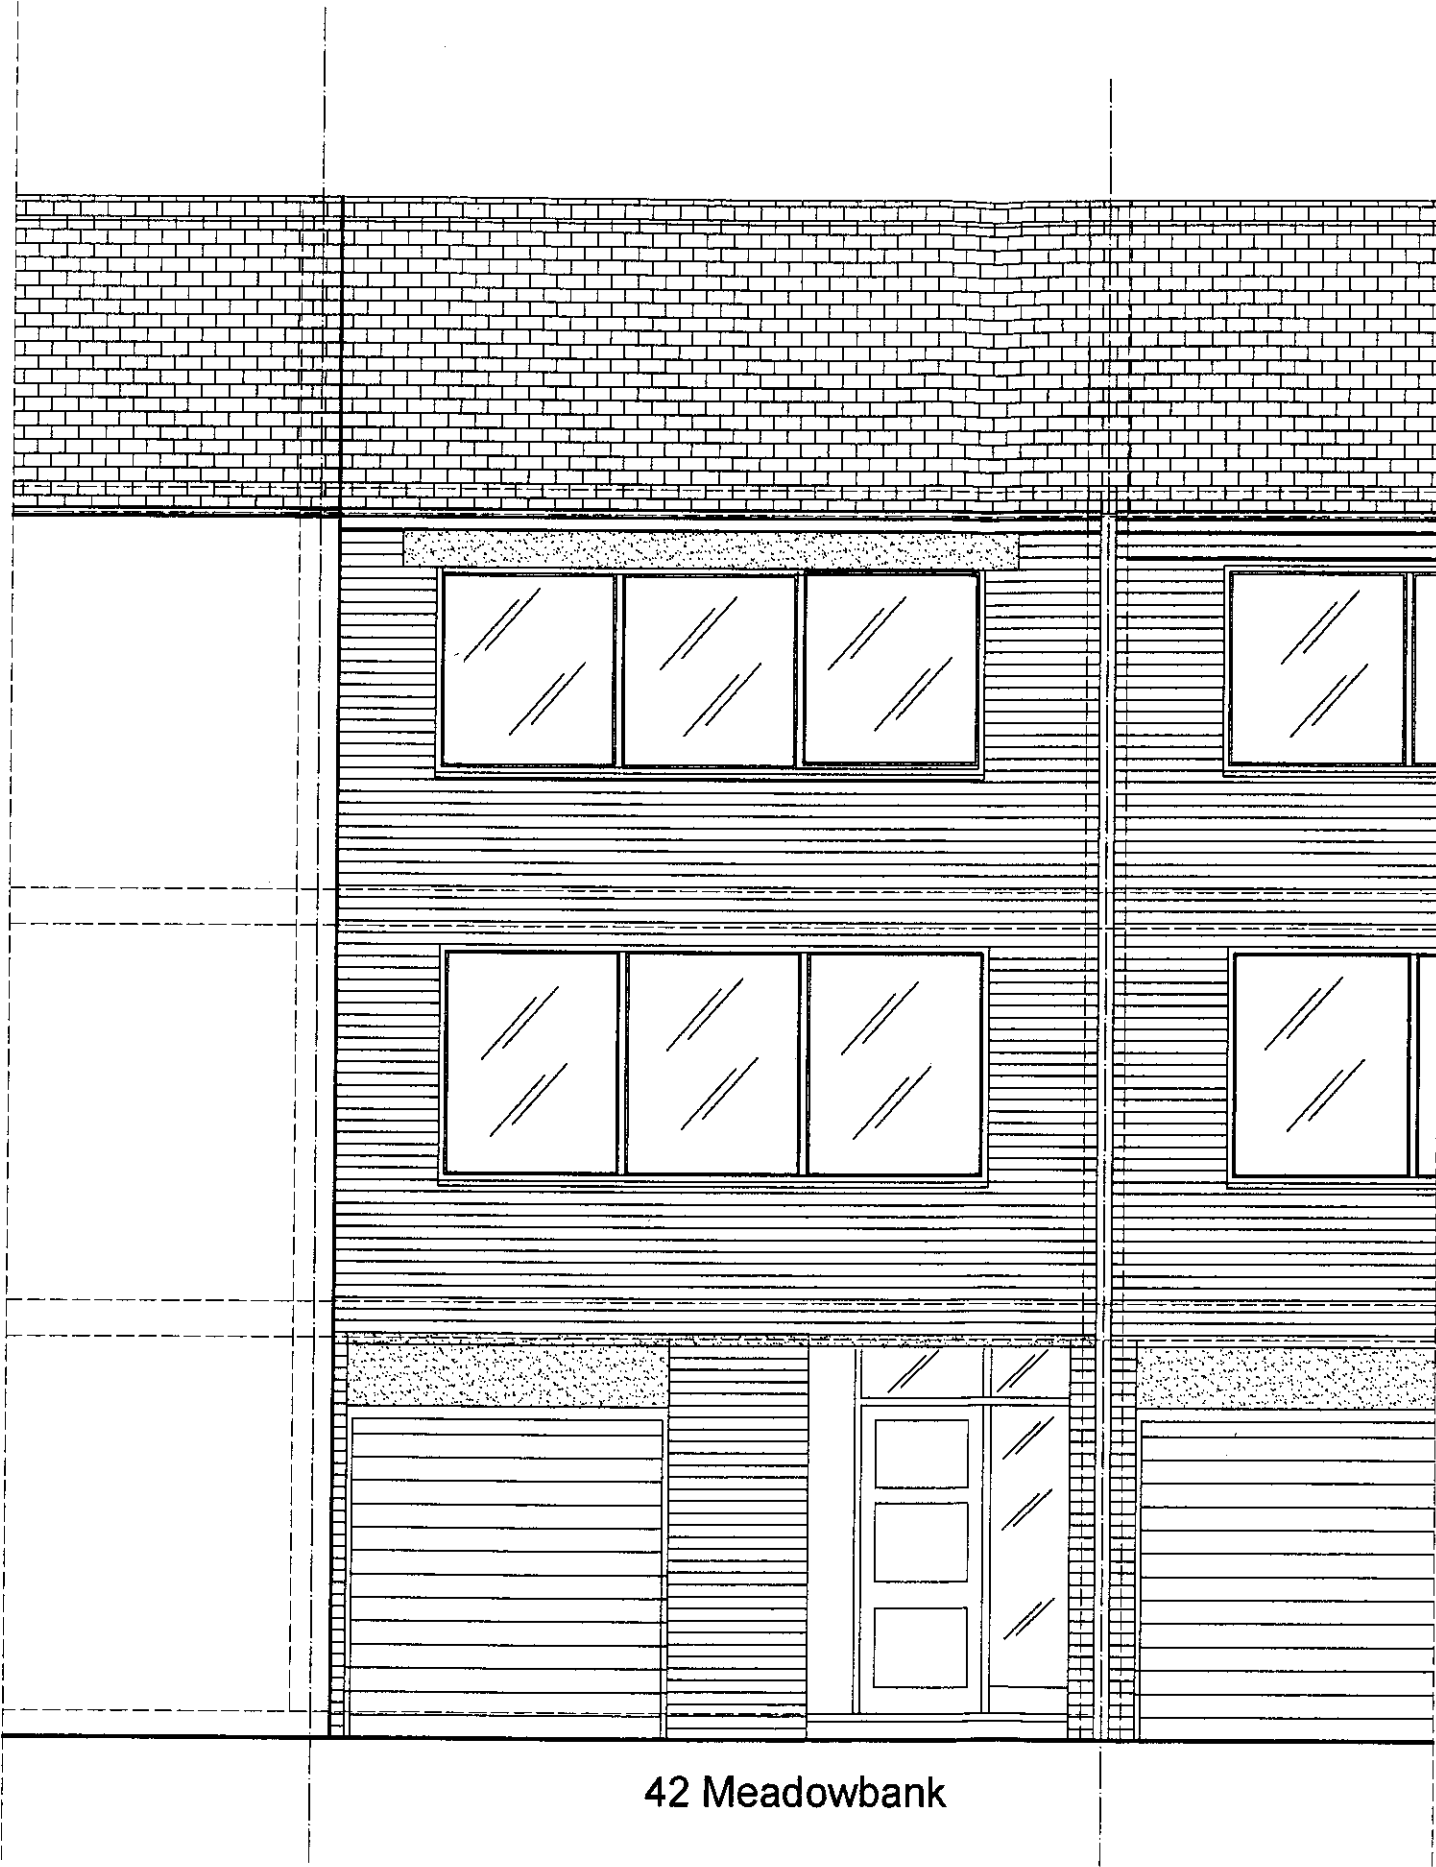

- 1. This drawing is © P.J.Stasch Architect. 2008
This drawing may not be copied by any third parties without prior permission
- 2. This drawing is prepared for planning purposes only and not intend for any other use.
Drawings produced for the purpose of obtaining Planning Permission or Building Regulations approvals only, do not constitute as full working drawings
- 3. Any construction work carried out prior to receiving all necessary approvals for planningand/or building regulations is entirely at the householders / clients risk.
- 4. All building work to be completed to the satisfaction of the Local Authority Building Control Officer and in accordance with current Building Regulations and as such additional unforeseen building works may be required on site.
- 5. Copies from this drawing are not to be scaled.
All dimensions in millimeters.
- 6. All details to be verified and dimensions to be checked on site by The Contractor prior to commencement of the works. All omissions and discrepancies to be reported to the Architect Immediately.
- 7.The Contractor shall inspect all adjoining properties which may be affected by the works prior to commencement of works and record and report to the owner and defects.
- 8. The Contractor shall be entirely responsible for the security, strength and stability of the building during the course of the works.

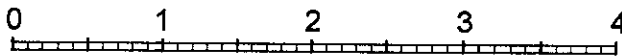

3DArch Studio
2, Panmuir Road
London SW20 0PZ


Pawel J. Stasch Architect M.A. CEng. RIBA

Job title:
42 Meadowbank
London
NW3 3AY


Drawing title:
House extension
Back elavation (north)
Survey (existing)

Job no:		Drawing no:	
		5	
CI/SfB		Revision suffix:	
Scale:	Date:	Drawn by:	Checked by:
1 : 50	18.06.08		

House extension
Back elavation (north)
Survey (existing)
Scale 1 : 50

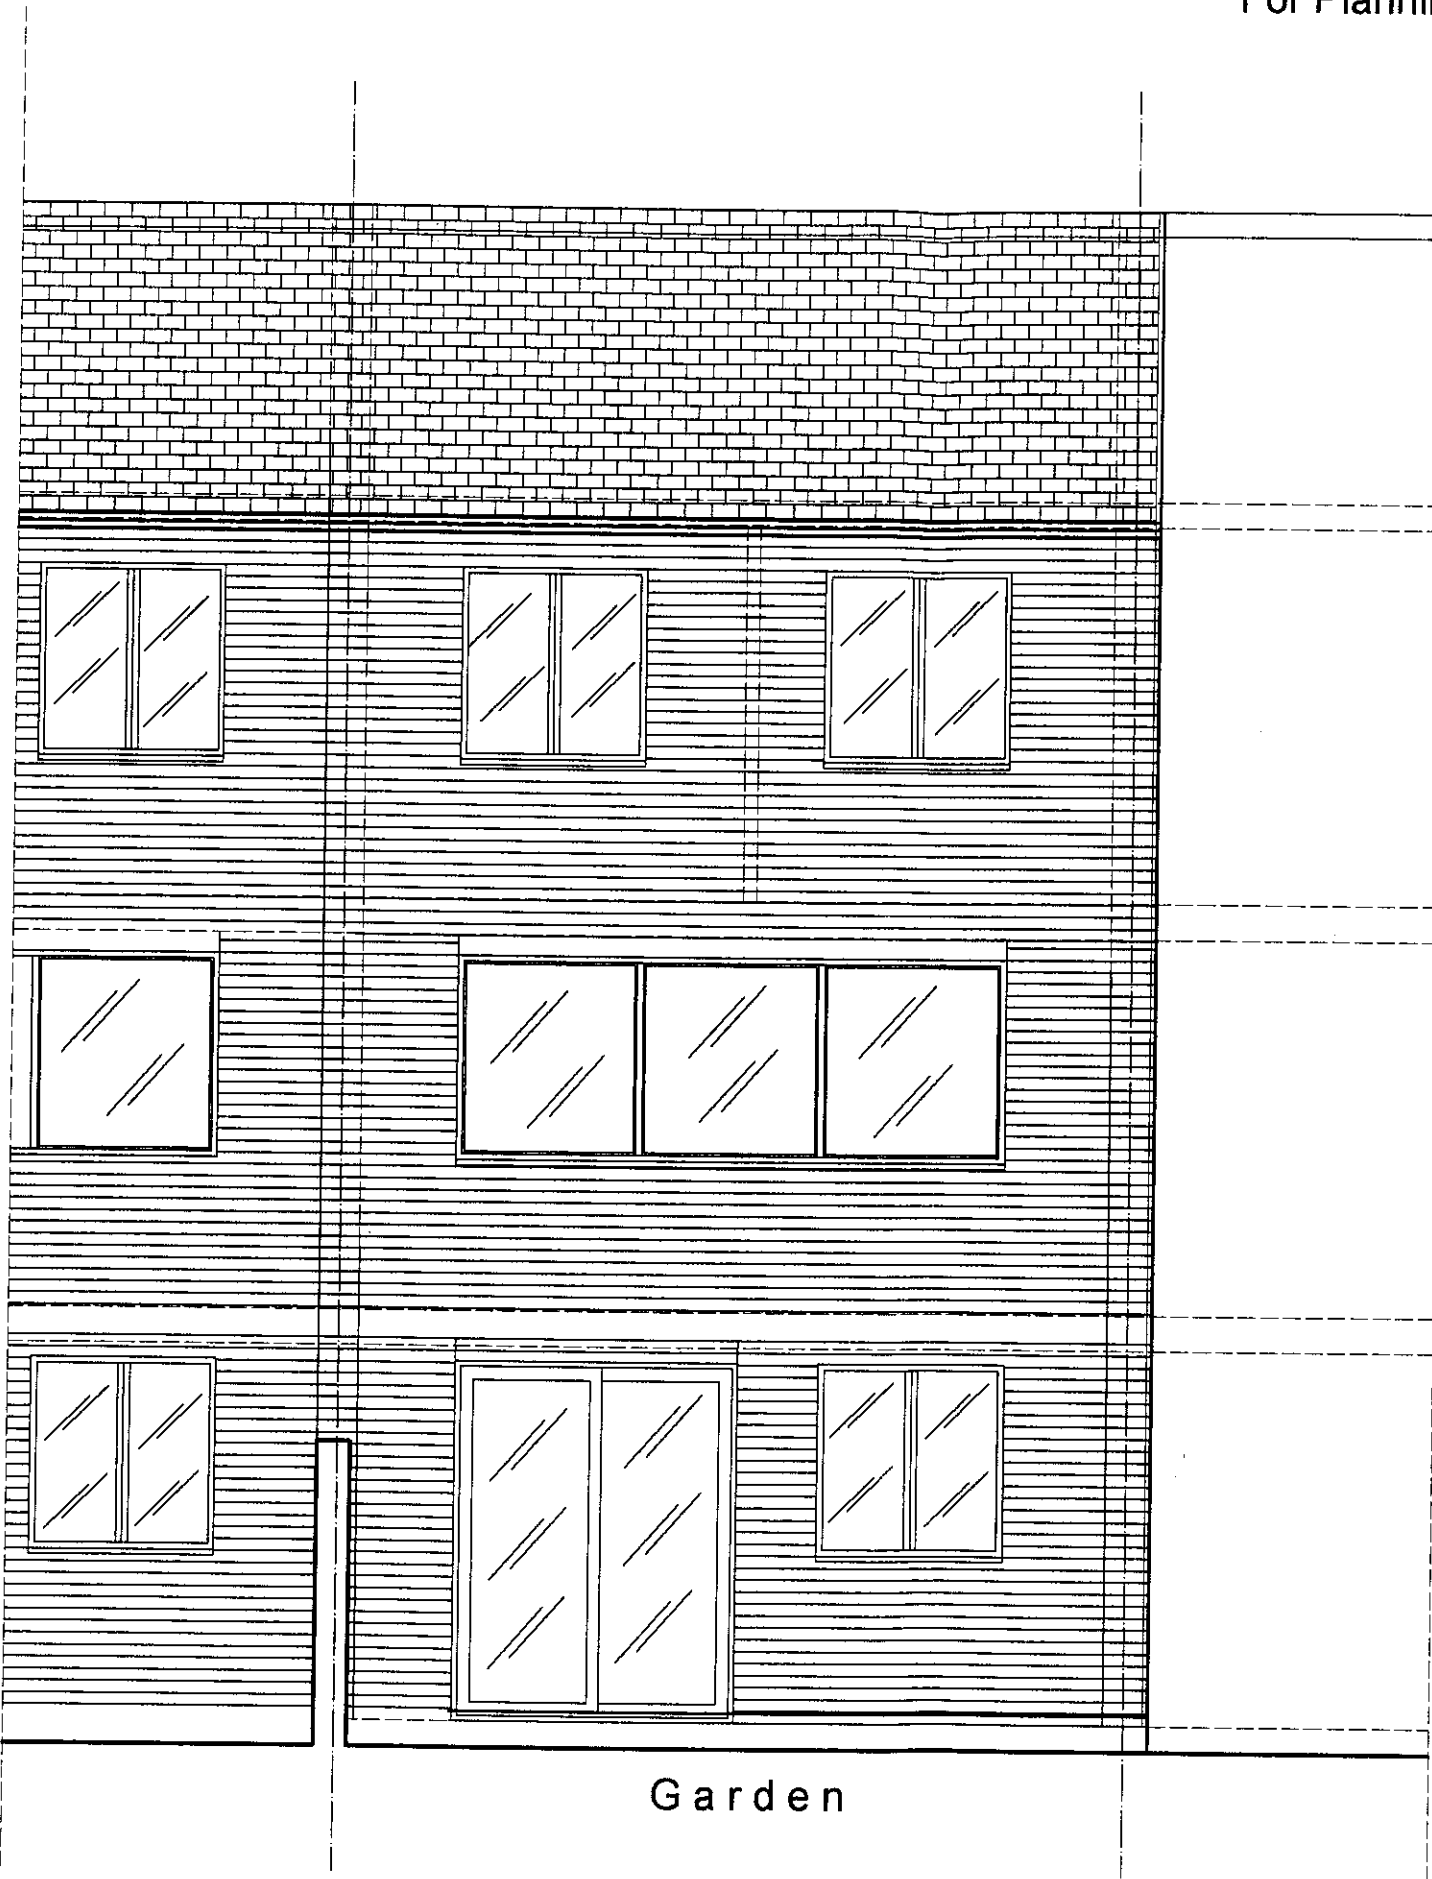

- 1. This drawing is © P.J.Stasch Architect 2008
This drawing may not be copied by any third parties without prior permission.
- 2. This drawing is prepared for planning purposes only and not intend for any other use.
Drawings produced for the purpose of obtaining Planning Permission or Building Regulations approvals only, do not constitute as full working drawings
- 3. Any construction work carried out prior to receiving all necessary approvals for planning and/or building regulations is entirely at the householders / clients risk.
- 4. All building work to be completed to the satisfaction of the Local Authority Building Control Officer and in accordance with current Building Regulations and as such additional unforeseen building works may be required on site.
- 5. Copies from this drawing are not to be scaled.
All dimensions in millimeters.
- 6. All details to be verified and dimensions to be checked on site by The Contractor prior to commencement of the works. All omissions and discrepancies to be reported to the Architect immediately.
- 7. The Contractor shall inspect all adjoining properties which may be affected by the works prior to commencement of works and record and report to the owner and defects.
- 8. The Contractor shall be entirely responsible for the security, strength and stability of the building during the course of the works.

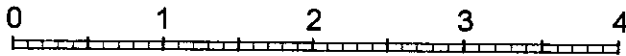


3DArch Studio
2, Panmuir Road
London SW20 0PZ

Pawel J. Stasch Architect M.A. CEng. RIBA

Job title:
42 Meadowbank
London
NW3 3AY

Drawing title:
House extension
Section I - I
Survey (existing)

Job no:	Drawing no:	6	
C/SfB	Revision suffix:		
Scale:	Date:	Drawn by:	Checked by:
1 : 50	18.06.08		

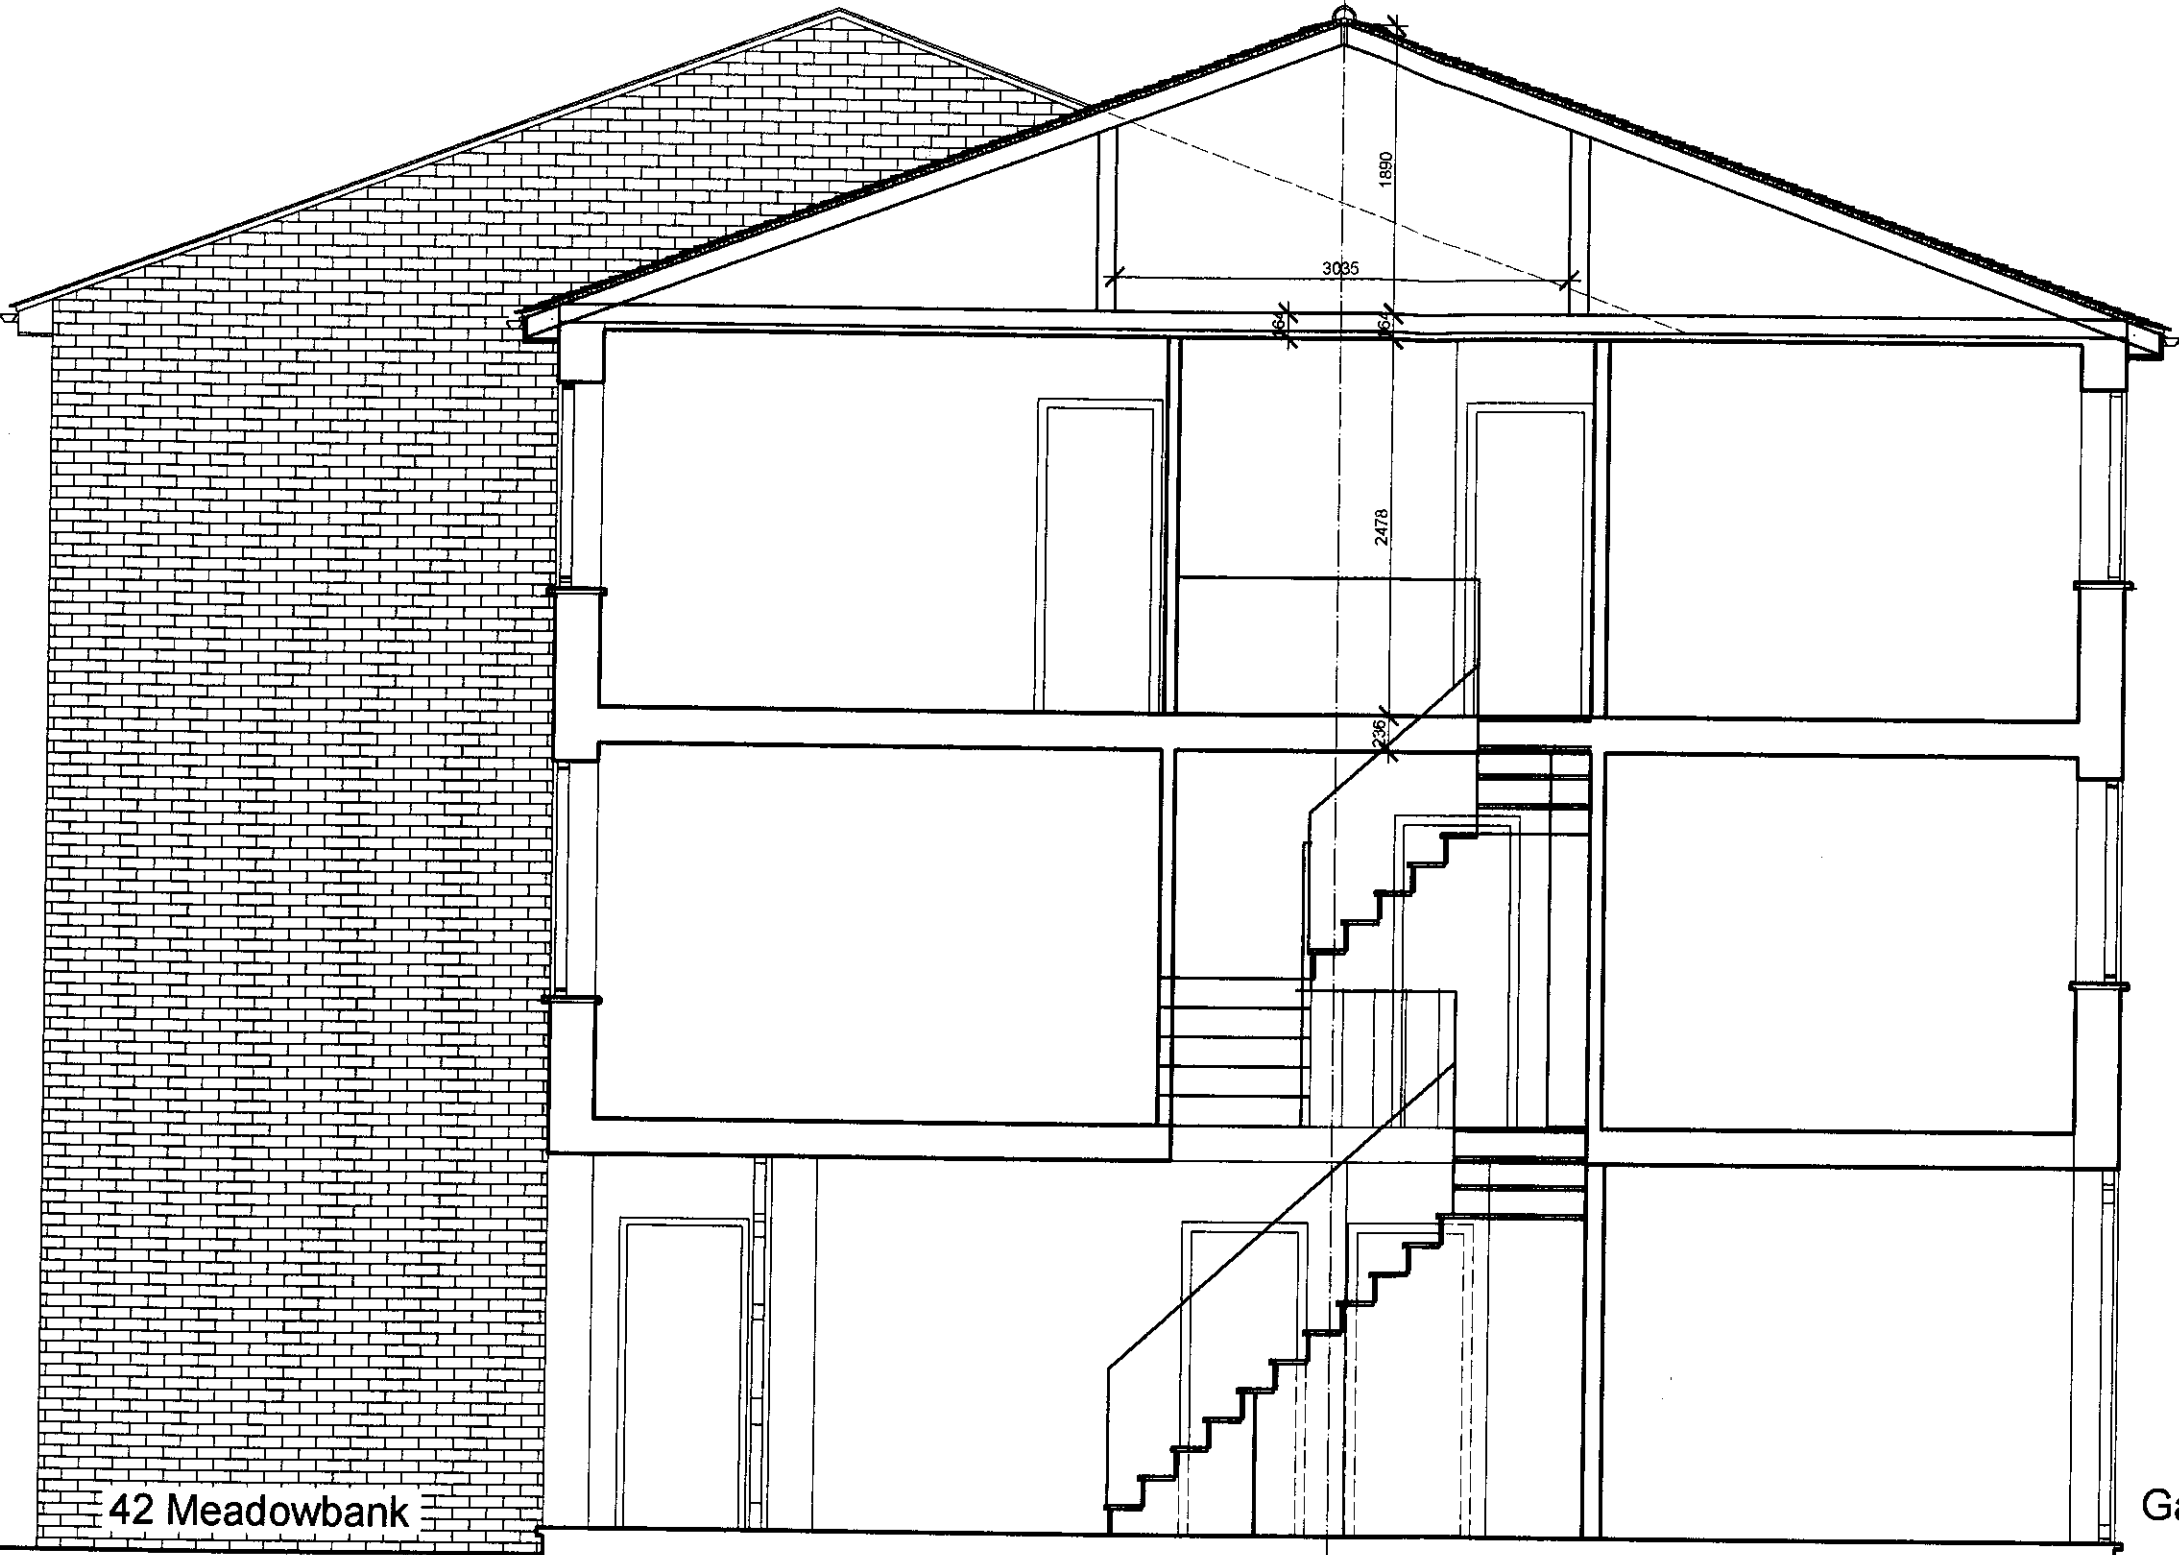

42 Meadowbank

Garden

House extension
Section I - I
Survey (existing)
Scale 1 : 50

1. This drawing is © P.J.Stasch Architect 2008
This drawing may not be copied by any third parties
without prior permission
2. This drawing is prepared for planing purposes only
and not intend for any other use.
Drawings produced for the purpose of obtaining
Planning Permission or Building Regulations
approvals only, do not constitute as full working
drawings
3. Any construction work carried out prior to receiving all
necessary approvals for planningand/or building
regulations is entirely at the householders / clients
risk.
4. All building work to be completed to the satisfaction of
the Local Authority Building Control Officer and in
accordance with current Building Regulations and as
such additional unforeseen building works may be
required on site.
5. Copies from this drawing are not to be scaled.
All dimensions in millimeters.
6. All details to be verified and dimensions
to be checked on site by The Contractor prior to
commencement of the works. All omissions and
discrepancies to be reported to the Architect
immediately.
- 7.The Contractor shall inspect all adjoining properties
which may be affected by the works prior to
commencement of works and record and report to
the owner and defects.
8. The Contractor shall be entirely responsible for the
security,strength and stability of the building during
the course of the works.




3DArch Studio
2,Panmuir Road
London SW20 0PZ

Pawel J. Stasch Architect M.A. CEng. RIBA

Job title:
42 Meadowbank
London
NW3 3AY

Drawing title:
House extension
Flank elevation (west)
Survey (existing)

Job no:	Drawing no:	7
CI/SfB	Revision suffix:	
Scale: 1 : 50	Date: 18.06.08	Drawn by: Checked by:

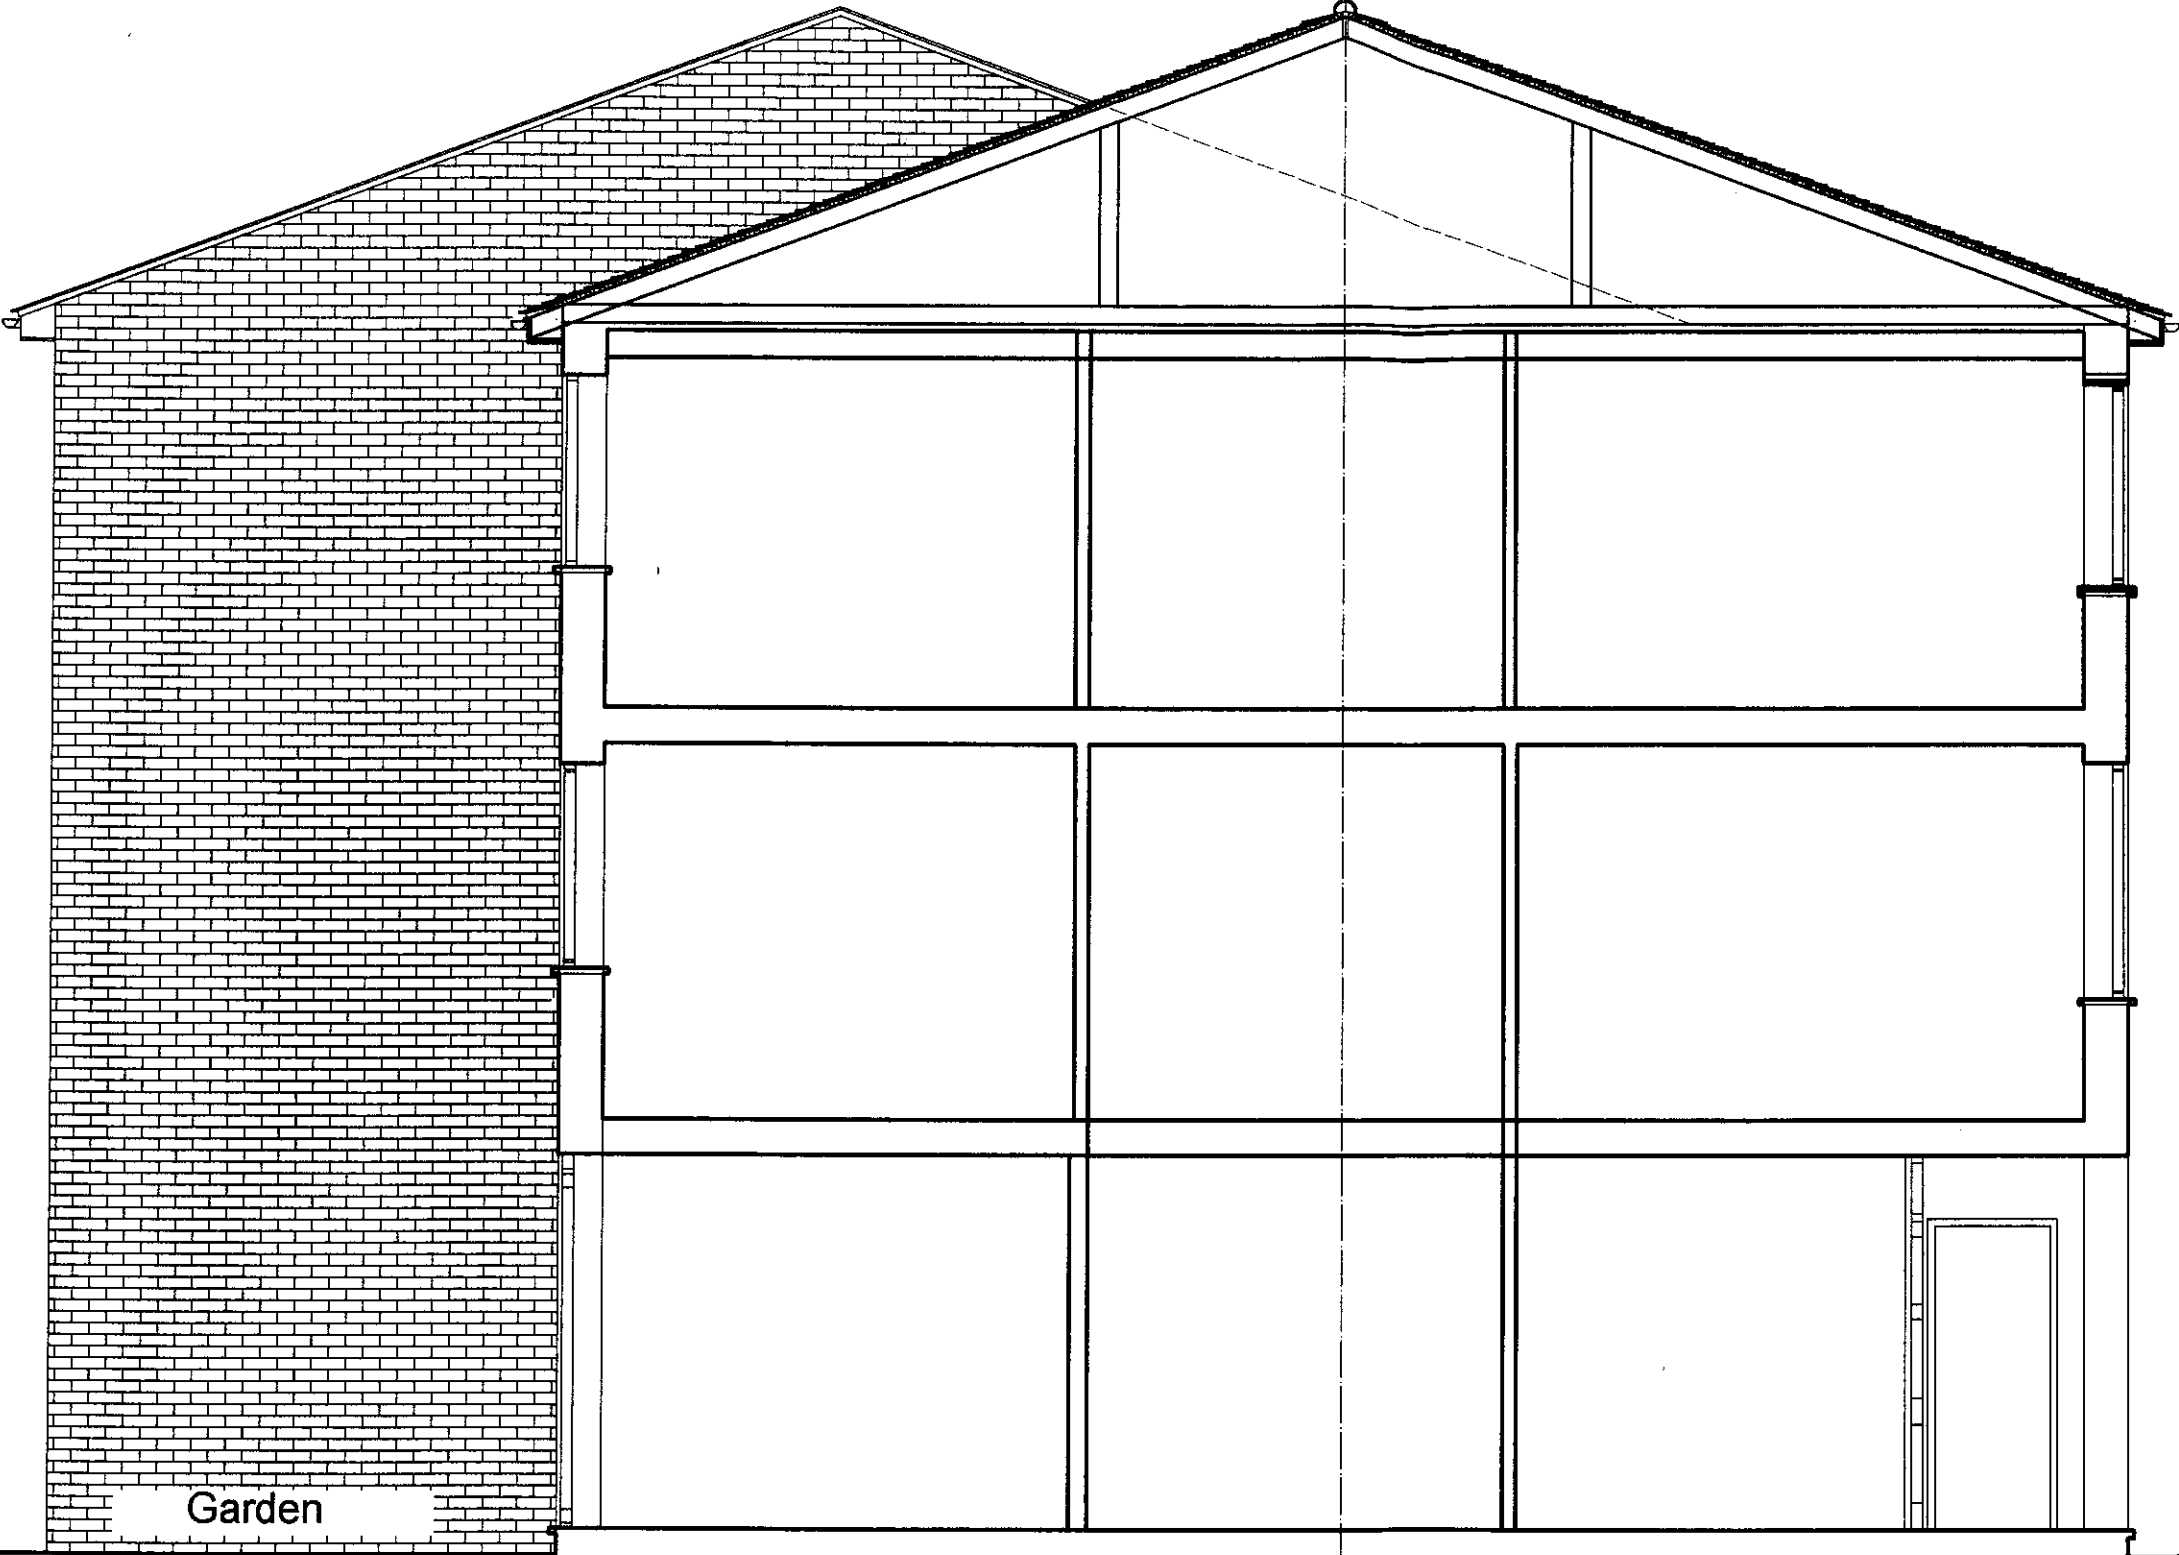

42 Meadowbank
House extension
Flank elevation (west)
Survey (existing)
Scale 1 : 50

43 Meadowbank