

O1 General Arrangement Third Floor Plan 105 1:50 at A1

Existing riser to be stripped out

Block up permanently subject to fire officer advice—

Floor Levelling Works:

up for rise in floor levels

- Existing floorboards to be removed and carefully set aside

-Voids between joists to be filled with insulation

- Existing floorboards to be reinstated

- Furrings to be fitted to existing joists to mitigate the incline. Refer to drawings 387/A(42)011-014

- Structural opening height of doors to be increased where necessary to make


and re-used

+ size increased

to 500 x150mm _

Carefully remove skirting and re-use where possible.

New skirting to match Carefully remove skirting and re-use where possible. existing as required. Co-ordination with existing non-original joinery t.b.c. radiator 270 x 50 joists at 300 c/c + Furrings Co-ordination with— existing non-original joinery t.b.c. radiator Existing riser— to be stripped out and re-used Existing riserto be stripped out and re-used

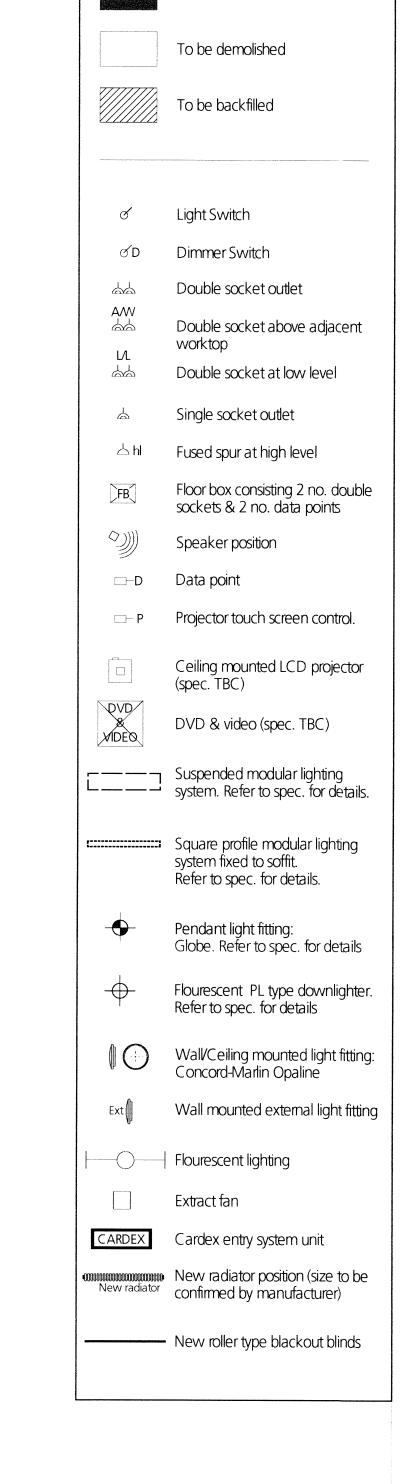



Revision Date Amendment	Notes	Client UCL	
27.07.10 Issued for M+E Co-ord A 04.08.10 Stage D Proposals		Project 35 Tavistock Square	
		Drawing Third Floor Plan	NICHOLAS BURWELL architec
		Scale 1:50 @ A1 Status PRELIMINARY Date April 2010 Drawn EA	California Building Deals Gateway London SE13 7:
		NO DIMENSIONS ARE TO BE SCALED FROM THIS DRAWING THE CONTRACTORMANUFACTURER IS RESPONSIBLE FOR CHECKING ALL DIMENSIONS AND QUERYING ANY DISCREPANCIES. THIS DRAWING IS THE PROPERTY OF NBA ARCHITECTS LTD. COPYRIGHT IS Project N° Drawing N° Revision RESERVED BY THEM AND THE DRAWING IS ISSUED ON CONDITION THAT IT IS NOT COPIED, REPRODUCED, RETAINED OR DISCLOSED TO ANY UNAUTHORISED PERSON, EITHER WHOLLY OR IN PART, WITHOUT WRITTEN CONSENT 387 387_G_105 A	T 020 8305 6010 F 020 8305 60 E studio@burwellarchitects.com www.burwellarchitects.c