


SKIRTING NOTE-
CAREFULLY REMOVE EXISTING SKIRTING
AND RE-USE WHERE POSSIBLE.
NEW SKIRTING TO MATCH EXISTING AS
REQUIRED.

01
011 Floor levelling - Second floor plan
1:25

02
011 Floor levelling - Second floor furring in elevation
1:25

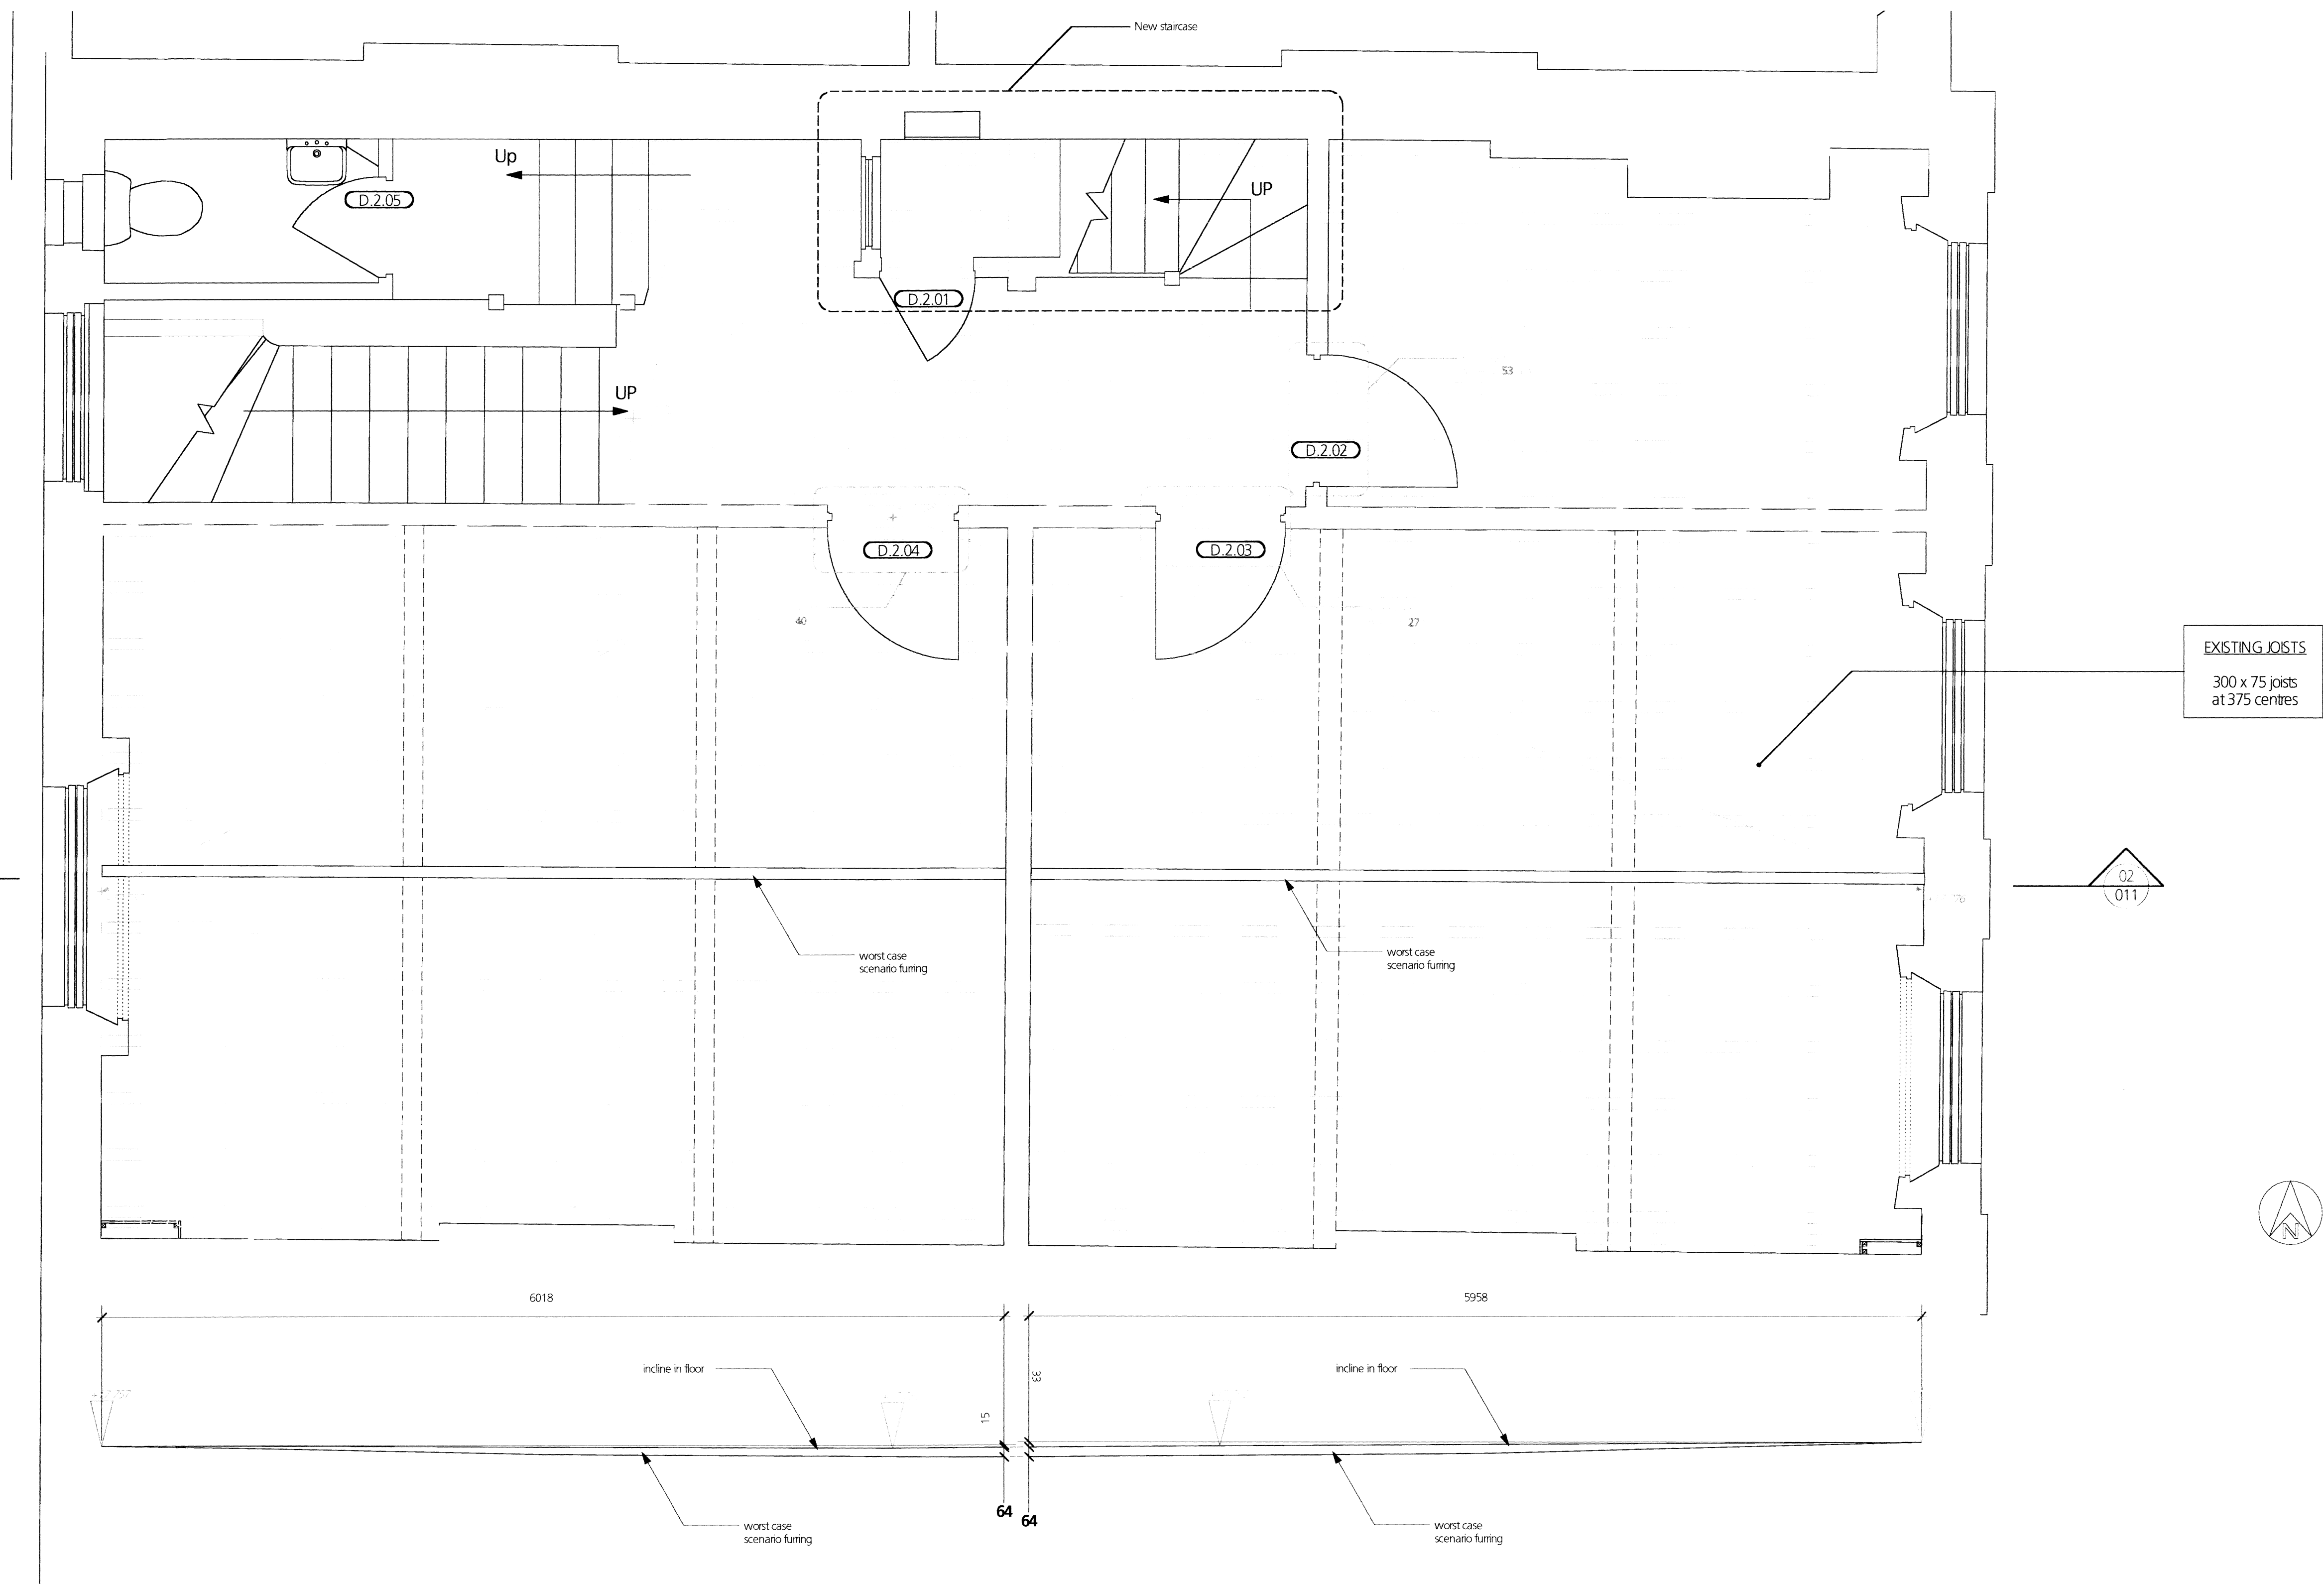

LEVELING WORKS - SECOND FLOOR

| Revision | Date | Amendment | Notes | | | | | | | | | | | Client Project Drawing | UCL 35 Tavistock Square, WC1H 9EZ Floor leveling works - Second floor | NICHOLAS BURWELL architects | | | | |
|----------|------|-----------|---|--|--|--|--|--|--|--|--|--|--|------------------------------|---|-----------------------------|----------------|---------------|---|--|
| - | | | <ul style="list-style-type: none">Joist layout shown extrapolated from local opening up investigations - this is an approximation only.Joist sizes and centres have been surveyed. | <div>NO DIMENSIONS ARE TO BE SCALED FROM THIS DRAWING. THE CONTRACTOR/MANUFACTURER IS RESPONSIBLE FOR CHECKING ALL DIMENSIONS AND QUERING ANY DISCREPANCIES. THIS DRAWING IS THE PROPERTY OF NIBA ARCHITECTS LTD. COPYRIGHT IS RESERVED BY THEM AND THE DRAWING IS ISSUED ON CONDITION THAT IT IS NOT COPIED, REPRODUCED, RETAINED OR DISCLOSED TO ANY UNAUTHORIZED PERSON, EITHER WHOLLY OR IN PART, WITHOUT WRITTEN CONSENT.</div> | | | | | | | | | | Scale Date | 1:25 at A1 April 2010 | Status Drawn | PLANNING EA | Revision - | California Building Deals Gateway London SE13 7SF T 020 8305 6010 F 020 8305 6020 E studio@burwellarchitects.com www.burwellarchitects.com | |
| | | | | | | | | | | | | | | Project N° 387 | Drawing N° 387_A(43)_012 | | | | | |