

# BLUEBOTTLE



EXISTING FRONT ENTRANCE DOORS

ARCHITECTURE AND DESIGN  
6 Denmark Street London WC2H 8LX  
T +44(0)2073795456 F +44(0)2073795108  
[bluebottle.co.uk](http://bluebottle.co.uk) [mail@bluebottle.co.uk](mailto:mail@bluebottle.co.uk)

# BLUEBOTTLE



EXISTING ELEVATION TO FRONT OF BUILDING

ARCHITECTURE AND DESIGN  
6 Denmark Street London WC2H 8LX  
T +44(0)2073795456 F +44(0)2073795108  
[bluebottle.co.uk](http://bluebottle.co.uk) [mail@bluebottle.co.uk](mailto:mail@bluebottle.co.uk)



# BLUEBOTTLE



EXISTING ELEVATION TO FRONT OF BUILDING

ARCHITECTURE AND DESIGN  
6 Denmark Street London WC2H 8LX  
T +44(0)2073795456 F +44(0)2073795108  
[bluebottle.co.uk](http://bluebottle.co.uk) [mail@bluebottle.co.uk](mailto:mail@bluebottle.co.uk)

# BLUEBOTTLE

108-GI/4.00/DB

Planning Department  
London Borough of Camden  
Camden Town Hall  
Argyle Street Entrance  
Euston Road  
London WC1H 8ND

10.08.10

Dear Sir/Madam

101 Bayham Street, London NW1 0AG

Please find the following enclosed for the Planning permission, Conservation area consent, and Advertisement consent applications for the above property:

Existing and proposed drawings – GI-33A, GI-34B  
1:1250 Siteplan  
Existing front elevation photos  
Design and access statement  
Cheque for £265 (£170 for planning, £95 for advertisement consent)

The proposed work involves alterations to the front elevation at ground floor level only, please refer to the drawings and Design and access statement for further information.

I trust this meets with your requirements to validate the application and look forward to hearing from you with regard to the above.


Yours faithfully

David Bishop

For and on behalf of Bluebottle

ARCHITECTURE AND DESIGN  
6 Denmark Street London WC2H 8LX  
T +44(0)2073795456 F +44(0)2073795108  
[bluebottle.co.uk](http://bluebottle.co.uk) [mail@bluebottle.co.uk](mailto:mail@bluebottle.co.uk)


# BLUEBOTTLE

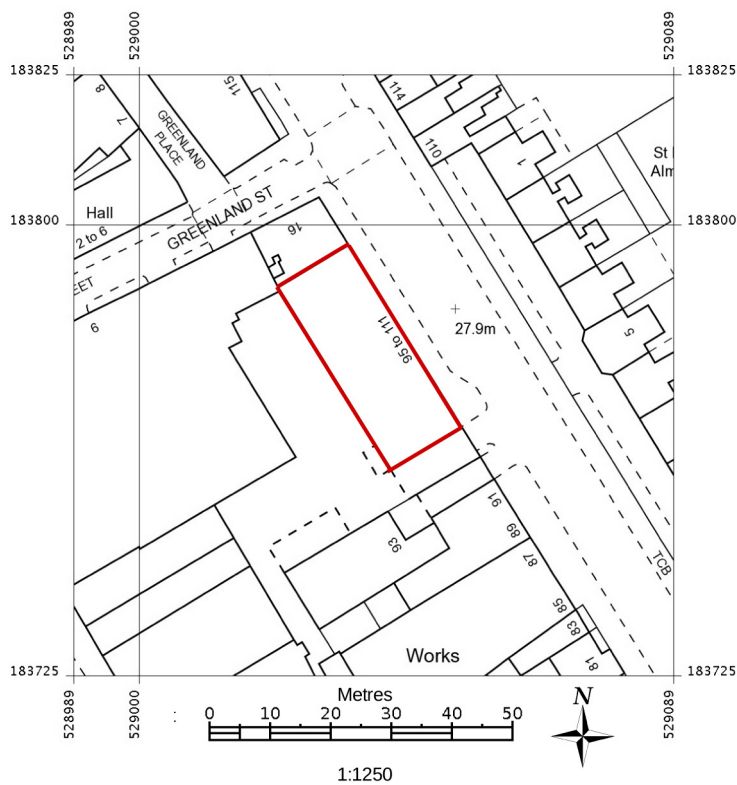

SITEPLAN SCALE 1:1250

## ARCHITECTURE AND DESIGN


6 Denmark Street London WC2H 8LX  
T +44(0)2073795456 F +44(0)2073795108  
[bluebottle.co.uk](http://bluebottle.co.uk) [mail@bluebottle.co.uk](mailto:mail@bluebottle.co.uk)

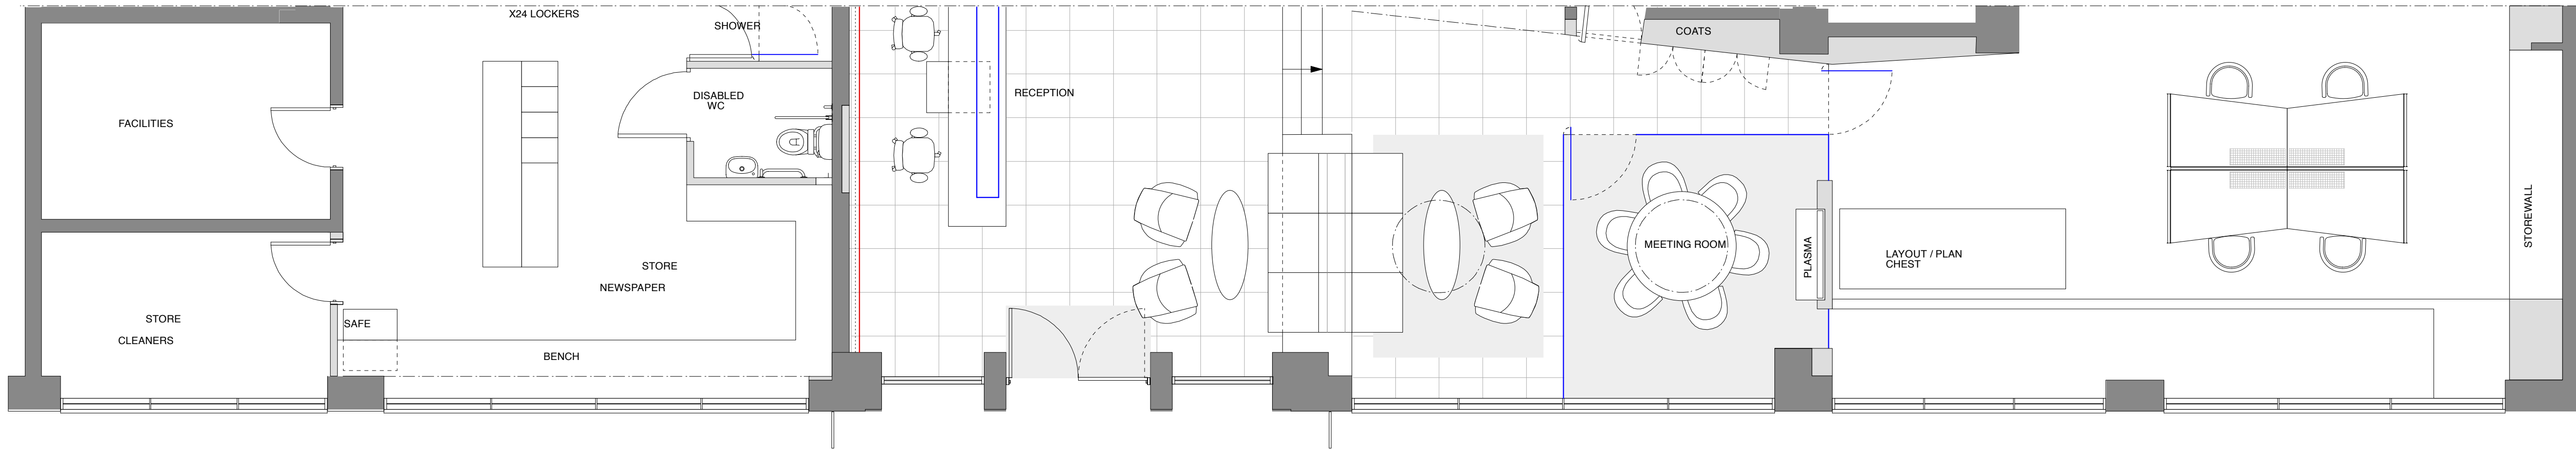


GROUND FLOOR PLAN

EXISTING LINE OF PAVEMENT

REMOVE EXISTING DOORS  
AND GLAZING TO THIS BAY

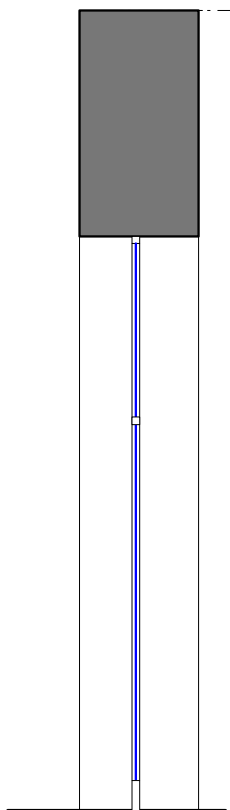

SECTION THROUGH  
ENTRANCE DOORS

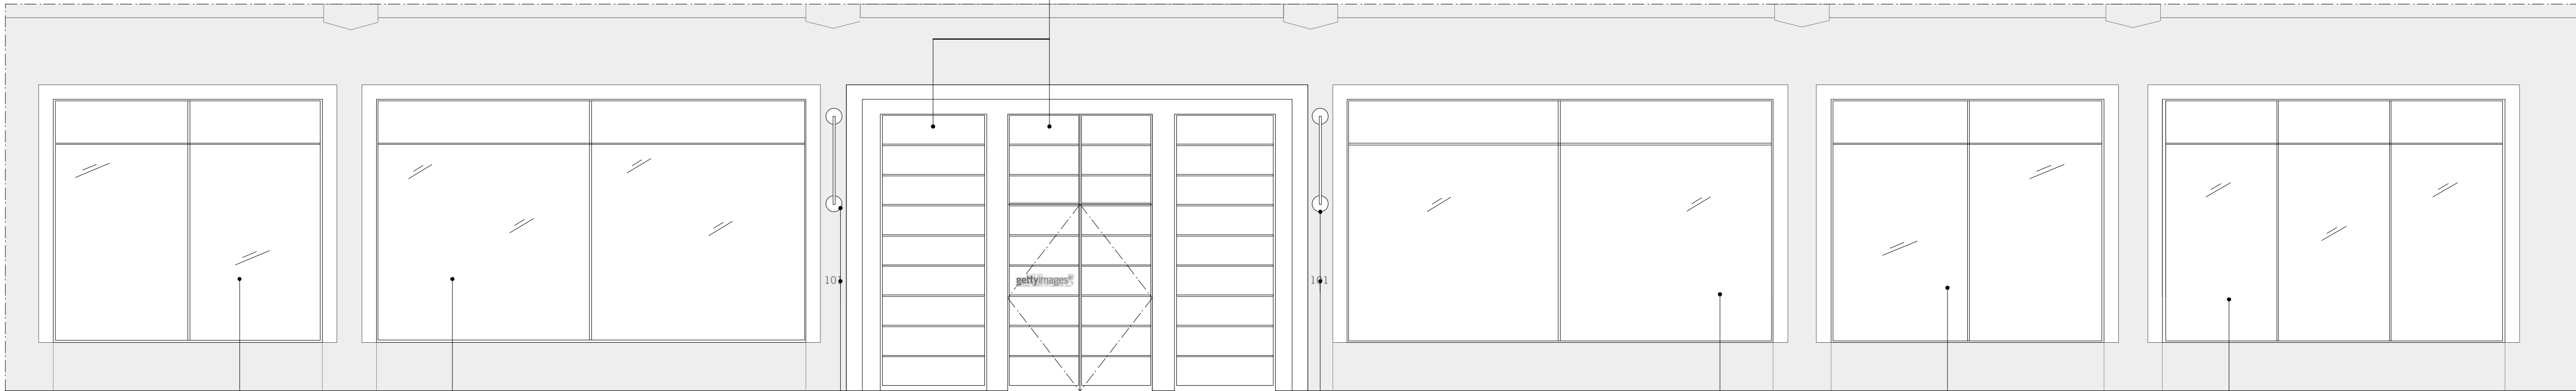


GROUND FLOOR FRONT FACADE


RETAIN EXISTING  
GLAZING BUT REMOVE  
EXISTING OBSCURING  
FILM TO WINDOW

REMOVE EXISTING  
PROJECTING SIGNAGE AND  
STREET NUMBER



RETAIN EXISTING  
GLAZING BUT REMOVE  
EXISTING OBSCURING  
FILM TO WINDOW

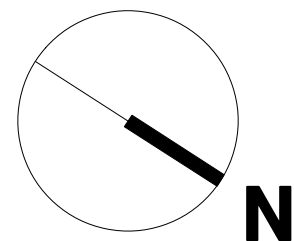

Revisions		Information		Client		Job no.	Date	BLUEBOTTLE ARCHITECTURE & DESIGN 6 Denmark Street, London, WC2H 8LX T +44(0)2073755466 F +44(0)2072455108 bluebottle.co.uk mail@bluebottle.co.uk
This drawing and the details contained therein are copyright and are not to be reproduced without the permission of bluebottle. All dimensions relating to actual site conditions are to be checked on site prior to any works being commissioned or executed. Contractors are not to scale from this drawing and should refer any query in respect of dimensions to the designers.				GETTY IMAGES		108-GI	06.08.10	
				Project		Scale	Drawn by	
				101 BAYHAM STREET		1:50@A1	SD	
				Drawing description		Drawing no.	Revision	
				EXISTING FACADE DETAILS		GI-33	A	

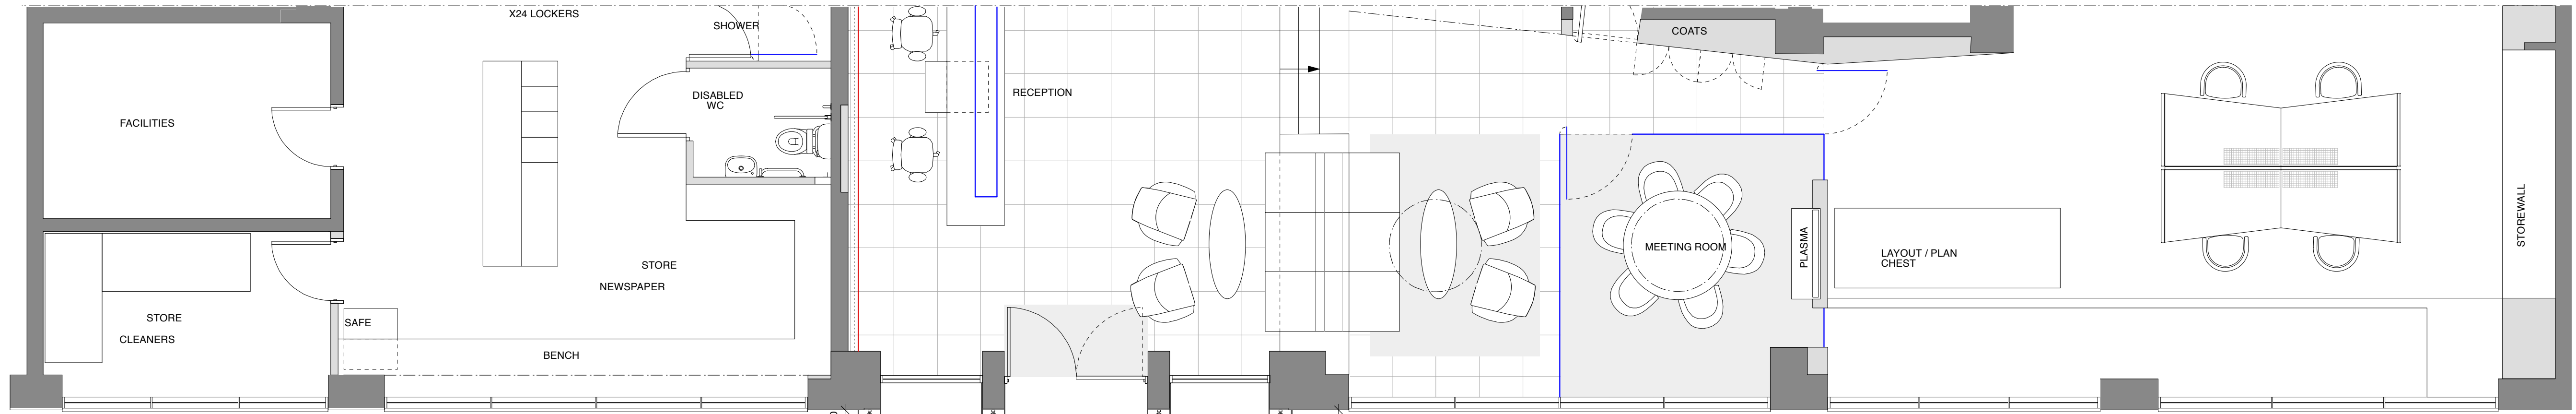

GROUND FLOOR PLAN

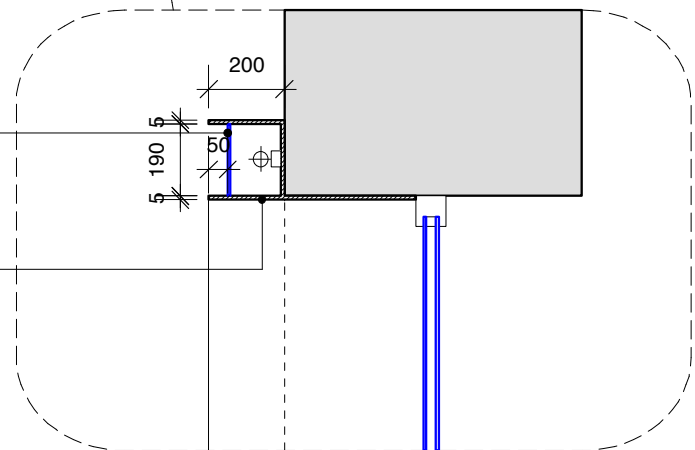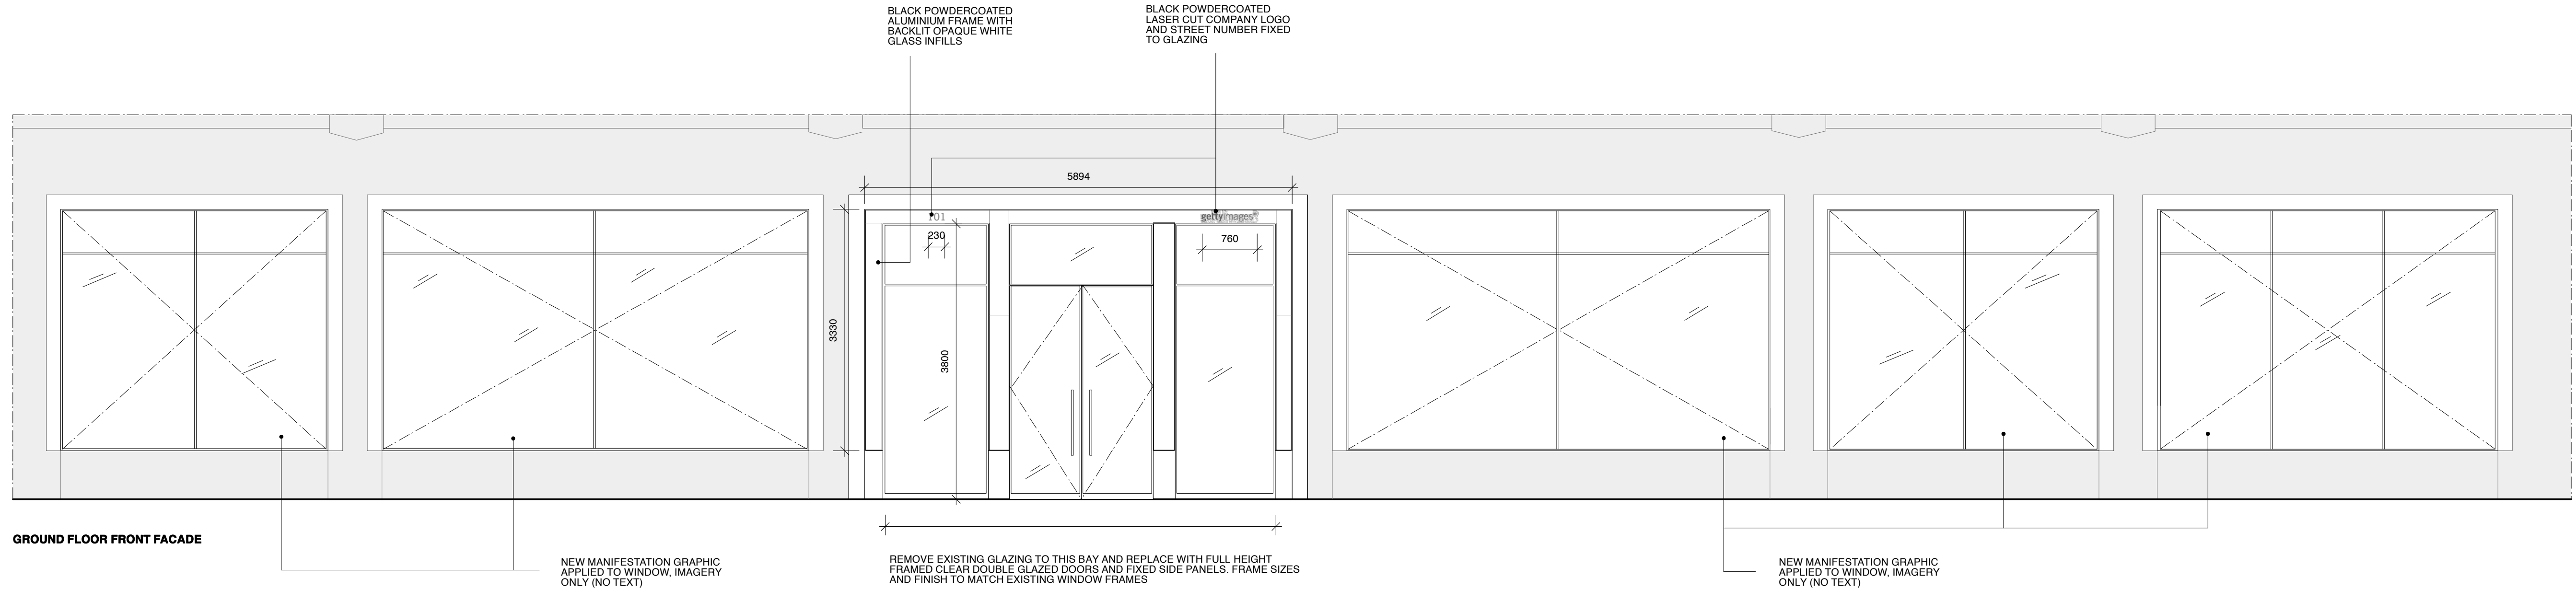

DETAILED SECTION THROUGH LIGHTBOX SIGNAGE  
SCALE 1:20



This drawing and the details contained therein are copyright and are not to be reproduced without the permission of bluebottle. All dimensions relating to actual site conditions are to be checked on site prior to any works being commissioned or executed. Corrections are not to scale from this drawing and should refer any query in respect of dimensions to the designers.		Revisions	Information		Client	Job no.	Date	<b>BLUEBOTTLE</b>  ARCHITECTURE & DESIGN 4 Denmark Street London WC2H 8LX T +44(0)2077554546 F +44(0)2072423108 bluebottle.co.uk mail@bluebottle.co.uk
		A. 28.07.10 OMIT PICTURE FRAME AND REPLACE WITH LIGHTBOX AROUND ENTRANCE			GETTY IMAGES	108-GI	06.08.10	
		B. 06.08.10 CORRECT SIZE OF GLAZING FOLLOWING SITE SURVEY, ADD 1:20 DETAIL			Project	Scale	Drawn by	
					101 BAYHAM STREET	1:50@A1	SD	
					Drawing description	Drawing no.	Revision	
					PROPOSED FACADE DETAILS	GI-34	B	