





- New lead pitched roof with skylight
- New painted timber doors
- Neighbouring garage outline
- New balcony with metal railings
- Glass deck to allow light
- New timber doors in existing extension
- New painted timber window

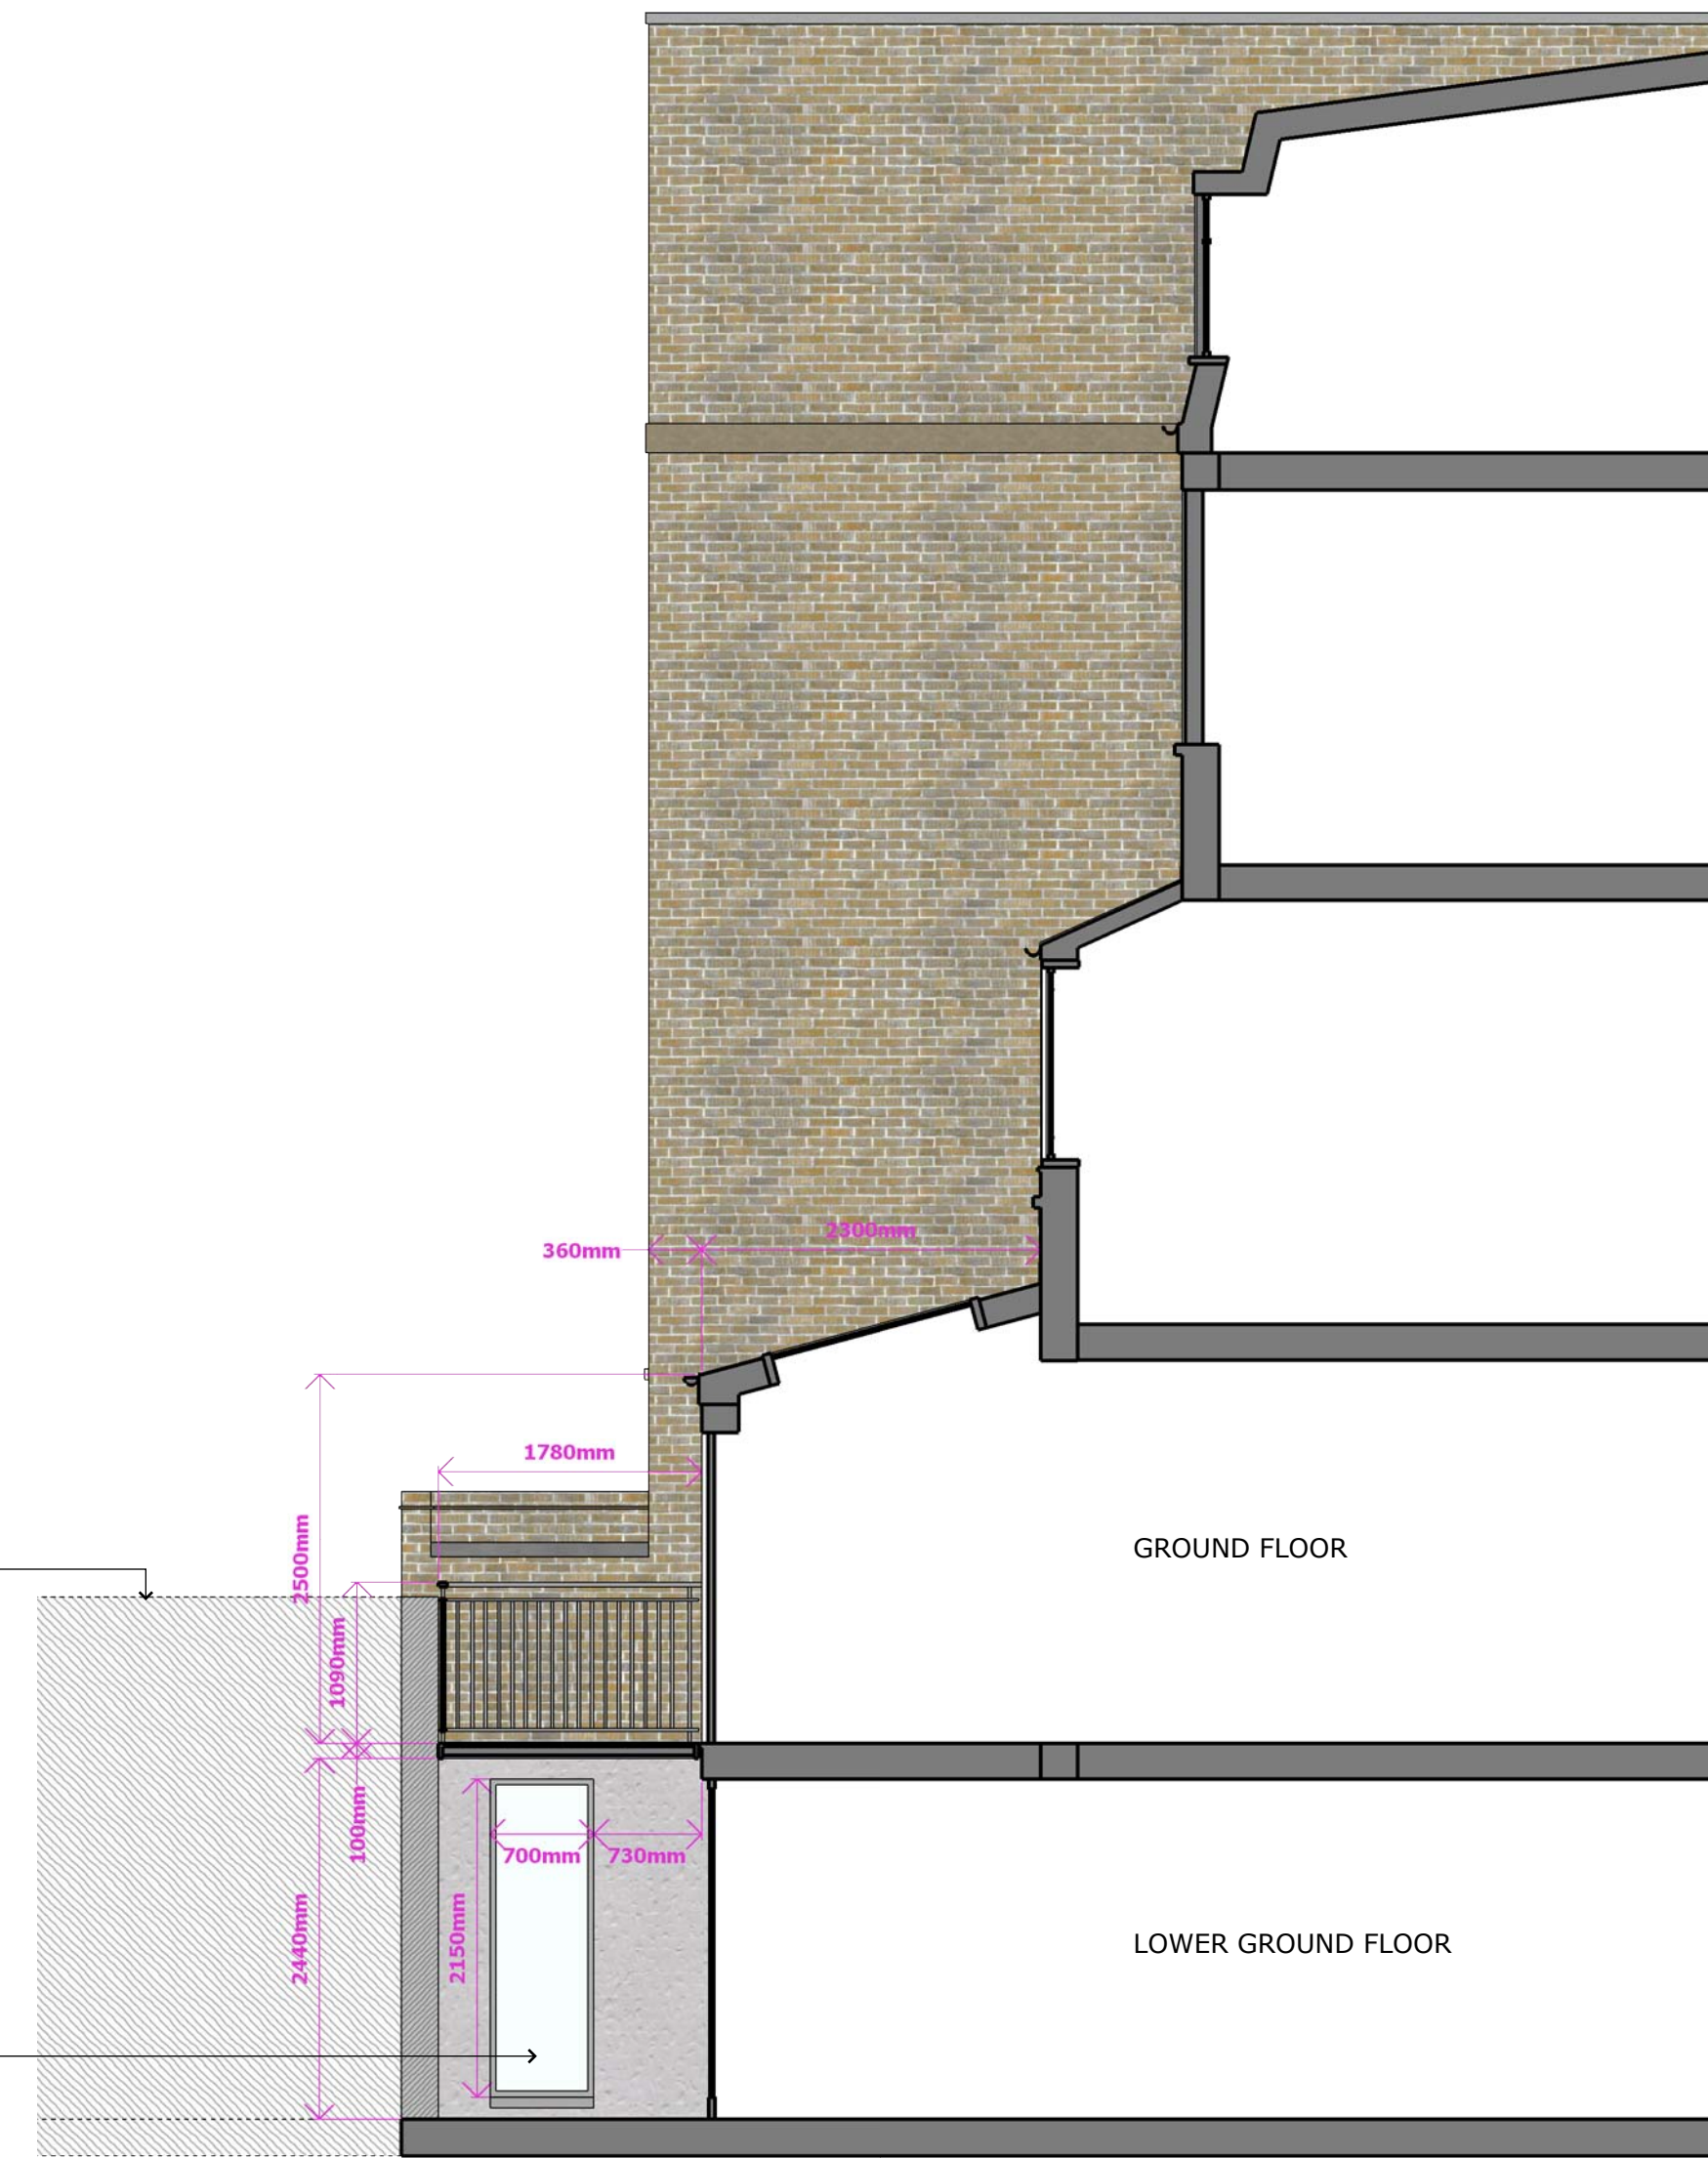

- 360mm
- 340mm
- 1780mm
- 350mm
- 100mm
- 2440mm
- 2150mm
- 700mm
- 730mm

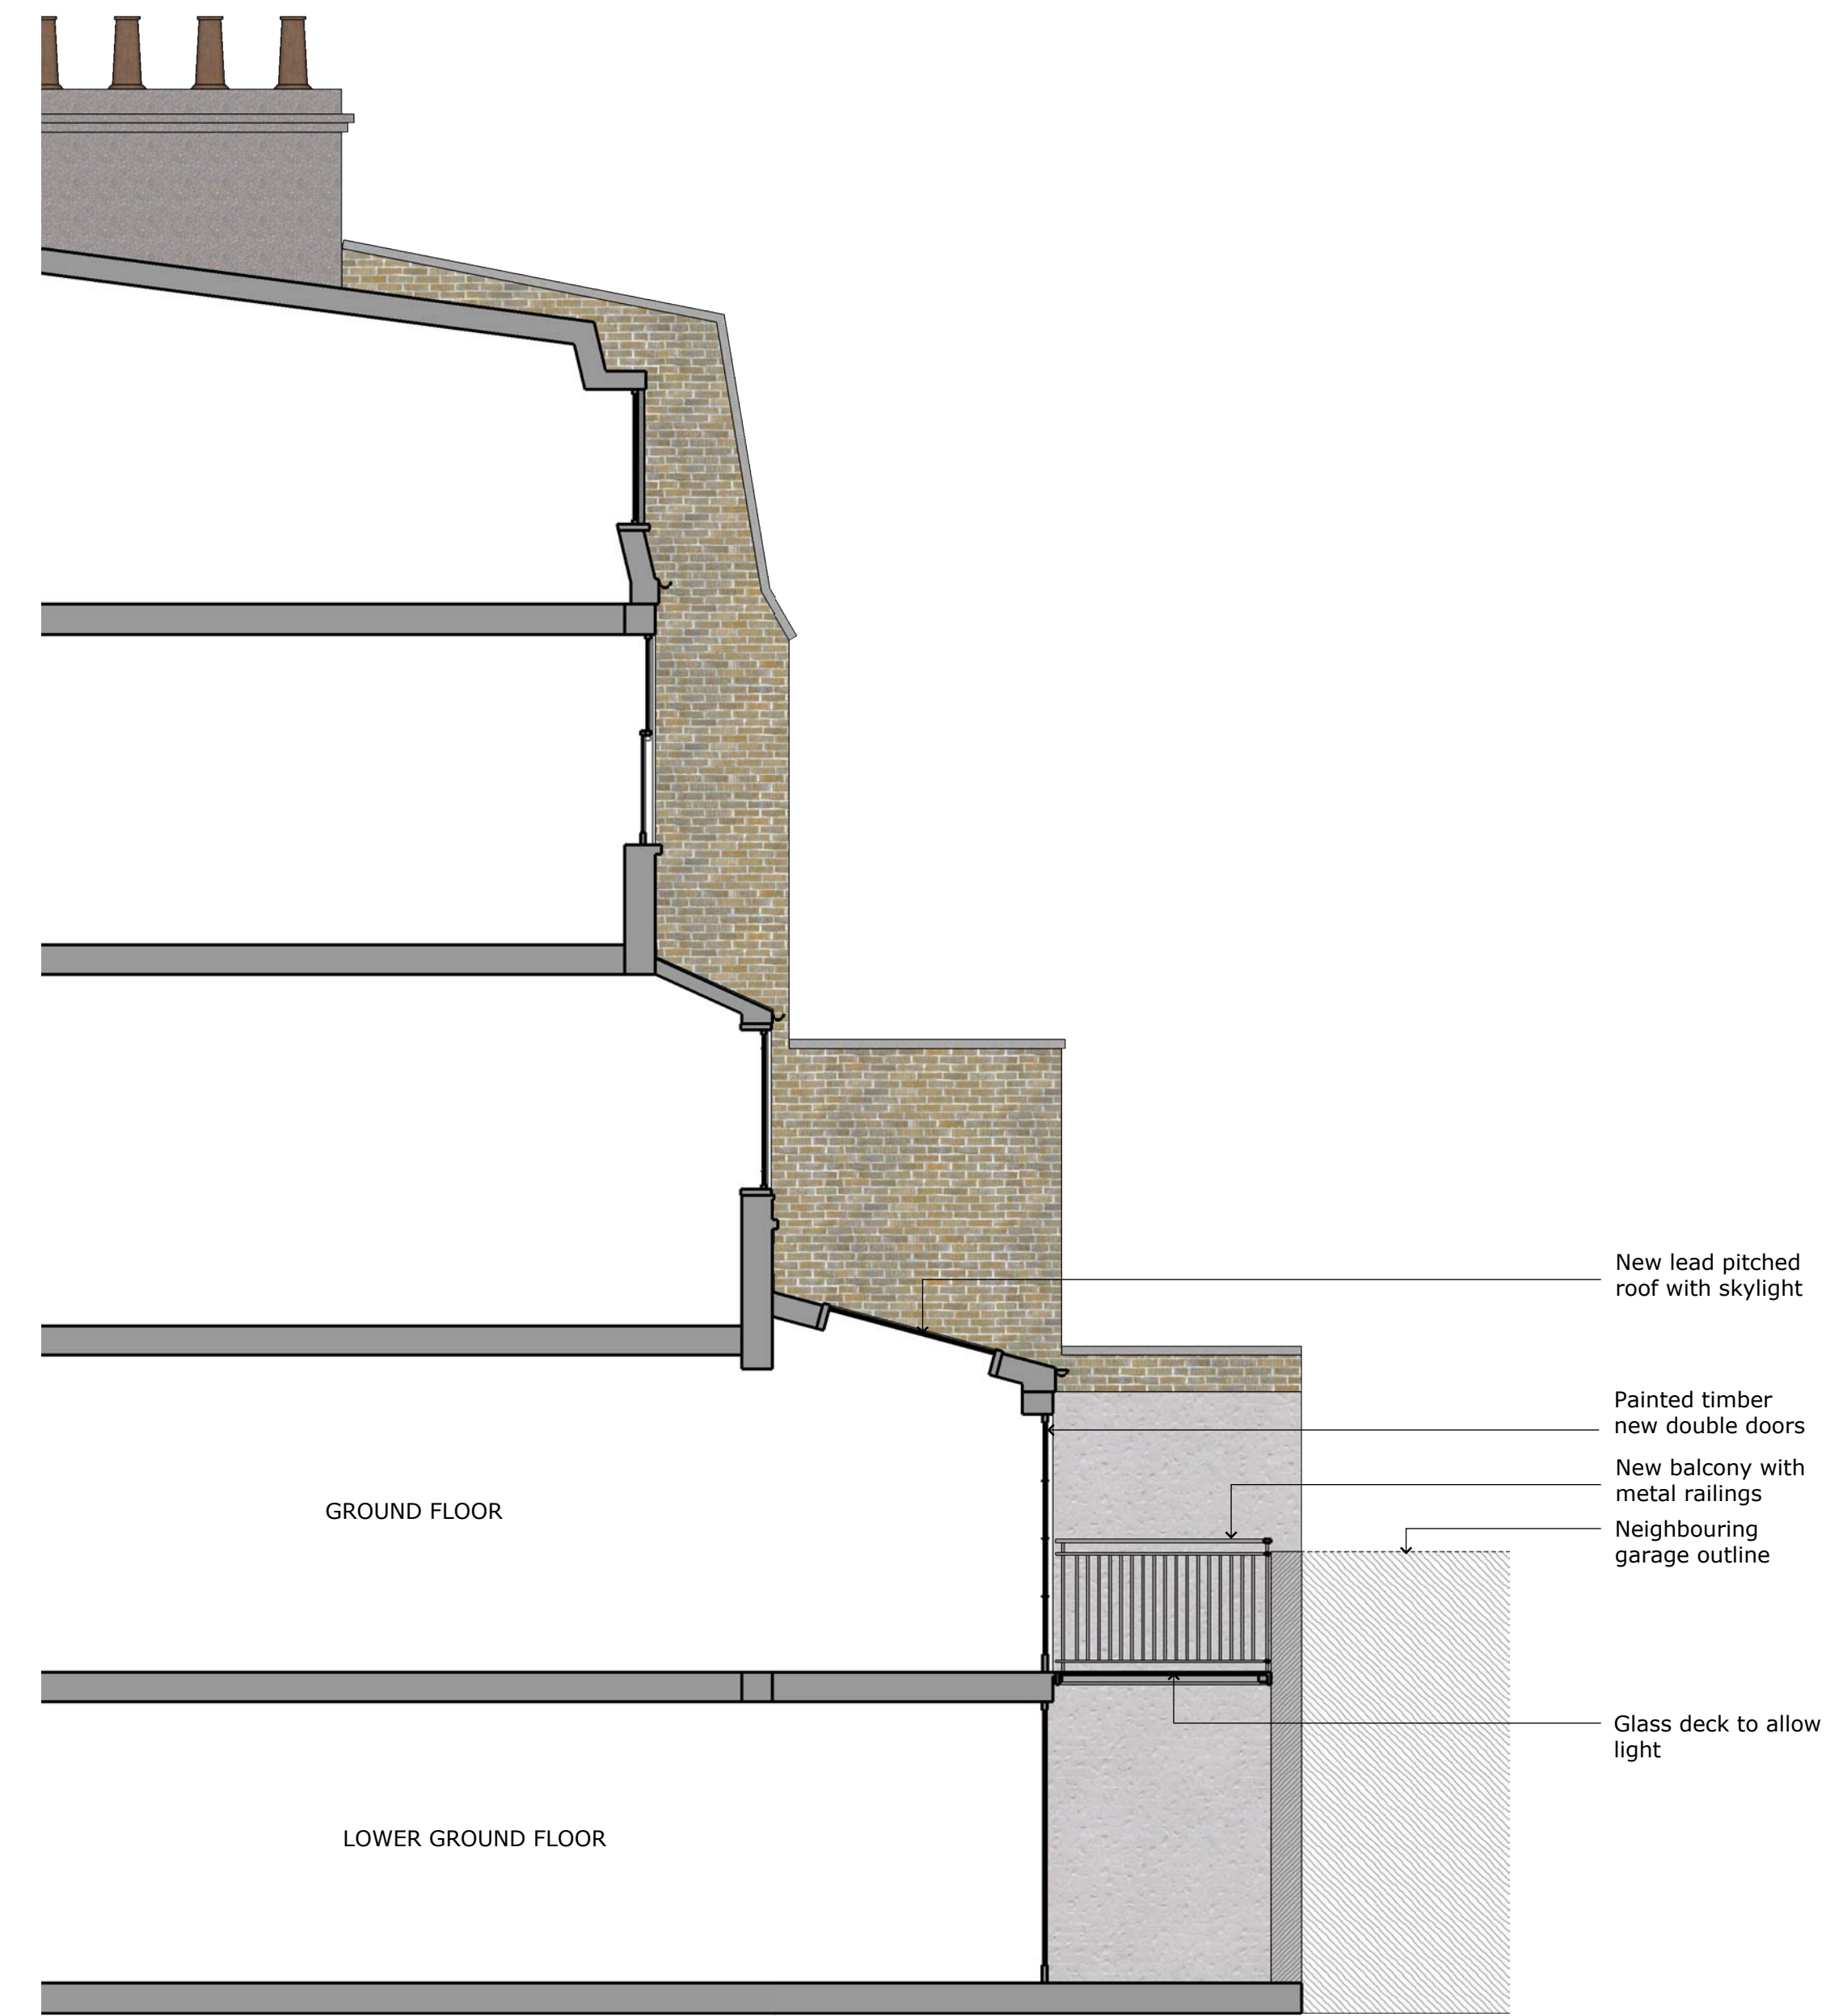

- New lead pitched roof with skylight
- Painted timber new double doors
- New balcony with metal railings
- Neighbouring garage outline
- Glass deck to allow light

1 Proposed rear elevation
1:50

2 Proposed section AA
1:50

3 Proposed section BB
1:50

MINALE + MINALE
 The Poppy Factory
 20 Petresham Road
 London TW10 UR
 T: 020 8614 9022
 www.minaleandminale.com



Project
 BASEMENT AND GROUND FLOOR FLAT
 104 REGENT PARK ROAD
 PRIMROSE HILL
 LONDON NW1 8UG

Title
AS PROPOSED

Drawing No.	58-P2
Scale	1:50@A1
Date	26.07.2010

Revision						
A	B	C	D	E	F	G

