



NOTES:  
ALL EXTERNAL MATERIALS AND COLOURS AS  
PER APPROVED PLANNING

PLA-100 PROPOSED BASEMENT PLAN SCALE 1:50

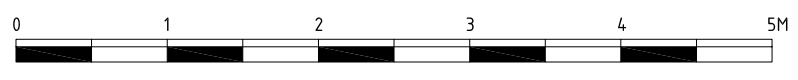


THIS DRAWING AND DESIGN IS THE PROPERTY OF AS-STUDIO LTD AND MUST NOT BE ISSUED, LOANED OR COPIED WITHOUT WRITTEN CONSENT

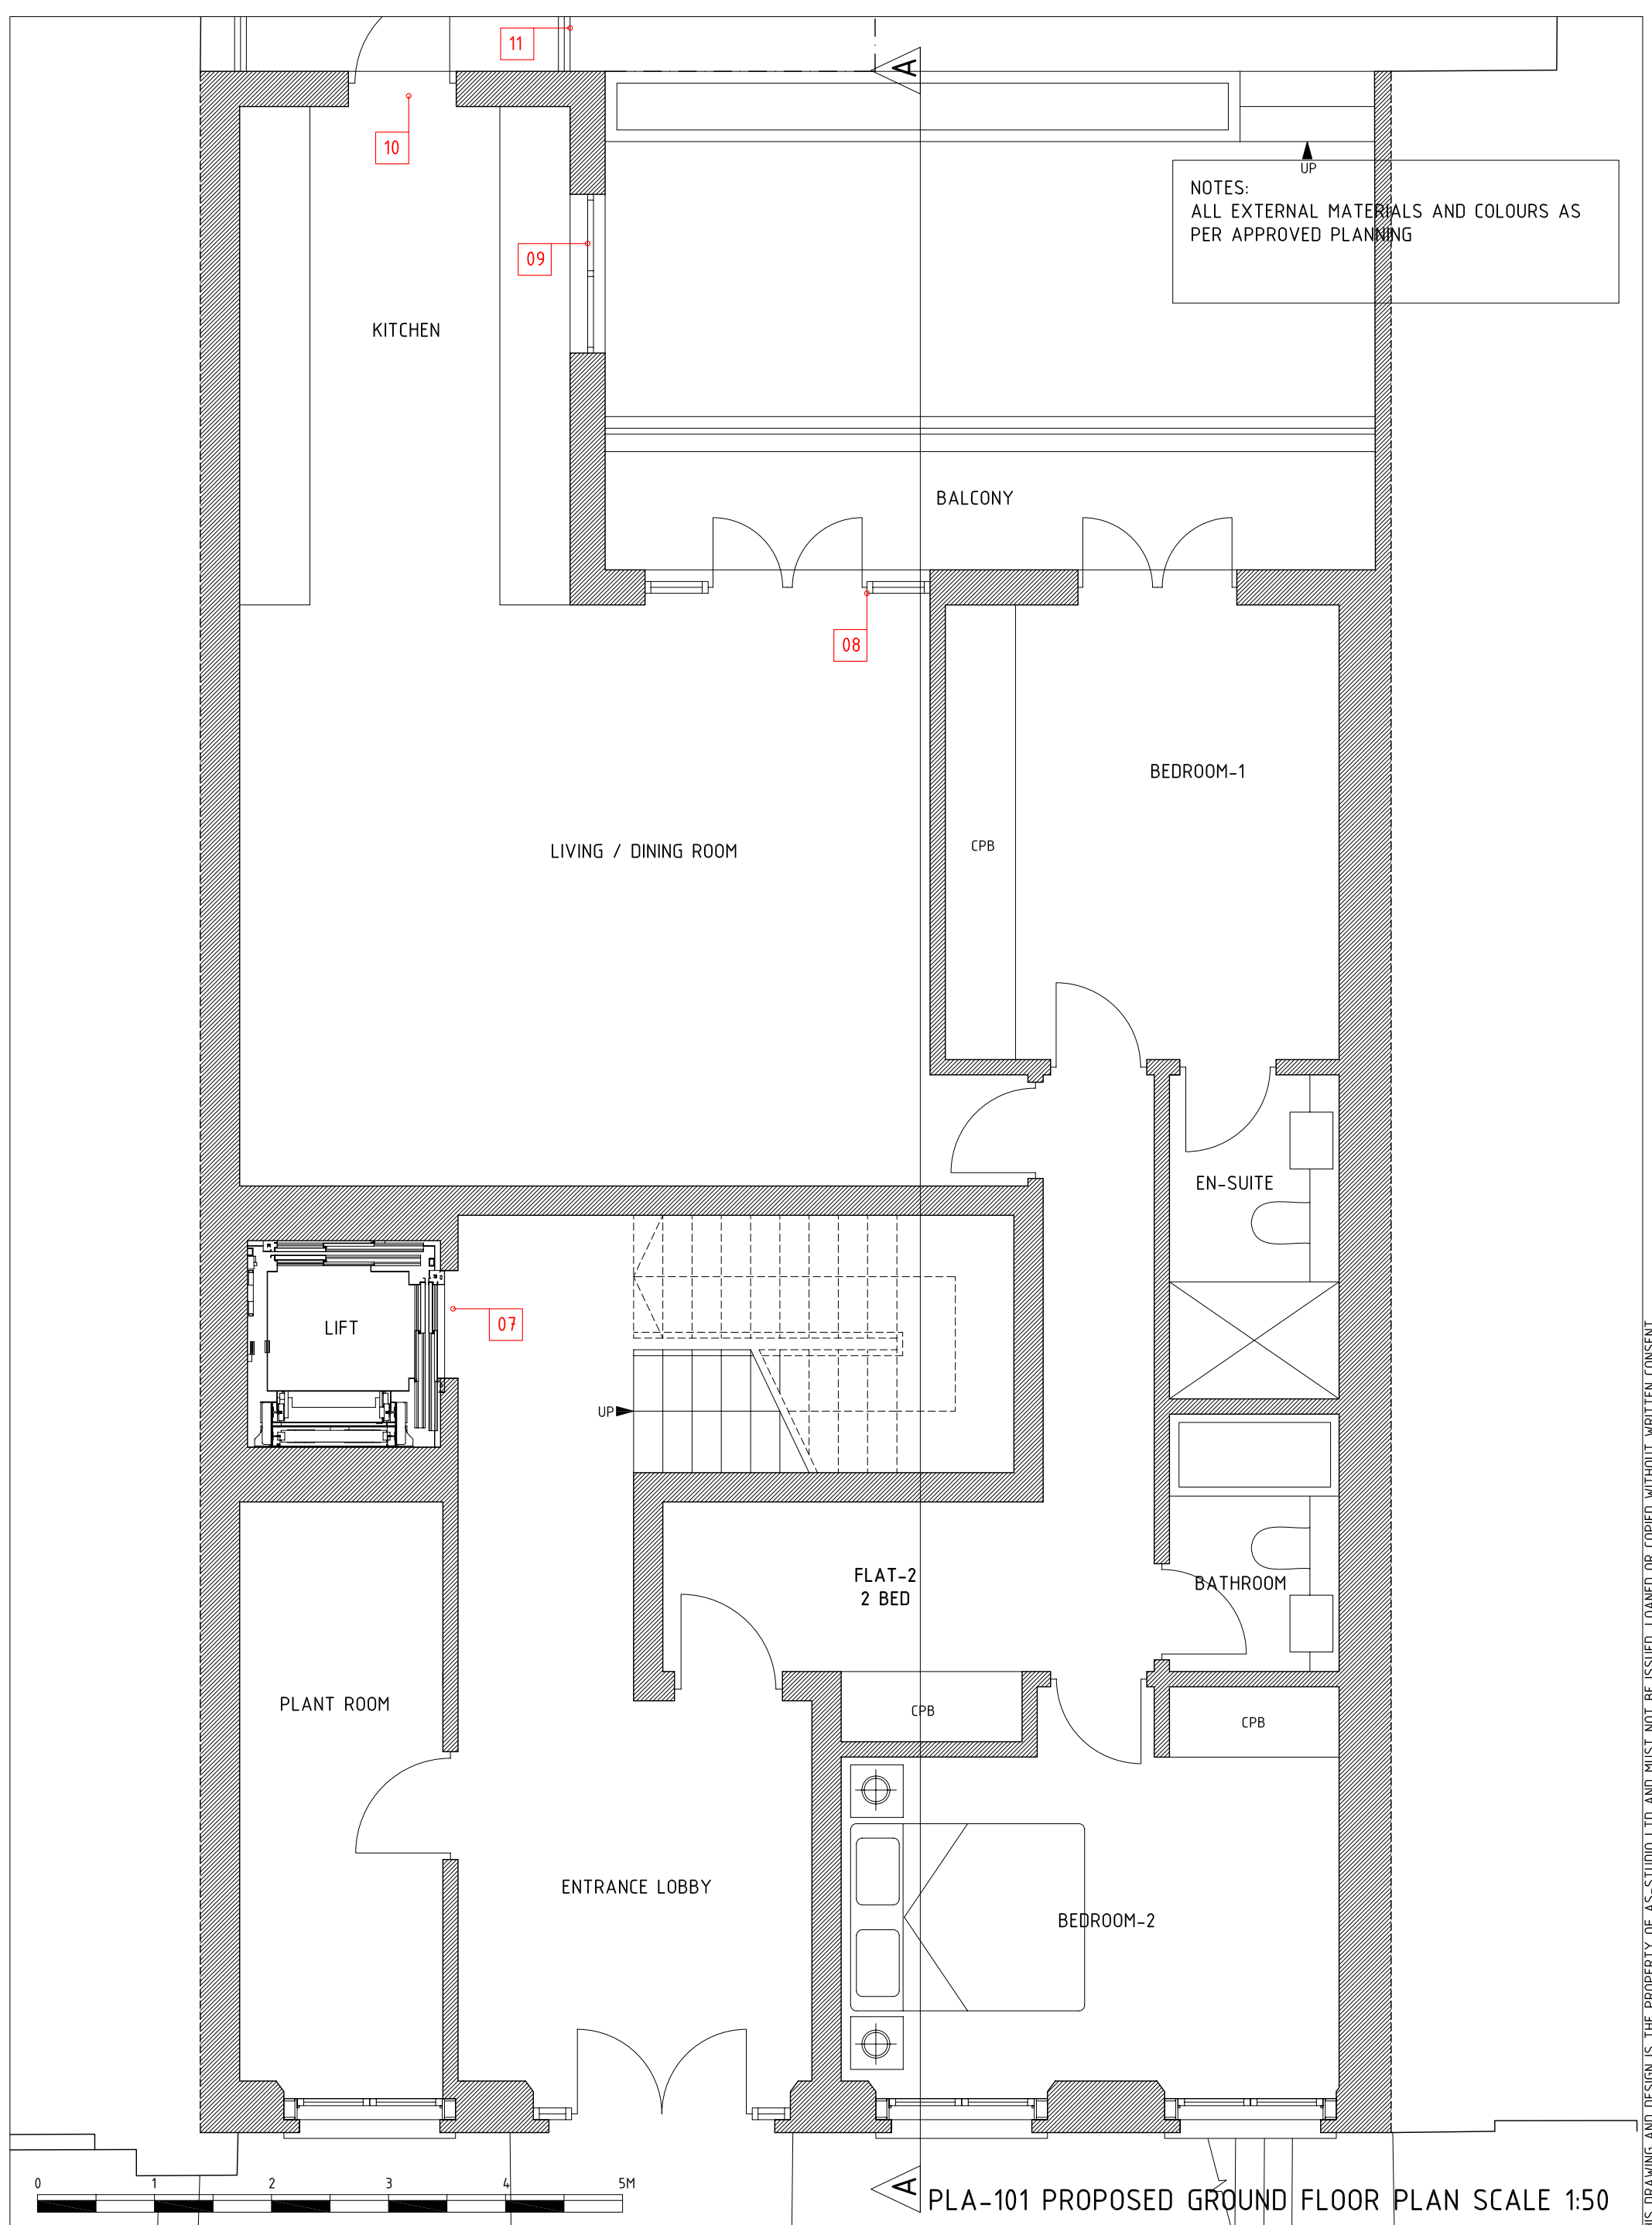

NOTES:  
ALL EXTERNAL MATERIALS AND COLOURS AS  
PER APPROVED PLANNING

PLA-101 PROPOSED GROUND FLOOR PLAN SCALE 1:50

NOTES:  
ALL EXTERNAL MATERIALS AND COLOURS AS  
PER APPROVED PLANNING

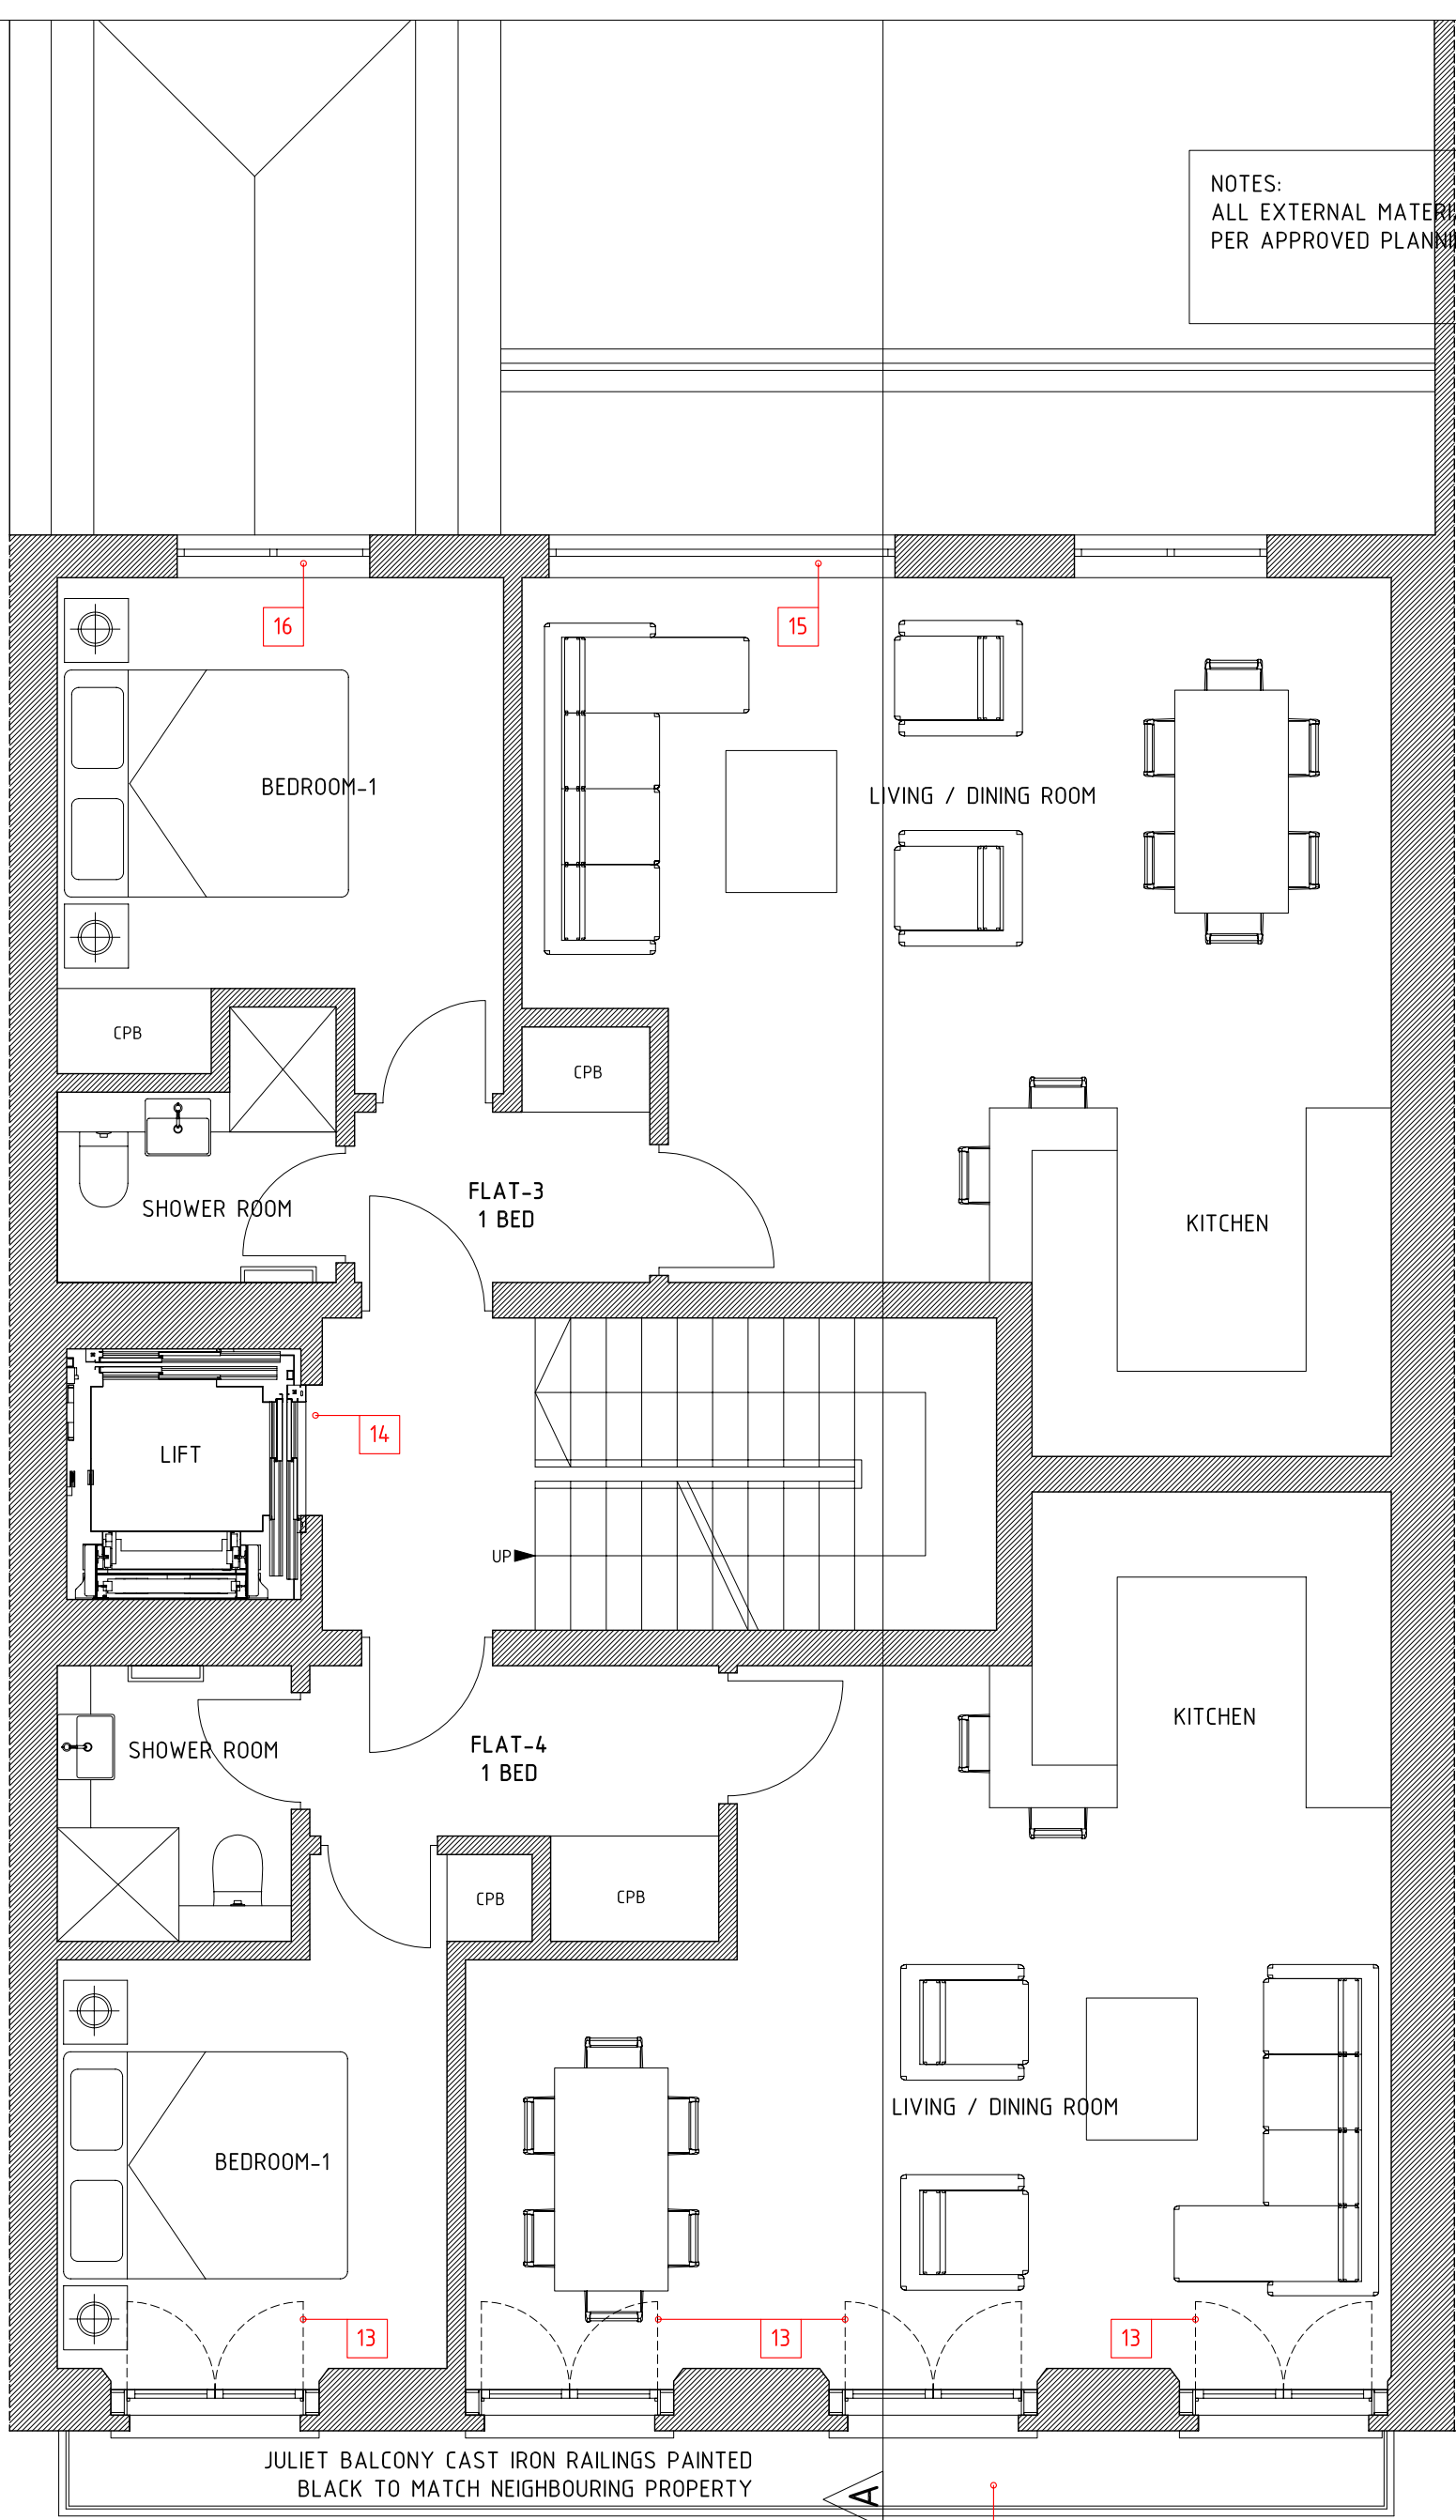

JULIET BALCONY CAST IRON RAILINGS PAINTED  
BLACK TO MATCH NEIGHBOURING PROPERTY



PLA-102 PROPOSED FIRST FLOOR PLAN SCALE 1:50




2 magdalen mews  
back of 164 finchley road  
london  
NW3 5HB  
tel: +44 (0)207 794 1625 fax: +44 (0) 207 794 0296  
info@as-studio.co.uk

PROJECT ADDRESS: 73 GUILFORD STREET, WC1N	PROPOSED FIRST FLOOR PLAN	
CLIENT NAME: TARA HILLS LTD	DRAWING NO: 3073(PLA)102	DWG FILE: 3073(PLA)100-300
	PROJECT STAGE:	DRAWN: PZ
	VERSION:	SCALE 1:50 SIZE: A3 DATE: 07 JUL 2010

**A**


THIS DRAWING AND DESIGN IS THE PROPERTY OF AS-STUDIO LTD AND MUST NOT BE ISSUED, LOANED OR COPIED WITHOUT WRITTEN CONSENT

NOTES:  
ALL EXTERNAL MATERIALS AND COLOURS AS  
PER APPROVED PLANNING

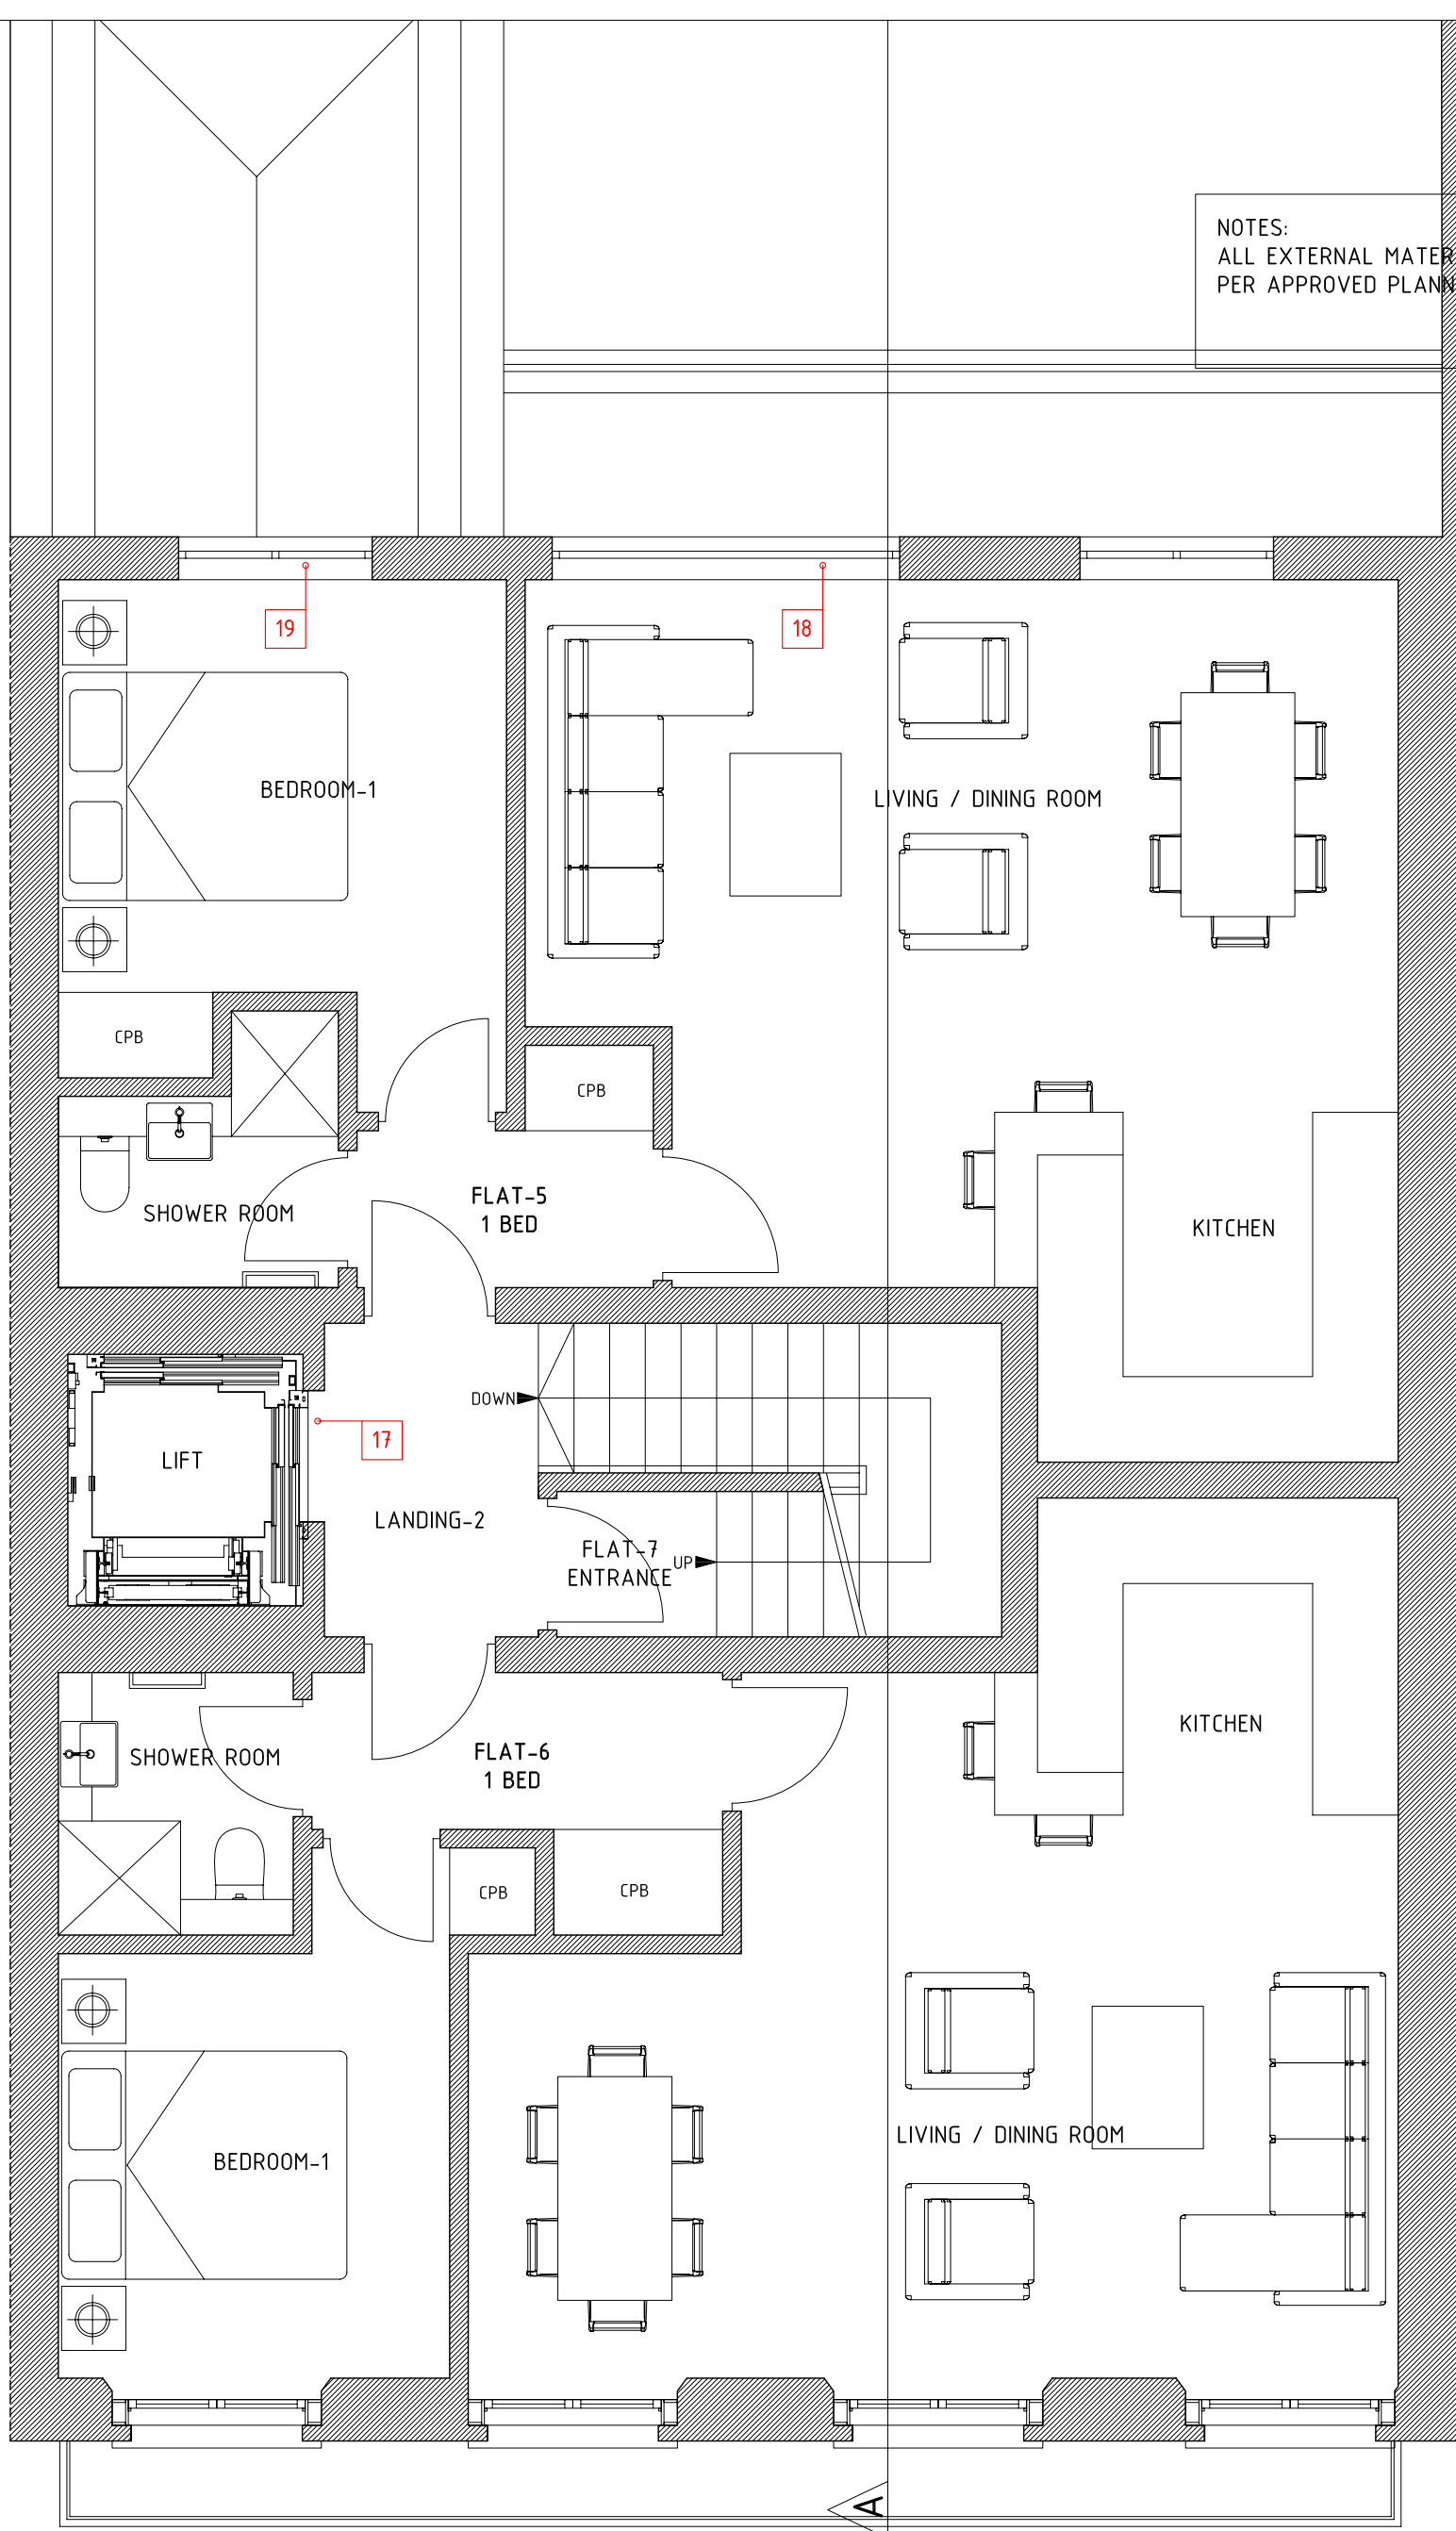

PLA-103 PROPOSED SECOND FLOOR PLAN SCALE 1:50

NOTES:  
ALL EXTERNAL MATERIALS AND COLOURS AS  
PER APPROVED PLANNING

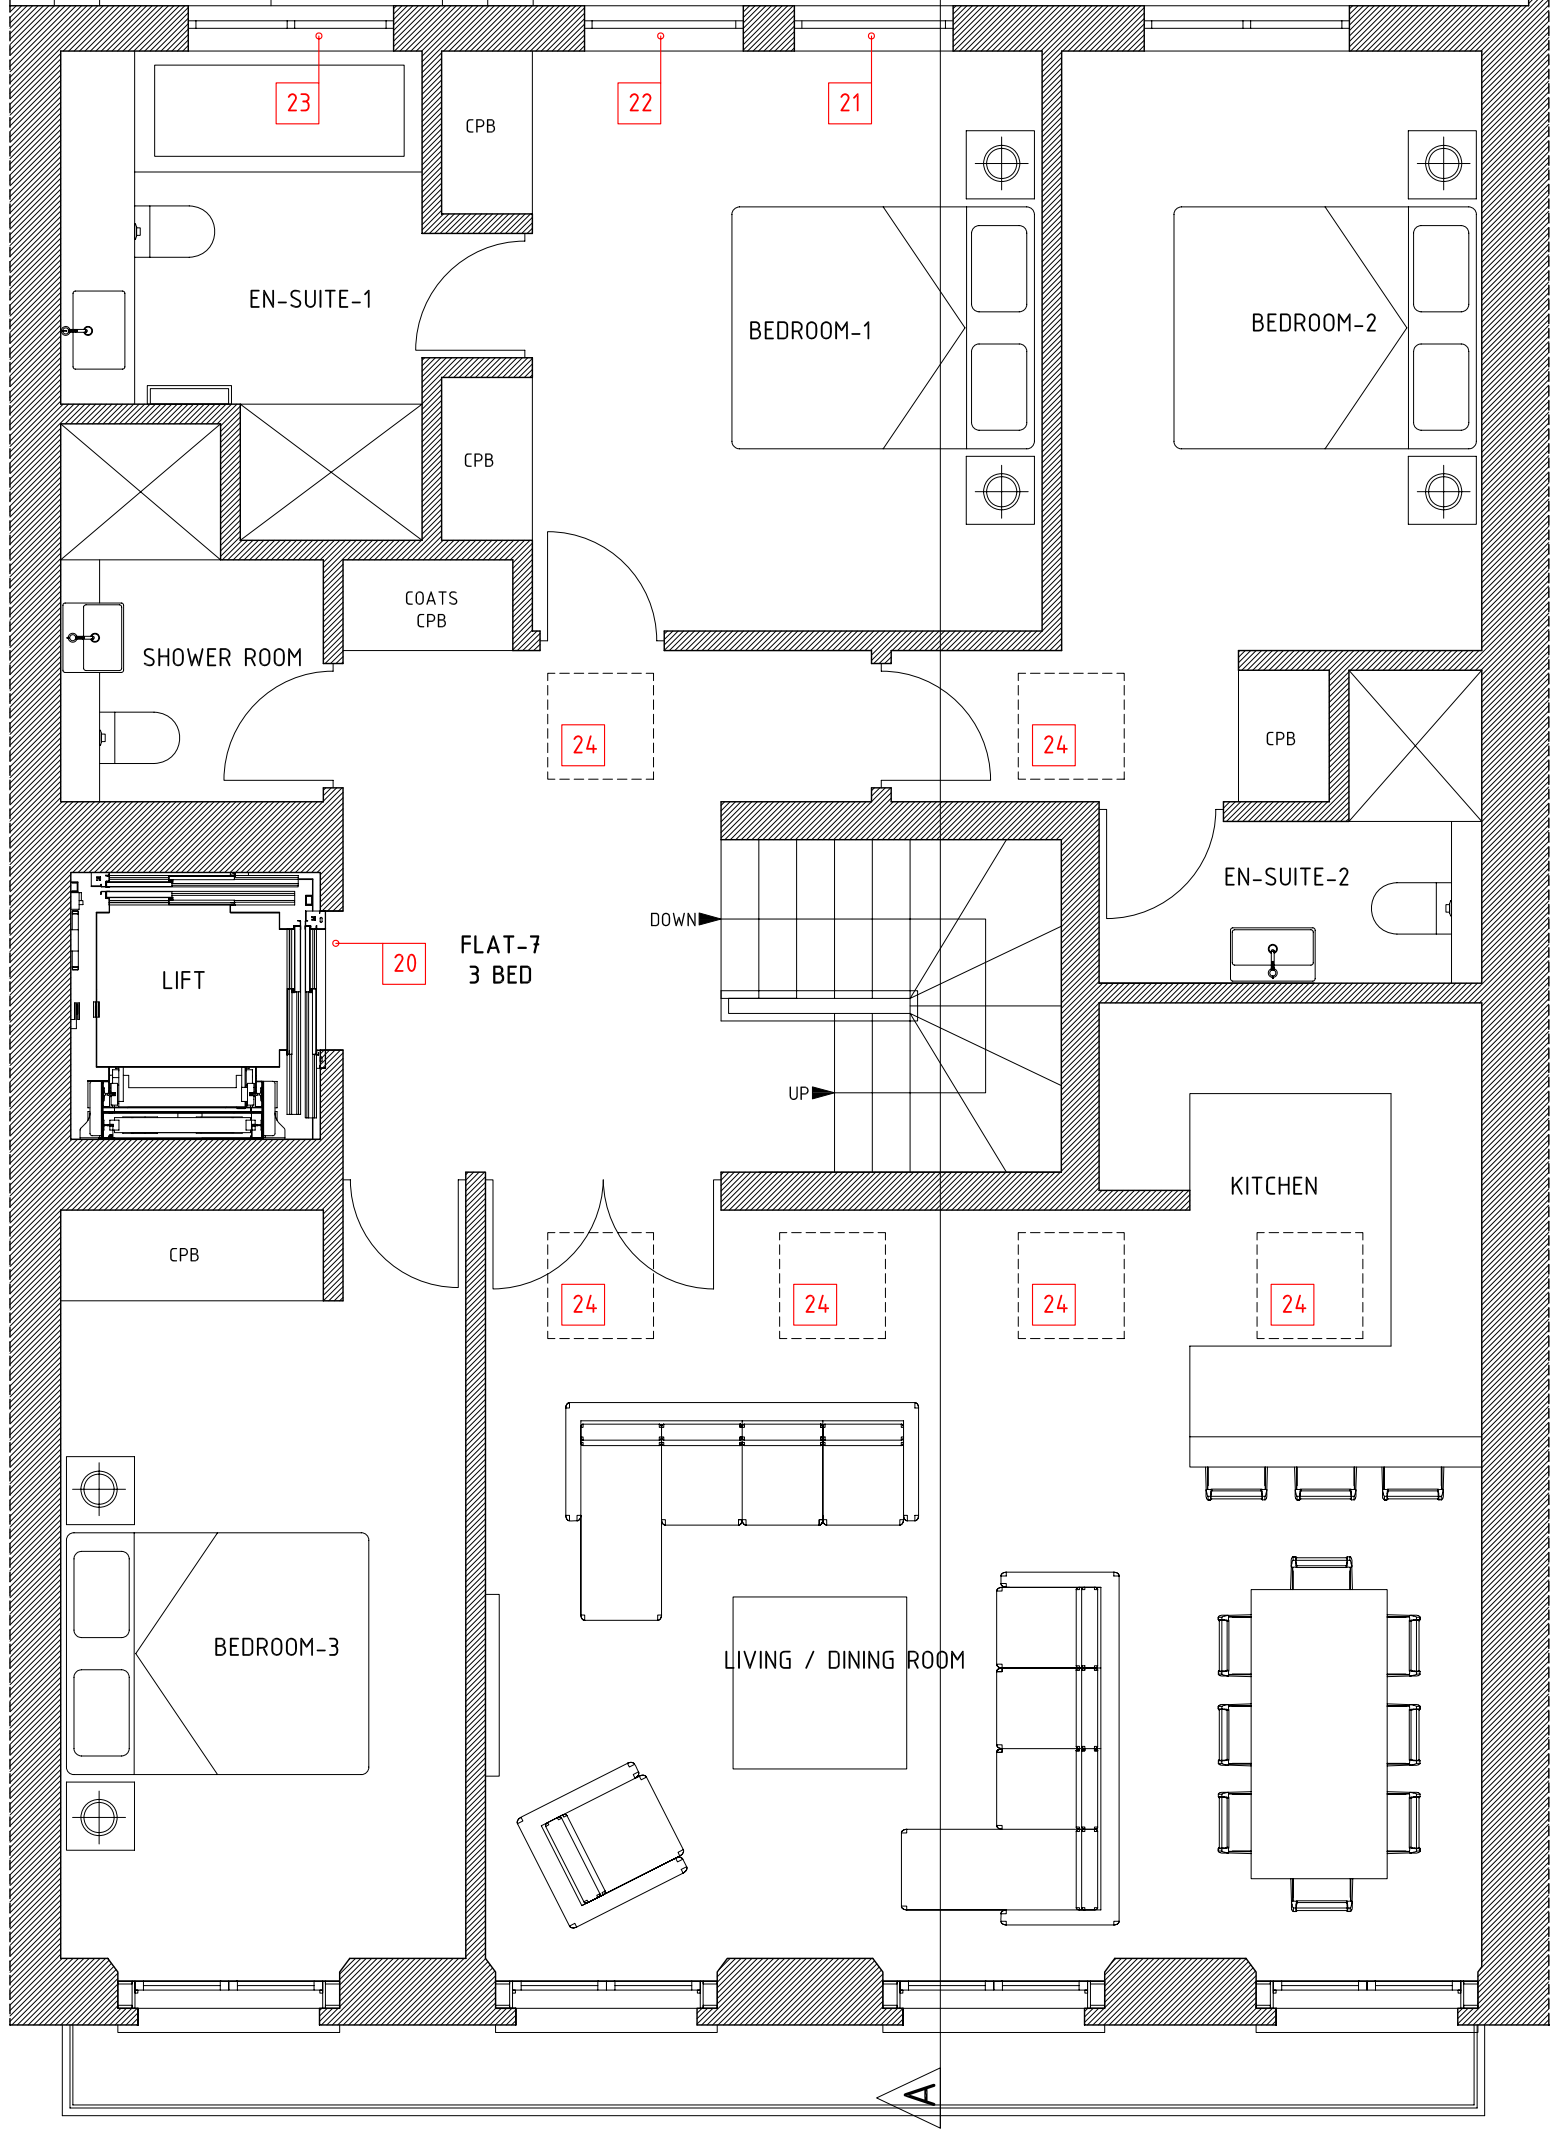

PLA-104 PROPOSED THIRD FLOOR PLAN SCALE 1:50


NOTES:  
ALL EXTERNAL MATERIALS AND COLOURS AS  
PER APPROVED PLANNING

TIMBER DECKING

LIFT BULKHEAD

ROOF TERRACE ACCESS. ALUMINIUM FRAMES  
PAINTED BLACK AND CLEAR GLASS

WALK ON GLASS  
ROOFLIGHTS

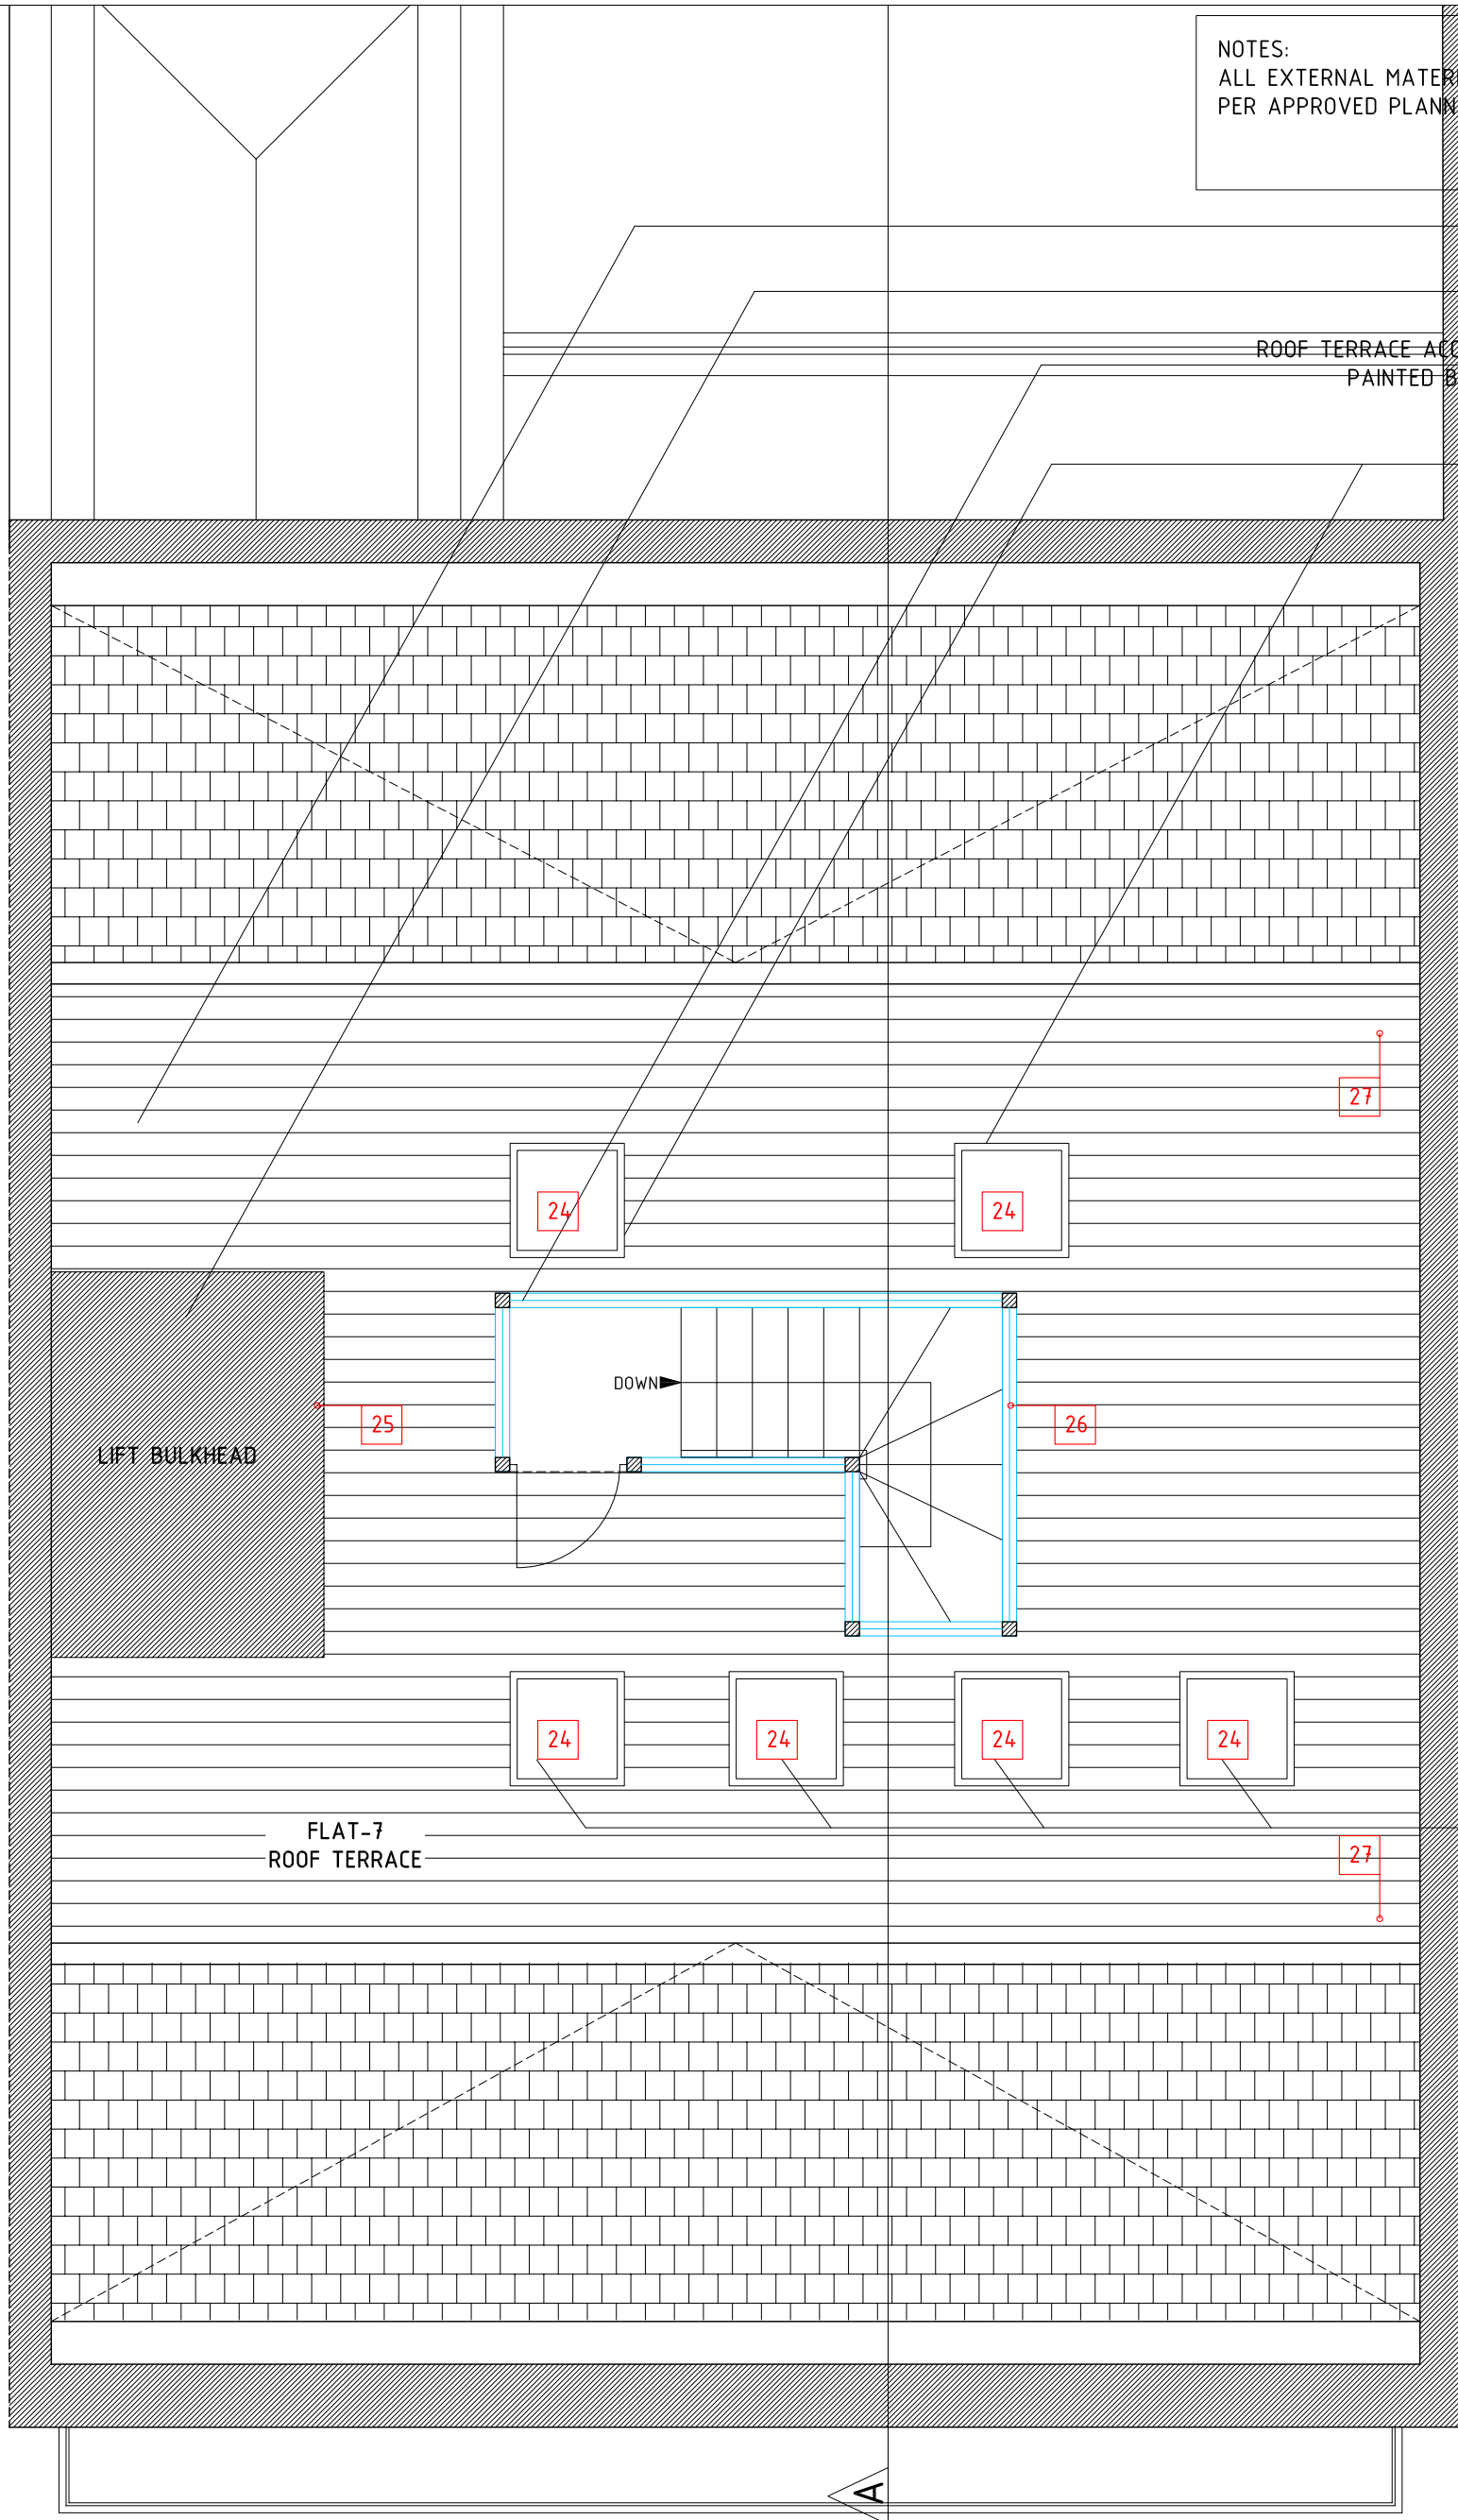

LIFT BULKHEAD

DOWN

FLAT-7  
ROOF TERRACE

WALK ON GLASS  
ROOFLIGHTS



PLA-105 PROPOSED ROOF PLAN SCALE 1:50



2 magdalen mews  
back of 164 finchley road  
london  
NW3 5HB  
tel: +44 (0)207 794 1625 fax: +44 (0) 207 794 0296  
info@as-studio.co.uk


PROJECT ADDRESS: 73 GUILFORD STREET, WC1N  
CLIENT NAME: TARA HILLS LTD

PROPOSED ROOF PLAN	
DRAWING NO: 3073(PLA)105	DWG FILE: 3073(PLA)100-300
PROJECT STAGE:	DRAWN: PZ
VERSION:	SCALE 1:50 SIZE: A3

**A**

DATE: 07 JUL 2010

THIS DRAWING AND DESIGN IS THE PROPERTY OF AS-STUDIO LTD AND MUST NOT BE ISSUED, LOANED OR COPIED WITHOUT WRITTEN CONSENT

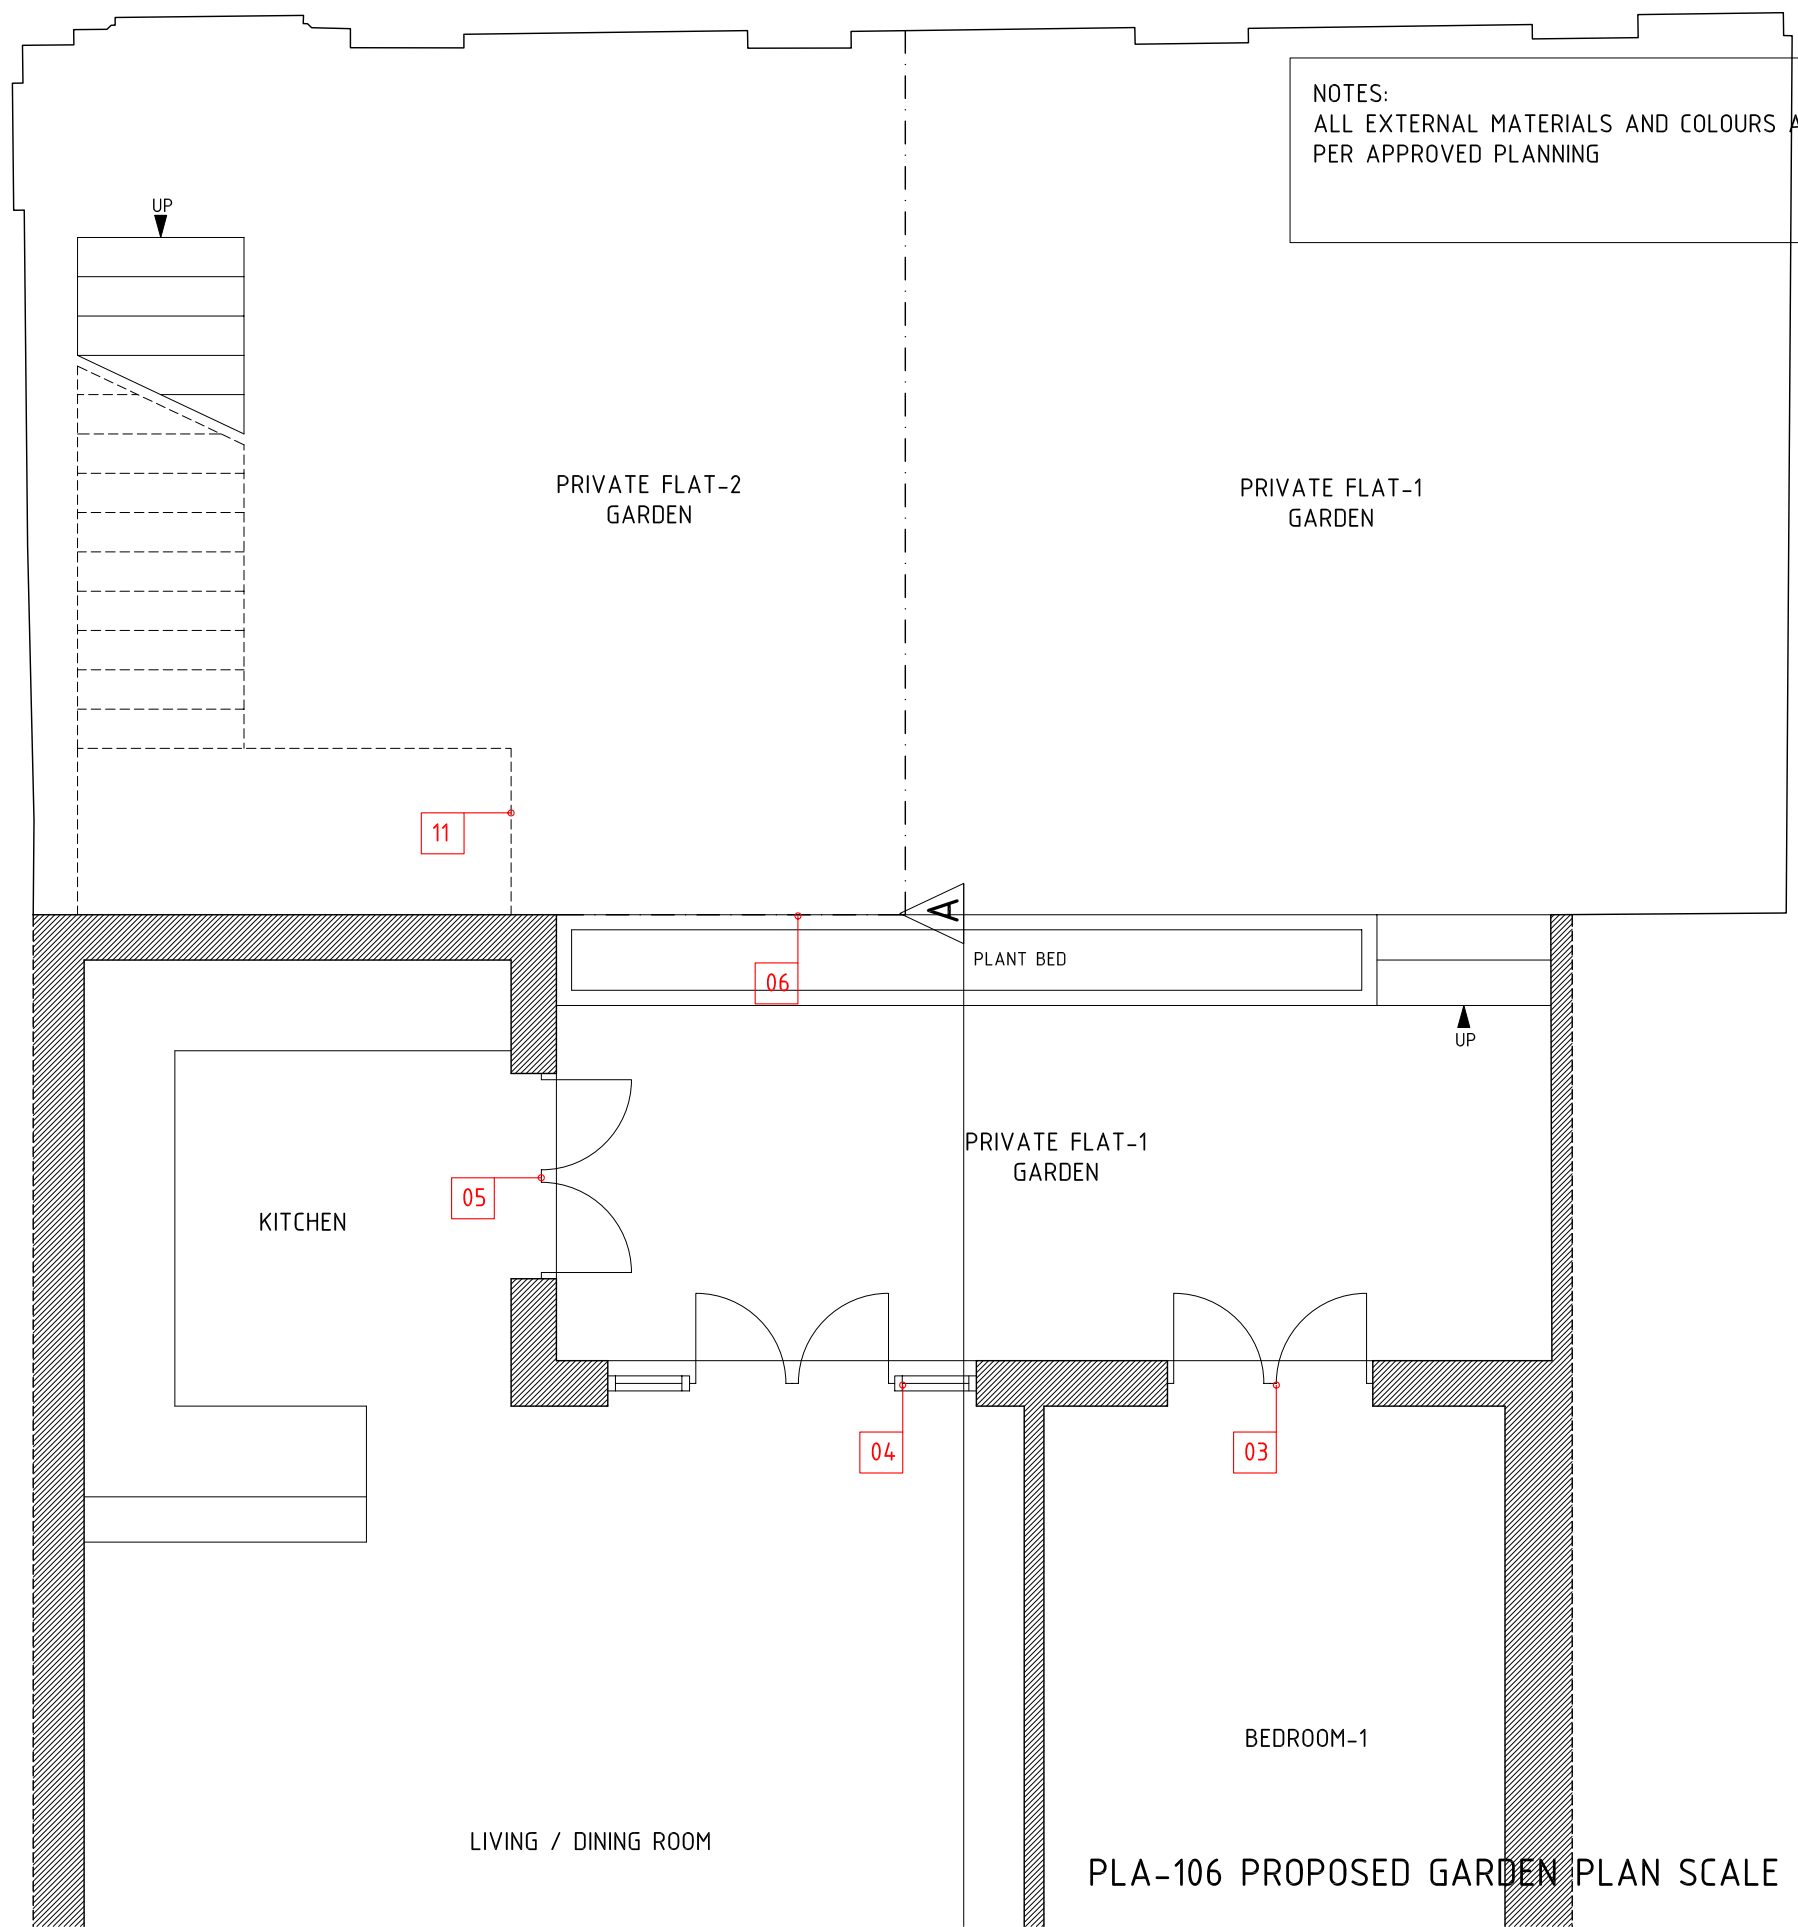

PLA-106 PROPOSED GARDEN PLAN SCALE 1:50

THIS DRAWING AND DESIGN IS THE PROPERTY OF AS-STUDIO LTD AND MUST NOT BE ISSUED, LOANED OR COPIED WITHOUT WRITTEN CONSENT


NOTES:  
ALL EXTERNAL MATERIALS AND COLOURS AS  
PER APPROVED PLANNING



PLA-200 PROPOSED REAR ELEVATION SCALE 1:50



NOTES:  
FRONT ELEVATION AS PER APPROVED PLANNING  
EXCEPT JULIET BALCONY ADDED.  
CAST IRON RAILINGS PAINTED  
BLACK TO MATCH NEIGHBOURING PROPERTY

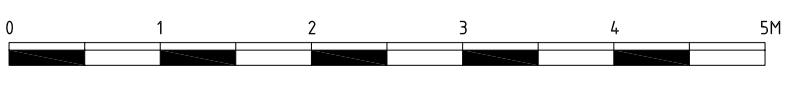

PLA-201 PROPOSED FRONT (GUILFORD STREET) ELEVATION SCALE 1:50


NOTES:  
ALL EXTERNAL MATERIALS AND COLOURS AS  
PER APPROVED PLANNING

TIMBER DECKING

LIFT BULKHEAD

ROOF TERRACE ACCESS. ALUMINIUM FRAMES PAINTED BLACK AND CLEAR GLASS

ROOF LINE AS PER APPROVED PLANNING

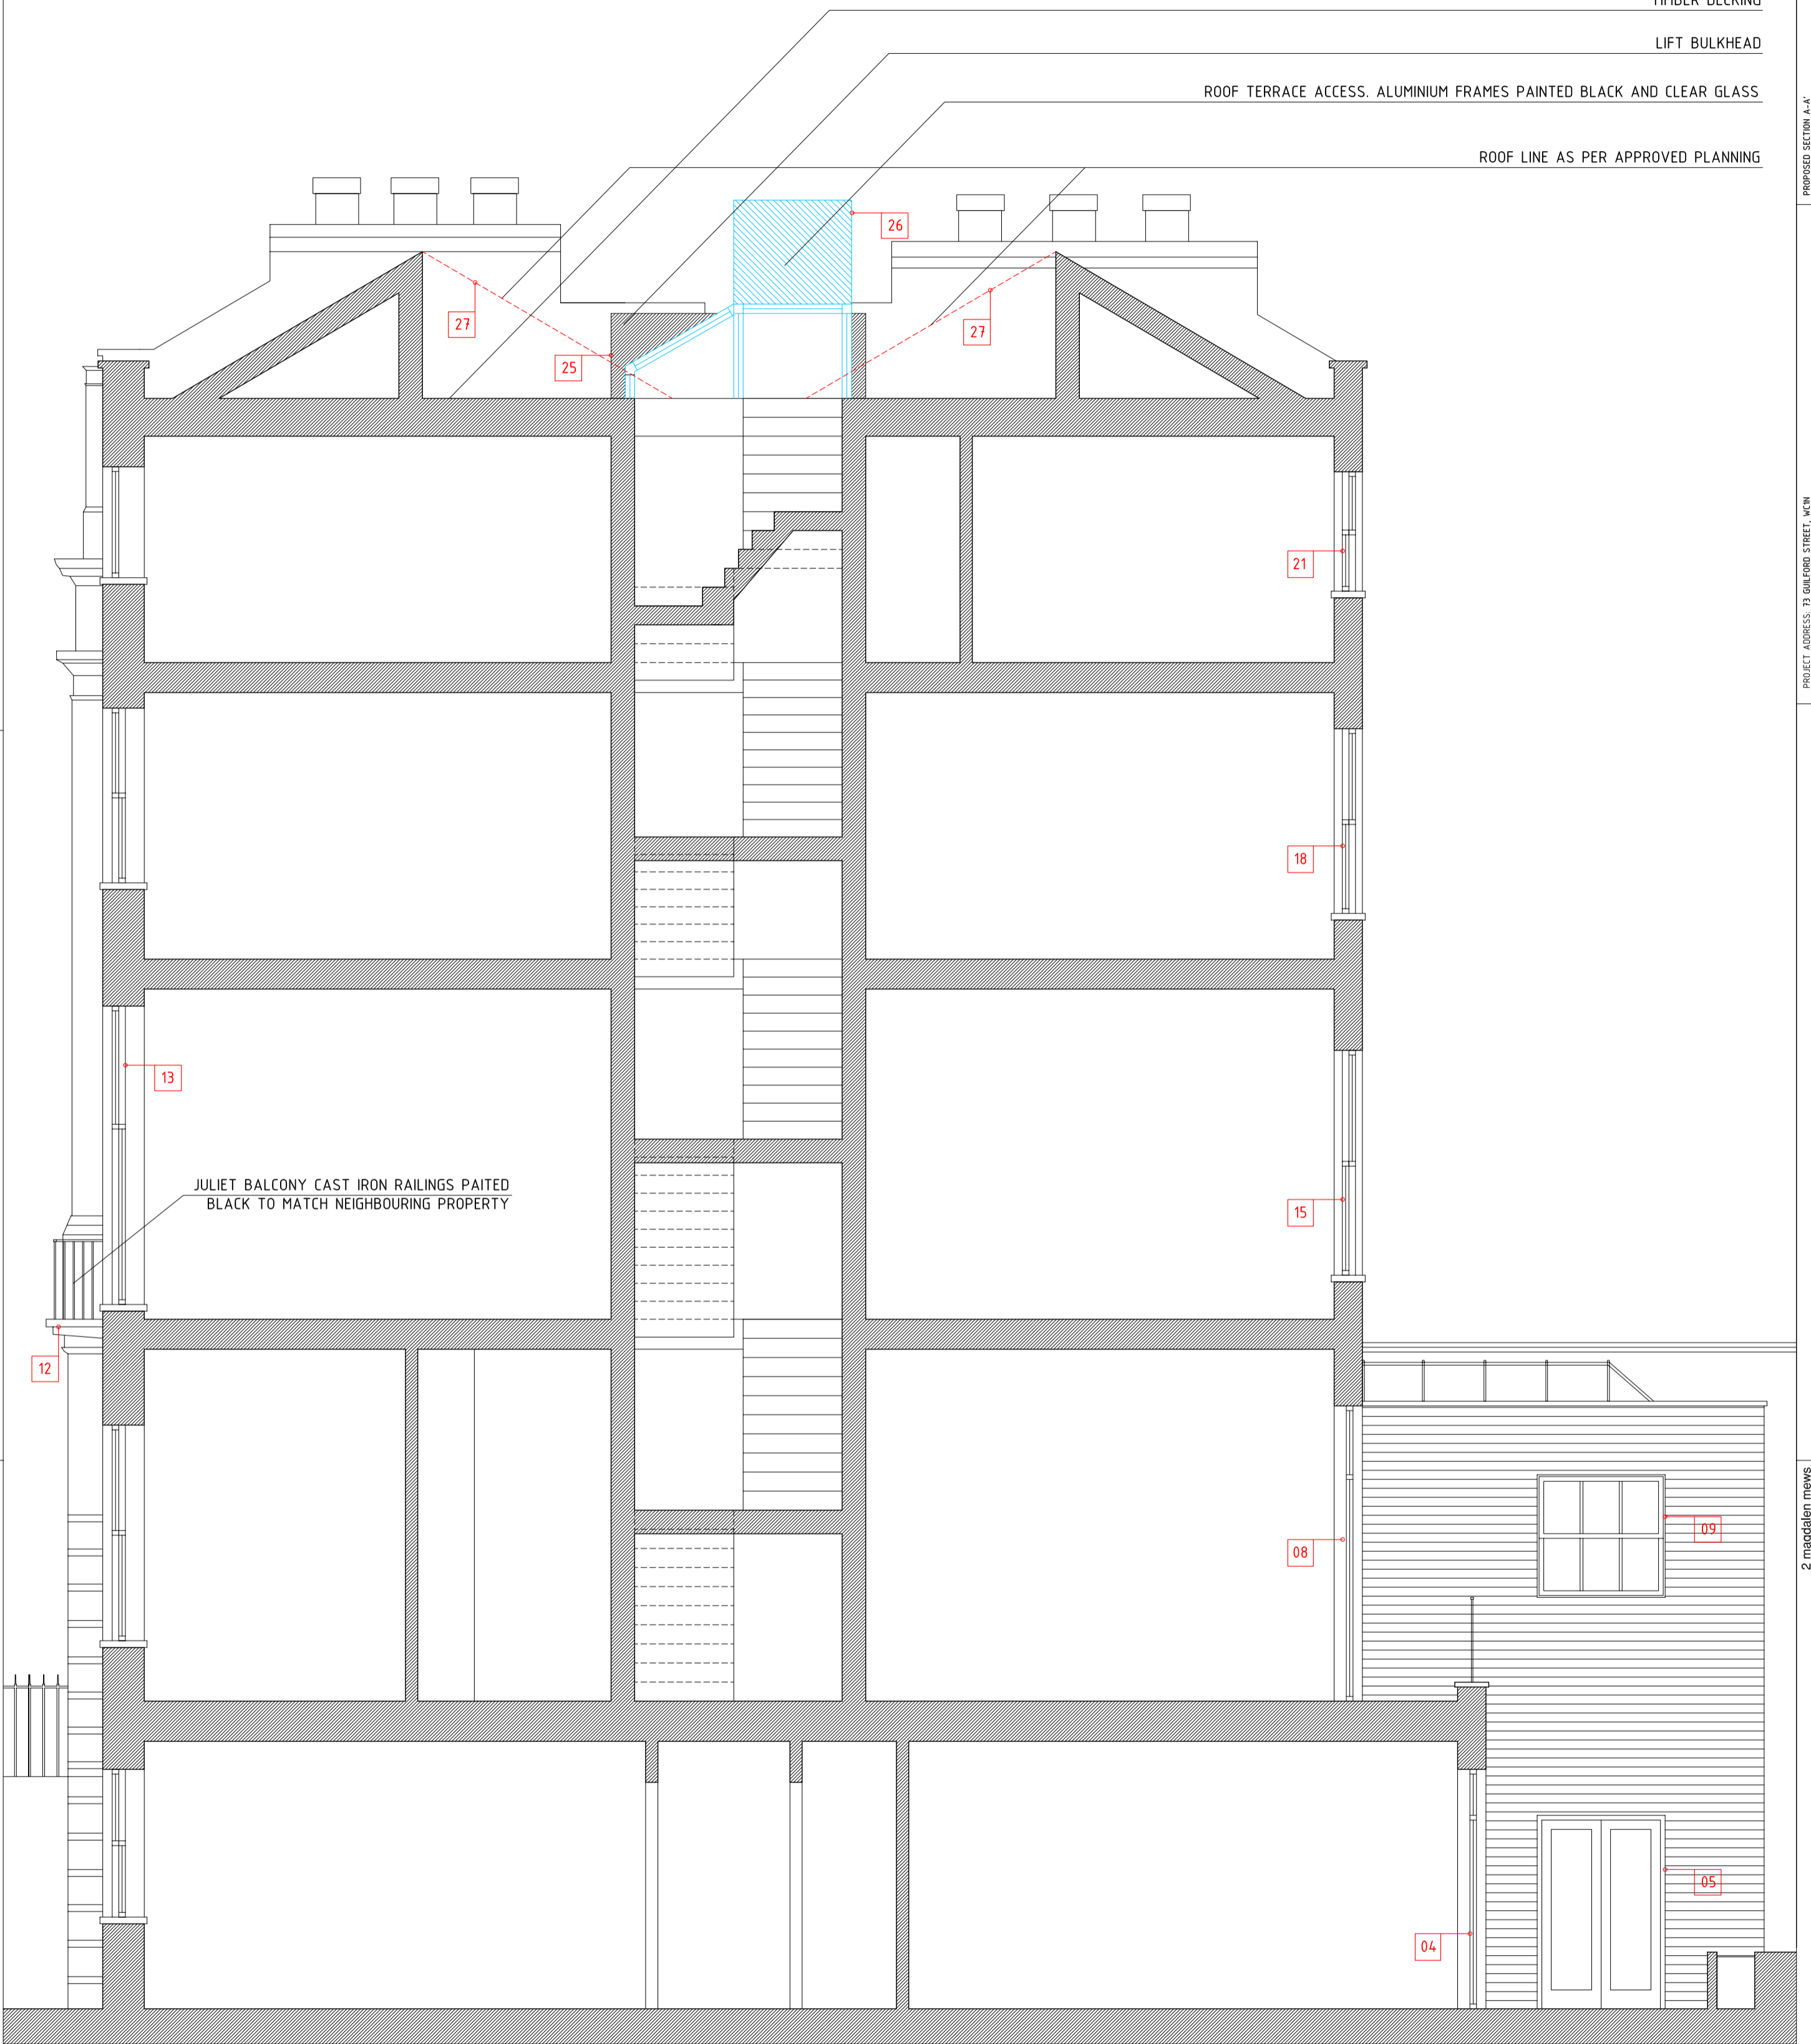

PROJECT ADDRESS: 73 GOLFORD STREET, WCN

CLIENT NAME: TARA HILLS LTD

2 magdalen mews  
back of 164 finchley road  
london  
NW3 5HB  
16-44 (0)207 794 1825 fax:44 (0) 207 794 0296  
info@as-studio.co.uk