


RECEIVED 23 JUL 2010

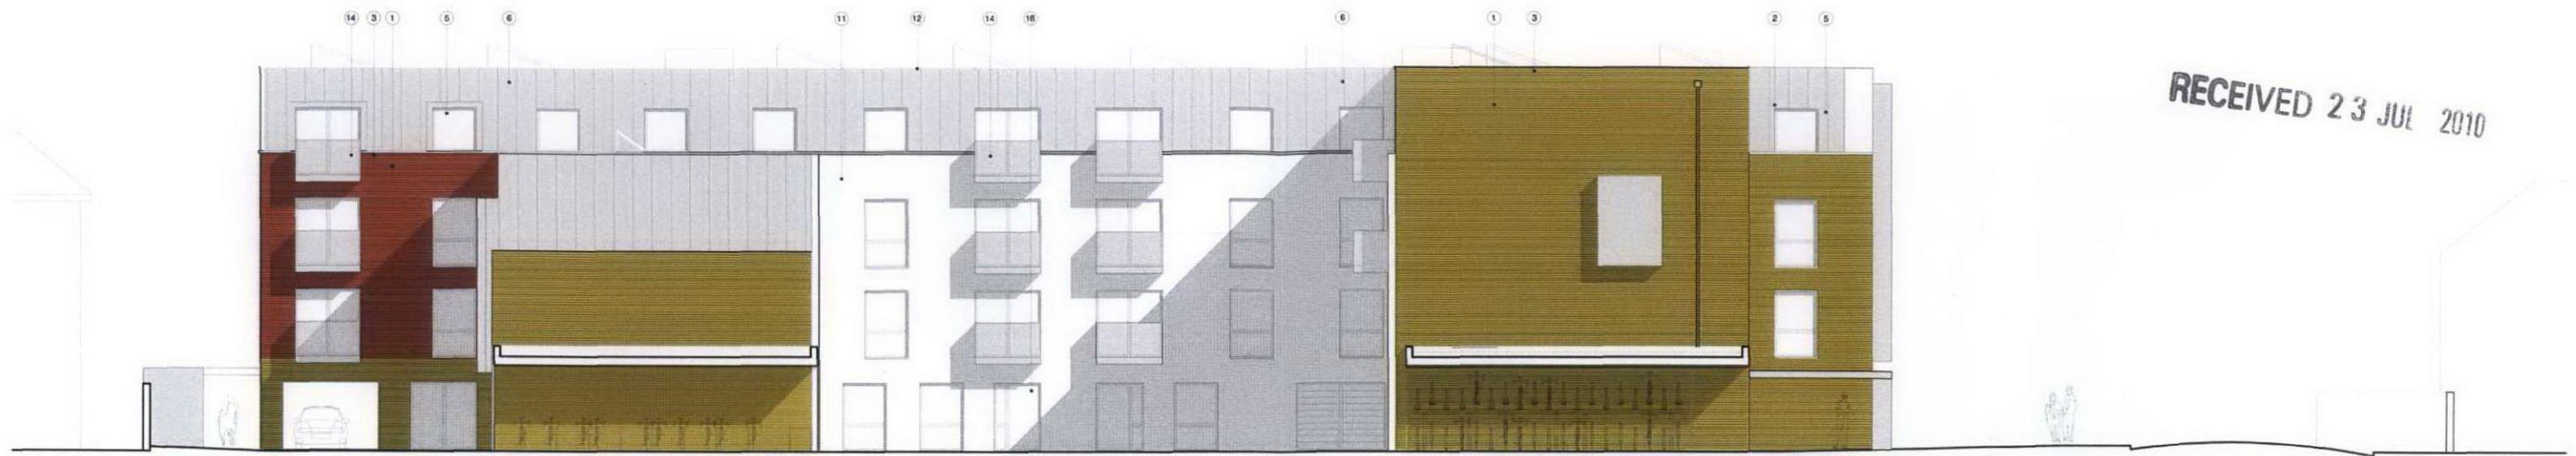


WEST ELEVATION SHOWING COURTYARD  
(BLOCK B/C REAR ELEVATION)



NORTH ELEVATION  
(BLOCKS C AND D)



PLAN KEY

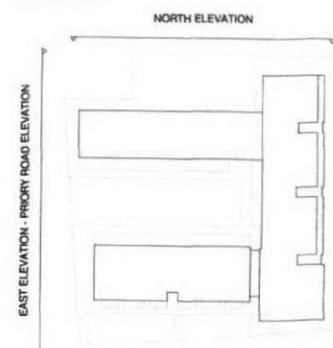

KEY TO MATERIALS

1. STRETCHER BONDED FACING BRICKWORK
  2. STRETCHER BOND FACING BRICKWORK WITH ALTERNATING COURSES IN DARKER MULTI TYPE BRICK
  3. RECESSED BRICK BAND BELOW METAL COPING
  4. RECESSED BRICK PANEL
  5. VELFAC COMPOSITE WINDOWS OR SIMILAR
  6. METAL CLADDING
  7. CANTILEVERED ORIEL WINDOW WITH COPPER CLADDING
  8. METAL CLAD TOP STOREY RECESSED 1.7M
  9. CLEAR TOUGHENED GLASS BALUSTRADE
  10. METAL CANOPY
  11. COLOURED RENDER
  12. FLAT (GREEN) ROOF BEHIND PARAPET
  13. OPAQUE GLASS PANEL, BY VELFAC OR SIMILAR
  14. TRANSLUCENT TOUGHENED GLASS BALUSTRADE
  15. TIMBER DOOR
  16. LOUVERED TIMBER BIN STORE DOOR
  17. TIMBER SCREEN WITH GATE TO CYCLE STORE
  18. GLAZED PATIO DOORS
  19. METAL GATE
  20. GLAZING SCREEN TO STAIRWELL
  21. GLAZED SCREEN TO RECESSES
  22. OPAQUE GLASS PANELS AT TOP AND BOTTOM OF EACH STOREY, AS VELFAC 'SHADOW BOX' DETAIL
  23. OPAQUE GLAZING TO BATHROOMS
- NOTE: GREEN ROOF SOLAR PANELS POSITION TO BE CONFIRMED

NOTES

1. This drawing is copyright of PTE Architects
2. Use figured dimensions only. Do not scale

B 03.06.09 Block D cycle store amended  
A Feb 09 Amendments following consultation with planners

Author: JG

Checker: AB

Drawn: TP

Scale: 1:100

Date: 07.02.09

Project: WAITE'S HOUSES (PRIORITY ROAD)

Client: PTE

Architect: PTE

Address: 89 GERRARD STREET, LONDON E1 6AT

Tel: 020 7258 1171

Fax: 020 7258 0100

Website: www.ptea.co.uk

E-mail: north.somerset@ptea.co.uk

PLANNING

**PTEa**  
POLLARD THOMAS EDWARDS architects

PROJECT	WAITE'S HOUSES (PRIORITY ROAD)	DATE	07.02.09	SCALE	1:100@A1	DATE	JAN 09
DESCRIPTION	PROPOSED ELEVATIONS WEST AND NORTH	PROJECT NO.	07-029	DRAWING NO.	PL(00)15	REVISION	B