



South-East - 600mm low wall, part open to highway.  
North-East - Landscaping, 1800 mm tall shiplay fencing  
North-West - Landscaping, 1800 mm tall shiplay fencing  
South-West - 1800mm tall timber shiplay fencing

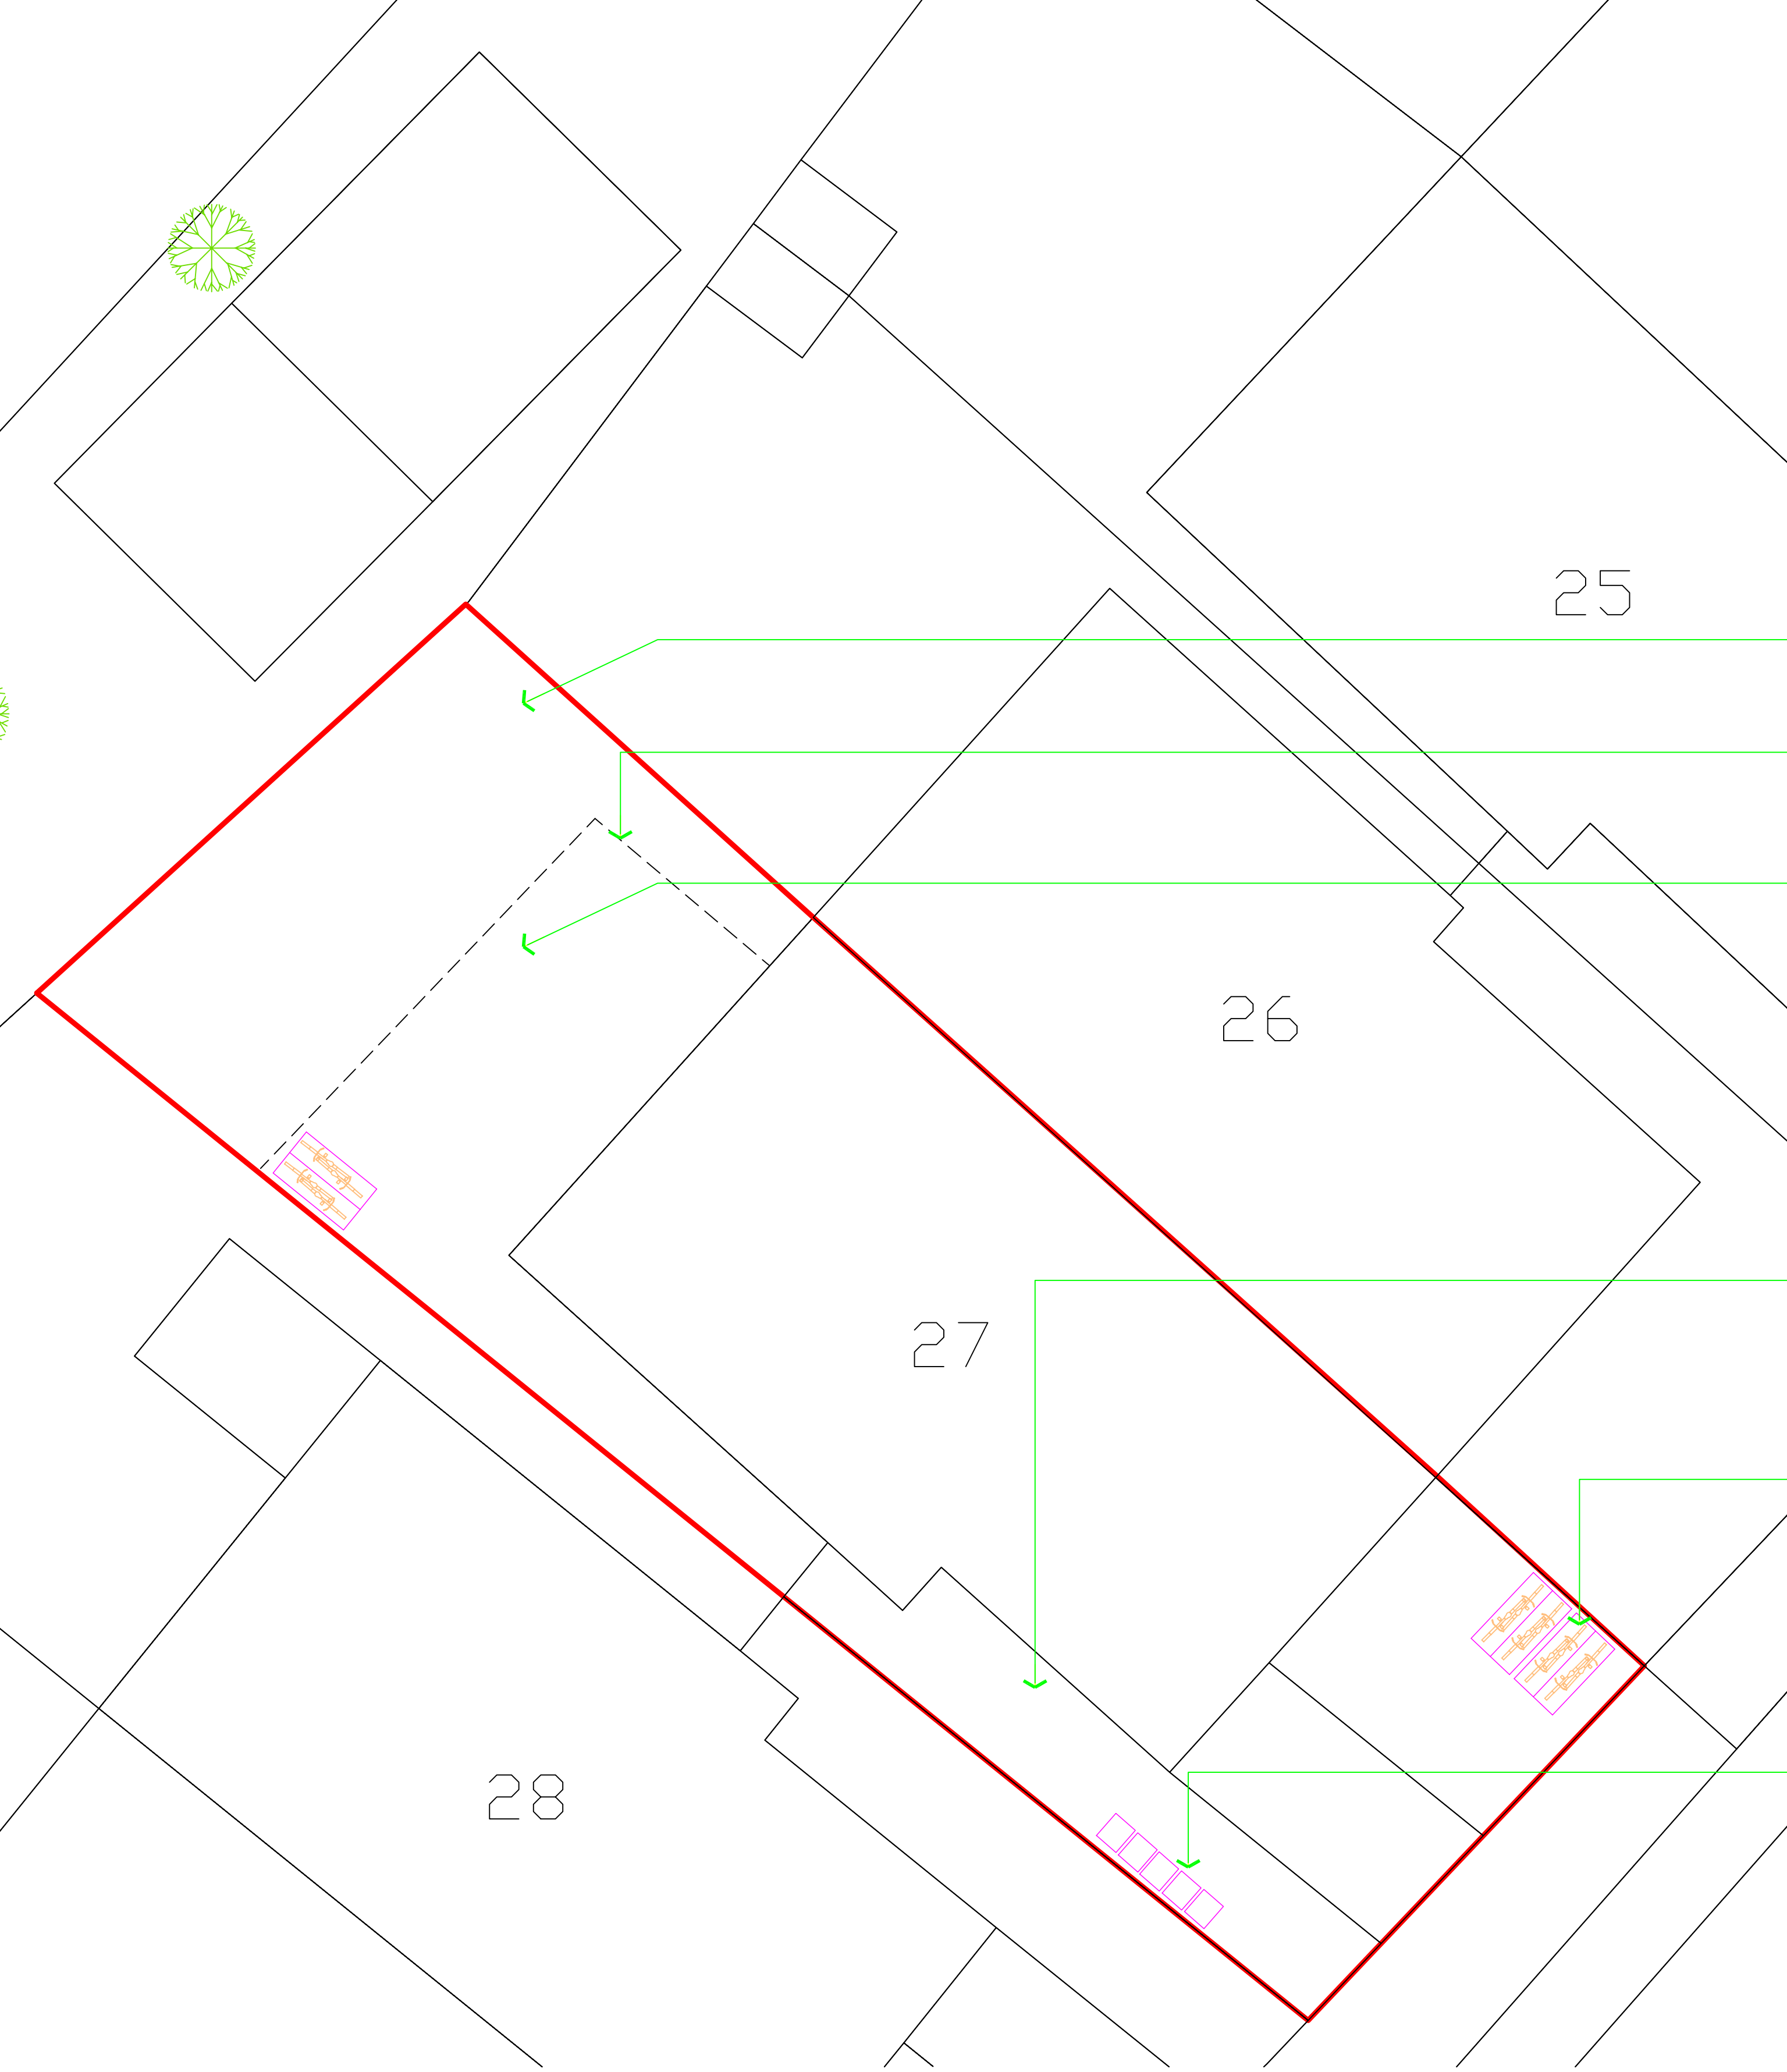

SITE PLAN 1:100



SITE PLAN 1:200

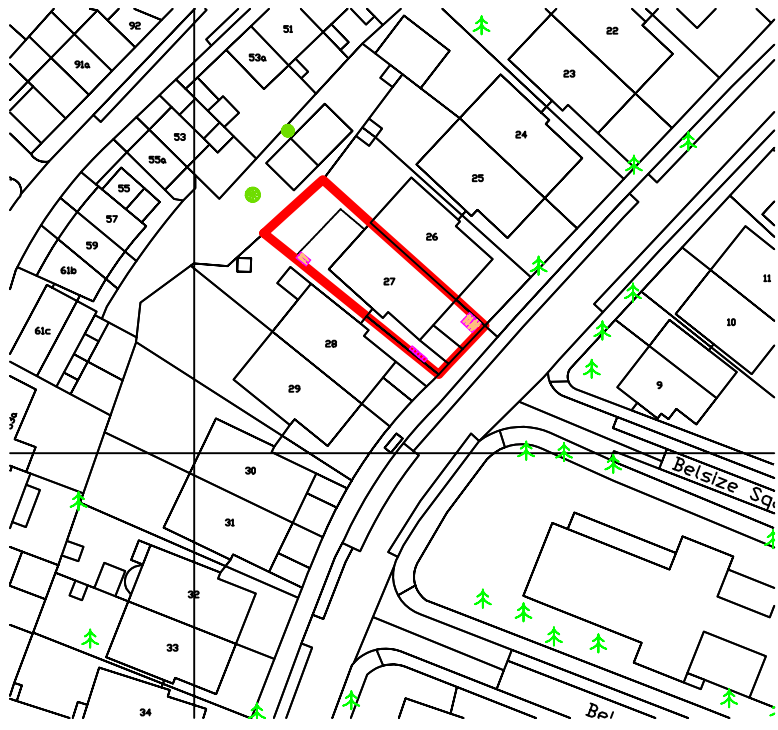

LOCATION PLAN 1:1250




BLOCK PLAN 1:500

- Private Garden to Flat 3 - to be retained
- Existing landscaping to be retained, existing fencing to be removed.
- Private Garden to Flat 1 - to be retained
- Existing landscaping to be retained, existing fencing to be removed.
- Existing footpath to rear Gardens.
- Existing Cycle secure store for fixed to front communal space - retained

Bin Area  
6 Green Recycling Boxes - 55ltr  
All recycling and bins to be retained  
6 Green Organic wheeled bins - 240ltr  
6 Regular bins wheeled bins - 240ltr

ALL DIMENSIONS AND TOLERANCES SHOWN SHOULD BE CHECKED AND CONFIRMED BY THE CLIENT PRIOR TO MANUFACTURE OR CONSTRUCTION.  
THIS DOCUMENT SHOULD NOT BE SCALED  
Dimensioned drawings can be produced free of charge by  
The Cadmonkies Partnership

THIS DRAWING IS SUBJECT TO COPYRIGHT ©  
DO NOT COPY

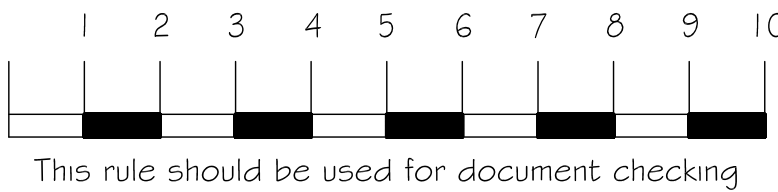

NOTES

REV	DESCRIPTION	DATE
-----	-------------	------

## Planning Drawing

Cadmonkies

architectural  
design  
partnership

Studio  
ONE  
  
6 Halls Lane  
BRACKLEY  
Northants, NN13 6AN  
Tel : 01280 - 704444  
Fax : 01280 - 701228  
www.cadmonkies.co.uk  
info@cadmonkies.co.uk

Planning and Building Regulations Design Consultants  
Architectural Technologists  
Principal Partner - Architectural Network Group ( South - East )  
3D Modelling and Pro Graph Design Studio  
Local Authorities Planning Agent Group Member  
  
Planning Portal Professional Status  
European Architectural Technologists  
Landmark and Promap Member  
Planning Appeal Consultants

The Cadmonkies Partnership Studio ONE, 6 Halls Lane BRACKLEY, Northants, NN13 6AN.	
CONTACT :	David Berlous
CLIENT:	Mr S Chinks and Ms E Semina
ADDRESS:	Flat 3 27 Belsize Park, London. NW3 4DU.
CONTACT :	Mr S Chinks
SITE:	Flat 3 27 Belsize Park, London. NW3 4DU.
SCHEME:	Proposed Conversion of Existing Dwelling into Single Family Unit
DRAWING TITLE: Existing Plans, Location and Block Plan	
DATE: July 2010	DRAWN: david berlous
SCALE: 1:1250, 1:500, 1:100, 1:50	@ A1
DRAWING No: P/10/0093/001	
REV:	