


ALL DIMENSIONS AND TOLERANCES SHOWN
SHOULD BE CHECKED AND CONFIRMED BY THE
CLIENT PRIOR TO MANUFACTURE OR
CONSTRUCTION.
THIS DOCUMENT SHOULD NOT BE SCALED
Dimensioned drawings can be produced
free of charge by
The Cadmonkies Partnership

THIS DRAWING IS SUBJECT TO COPYRIGHT ©
DO NOT COPY

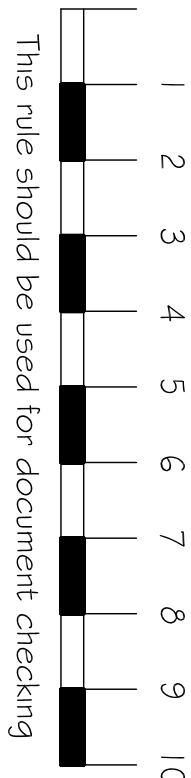

NOTES

REV	DESCRIPTION	DATE

Planning Drawing

architectural
design
partnership


Studio
ONE

6 Halls Lane
BRACKLEY
Northants, NN13 6AN
Tel : 01280 - 704444
Fax : 01280 - 701228
info@cadmonkies.co.uk
info@cadmonkies.co.uk


Planning and Building Regulations Design Consultants
Architectural Technologists
Principal Partner - Architectural Network Group (South - East)
3D Modelling and Pro Graph Design Studio
Local Authorities Planning Agent Group Member

Planning Portal Professional Status
European Architectural Technologists
Landmark and Promap Member
Planning Appeal Consultants


The Cadmonkies Partnership
Studio ONE, 6 Halls Lane
BRACKLEY, Northants, NN13 6AN.
CONTACT : David Berloius
CLIENT: Mr S Chinks and Ms E Semina
ADDRESS: Flat 3
27 Belize Park, London,
NW3 4DU.
CONTACT : Mr S Chinks
SITE : Flat 3
27 Belize Park, London,
NW3 4DU.
SCHEME: Proposed Conversion of Existing Dwelling
into Single Family Unit
DRAWING TITLE: Proposed Plans
DATE: July 2010
SCALE: 1 : 100
DRAWING No: P/10/0093/005
KEY: @ A1

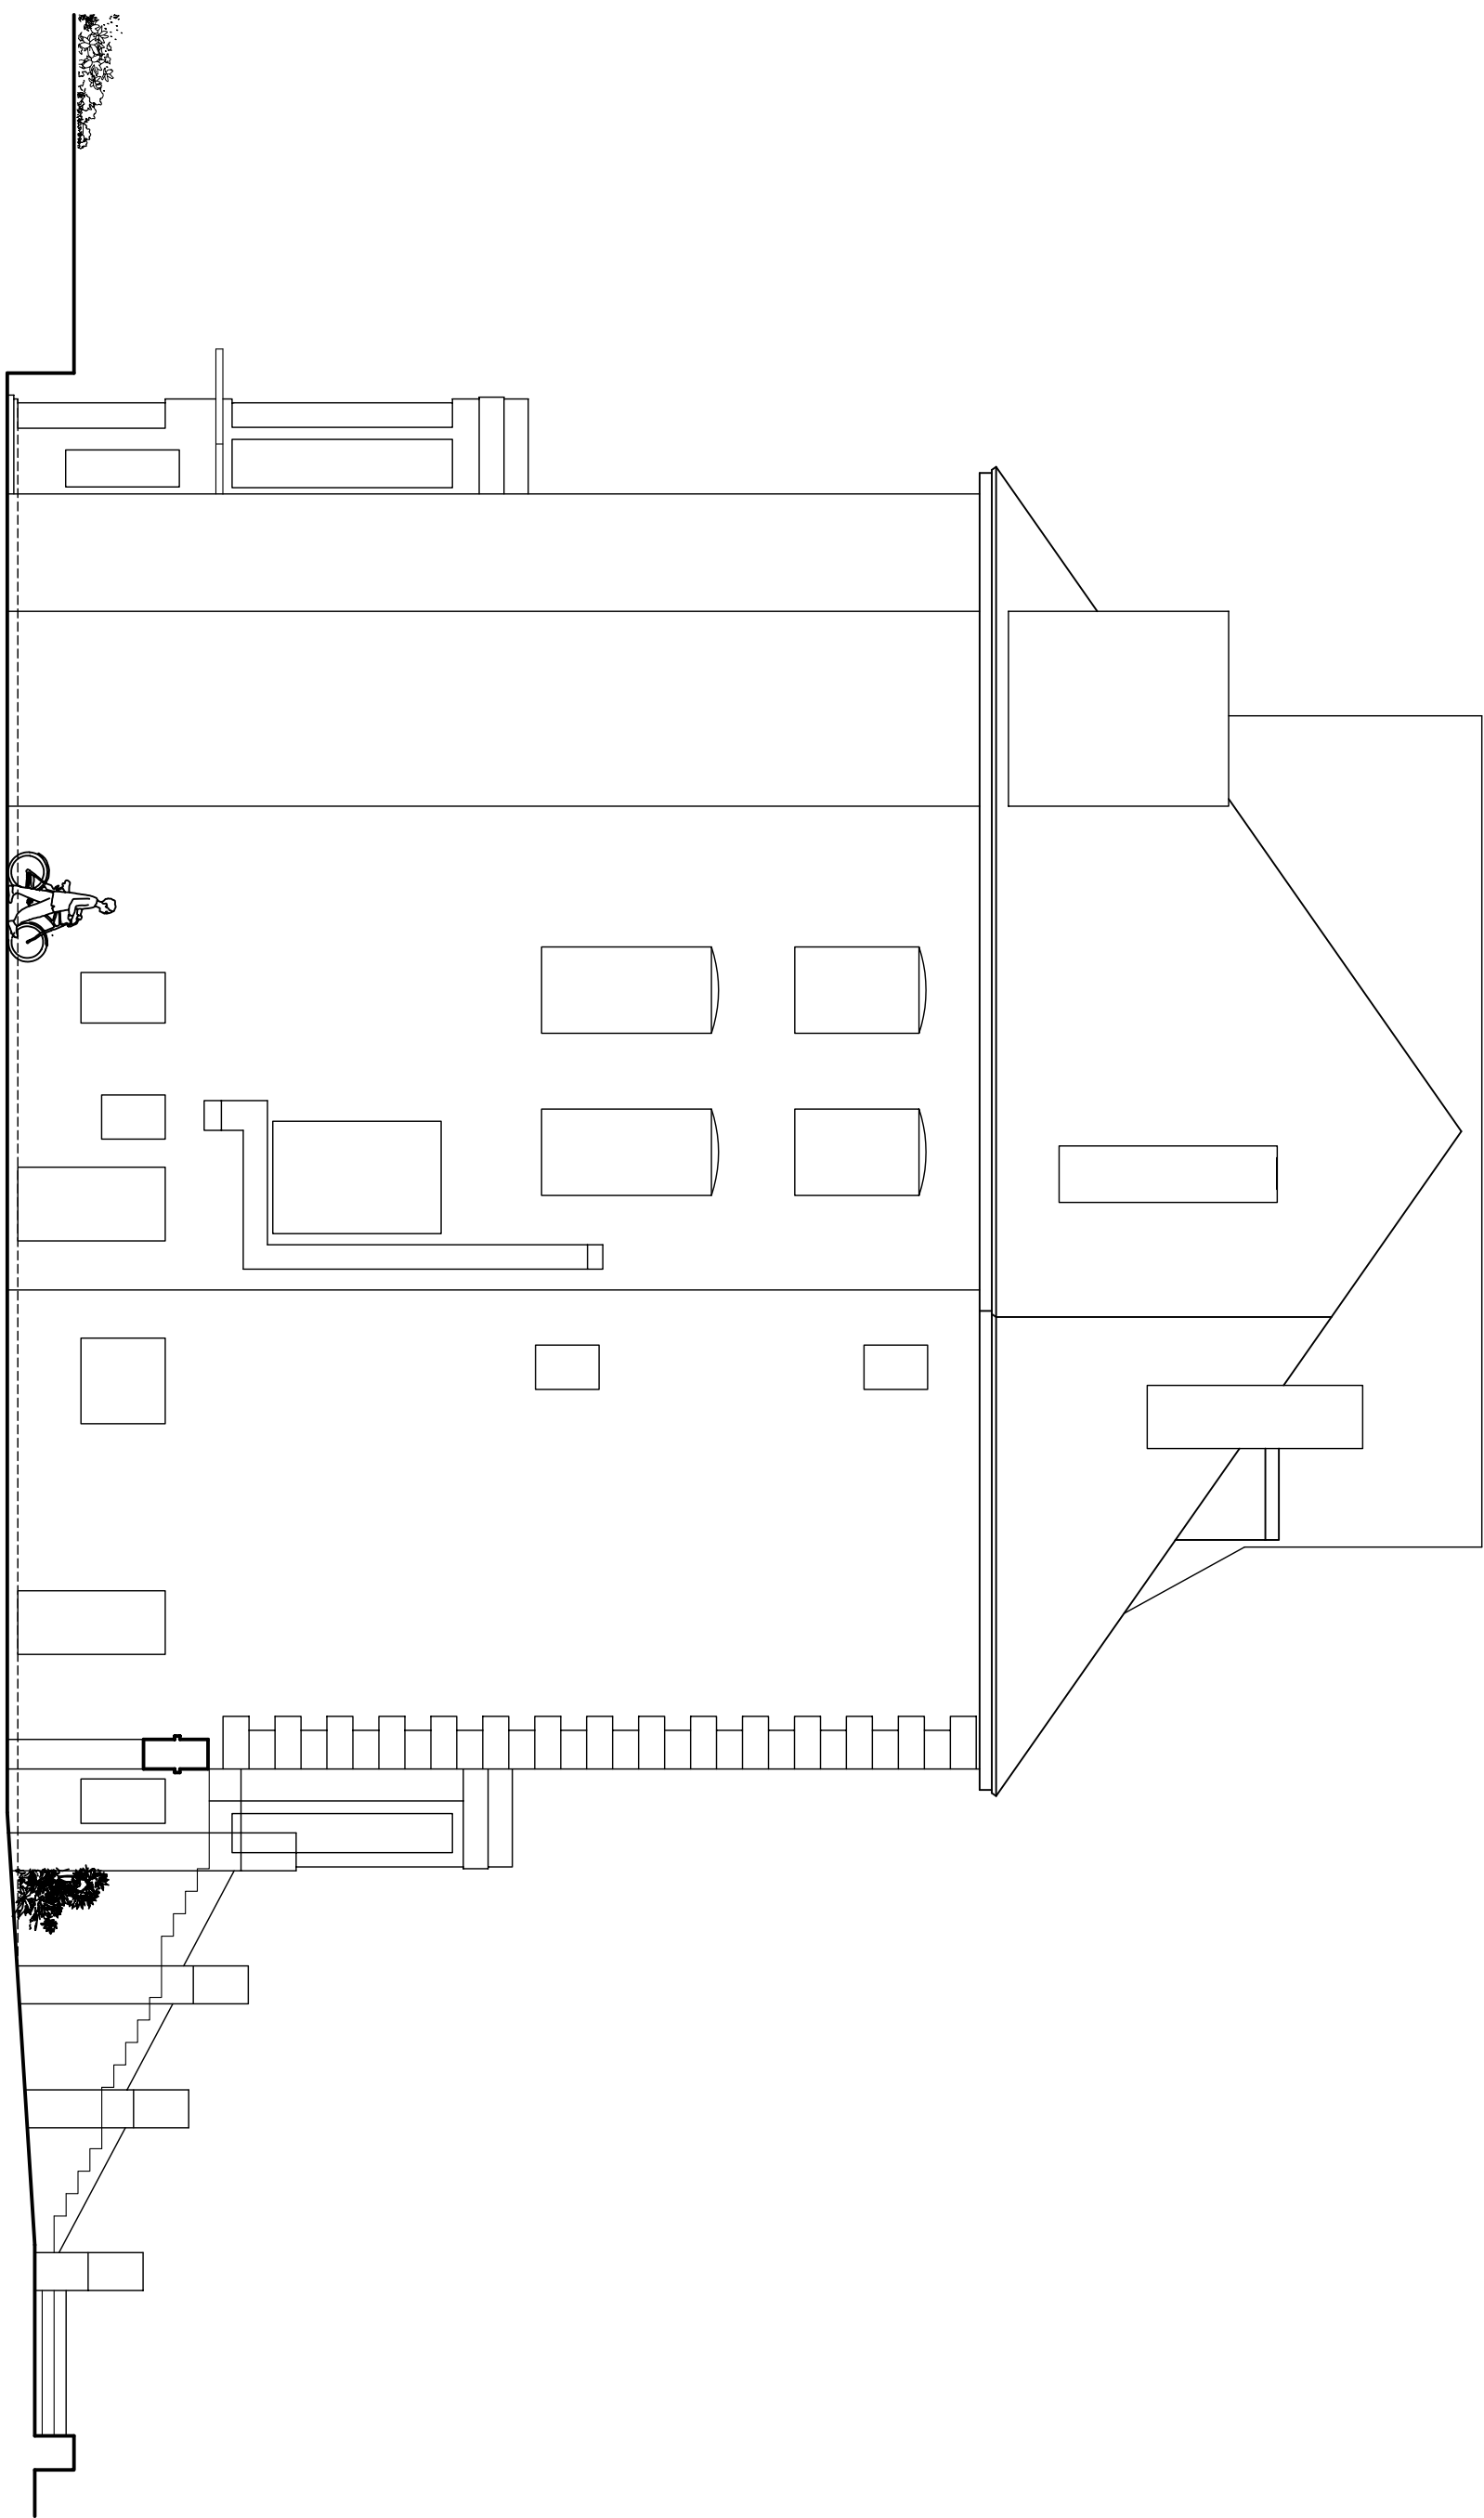


PROPOSED SIDE SOUTH - WEST ELEVATION

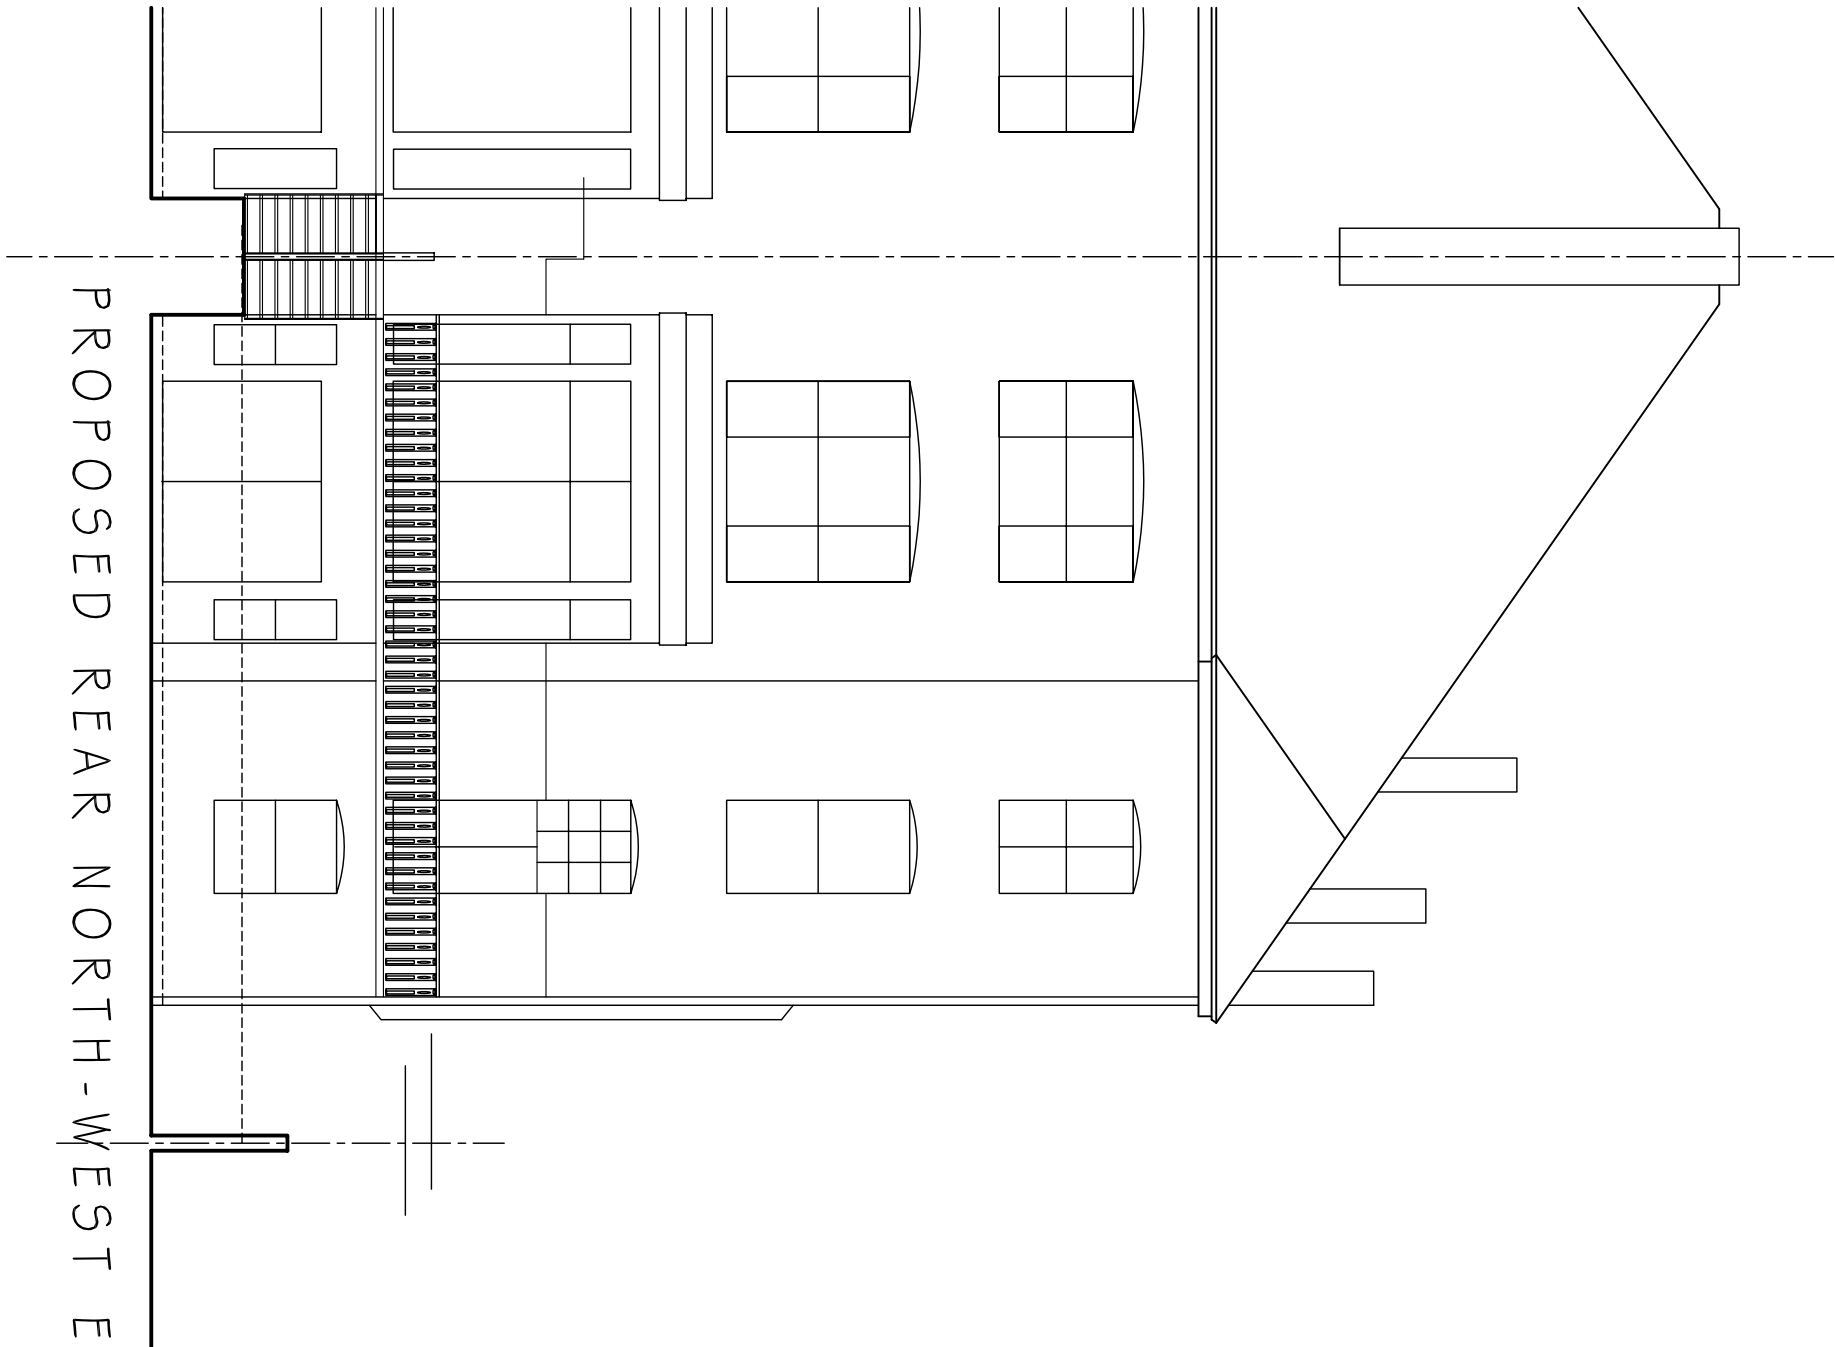

PROPOSED REAR NORTH - WEST ELEVATION

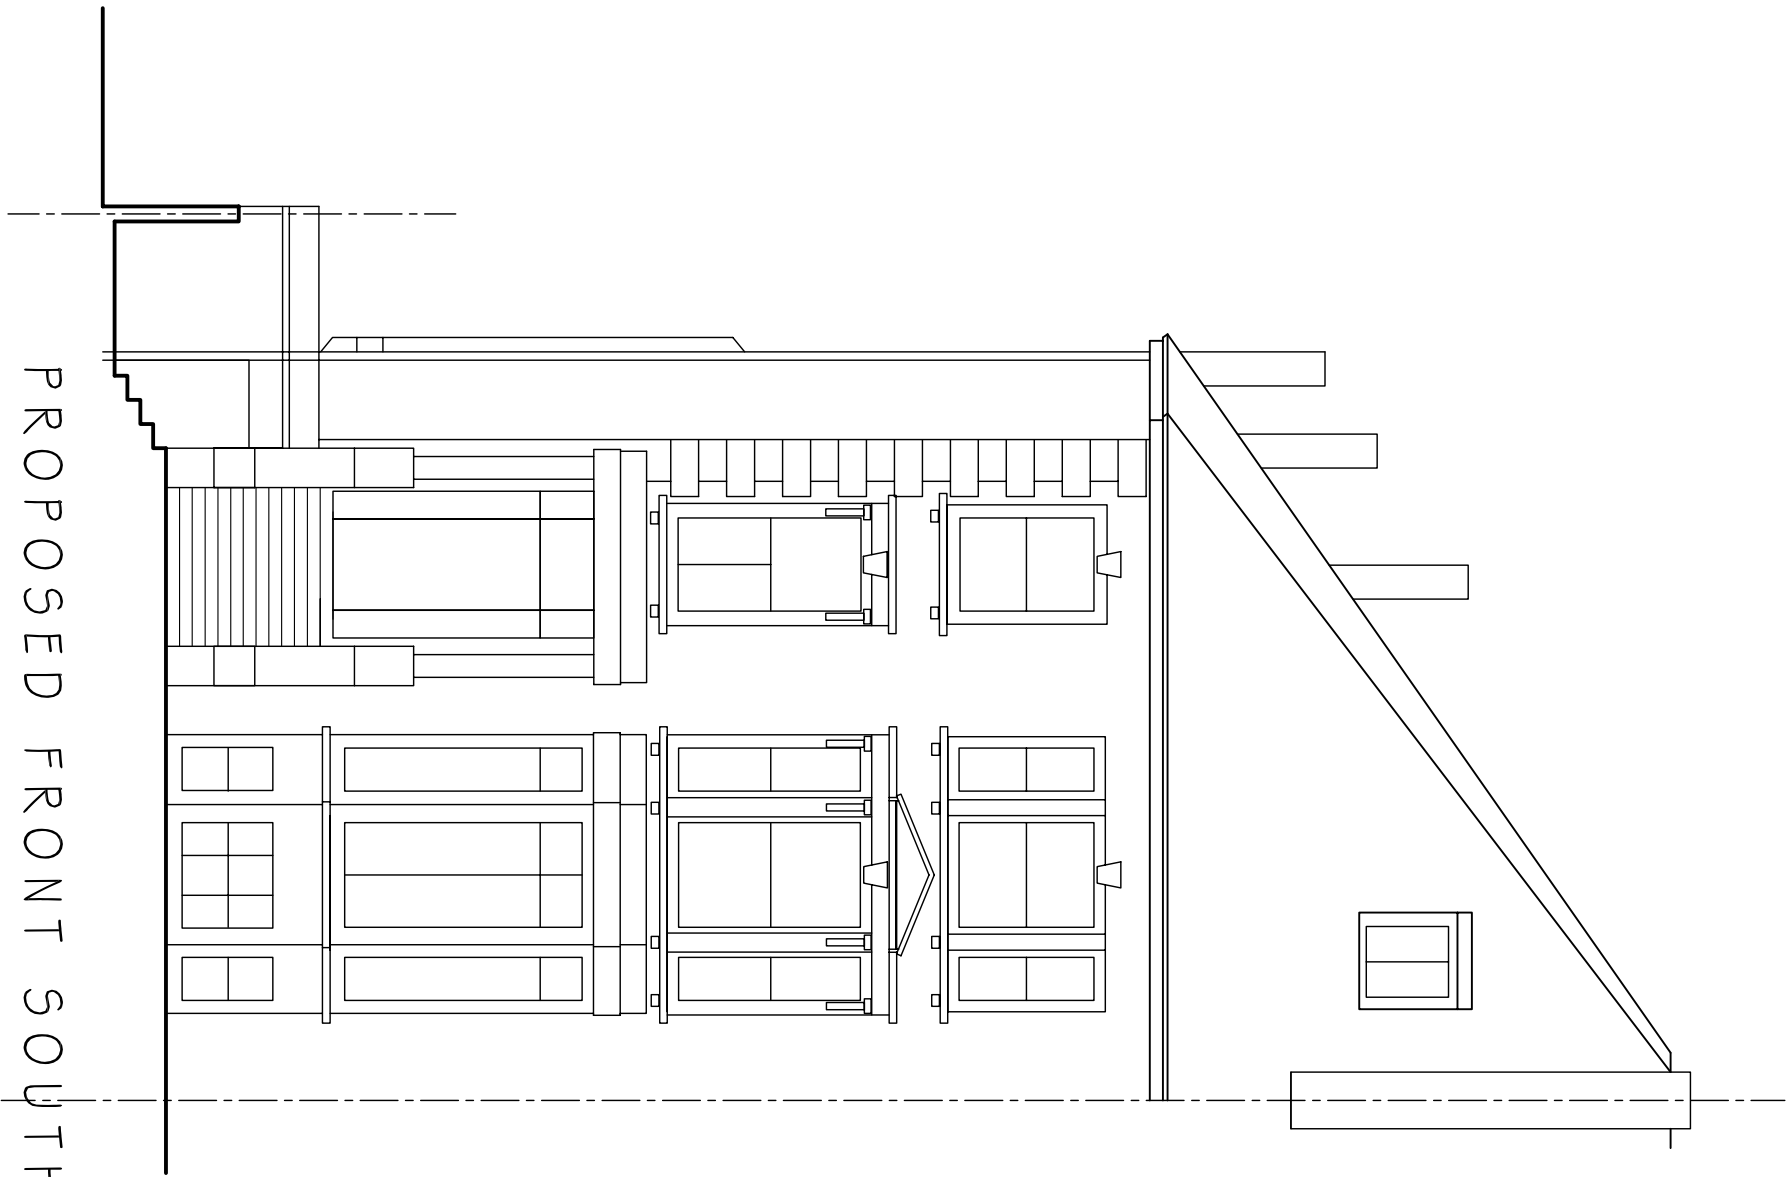

PROPOSED FRONT SOUTH - EAST ELEVATION

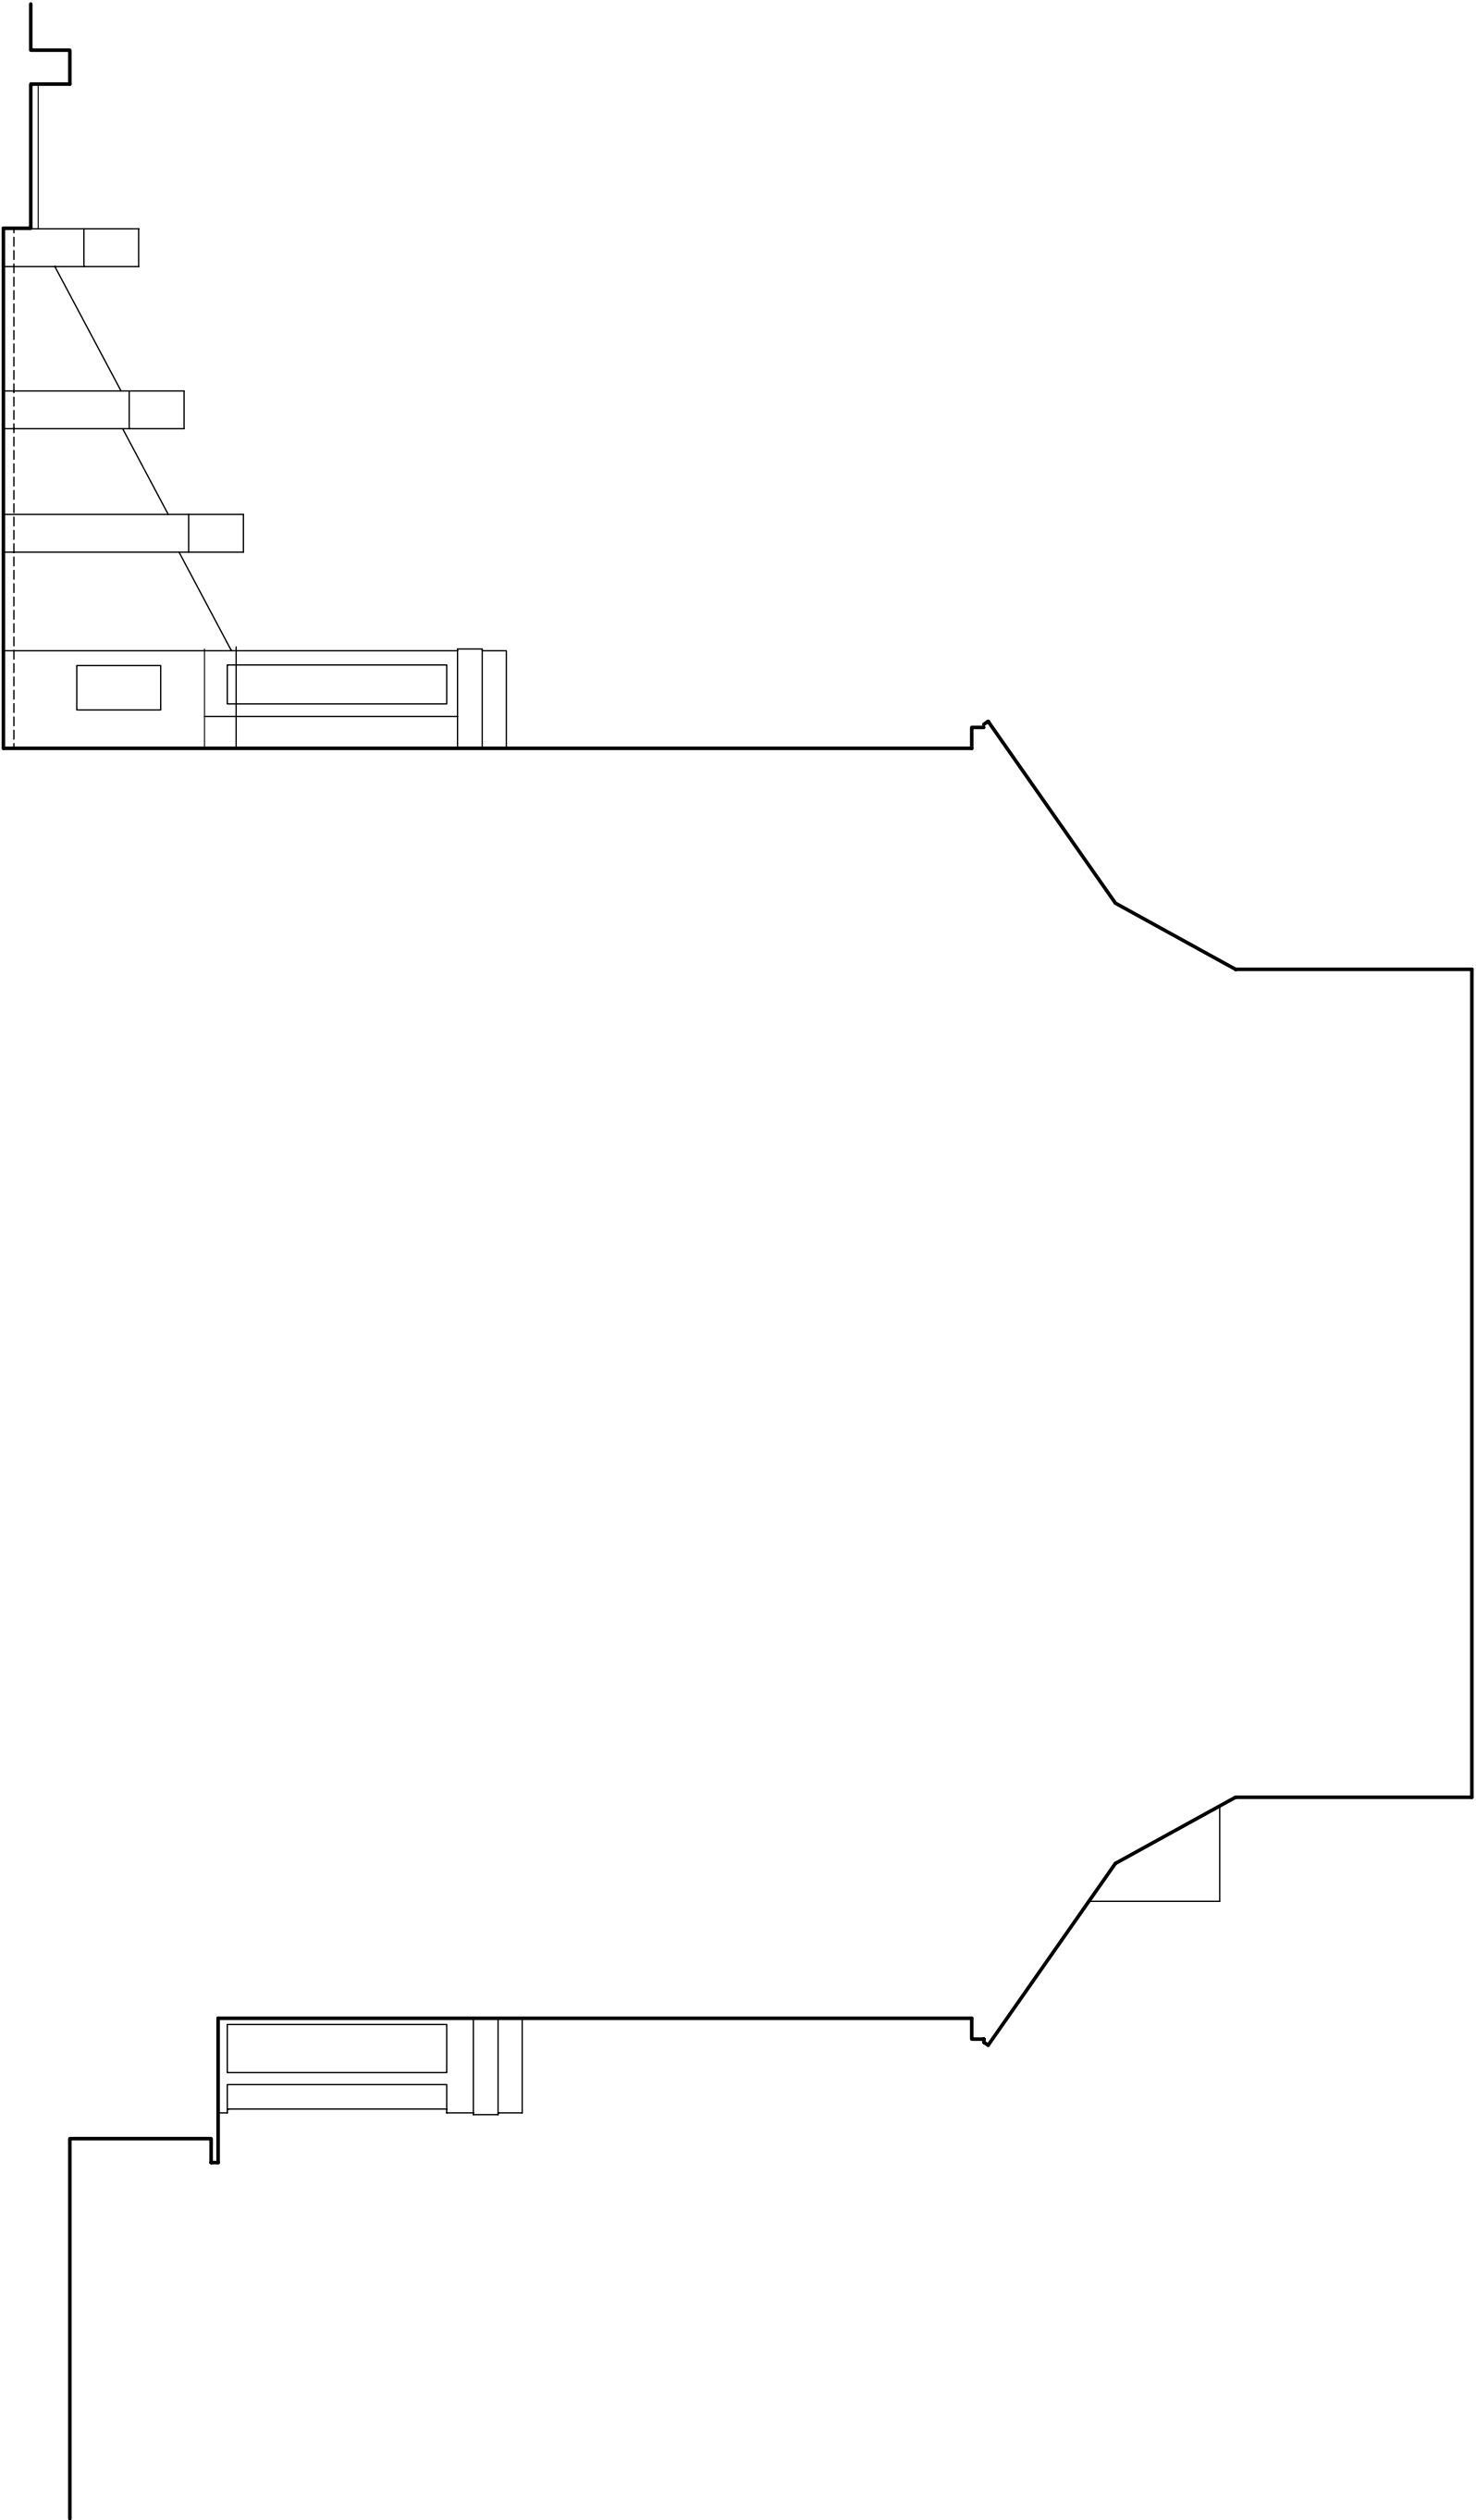

PROPOSED END SECTION NORTH - EAST ELEVATION