

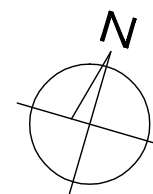
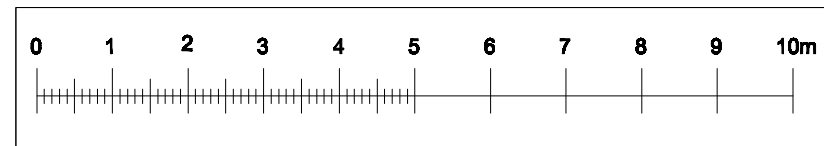


EXISTING ROOF PLAN


Nos. 1-3 Albany Terrace

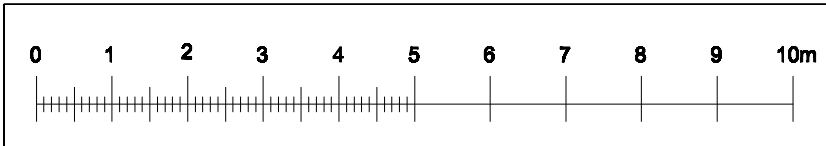


JENLEA DESIGN DEVELOPMENTS LTD Tel : 07961 196295 e-mail jdd.jenlea@ntlworld.com		
CLIENT :	PROJECT : 1 ALBANY TERRACE LONDON NW1 4DS	
DESCRIPTION : EXISTING ROOF PLAN		
SCALE: 1 : 100	DATE: JUNE 2010	DRAWN BY: JDD
REF/DWG NO: JDD/AB-E1	REVISION NO:	REVISION DATE:

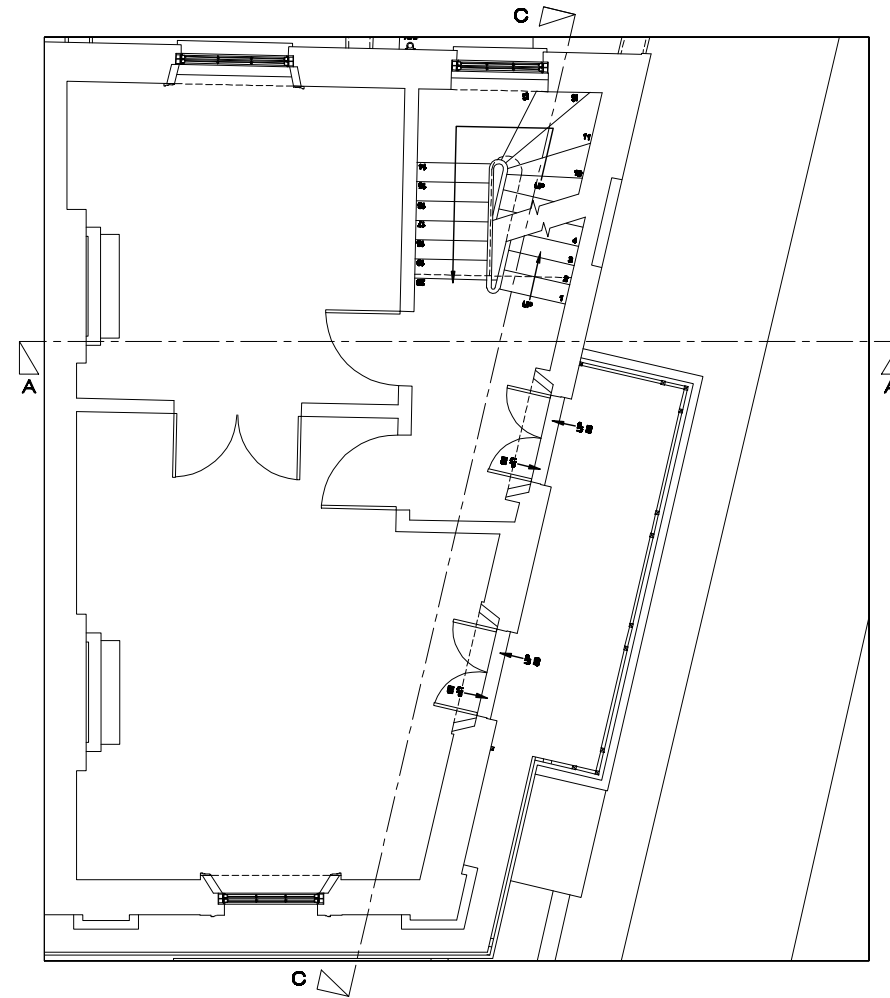


No 3 Albany Terrace
EXISTING FIRST FLOOR PLAN

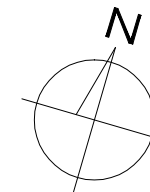


<p>JENLEA DESIGN DEVELOPMENTS LTD Tel : 07961 196295 e-mail jdd.jenlea@ntlworld.com</p>		
CLIENT :	PROJECT : 3 ALBANY TERRACE LONDON NW1 4DS	
DESCRIPTION : EXISTING FIRST FLOOR PLAN		
SCALE: 1 : 100	DATE: JUNE 2010	DRAWN BY: JDD
REF/DWG NO: JDD/AB-E4-HOUSE3	REVISION NO:	REVISION DATE:

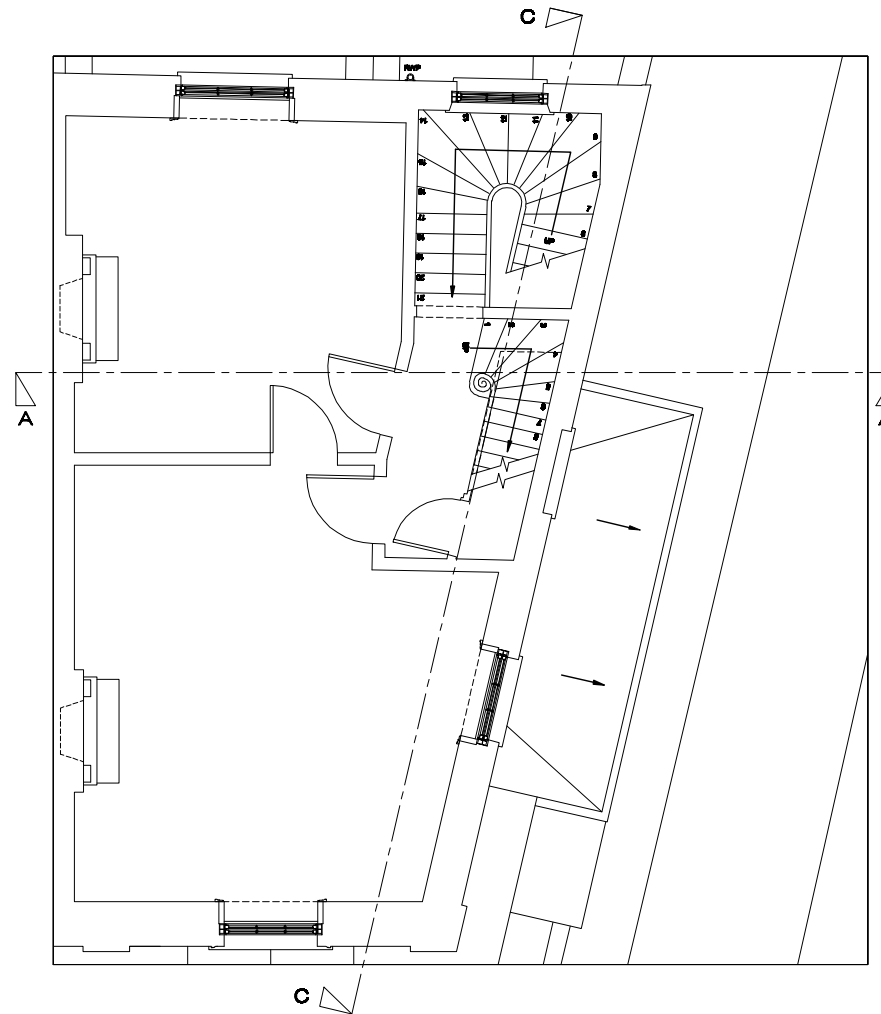



No 3 Albany Terrace
EXISTING SECOND FLOOR PLAN

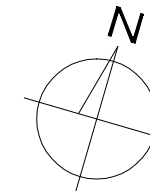



<p>JENLEA DESIGN DEVELOPMENTS LTD Tel : 07961 196295 e-mail jdd.jenlea@ntlworld.com</p>		
CLIENT :	PROJECT : 3 ALBANY TERRACE LONDON NW1 4DS	
DESCRIPTION : EXISTING SECOND FLOOR PLAN		
SCALE: 1 : 100	DATE: JUNE 2010	DRAWN BY: JDD
REF/DWG NO: JDD/AB-E5-HOUSE3	REVISION NO:	REVISION DATE:

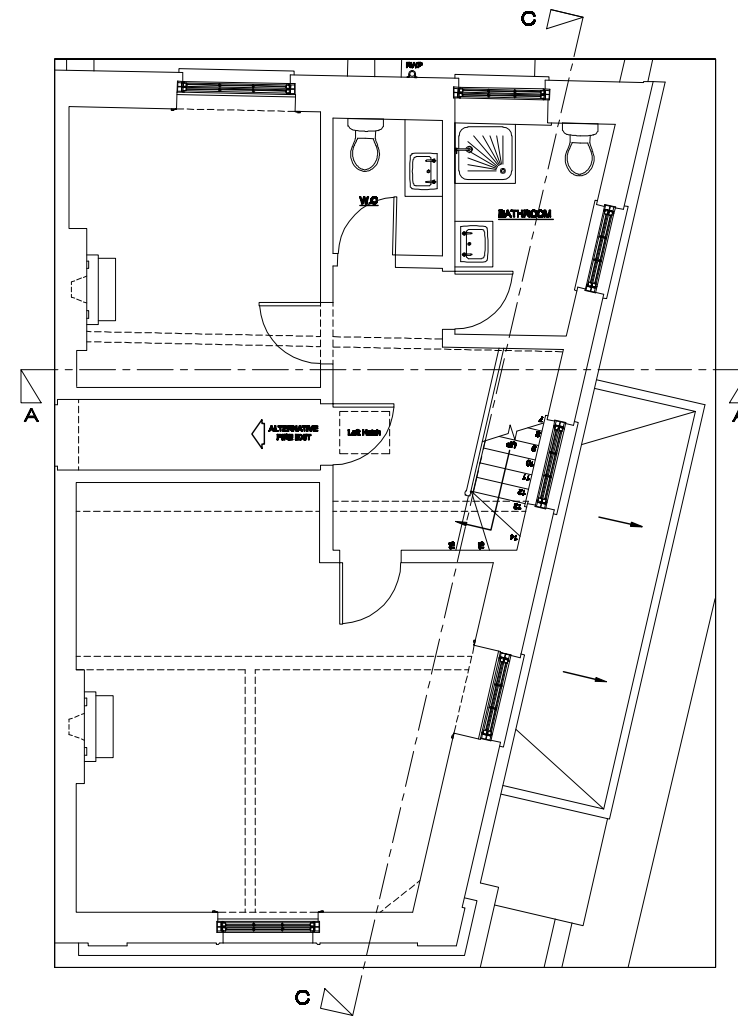


No 3 Albany Terrace
EXISTING THIRD FLOOR PLAN

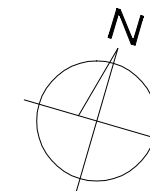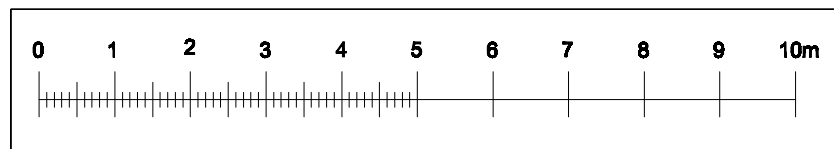


<p>JENLEA DESIGN DEVELOPMENTS LTD Tel : 07961 196295 e-mail jdd.jenlea@ntlworld.com</p>		
CLIENT :	PROJECT : 3 ALBANY TERRACE LONDON NW1 4DS	
DESCRIPTION : EXISTING THIRD FLOOR PLAN		
SCALE: 1 : 100	DATE: JUNE 2010	DRAWN BY: JDD
REF/DWG NO: JDD/AB-E6-HOUSE3	REVISION NO:	REVISION DATE:

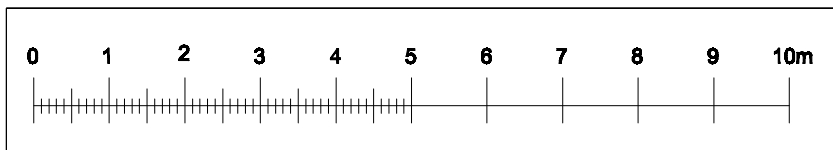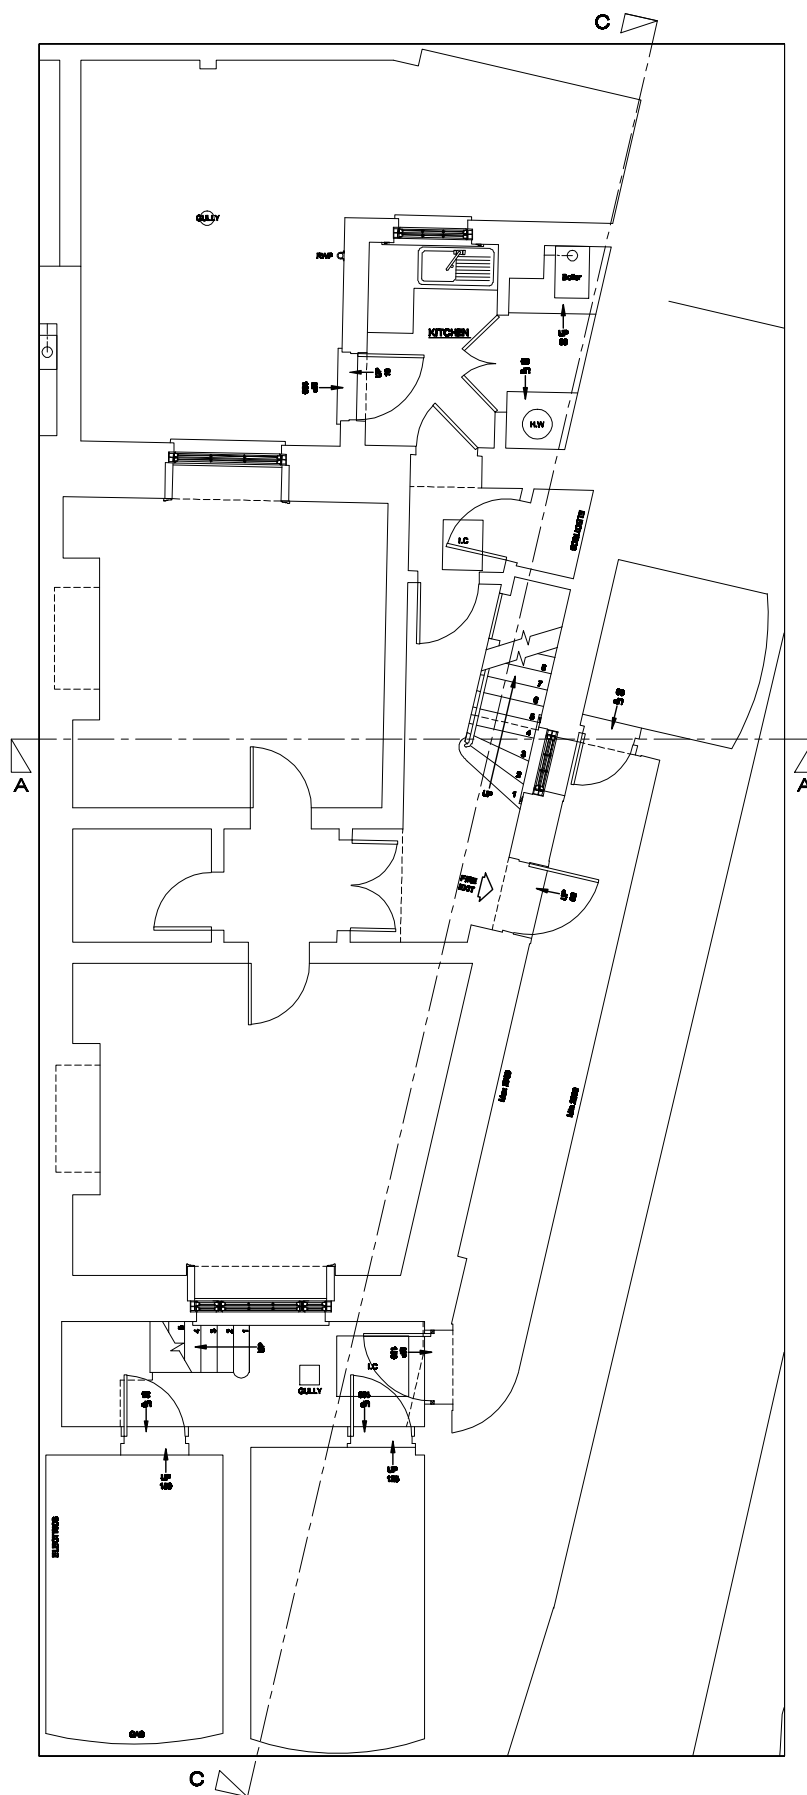



No 3 Albany Terrace
EXISTING BASEMENT FLOOR PLAN

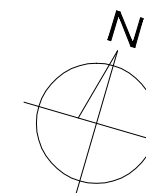

<p>JENLEA DESIGN DEVELOPMENTS LTD Tel : 07961 196295 e-mail jdd.jenlea@ntiworld.com</p>		
CLIENT :	PROJECT : 3 ALBANY TERRACE LONDON NW1 4DS	
DESCRIPTION : EXISTING BASEMENT PLAN		
SCALE: 1 : 100	DATE: JUNE 2010	DRAWN BY: JDD
REF/DWG NO: JDD/AB-E2-HOUSE3	REVISION NO:	REVISION DATE:


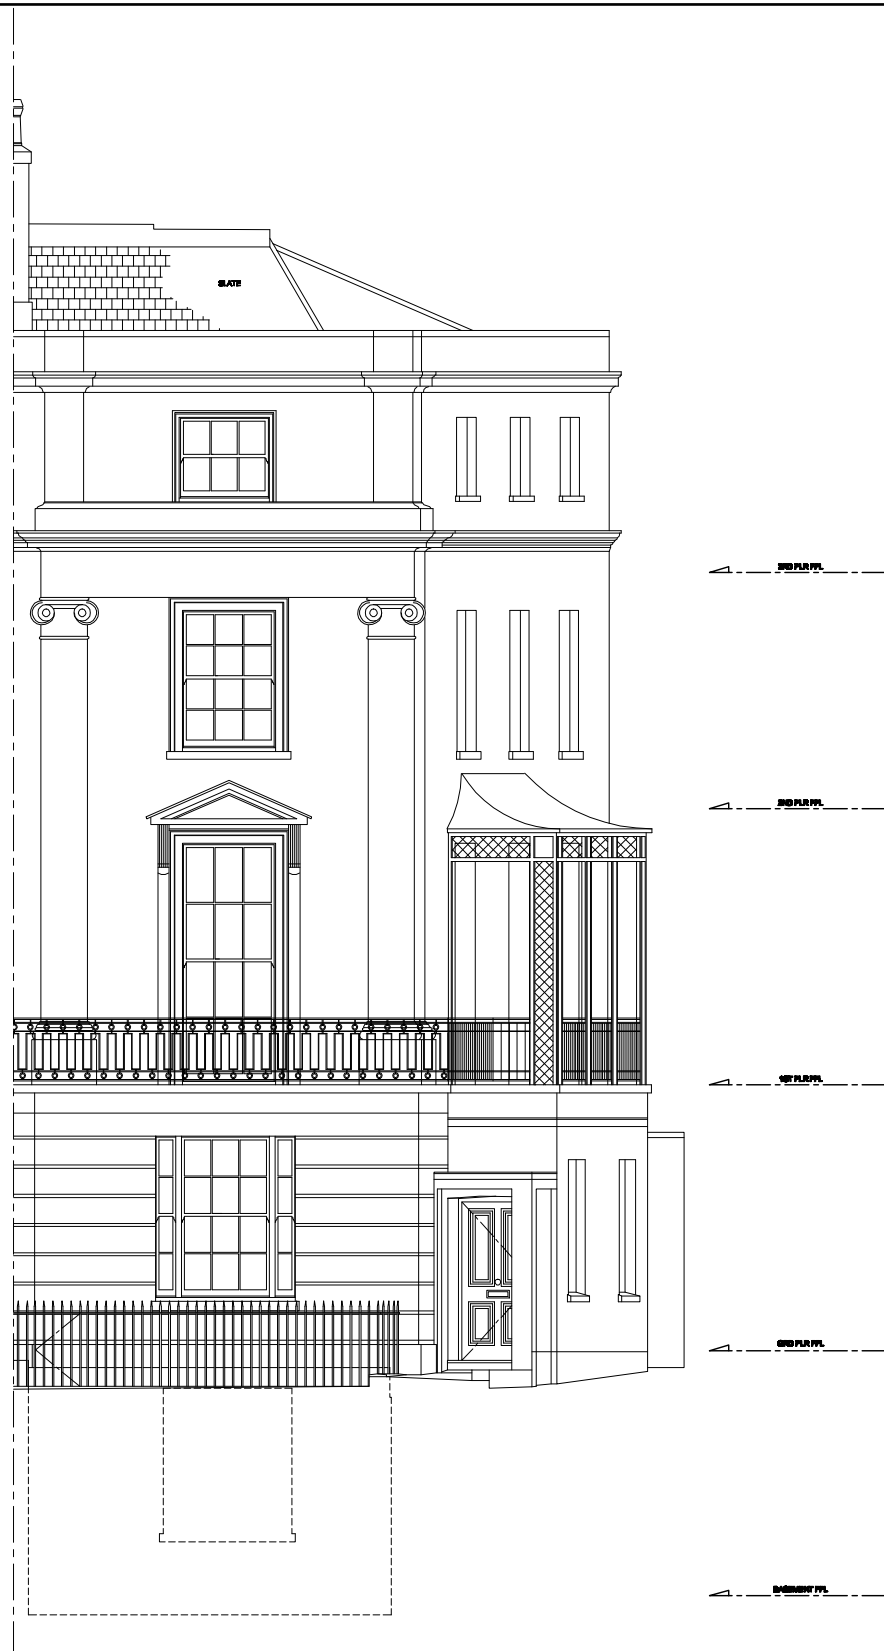


**EXISTING FRONT ELEVATION
MARYLEBONE ROAD**

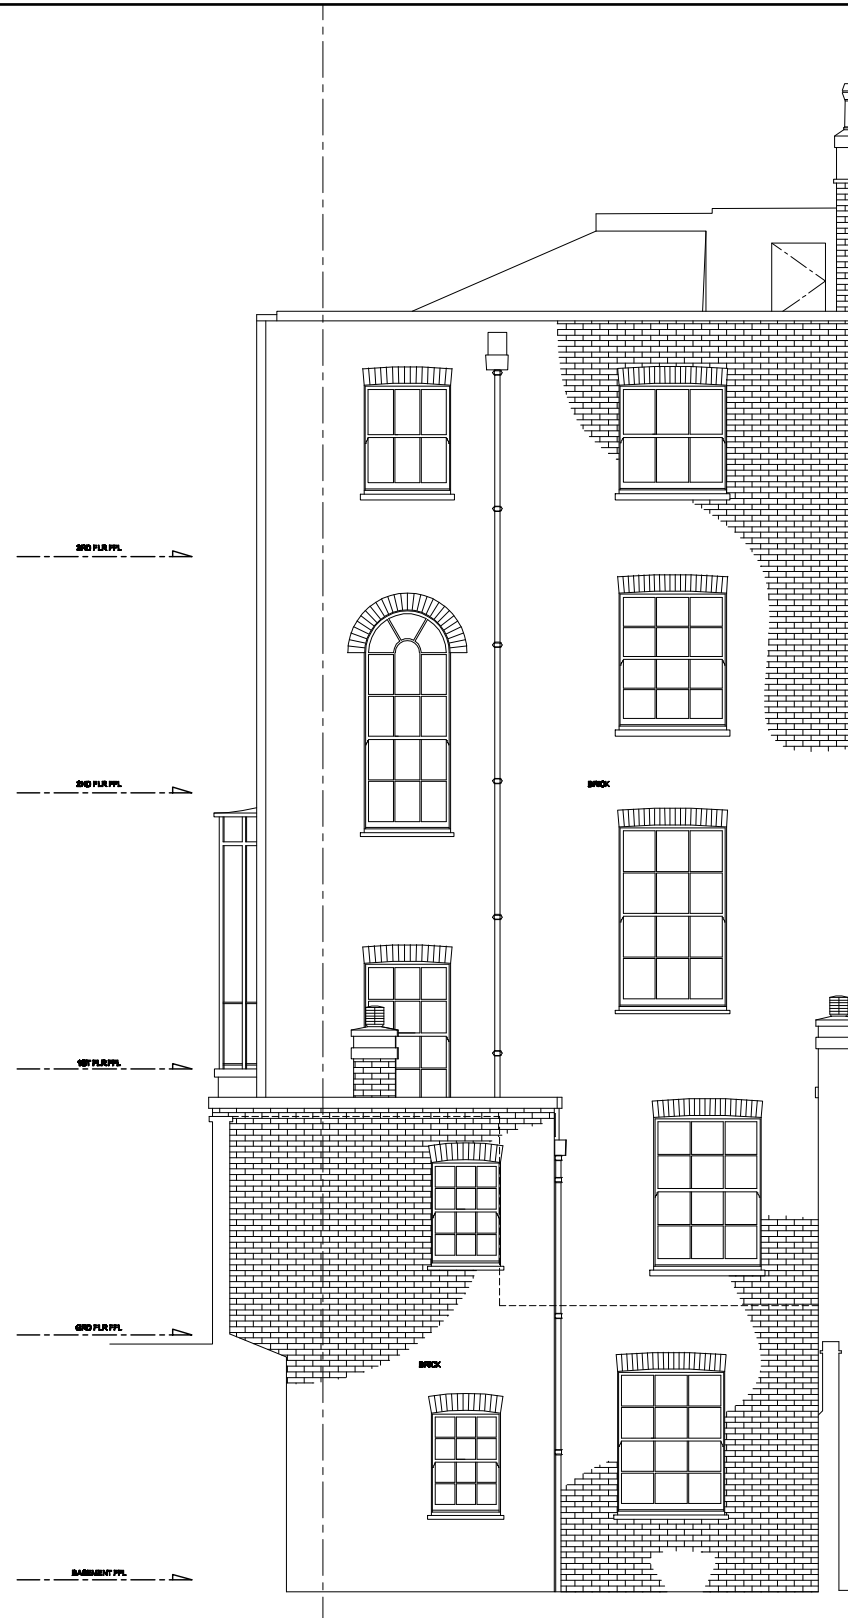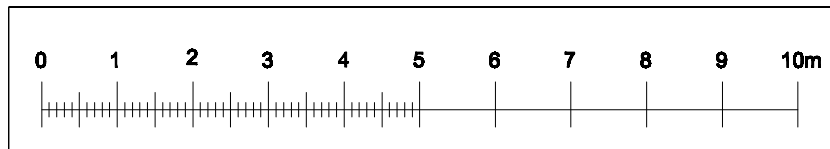


**EXISTING REAR ELEVATION
PETO PLACE**


JENLEA DESIGN DEVELOPMENTS LTD Tel : 07961 196295 e-mail jdd.jenlea@ntworld.com		
CLIENT :	PROJECT : 3 ALBANY TERRACE LONDON NW1 4DS	
DESCRIPTION : EXISTING FRONT AND REAR ELEVATIONS		
SCALE: 1 : 100	DATE: JUNE 2010	DRAWN BY: JDD
REF/DWG NO: JDD/AB-E7-E8-HOUSE3	REVISION NO:	REVISION DATE:

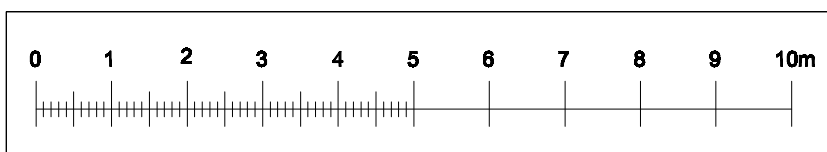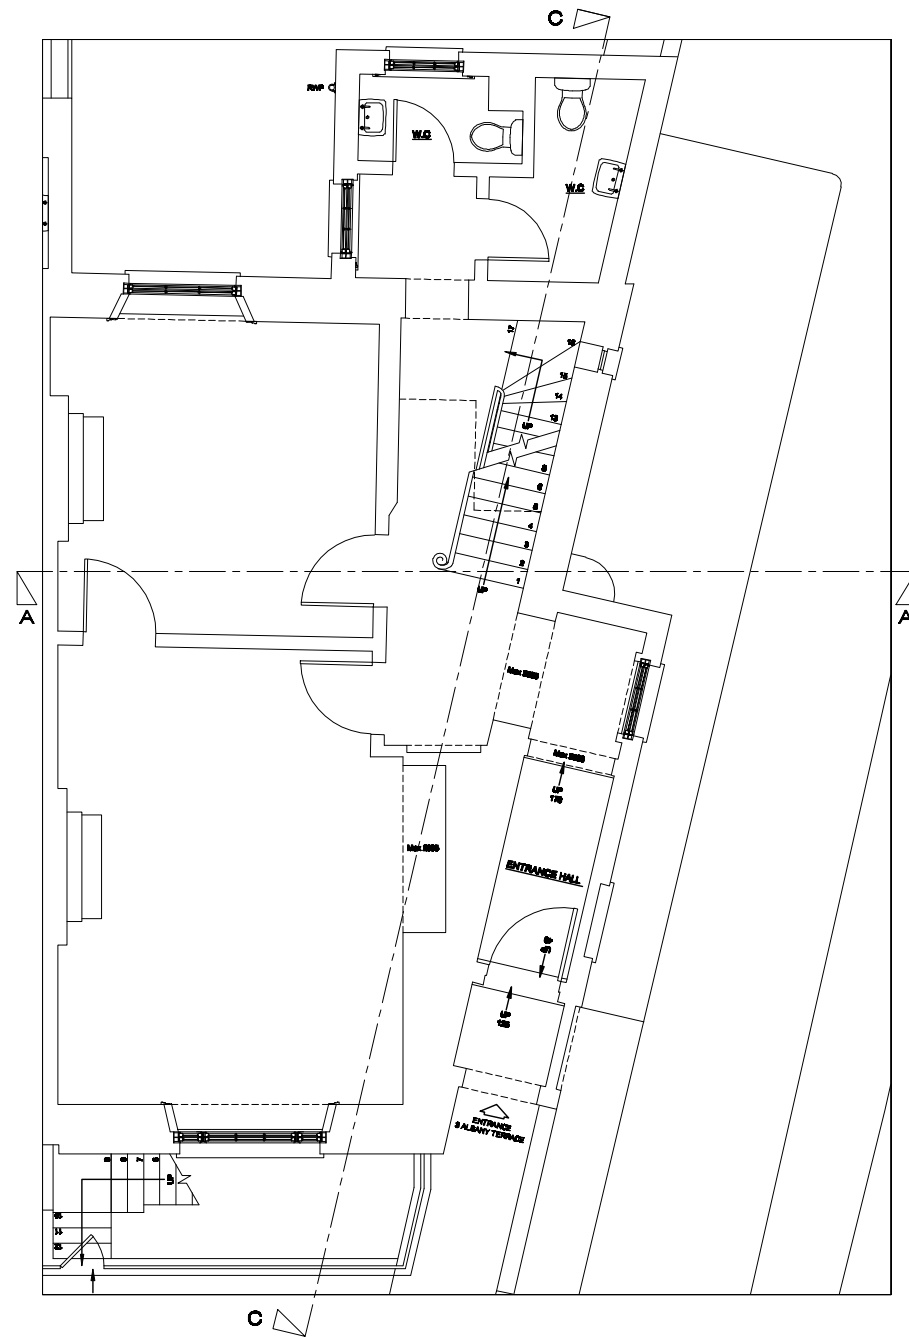


No 3 Albany Terrace
EXISTING GROUND FLOOR PLAN

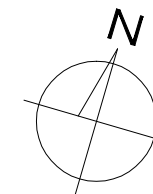


<p>JENLEA DESIGN DEVELOPMENTS LTD Tel : 07961 196295 e-mail jdd.jenlea@ntiworld.com</p>		
CLIENT :	PROJECT : 3 ALBANY TERRACE LONDON NW1 4DS	
DESCRIPTION : EXISTING GROUND FLOOR PLAN		
SCALE: 1 : 100	DATE: JUNE 2010	DRAWN BY: JDD
REF/DWG NO: JDD/AB-E3-HOUSE3	REVISION NO:	REVISION DATE:

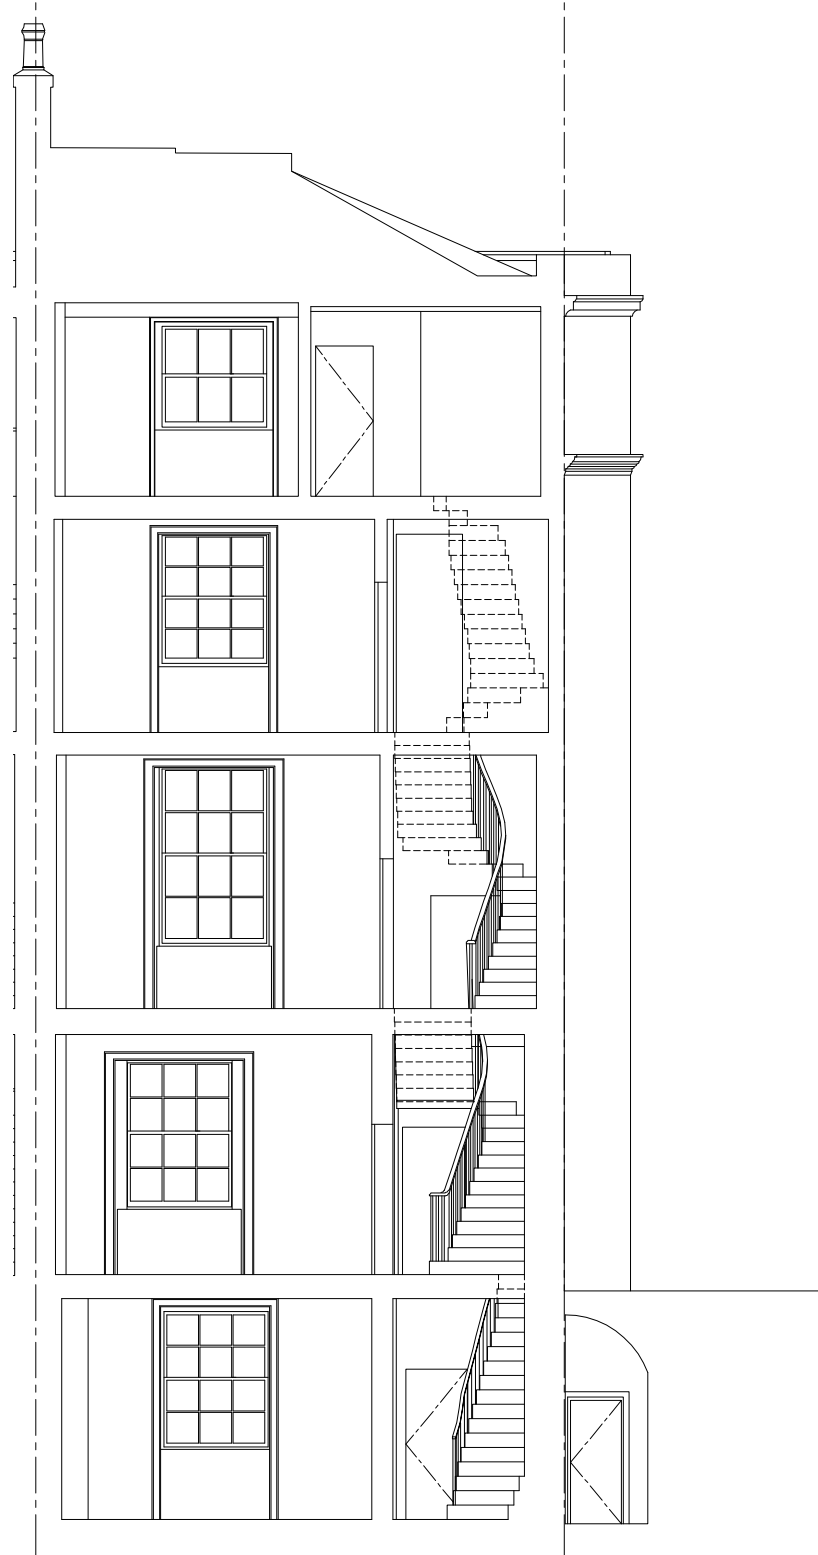

EXISTING SECTION AA

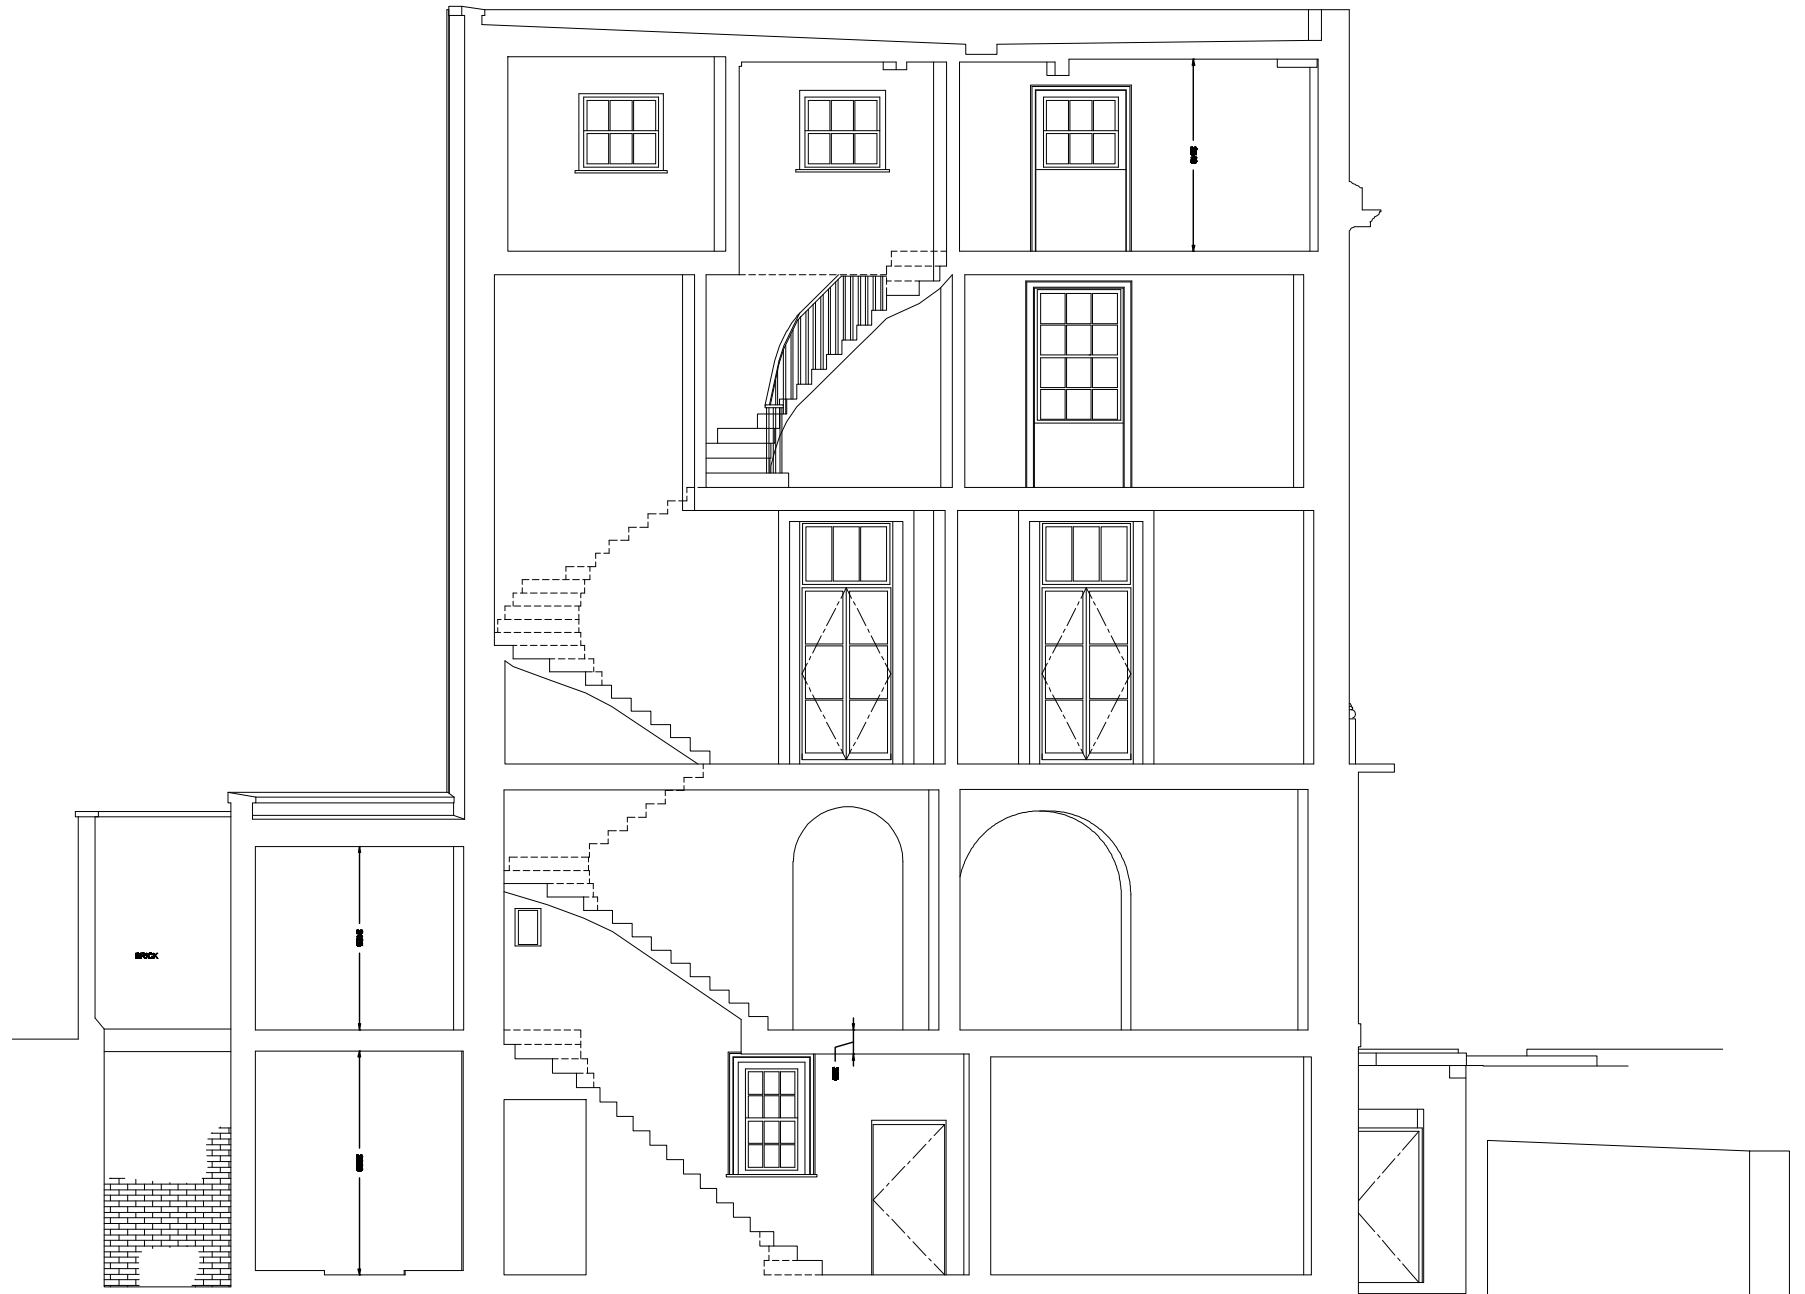


EXISTING SECTION DD

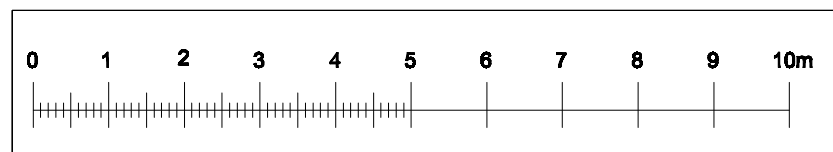

JENLEA		
DESIGN DEVELOPMENTS LTD		
Tel : 07961 196295		e-mail jdd.jenlea@ntworld.com
CLIENT :	PROJECT : 3 ALBANY TERRACE LONDON NW1 4DS	
DESCRIPTION : EXISTING SECTIONS A - A AND D - D		
SCALE: 1 : 100	DATE: JUNE 2010	DRAWN BY: JDD
REF/DWG NO: JDD/AB-E11-E13-HOUSE3	REVISION NO:	REVISION DATE:



**EXISTING SIDE ELEVATION
PETO PLACE**

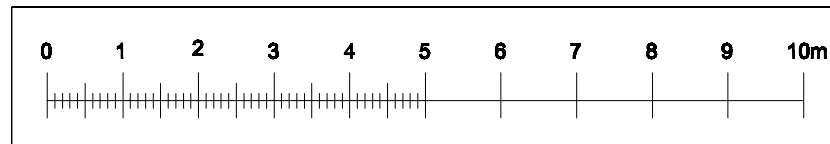

JENLEA		
DESIGN DEVELOPMENTS LTD		
Tel : 07961 196295		e-mail jdd.jenlea@ntworld.com
CLIENT :	PROJECT : 3 ALBANY TERRACE LONDON NW1 4DS	
DESCRIPTION : EXISTING FRONT AND REAR ELEVATIONS		
SCALE: 1 : 100	DATE: JUNE 2010	DRAWN BY: JDD
REF/DWG NO: JDD/AB-E10-HOUSE3	REVISION NO:	REVISION DATE: