
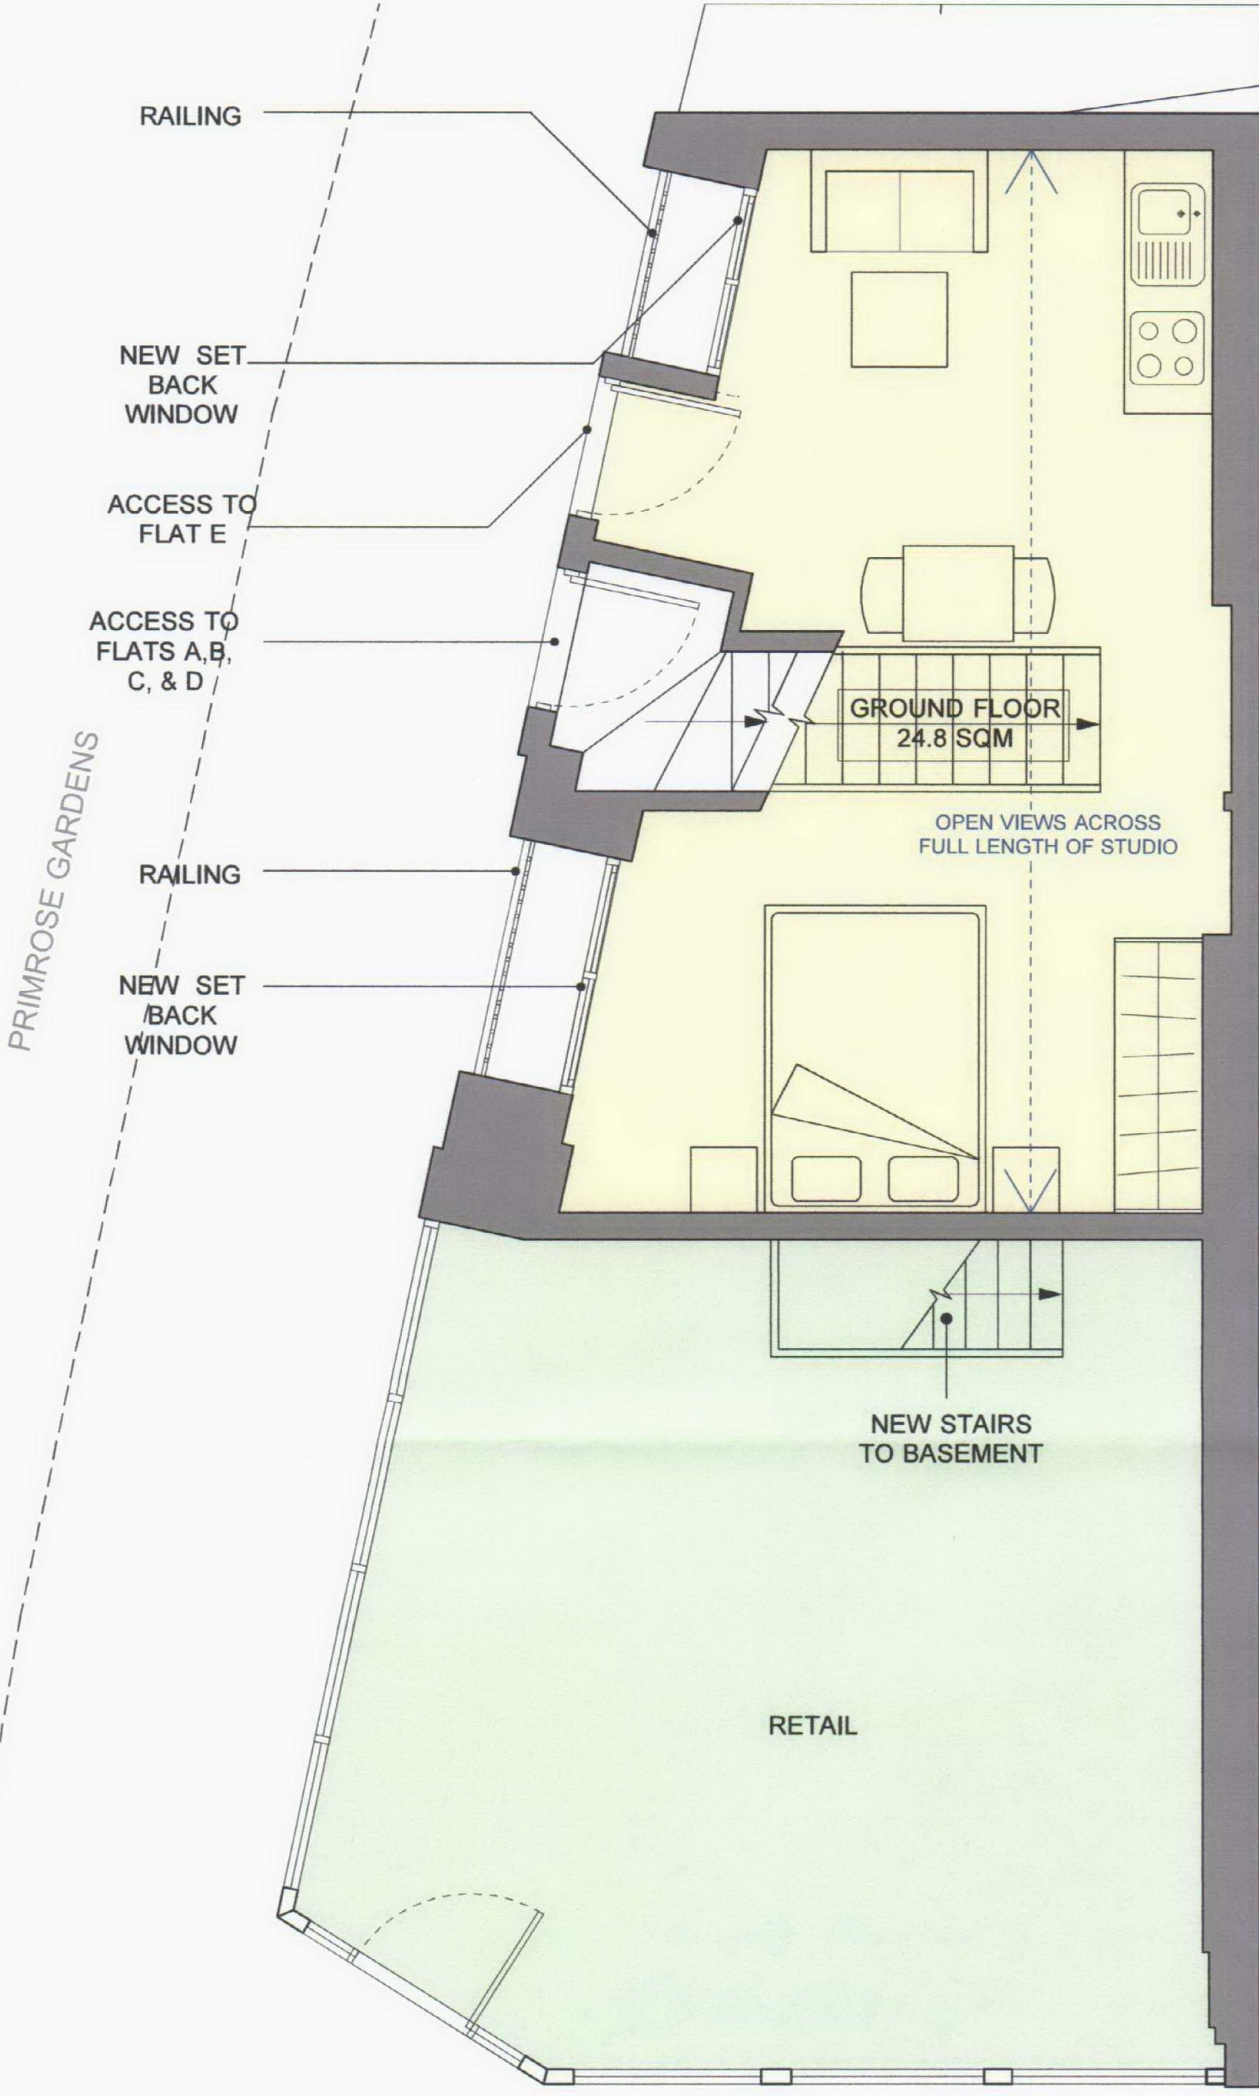


REVISION	DATE	BY	DESCRIPTION
A	17.06.10	kyC	LAYOUT AMENDMENT
B	01.07.10	kyC	SET BACK WINDOW & ADD NEW RAILING
C	19.07.10	kyC	LAYOUT AMENDMENT (BEDROOM TO REAR ROOM)
D	26.07.10	kyC	UNCHANGE EXISTING SHOPFRONT & REMOVE PAVEMENT LIGHTS

NOTES
DO NOT SCALE DIRECTLY FROM DRAWING. ALL DIMENSIONS TO BE CHECKED ON SITE.

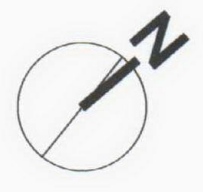

24

ENGLAND'S LANE

dga architects David Gallagher Associates Telephone 020 7834 9474
Studio Crown Reach Facsimile 020 7834 0066
149A Grosvenor Road info@dga-architects.co.uk
London SW1V 3JY www.dga-architects.co.uk

CLIENT	CARLTONE				
PROJECT	26 ENGLAND'S LANE & 2 PRIMROSE GARDENS, LONDON NW3 4TG				
DRAWING	PROPOSED GROUND FLOOR PLAN				
JOB NO.	DRAWING NO.	REVISION	DRAWN BY	DATE DRAWN	SCALE
1007	102	D	kyC	11.04.10	1:50 @ A3

1:50 PROPOSED GROUND FLOOR PLAN