




EUSTON ROAD

SCALE

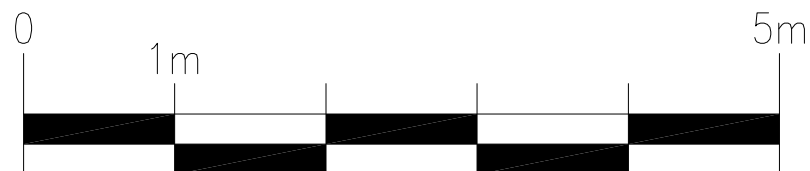

**NOTE**  
 This drawing has been prepared from historical information that cannot be guaranteed accurate  
 Responsibility is not accepted for errors made by others in scaling from this drawing. All construction information should be taken from figured dimensions only.  
 All dimensions should be checked on site prior to the manufacture of any components

**HATCHING**

- New Secure partition wall.
- New Partition wall.
- Existing Partition wall
- Solid walls
- Amtico Stone Effect Flooring
- Amtico Steamed Ash Flooring
- Barrier matting
- 2008 Hard Flooring 1200x600
- 2008 Hard Flooring 600x300
- Area not in scope

**KEY**

- BM = Branch Manager
- ABM = Assistant Branch Manager
- CM = Cash Manager
- PB = Personal Banker
- LB = Local Business
- PREM = Premier Banking
- BFP = Barclays Financial Planner
- BHF = Barclays Home Finance
- SBO = Student Banking Officer
- MU = Multiple Use

DATE:    REV    DRAWN    CHECKED    NOTES.

**S&W STOREPLANNING™**

EXMOUTH HOUSE  
 3 - 11 PINE STREET  
 LONDON  
 EC1R 0JL

PHONE: 020 7713 9900  
 FAX: 020 7713 9910  
 swdesign@swwdesign.co.uk

Project

**KINGS CROSS**

23/27 EUSTON ROAD  
 KINGS CROSS  
 LONDON, NW1 2SB  
 PIM No.11197

Drawing Title

**FRONT ELEVATION  
 AS EXISTING  
 REMODEL 2010**

Branch Sort Code 20-10-53	Branch ID 09	Supplier Project No D9148-040	Date 15.01.2010
Scale 1:50@A3	Drawn BB	Checked -	Revision -
Drg.No D9148-040_301			
Barclays FM Project No.			