


NOTES	
No.	DESCRIPTION
NOTES	
1.	Do not scale off drawings. Use figured dimensions only.
2.	All dimensions to be verified on site and any discrepancies to be brought to the Architect's attention immediately.
3.	This drawing is to be read in conjunction with all other relevant contract documents.
4.	All structural works are to be carried out in accordance with the consultant structural engineer's drawings and specification.
5.	All mechanical and electrical work is to be carried out in accordance with the consultant mechanical and electrical engineer's drawings and specification.

REVISIONS			
No.	DESCRIPTION	DATE	REV. BY

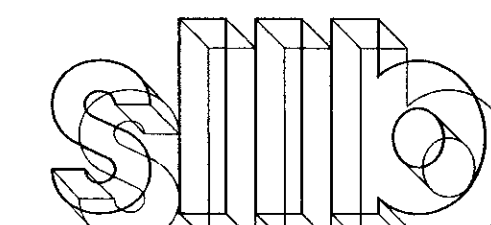

**smith lance larcade & bechtol**  
Architects Ltd  
London  
4 - 8 Canfield Gardens London NW6 3BS  
Tel: 020 7372 2888 Fax: 020 7372 6333

SITE ADDRESS  
**160 HAVERSTOCK HILL  
LONDON  
NW3 2AT**

DRAWING TITLE  
**G.A. FLOOR PLANS  
AS PROPOSED**

SCALE <b>1:50@ A1</b>	DRAWN BY <b>JK</b>
DATE <b>MARCH 2007</b>	CHECKED BY <b>AN</b>
JOB No. <b>10107</b>	DRG No. <b>A107</b>
STAGE <b>PLANNING</b>	REV. <b>-</b>

**RECEIVED**  
- 2 APR 2007



FRONT ELEVATION:




REAR ELEVATION:

# NOTES

No.	DESCRIPTION
1.	Do not scale off drawings. Use figured dimensions only.
2.	All dimensions to be verified on site and any discrepancies to be brought to the Architects's attention immediately.
3.	This drawing is to be read in conjunction with all other relevant contract documents.
4.	All structural works are to be carried out in accordance with the consultant structural engineer's drawings and specification.
5.	All mechanical and electrical work is to be carried out in accordance with the consultant mechanical and electrical engineer's drawings and specification.

## REVISIONS

No.	DESCRIPTION	DATE	REV. BY

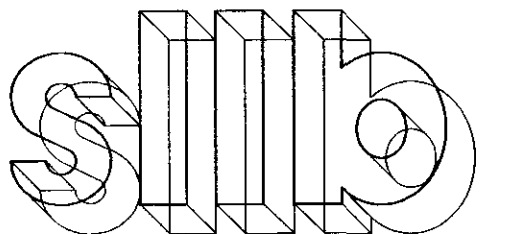


**smith lance arcade & bechtol**  
Architects Ltd London  
4 - 8 Canfield Gardens London NW6 3BS  
Tel: 020 7372 2888 Fax: 020 7372 6333

SITE ADDRESS  
160 HAVERSTOCK HILL  
LONDON  
NW3 2AT

DRAWING TITLE  
G.A. ELEVATIONS  
FRONT AND REAR AS PROPOSED

SCALE 1:50@ A1	DRAWN BY JK
DATE MARCH 2007	CHECKED BY AN
JOB No. 10107	DRG No. A108
STAGE PLANNING	REV. -


2 APR 2007

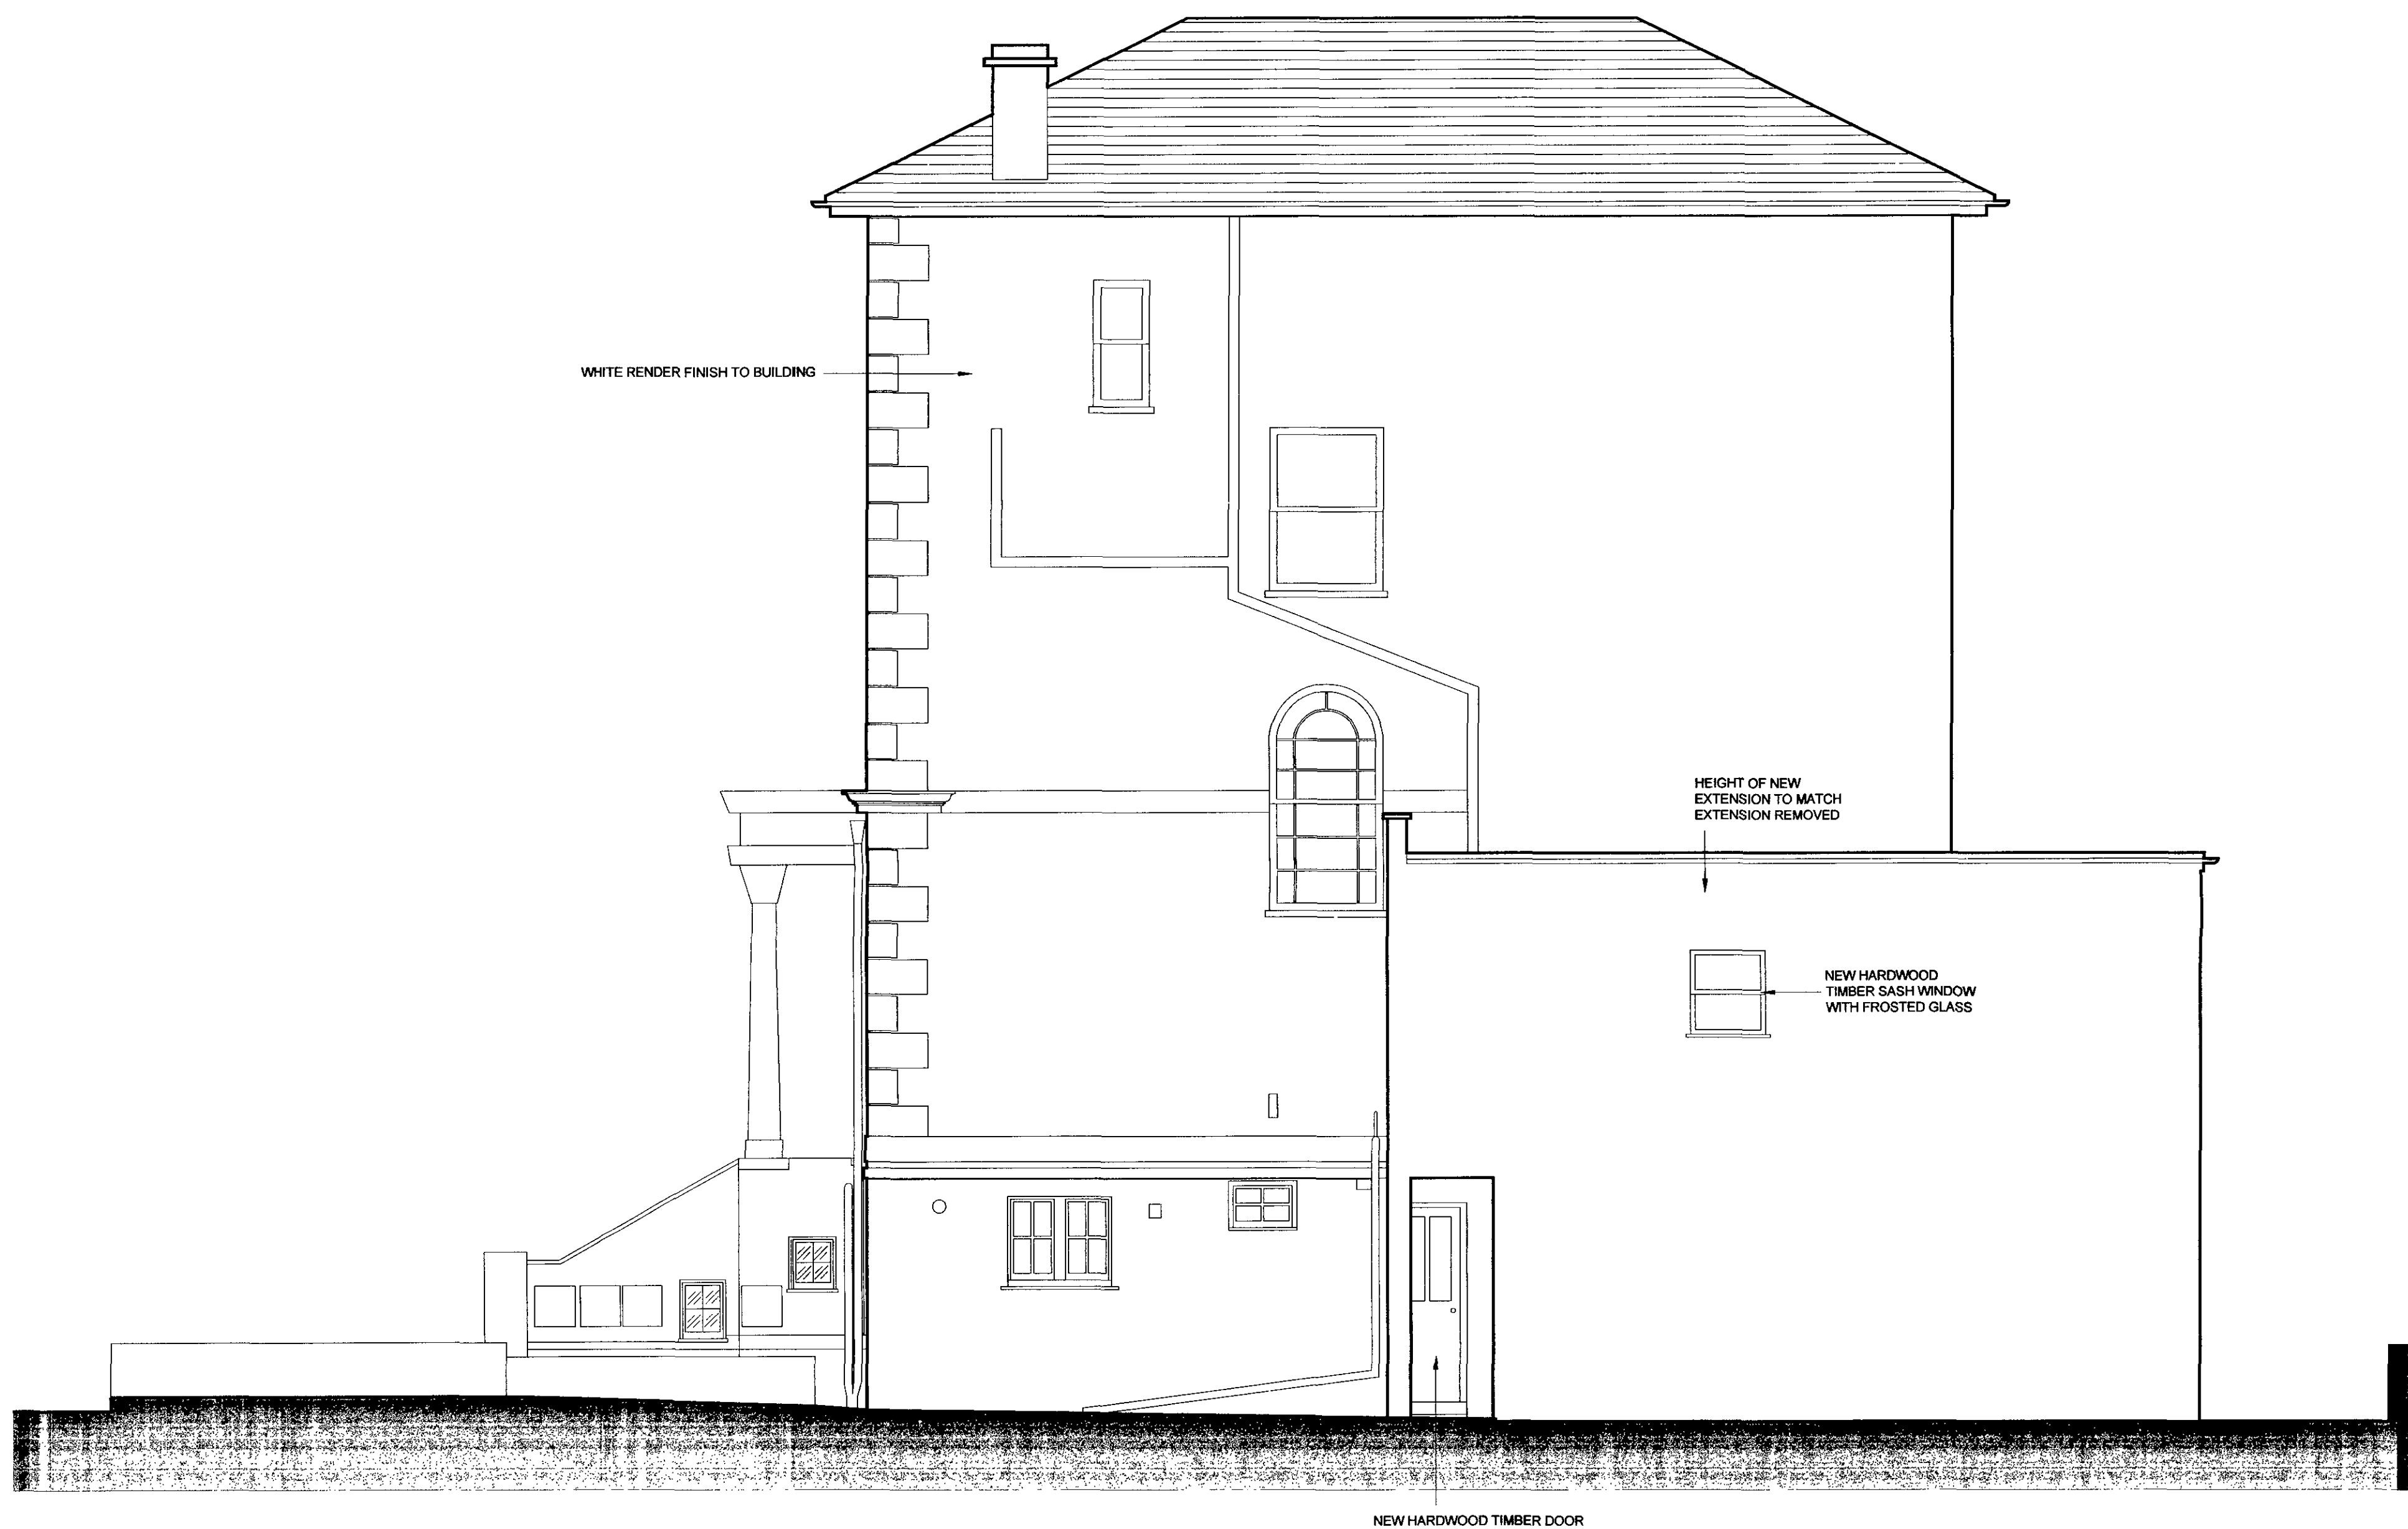

SIDE ELEVATION:

NOTES	
NO.	DESCRIPTION
NOTES	
1.	Do not scale off drawings. Use figured dimensions only.
2.	All dimensions to be verified on site and any discrepancies to be brought to the Architect's attention immediately.
3.	This drawing is to be read in conjunction with all other relevant contract documents.
4.	All structural works are to be carried out in accordance with the consultant structural engineer's drawings and specification.
5.	All mechanical and electrical work is to be carried out in accordance with the consultant mechanical and electrical engineer's drawings and specification.

REVISIONS			
NO.	DESCRIPTION	DATE	REV. BY

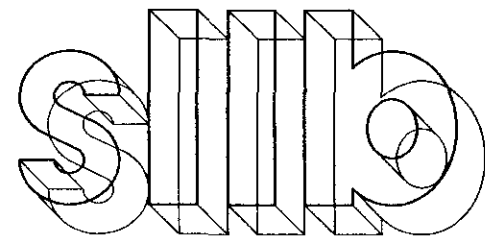


**smith lance iarcade & bechtol**  
Architects Ltd London  
4 - 8 Canfield Gardens London NW6 3BS  
Tel: 020 7372 2888 Fax: 020 7372 6333

SITE ADDRESS	160 HAVERSTOCK HILL LONDON NW3 2AT
--------------	--


DRAWING TITLE	G.A. SIDE ELEVATION AS PROPOSED
---------------	------------------------------------

SCALE	1:50@ A1	DRAWN BY	JK
DATE	MARCH 2007	CHECKED BY	AN
JOB NO.	10107	DRG NO.	A109
STAGE	PLANNING	REV.	-

RECEIVED  
- 2 APR 2007

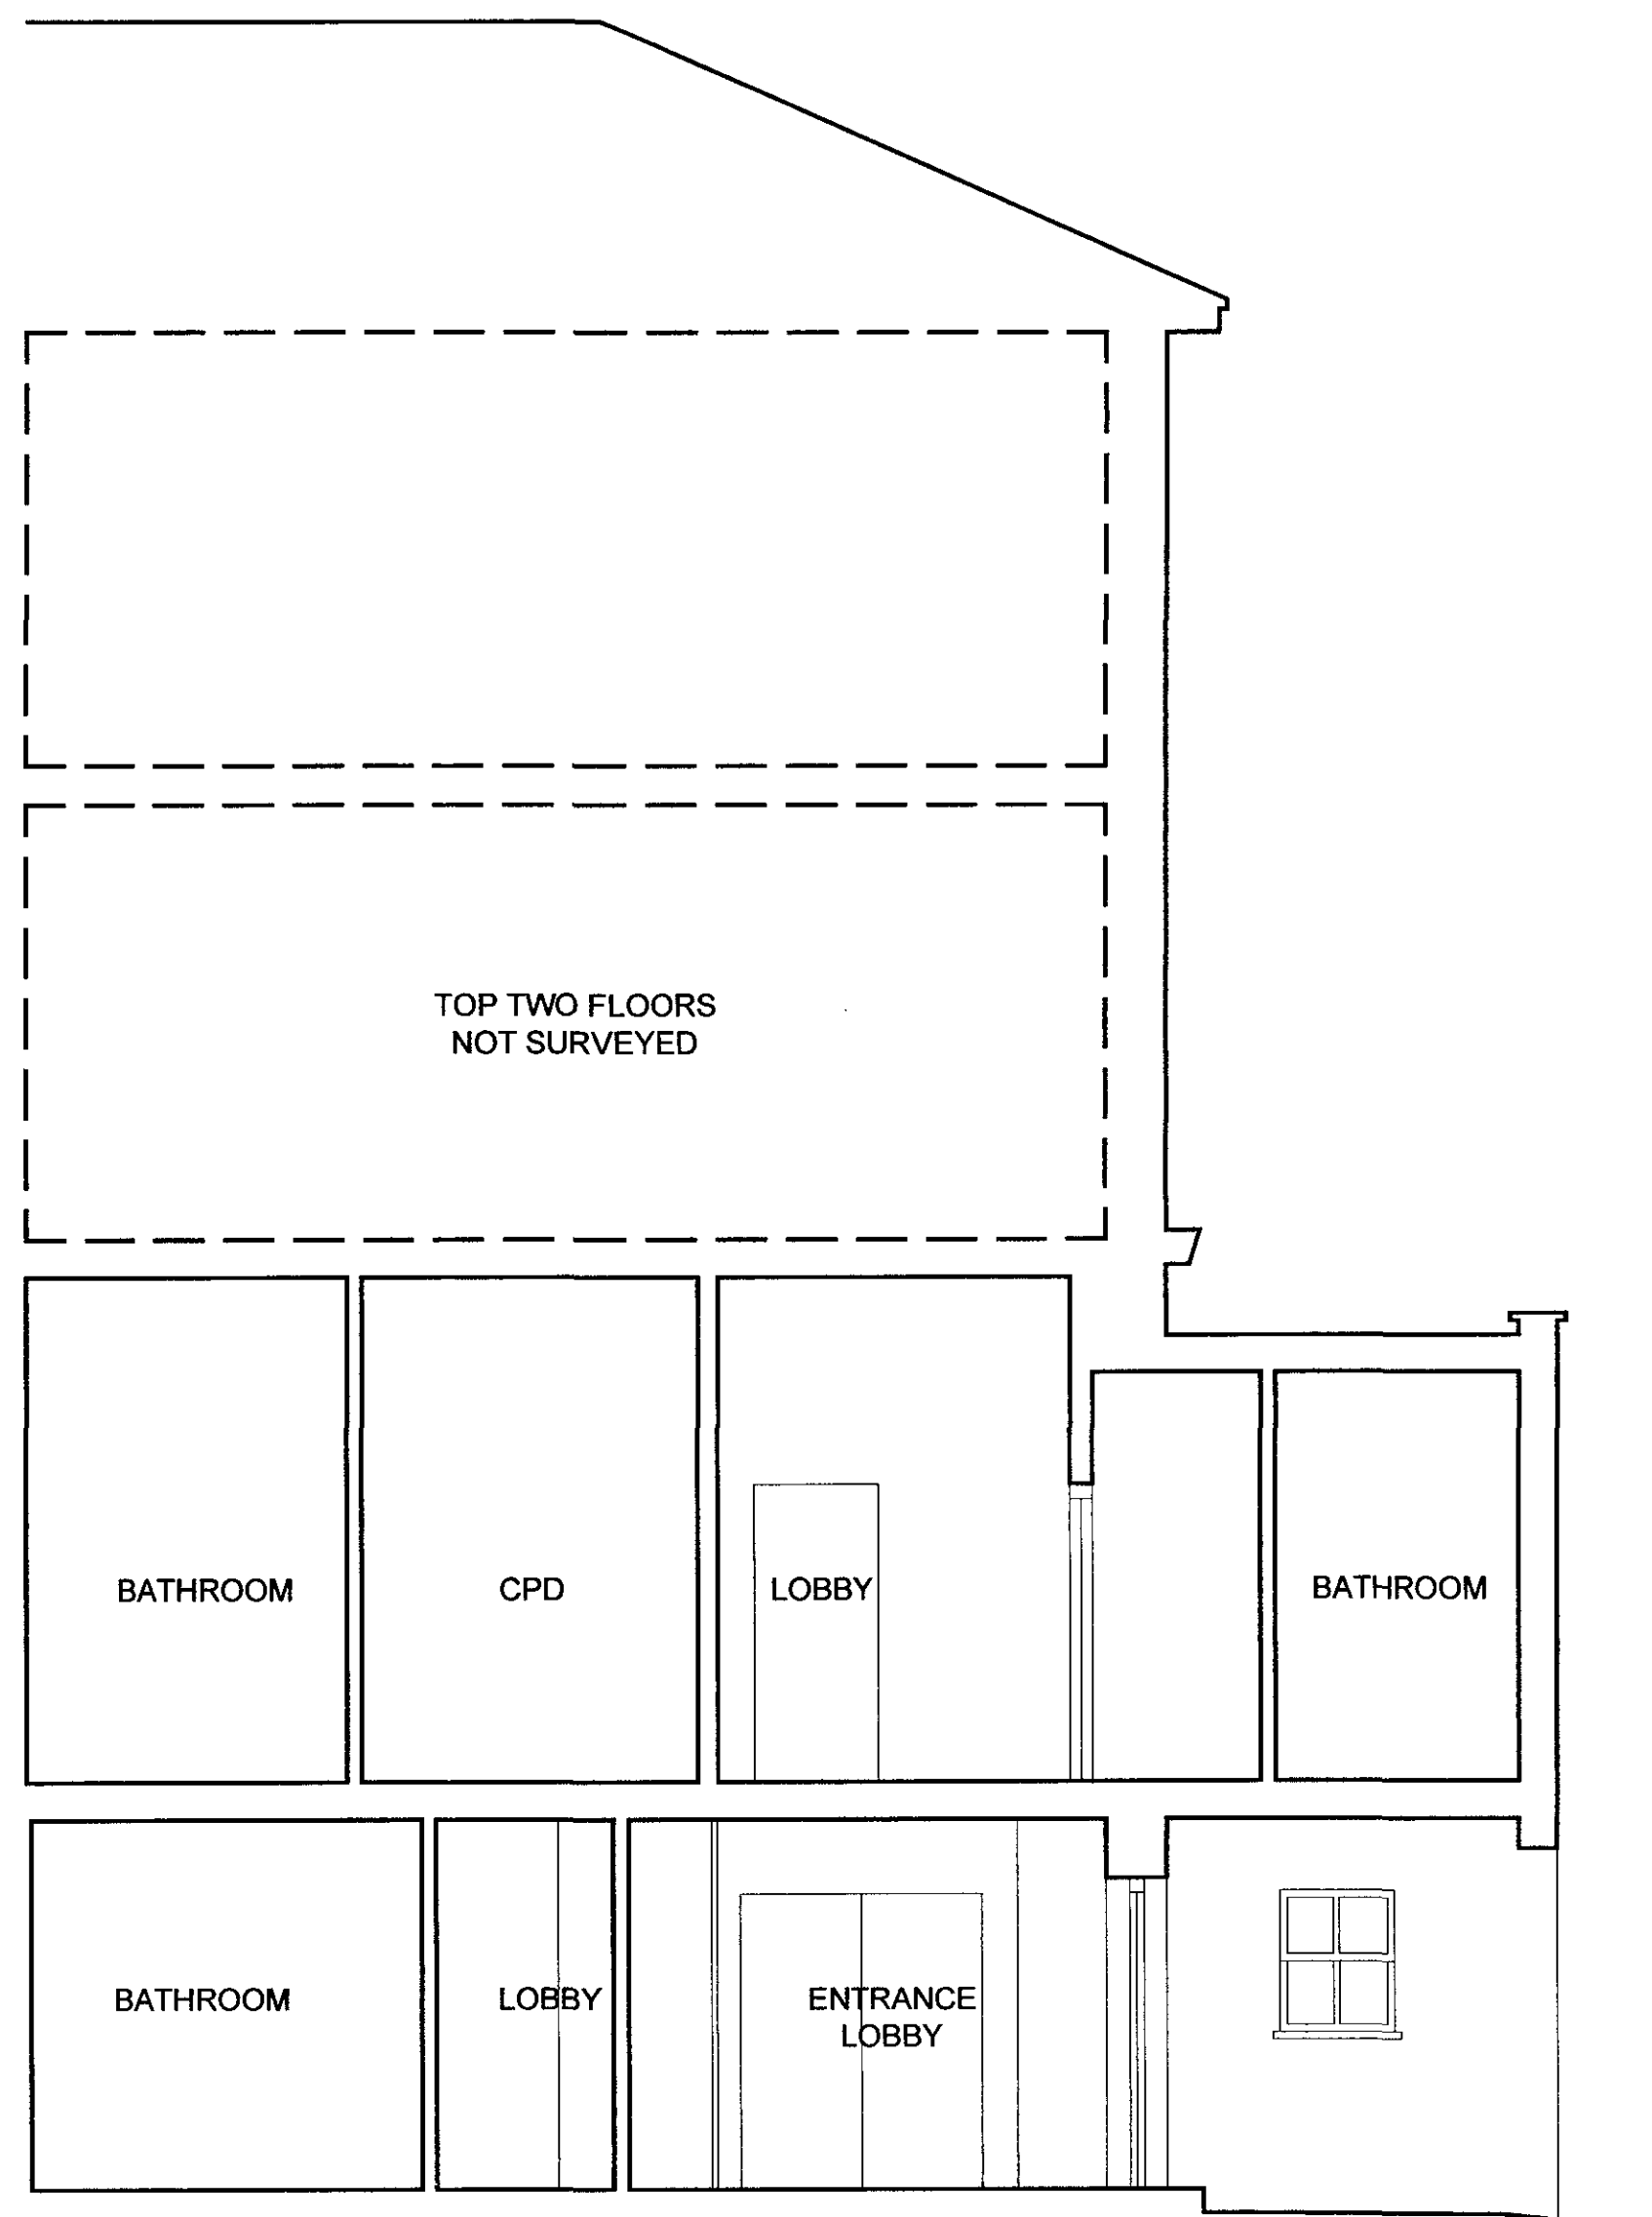

SECTION AA:

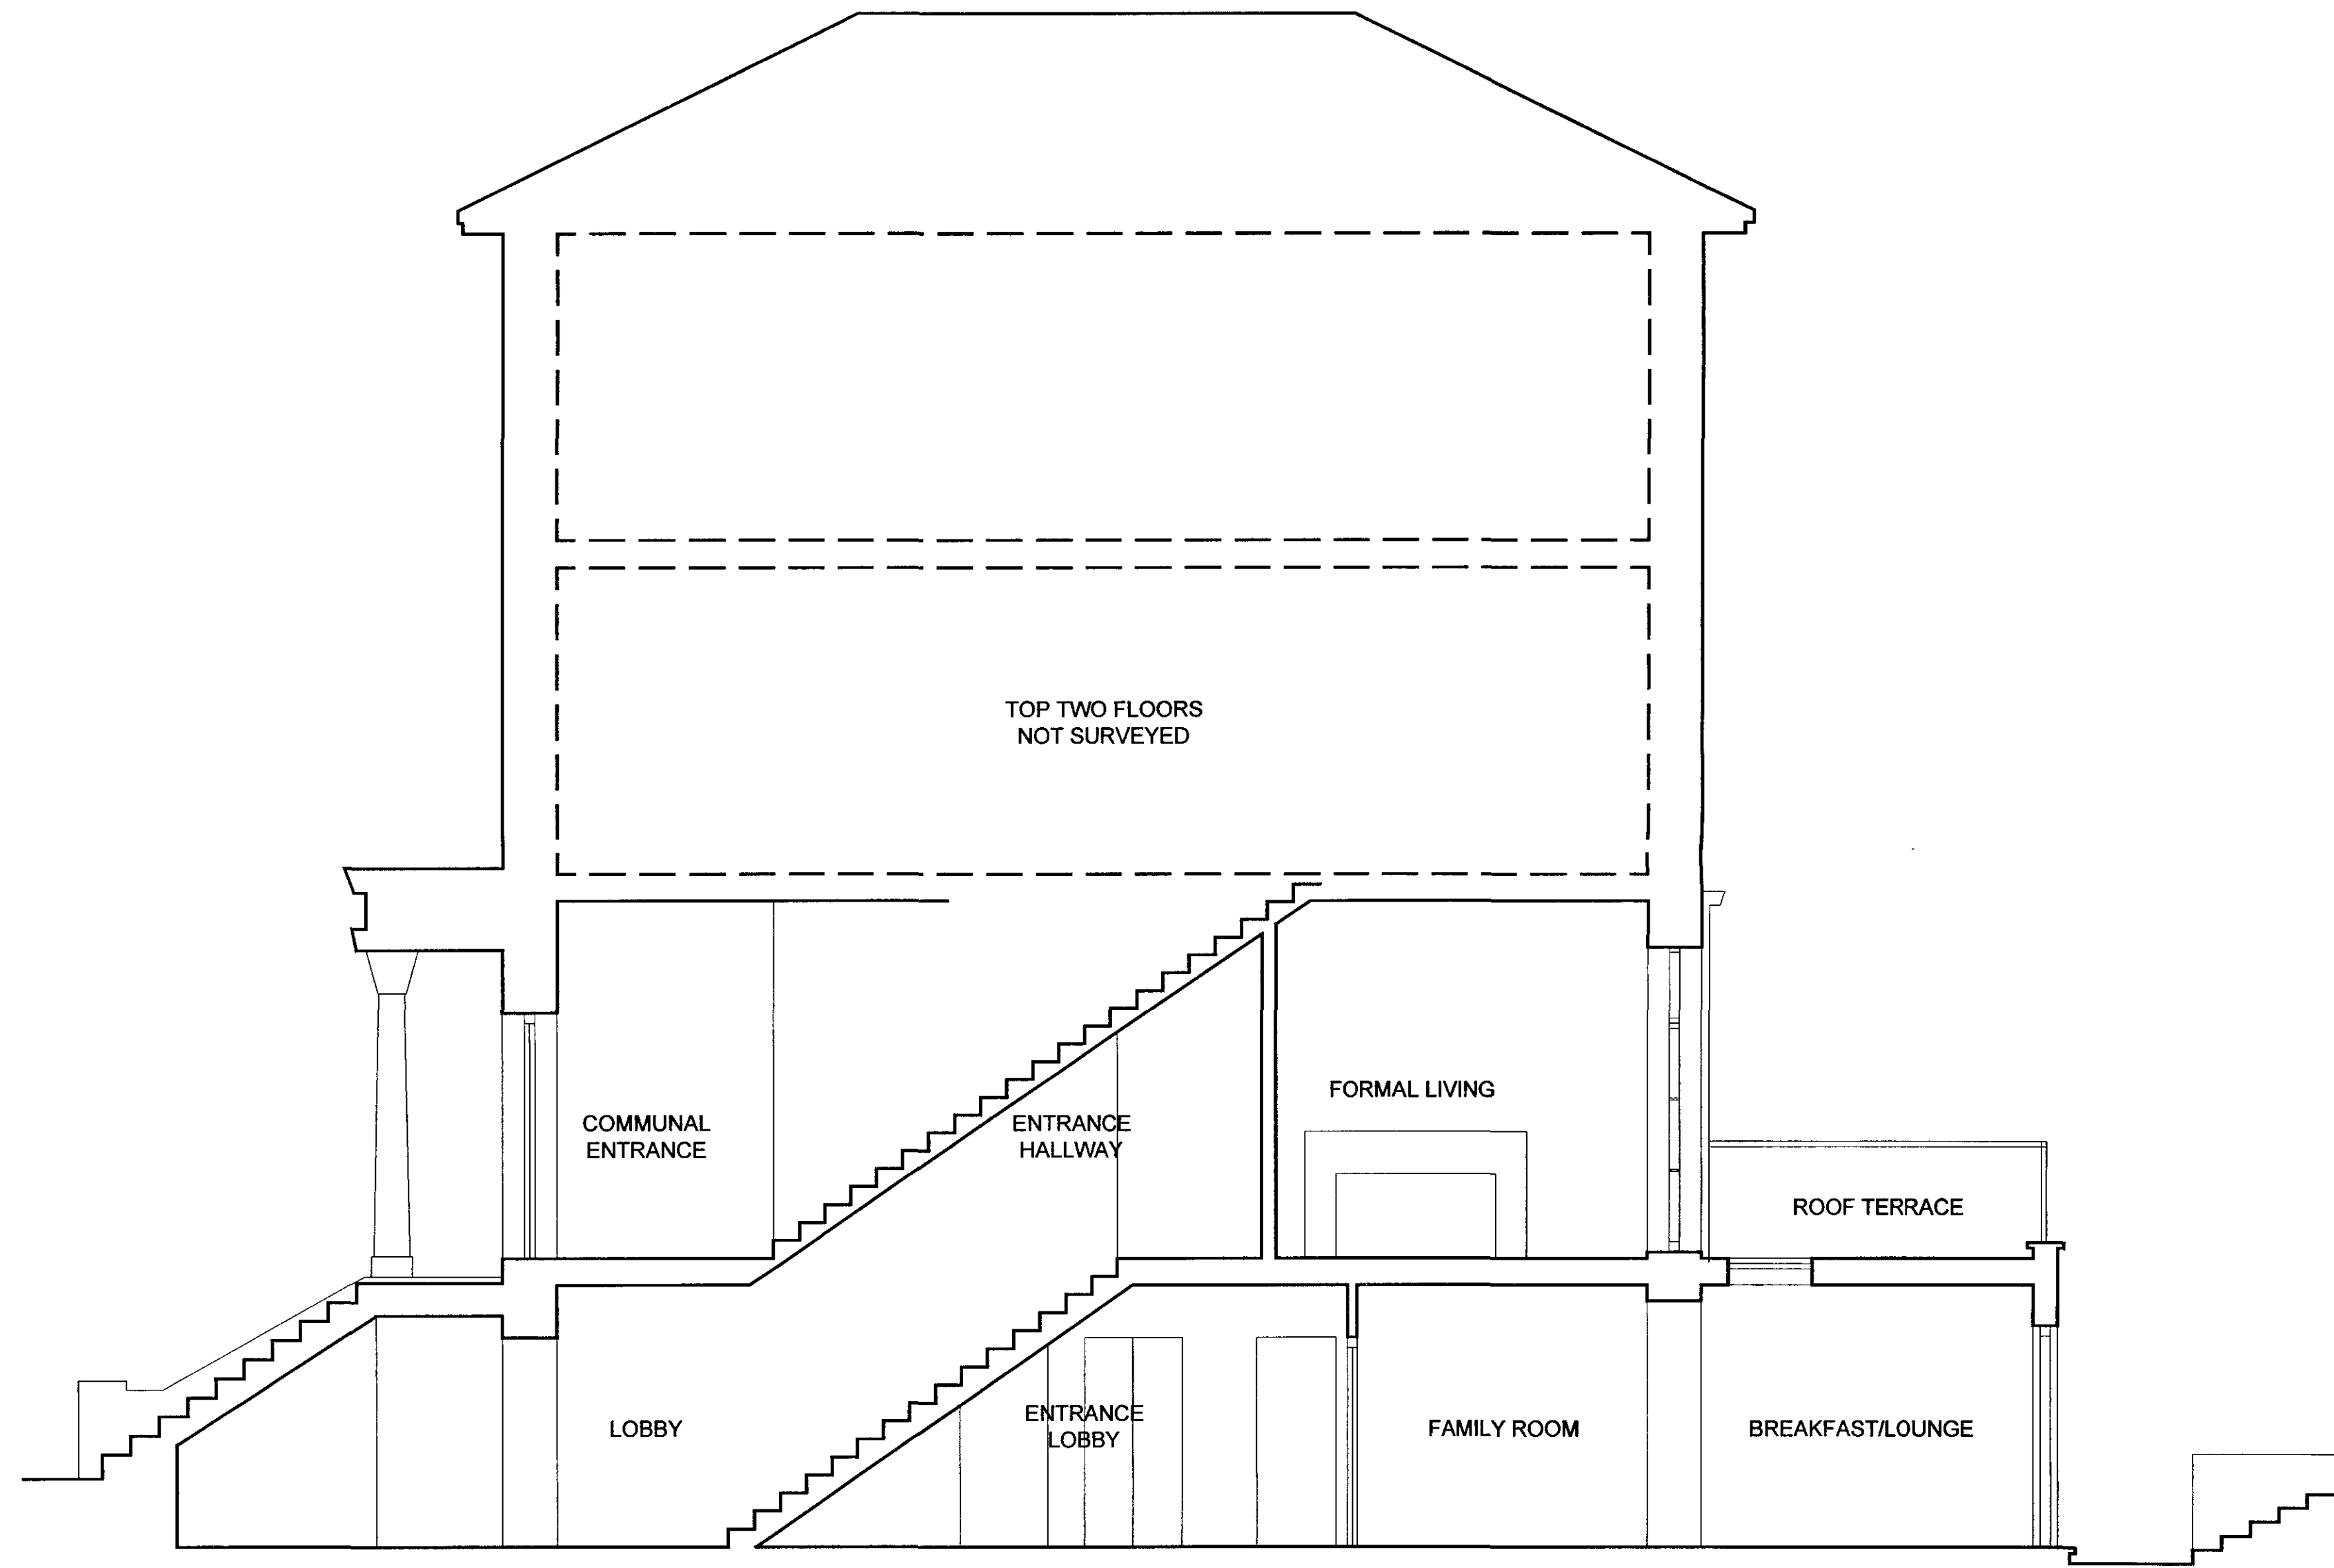


SECTION BB:

RECEIVED  
- 2 APR 2007

NOTES	
No.	DESCRIPTION
NOTES	
1.	Do not scale off drawings. Use figured dimensions only.
2.	All dimensions to be verified on site and any discrepancies to be brought to the Architect's attention immediately.
3.	This drawing is to be read in conjunction with all other relevant contract documents.
4.	All structural works are to be carried out in accordance with the consultant structural engineer's drawings and specification.
5.	All mechanical and electrical work is to be carried out in accordance with the consultant mechanical and electrical engineer's drawings and specification.

REVISIONS			
No.	DESCRIPTION	DATE	REV. BY

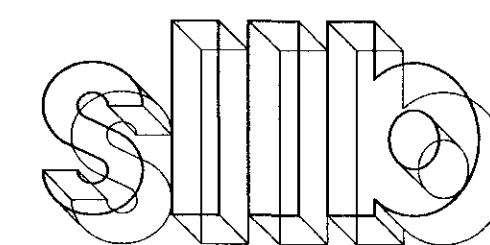

**smith lance arcade & bechtol**  
Architects Ltd London  
4 - 8 Canfield Gardens London NW6 3BS  
Tel: 020 7372 2888 Fax: 020 7372 6333

SITE ADDRESS			
160 HAVERSTOCK HILL LONDON NW3 2AT			
DRAWING TITLE			
G.A. SECTIONS AS PROPOSED			
SCALE	DRAWN BY		
1:50@ A1	JK		
DATE	CHECKED BY		
MARCH 2007	AN		
JOB No.	DRG No.	REV.	
10107	A110	-	
STAGE			
PLANNING			