



ALTERATIONS TO 56 BELSIZE AVENUE, LONDON NW3 4AA FOR BEN AND AMY STIRLING LOWER GROUND FLOOR PLAN AS EXISTING scale 1:50@A3 date 14 06 10

IAN HAY architect 11 Halton Road, London N1 2EN tel 020 7688 1589

drawing no. 121/01

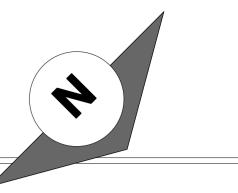

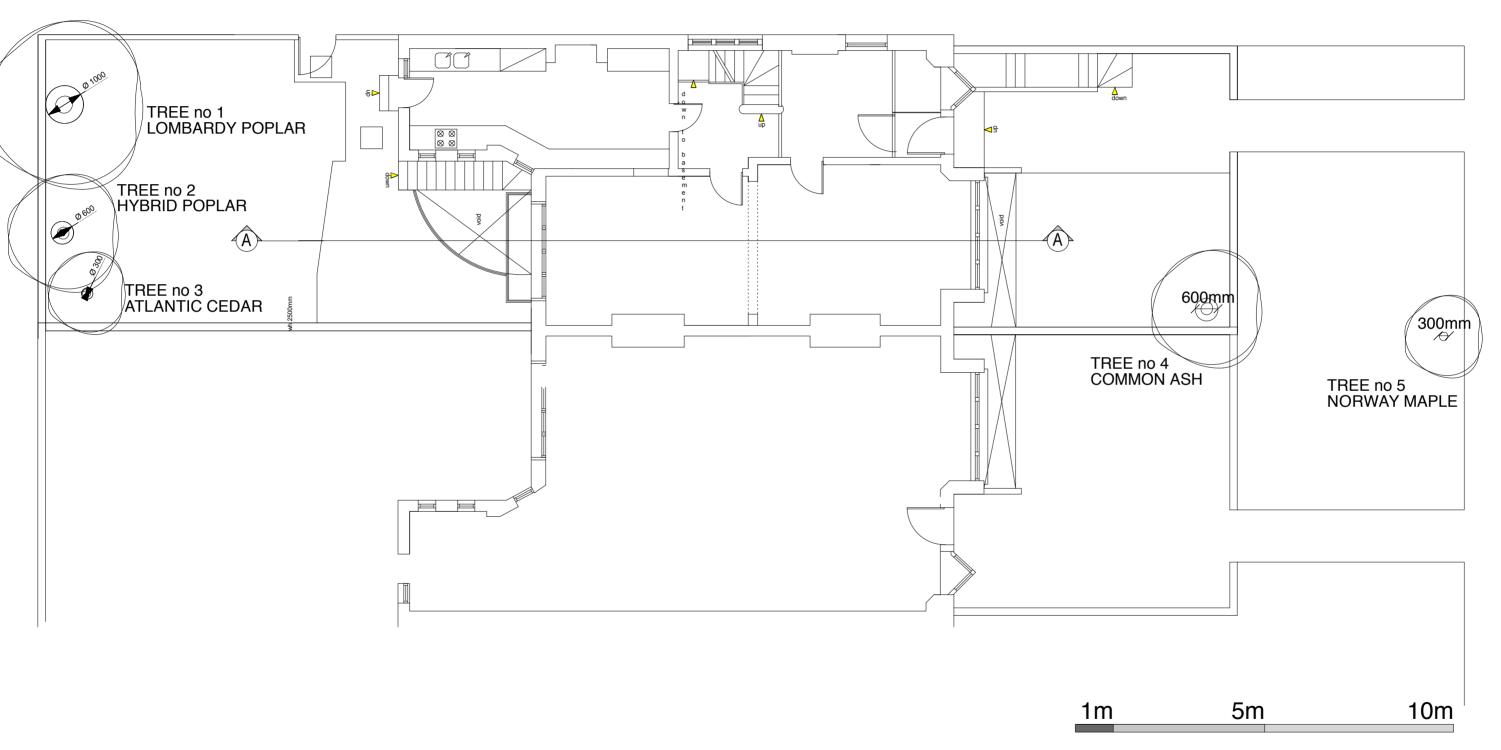

ALTERATIONS TO 56 BELSIZE AVENUE, LONDON NW3 4AA FOR BEN AND AMY STIRLING LOCATION PLAN SHOWING EXISTING TREES

scale 1:100@A3 date 14 06 10

IAN HAY architect 11 Halton Road, London N1 2EN tel 020 7688 1589

drawing no. 121/04