
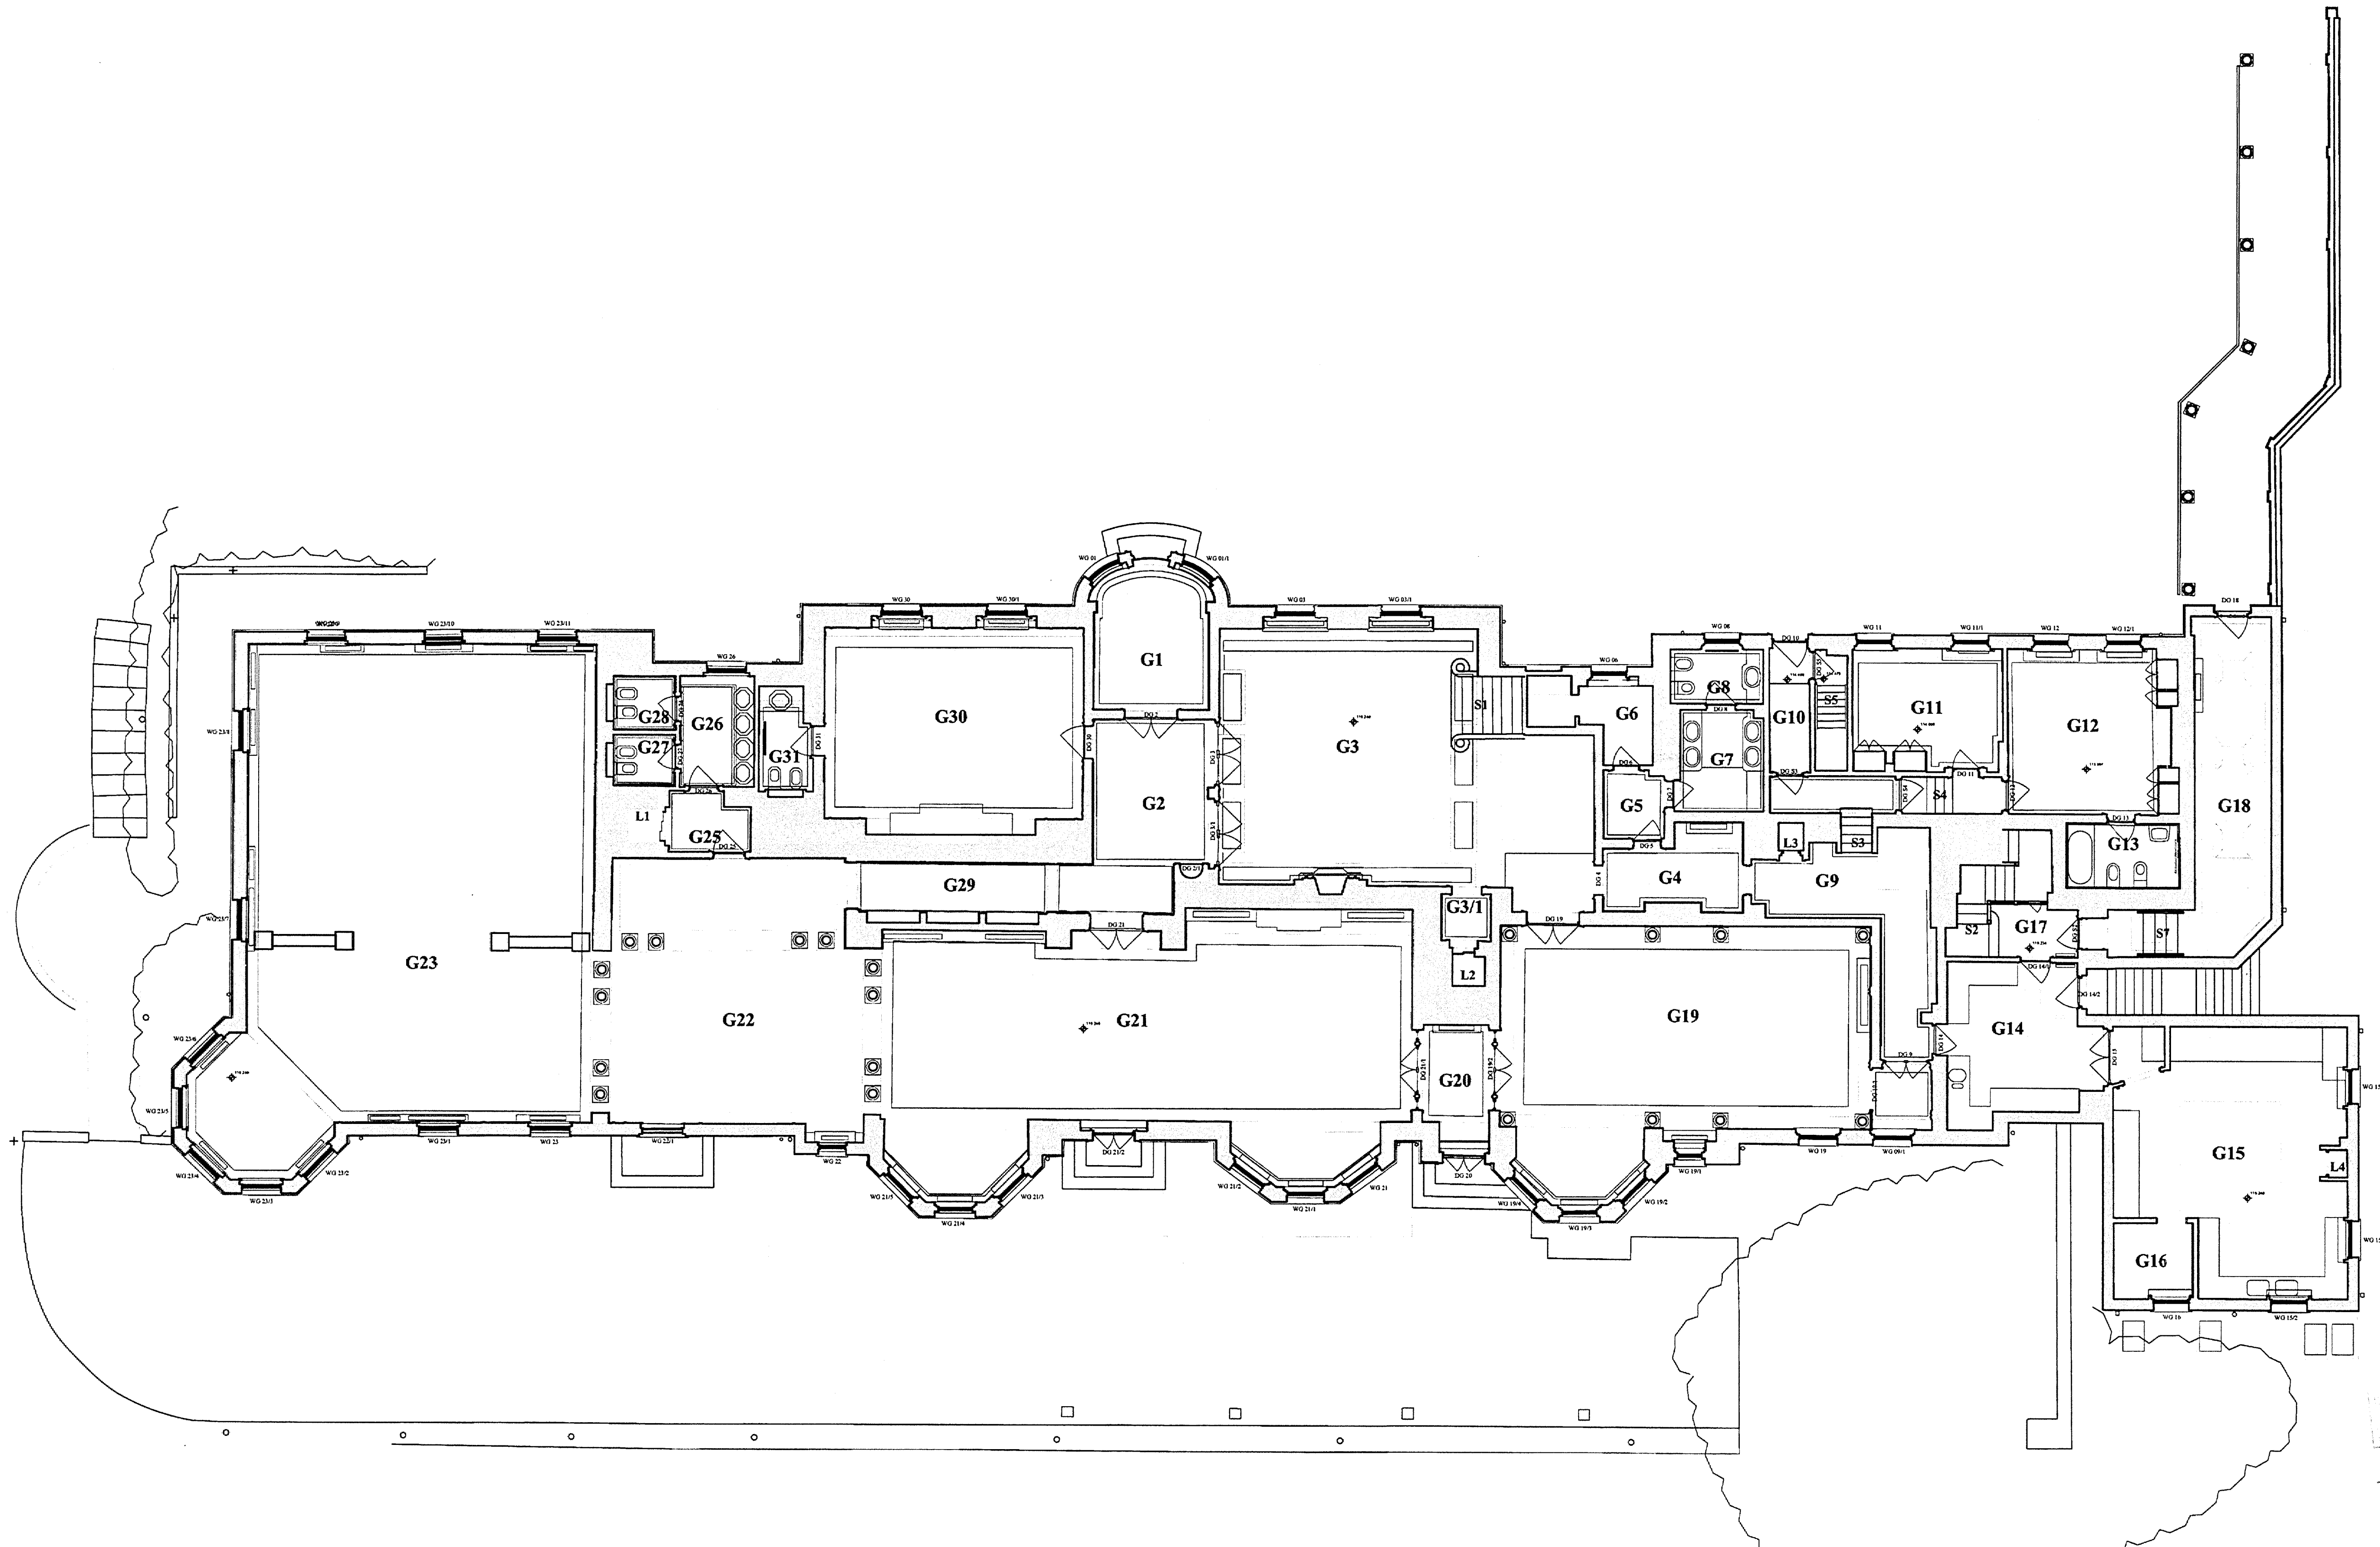


As existing plans and elevations based on measured survey carried out by The Downland Partnership Limited in May 2008.

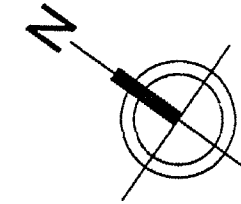

Key:

- Existing wall
- Walls, doors & items to be removed
- Existing doors

Rev.	Date	Reason For Issue	Chk
------	------	------------------	-----

Status
**LISTED BUILDING
CONSENT**

**M
AA** MARTIN ASHLEY
ARCHITECTS
The Stables, Friars Stile Road,
Richmond, Surrey TW10 6NE
Tel: 020 8948 7788 - Fax: 020 8948 5520
www.martinashleyarchitects.co.uk

Client
HANLEY LIMITED

Project
**BEECHWOOD HOUSE
RESTORATION AND IMPROVEMENTS**

Title
**GROUND FLOOR PLAN
AS EXISTING**

Date	Aug 2008	Scale	1/100@A1
Checked By	VS	Drawn By	PC

Drawing Number	2191-01/00/02	Revision	LBC1
----------------	---------------	----------	------

© Martin Ashley Architects 2009