


As existing plans and elevations based on measured survey carried out by The Downland Partnership Limited in May 2008.

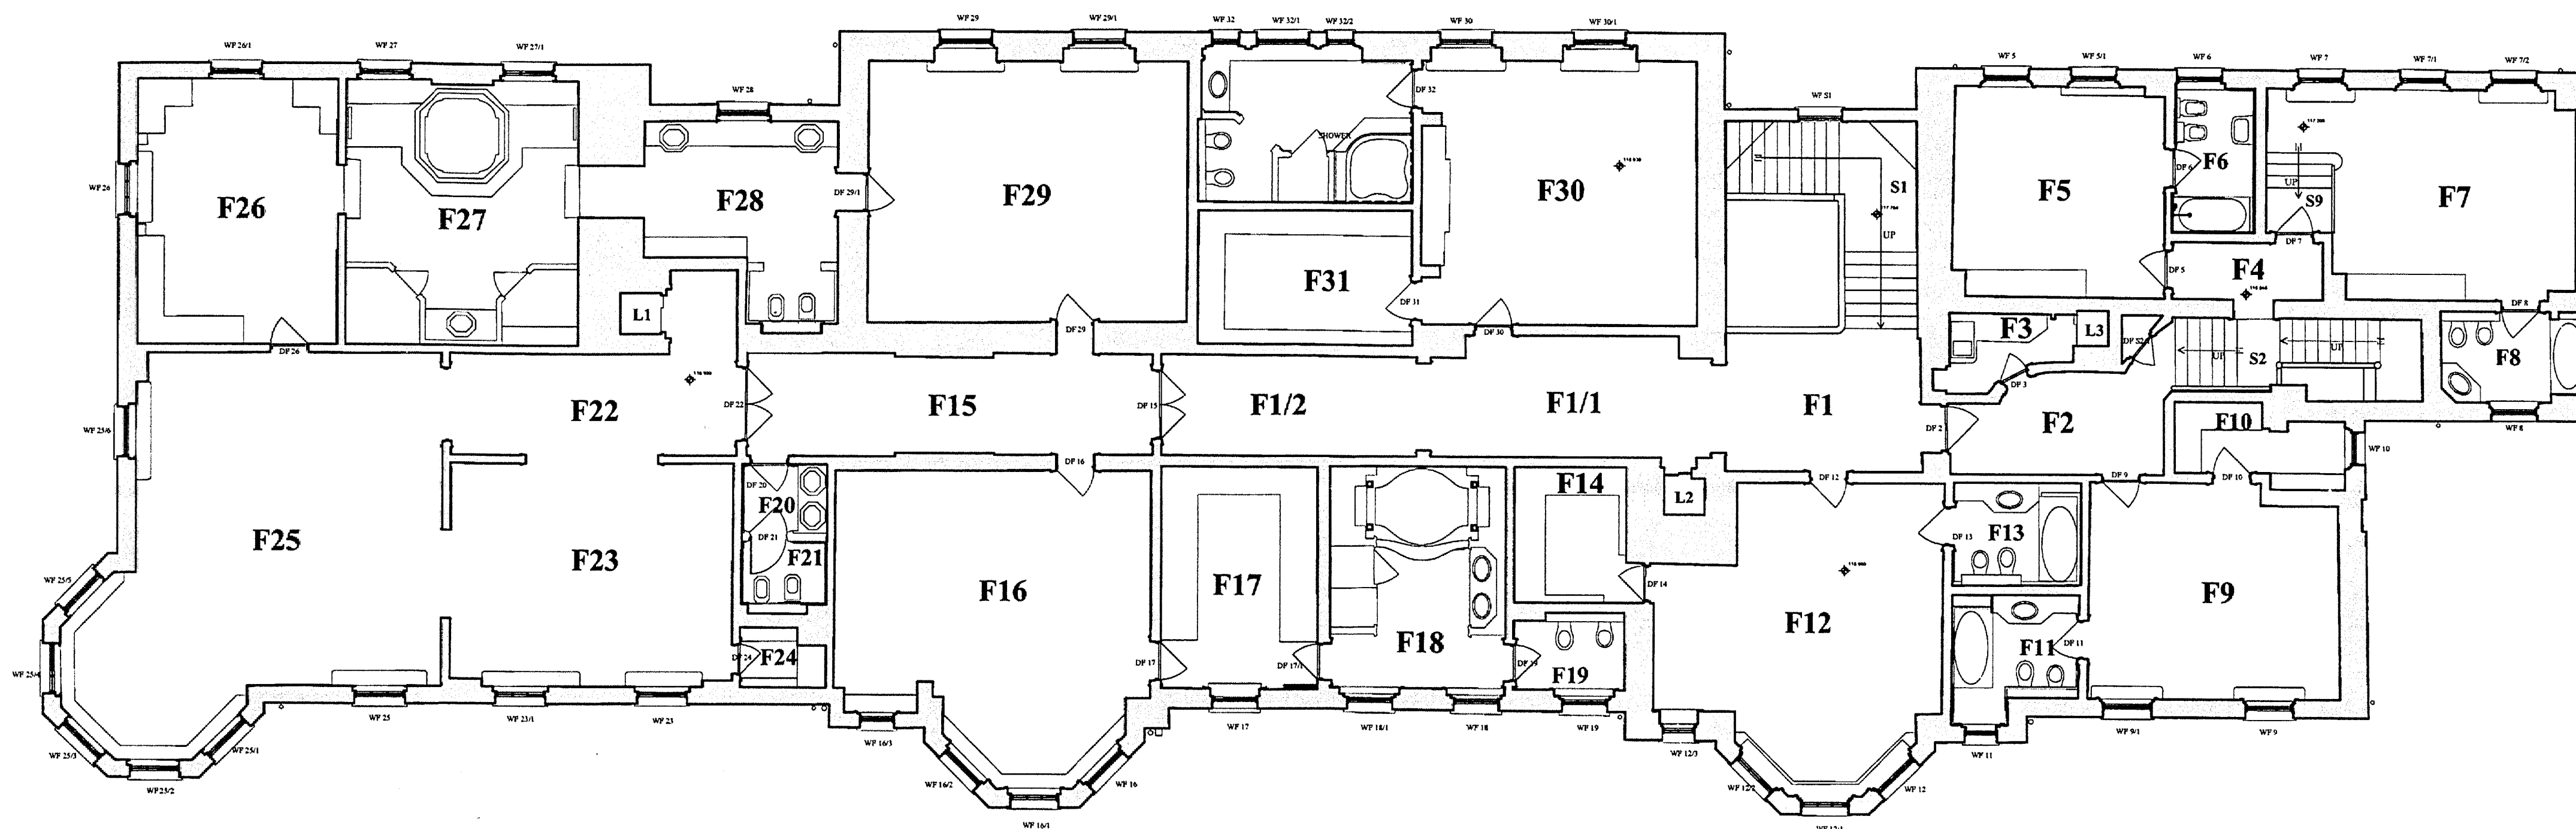

Key:

- Existing wall
- Walls, doors & items to be removed
- Existing doors

Rev.	Date	Reason For Issue	Chk
------	------	------------------	-----

Status
**LISTED BUILDING
CONSENT**

M
AA
MARTIN ASHLEY
ARCHITECTS
The Stables, Friars Sile Road,
Richmond, Surrey TW9 10 6NE
Tel: 020 8948 7788 - Fax: 020 8948 5520
www.martinashleyarchitects.co.uk

Client
HANLEY LIMITED

Project
**BEECHWOOD HOUSE
RESTORATION AND IMPROVEMENTS**

Title
**FIRST FLOOR PLAN
AS EXISTING**

Date
Aug 2008

Scale
1/100@A1

Checked By
VS

Drawn By
PC

Drawing Number
2191-01/00/03

Revision
LBC1

© Martin Ashley Architects 2009

0 1000 2000 5000 10 000mm

RECEIVED
06 JUL 2009