
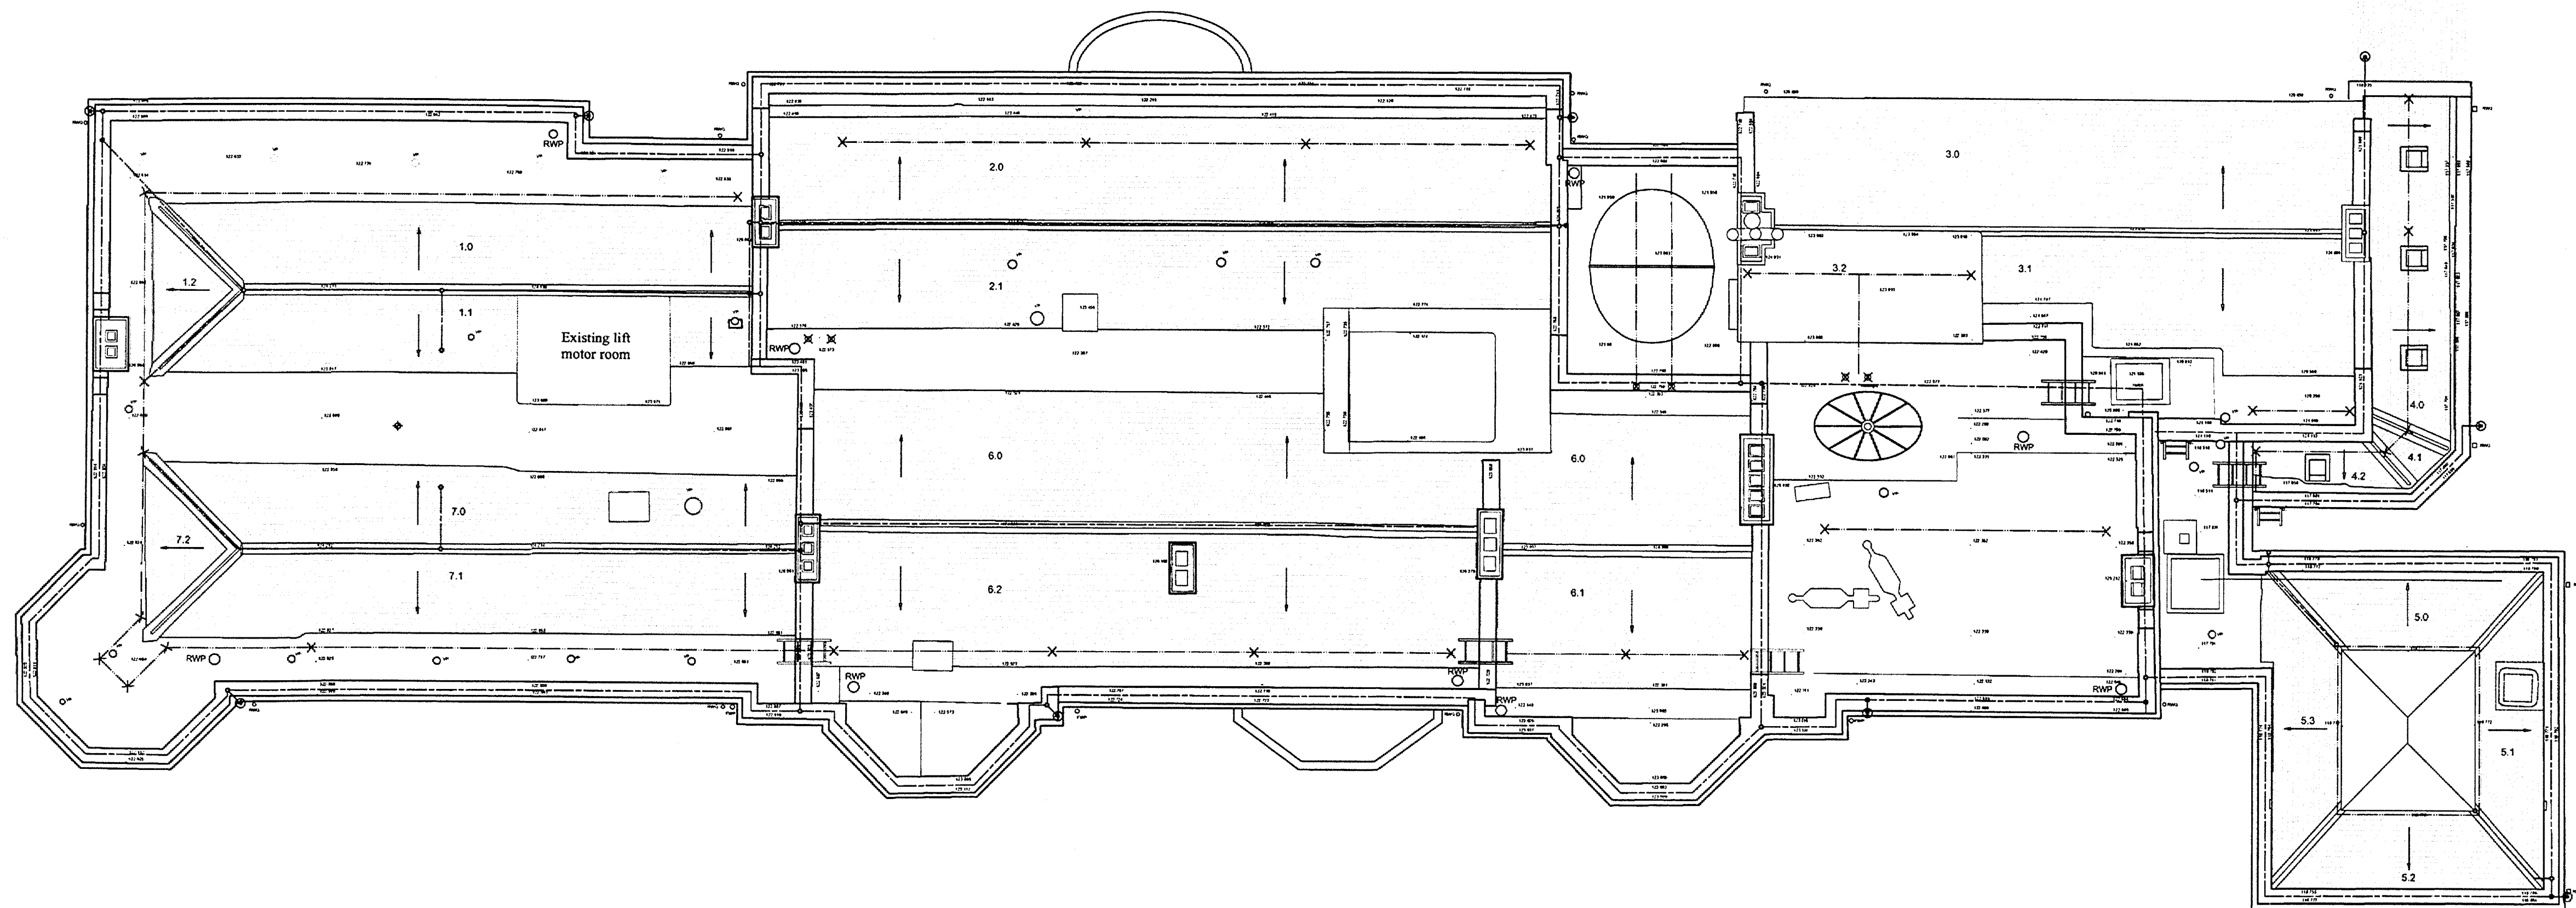


As existing plans and elevations based on measured survey carried out by The Downland Partnership Limited in May 2008.

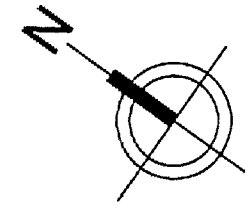


Key:

- Existing wall
- Walls, doors & items to be removed
- Existing doors

Rev.	Date	Reason For Issue	Chk

Status
**LISTED BUILDING
CONSENT**

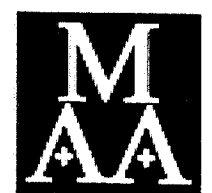

MARTIN ASHLEY
ARCHITECTS
The Stables, Friars Stile Road,
Richmond, Surrey TW10 6NE
Tel: 020 8948 7788 - Fax: 020 8948 5520
www.martinashleyarchitects.co.uk

Client
HANLEY LIMITED

Project
**BEECHWOOD HOUSE
RESTORATION AND IMPROVEMENTS**

Title
**ROOF PLAN
AS EXISTING**

Date	Scale
Aug 2008	1/100@A1
Checked By VS	Drawn By PC
Drawing Number 2191-01/00/04	Revision LBC1

© Martin Ashley Architects 2009

0 1000 2000 5000 10 000mm

RECEIVED
9 6 JUL 2009