



THE LIVEMORE PARTNERSHIP LLP

THIS DRAWING IS COPYRIGHT AND MUST NOT BE REISSUED, LOANED OR COPIED WITHOUT THE WRITTEN CONSENT OF THIS PRACTICE. ALL DIMENSIONS MUST BE CHECKED ON SITE BEFORE PROCEEDING AND ANY DISCREPANCIES NOTIFIED IMMEDIATELY.


ALL DRAWINGS TO BE READ IN CONJUNCTION WITH CONSULTANT STRUCTURAL ENGINEERS, MECHANICAL AND ELECTRICAL CONSULTANTS, ACOUSTIC ENGINEERS, ENERGY CONSULTANTS, ETC. DESIGN CALCULATION SHEETS, SPECIFICATIONS AND DRAWINGS PLUS ANY ACCOMPANYING PRODUCT LITERATURE, ACCREDITED DETAILS, ETC.

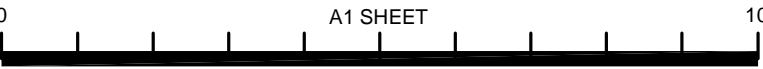


SHEET SIZE CHECK. WHEN PRINTED TO THE CORRECT SIZE THIS LINE SHOULD BE 10cm LONG (A1 SIZE DRAWING)

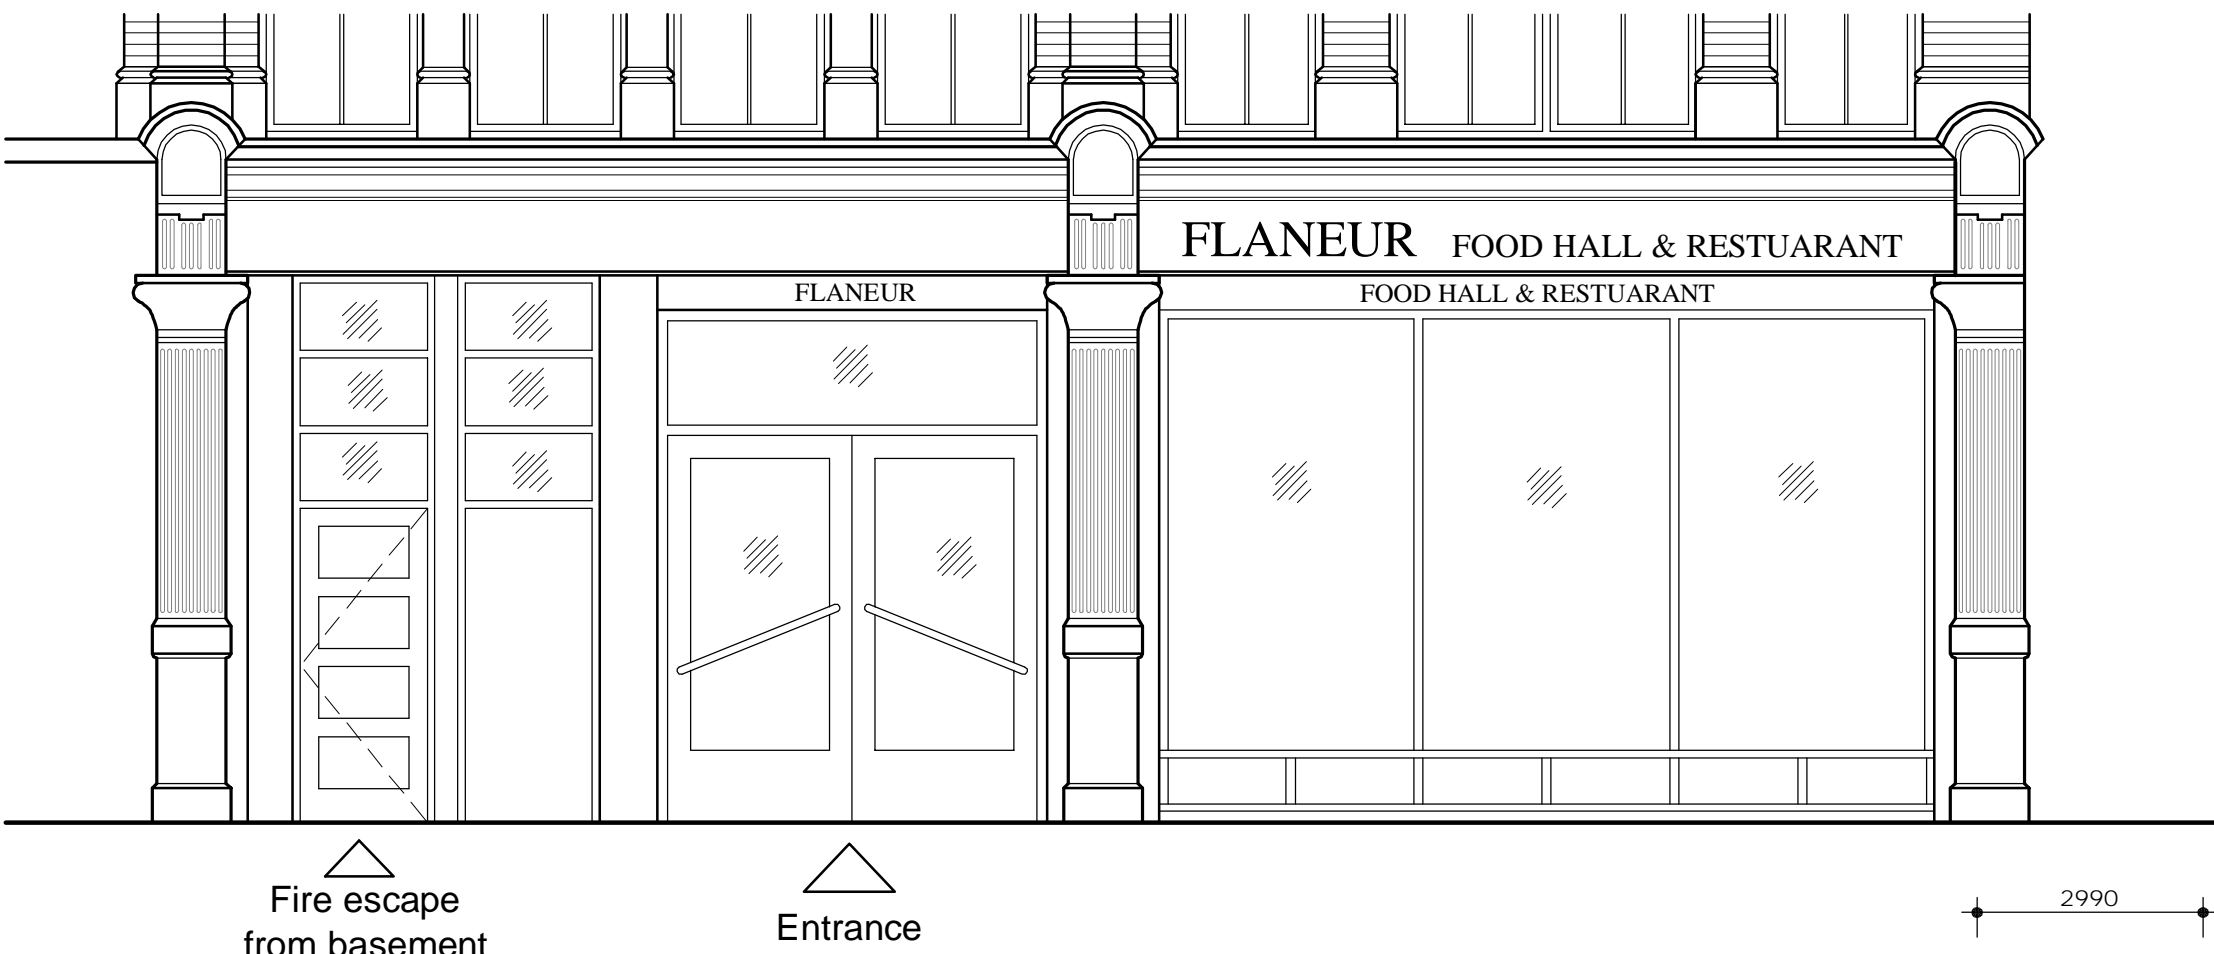

FRONT ELEVATION

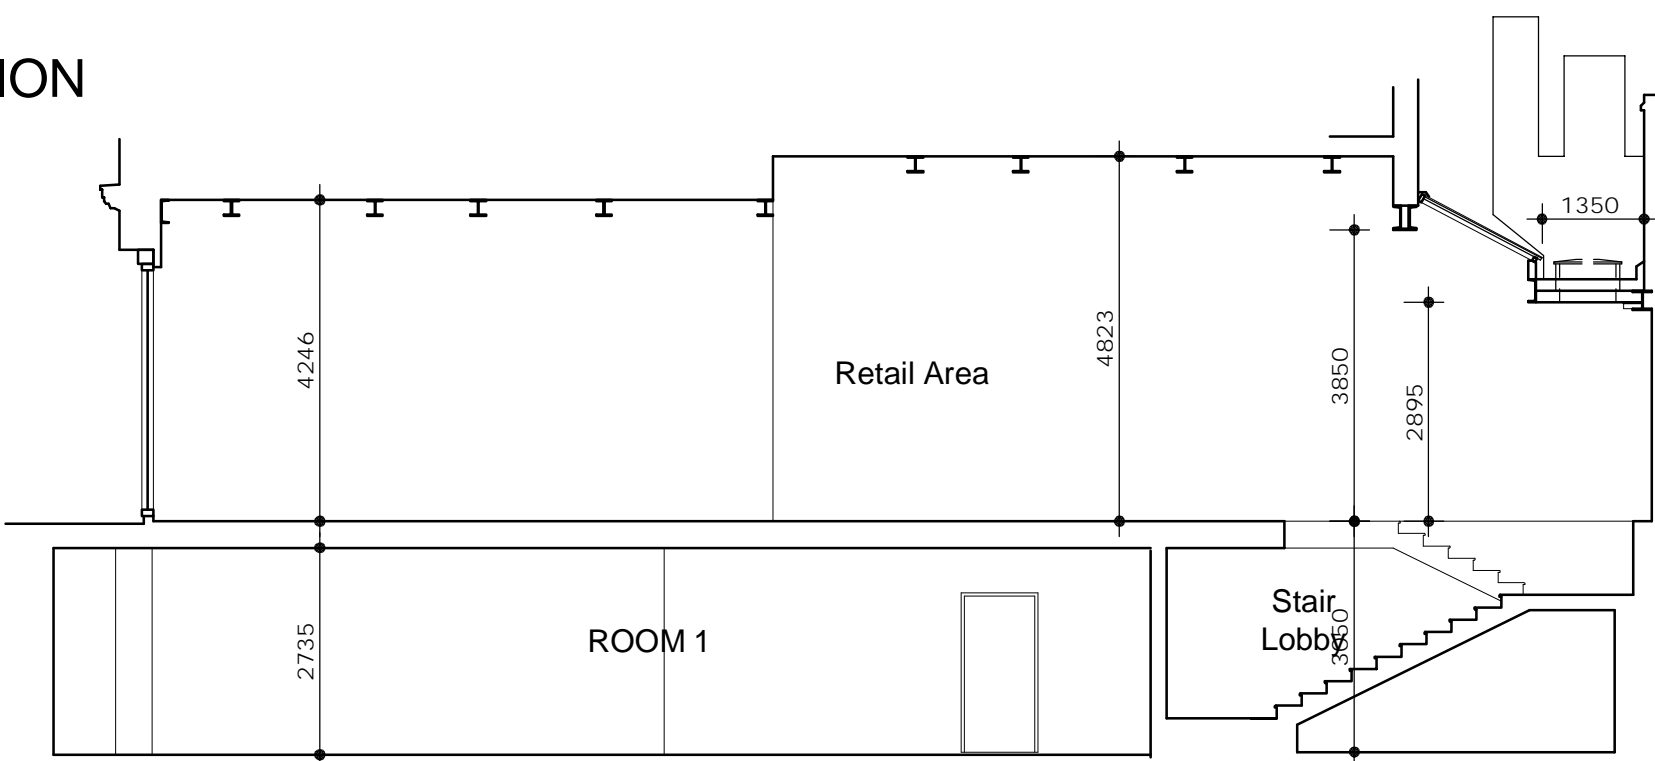


INDICATIVE SECTION (Scale 1:100)

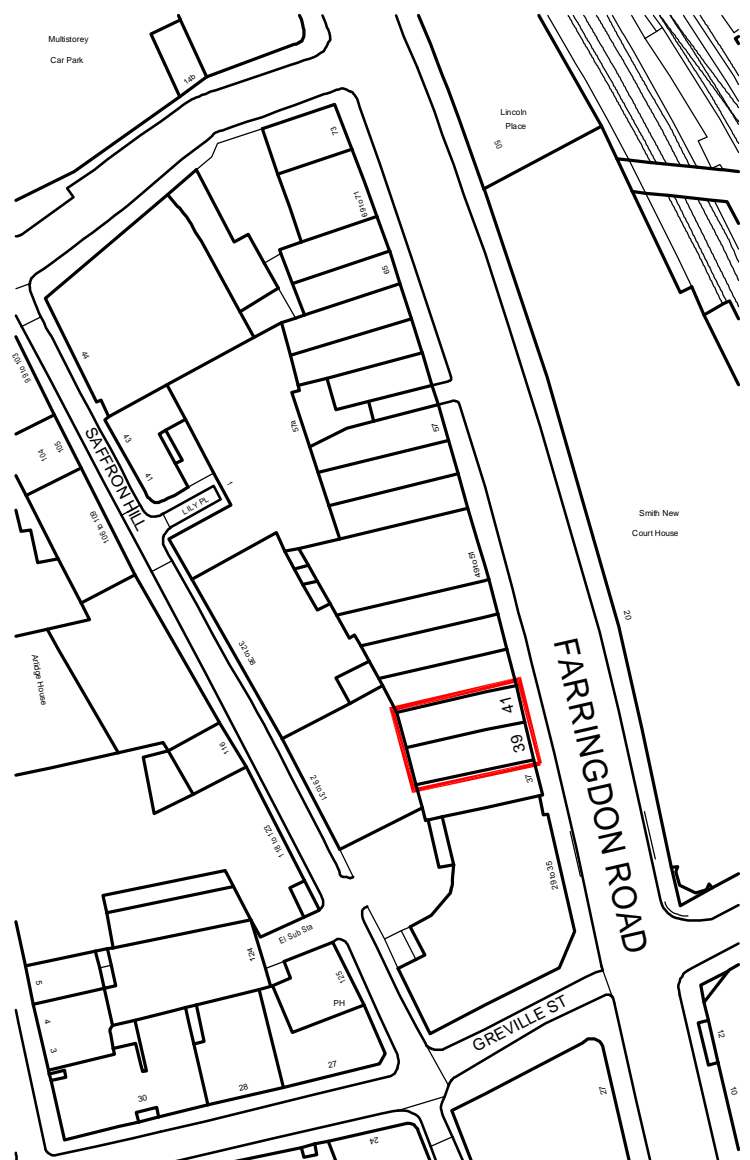


LOCATION PLAN (Scale 1:1250)



BLOCK PLAN (Scale 1:500)

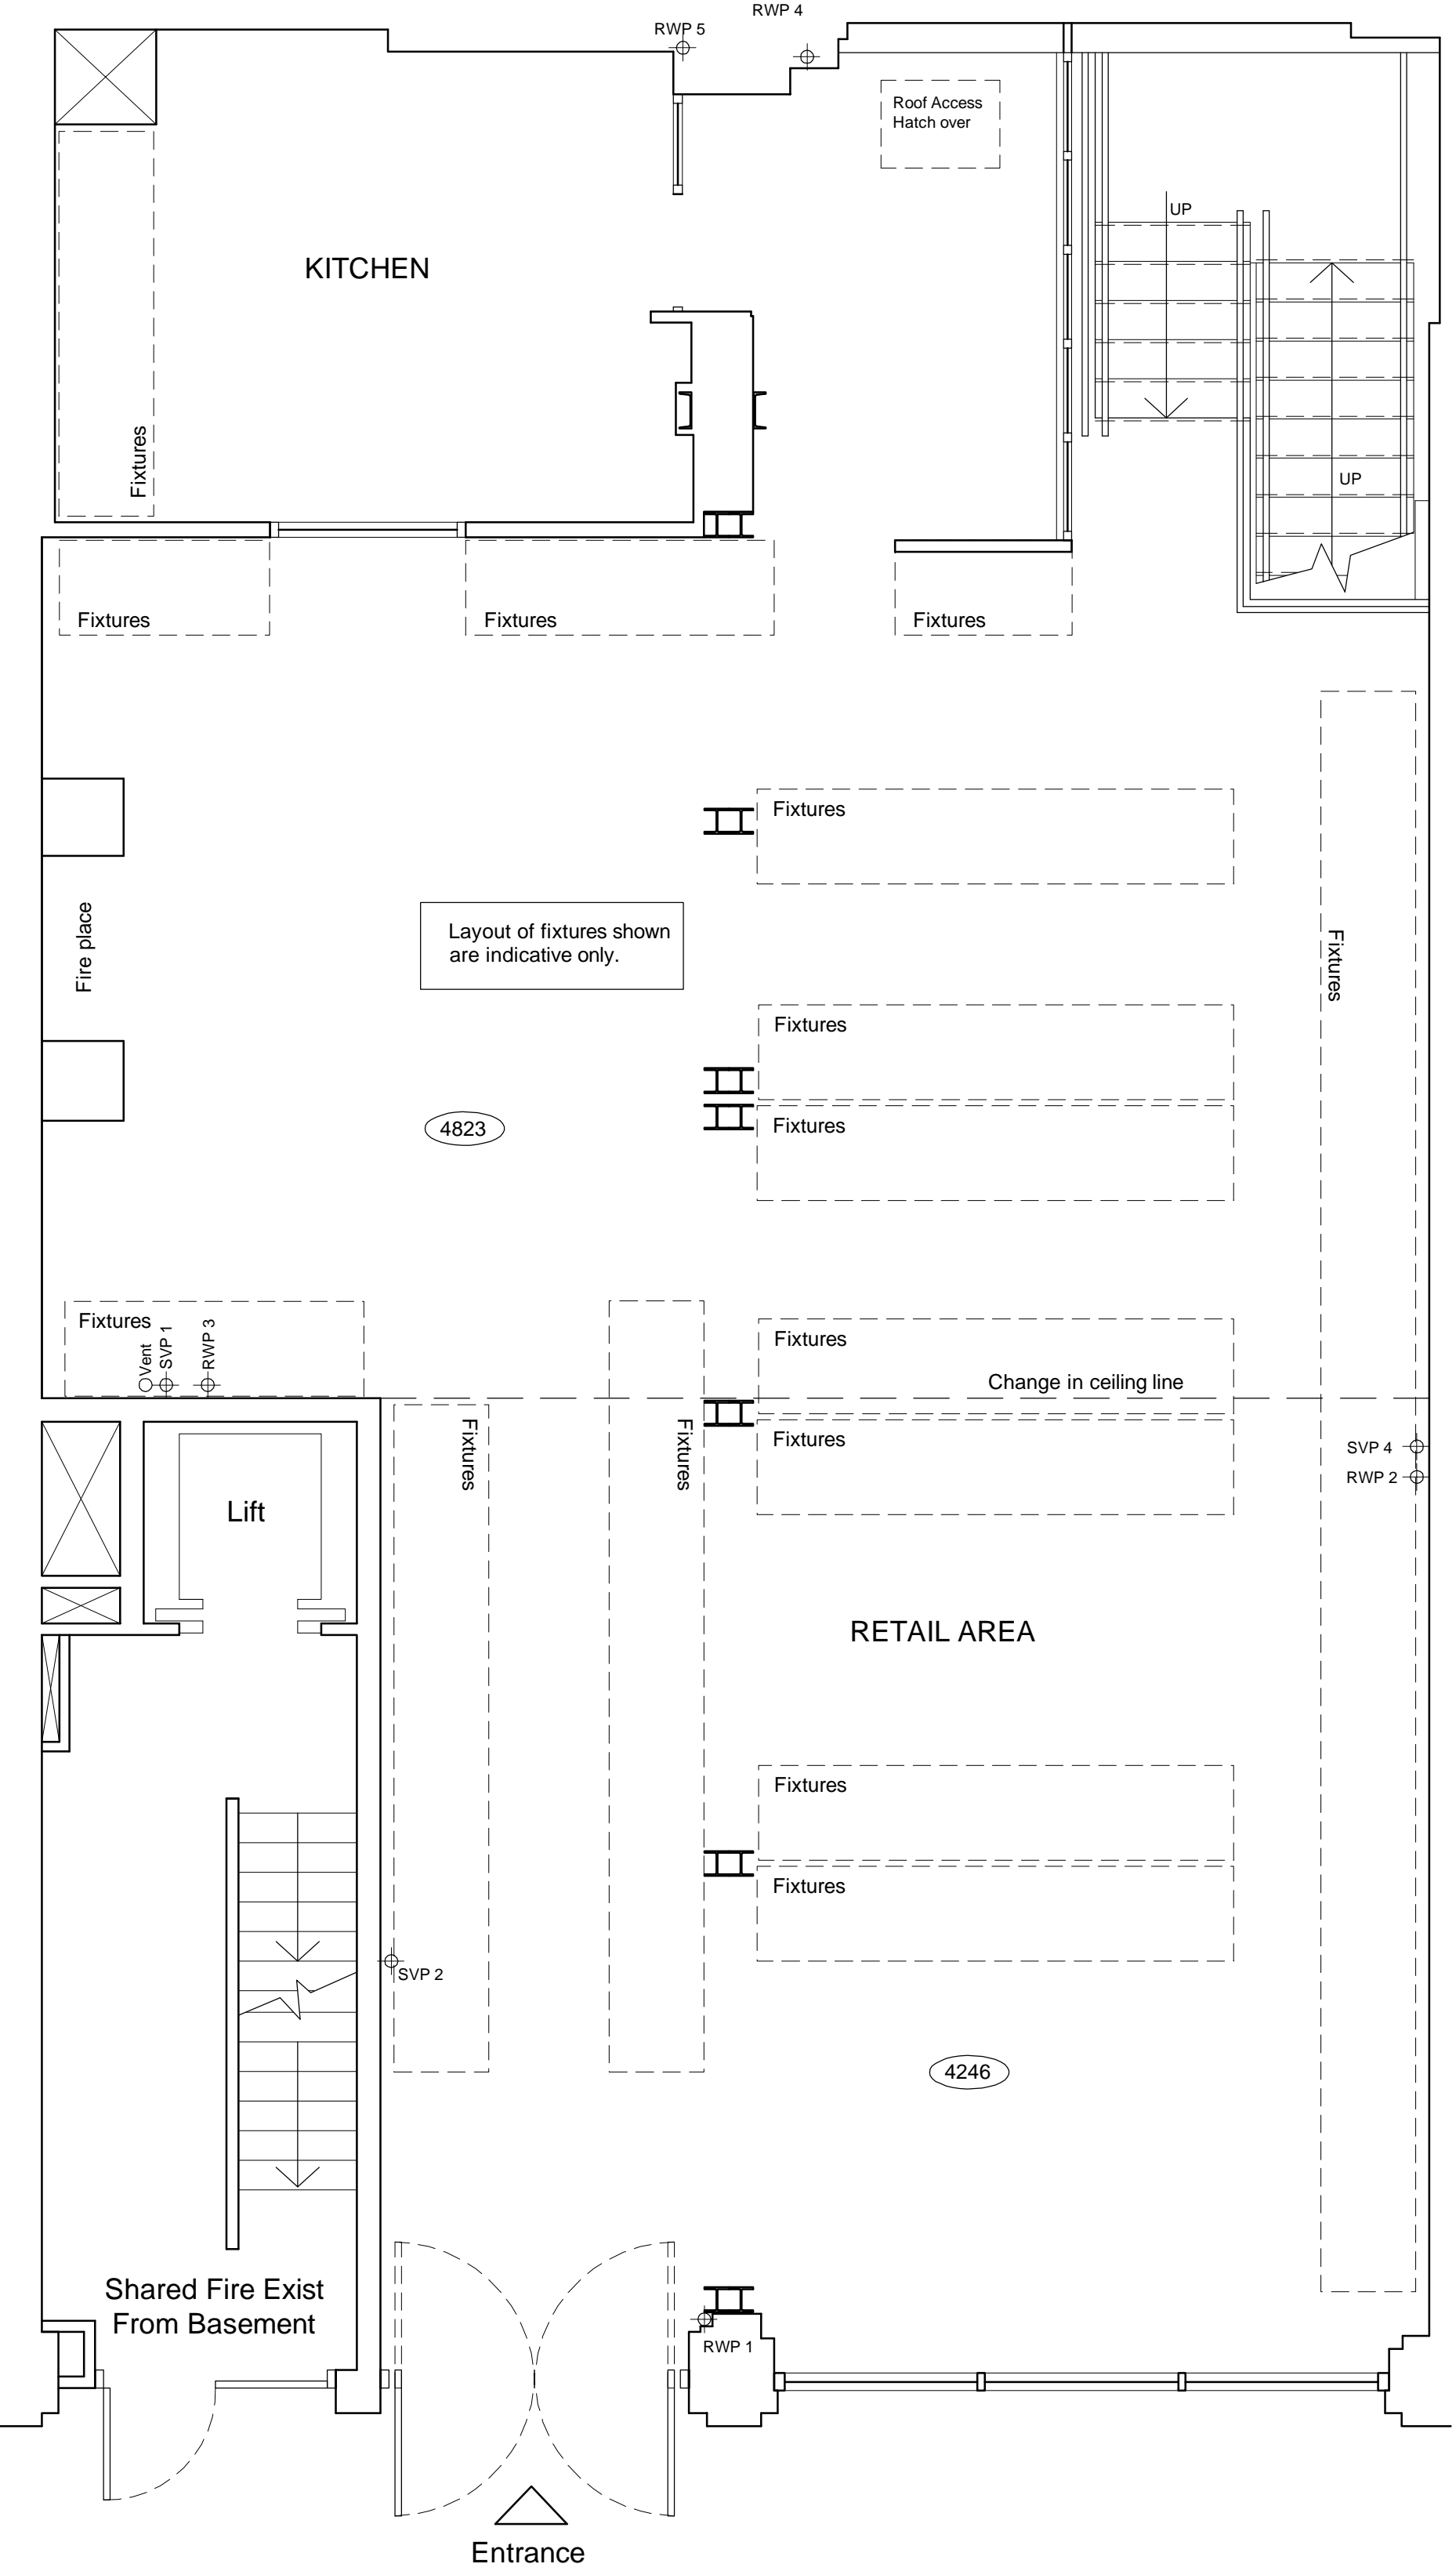

GROUND FLOOR PLAN

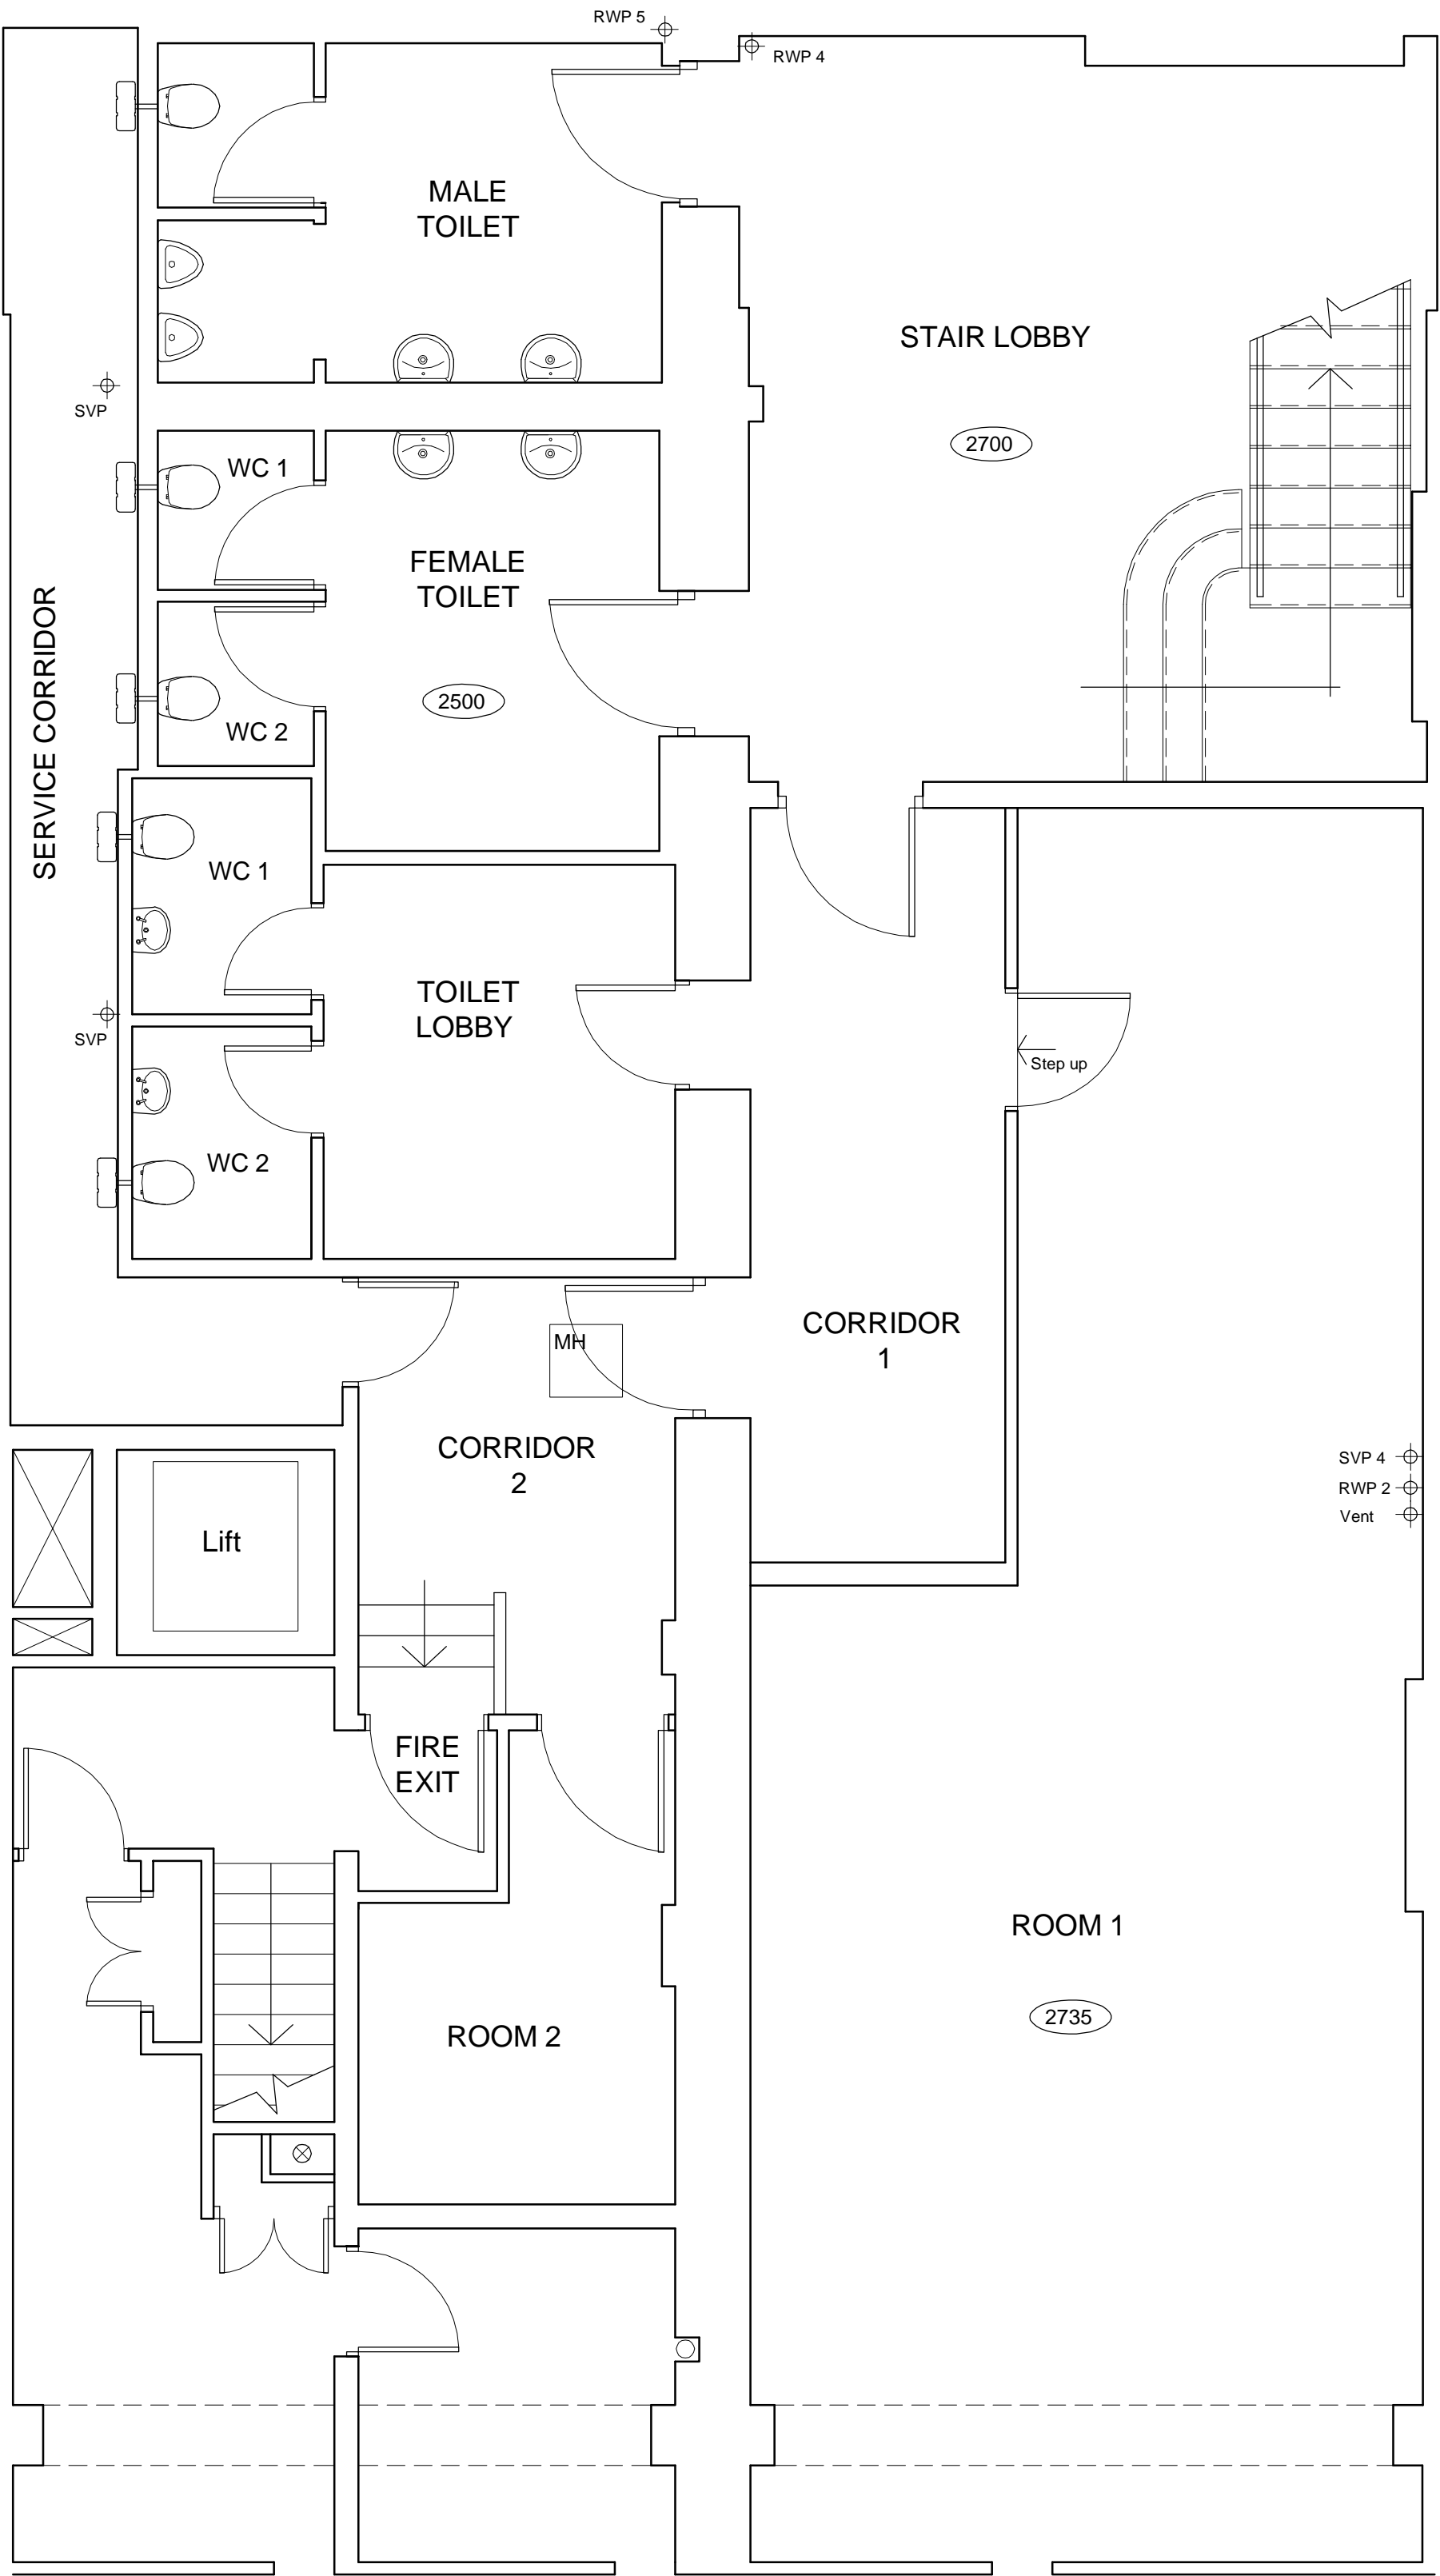

BASEMENT FLOOR PLAN

A	Block Plan added	06-05-10
Rev:	Amendment:	Date:



Client: POST OFFICE LIMITED

Project: POST OFFICE RELOCATION
39-41 FARRINGDON ROAD
LONDON EC1

Title: EXISTING PLANS , ELEVATIONS,
SECTION & LOCATION / BLOCK PLANS

Drawn by: Date: MARCH 10

Checked by:

Scale @ A1: 1:50 Drg. No.: 10406-01

Broadway House, 74-76 Broadway,
Leigh-on-Sea, Essex, SS9 1AE
tel: 01702 714977
fax: 01702 471745

8 Atlantic Square, Station Road,
Witham, Essex, CM8 2TL
tel: 01376 519517
fax: 01376 519540

