




PROPOSED PART 1st FLOOR PLAN (External Rear Flat Roof Area)

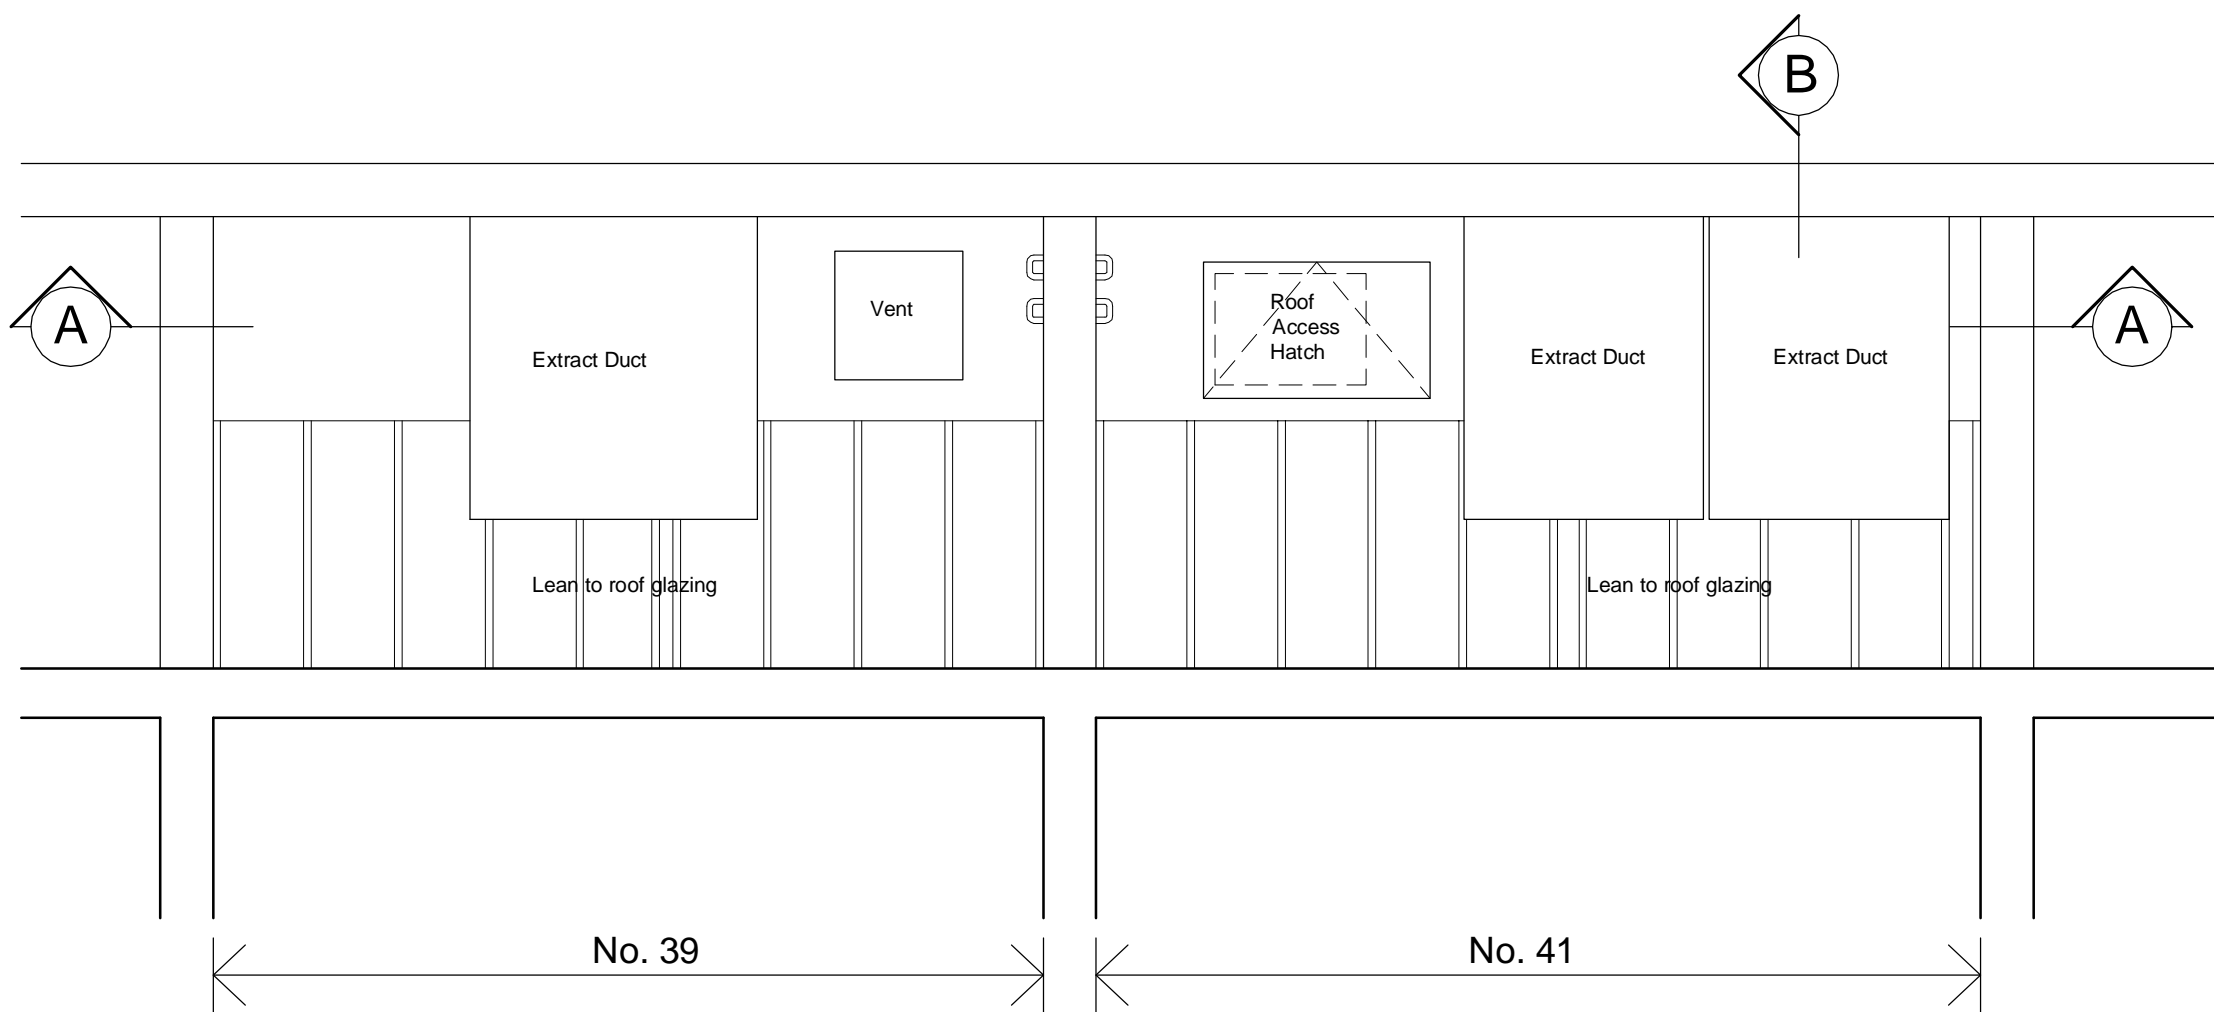


EXISTING PART 1st FLOOR PLAN (External Rear Flat Roof Area)

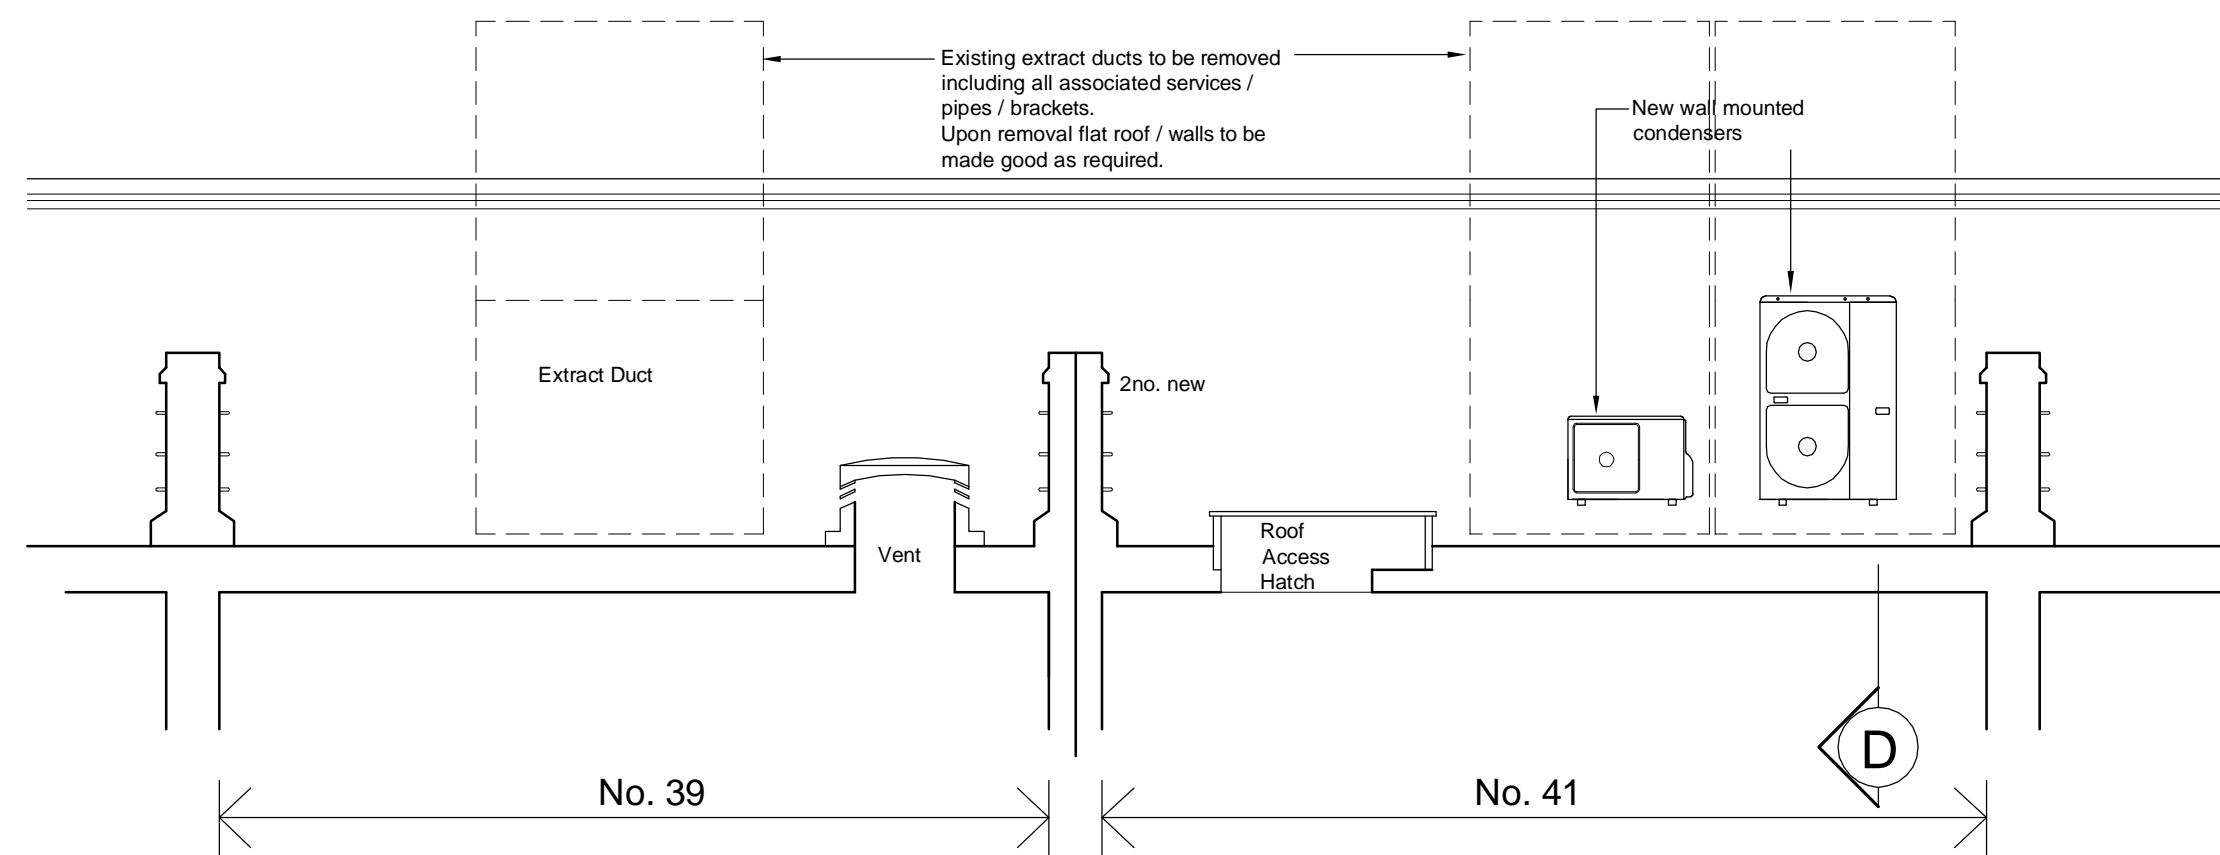


PROPOSED PART 1st FLOOR ELEVATION C-C (External Rear Flat Roof Area)

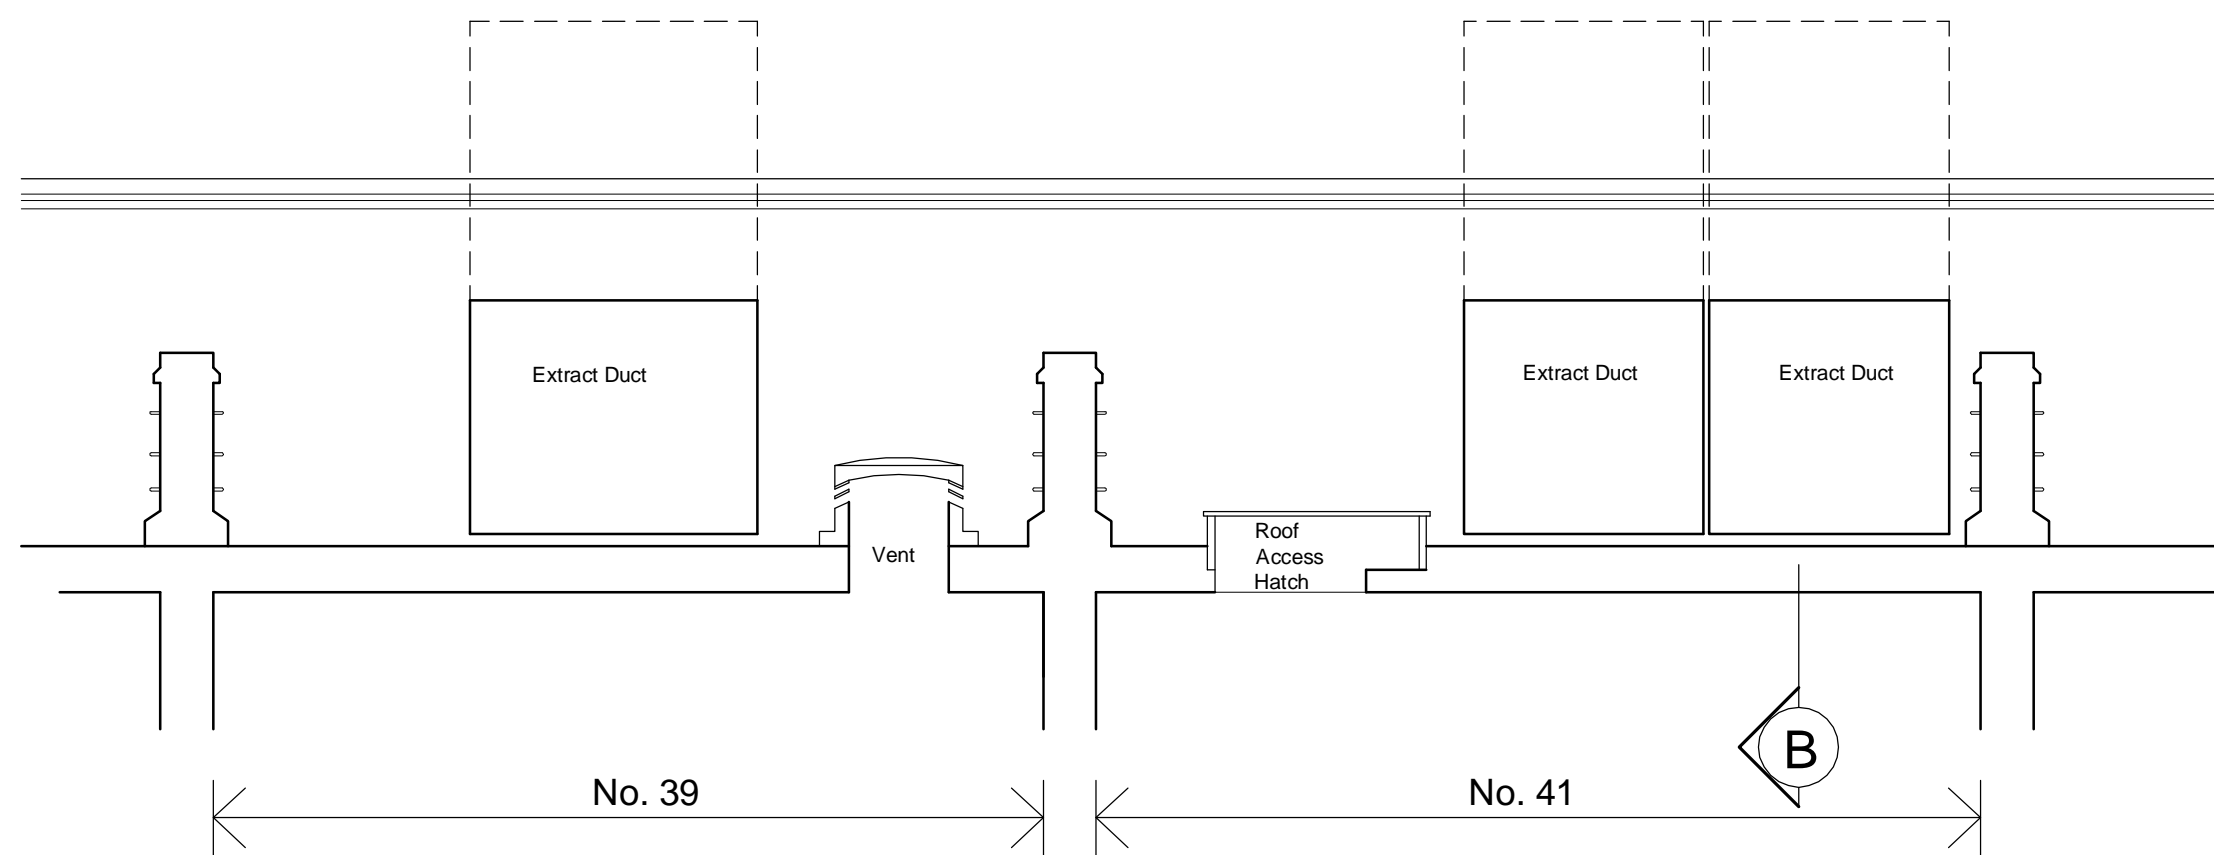


EXISTING PART 1st FLOOR ELEVATION A-A (External Rear Flat Roof Area)

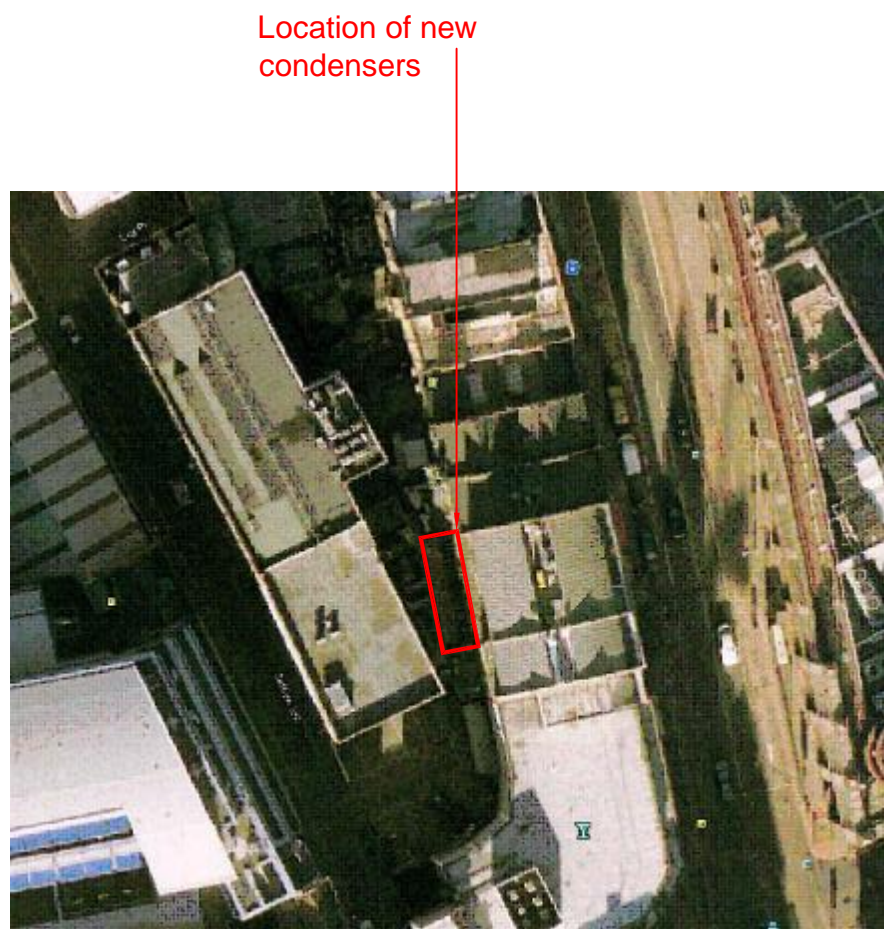

LOCATION PLAN

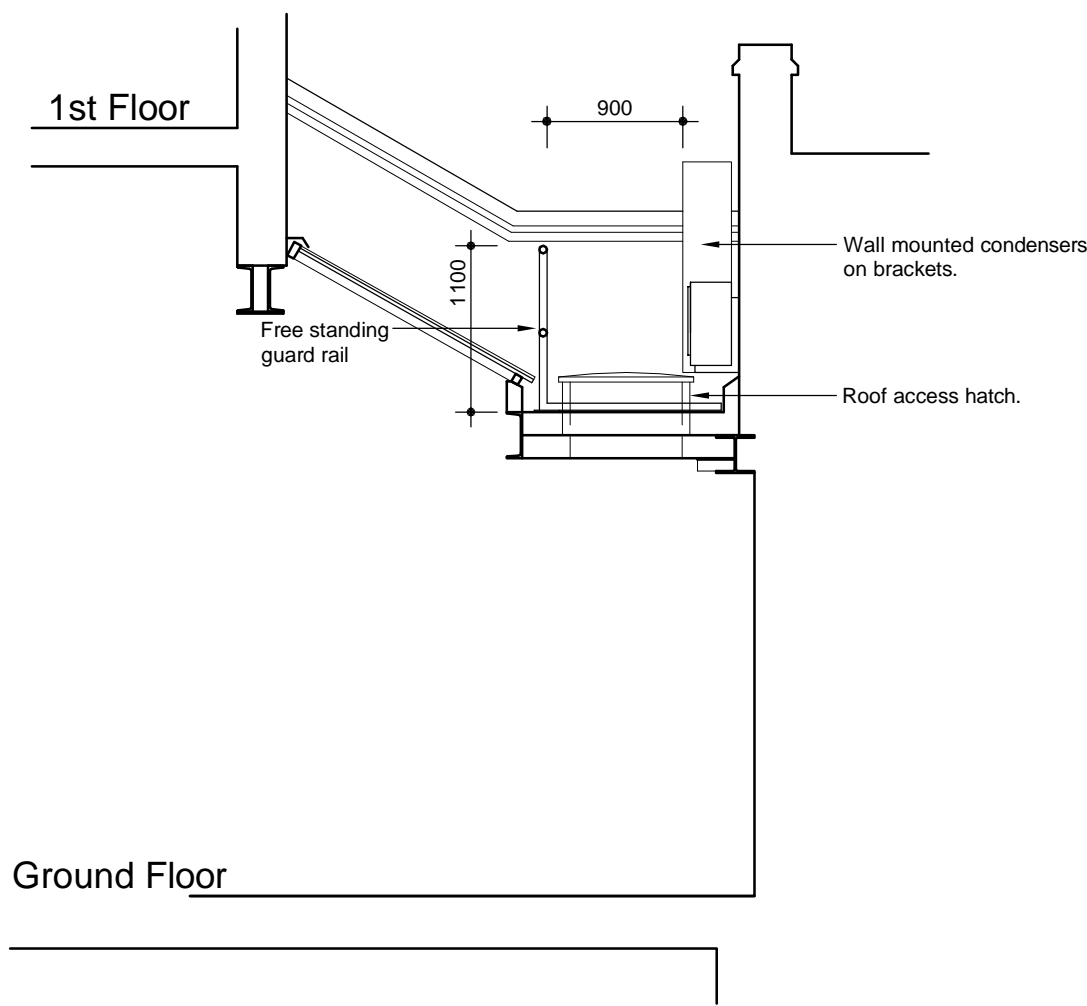

PROPOSED PART SECTION D-D

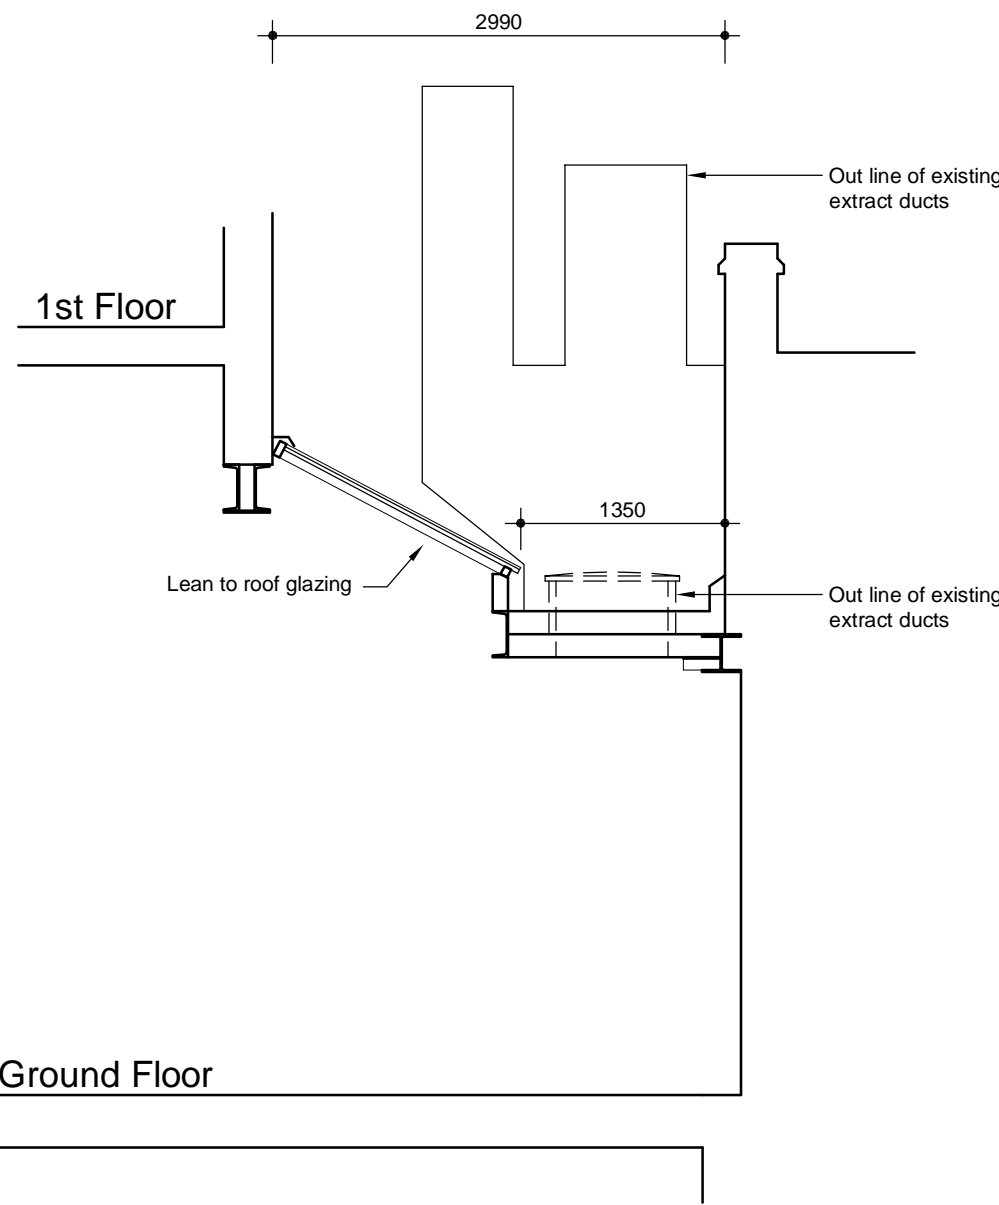

EXISTING PART SECTION B-B



Photo's of existing extract plant to be removed

Rev: Amendment: Date:



Client: POST OFFICE LIMITED

Project: POST OFFICE RELOCATION
39-41 FARRINGDON ROAD
LONDON EC1

Title: NEW EXTERNAL CONDENSER'S /
FREE STANDING BARRIER
EXISTING PLANS & ELEVATIONS

Drawn by: Date: MARCH 10

Checked by:

Scale @ A1: 1:50 Drg. No.: 10406-05

Broadway House, 74-76 Broadway,
Leigh-on-Sea, Essex, SS9 1AE
tel: 01702 714977
fax: 01702 471745
8 Atlantic Square, Station Road,
Witham, Essex, CM8 2TL
tel: 01376 519517
fax: 01376 519540

