



Figured dimensions only are to be taken from this drawing. All dimensions are to be checked on site before any work is put in hand.
If in doubt, ask.

NOTES

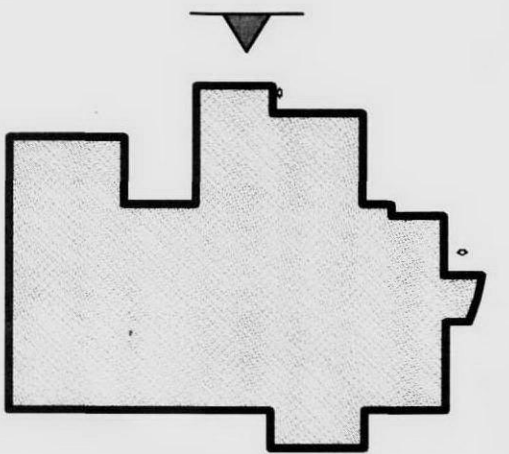

ELEVATION KEY PLAN

- EXISTING SCHEME
- - - CONSENTED QUINLAN TERRY SCHEME
- PROPOSED SCHEME

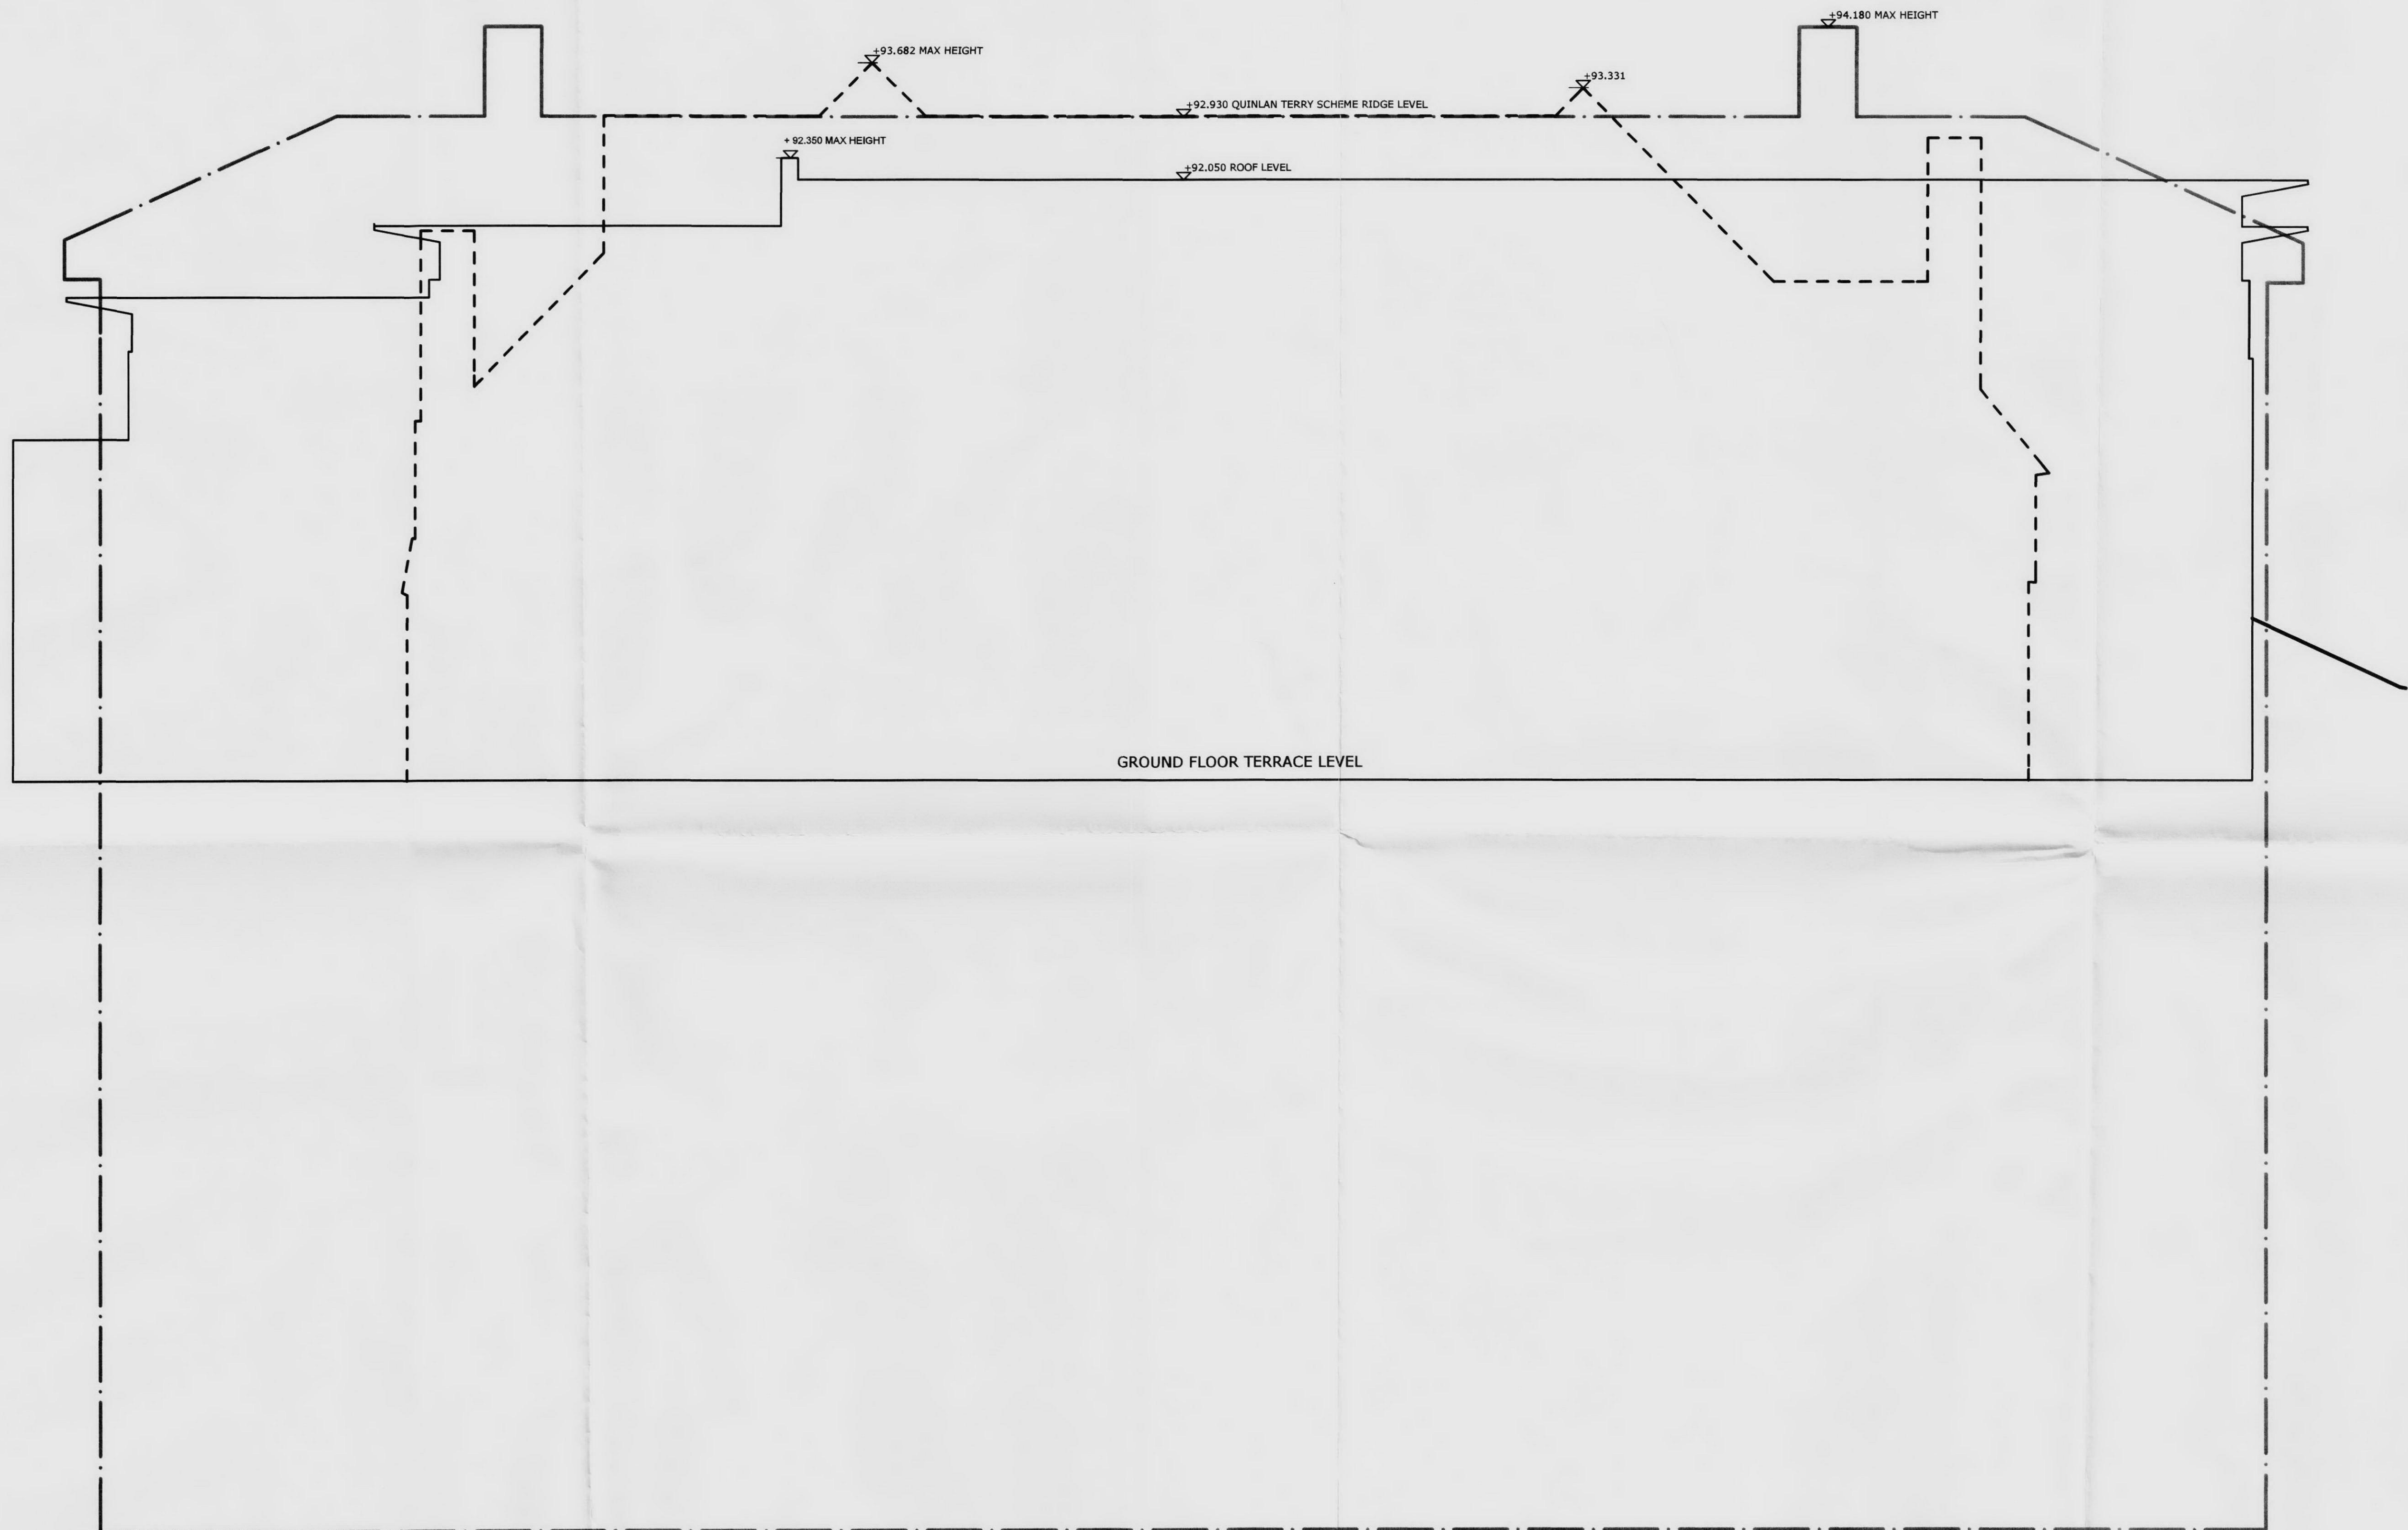


A	Issued for Planning	MB	05.07.10	PU
-	Planning	MB	2nd July	
Rev	Description	Drawn	Date	Checked

Spence Harris Hogan associates
architects + interiors + design consultants

1 Vencourt Place
Ravenscourt Park
Hammersmith London
W6 9nu

tel : 020 8600 4171
fax : 020 8600 4181
mail : shh@shh.co.uk
web : www.shh.co.uk

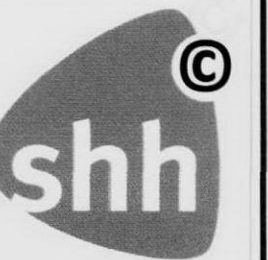

Project No	Project:		
629	FITZROY FARM		
Author:	Site Address:		
MB	HIGHGATE LONDON		
Checked:	Client:		
DS	Daniel & Valeria Levy		
Title:	030 Elevations Proposed North Outline		
Status:	Planning	Scale A1: 1:50	Scale A3: 1:100
Project no. / Stage / Drawing no.	Date:	Revision:	
629(PL)038	July 2010	A	

1

SCALE 1:50 @ A1

ELEVATION: Proposed North Elevation showing outline of Existing and Consented Schemes