



Existing footprint shown in dotted line




6 St. John's Place T +44 (0) 20 7060 1930
London F +44 (0) 20 7060 1940
EC1M 4NP W www.rcka.co.uk

Planning

Title	Planning diagram Proposed		Client Nir and Ilana Wegrzyn		
			Job No 0915	Drwg No PL-P-001	Revision - Scale 1-1250
Project	Kidderpore Gardens		Date 28/04/2010	Sheet A3	Drawn TOC Checked DK


©2010 RCKa. This drawing is not to be scaled - use written dimensions only. Any discrepancies to be reported to the architect. All dimensions to be checked on site.
NB. Survey information on neighbouring properties is indicative from OS information and should be checked on-site.

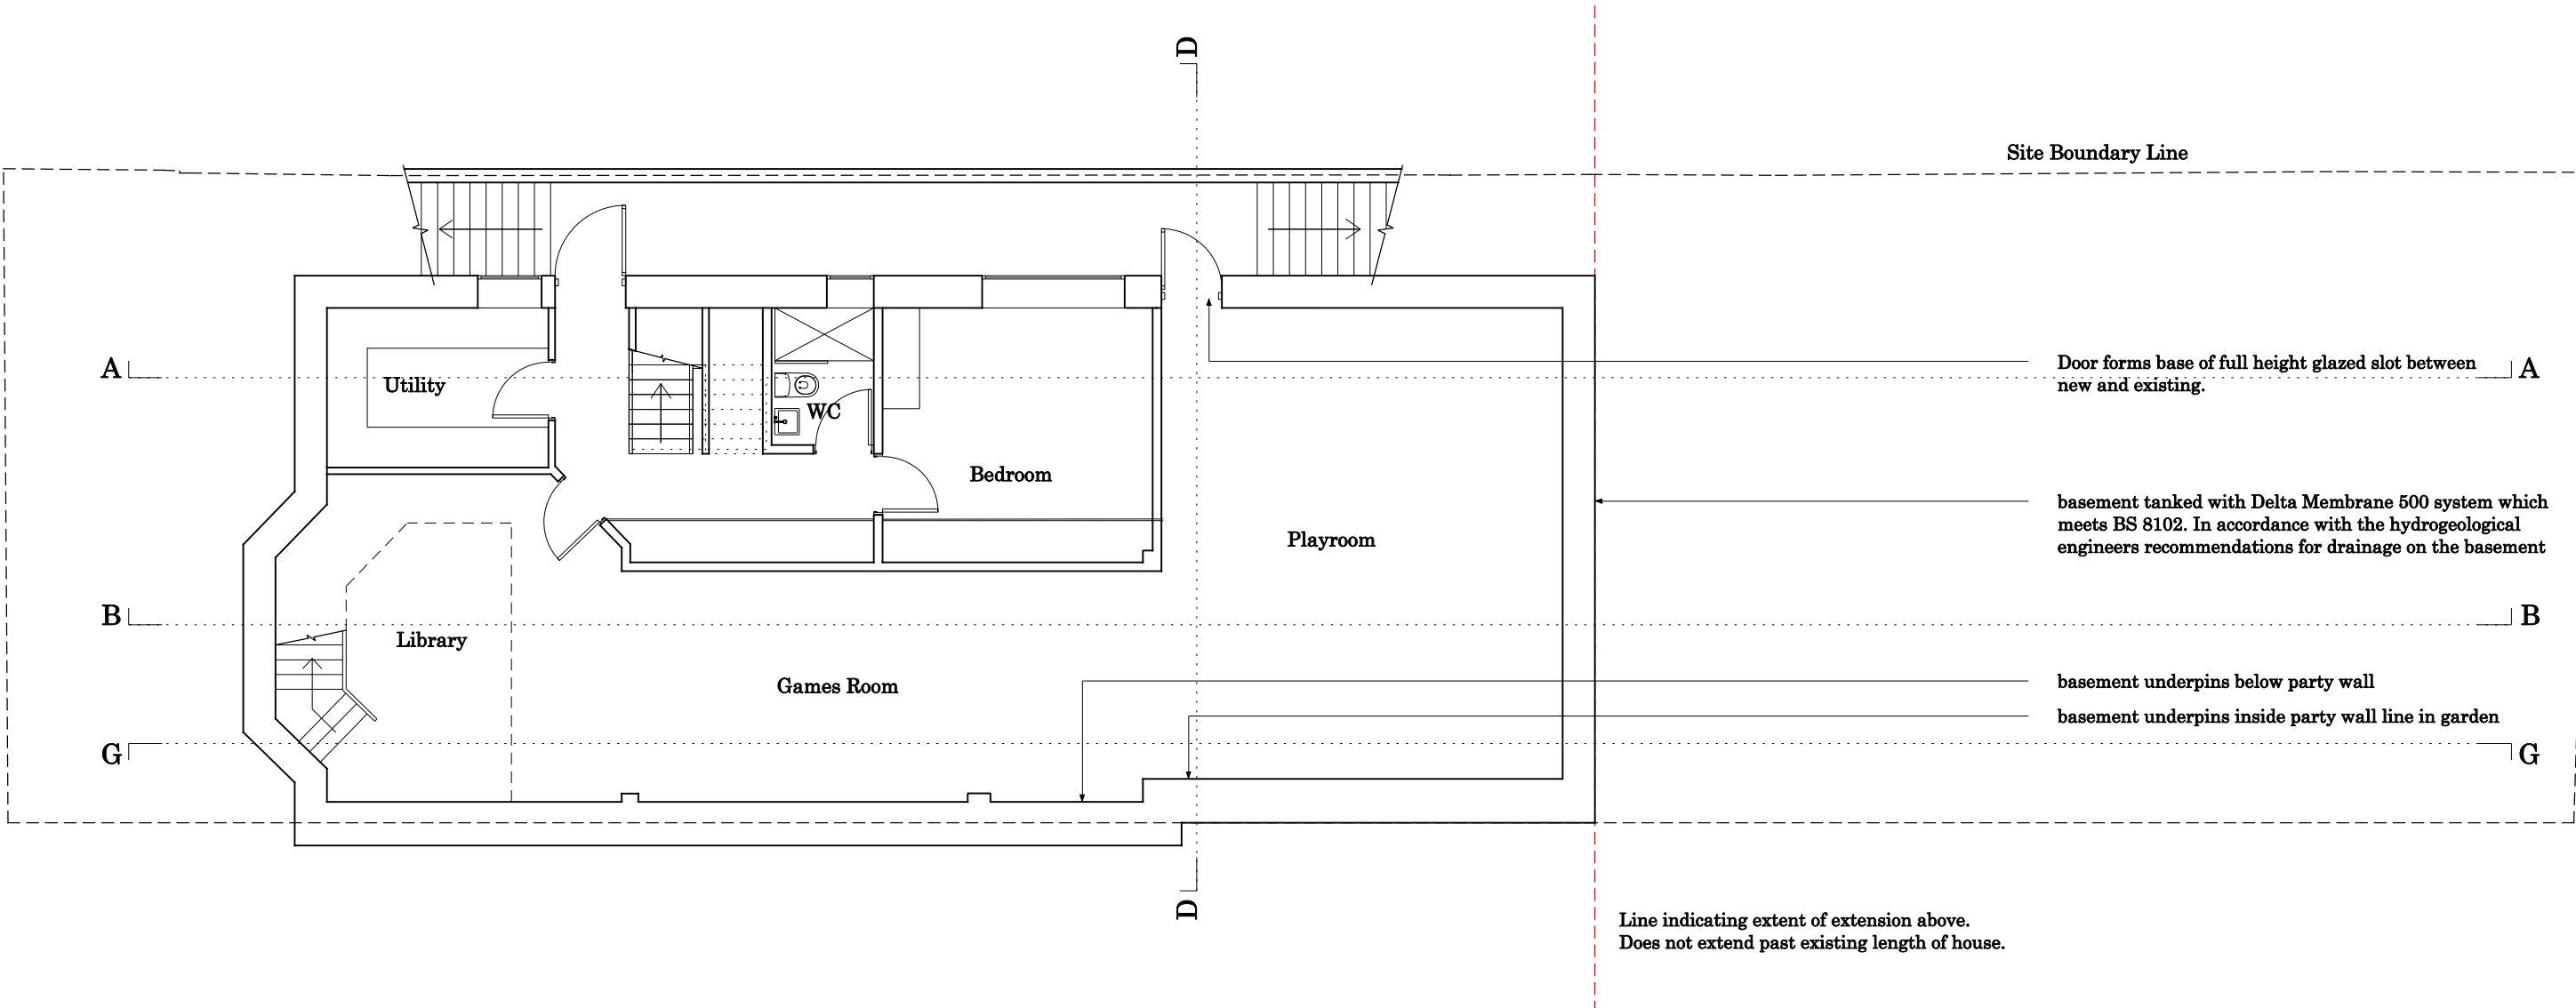

6 St. John's Place T +44 (0) 20 7060 1930
London F +44 (0) 20 7060 1940
EC1M 4NP W www.rcka.co.uk

Planning

Title	Proposed Lower Ground Plan	Client Nir and Ilana Wegrzyn			
		Job No 0915	Drwg No PL-P-099	Revision -	Scale 1-100
Project	Kidderpore Gardens	Date 28/04/2010	Sheet A3	Drawn TOC	Checked DK

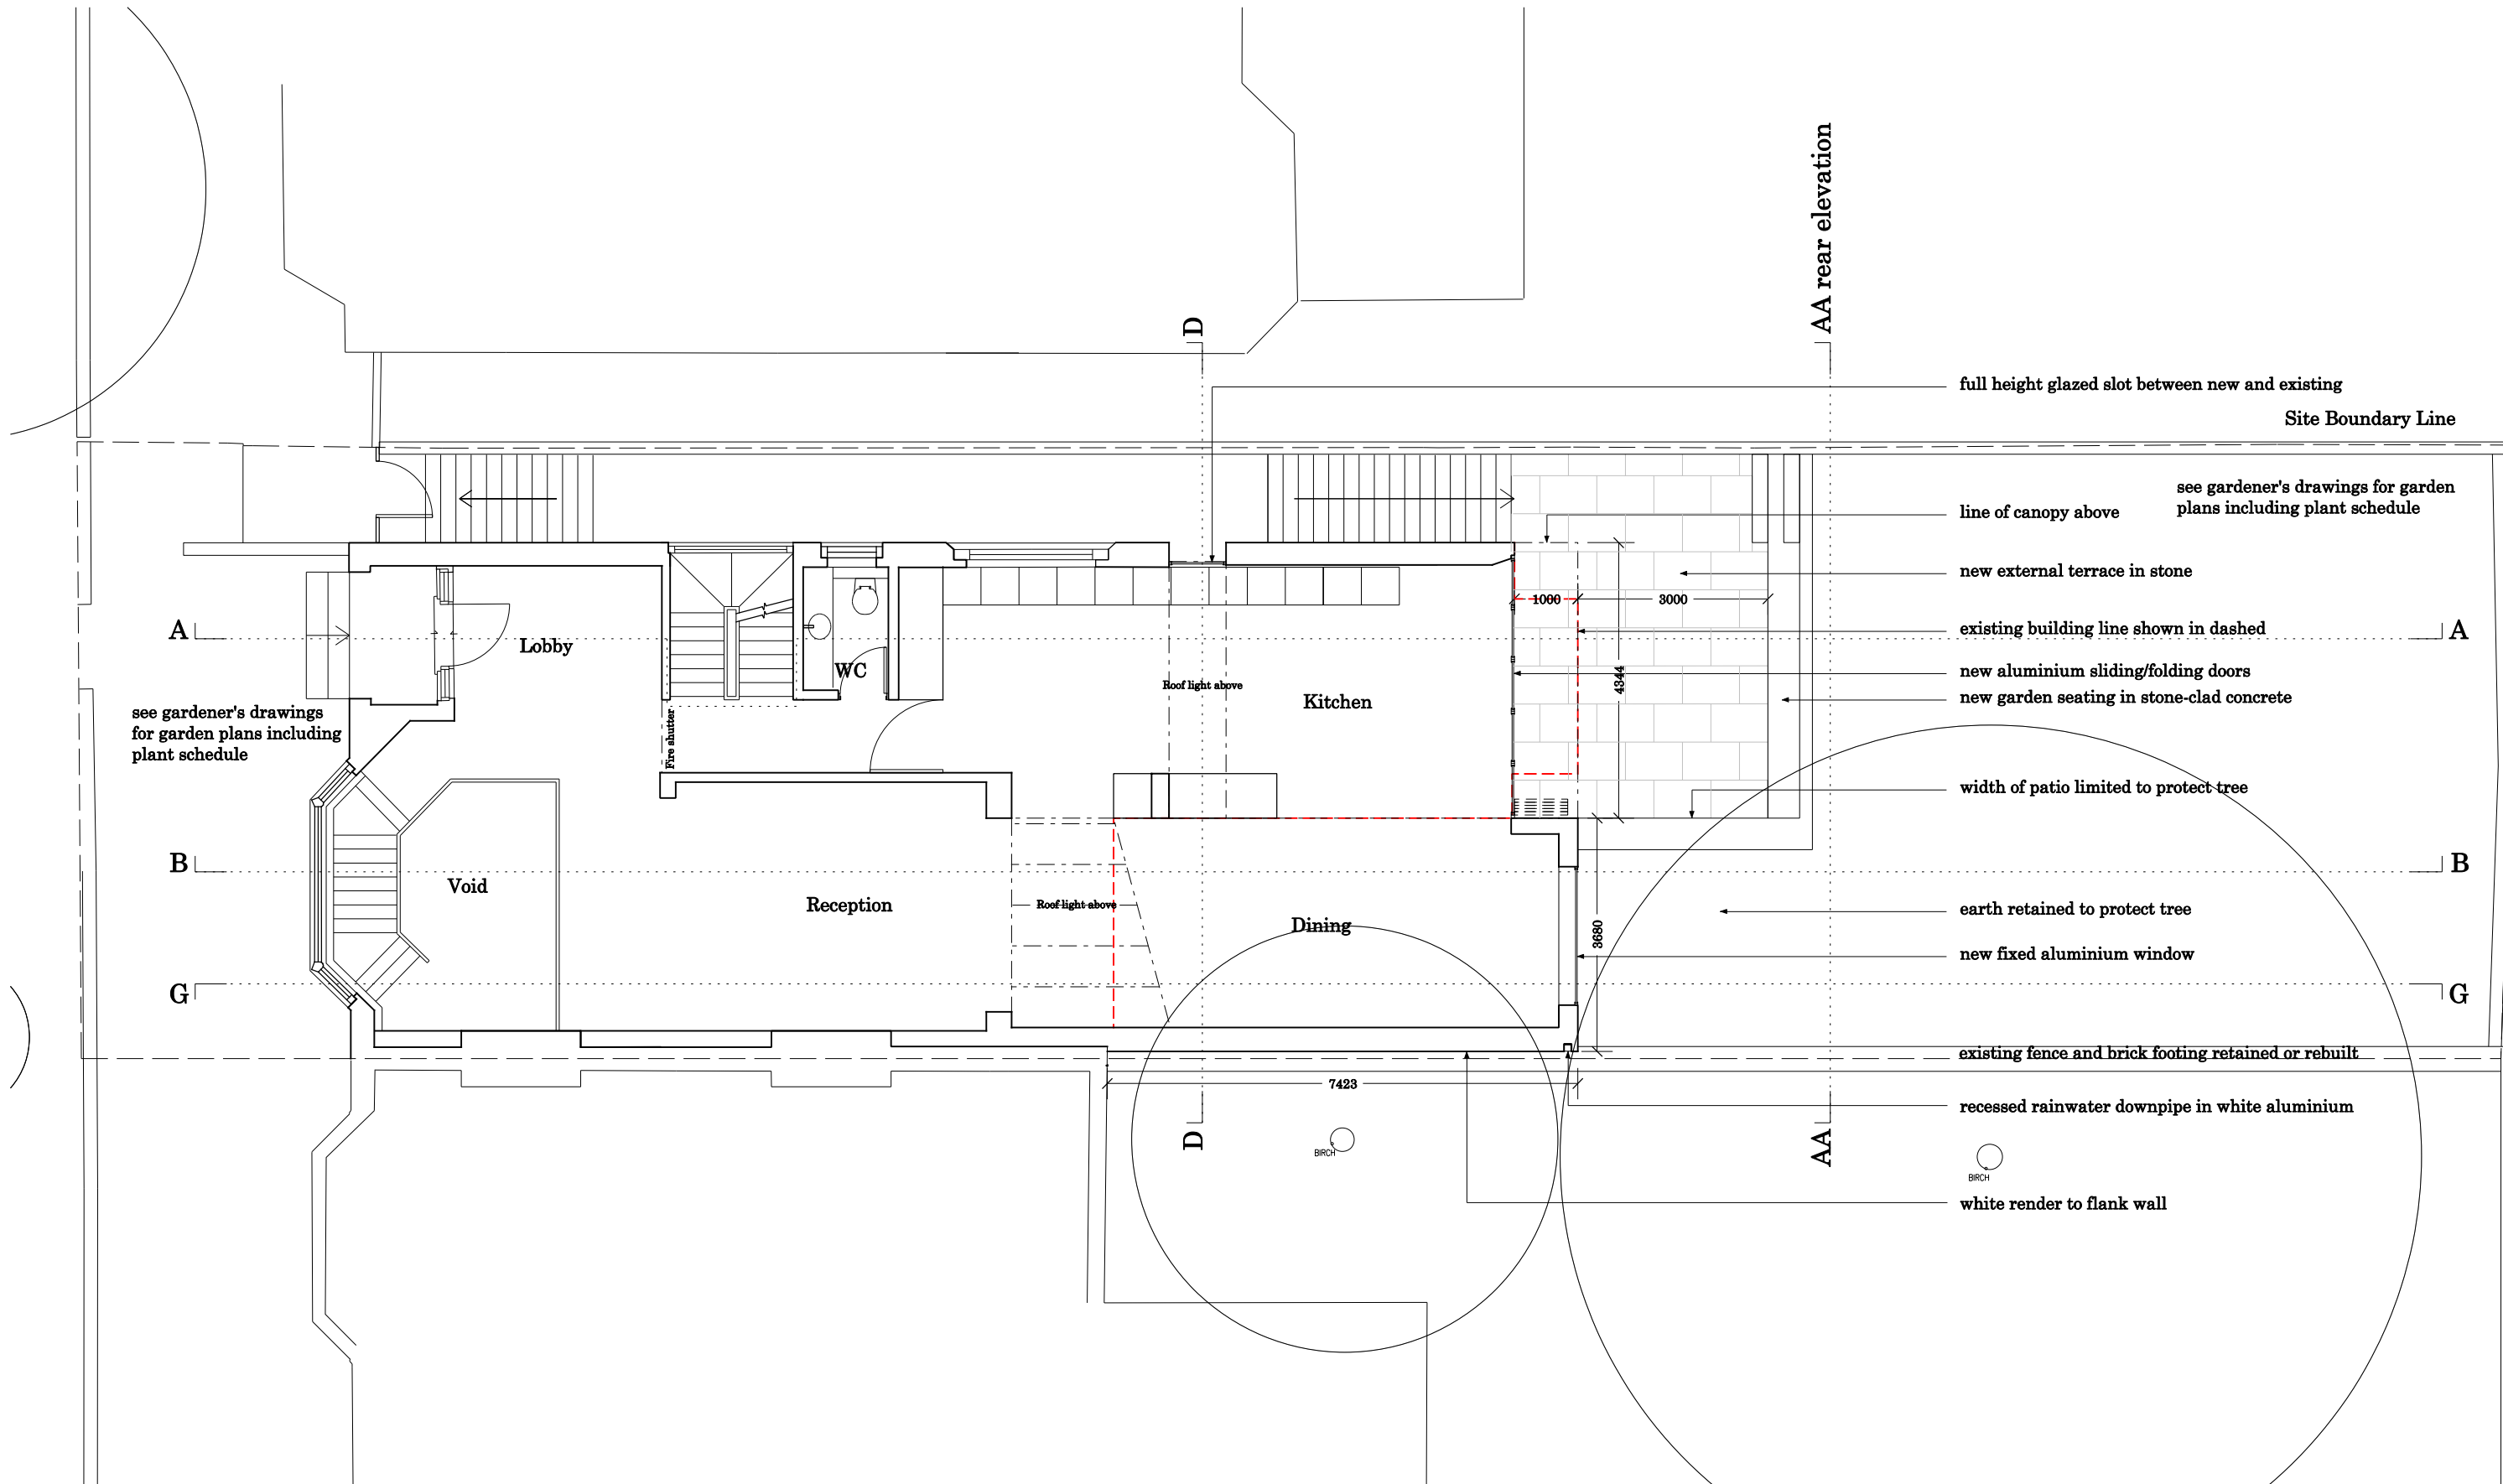


6 St. John's Place T +44 (0) 20 7060 1930
London F +44 (0) 20 7060 1940
EC1M 4NP W www.rcka.co.uk

Planning

Title	Proposed Ground Plan	Client			
		Nir and Ilana Wegrzyn			
Project	Kidderpore Gardens	Job No	Drwg No	Revision	Scale
		0915	PL-P-100	-	1-100
		Date	Sheet	Drawn	Checked
		28/04/2010	A3	TOC	DK

©2010 RCKa. This drawing is not to be scaled - use written dimensions only. Any discrepancies to be reported to the architect. All dimensions to be checked on site.
NB. Survey information on neighbouring properties is indicative from OS information and should be checked on-site.

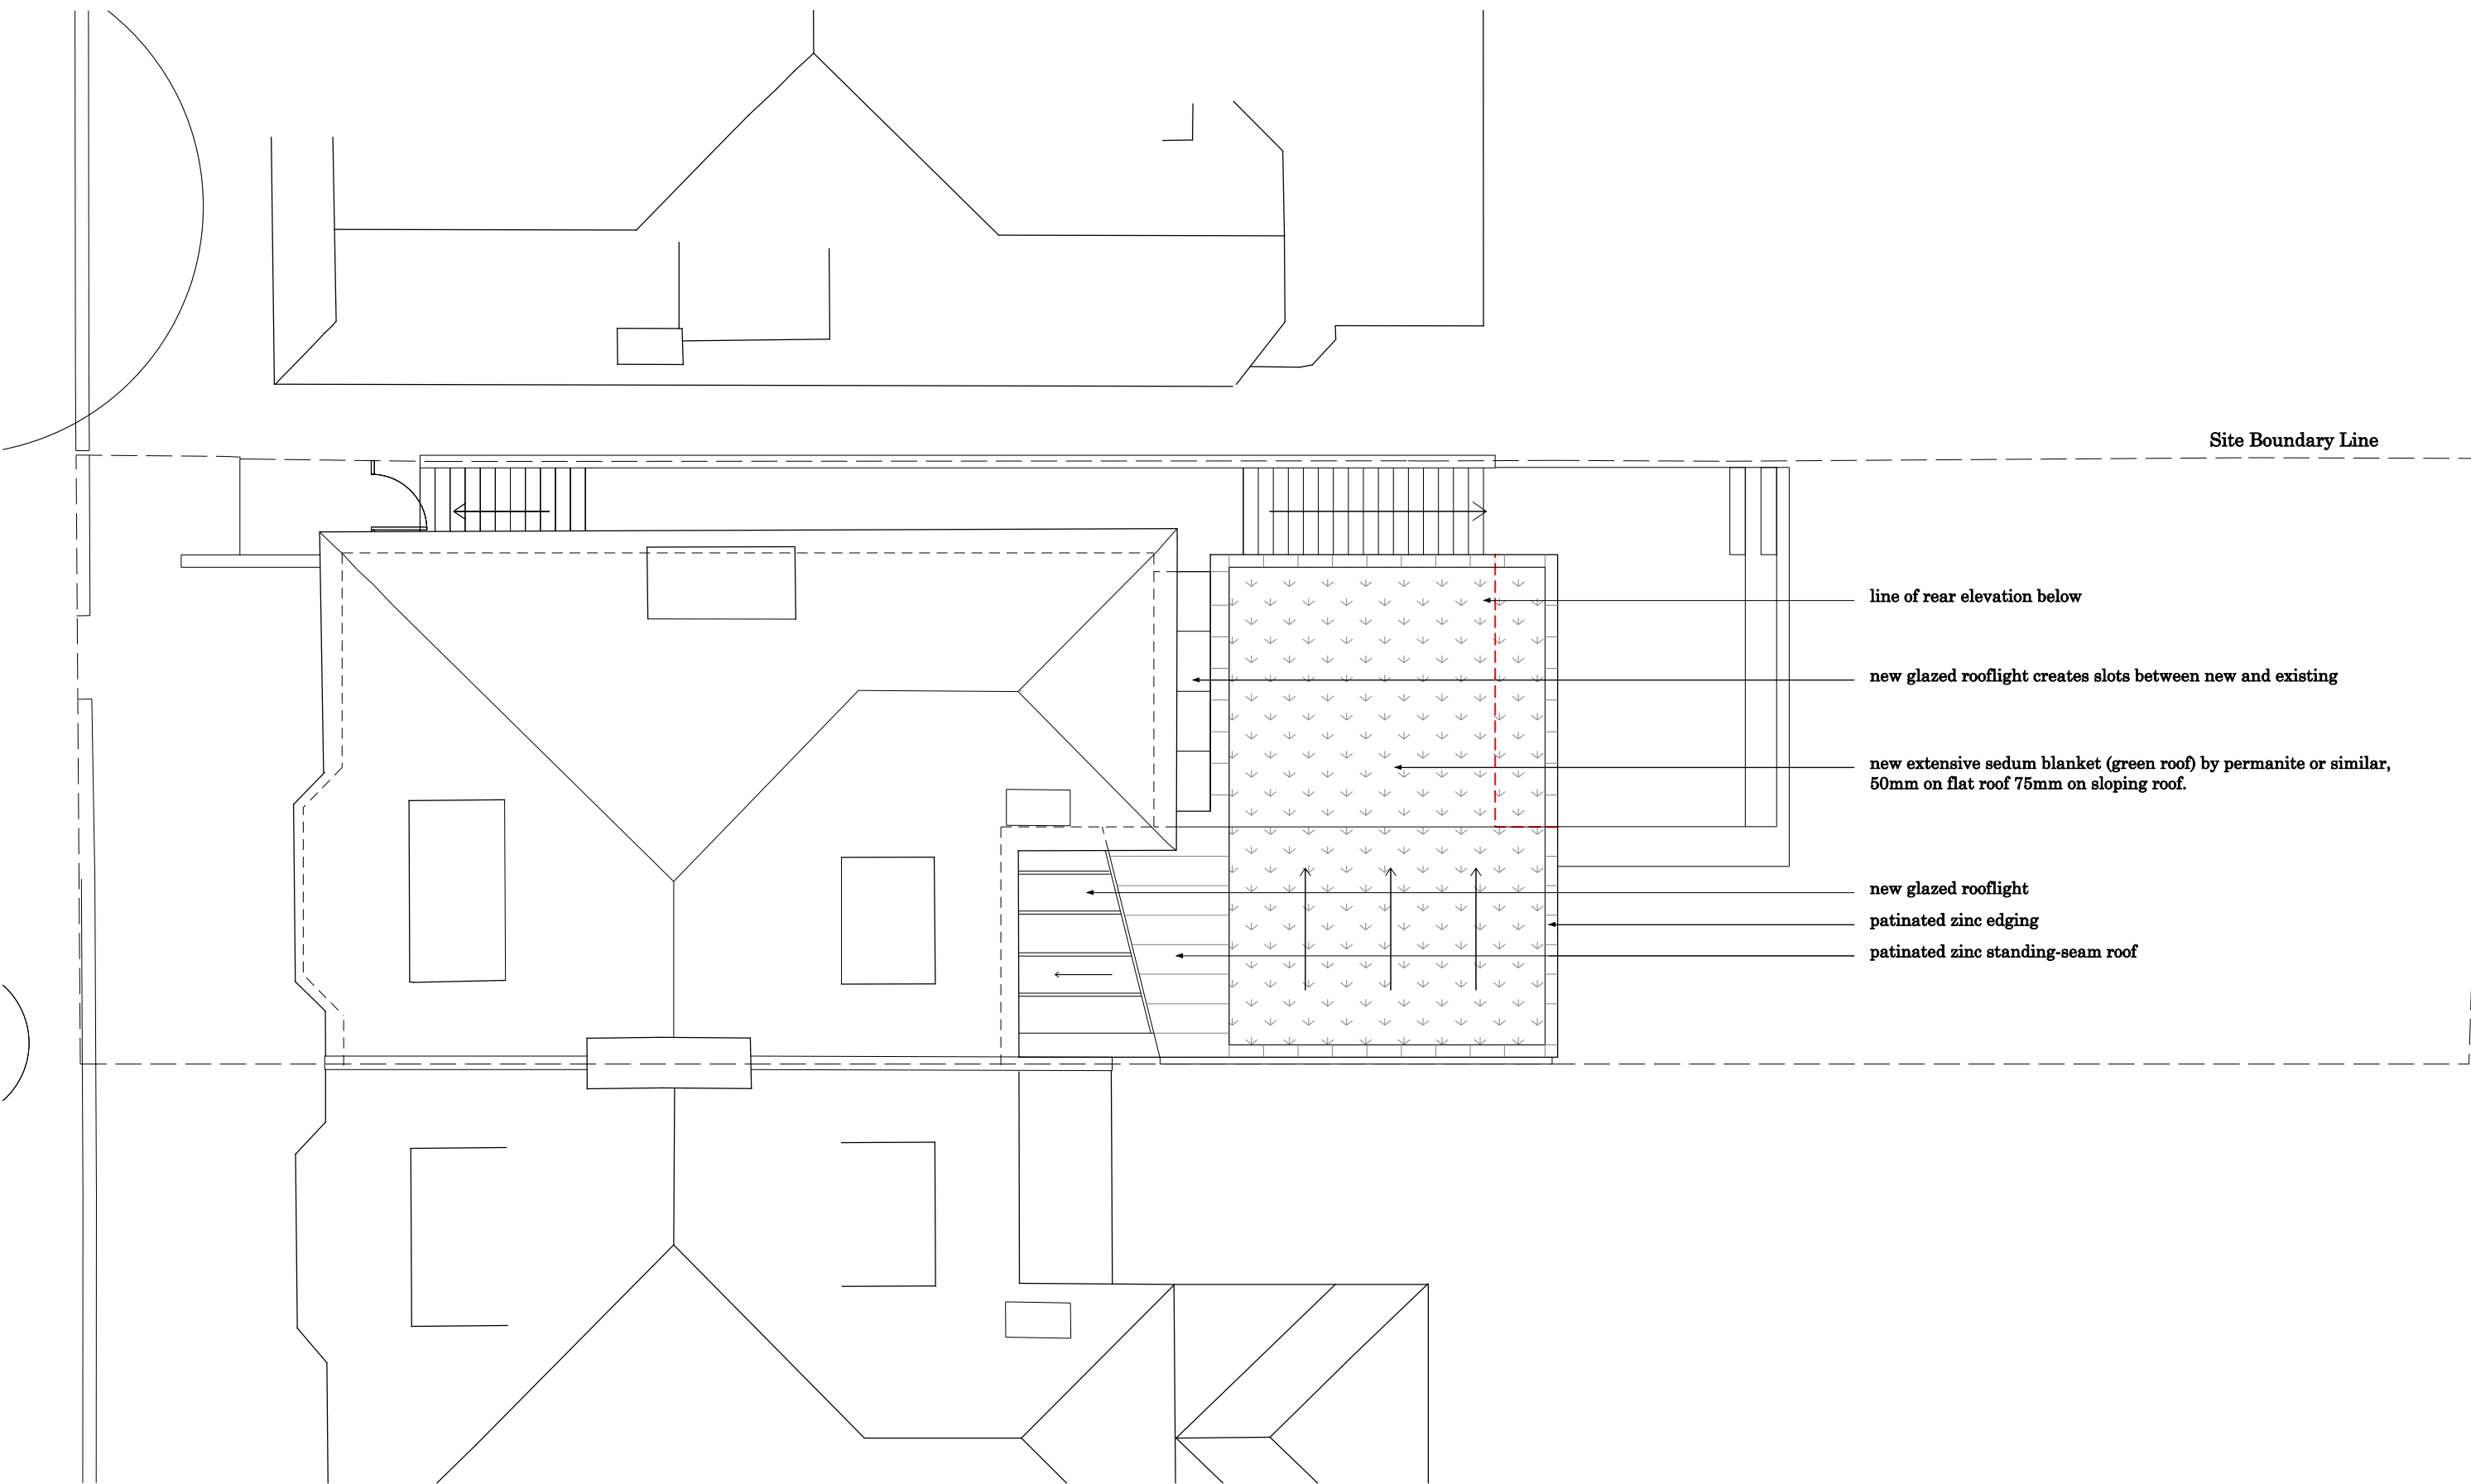


6 St. John's Place T +44 (0) 20 7060 1930
London F +44 (0) 20 7060 1940
EC1M 4NP W www.rcka.co.uk

Planning

Title	Proposed Roof Plan	Client Nir and Ilana Wegrzyn			
		Job No 0915	Drwg No PL-P-102	Revision -	Scale 1-100
Project	Kidderpore Gardens	Date 15/04/2010	Sheet A3	Drawn TOC	Checked DK

©2010 RCKa. This drawing is not to be scaled - use written dimensions only. Any discrepancies to be reported to the architect. All dimensions to be checked on site.
NB. Survey information on neighbouring properties is indicative from OS information and should be checked on-site.

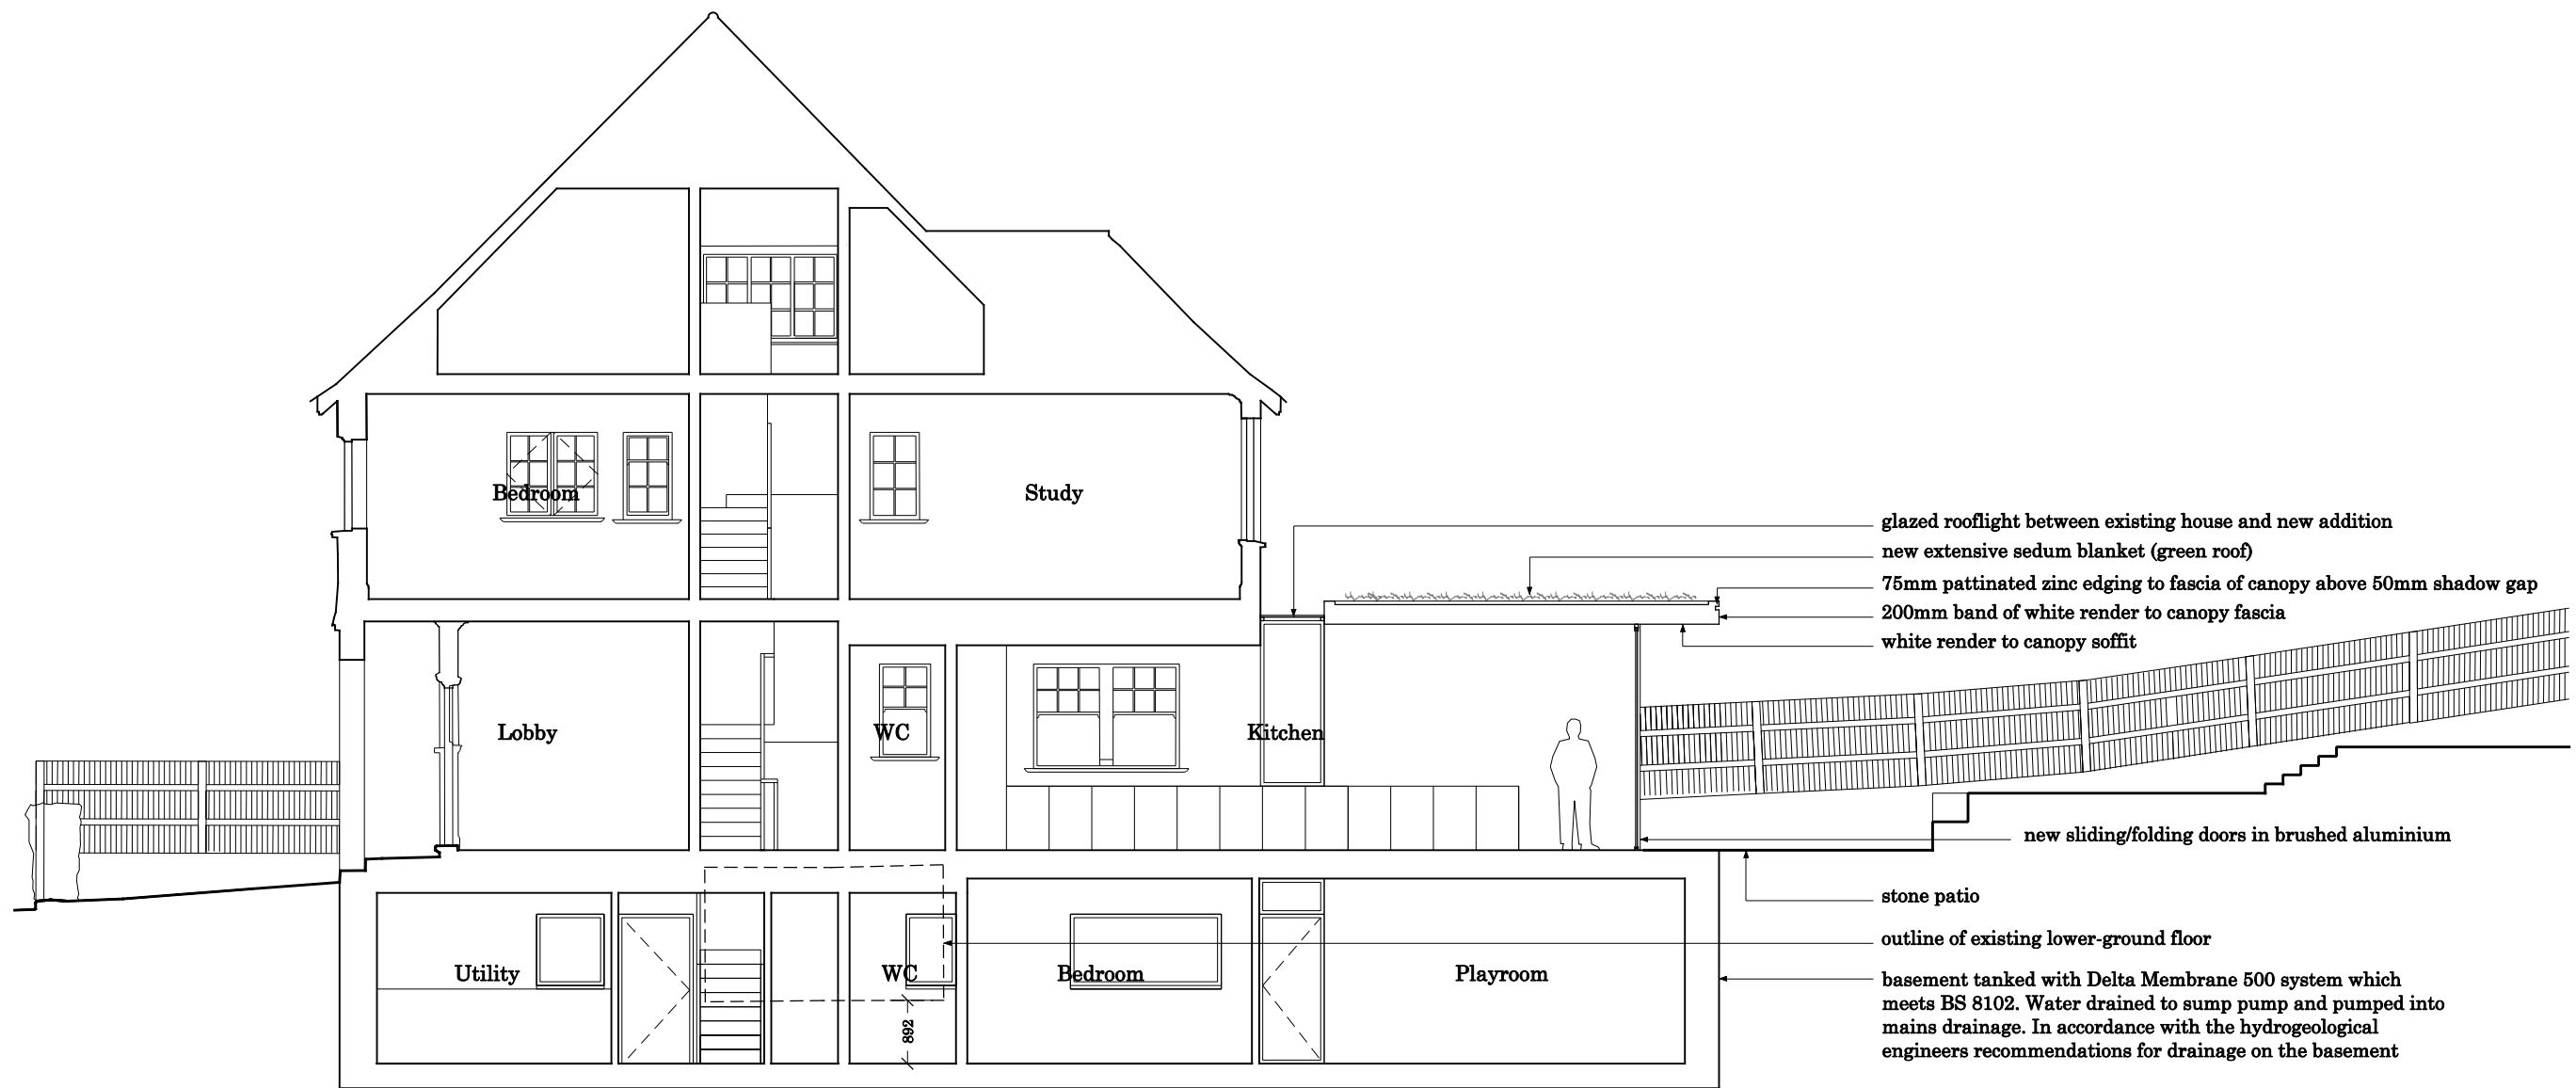


RCKa

6 St. John's Place T +44 (0) 20 7060 1930
London F +44 (0) 20 7060 1940
EC1M 4NP W www.rcka.co.uk

Planning

Title	Proposed Section A		Client		Nir and Ilana Wegrzyn	
			Job No	0915	Drwg No	PL-P-201
Project	Kidderpore Gardens		Date	28/04/2010	Revision	-
			Sheet	A3	Drawn	TOC
			Checked	DK	Scale	
					1-100	

©2010 RCKa. This drawing is not to be scaled - use written dimensions only. Any discrepancies to be reported to the architect. All dimensions to be checked on site.

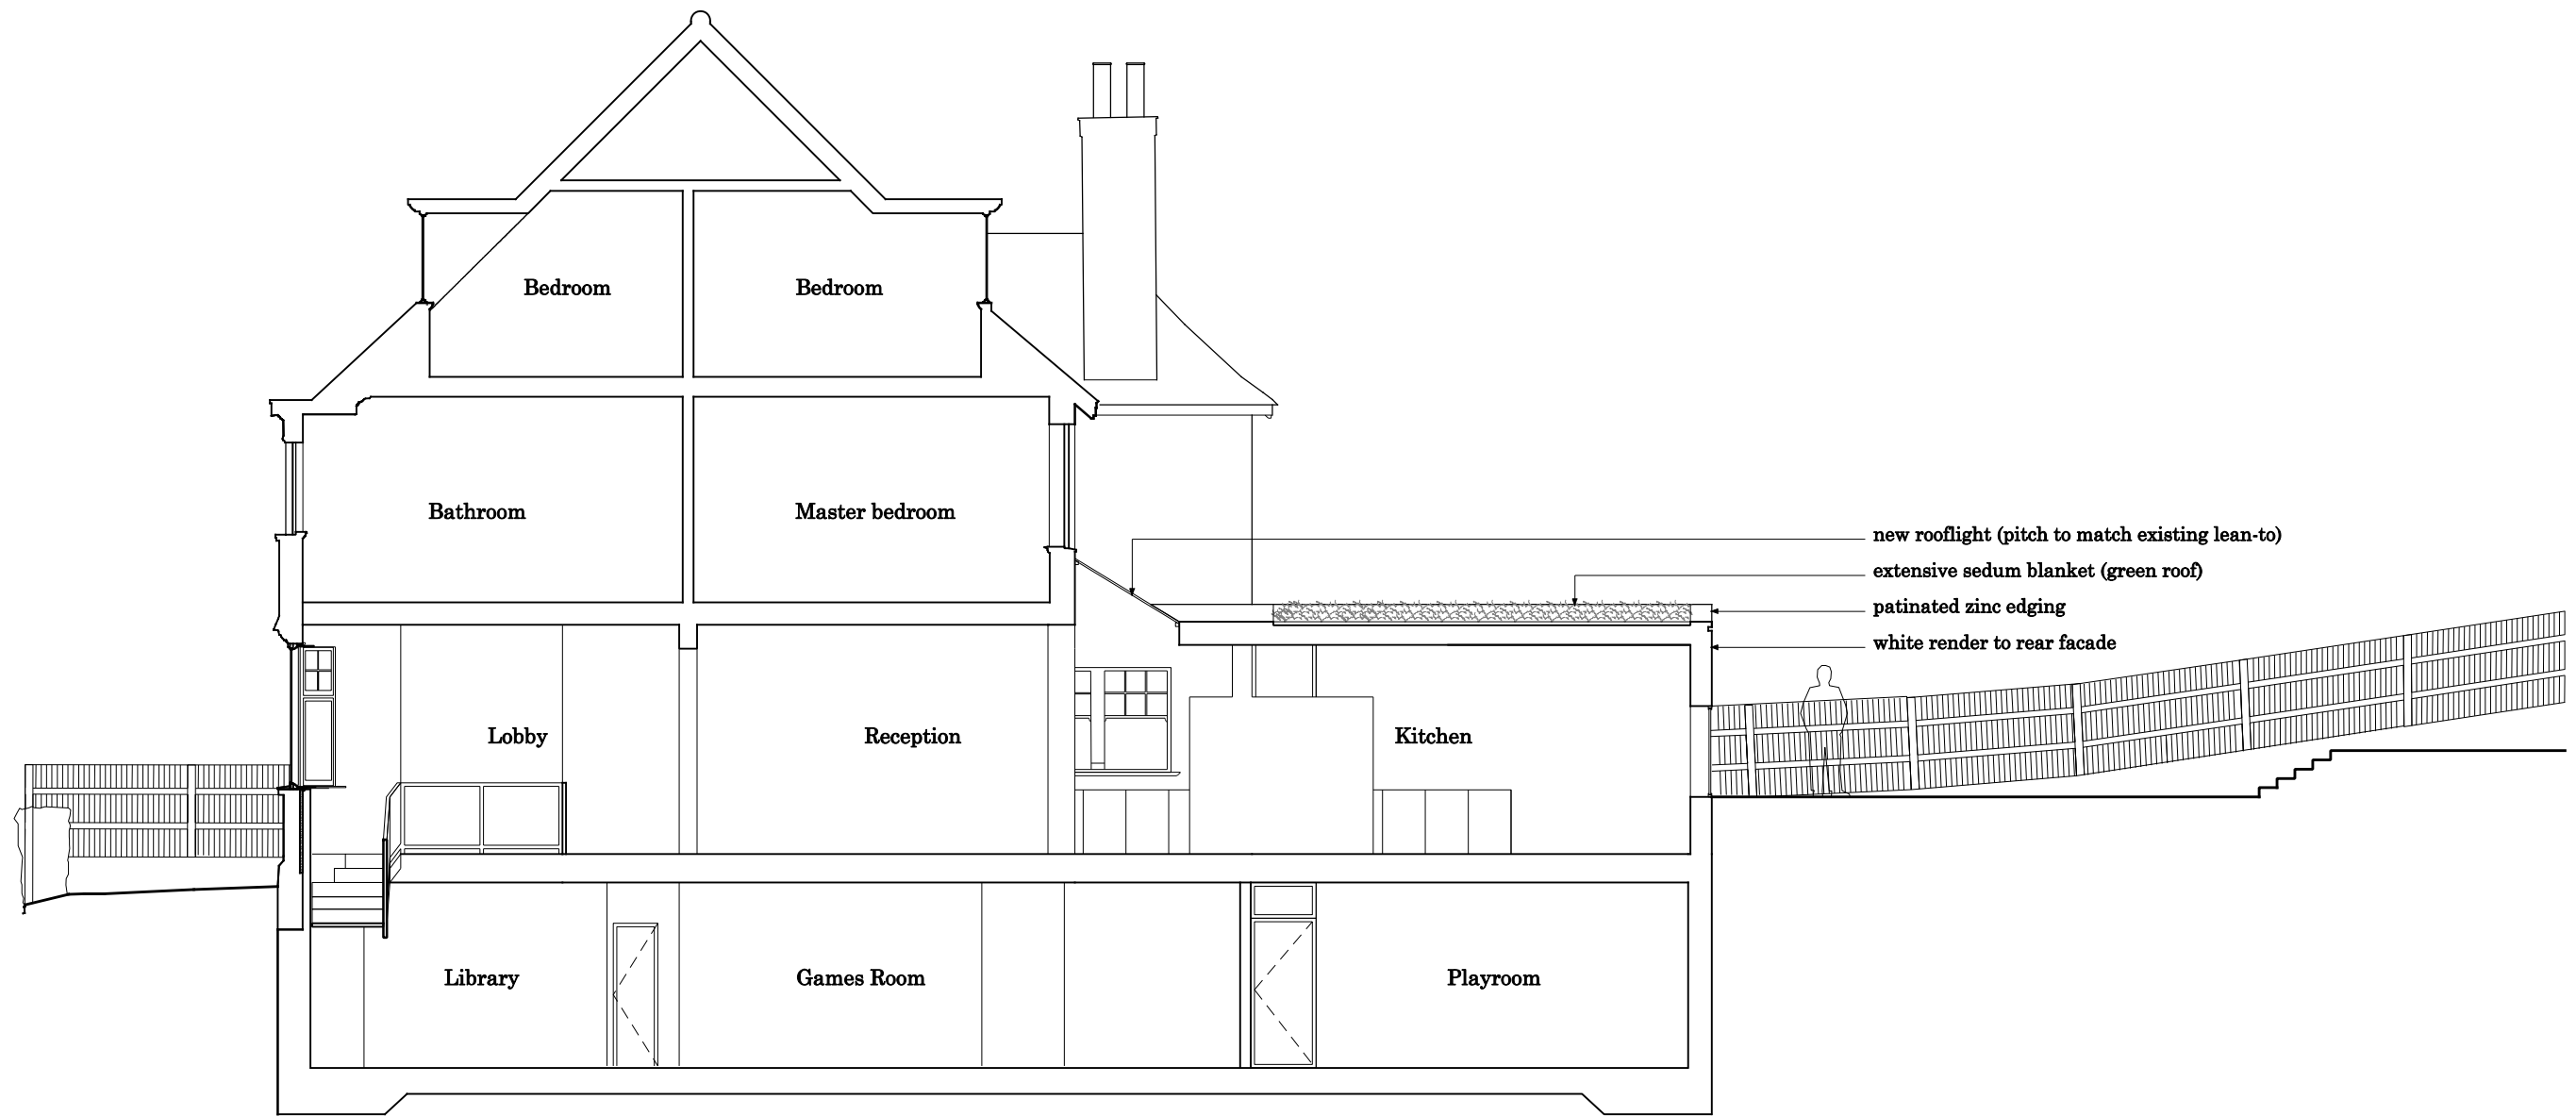


RCKa

6 St. John's Place T +44 (0) 20 7060 1930
London F +44 (0) 20 7060 1940
EC1M 4NP W www.rcka.co.uk

Planning

Title	Proposed Section B		Client		Nir and Ilana Wegrzyn	
			Job No	0915	Drwg No	PL-P-202
Project	Kidderpore Gardens		Date	28/04/2010	Revision	-
			Sheet	A3	Drawn	TOC
				Checked	DK	

©2010 RCKa. This drawing is not to be scaled - use written dimensions only. Any discrepancies to be reported to the architect. All dimensions to be checked on site.

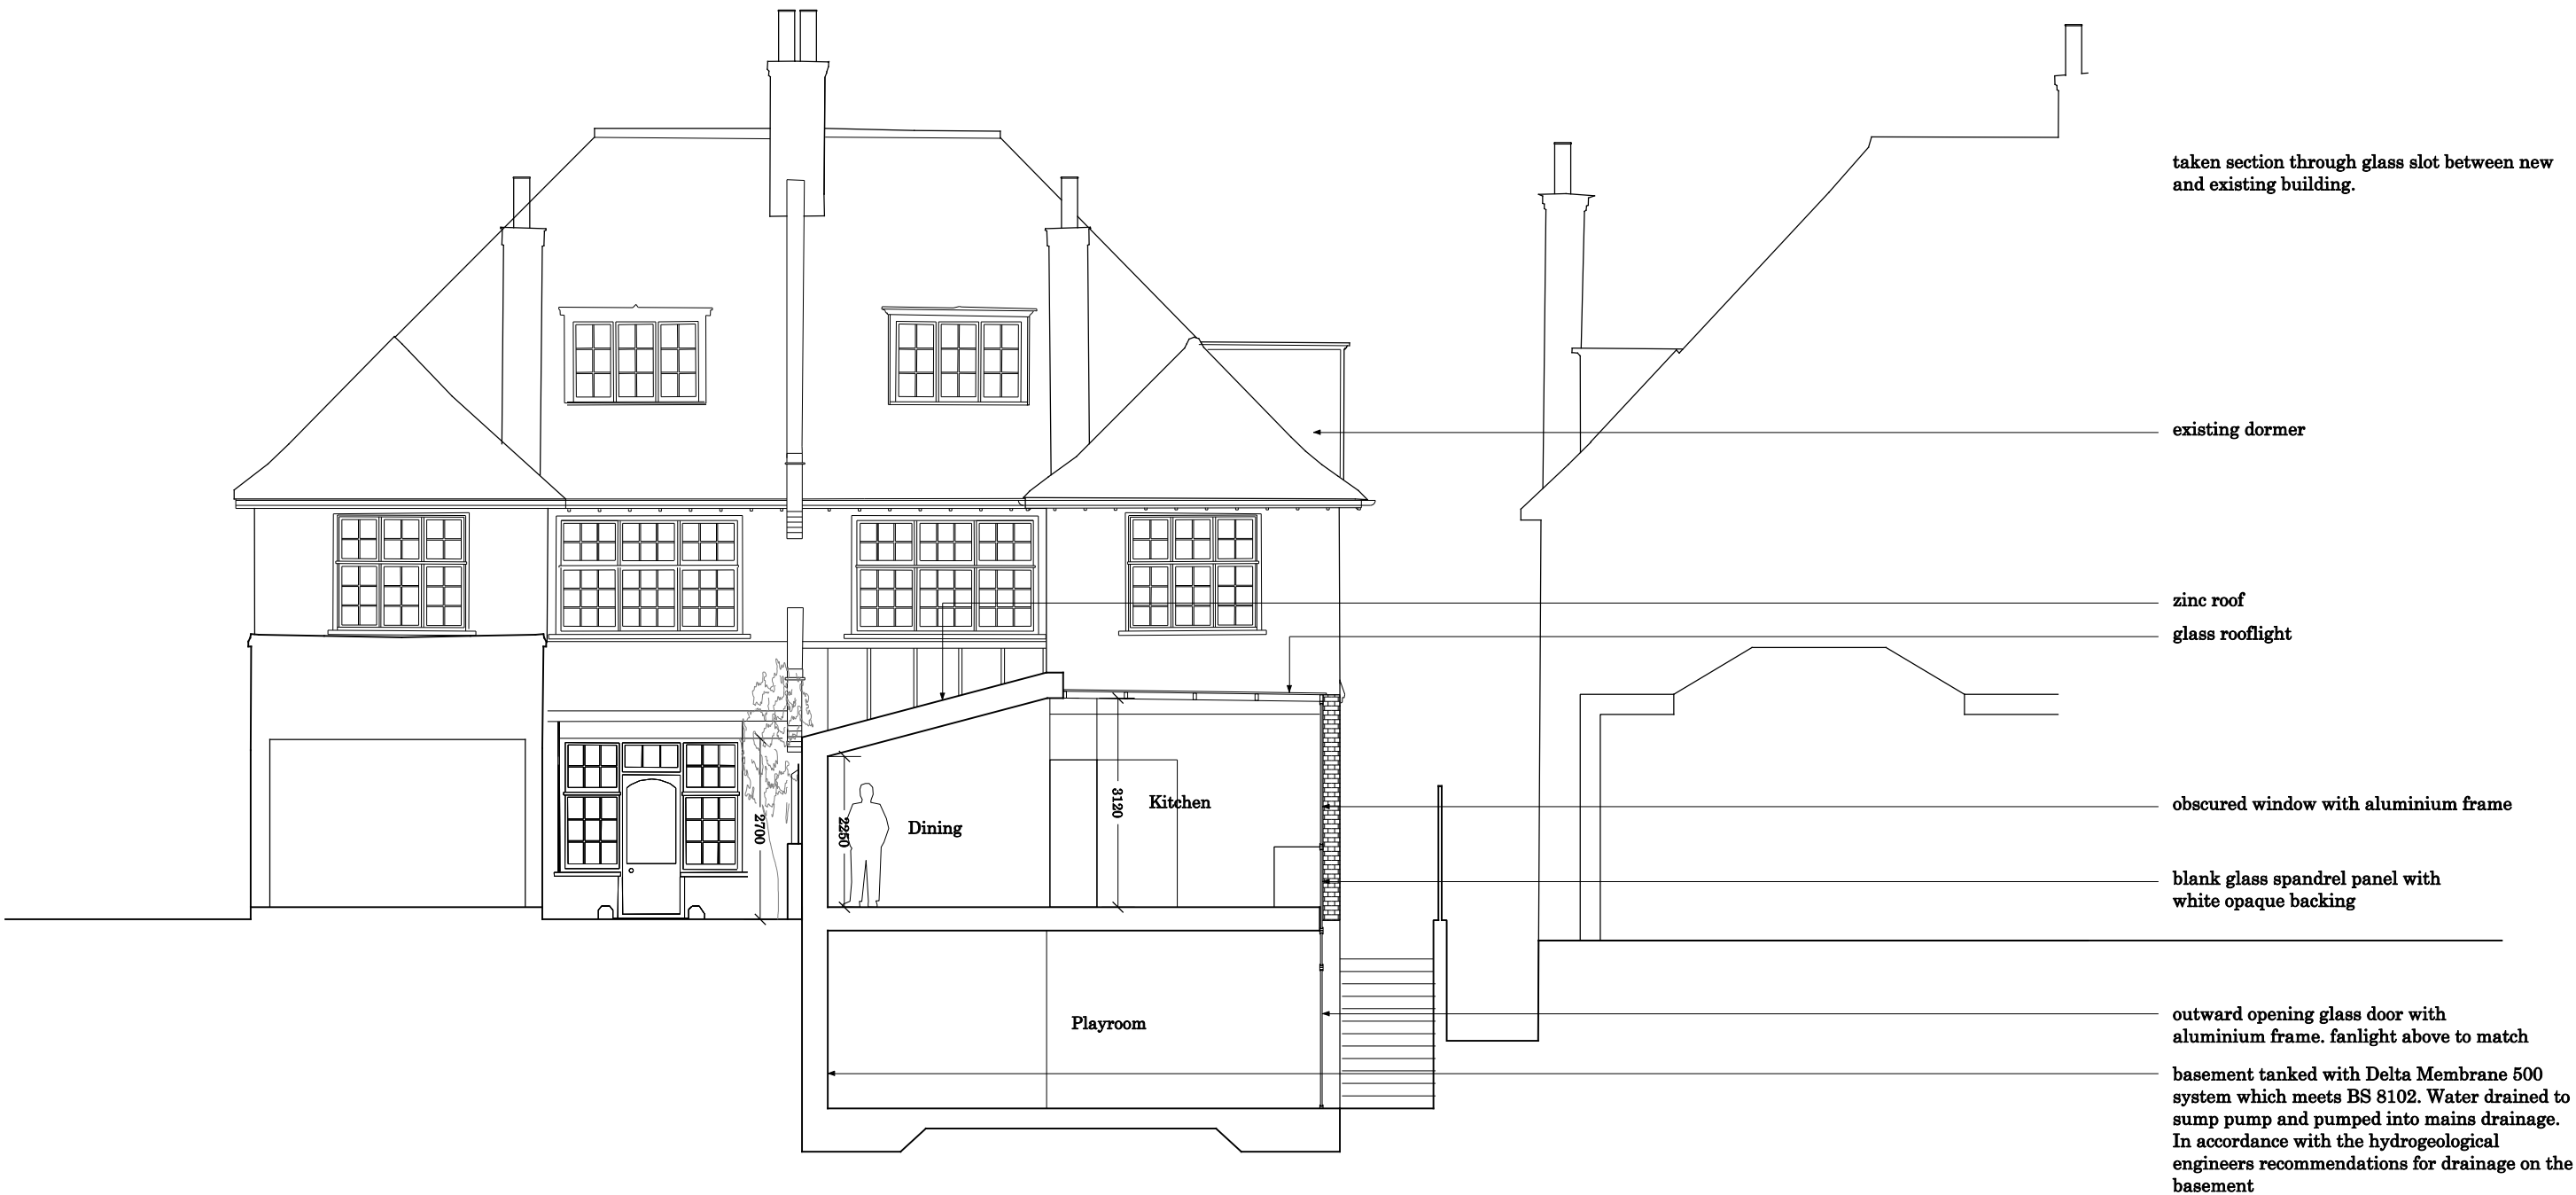


RCKa

6 St. John's Place T +44 (0) 20 7060 1930
London F +44 (0) 20 7060 1940
EC1M 4NP W www.rcka.co.uk

Planning

Title	Proposed Section D		Client		Nir and Ilana Wegrzyn	
			Job No	0915	Drwg No	PL-P-204
Project	Kidderpore Gardens		Date	15/04/2010	Revision	-
			Sheet	A3	Drawn	TOC
			Checked	DK	Scale	1-100

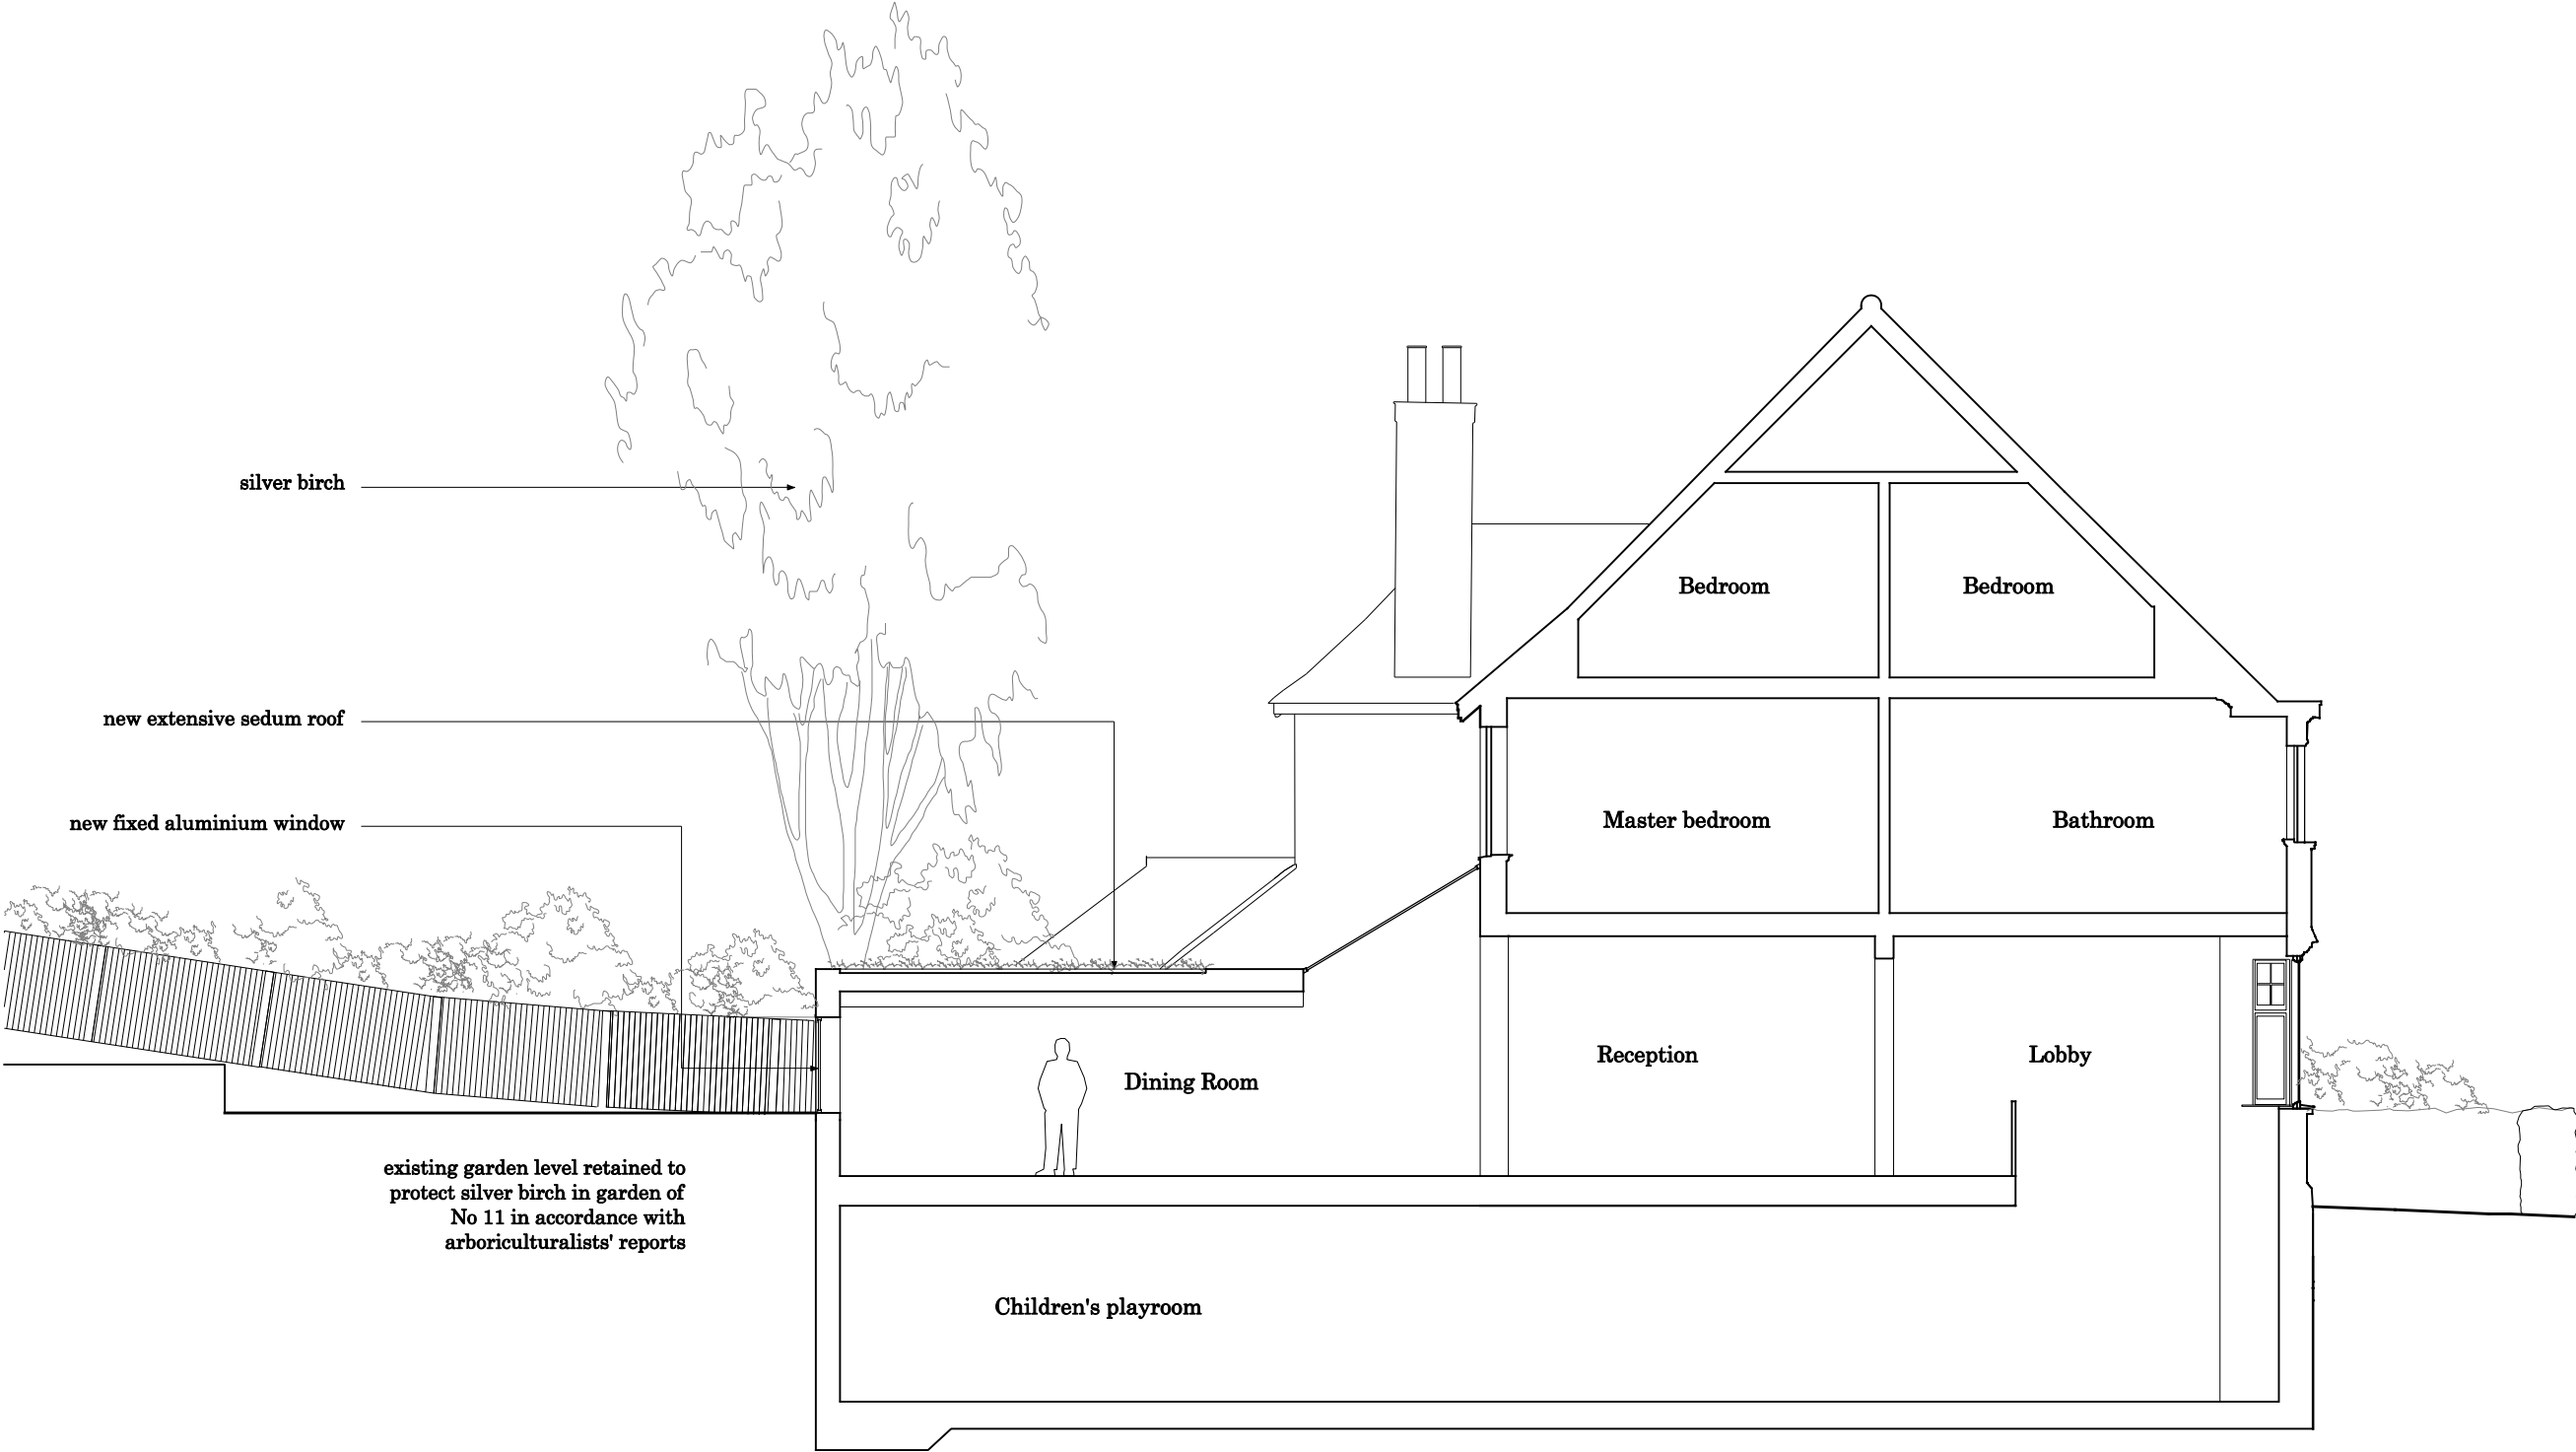

6 St. John's Place T +44 (0) 20 7060 1930
London F +44 (0) 20 7060 1940
EC1M 4NP W www.rcka.co.uk

Planning

Title	Proposed Section G		Client		Nir and Ilana Wegrzyn	
			Job No	0915	Drwg No	PL-P-207
Project	Kidderpore Gardens		Date	28/04/2010	Revision	-
			Sheet	A3	Drawn	TOC
				Checked	DK	



No material change to front elevation




6 St. John's Place T +44 (0) 20 7060 1930
London F +44 (0) 20 7060 1940
EC1M 4NP W www.rcka.co.uk

Planning

Title	Proposed Front Elevation		Client		
			Nir and Ilana Wegrzyn		
Project	Kidderpore Gardens		Job No	Drwg No	Revision
			0915	PL-P-301	-
Date	28/04/2010		Sheet	Drawn	Checked
			A3	TOC	DK

©2010 RCKa. This drawing is not to be scaled - use written dimensions only. Any discrepancies to be reported to the architect. All dimensions to be checked on site.
NB. Survey information on neighbouring properties is indicative from OS information and should be checked on-site.

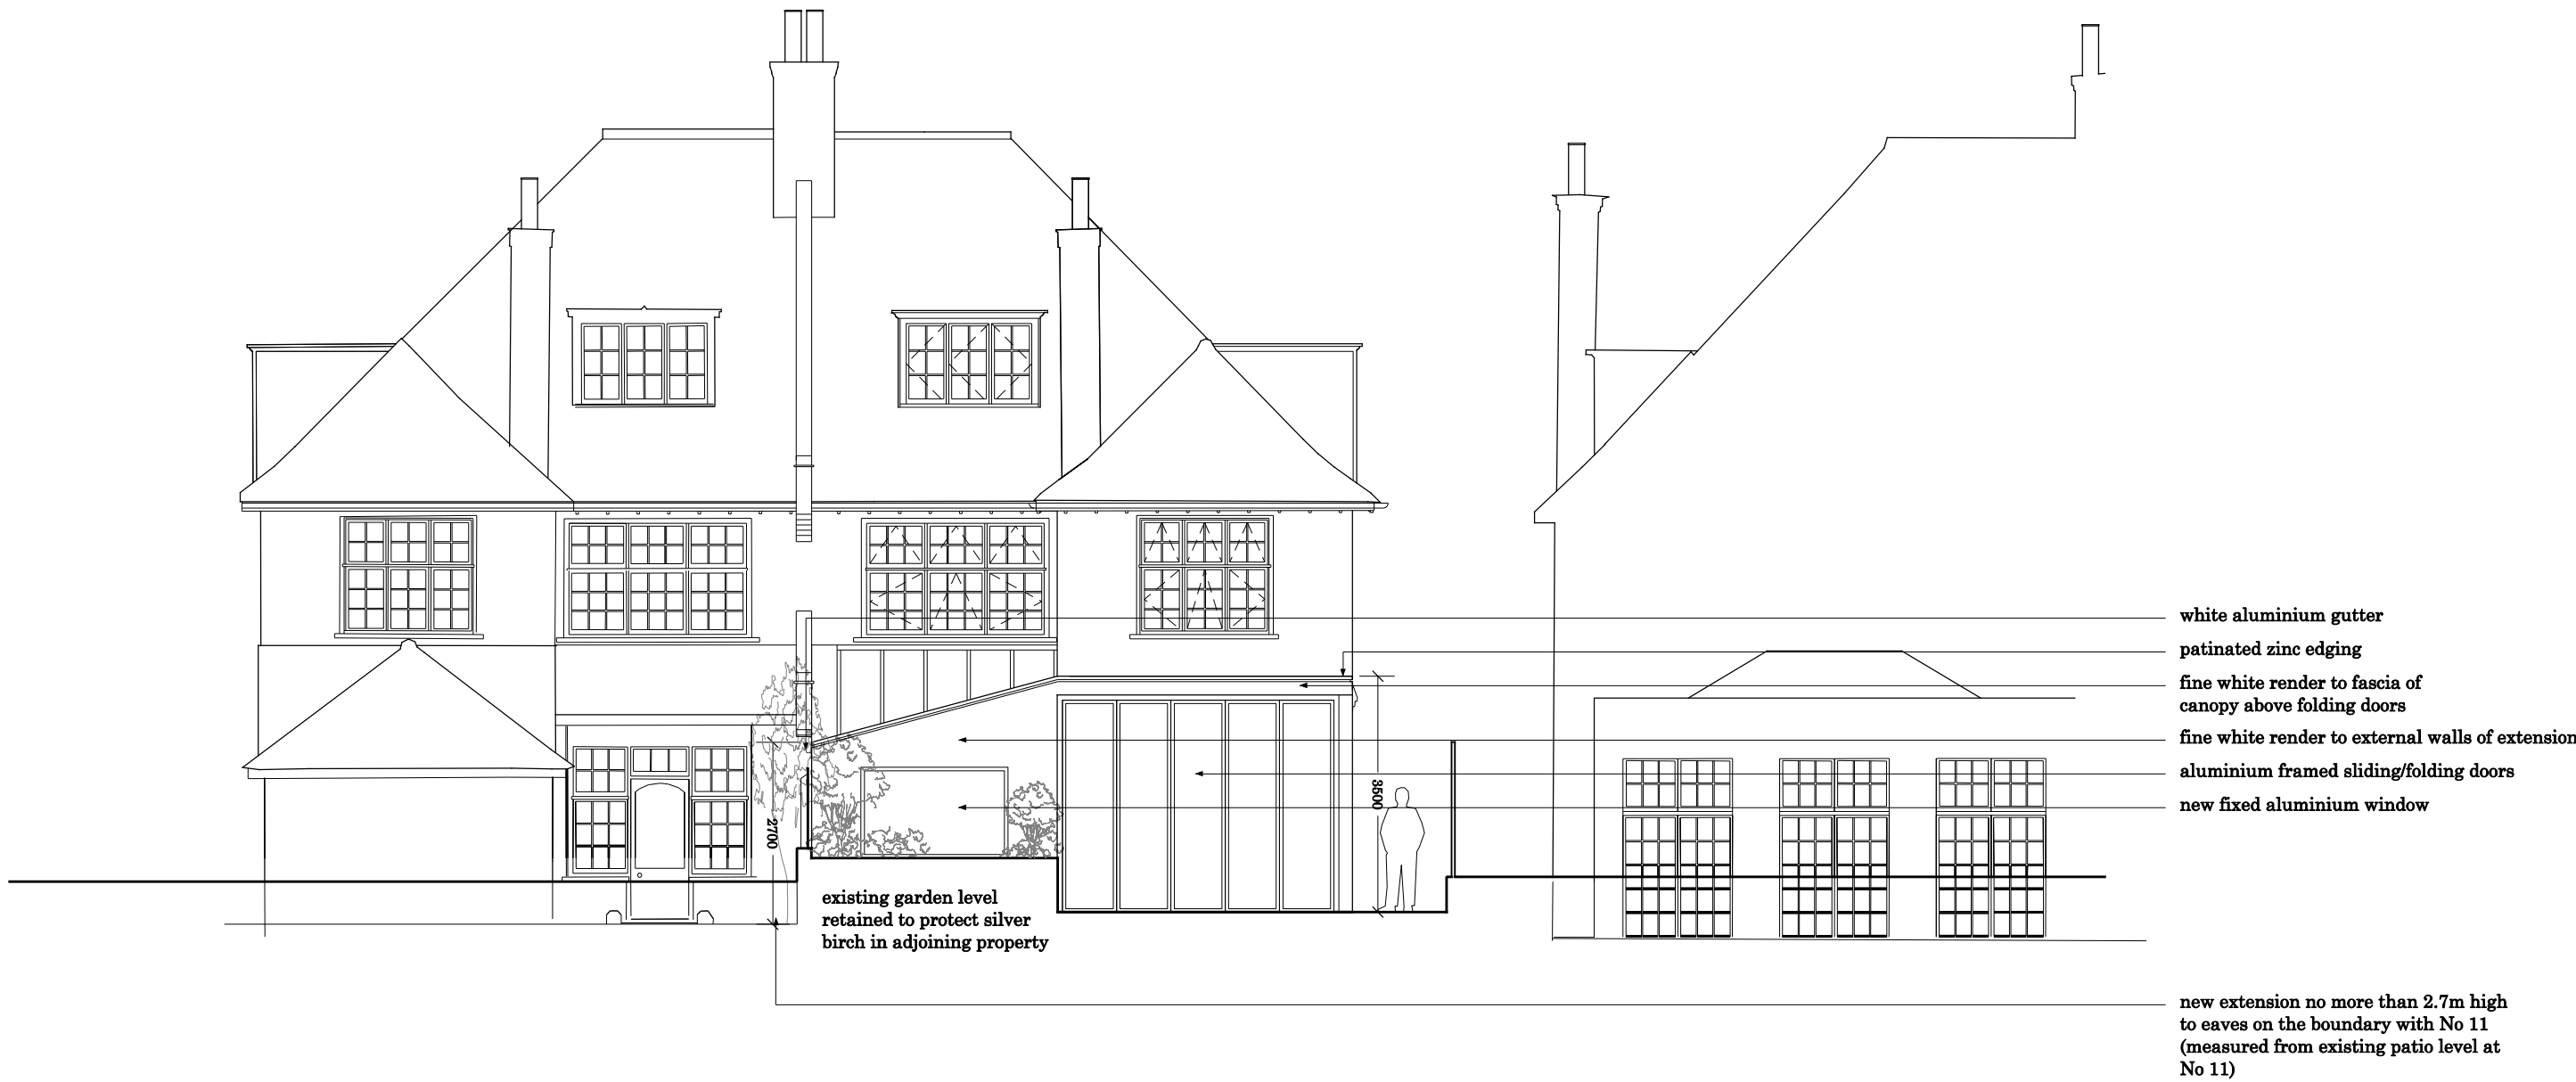


6 St. John's Place T +44 (0) 20 7060 1930
London F +44 (0) 20 7060 1940
EC1M 4NP W www.rcka.co.uk

NB. Revised based on site measurement taken 05-05-2010

Planning

Title	Proposed Rear Elevation AA		Client		Nir and Ilana Wegrzyn	
			Job No	0915	Drwg No	PL-P-302
Project	Kidderpore Gardens		Date	28/04/2010	Sheet	A3
			Revision	-	Drawn	TOC
				Scale	1-100	Checked
						DK

©2010 RCKa. This drawing is not to be scaled - use written dimensions only. Any discrepancies to be reported to the architect. All dimensions to be checked on site.
NB. Survey information on neighbouring properties is indicative from OS information and should be checked on-site.

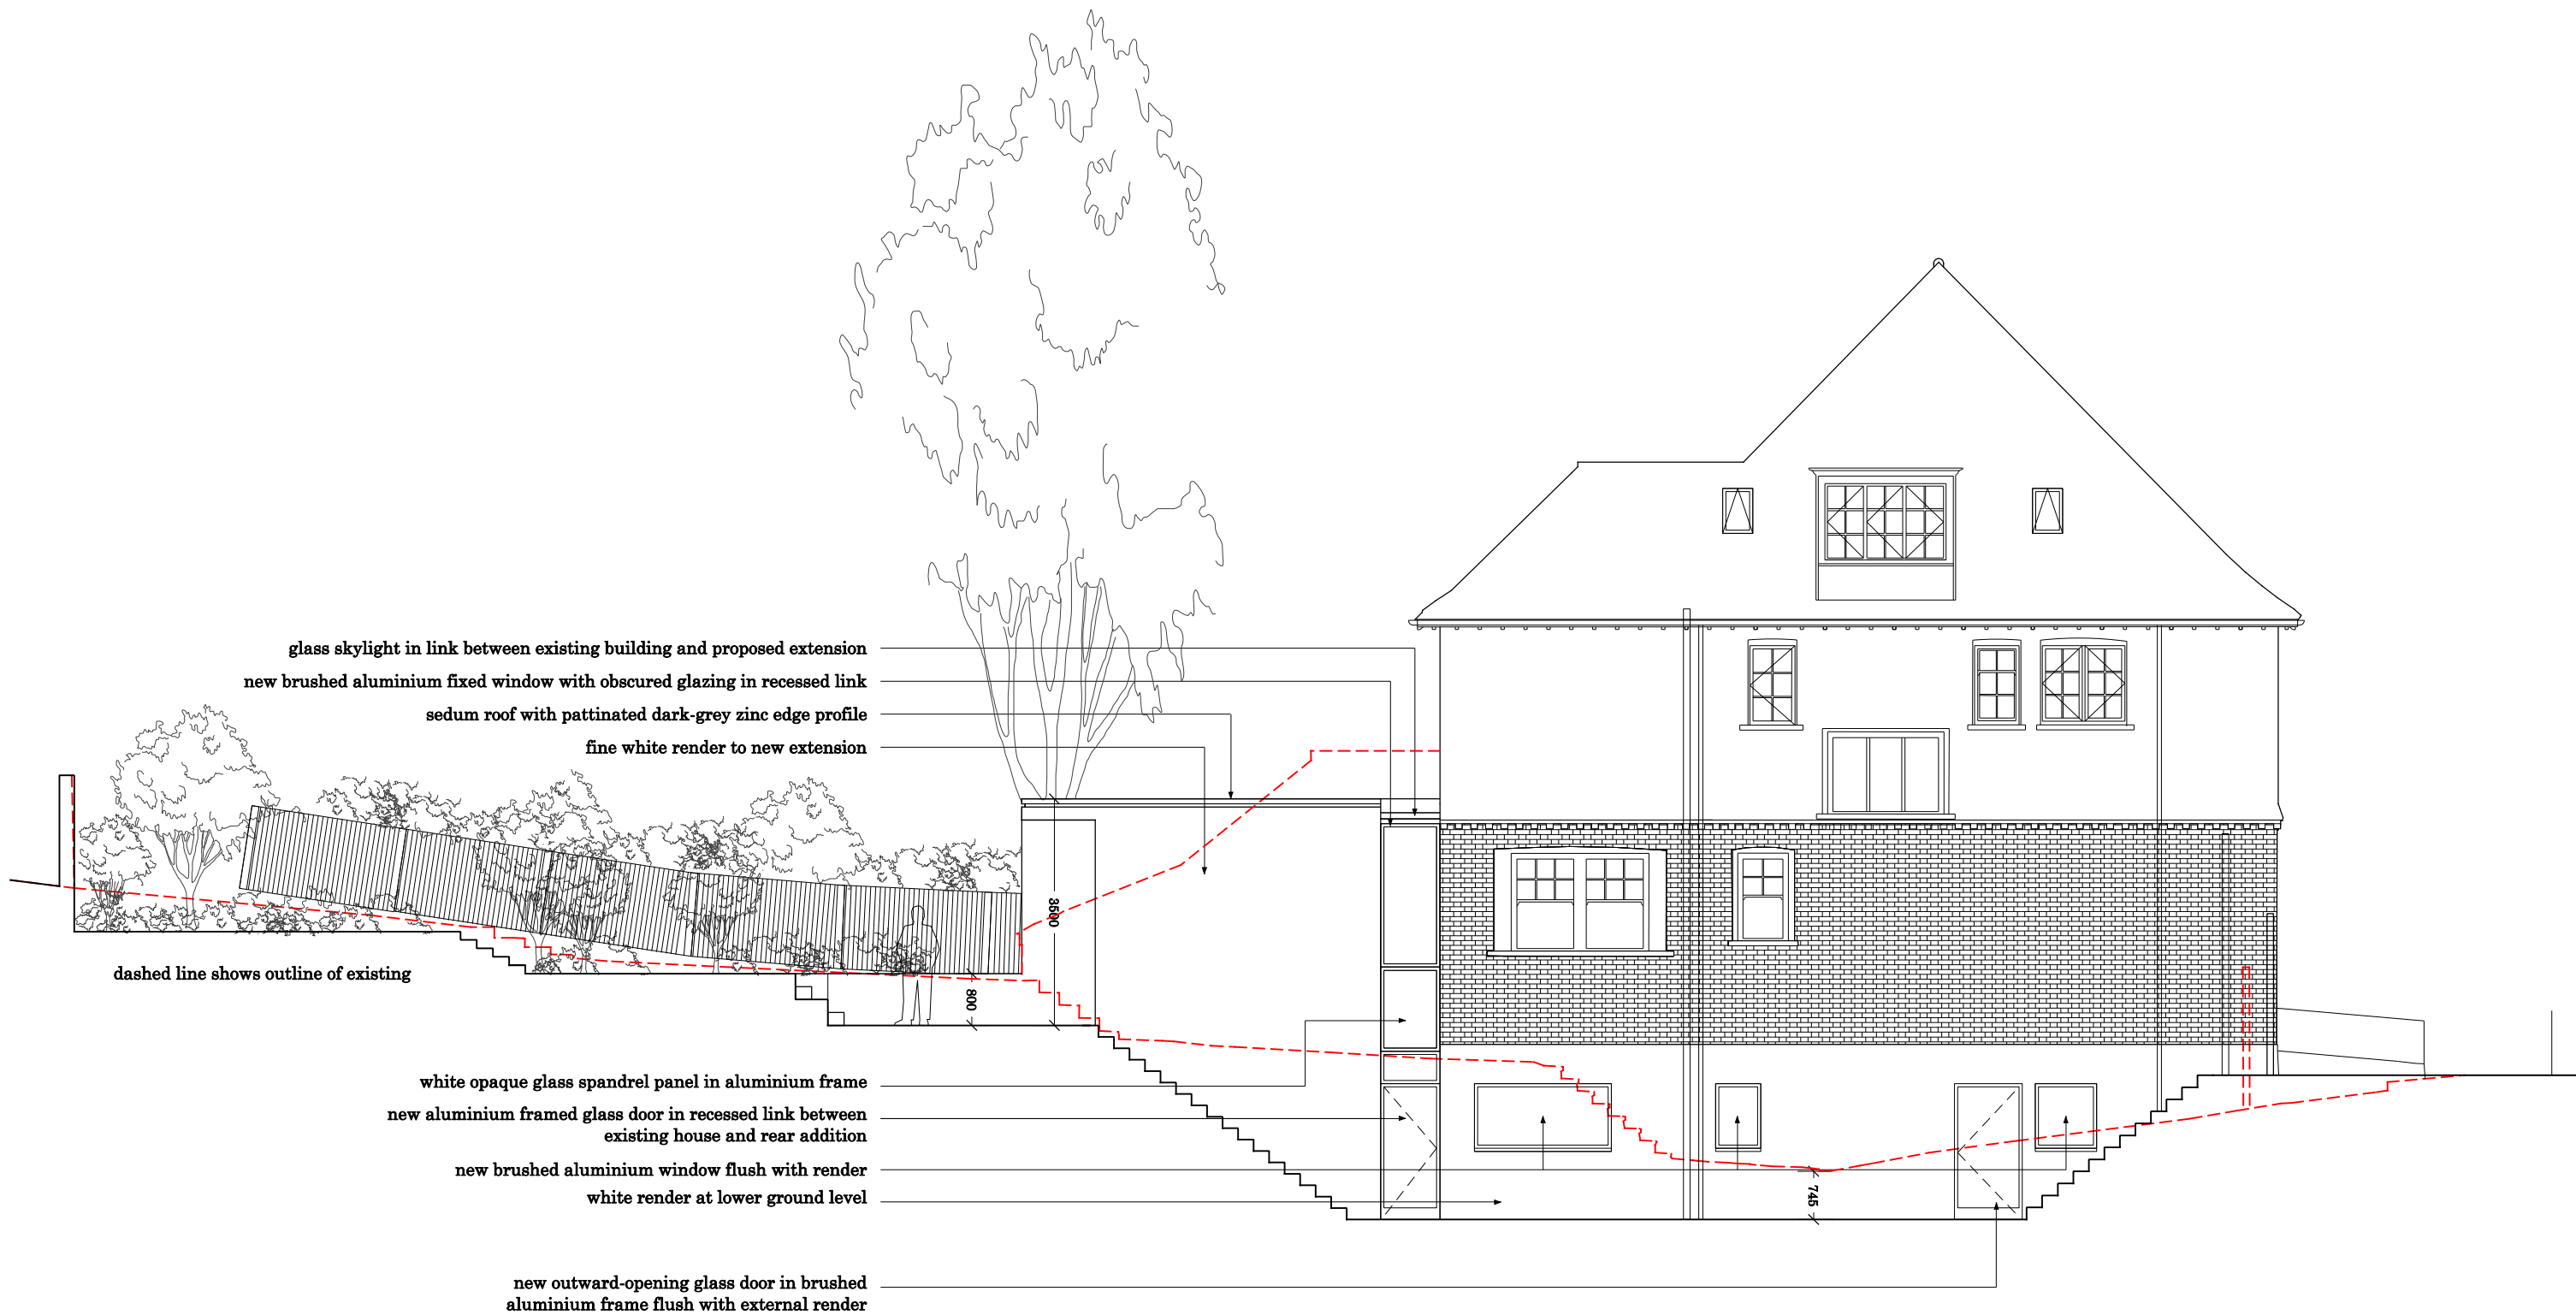

RCKa

6 St. John's Place T +44 (0) 20 7060 1930
London F +44 (0) 20 7060 1940
EC1M 4NP W www.rcka.co.uk

Planning

Title	Proposed Side Elevation	Client Nir and Ilana Wegrzyn			
		Job No 0915	Drwg No PL-P-303	Revision -	Scale 1-100
Project	Kidderpore Gardens	Date 15/04/2010	Sheet A3	Drawn TOC	Checked DK

©2010 RCKa. This drawing is not to be scaled - use written dimensions only. Any discrepancies to be reported to the architect. All dimensions to be checked on site.